
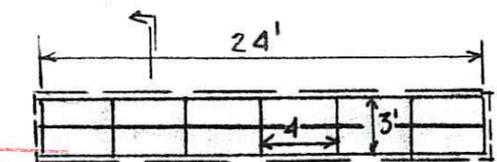



LOCUS PLAN NT5

Install permanent buffer zone markers per RIDEM.

In-Drain Cross Section

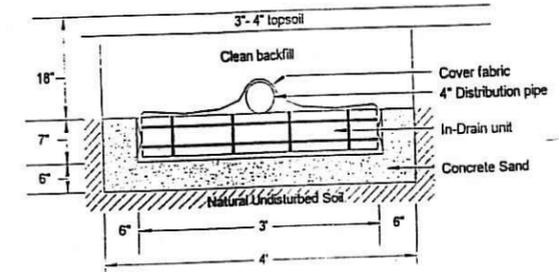

ELJEN IN-DRAIN SYSTEM PLAN TYPICAL OF 2

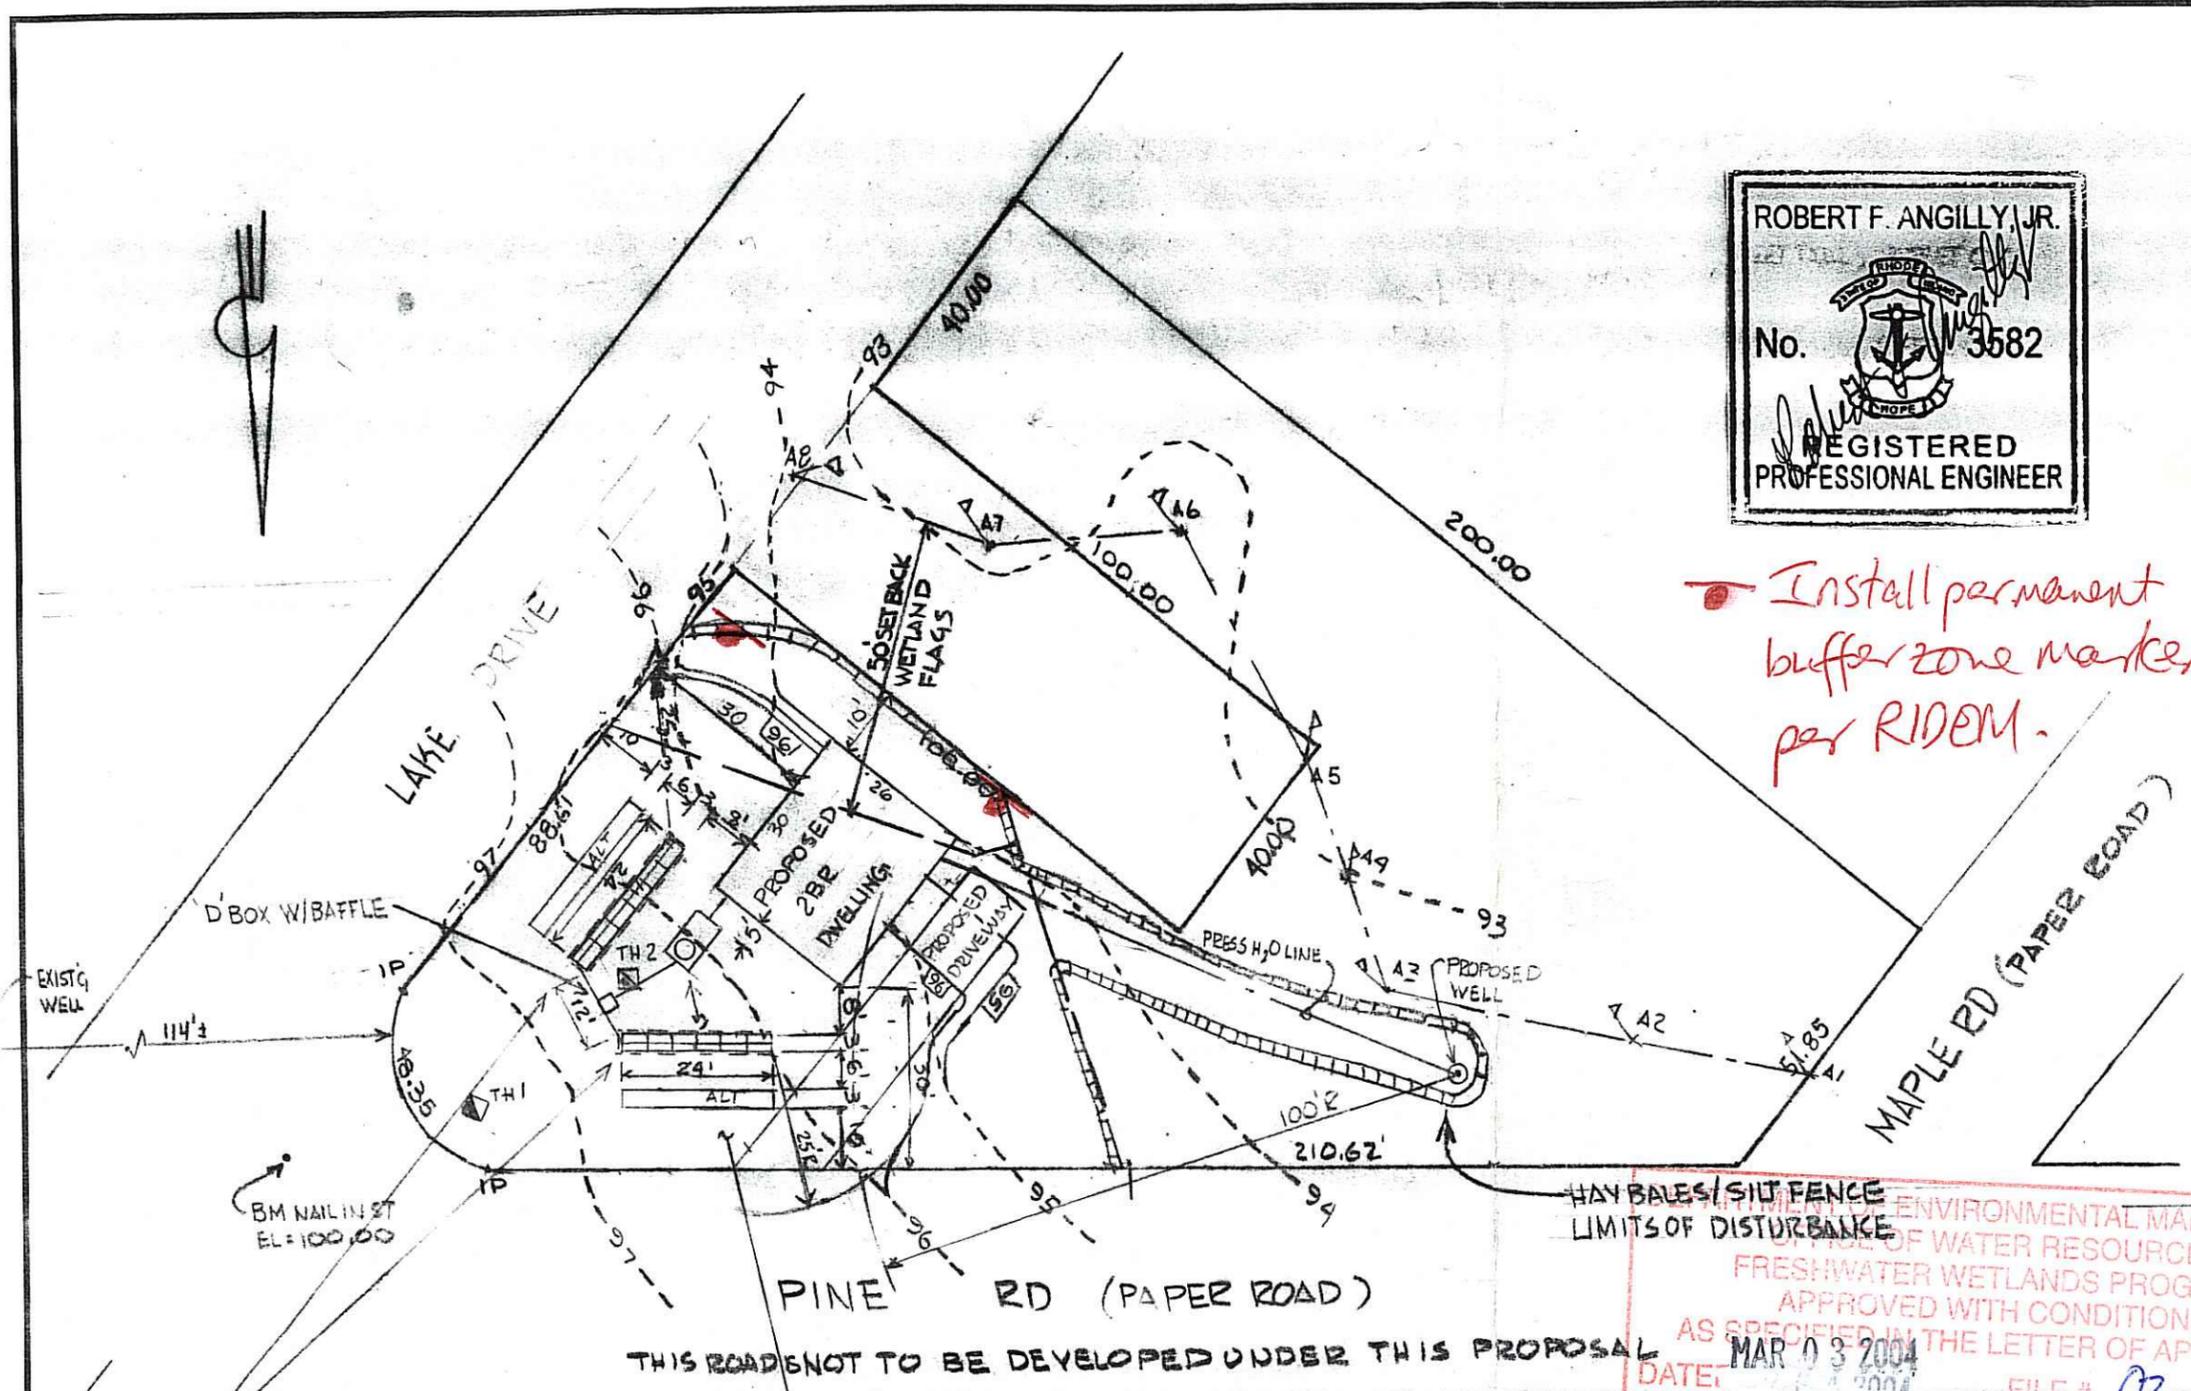

THIS ROAD NOT TO BE DEVELOPED UNDER THIS PROPOSAL

STATE OF RHODE ISLAND DEPARTMENT OF ENVIRONMENTAL MANAGEMENT  
 DIVISION OF WATER RESOURCES  
 FRESHWATER WETLANDS PROGRAM  
 APPROVED WITH CONDITIONS  
 AS SPECIFIED IN THE LETTER OF APPROVAL  
 DATE: MAR 03 2004 FILE # 03-0480  
 NO CHANGES ALLOWED WITHOUT PRIOR APPROVAL.  
 APPROVED PLANS MUST BE AT CONSTRUCTION SITE.

PROPOSED 2 ROWS OF 6 ELJEN IN-DRAIN TOTAL 12 UNITS - 336SF

1000 GAL SEPTIC TANK  
 COVERS TO GRADE  
 DIVERT SURFACE WATER  
 INSTALL OUTLET EFFLUENT FILTER


RECEIVED  
 FEB 2 2004

THIS IS NOT A PERIMETER SURVEY, FOR ISDS DATA. SEE ATTACHED NOTES AND TYPICALS FOR DESIGN DATA.

TOLERANCES (EXCEPT AS NOTED)		REVISIONS			PROPOSED SEPTIC SYSTEM DESIGN FOR EDWARD J. BRENNAN		
DECIMAL	±	NO.	DATE	BY			
		1			AP PASCOAG LAKE SHORE LOT 120		
		2			CHEPACHET / GLOUCESTER RI.		
FRACTIONAL	±	3			DRAWN BY	SCALE	MATERIAL
		4			CHK'D	DATE	DRAWING NO.
ANGULAR	±	5			TRACED	APP'D	

NOTES


- 1 VEGETATIVE PLANTING
- ⊕ ROSE BAY RHODODENDRON - 3 FEET TALL, 8 FEET O.C.  
(RHODODENDRON MAXIMUM)
- ⊙ RED MAPLE - 3 FEET TALL, 6 FEET O.C.  
(ACERUBRUM)
- \* SWEET PEPPER BUSH - 3 FEET TALL, 6 FEET O.C.  
(CLETHRA ALRIFOLIA)
- △ ARROW WOOD - 3 FEET TALL, 6 FEET O.C.  
(VIBURNUM PERTATUM)

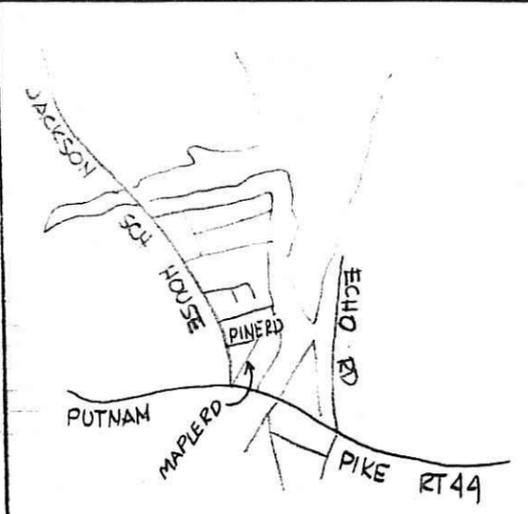

LOCUS PLAN NTS

*Install permanent  
buffer zone markers  
per RIDEM.*

- SYMBOL SCHEDULE
- PROPERTY LINE
  - - - EXISTING CONTOURS
  - ▲ WETLAND FLAGS

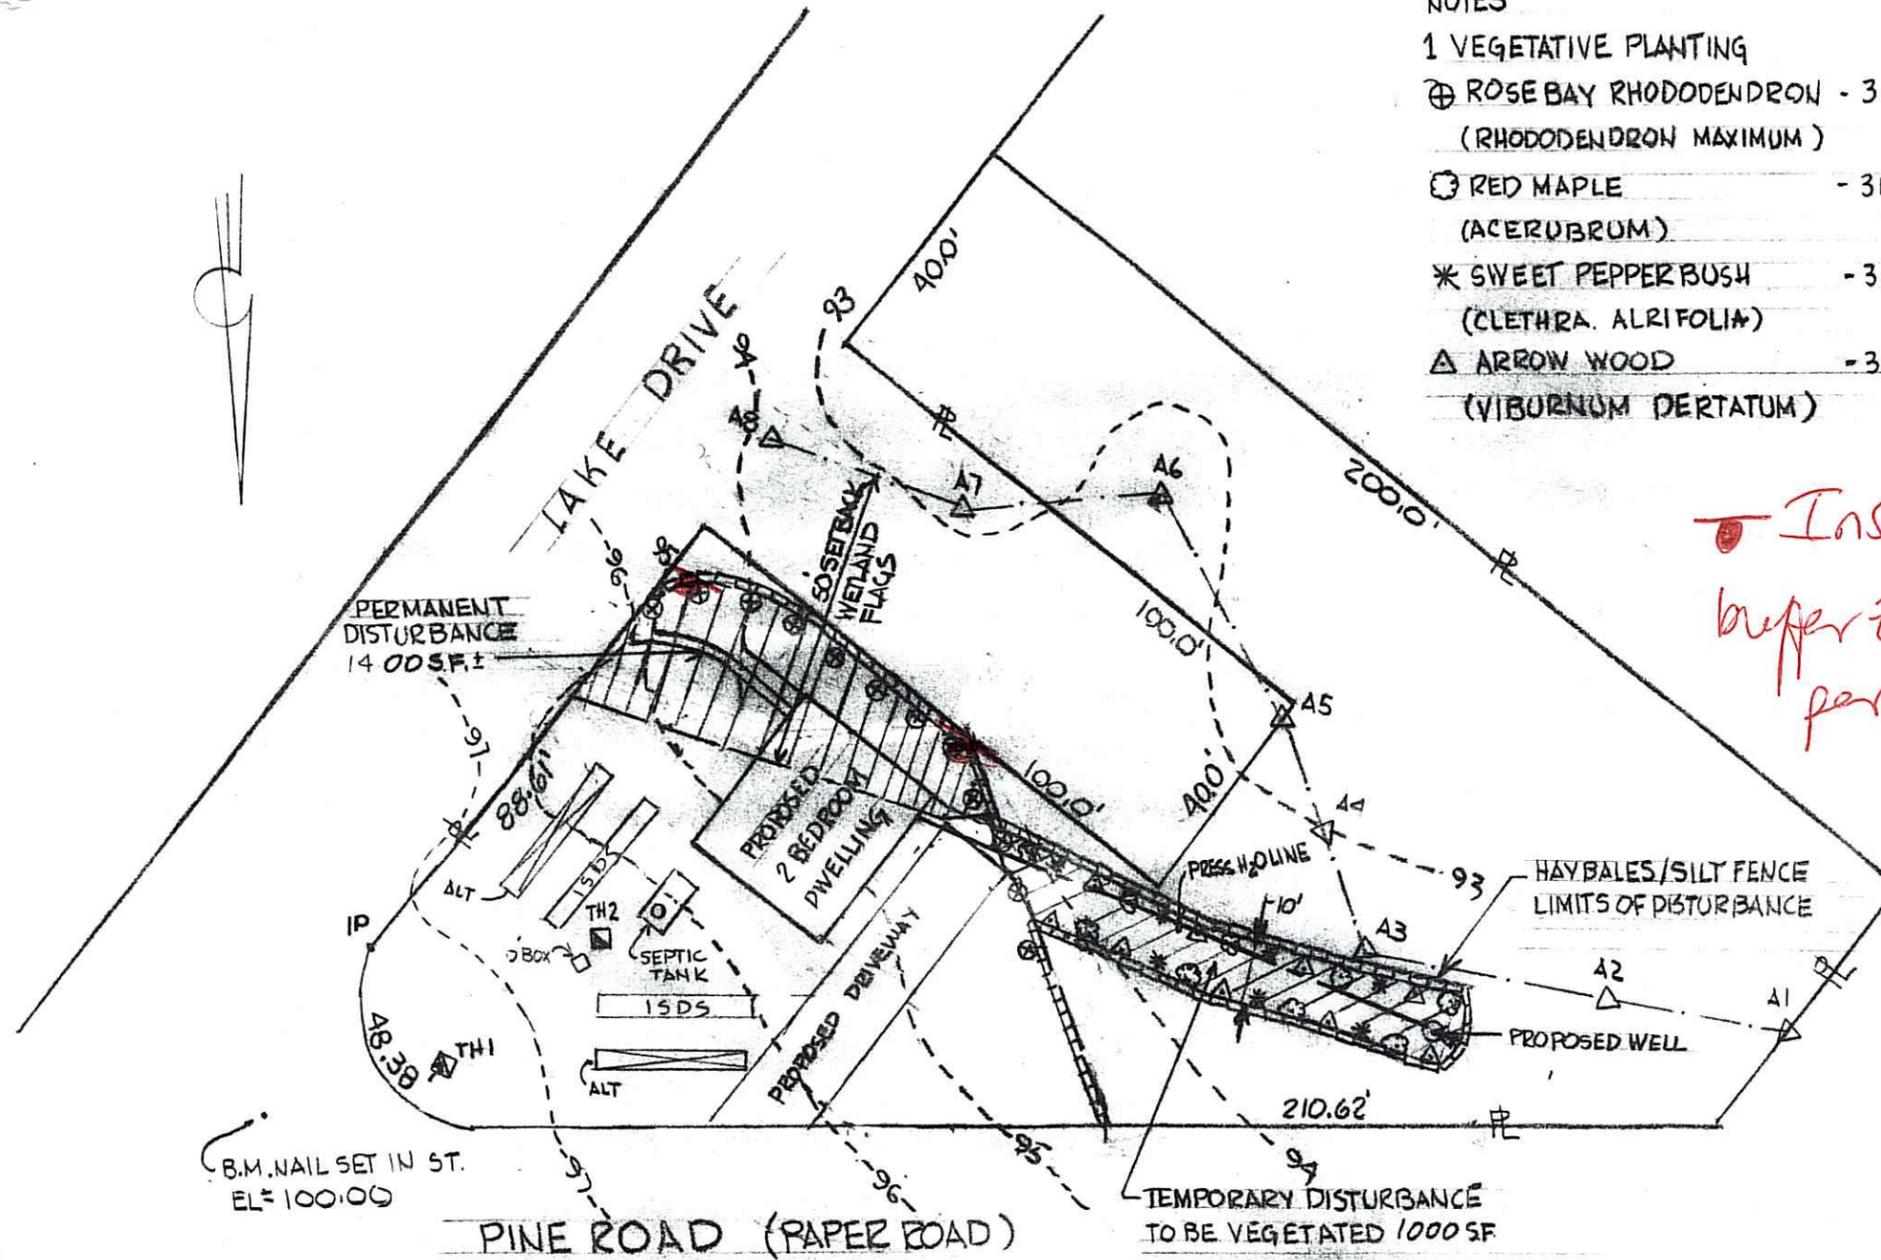

DEPARTMENT OF ENVIRONMENTAL MANAGEMENT  
OFFICE OF WATER RESOURCES  
FRESHWATER WETLANDS PROGRAM  
APPROVED WITH CONDITIONS  
AS SPECIFIED IN THE LETTER OF APPROVAL  
DATED MAR 03 2004 FILE # 03-0480  
NO CHANGES ALLOWED WITHOUT PRIOR APPROVAL.  
APPROVED PLANS MUST BE AT CONSTRUCTION SITE.

*[Signature]*

THIS ROAD IS NOT TO BE DEVELOPED UNDER THIS PROPOSAL

ROBERT F. ANGILLY, JR.  
No. 3582  
REGISTERED PROFESSIONAL ENGINEER

FEB 2 2004

TOLERANCES (EXCEPT AS NOTED)	REVISIONS			WETLAND SITE PLAN FOR EDWARD J. BRENNAN		
	NO.	DATE	BY			
DECIMAL	1			A.P. PASCOAG LAKE SHORE		LOT 120
±	2			CHEPACHET / GLOCESTER RT.		
FRACTIONAL	3			DRAWN BY	SCALE	MATERIAL
±	4			HP	1" = 30'	
ANGULAR	5			CHK'D	DATE	DRAWING NO.
±				TD	SEPT 13, 03	2 OF 2
				TRACED	APP'D	