


# Blackstone River Launch Facility

WOONSOCKET, RHODE ISLAND

### SITE IMPROVEMENTS PLAN

PREPARED FOR:

CITY OF WOONSOCKET RHODE ISLAND

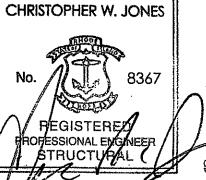

#### PREPARED BY:

Gates, Leighton & Associates, Inc.



6 Blackstone Valley Place Lincoln, Rt 02865 333.2382 fax: 401.333.9225 Norwood, MA - Rocky Hill, CT

#### VICINITY MAP



#### INDEX OF PAGES

TITLE PAGE - EXISTING CONDITIONS DEMOLITION PLAN

J-1 DEMOLITION PL J-2 GRADING PLAN J-3 LAYOUT PLAN

-3 LAYOUT PLAN
-4 PLANTING PLAN

5 HARDSCAPE DETAILS PLAN 6 HARDSCAPE DETAILS PLAN

L-7 PLANTING DETAILS PLAN


S. 1 to S. 4 DOCK DETAILS PLAN

S-1 to S-4 DOCK DETAILS PLAN

## PERMITTING SUBMISSION NOT FOR CONSTRUCTION

April 27, 2007

PLAN FOR NOTICE

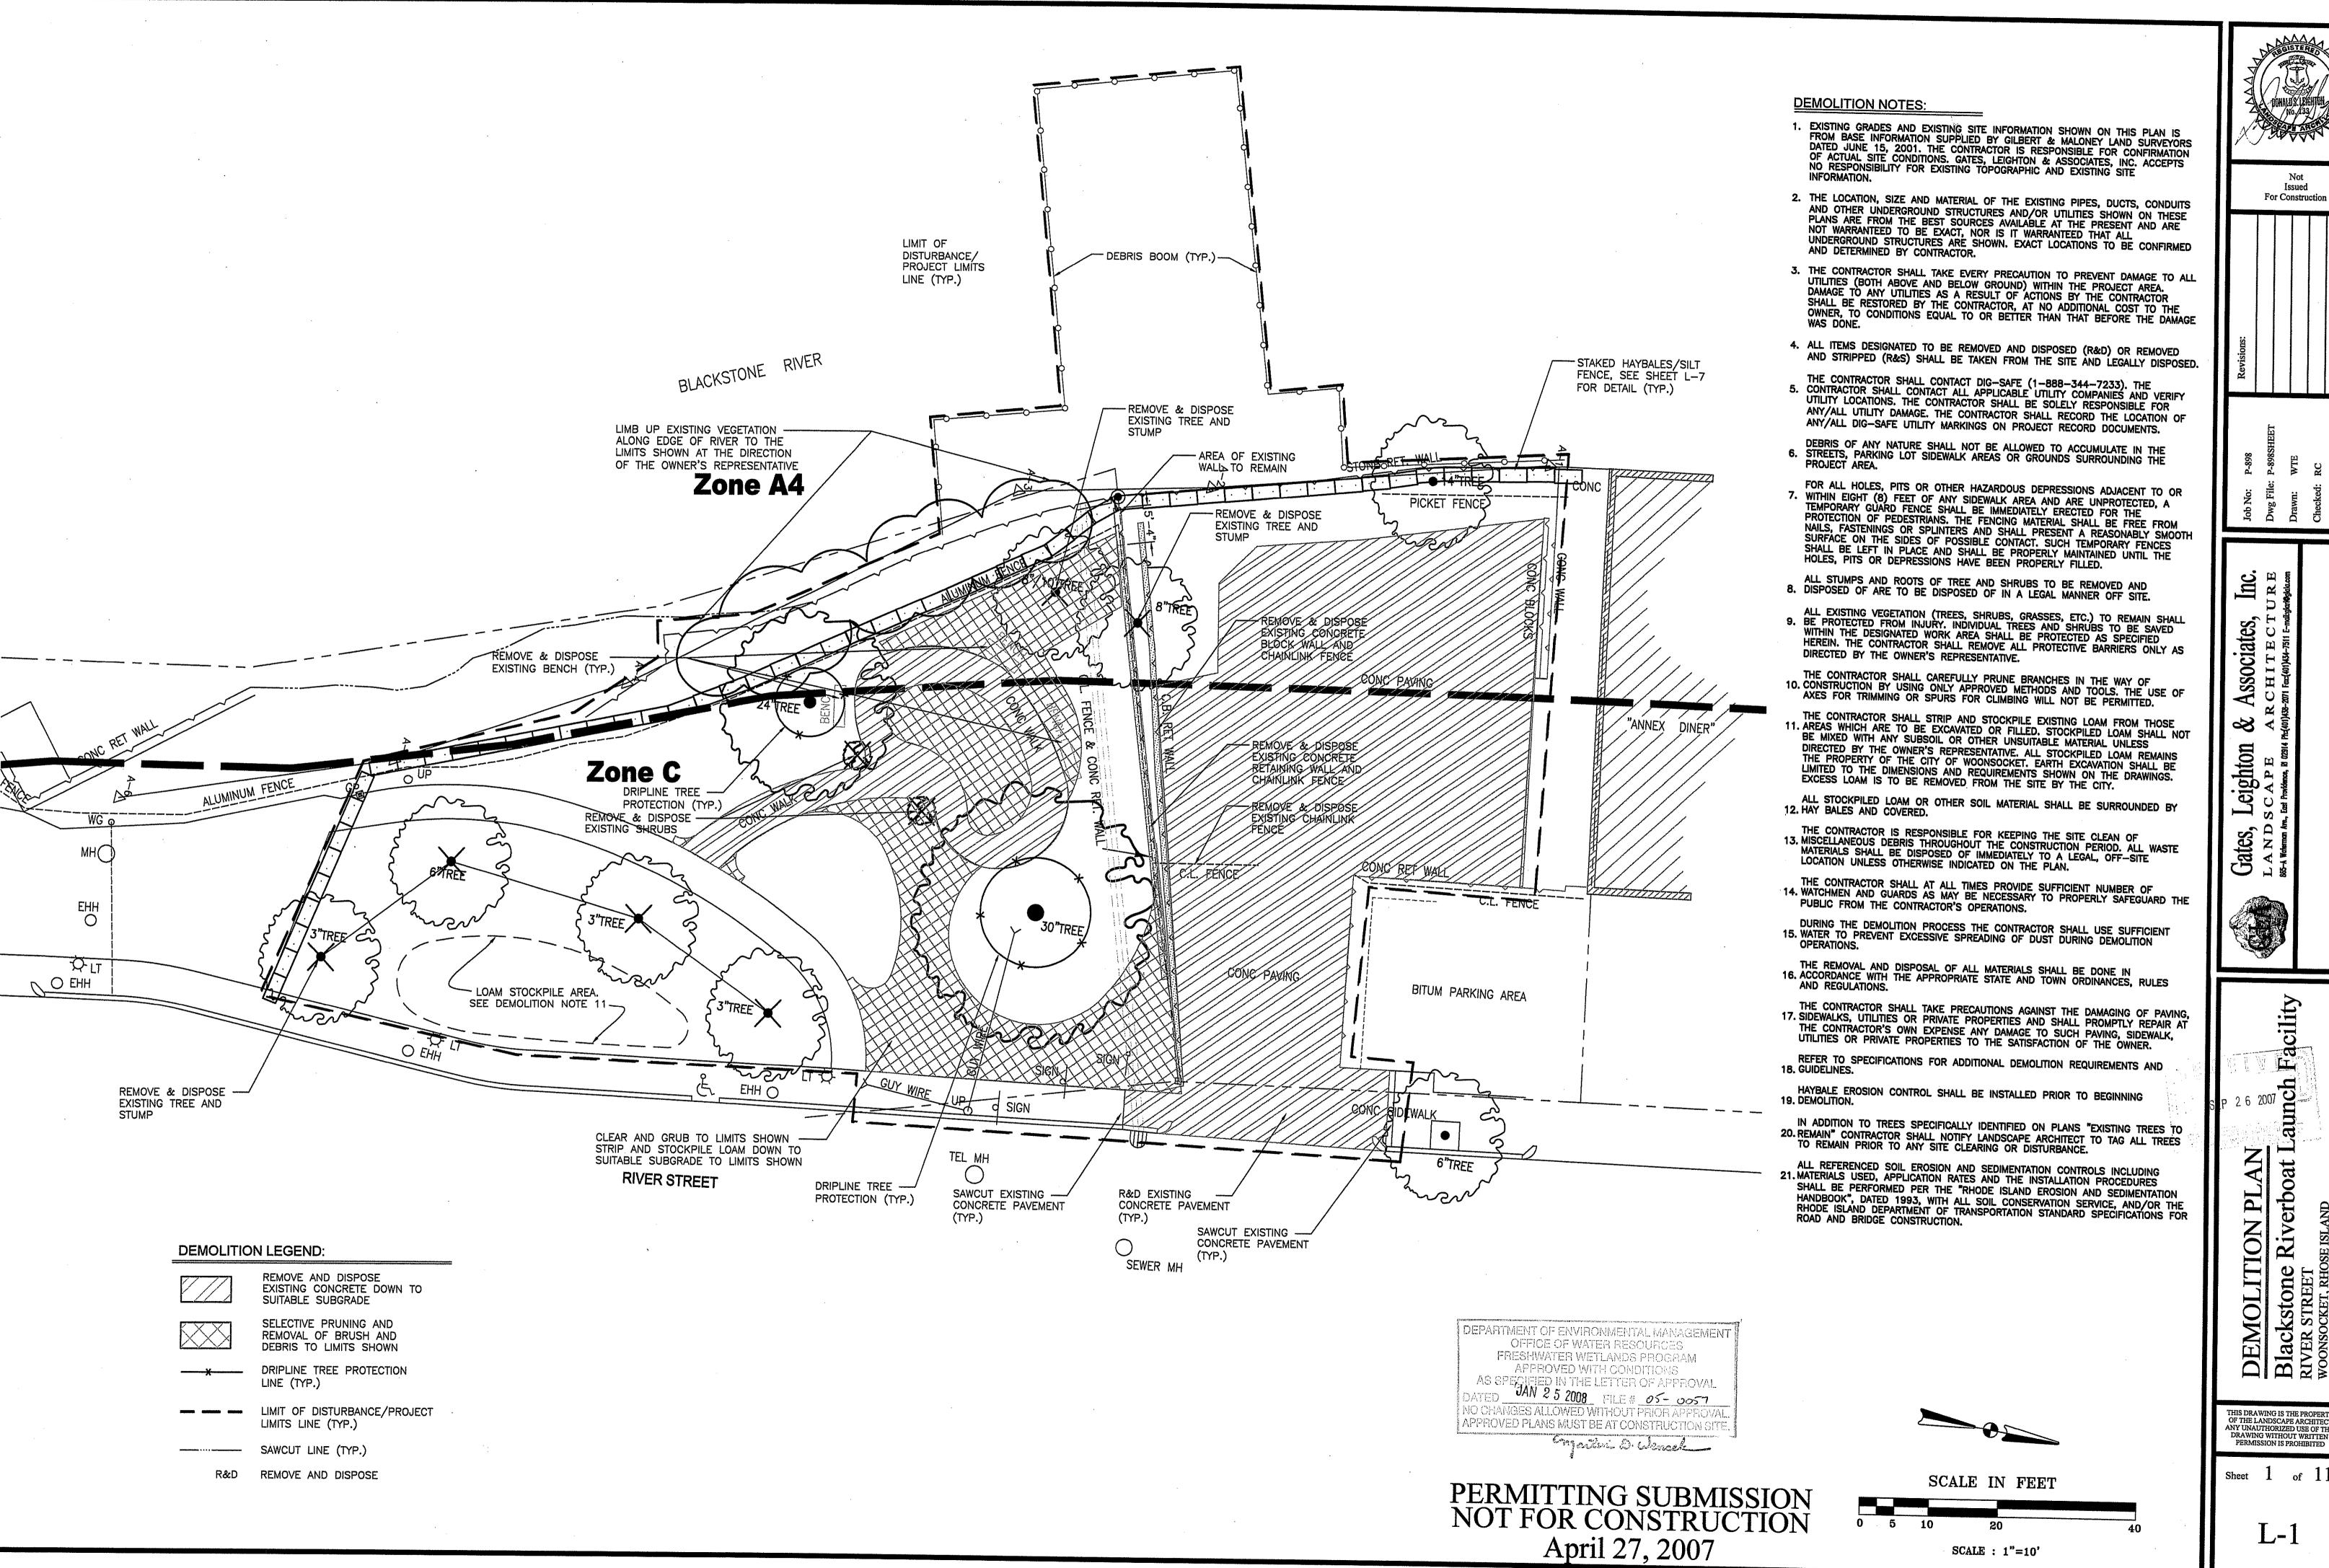

Issued For Construction

Associates, RCHITECT 8 Leighton S C A P E


Gates,

Facility

Riverboat

THIS DRAWING IS THE PROPERTY OF THE LANDSCAPE ARCHITECT
ANY UNAUTHORIZED USE OF THIS
DRAWING WITHOUT WRITTEN
PERMISSION IS PROHIBITED

Sheet 1 of 11

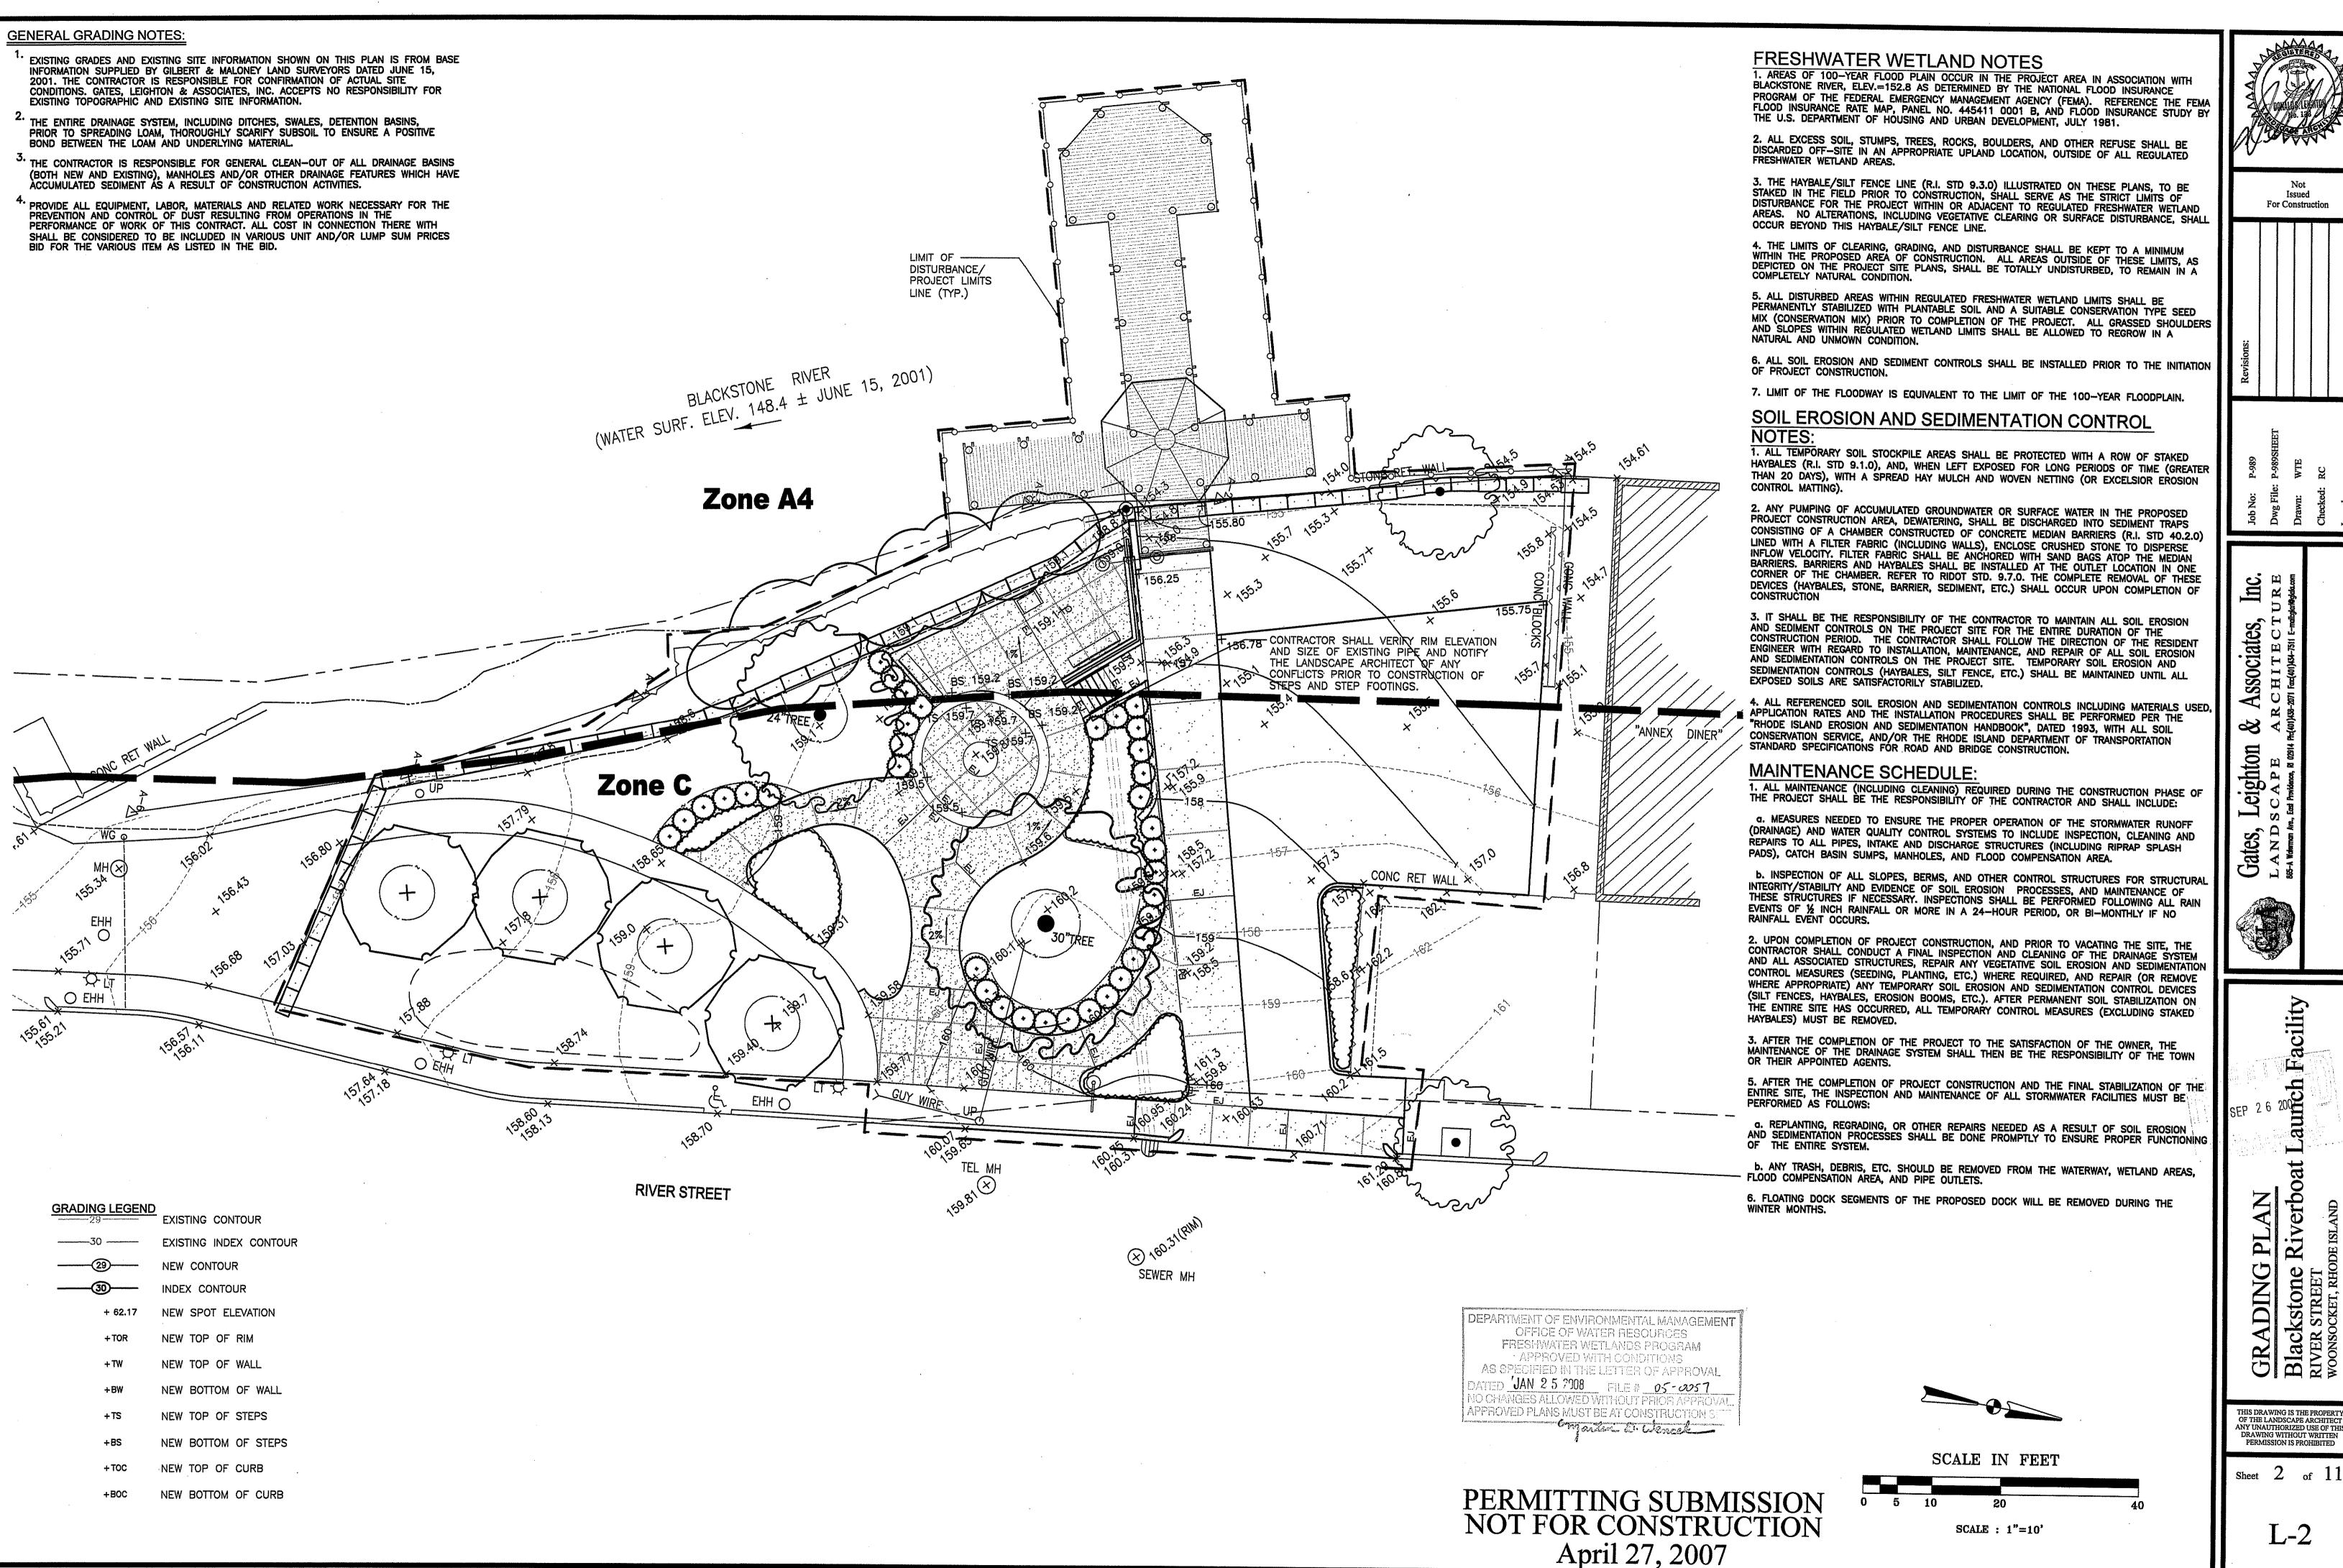


Inc. RE

ğ

OF THE LANDSCAPE ARCHITECT ANY UNAUTHORIZED USE OF THI DRAWING WITHOUT WRITTEN

Sheet 2 of 11

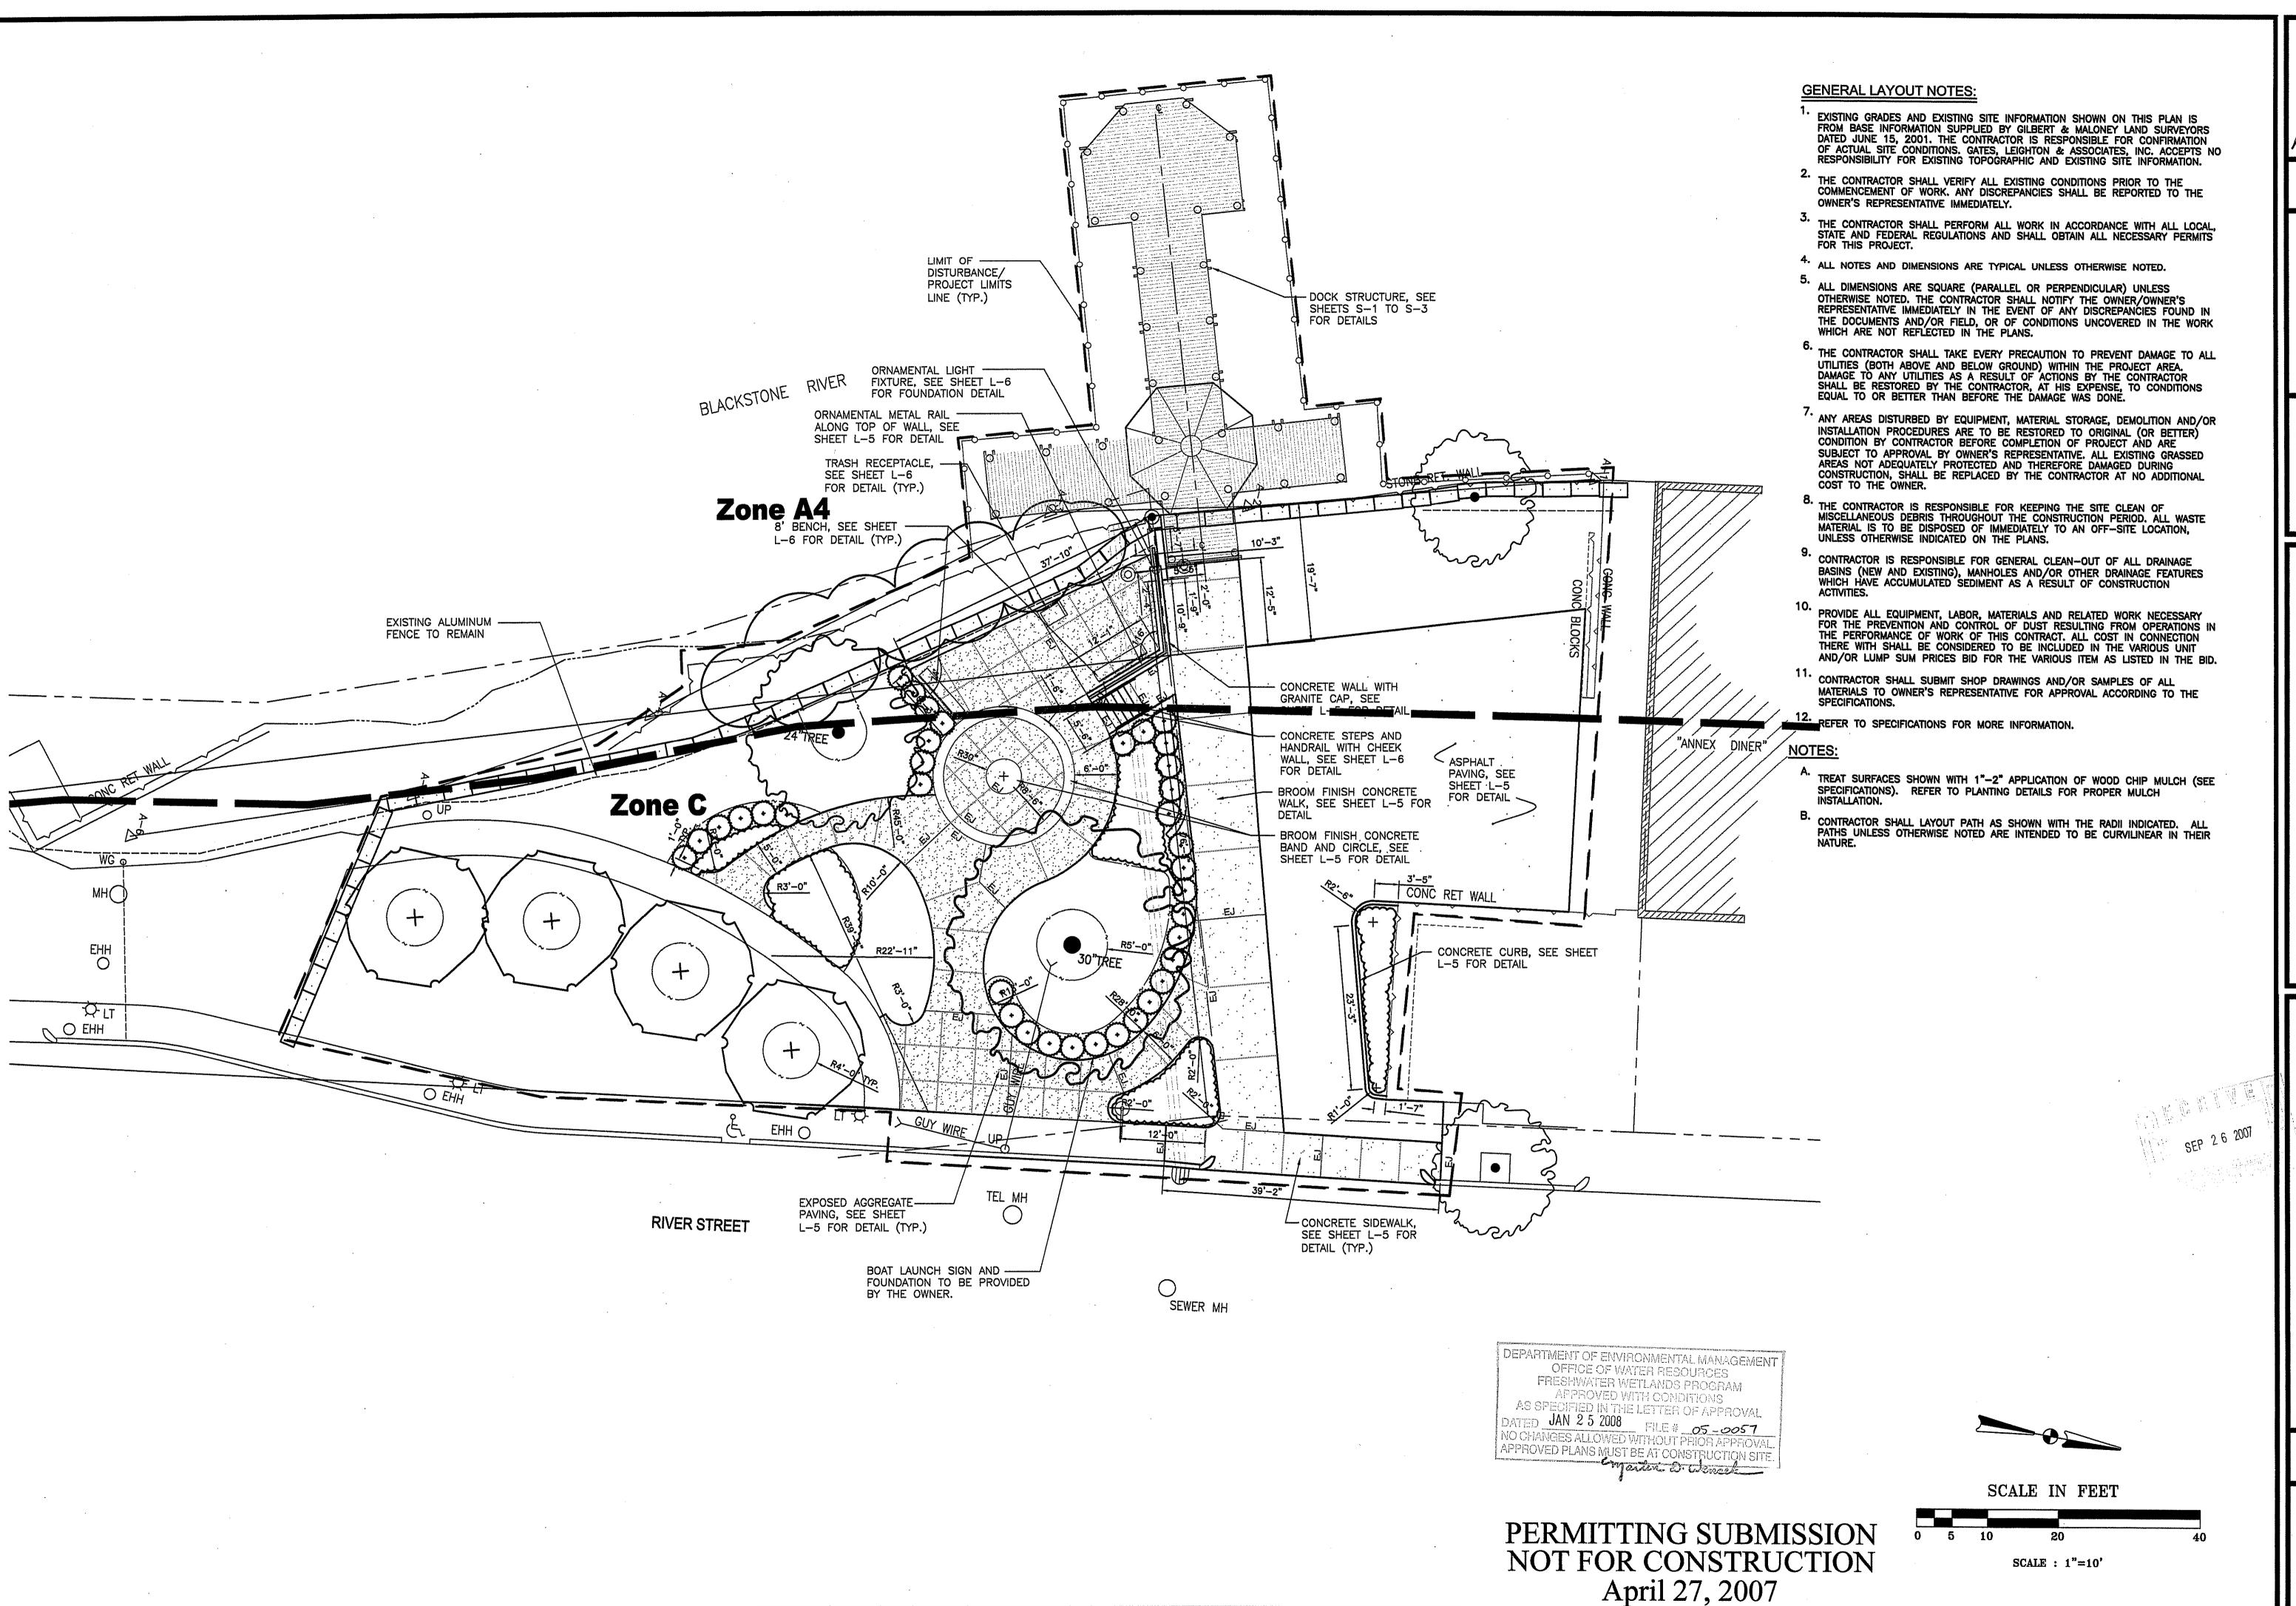




THIS DRAWING IS THE PROPERTY OF THE LANDSCAPE ARCHITECT

ANY UNAUTHORIZED USE OF THIS DRAWING WITHOUT WRITTEN PERMISSION IS PROHIBITED

L-3

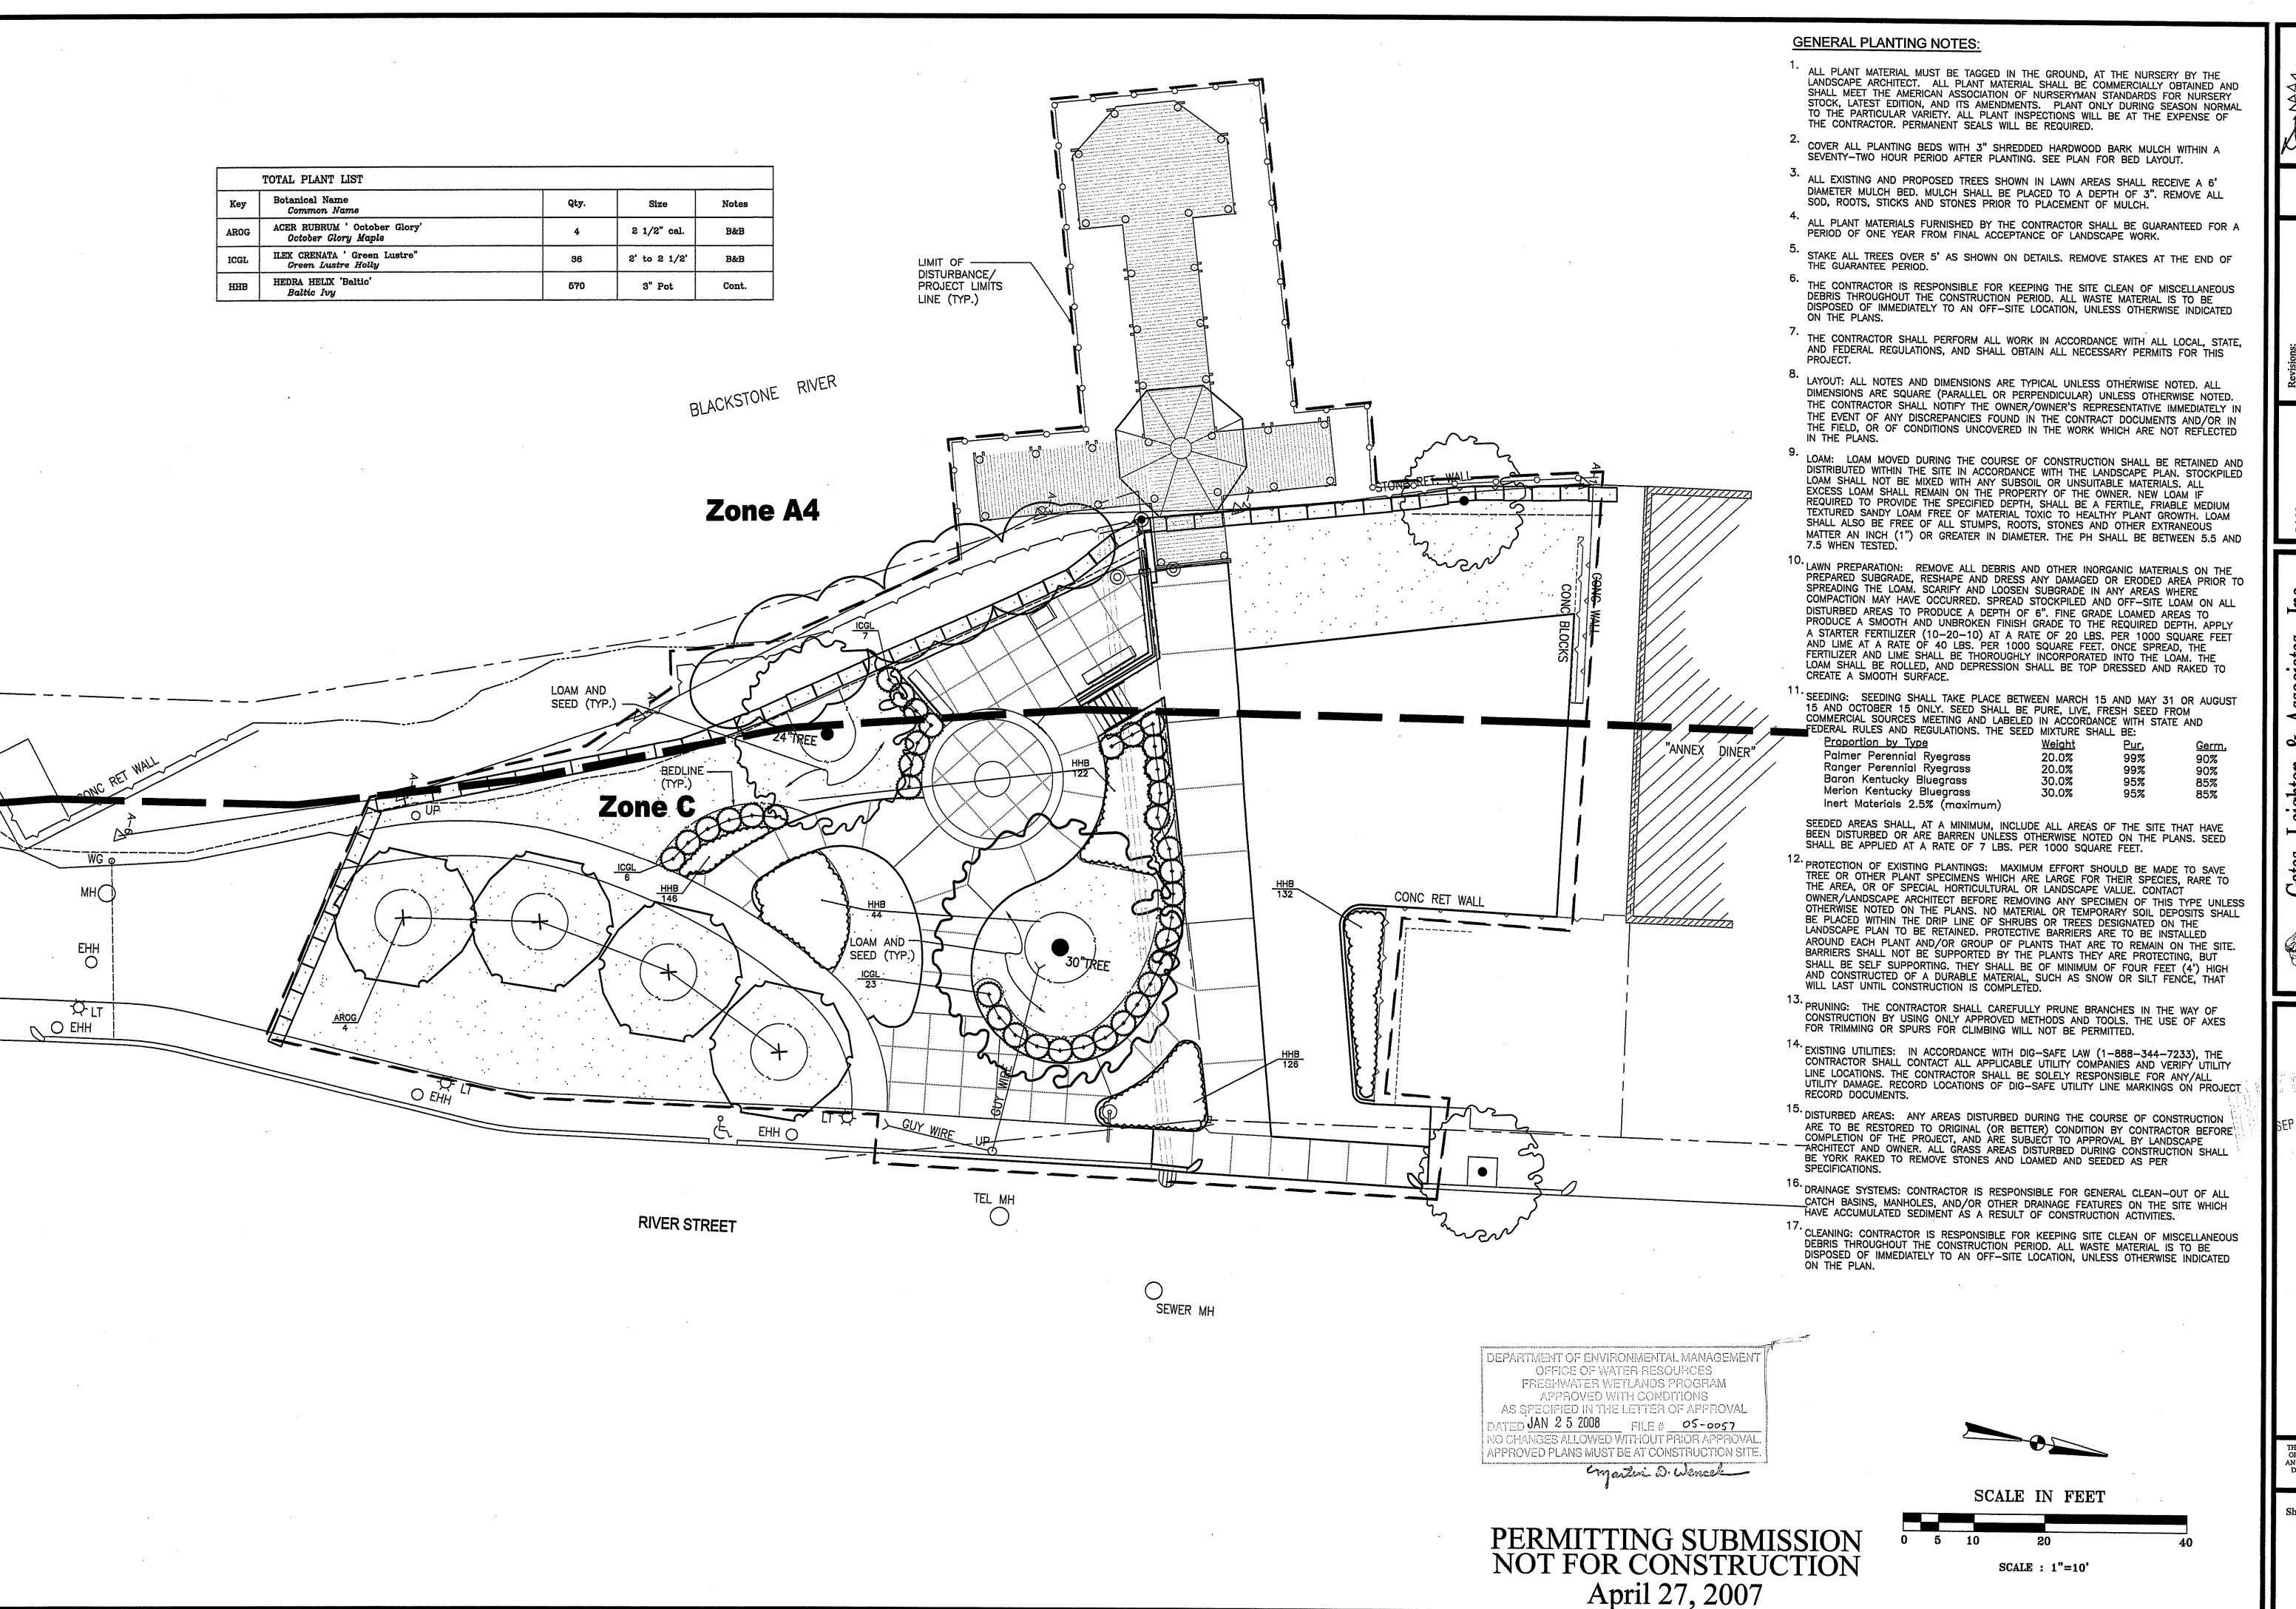


Gates, LAND


Riverboat Blackstone RIVER STREET WOONSOCKET, RHOI

THIS DRAWING IS THE PROPERTY ANY UNAUTHORIZED USE OF THE DRAWING WITHOUT WRITTEN PERMISSION IS PROHIBITED


CONCRETE PAVING DETAIL
NOT TO SCALE

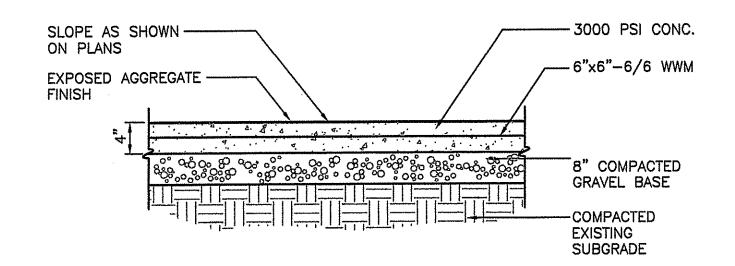


EXPOSED AGGREGATE CONCRETE PAVING DETAIL NOT TO SCALE

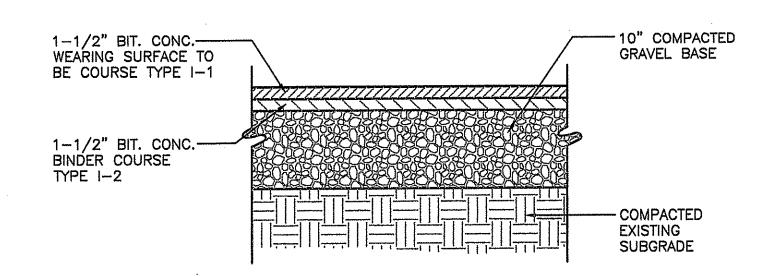

BITUMINOUS CONCRETE PAVING DETAIL NOT TO SCALE

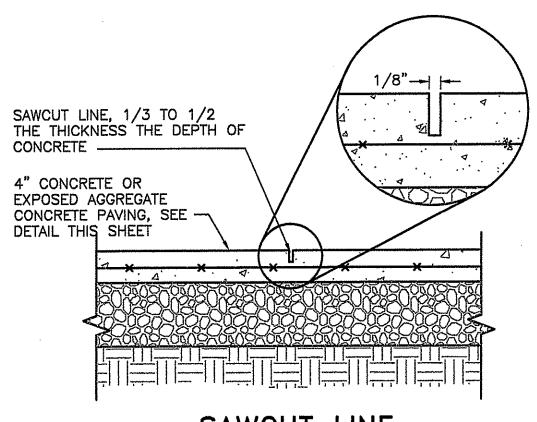



SAWCUT LINE CONTROL JOINT DETAIL NOT TO SCALE

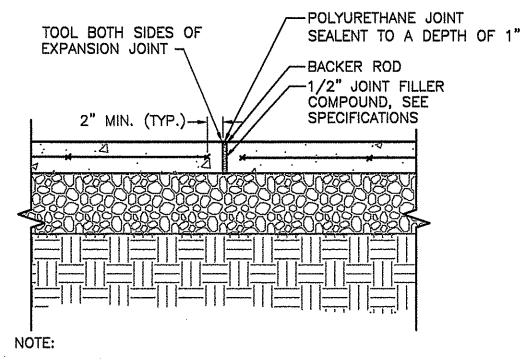


1. DO NOT TOOL EXPANSION JOINT IN EXPOSED AGGREGATE PAVING AREAS OR STAMPED CONCRETE AREAS


EXPANSION JOINT DETAIL NOT TO SCALE

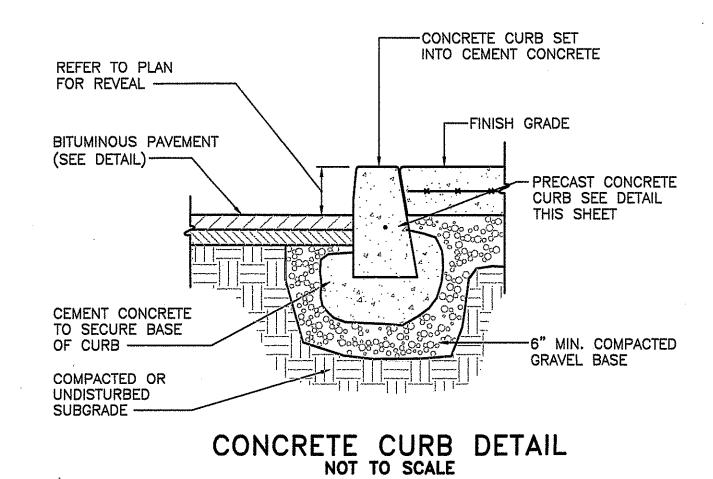

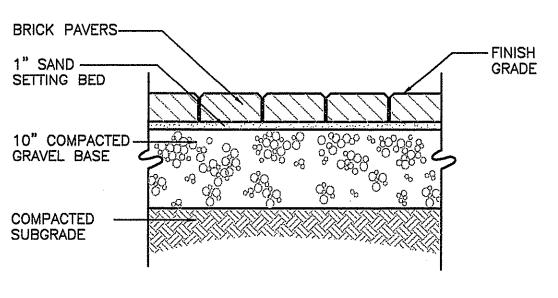

BRICK PAVER DETAIL NOT TO SCALE

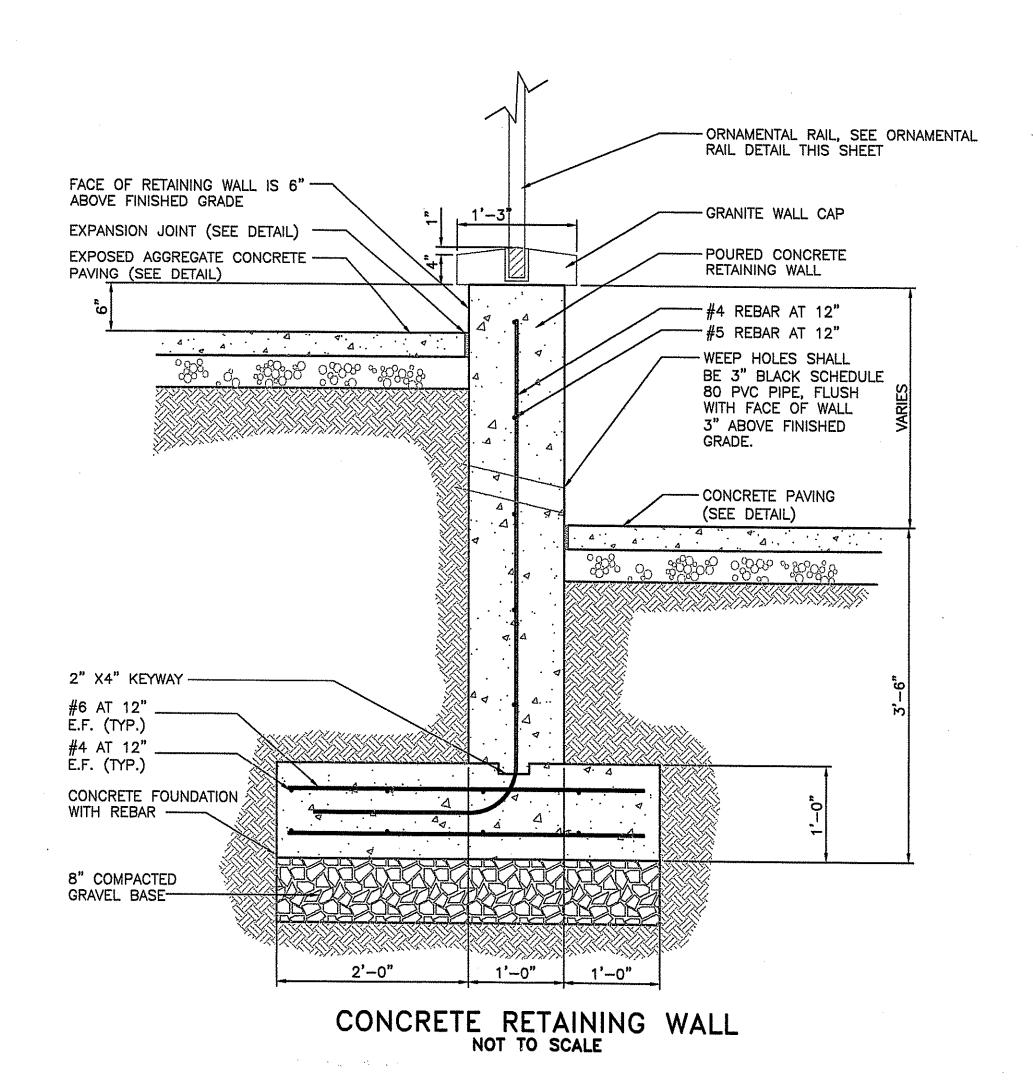

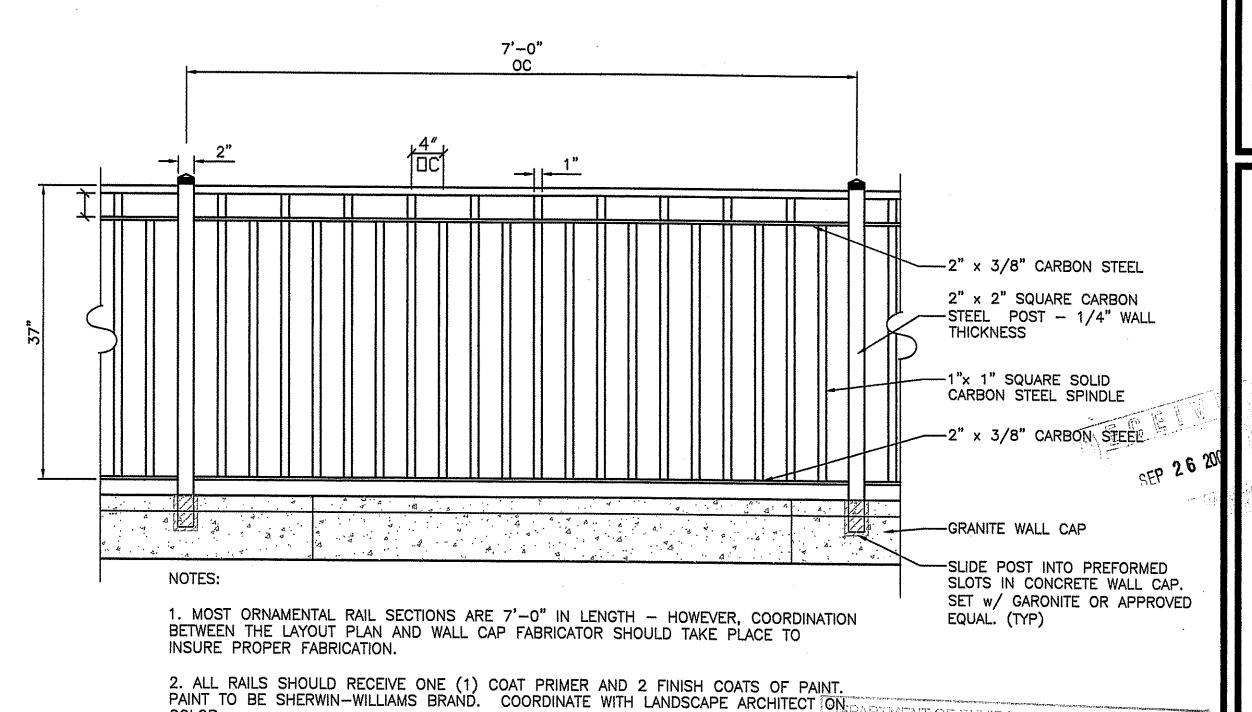

3. SPACE BETWEEN BOTTOM RAIL AND TOP OF WALL CAP SHALL BE 4" (TYP.)

TYPICAL ORNAMENTAL RAIL SECTION

NOT TO SCALE

COLOR.

PERMITTING SUBMISSION NOT FOR CONSTRUCTION April 27, 2007


MENT OF ENVIRONMENTAL MANAGEMENT

OFFICE OF WATER RESOURCES

FRESHWATER WETLANDS PROGRAM
APPROVED WITH CONDITIONS

AS SPECIFIED IN THE LETTER OF APPROVAL

DATED JAN 2 5 2008 FILE # 05-0057
NO CHANGES ALLOWED WITHOUT PRIOR APPROVAL.
APPROVED PLANS MUST BE AT CONSTRUCTION SITE.

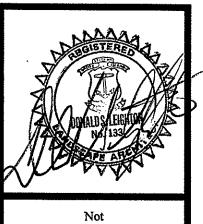

Issued For Construction


Inc. Associates, **%** ₹ Leighton

aunch Facility

Riverboat ] HARDSCA
Blackstone |
RIVER STREET
WOONSOCKET, RHOD

THIS DRAWING IS THE PROPERTY OF THE LANDSCAPE ARCHITECT ANY UNAUTHORIZED USE OF THIS DRAWING WITHOUT WRITTEN PERMISSION IS PROHIBITED

Sheet 5 of 11

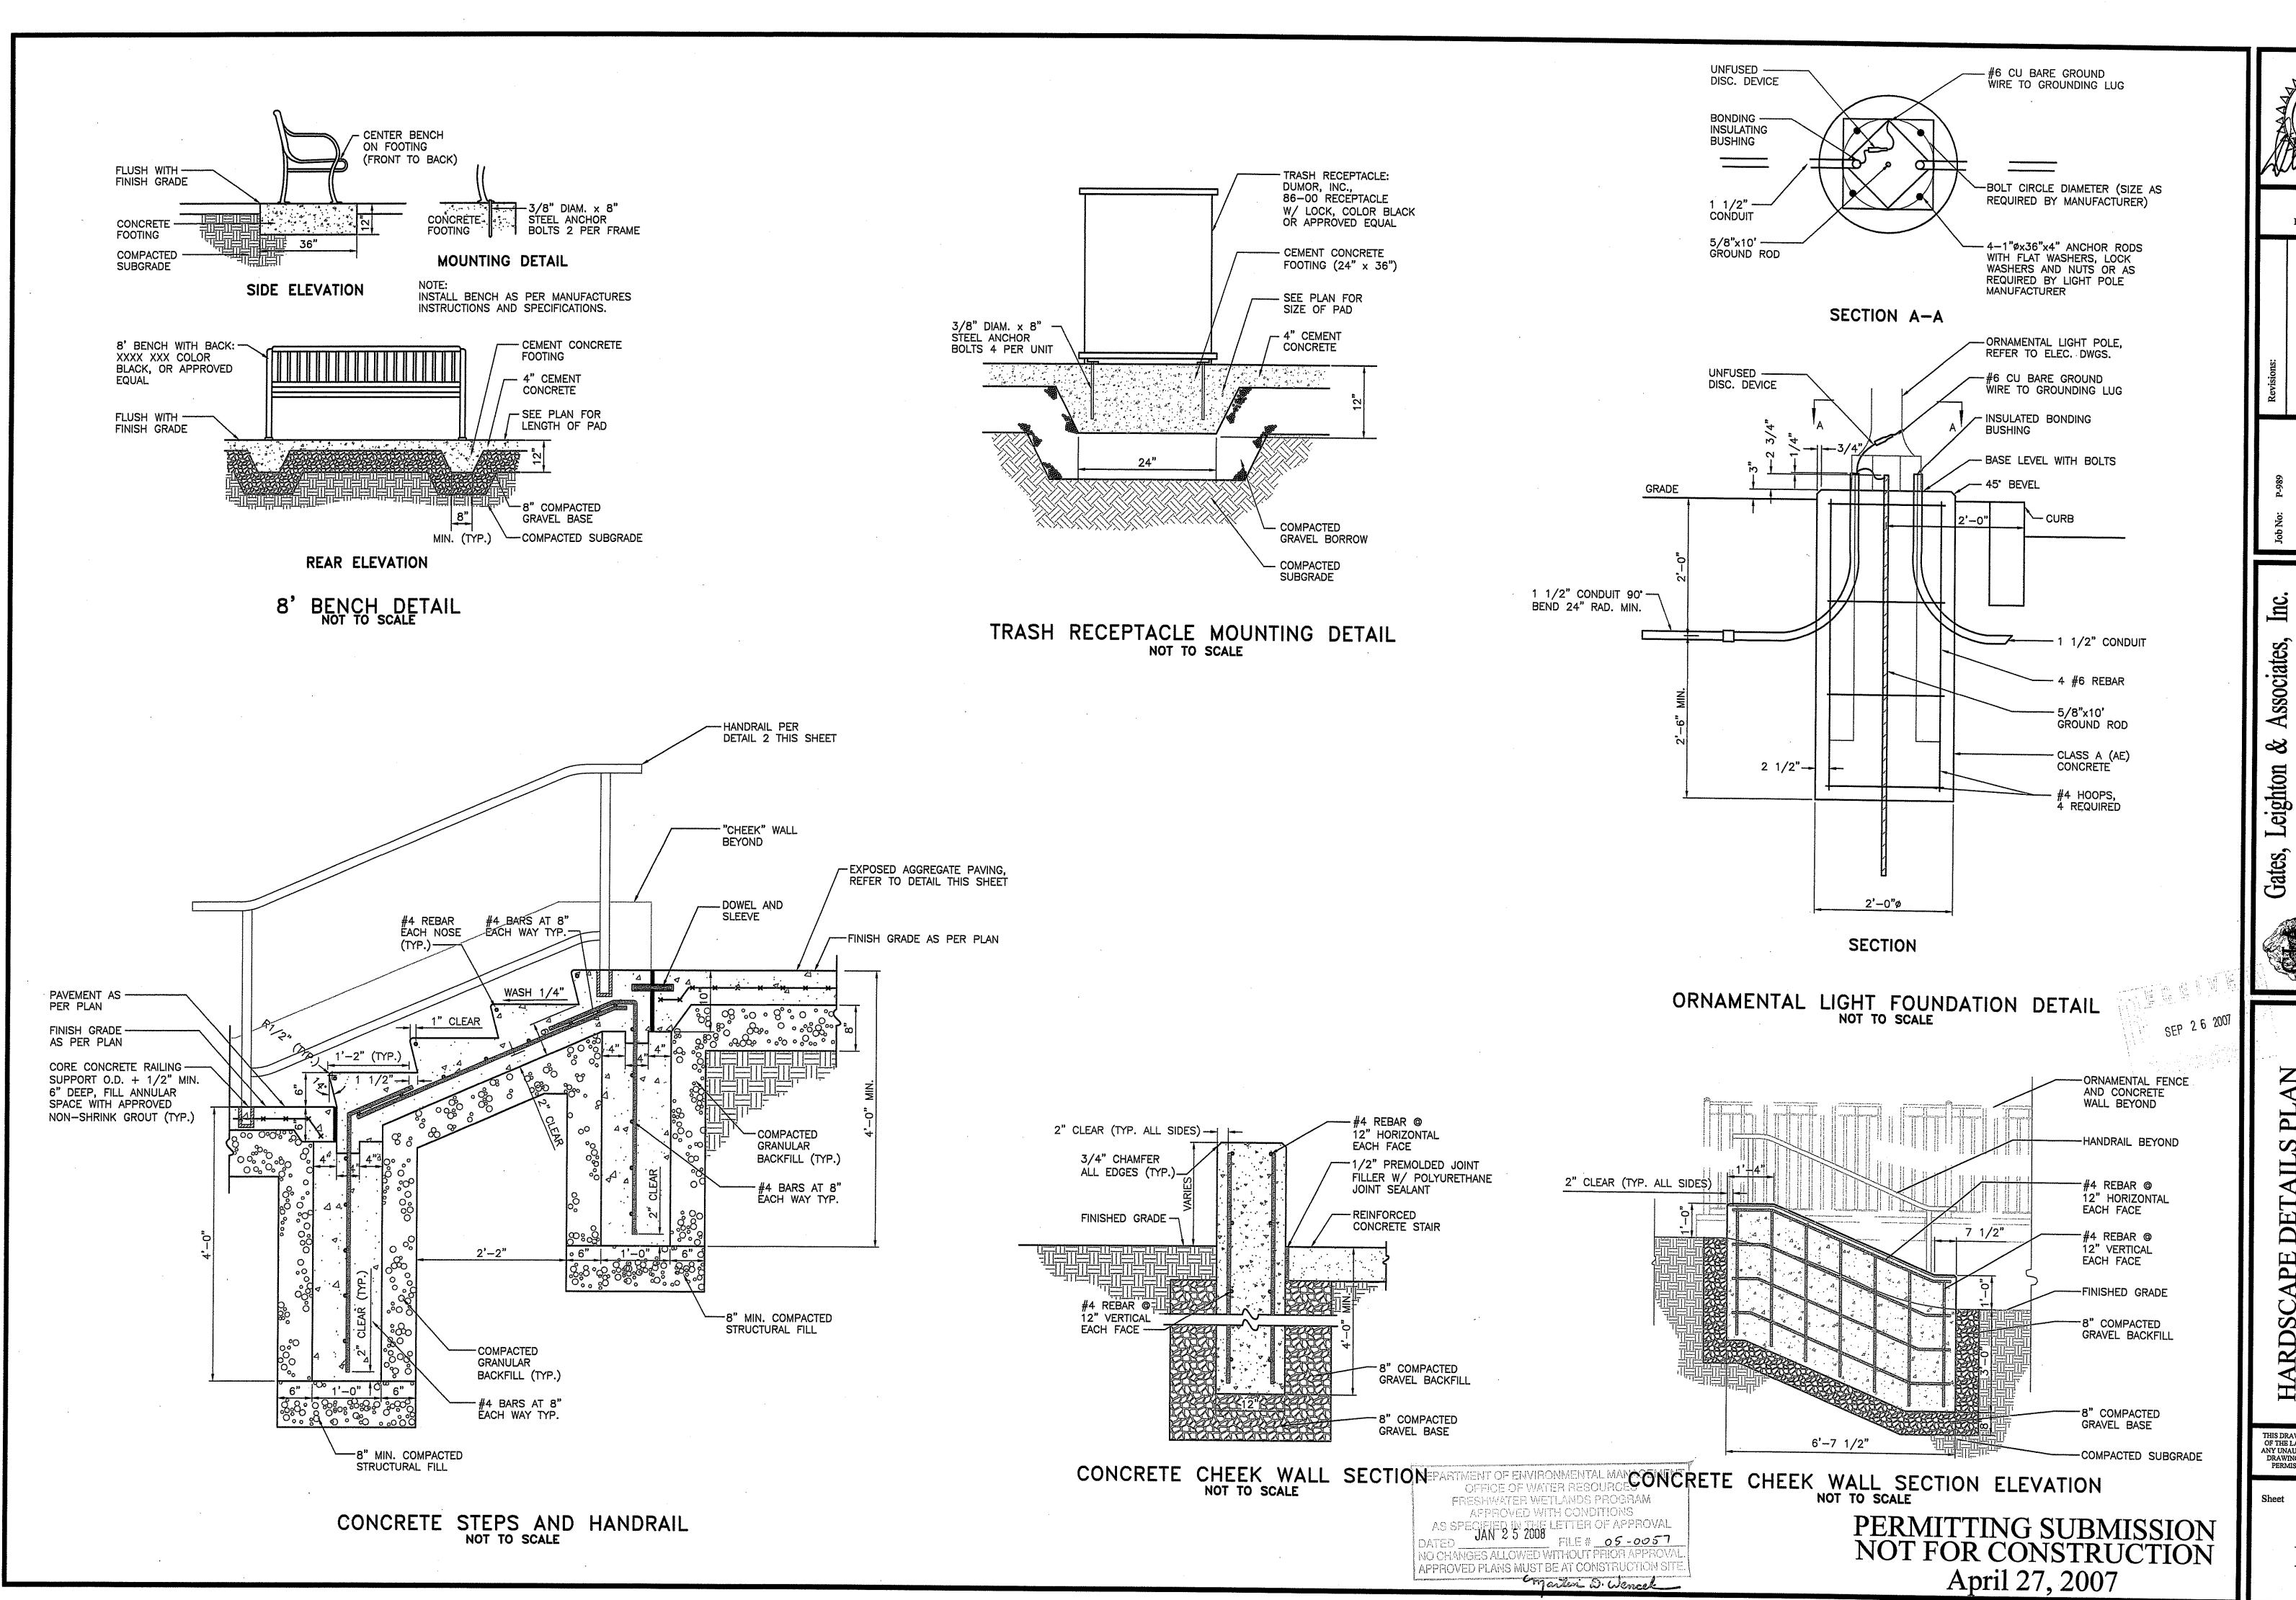

Inc. \$ ₹ eighton Gates,

> Launch Facility **DETAILS PLAN** APE DETA HARDSCA
> Blackstone I
> RIVER STREET
> WOONSOCKET, RHOD

THIS DRAWING IS THE PROPERTY OF THE LANDSCAPE ARCHITECT ANY UNAUTHORIZED USE OF THE DRAWING WITHOUT WRITTEN

Sheet 6 of 11

L-6

DECIDUOUS TREE
STAKING AND PLANTING DETAIL
NOT TO SCALE

RESPONSIBLE FOR THE REMOVAL OF STAKES AND GUY WEBBING.


1. AFTER THE GUARANTEE PERIOD THE CONTRACTOR WILL BE

#### - DO NOT CUT LEADER -TREE PER PLAN -REMOVE ALL DEADWOOD (DO NOT REMOVE ANY OTHER GUYING DETAIL NOT TO SCALE VEGETATION) GUY WEBBING ATTACHED NO HIGHER THAN 1/2 AND NO LOWER THAN 1/3 THE HEIGHT OF THE TREE REMOVE ALL -NURSERY - TAPER MULCH PROTECTION AWAY FROM DEVICES PRIOR TO PLANTING TRUNK -3" MULCH TO LIMIT SHOWN ON PLAN BACKFILL -COMPACTED TO 85% - MOUND WITH EXCAVATED SOIL SEE PLAN FOR — LIMITS OF MULCH TO 3" ABOVE FINISH GRADE GROUND - PLANT TREE AT 2-2"x2"x varies ----DEPTH EQUAL TO HARDWOOD STAKES. 2" LESS THAN THE DRIVE 3' INTO DISTANCE FROM GROUND OUTSIDE OF ROOTBALL BOTTOM OF ROOTBALL TO ROOT COLLAR ROOTBALL ON -- CUT AND REMOVE BURLAP AND WIRE BASKET FROM TOP UNDISTURBED 2 x ROOTBAL SUBGRADE DIAMETER (MIN)


1. AFTER THE GUARANTEE PERIOD THE CONTRACTOR WILL BE RESPONSIBLE FOR THE REMOVAL OF STAKES AND GUY WEBBING.

1/3 OF ROOTBALL


EVERGREEN TREE PLANTING DETAIL NOT TO SCALE

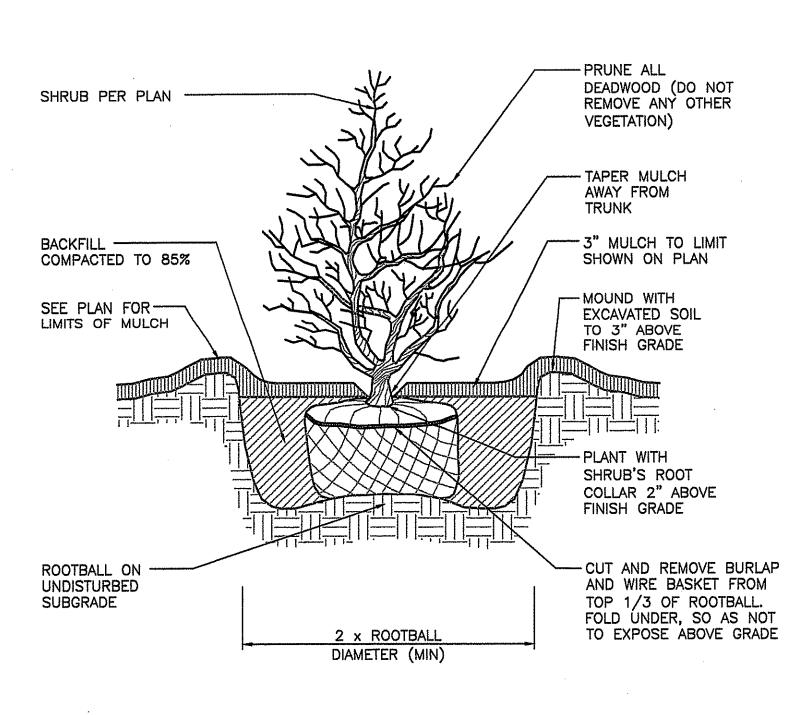


SHRUB PLANTING DETAIL NOT TO SCALE

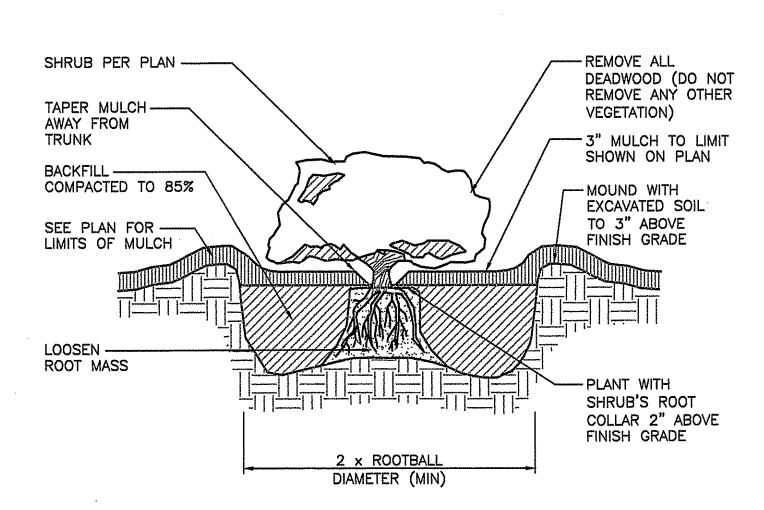

CONTAINER GROWN TREE AND SHRUB DETAIL NOT TO SCALE

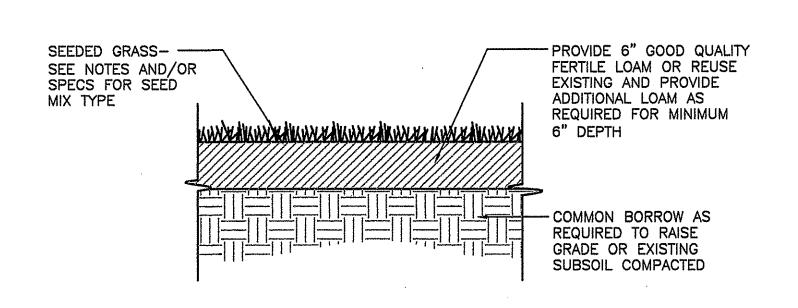


LOAM-SEED DETAIL NOT TO SCALE

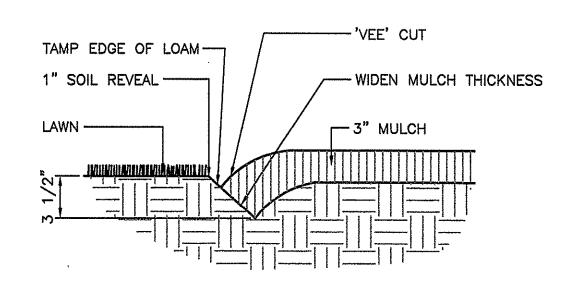


NOTE: LOCATE BEDLINE AS SHOWN ON PLAN.


BEDLINE EDGE DETAIL NOT TO SCALE

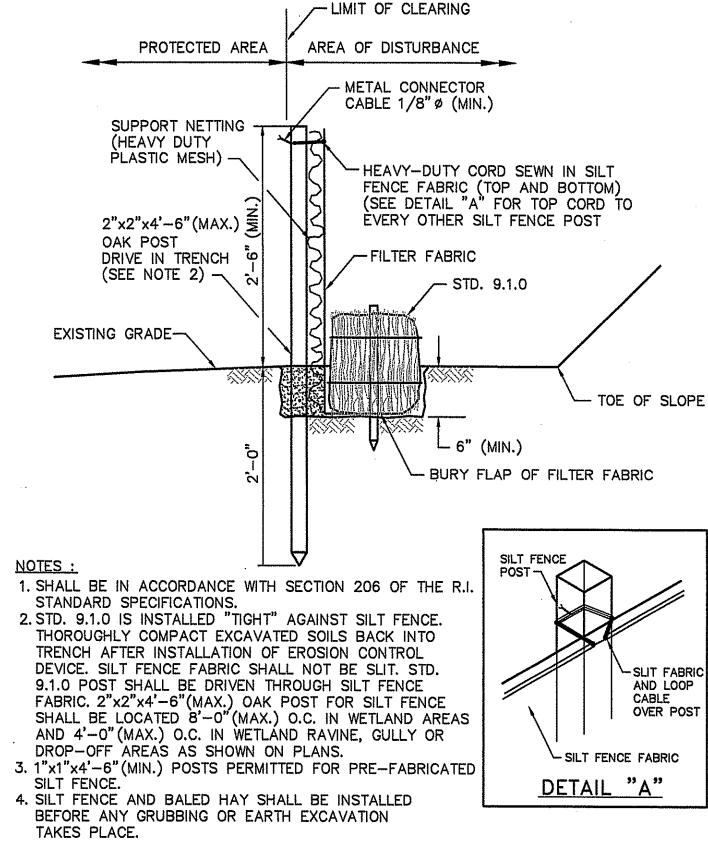

BALED HAY EROSION CHECK AND SILT FENCE COMBINED NOT TO SCALE

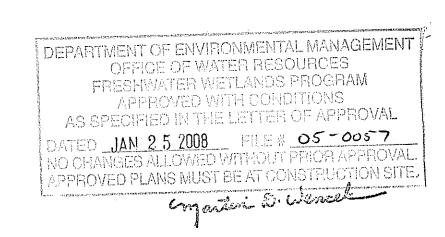

PERMITTING SUBMISSION NOT FOR CONSTRUCTION April 27, 2007

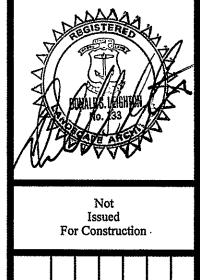

Revisions:

Local Lise of the Construction of

Dwg File: P-989SHEET
Drawn: WTE
Checked: RC

Gates, Leighton & Associates, Inc.
LANDSCAPE ARCHITECTURE
865-1 Wideman Na., East Providence, 18 102914 Pre/(40)/1334-7371 Franklydningsleb.com





PLANTING DETAILS PLAN
Blackstone Riverboat Launch Facility
RIVER STREET
WOONSOCKET, RHODE ISLAND


THIS DRAWING IS THE PROPERTY OF THE LANDSCAPE ARCHITECT ANY UNAUTHORIZED USE OF THIS DRAWING WITHOUT WRITTEN PERMISSION IS PROHIBITED


Sheet 7 of 11


L-7

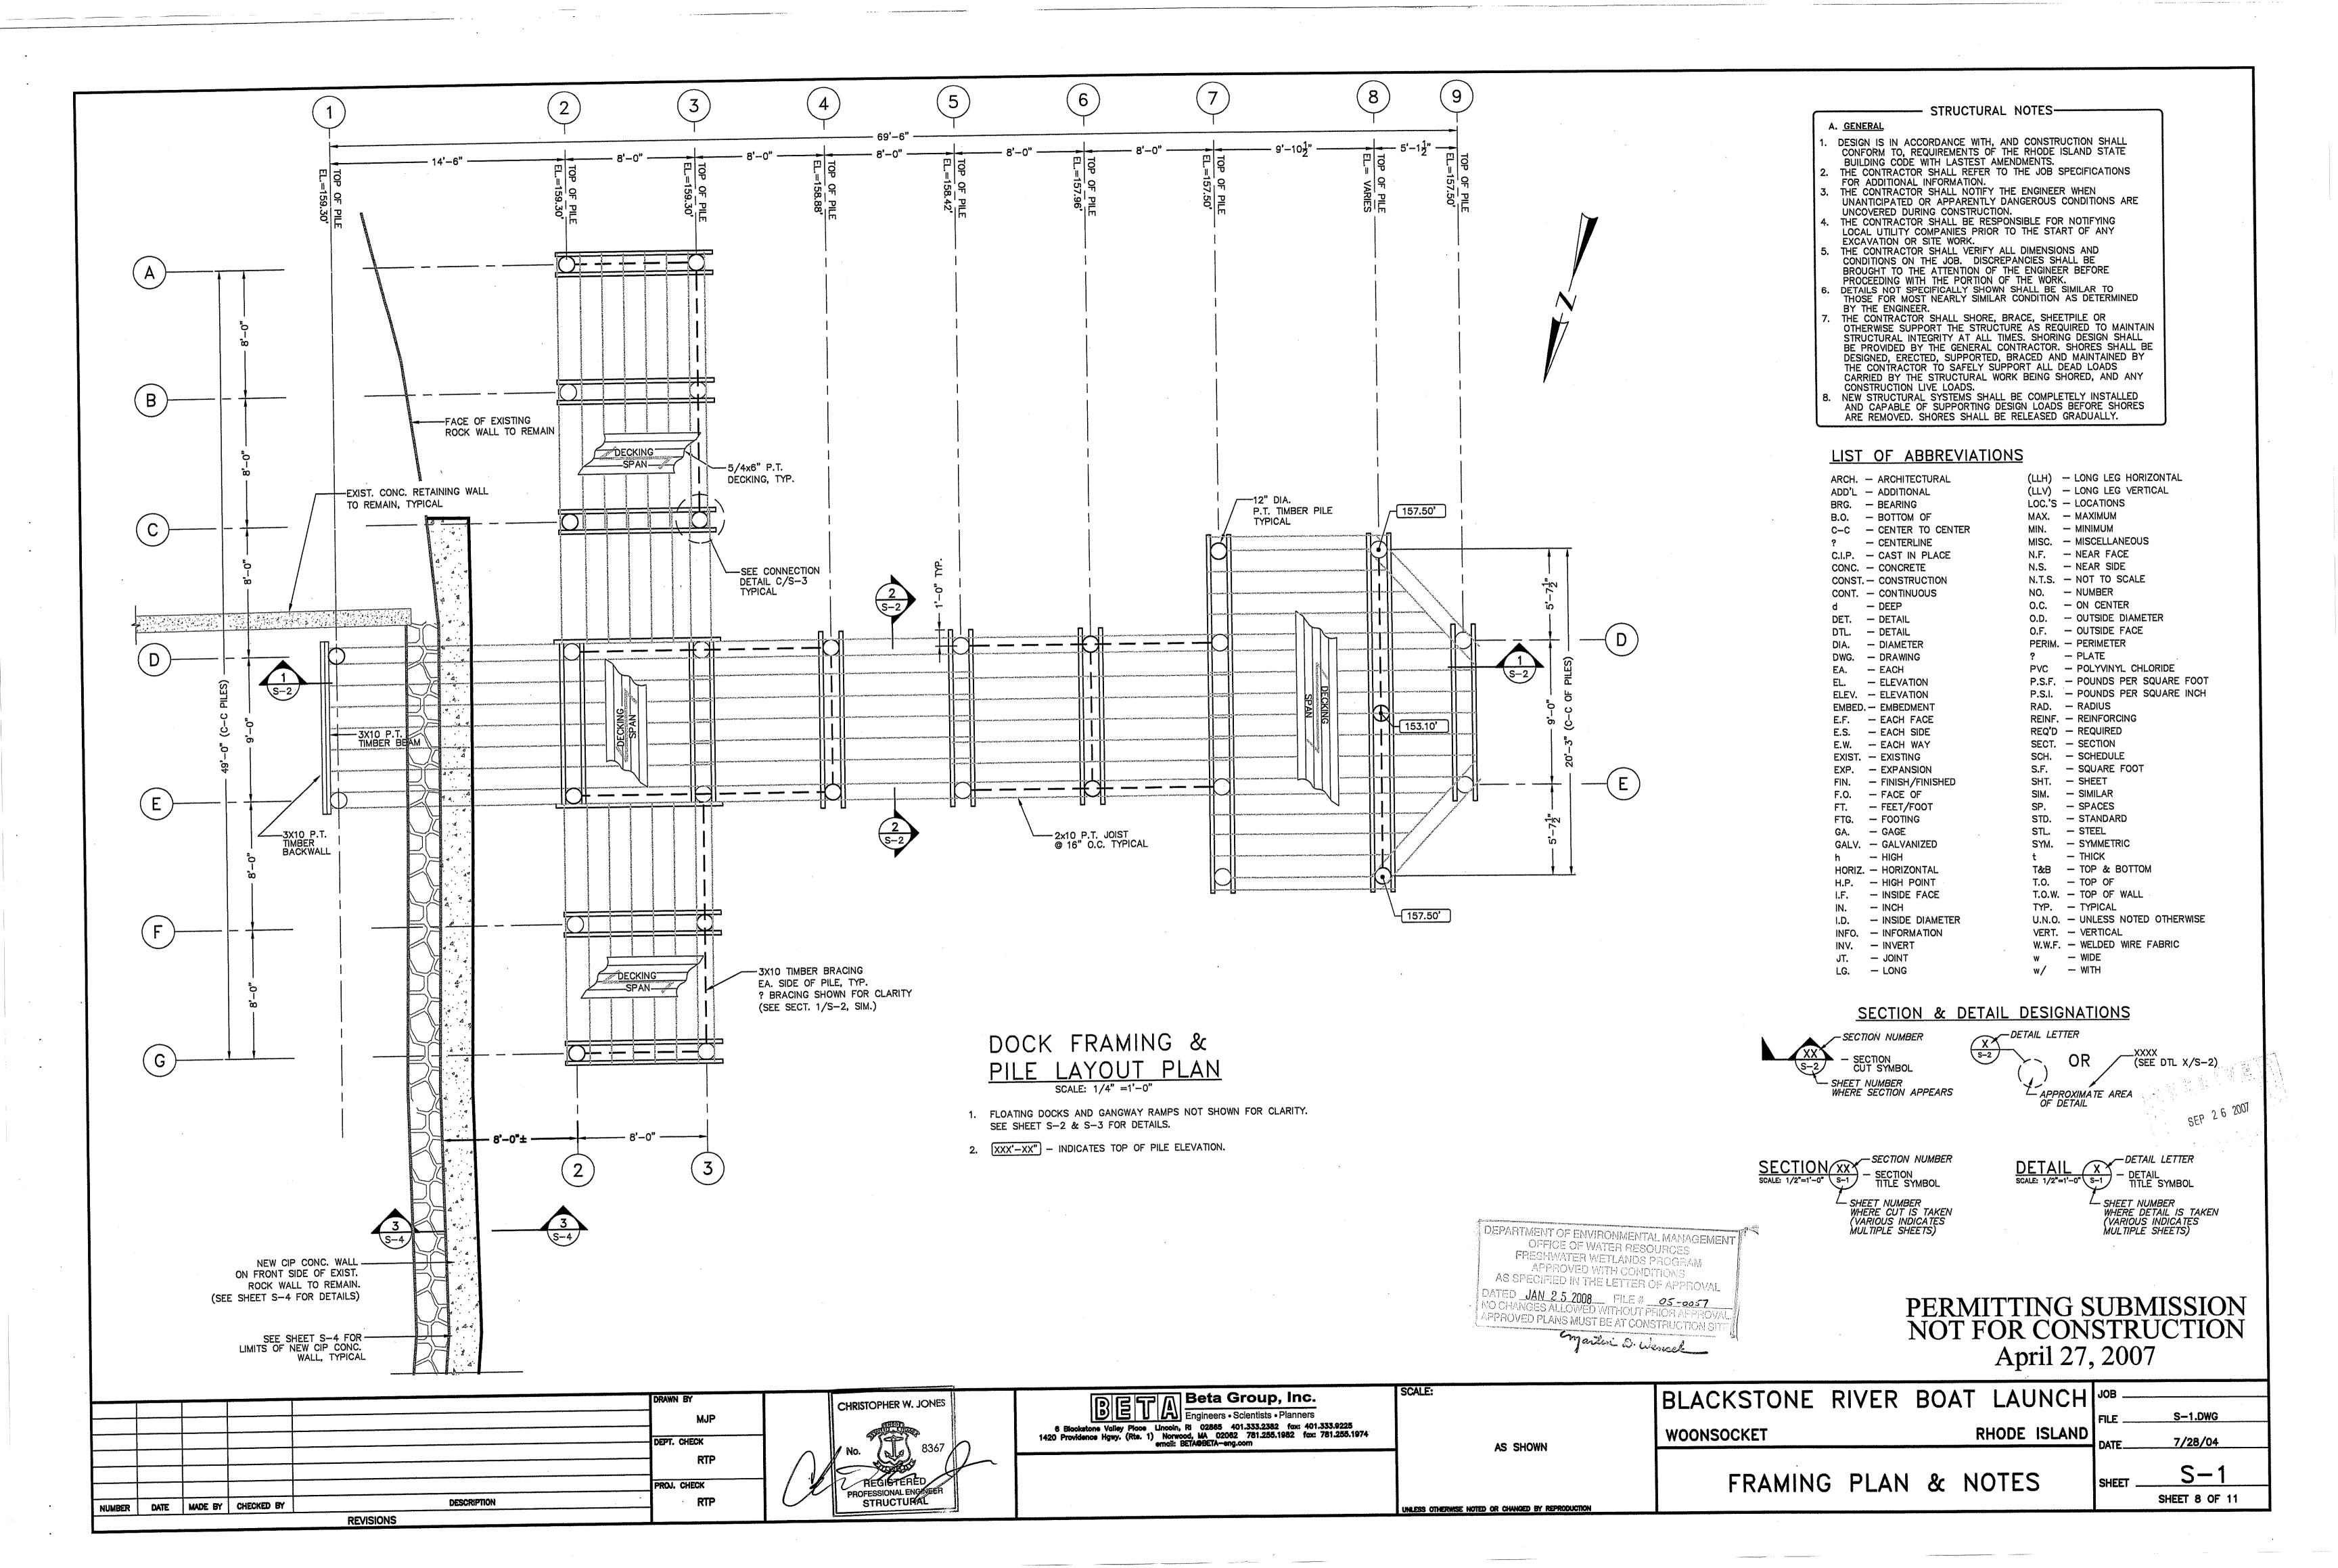

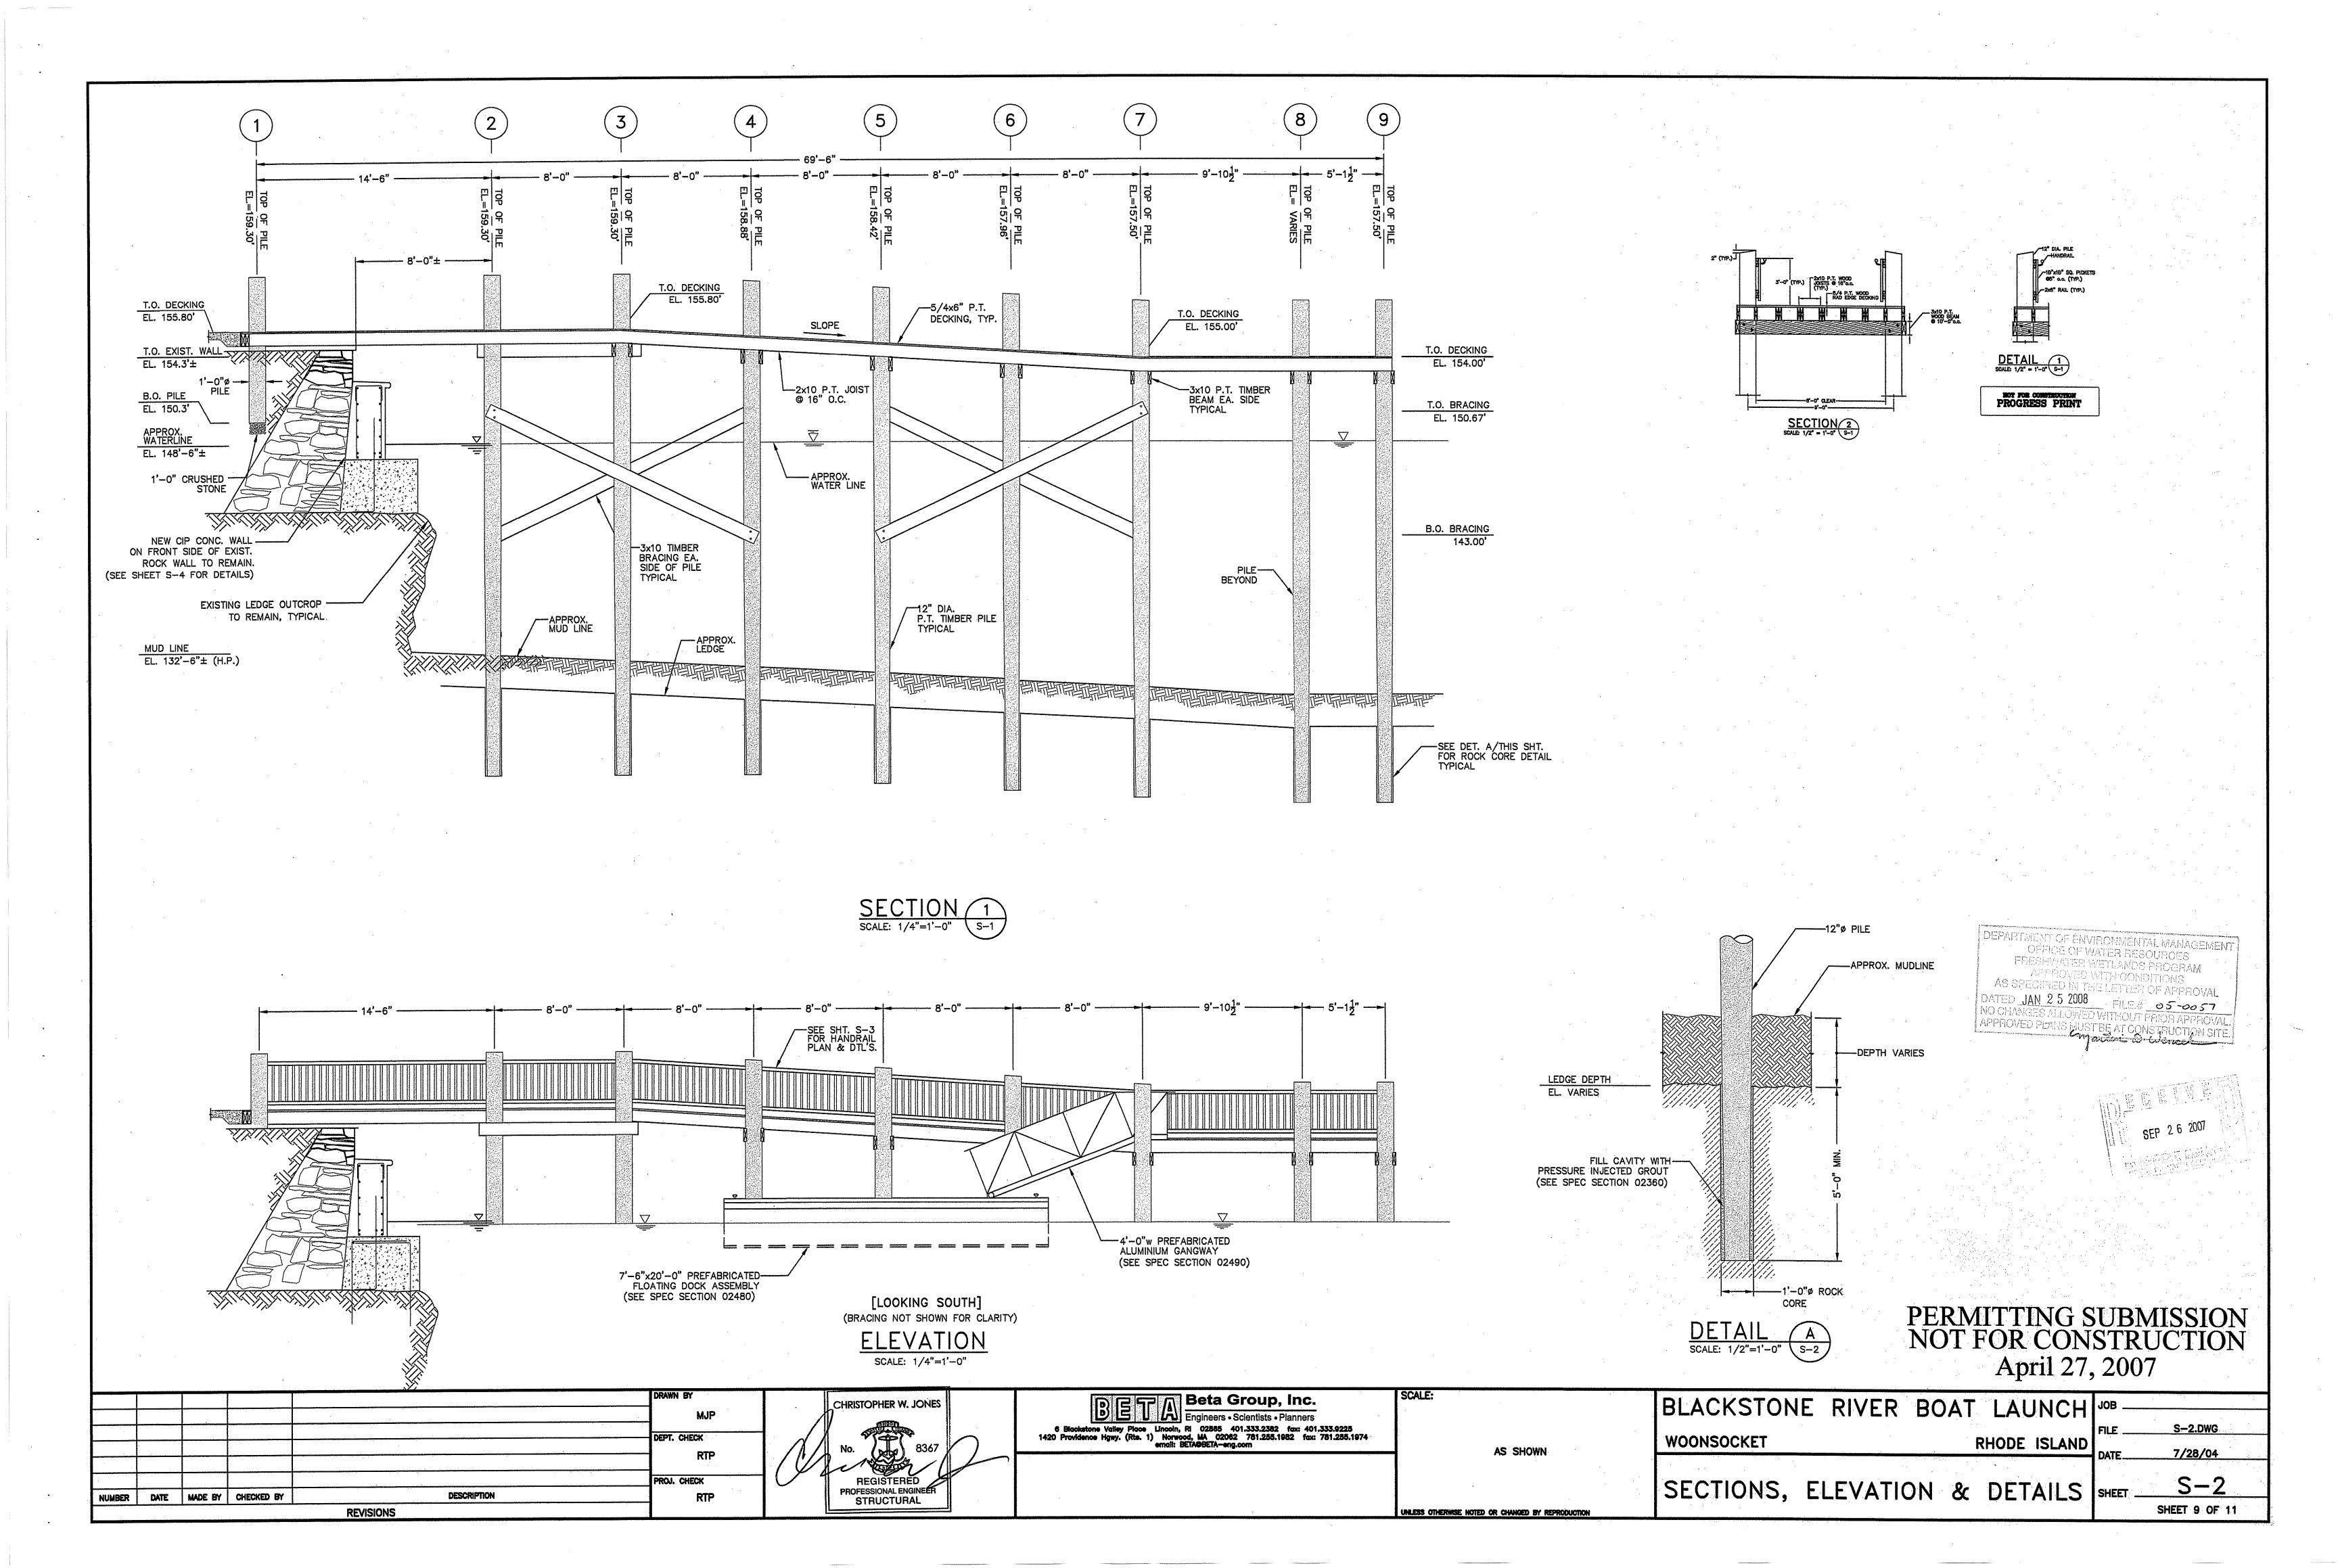

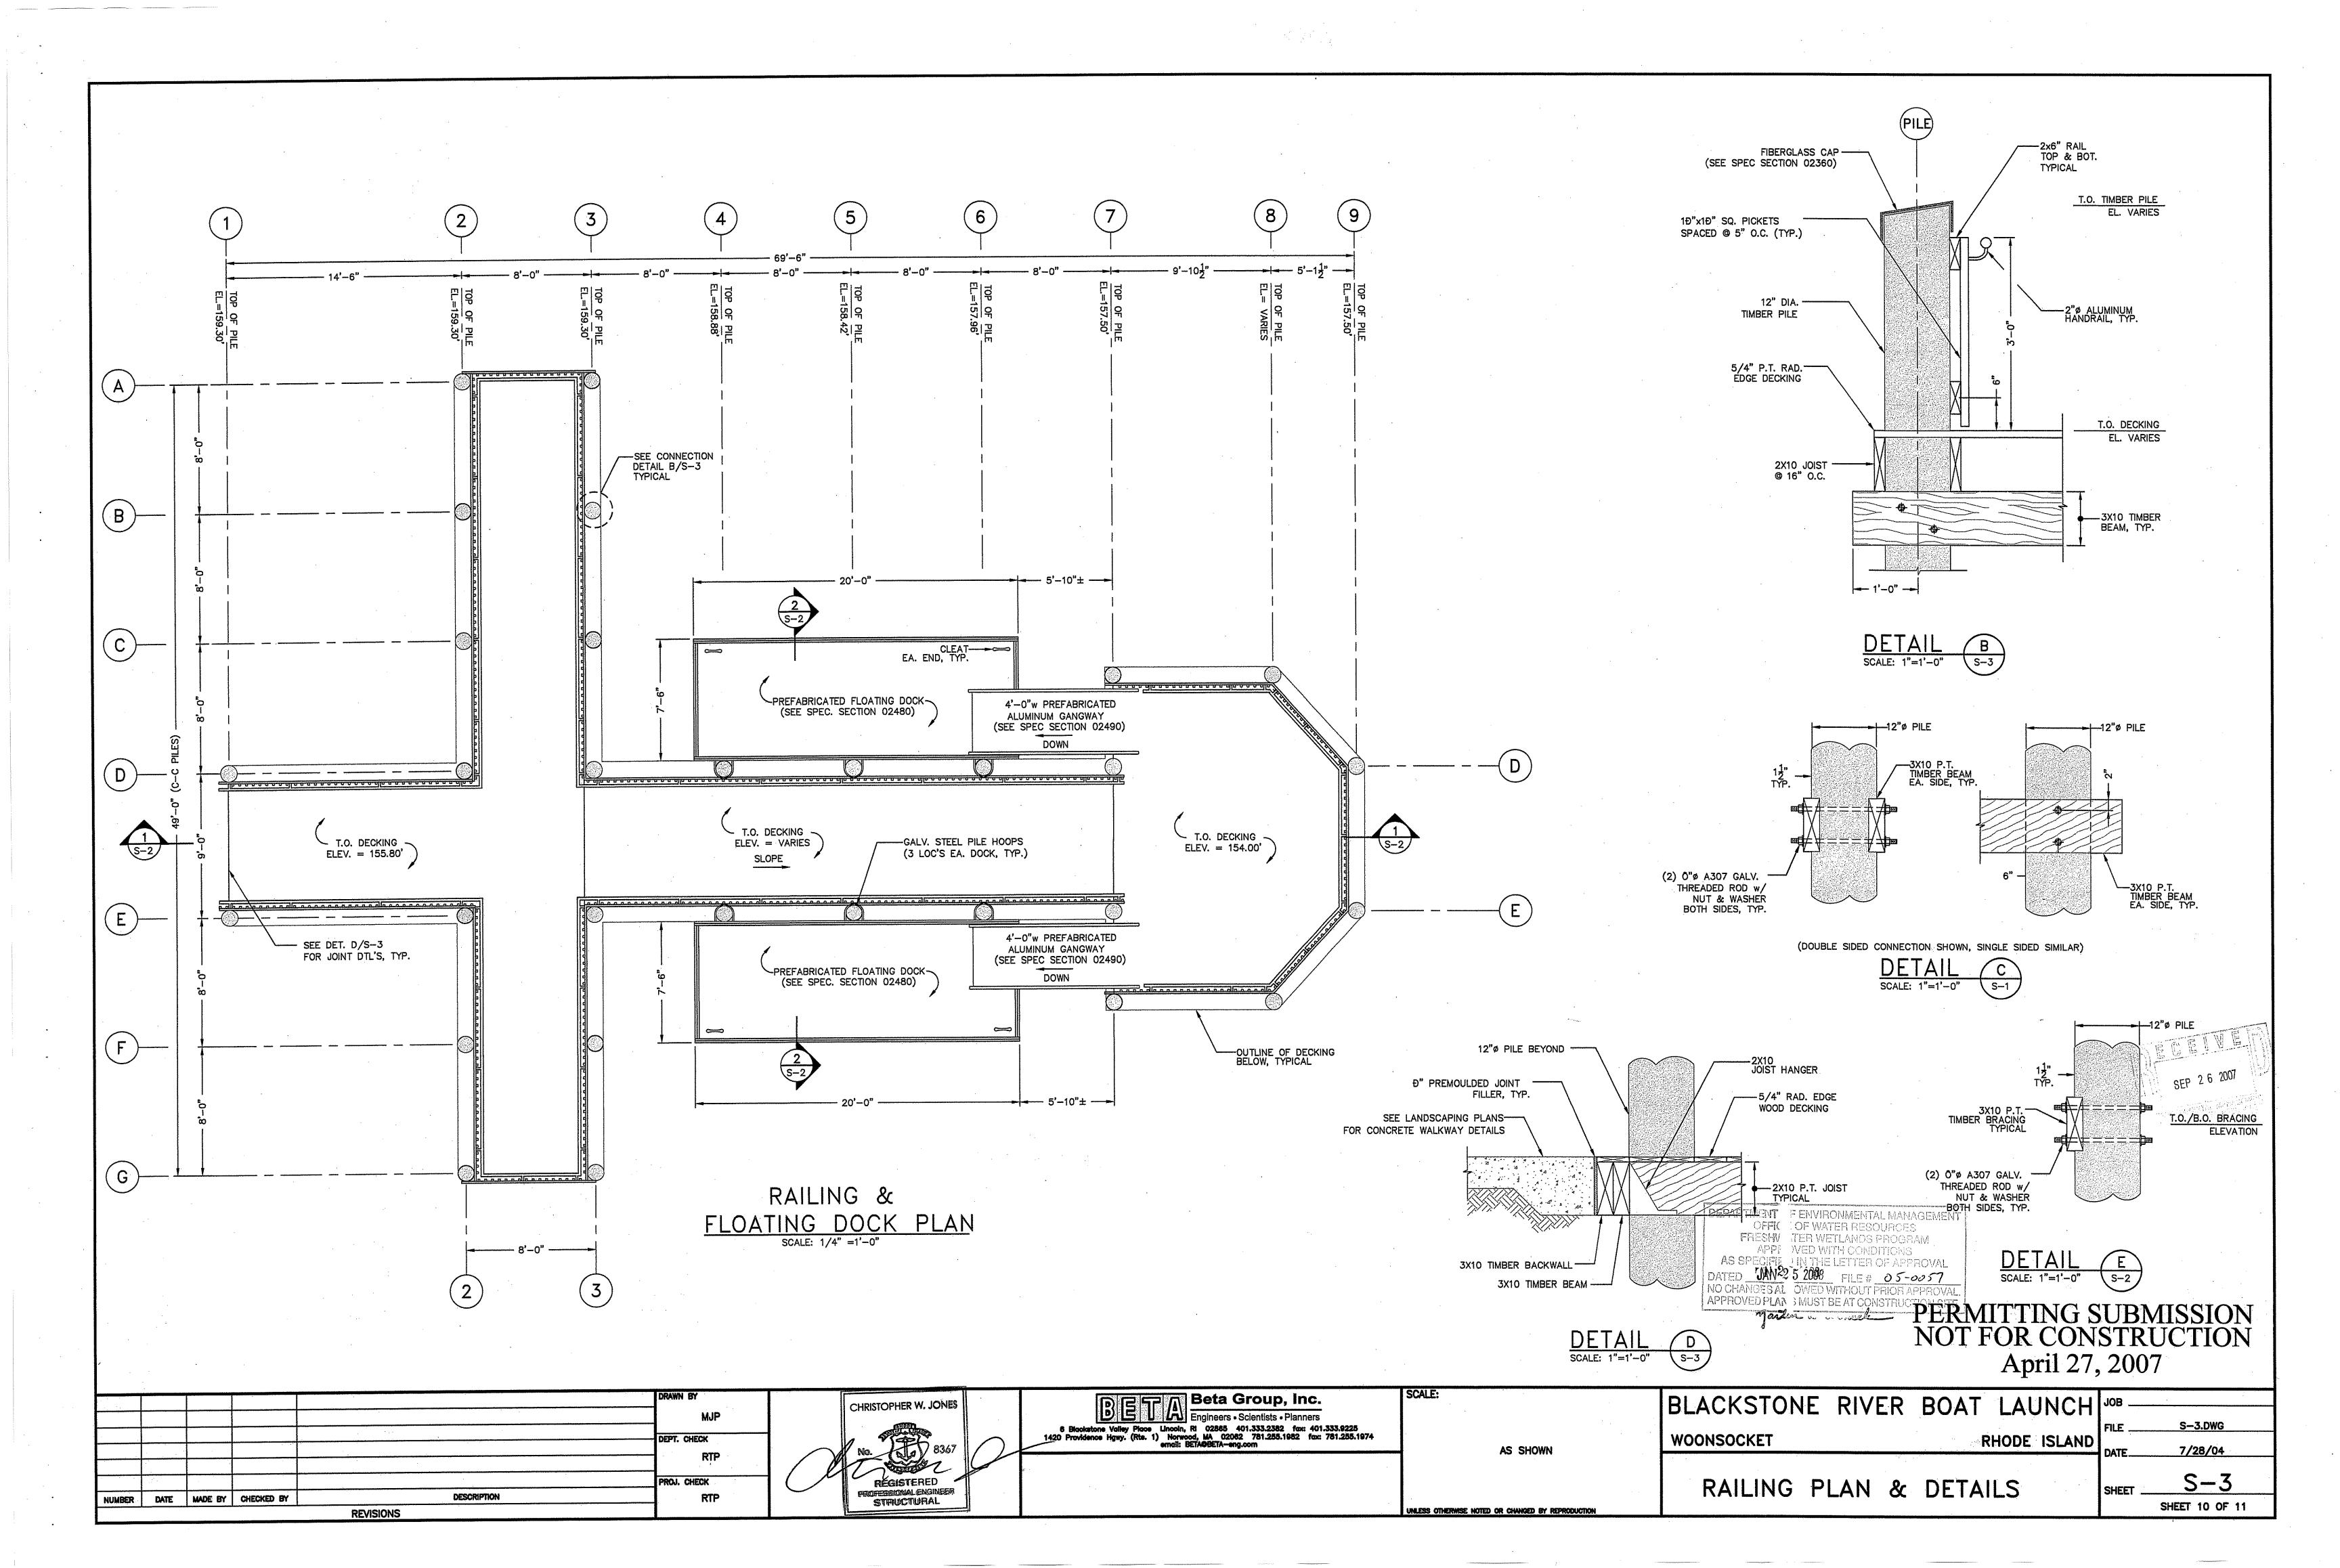

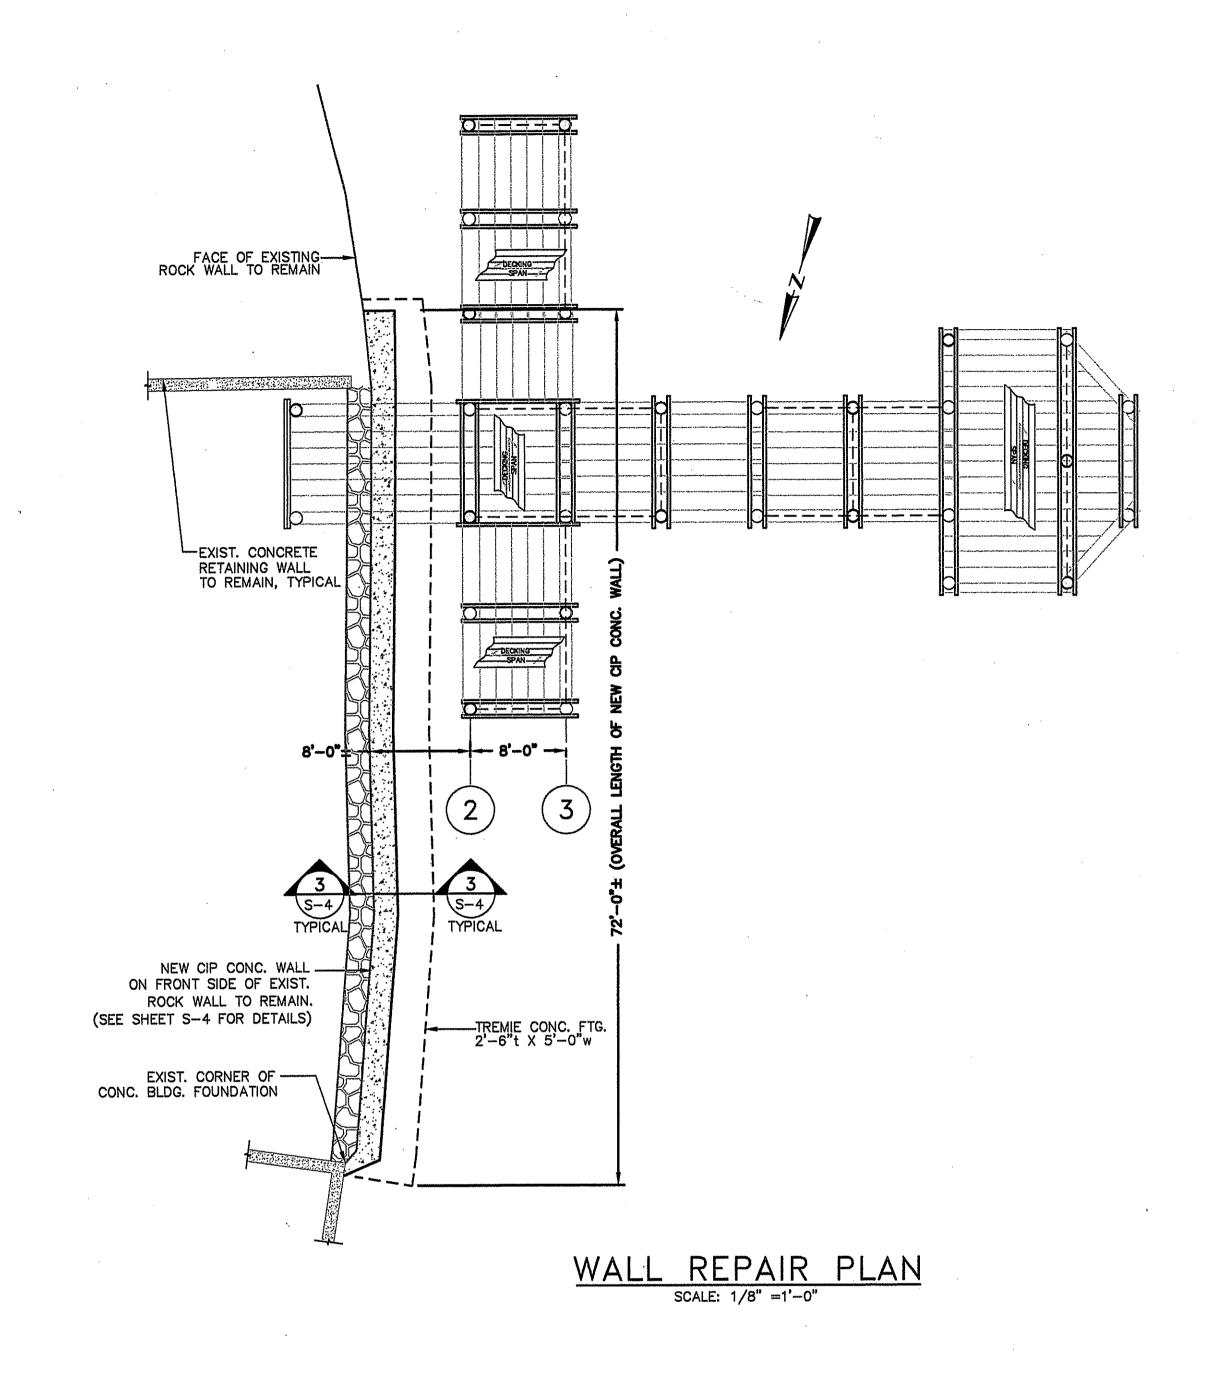

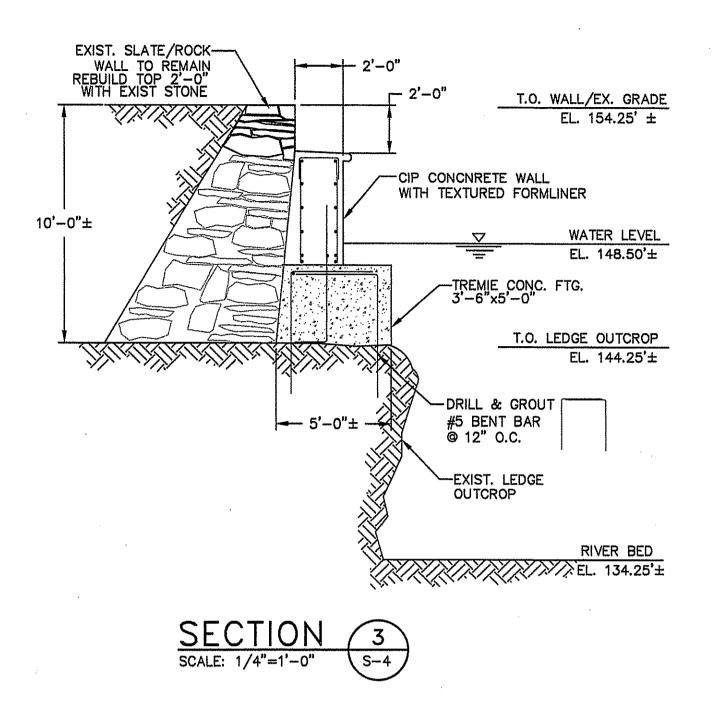

PERMITTING SUBMISSION NOT FOR CONSTRUCTION April 27, 2007

BLACKSTONE RIVER BOAT LAUNCH JOB CHRISTOPHER W. JONES S-4.DWG DEPT. CHECK WOONSOCKET RHODE ISLAND AS SHOWN 7/28/04 RTP PROFESSIONAL ENGINEER STRUCTURAL PROJ. CHECK **S-4** WALL REPAIR PLAN & SECTION SHEET \_\_\_ NUMBER DATE MADE BY CHECKED BY DESCRIPTION SHEET 11 OF 11 REVISIONS PALESS OTHERWISE NOTED OR CHANGED BY REPRODUCTION