



LOCUS MAP
NOT TO SCALE

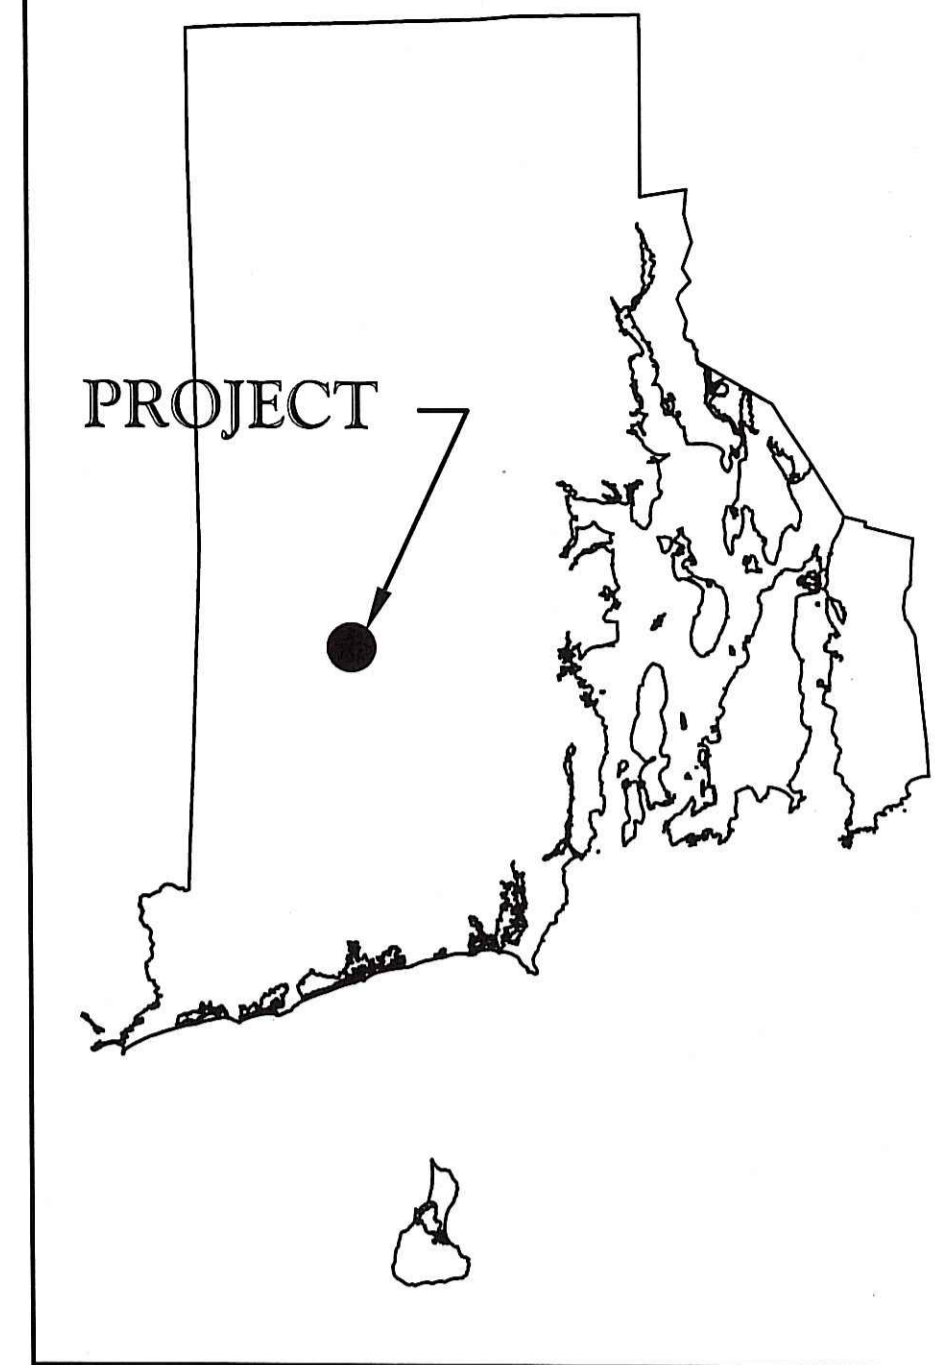

PROJECT LOCATION
NOT TO SCALE

STATE OF RHODE ISLAND

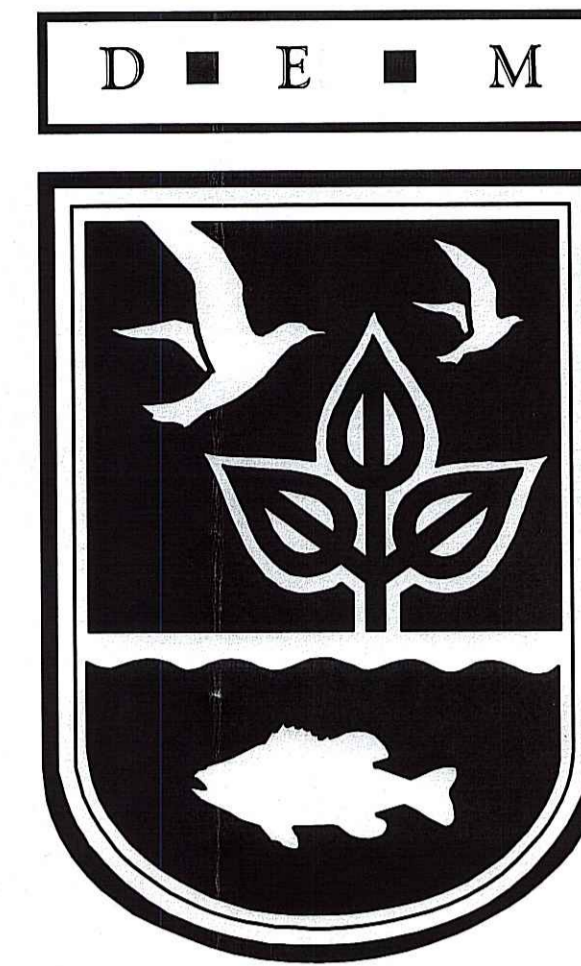

DEPARTMENT OF ENVIRONMENTAL MANAGEMENT

DIVISION OF PLANNING AND DEVELOPMENT

ACCESS AREA IMPROVEMENTS

ARCADIA MANAGEMENT AREA ROUTE 165

EXETER, RHODE ISLAND

P&D CONTRACT NUMBER 2-07

DATE: JANUARY, 2007

LIST OF DRAWINGS

TITLE SHEET


C1 - DEMOLITION PLAN

C2 - SITE PLAN


DEM FILE COPY
DEPARTMENT OF ENVIRONMENTAL MANAGEMENT
OFFICE OF WATER RESOURCES
FRESHWATER WETLANDS PROGRAM
APPROVED WITH CONDITIONS
AS SPECIFIED IN THE LETTER OF APPROVAL
DATED FEB 26 2007 FILE # 07-0057
NO CHANGES ALLOWED WITHOUT PROJECT APPROVAL
APPROVED PLANS MUST BE AT COB
Alford

JAN 19 2007



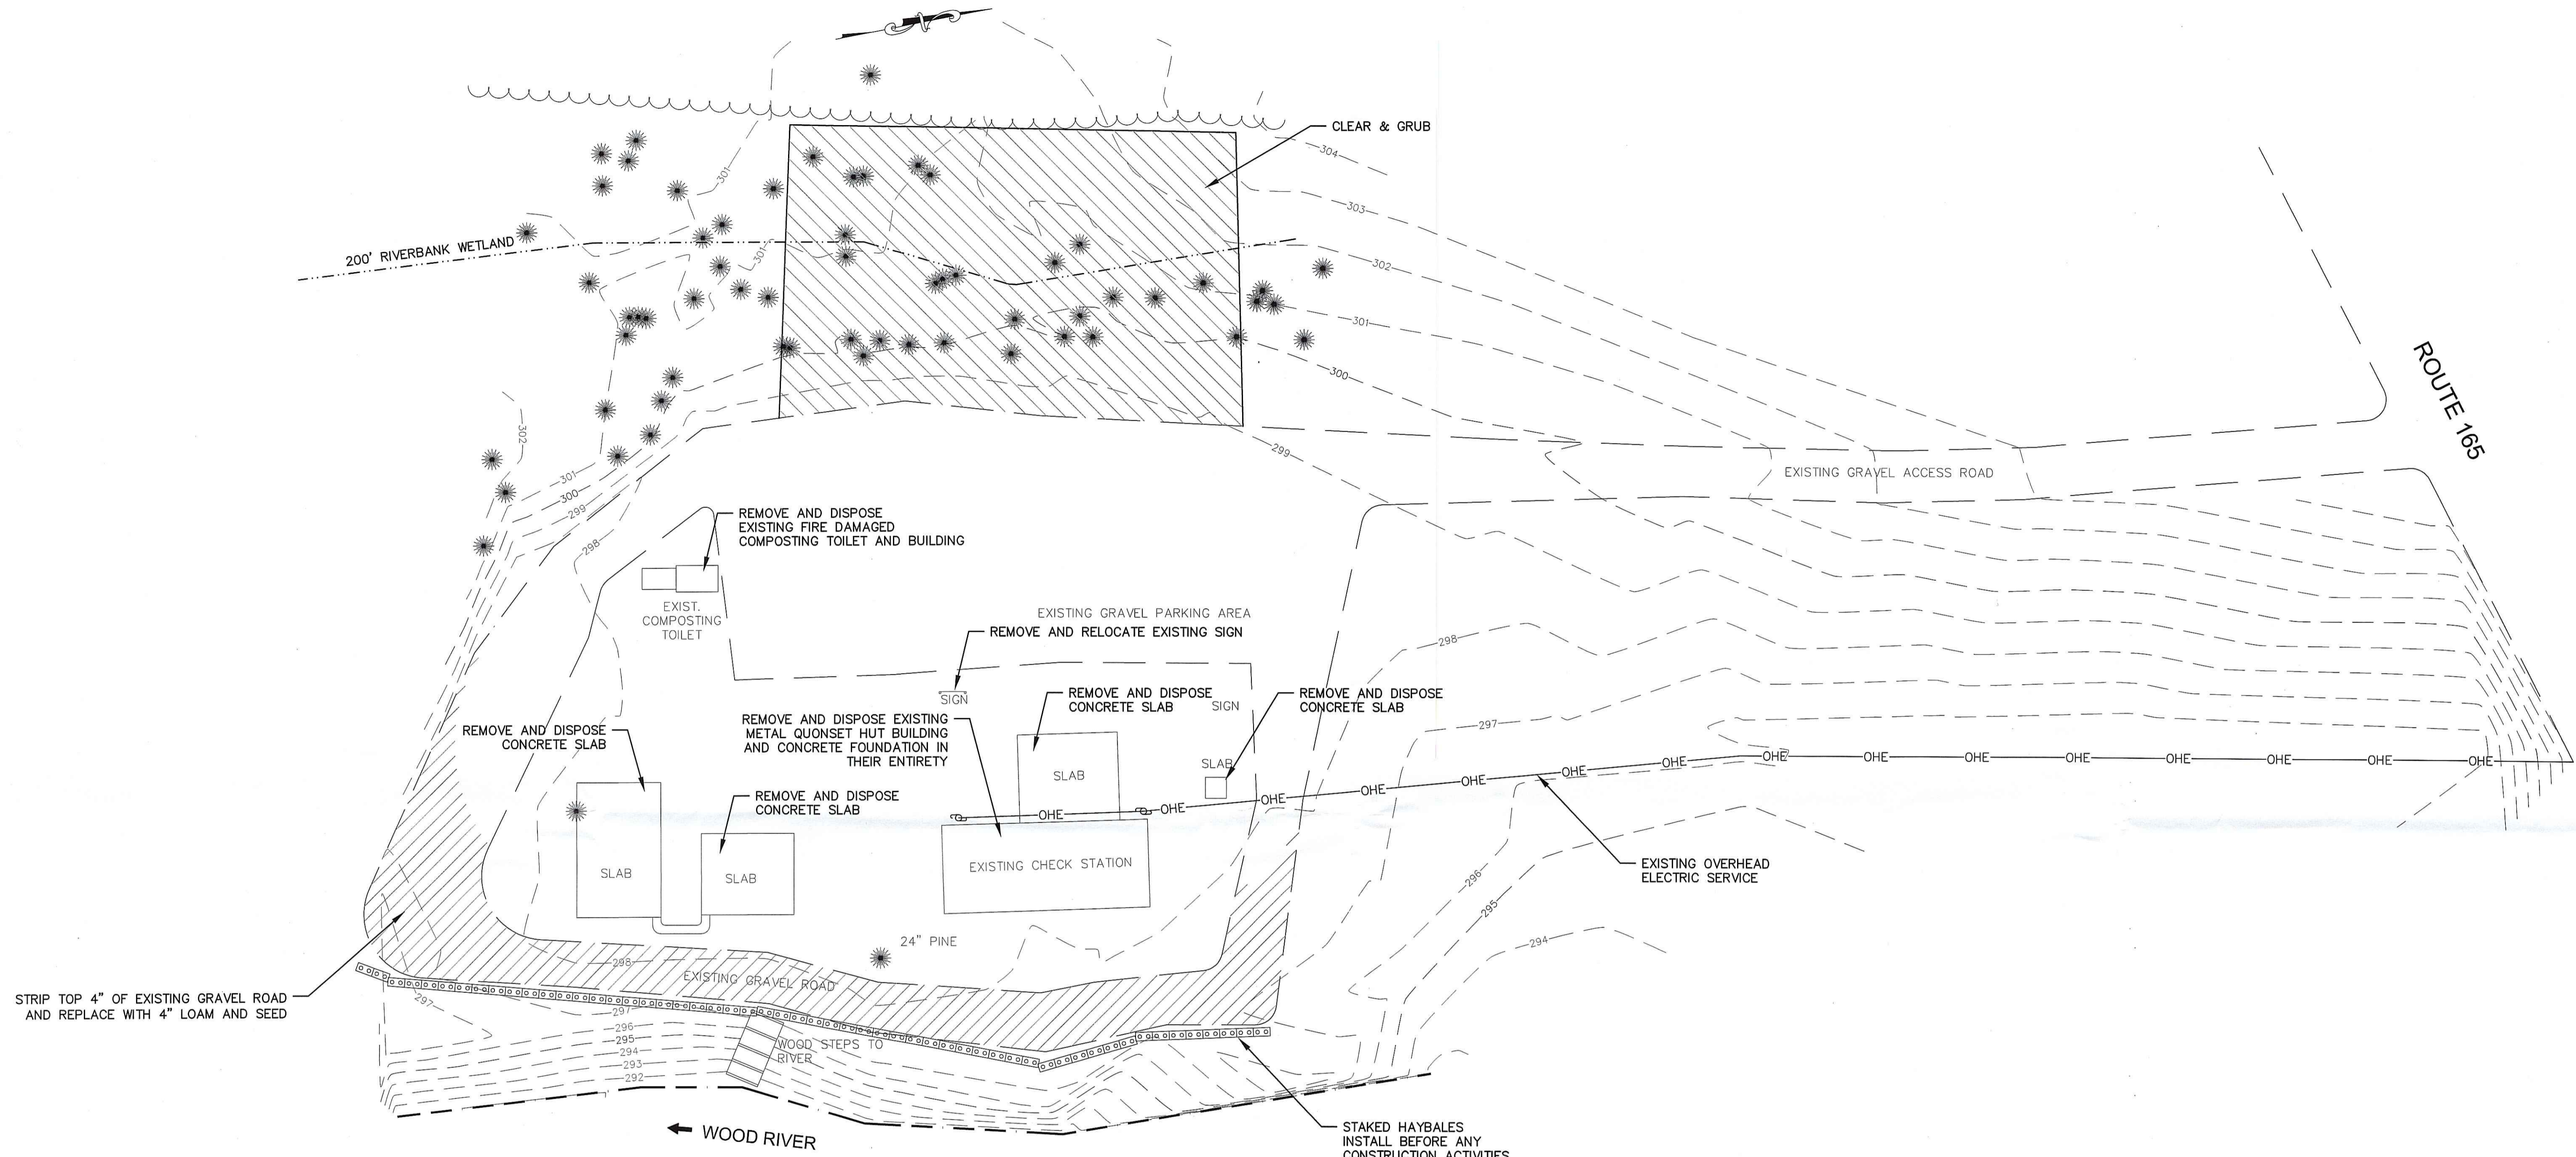

STRIP TOP 4" OF EXISTING GRAVEL ROAD AND REPLACE WITH 4" LOAM AND SEED

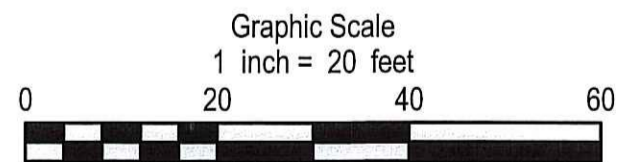


1
C1 DEMOLITION PLAN
SCALE 1"=20'-0"

DEPARTMENT OF ENVIRONMENTAL MANAGEMENT
OFFICE OF WATER RESOURCES
FRESHWATER WETLANDS PROGRAM
APPROVED WITH CONDITIONS
AS SPECIFIED IN THE LETTER OF APPROVAL
DATED FEB 26 2007 FILE # 07-0057
NO CHANGES ALLOWED WITHOUT PREVIOUS APPROVAL
APPROVED PLANS MUST BE AT CONSTRUCTION SITE
Chabeta




No.	Description	Date
REVISIONS:		

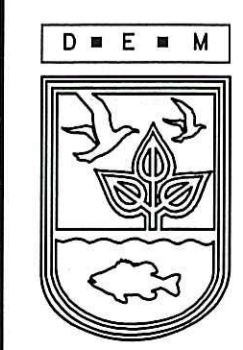

STATE OF RHODE ISLAND
DEPARTMENT OF ENVIRONMENTAL MANAGEMENT
DIVISION OF PLANNING AND DEVELOPMENT



ROUTE 165 CHECK STATION
ARCADIA MANAGEMENT AREA
EXETER, RI

Design by: JDM
Drawn by: JDM
Checked by: RSC
Date: JANUARY, 2007
Scale: 1"=20'-0"
Project No.: 2-07

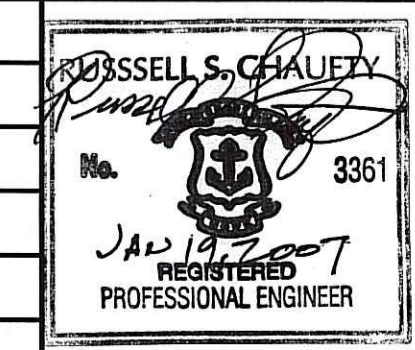

DEMOLITION PLAN JAN 19 2007

C1
SHEET OF

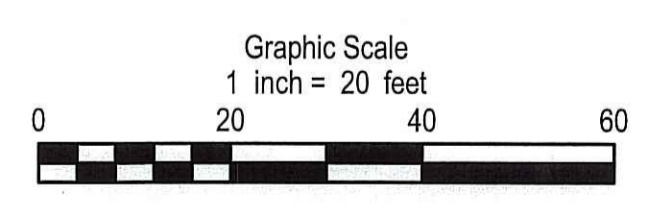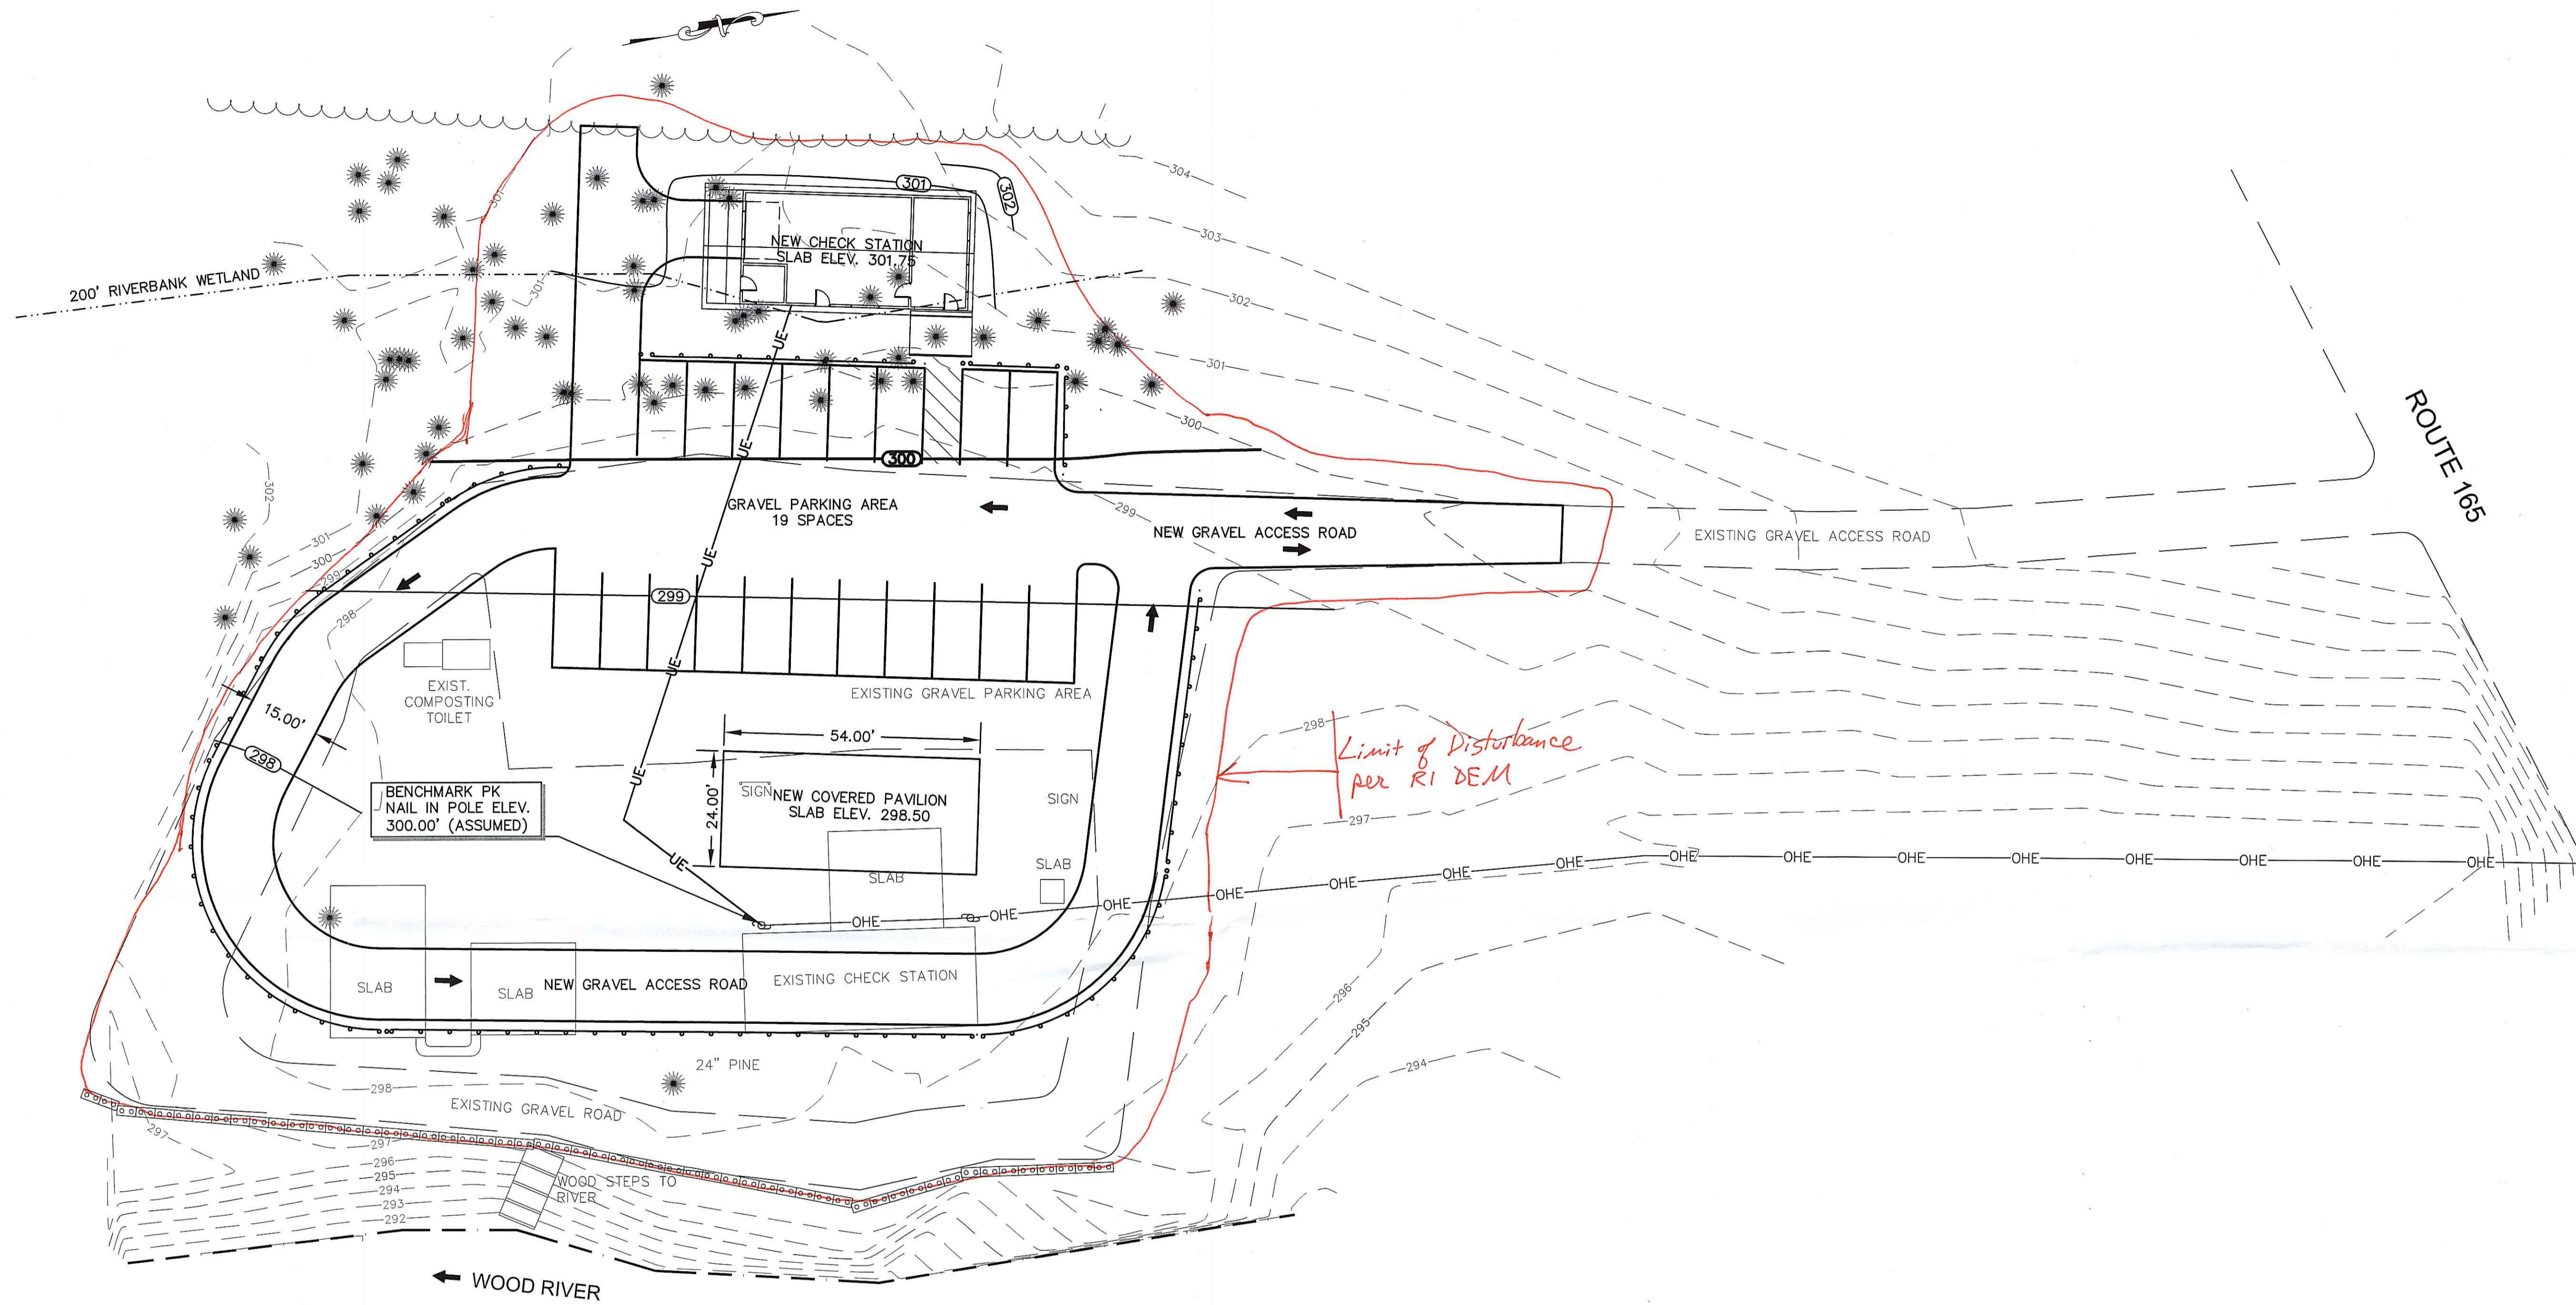

1 SITE PLAN
C1 SCALE 1"=20'-0"

DEPARTMENT OF ENVIRONMENTAL MANAGEMENT
OFFICE OF WATER RESOURCES
FRESHWATER WETLANDS PROGRAM
APPROVED WITH CONDITIONS
AS SPECIFIED IN THE LETTER OF APPROVAL
DATED FEB 26 2007 FILE # 07-0057
NO CHANGES ALLOWED WITHOUT PRIOR APPROVAL
APPROVED PLANS MUST BE CONSTRUCTED AT THE SITE




JAN 19 2007

No.	Description	Date
REVISIONS:		

STATE OF RHODE ISLAND
DEPARTMENT OF ENVIRONMENTAL MANAGEMENT
DIVISION OF PLANNING AND DEVELOPMENT

ROUTE 165 CHECK STATION
ARCADIA MANAGEMENT AREA
EXETER, RI

Design by: JDM
Drawn by: JDM
Checked by: RSC
Date: JANUARY, 2007
Scale: 1"=20'-0"
Project No.: 2-07

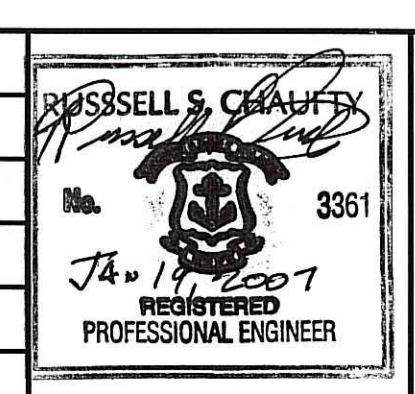

SITE PLAN

C2
SHEET OF