
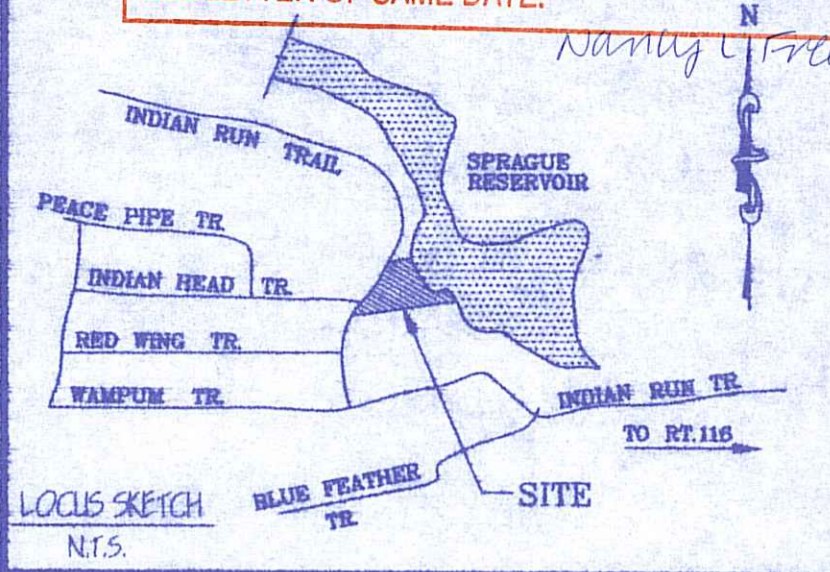
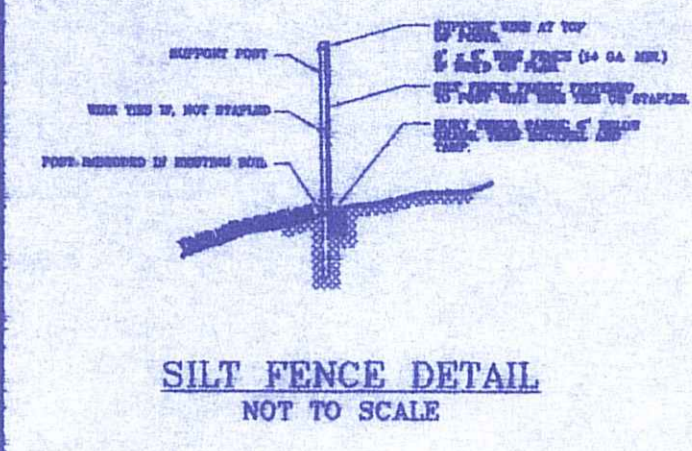


Nancy Freeman

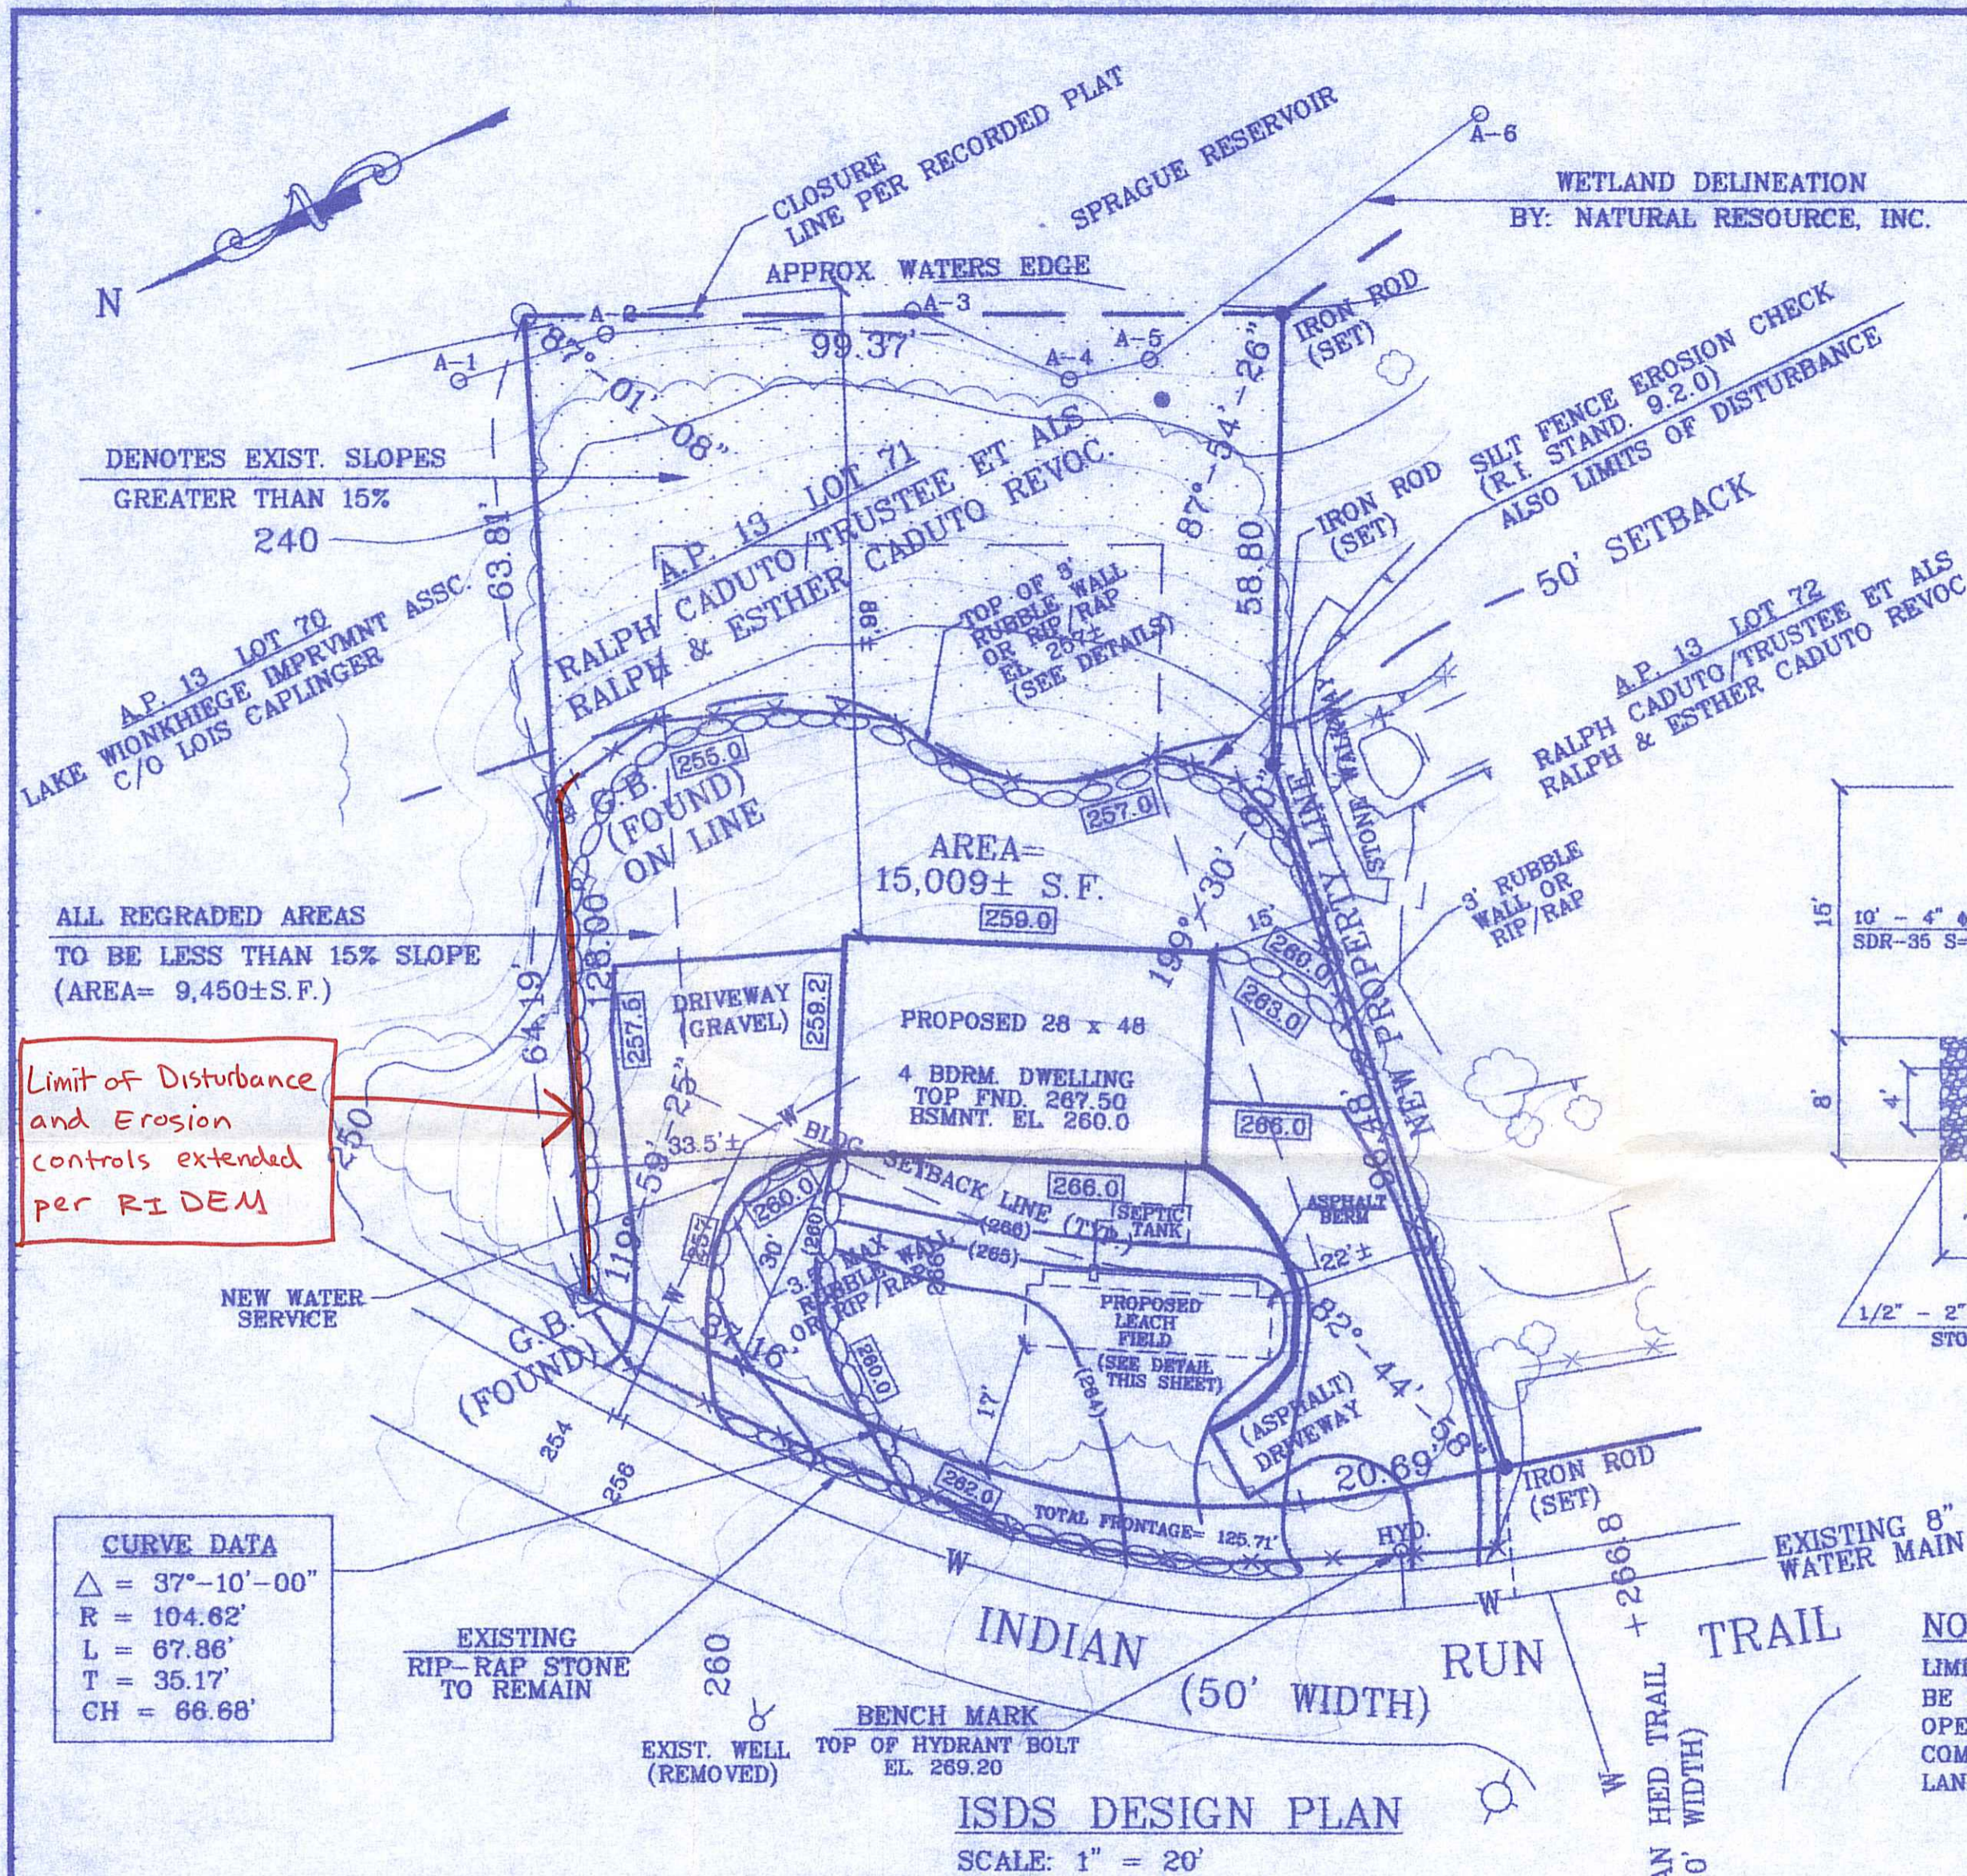


ZONING INFORMATION
 ZONED...R-20
 Min Lot Size..20,000 S.F.
 Min Lot Width..125 Ft.

BUILDING SETBACK REQUIREMENTS
 Front..... 30'
 Rear..... 30'
 Side..... 15'

UTILITY DISCLAIMER
 LOCATION OF EXISTING ABOVE GROUND AND UNDERGROUND UTILITIES AND STRUCTURES INDICATED ARE APPROXIMATE ONLY, AND THOSE INDICATED ARE NOT NECESSARILY ALL WHICH MAY EXIST ON THE SITE. CONTRACTOR SHALL DETERMINE ACTUAL LOCATIONS OF ALL UTILITIES AND STRUCTURES ON THE PROJECT SITE, WHETHER THEY ARE INDICATED OR NOT. CONTRACTOR SHALL ASSUME THE RESPONSIBILITY FOR ANY DAMAGE TO THE UTILITY LINES, WHETHER SHOWN ON THE PLANS OR NOT, DURING WORK ON THE PROJECT.

REFERENCES:
 1. Recorded plat entitled, "SECTION 1 LAKE WIONKHIEGE SHORES, SMITHFIELD, R.I." recorded with the records of land evidence in said Town Of Smithfield on Plat No.75, being Recorded Lots 19, 18, 17 and the northerly one half of lot 16.
 2. Deed Book 258 Pg. 102 & 103.

LEGEND:
 N/F denotes ownership
 -260- denotes Existing Contour
 -(260)- denotes Proposed Contour
 [260] denotes proposed spot grade
 Δ denotes Stake
 ● denotes Iron Rod Set
 □ denotes Granite Bound Found

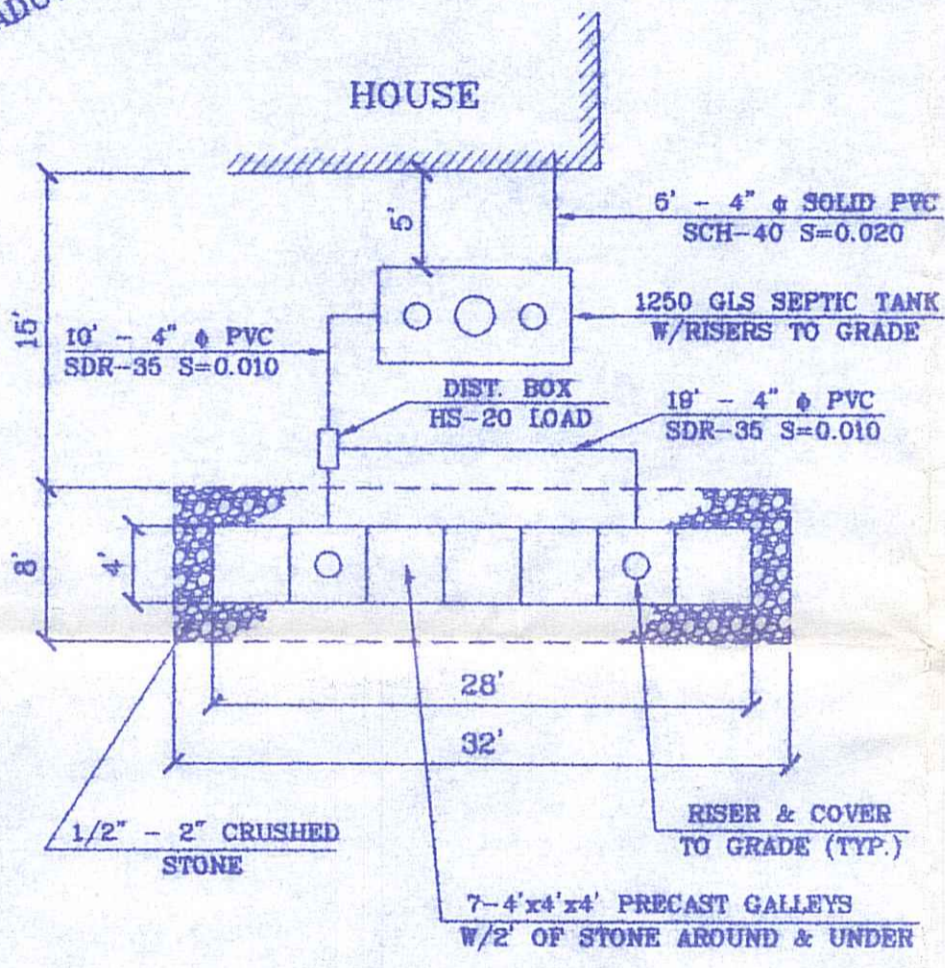


DETAIL
 1" = 10'

NOTES:
 LIMITS OF DISTURBANCE AROUND PERIMETER TO BE STAKED WITH SILT FENCE AND TO REMAIN OPERATIONAL UNTIL CONSTRUCTION IS COMPLETED AND SOIL IS STABILIZED WITH LANDSCAPING.

Limit of Disturbance and Erosion controls extended per R.I. DEM

CURVE DATA
 Δ = 37°-10'-00"
 R = 104.82'
 L = 67.86'
 T = 35.17'
 CH = 66.68'

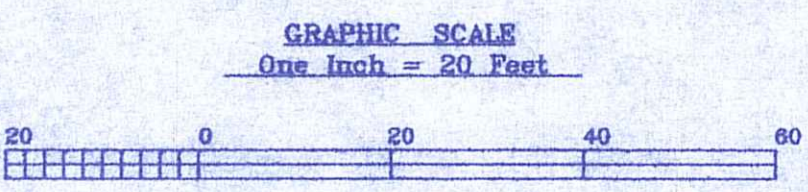

Conversion: One Foot = 0.3048 Meters
 Base of Bearings: Magnetic / March, 2005

THIS SURVEY AND PLAN CONFORM TO THE STANDARD AS ADOPTED BY THE RHODE ISLAND BOARD OF REGISTRATION FOR PROFESSIONAL LAND SURVEYORS
 SURVEY - CLASS I
 TOPOGRAPHY - CLASS III

BY: *[Signature]* 2/15/07
 REGISTERED PROFESSIONAL LAND SURVEYOR DATE



N. VELTRI SURVEY, INC. SURVEYING-LAND PLANNING 266 PUTNAM PIKE SMITHFIELD R.I. 02917 (401)231-3200		NO.	DATE	REVISION
PROPOSED SEWAGE DISPOSAL SYSTEM SMITHFIELD R.I. AP 13 LOT 71			02/07	ORIG. ISSUE
-PREPARED FOR- JOHN GAGNON		SHEET 1 OF 1 SHEETS		
SCALE: 1" = 20'	DRAWN: J.PARRILLO	CHECKED BY: N.V.		