


File Path: F:\Dwg\2008\120\101\WETLAND APPLICATION PLANS\03120\101\TP001.dwg, Layout SITE_PLAN.dwg, Wed, Feb 28, 2007, 8:48 AM User: Kowalczyk
 L:\MAN:WELL_APP\ SITEPLAN CTE: FO_STANDARD
 LMS:VIEW: NS40
 LICS:VIEW

LEGEND

- 430 — PROPERTY LINE
- - - - - EXISTING CONTOUR
- EDGE OF WATER
- - - - - EDGE OF RIVER/STREAM BANK
- - - - - EDGE OF WETLANDS
- - - - - 50' PERIMETER WETLAND
- - - - - RIVERBANK WETLAND
- - - - - APPROX. 100-YR. FLOOD PLAIN LIMIT
- - - - - APPROX. LIMIT OF WASTE
- - - - - APPROX. LIMIT OF TREE LINE
- - - - - EDGE OF PAVEMENT
- - - - - RETAINING WALL
- - - - - CHAIN LINK FENCE
- - - - - FENCE/GUARDRAIL
- - - - - DRAIN PIPE
- MANHOLE
- 440 — PROPOSED CONTOUR
- x444 PROPOSED SPOT ELEVATION
- - - - - APPROX. LIMIT OF DISTURBANCE
- - - - - CAP CONSTRUCTION LIMIT
- - - - - STABILIZE SLOPE LIMIT
- - - - - SILT FENCE/CLEARING LIMIT
- ★ LANDFILL LIMIT MARKER
- [Hatched Box] 12" ADDITIONAL LANDFILL CAP MATERIAL
- [Dotted Box] 18" ADDITIONAL LANDFILL CAP MATERIAL
- [Cross-hatched Box] ISOLATED AREA OF EXPOSED WASTE
- [Diagonal Hatched Box] ALTERNATE ACCESS ROAD CAP AREA

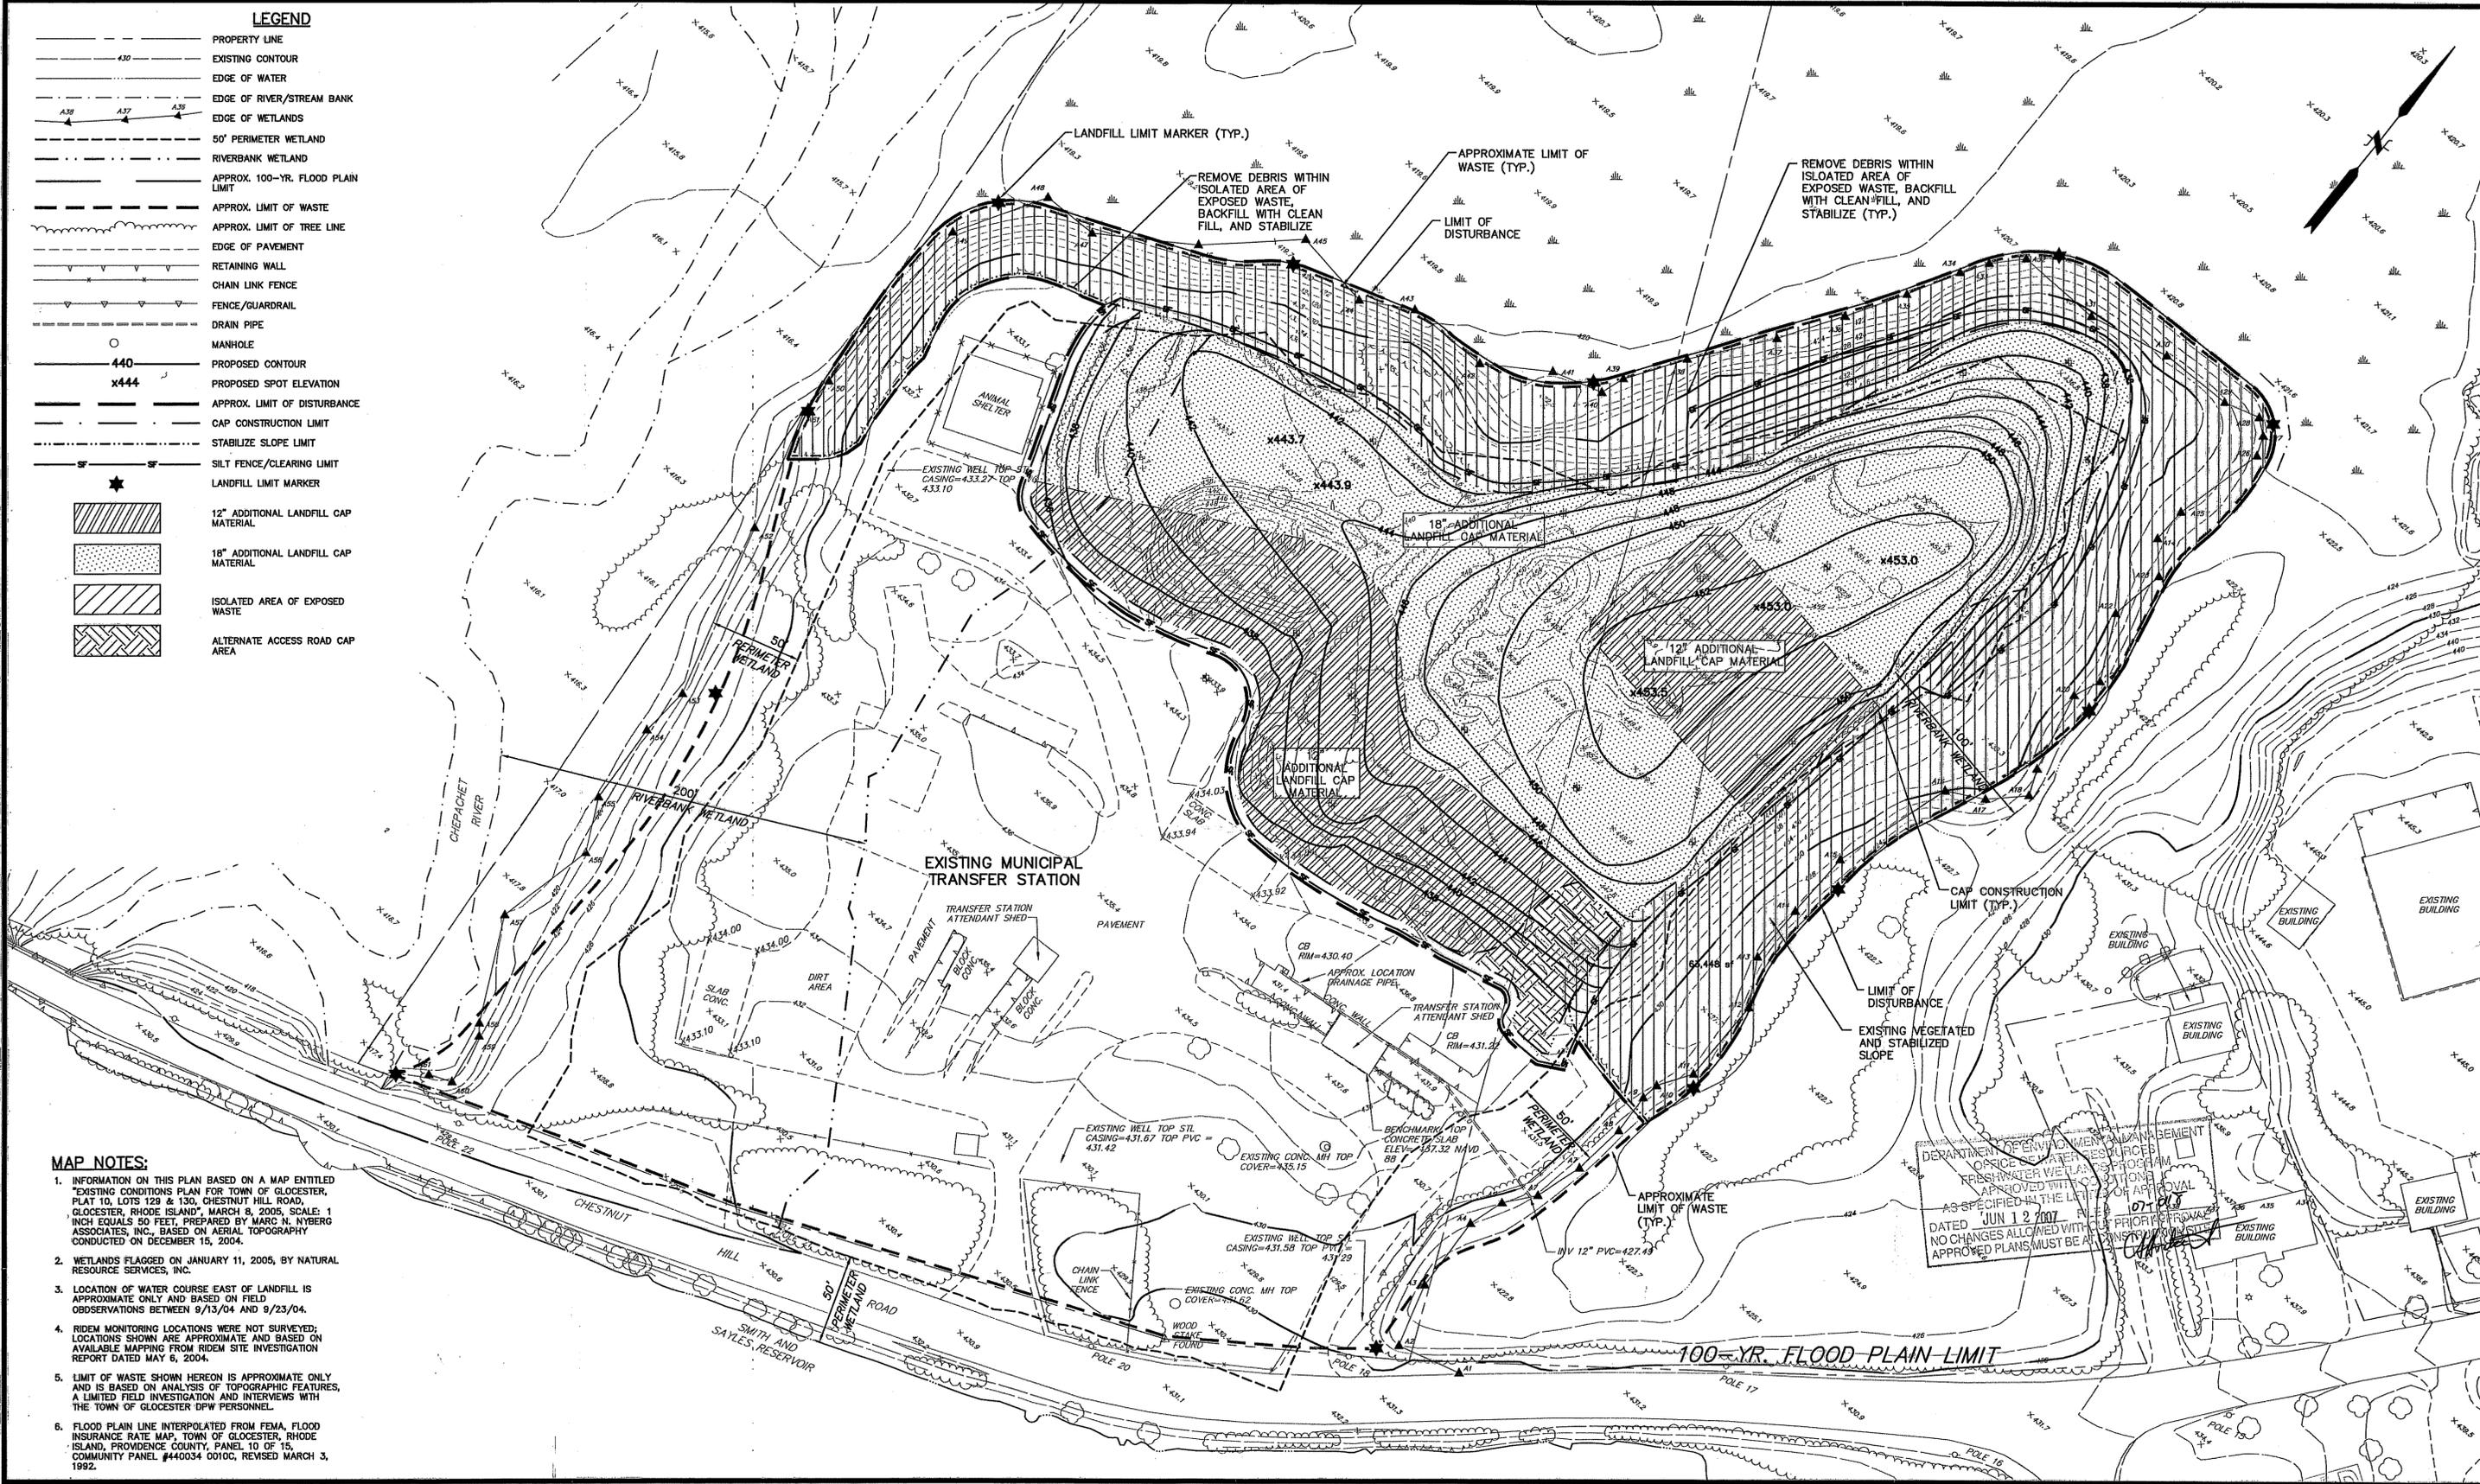


- MAP NOTES:**
1. INFORMATION ON THIS PLAN BASED ON A MAP ENTITLED "EXISTING CONDITIONS PLAN FOR TOWN OF GLOUCESTER, PLAT 10, LOTS 129 & 130, CHESTNUT HILL ROAD, GLOUCESTER, RHODE ISLAND", MARCH 8, 2005, SCALE: 1" EQUALS 50 FEET, PREPARED BY MARC N. NYBERG ASSOCIATES, INC., BASED ON AERIAL TOPOGRAPHY CONDUCTED ON DECEMBER 15, 2004.
 2. WETLANDS FLAGGED ON JANUARY 11, 2005, BY NATURAL RESOURCE SERVICES, INC.
 3. LOCATION OF WATER COURSE EAST OF LANDFILL IS APPROXIMATE ONLY AND BASED ON FIELD OBSERVATIONS BETWEEN 9/13/04 AND 9/23/04.
 4. RIDEM MONITORING LOCATIONS WERE NOT SURVEYED; LOCATIONS SHOWN ARE APPROXIMATE AND BASED ON AVAILABLE MAPPING FROM RIDEM SITE INVESTIGATION REPORT DATED MAY 6, 2004.
 5. LIMIT OF WASTE SHOWN HEREON IS APPROXIMATE ONLY AND IS BASED ON ANALYSIS OF TOPOGRAPHIC FEATURES, A LIMITED FIELD INVESTIGATION AND INTERVIEWS WITH THE TOWN OF GLOUCESTER DPW PERSONNEL.
 6. FLOOD PLAIN LINE INTERPOLATED FROM FEMA FLOOD INSURANCE RATE MAP, TOWN OF GLOUCESTER, RHODE ISLAND, PROVIDENCE COUNTY, PANEL 10 OF 15, COMMUNITY PANEL #440034 0010C, REVISED MARCH 3, 1992.

DEPARTMENT OF ENVIRONMENTAL MANAGEMENT
 OFFICE OF WATER RESOURCES
 FRESHWATER WETLANDS PROGRAM
 APPROVED WITH CONDITIONS FOR APPROVAL
 AS SPECIFIED IN THE LETTER OF APPROVAL
 DATED JUN 12 2007 FILE # 071-018
 NO CHANGES ALLOWED WITHOUT PRIOR APPROVAL
 APPROVED PLANS MUST BE ALIGNED WITH THE

No.	DATE	DESCRIPTION	BY

PROJ. MANAGER: NSW
 CHIEF DESIGNER: KMK
 REVIEWED BY: DATE
 DEA 6/14/06

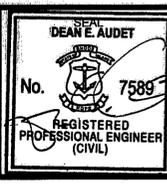


SCALE: HORIZ.: 1" = 40'
 VERT.:
 DATUM: HORIZ.:
 VERT.:
 GRAPHIC SCALE: 40 20 0 40
 275 PROMENADE STREET, SUITE 350, PROVIDENCE, RI 02908
 401.861.3070 www.FandO.com

FUSS & O'NEILL
 Disciplines to Deliver
 TOWN OF GLOUCESTER
 SITE PLAN
 GLOUCESTER LANDFILL CLOSURE
 CHESTNUT HILL ROAD GLOUCESTER, RHODE ISLAND

PROJ. No.: 2003120.A10
 DATE: FEBRUARY 2007
 MAR 15 2007
 SHEET 2

File Path: F:\Dwg\2003\120A\10\WETLAND APPLICATION PLANS\03120A\10STP001.dwg, Layout RESOURCE_IMPACT-40SC, Wed, Feb 28, 2007, 8:49 AM, User: Kkowalczyk
 LMAN: WETL_RESOURCE_IMPACT, CTB: FO_STANDARD, MS VIEW: MS40

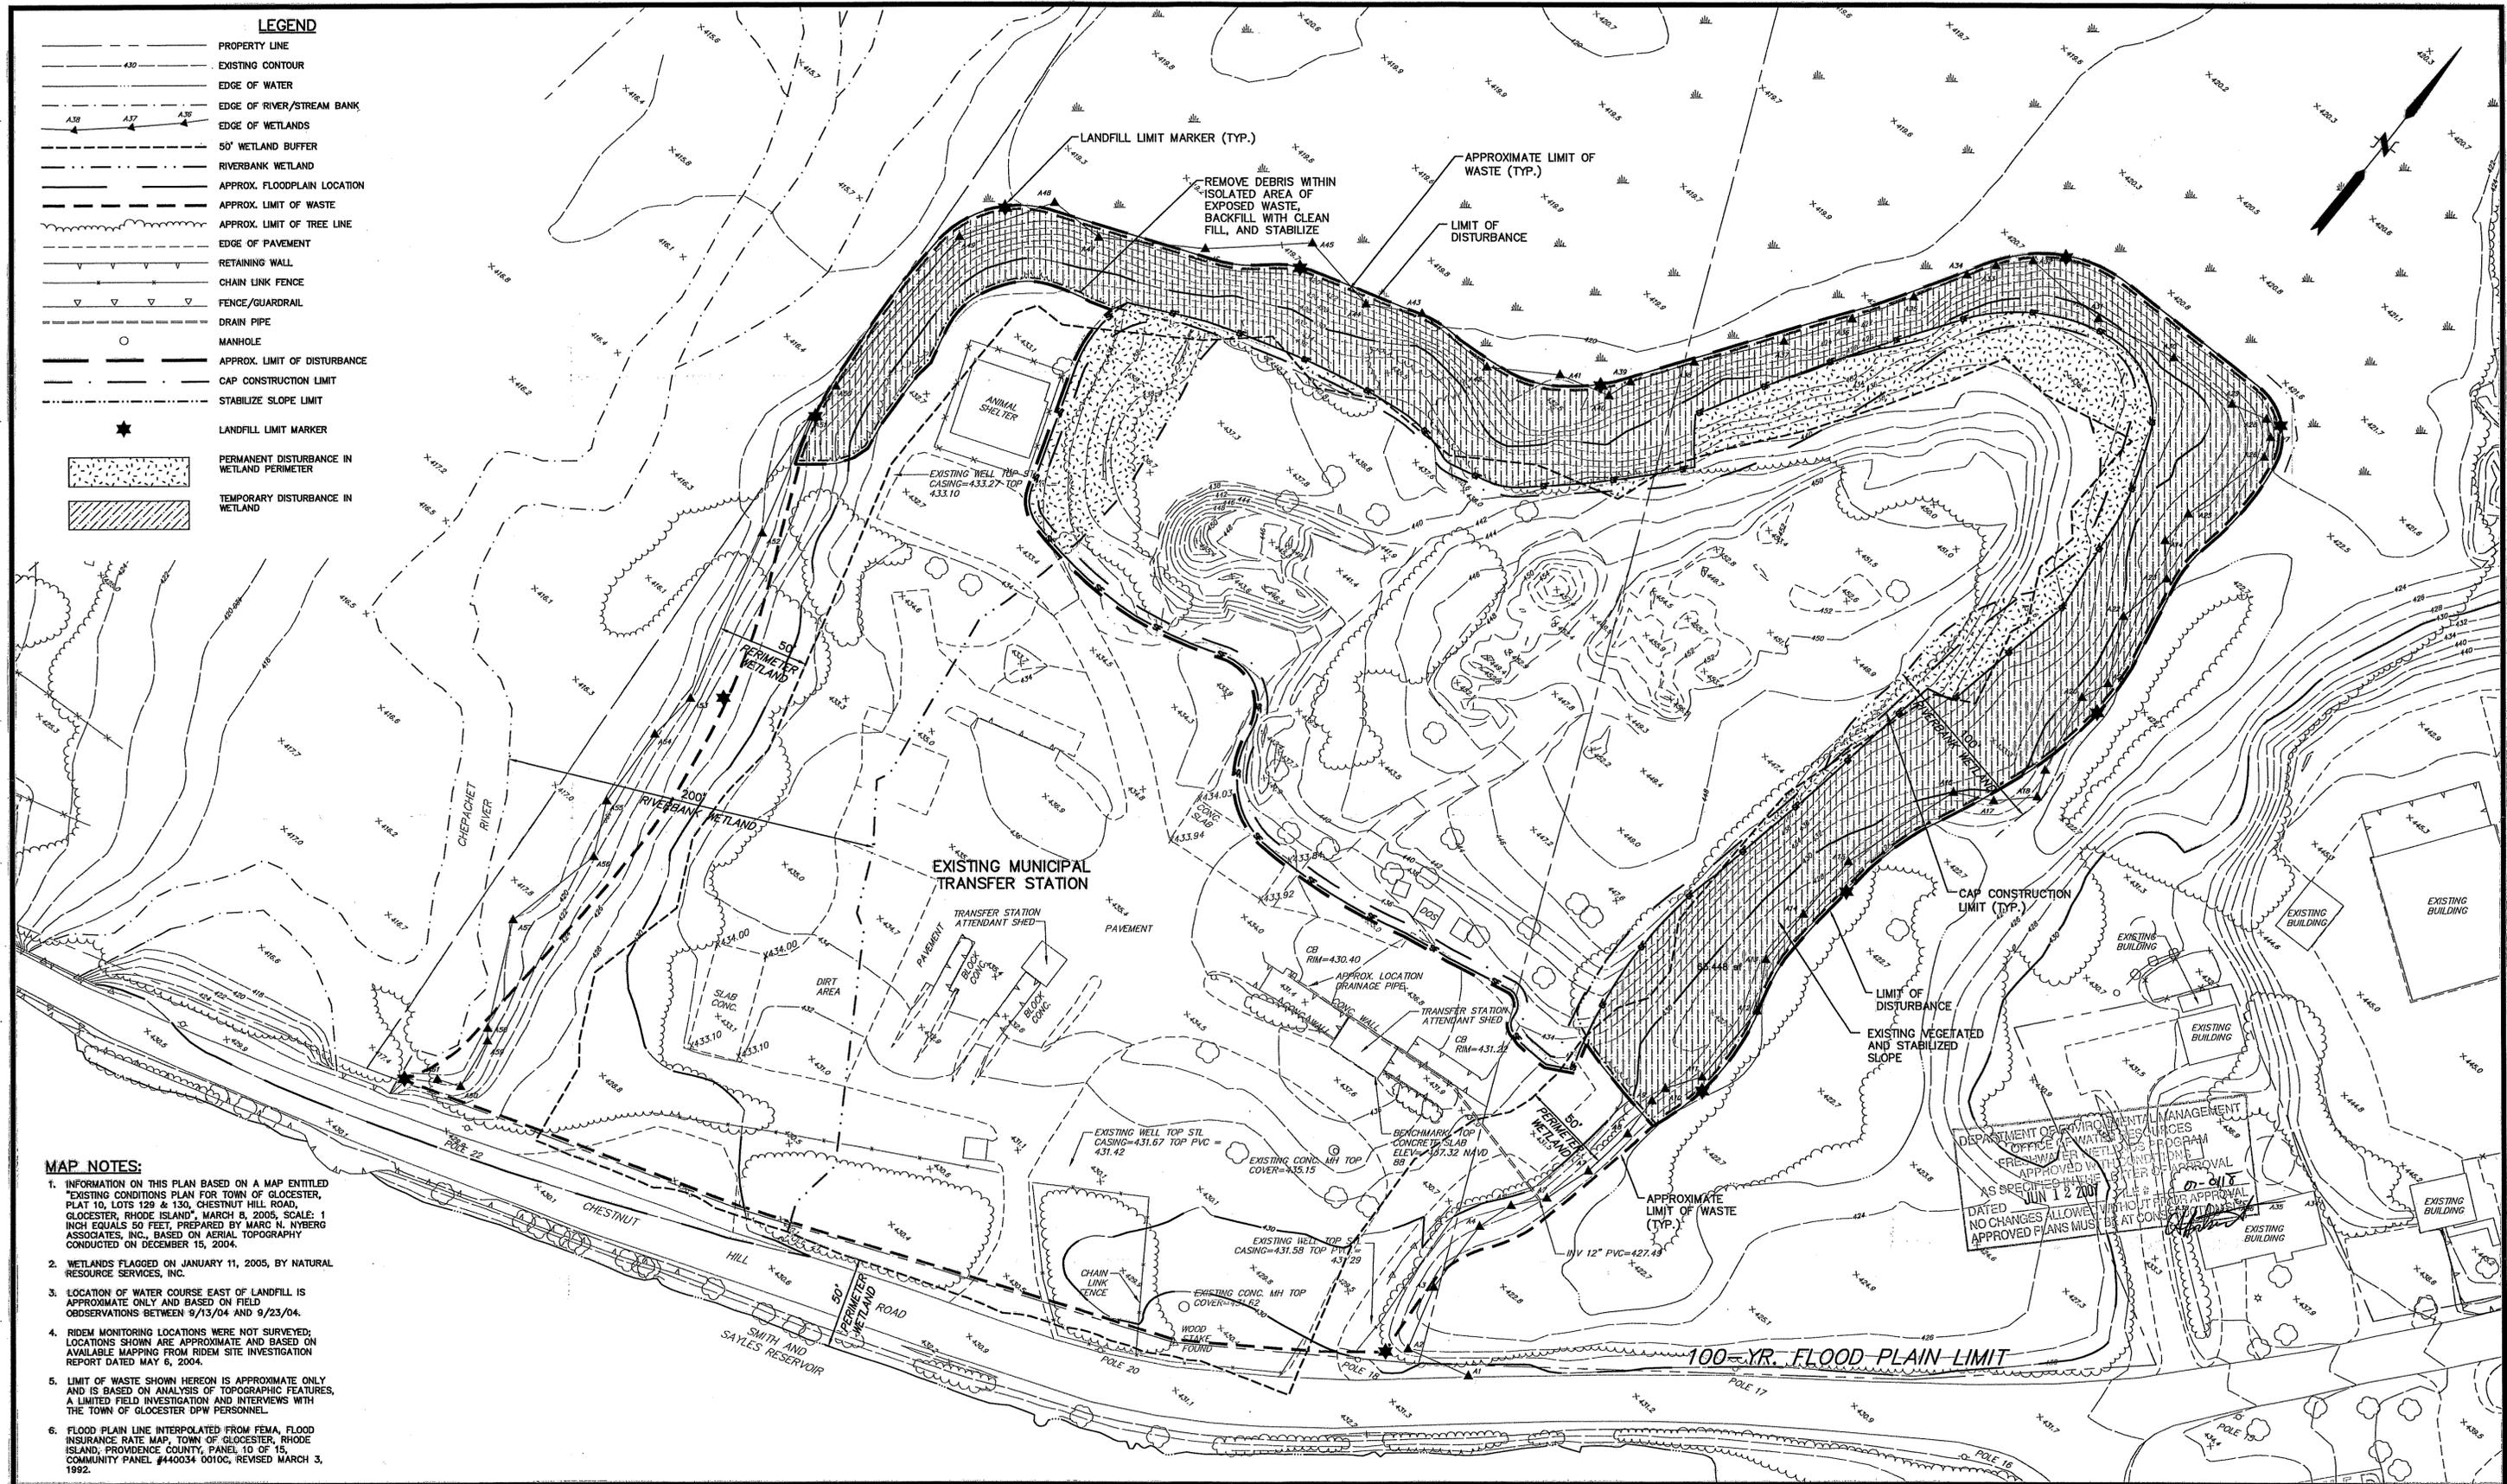

PROJ. MANAGER:	NSW
CHIEF DESIGNER:	KMK
REVIEWED BY:	DATE
DEA	10/25/06

No.	DATE	DESCRIPTION	BY
1.			
REVISIONS			

DEANE HUDET
 No. 7589
 REGISTERED PROFESSIONAL ENGINEER (CIVIL)

SEAL


SCALE:
 HORZ.: 1" = 40'
 VERT.:
 DATUM:
 HORZ.:
 VERT.:
 GRAPHIC SCALE
 40 20 0 40

FUSS & O'NEILL
 Disciplines to Deliver
 275 PROMENADE STREET, SUITE 350, PROVIDENCE, RI 02908
 401.861.3070 www.FandO.com


TOWN OF GLOUCESTER
RESOURCE IMPACT AREAS
 GLOUCESTER LANDFILL CLOSURE
 CHESTNUT HILL ROAD GLOUCESTER, RHODE ISLAND

PROJ. No.: 2003120A.10
 DATE: FEBRUARY 2007
SHEET 3

File Path: F:\Dwg\2003\120A\10\WETLAND APPLICATION PLANS\03120A\10\PROF001.dwg, Layout Profile: Wed, Feb 28, 2007, 8:50 AM, User: Kkowalczk
 CTB: FO_STANDARD
 LMAN:
 IMS VIEW: MS40-PROF
 UCS: WRLD

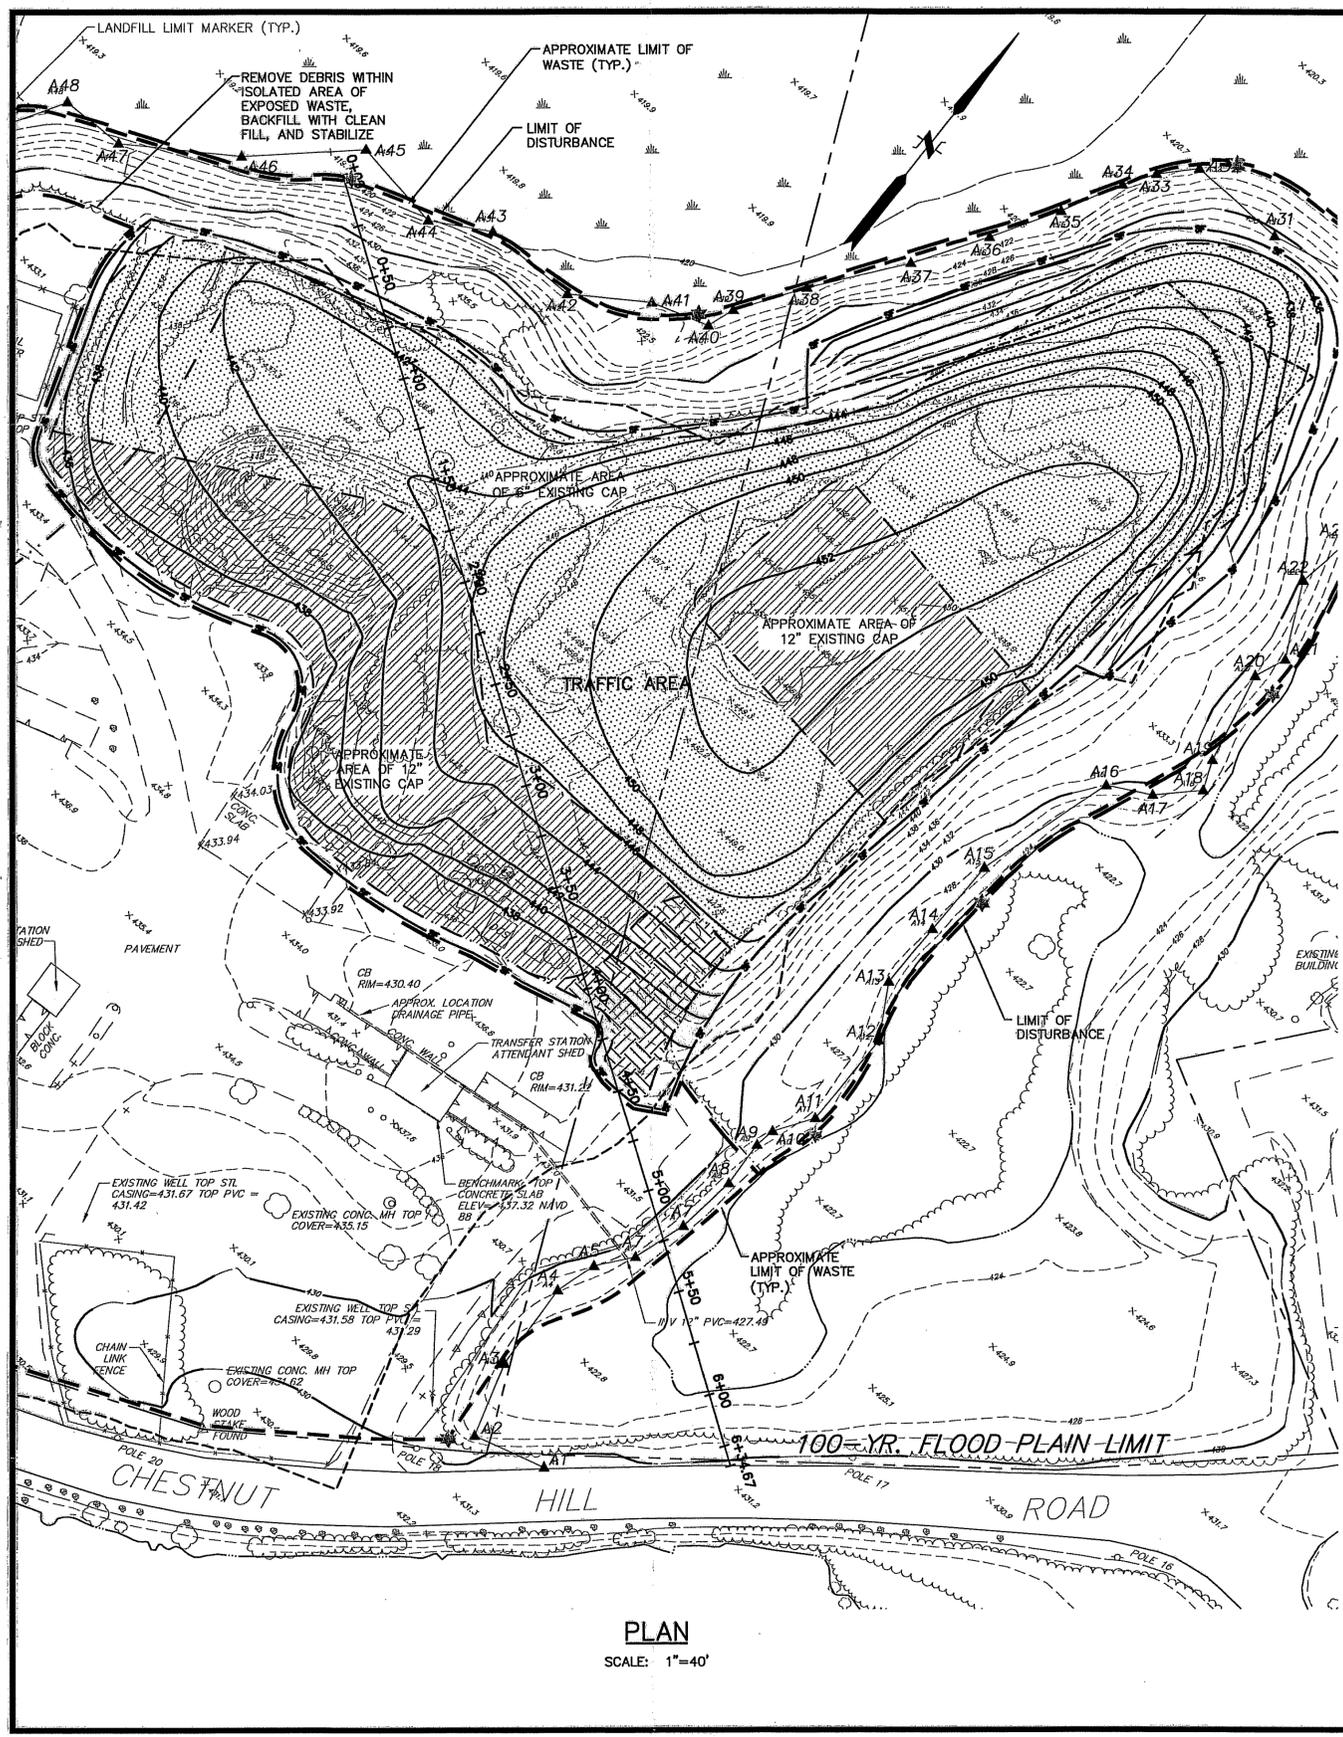

PLAN
SCALE: 1"=40'

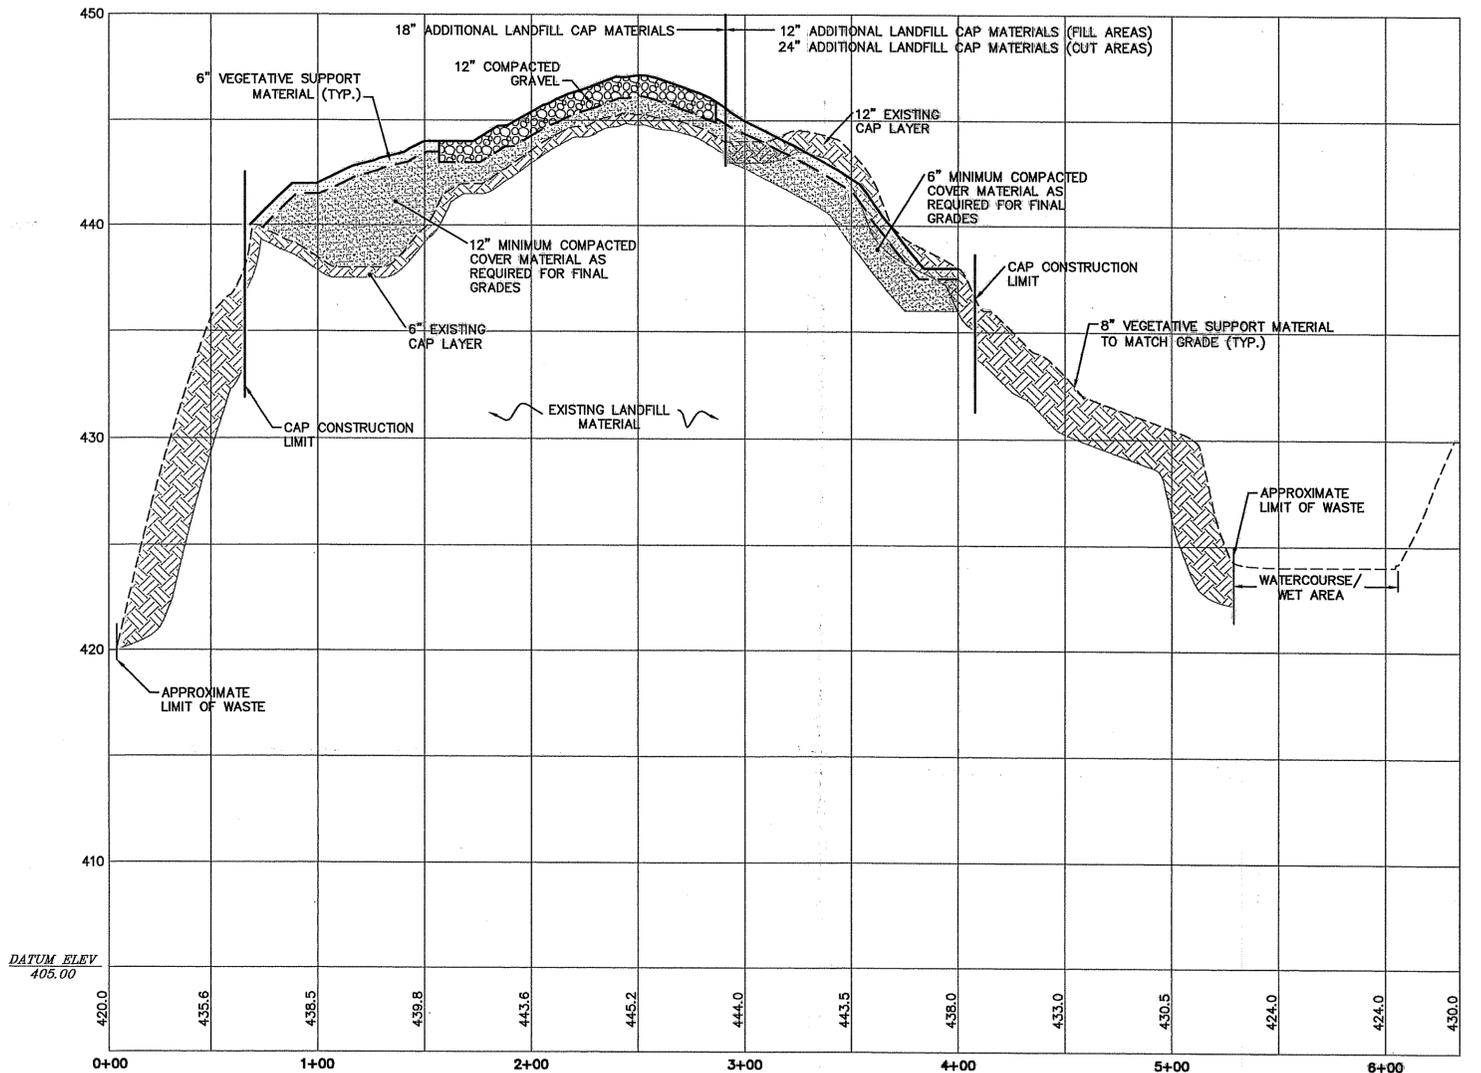

SITE CROSS SECTION

SCALE: HOR. 1"=40'
VER. 1"=4'

DEPARTMENT OF ENVIRONMENTAL MANAGEMENT
 OFFICE OF WATER RESOURCES
 FRESHWATER WETLANDS PROGRAM
 APPROVED WITH CONDITIONS
 AS SPECIFIED IN THE LETTER OF APPROVAL
 DATED JUN 12 2007 FILE # 02-018
 NO CHANGES ALLOWED WITHOUT PRIOR APPROVAL
 APPROVED PLANS MUST BE AT COUNTY OFFICE

- LEGEND**
- EXISTING GRADE
 - BOTTOM OF EXISTING CAP LAYER
 - COVER MATERIAL BELOW VEGETATIVE SUPPORT LAYER
 - FINAL GRADE
 - [Hatched Pattern] VEGETATIVE SUPPORT MATERIAL
 - [Dotted Pattern] COMPACTED COVER MATERIAL
 - [Cross-hatched Pattern] COMPACTED GRAVEL/RECYCLED ASPHALT
 - [Diagonal Line Pattern] EXISTING CAP LAYER



No.	DATE	DESCRIPTION	BY
1.			

PROJ. MANAGER: NSW
 CHIEF DESIGNER: KMK
 REVIEWED BY: DEB
 DATE: 10/25/06

DEANE AUDET
 No. 7589
 REGISTERED PROFESSIONAL ENGINEER (CIVIL)


SCALE:
 HORZ: 1"=40'
 VERT: 1"=4'
 DATUM:
 HORZ:
 VERT:
 GRAPHIC SCALE

FUSS & O'NEILL
 Disciplines to Deliver
 275 PROMENADE STREET, SUITE 350, PROVIDENCE, RI 02908
 401.861.3070 www.FandO.com


TOWN OF GLOCESTER
SITE CROSS SECTION
 GLOCESTER LANDFILL CLOSURE
 CHESTNUT HILL ROAD GLOCESTER, RHODE ISLAND

PROJ. No.: 2003120A-10
 DATE: FEBRUARY 2007
SHEET 4


File Path: F:\Dwg\2003\120A\10WETLAND APPLICATION PLANS\03120A-10DE-1001.dwg, Layout: DET-SHT1, User: Kcovalezyk
 UCS: WRLD
 LMAN: NONE
 MS VIEW: MS-SHT1
 CTB: FO_STANDARD

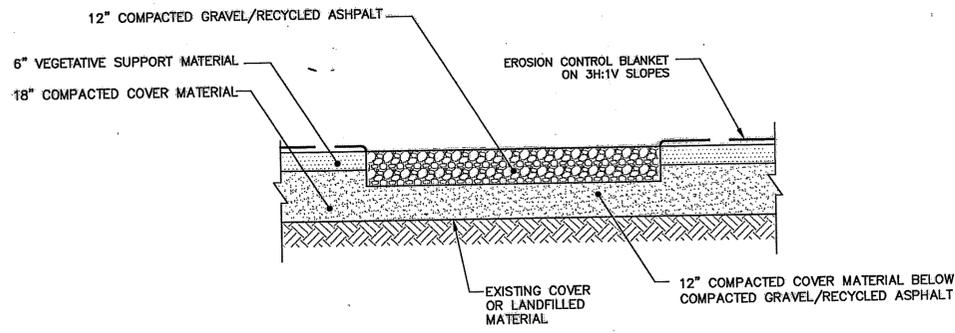


CAP SECTION FOR ALTERNATE ACCESS ROAD AREA
NOT TO SCALE

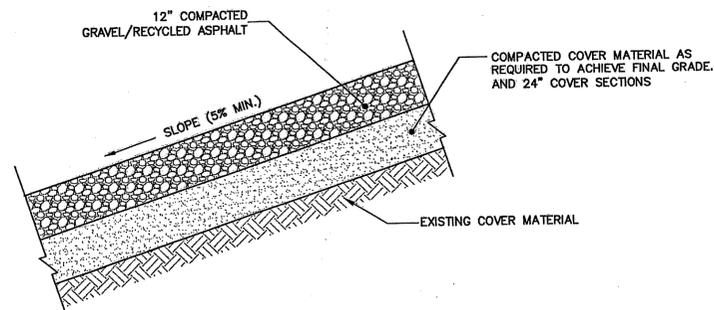


CAP SECTION FOR TRAFFIC AREAS
NOT TO SCALE

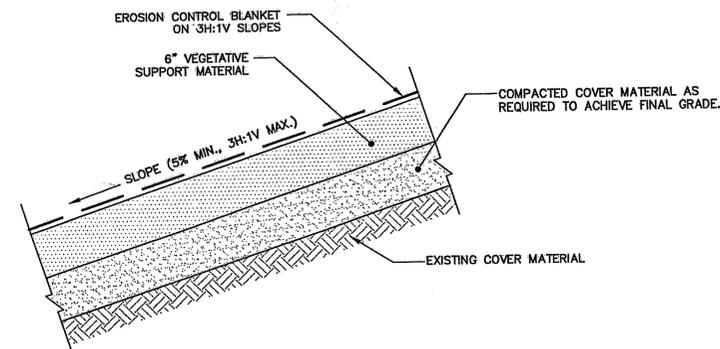


CAP SECTION FOR GRASSED AREAS
NOT TO SCALE

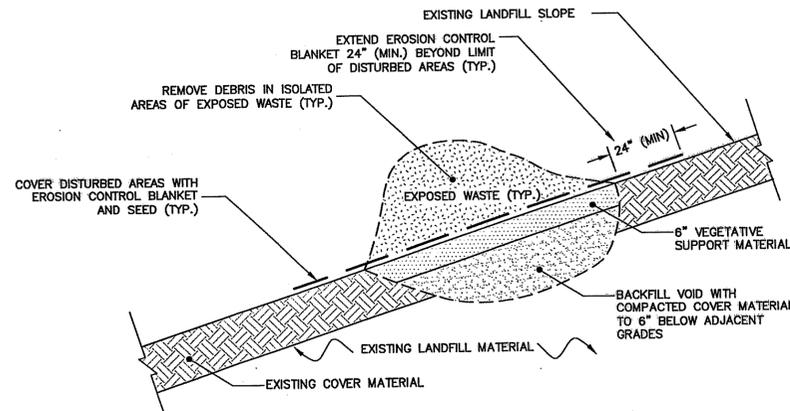


DEBRIS REMOVAL IN ISOLATED AREAS OF EXPOSED WASTE ON EXISTING VEGETATED STABILIZED SLOPE
NOT TO SCALE

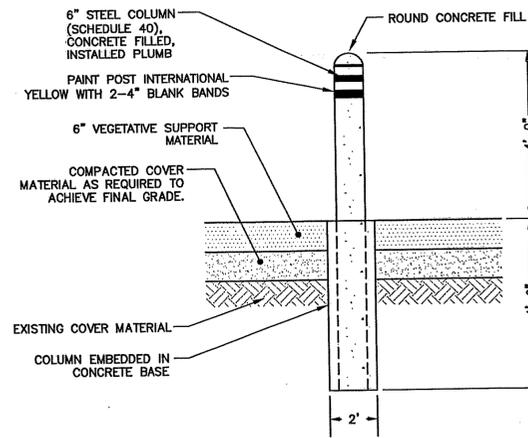

LANDFILL LIMIT MARKER
NOT TO SCALE

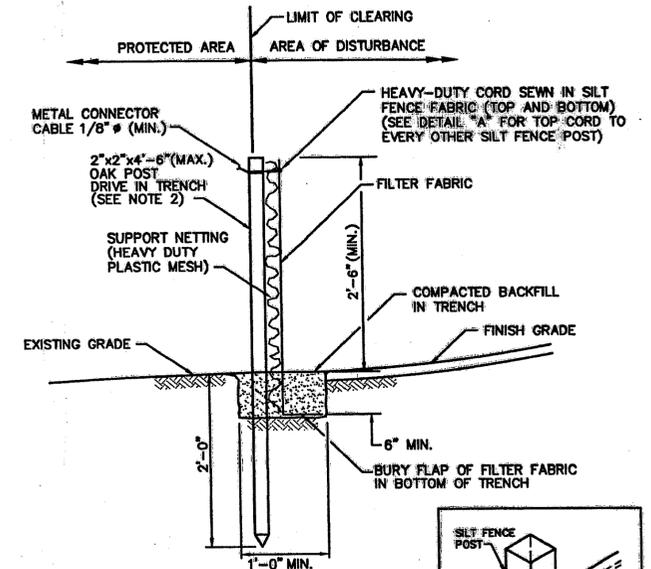

- NOTES:**
- SHALL BE IN ACCORDANCE WITH SECTION 206 OF THE R.I. STANDARD SPECIFICATIONS.
 - 2"x2"x4'-6" (MAX.) OAK POSTS FOR SILT FENCE SHALL BE LOCATED 8'-0" (MAX.) O.C. IN WETLAND AREAS AND 4'-0" (MAX.) O.C. IN WETLAND RAVINE, GULLY OR DROP-OFF AREAS AS SHOWN ON PLANS.
 - 1"x1"x4'-6" (MIN.) POSTS PERMITTED FOR PRE-FABRICATED SILT FENCE.
 - SILT FENCE SHALL BE INSTALLED BEFORE ANY GRUBBING OR EARTH EXCAVATION TAKES PLACE.

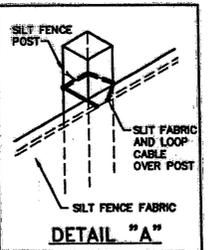


SILT FENCE (R.I. STD. 9.2.0)
NOT TO SCALE

DEPARTMENT OF ENVIRONMENTAL MANAGEMENT
 OFFICE OF WATER RESOURCES
 FRESHWATER WETLANDS PROGRAM
 APPROVED WITH CONDITIONS
 AS SPECIFIED IN THE LETTER OF APPROVAL
 DATED JUN 12 2007 FILE # 07-0118
 NO CHANGES ALLOWED WITHOUT PRIOR APPROVAL
 APPROVED PLANS MUST BE AT THE CONSTRUCTION SITE



No.	DATE	DESCRIPTION	BY
1.			

PROJ. MANAGER: NSW
 CHIEF DESIGNER: KMK
 REVIEWED BY: DATE
 DEA 10/25/06

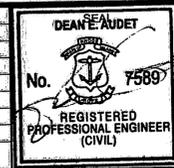

SEAL

SCALE:
 HORZ.: NTS
 VERT.: NTS
 DATUM:
 HORZ.:
 VERT.:
 NOT TO SCALE

f **FUSS & O'NEILL**
 Disciplines to Deliver
 275 PROMENADE STREET, SUITE 350, PROVIDENCE, RI 02908
 401.861.3070 www.FordO.com

TOWN OF GLOCESTER
 CONSTRUCTION DETAILS
 GLOCESTER LANDFILL CLOSURE
 CHESTNUT HILL ROAD GLOCESTER, RHODE ISLAND

PROJ. No.: 2003120A10
 DATE: FEBRUARY 2007
SHEET 5