


LOCUS (NTS)

DEPARTMENT OF ENVIRONMENTAL MANAGEMENT
 OFFICE OF WATER RESOURCES
 FRESHWATER WETLANDS PROGRAM
 REVIEWED SITE PLAN APPLICATION NO. 07-0227
 DATED JUL - 9 2007
 SEE LETTER OF SAME DATE.

CA Bartlett

DESIGN DATA	
DWELLING SIZE	4 BR
DESIGN FLOW	600 GPD
DESIGN PERCOLATION RATE (MPI)	10
REQ'D AREA	660 SF
AREA PROVIDED	732 SF

SMITH AND SAYLOR RESERVOIR

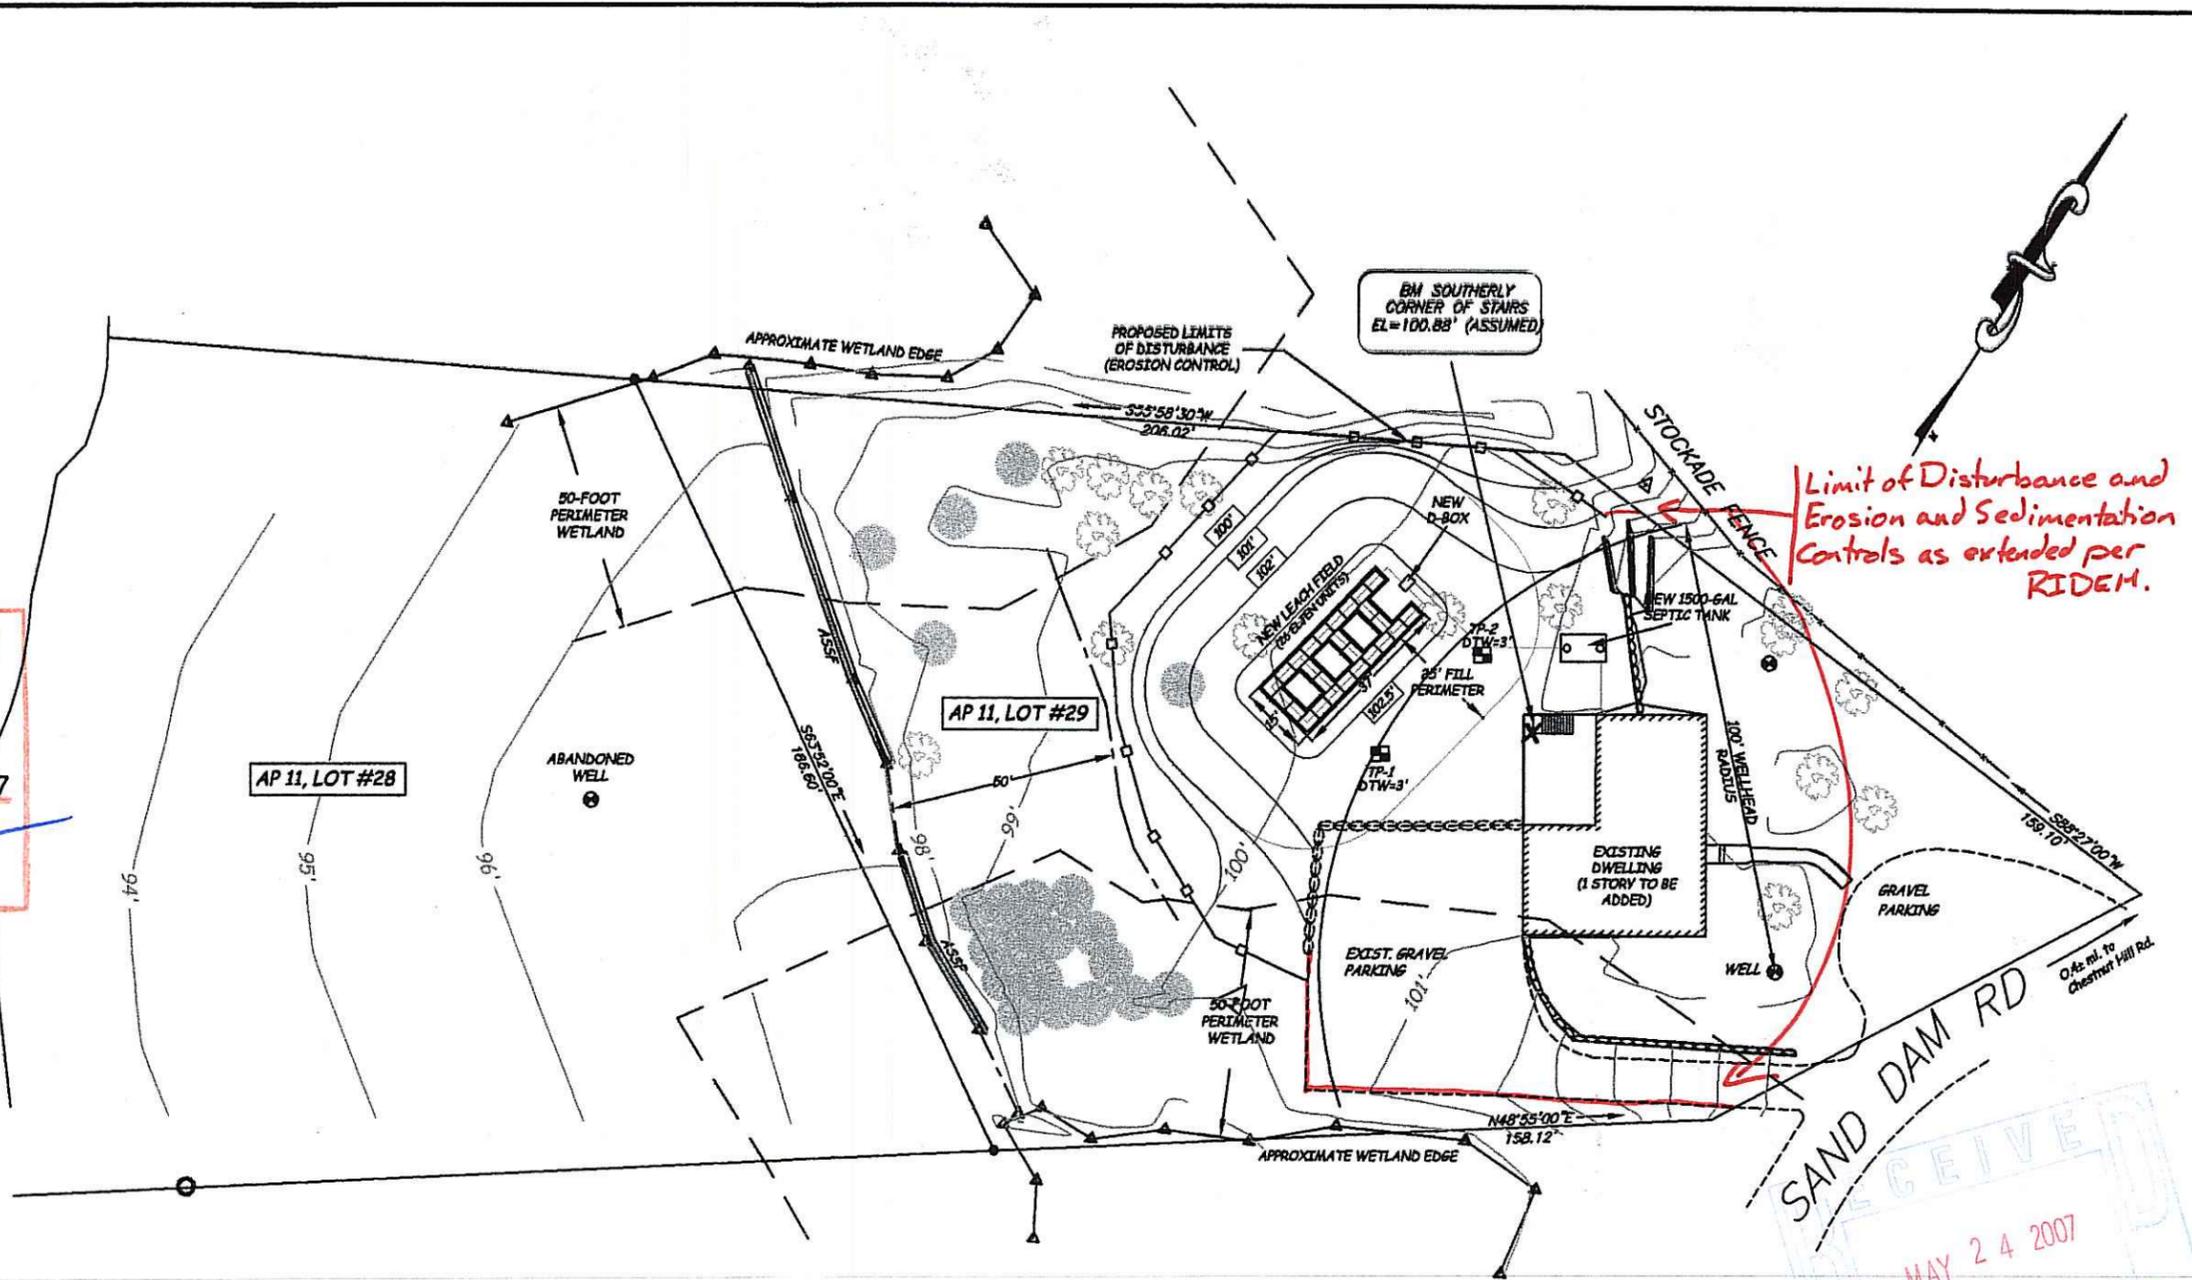

Limit of Disturbance and Erosion and Sedimentation Controls as extended per RIDEM.

RECEIVED
 MAY 24 2007
 DEPARTMENT OF ENVIRONMENTAL MANAGEMENT
 OFFICE OF WATER RESOURCES

LEGEND

- PROPOSED CONTOUR
- EXISTING CONTOUR
- PROPOSED L.O.D. WITH EROSION CONTROL
- EXISTING TREE
- EXISTING STONE WALL
- TEST PIT LOCATION
- WETLAND SETBACK

KEVIN M. BARTLETT
 No. 7449
 REGISTERED PROFESSIONAL ENGINEER (CIVIL)
KB
 23 MAY 07

NOTES:

- ALL BOUNDARIES, IMPROVEMENTS, TOPOGRAPHY AND WETLAND FEATURE LOCATIONS, AS SHOWN, WERE OBTAINED FROM FIELD SURVEY PROVIDED BY OWNER. EARTH WORKS ENGINEERING, INC. ASSUMES NO LIABILITY FOR THE ACCURACY OF THE SURVEY.
- THERE ARE NO EXISTING OR PROPOSED PRIVATE DRINKING WATER WELLS WITHIN 200 FEET OF THE PROPOSED SYSTEM, EXCEPT AS NOTED.
- THERE ARE NO PUBLIC DRINKING WATER SUPPLY WELLS WITHIN 500 FEET OF THE PROPOSED ISDS OR ALTERNATE AREA.

SCALE: 1" = 40' UNLESS OTHERWISE NOTED OR CHANGED BY REPRODUCTION	DRAWN BY: KMB	WETLANDS PRELIMINARY DETERMINATION PLAN PREPARED FOR: DAVID ROUNDS	JOB 29 MORIN
EARTH WORKS ENGINEERING, INC. 69 SPRING GROVE ROAD CHEPACHET, RHODE ISLAND 02814 (401) 667-0861	PROJECT CHECK: KMB		ASSESSOR'S PLAT #11, LOT #28/#29 GLOUCESTER, RHODE ISLAND
	DATE: MAY 18, 2007		SHEET 1 OF 1