


PLAN
1" = 40'

LEGEND


- IRON ROD (FOUND)
- GRANITE BOUND (FOUND)
- ⊕ EXISTING UTILITY POLE W/#
- - - EXISTING ZONING SETBACKS
- ⊕ DENOTES SOIL TEST EVALUATION
- - - 400 - EXISTING CONTOUR
- - - (400) - DESIGN CONTOUR
- LIMITS OF DISTURBANCE
- x400.0 SPOT GRADE

GRAPHIC SCALE
One Inch = 40 Feet

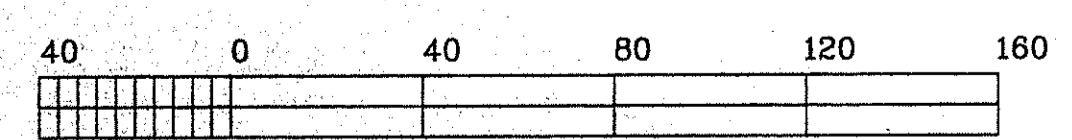

Conversion: One Foot = 0.3048 Meters
Base of Bearings: Magnetic / March, 2005

THIS SURVEY AND PLAN CONFORM TO THE FOLLOWING STANDARDS AS ADOPTED BY THE RHODE ISLAND BOARD OF REGISTRATION FOR PROFESSIONAL LAND SURVEYORS
SURVEY - CLASS I
TOPOGRAPHY - CLASS III

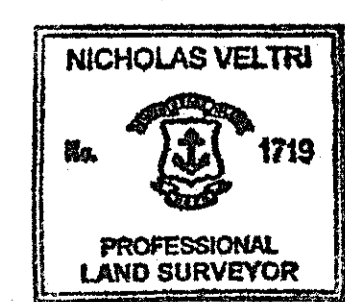

BY: *Nicholas Veltri* 7/27/07
REGISTERED PROFESSIONAL LAND SURVEYOR DATE

N. VELTRI SURVEY, INC. 266 PUTNAM PIKE, SMITHFIELD R.I. TEL 401-231-3200		NO.	DATE	REVISION
TOPOGRAPHIC SITE PLAN				
SMITHFIELD, R.I. AP 45 LOT 54 (PORTION) PREPARED FOR: LOUIS CALCAGNI & SONS INC. 196 WARDLAW AVE. PROVIDENCE, R.I. 02908 TEL 255-9008			7/07	ORIG. ISSUE
SCALE: 1" = 40'		DRAWN: J.PARRILLO		CHECKED BY: N.V.

DEPARTMENT OF ENVIRONMENTAL MANAGEMENT
OFFICE OF WATER RESOURCES
FRESHWATER WETLANDS PROGRAM
REVISED SITE PLAN APPLICATION NO. 07-0140
SEE LETTER OF SAME DATE
OCT 3 2007