

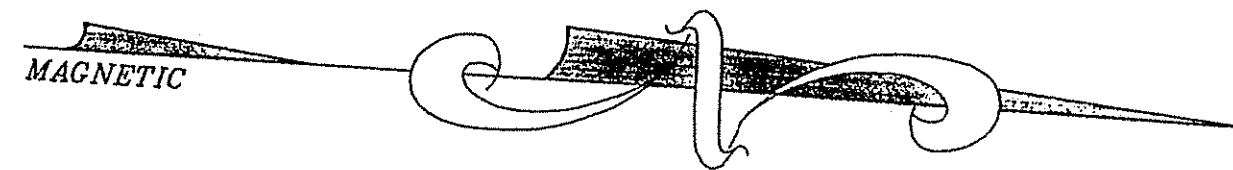


Location Map NOT TO SCALE

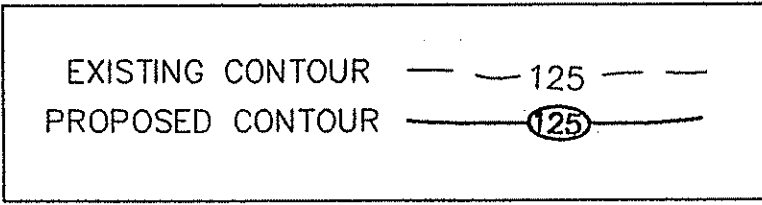

LOT 253 N/F Howard E. Greene et ux
 LOT 254 N/F Genevieve Luciano
 LOT 234 N/F Roger J. Dewett
 LOT 248 N/F Genevieve Luciano

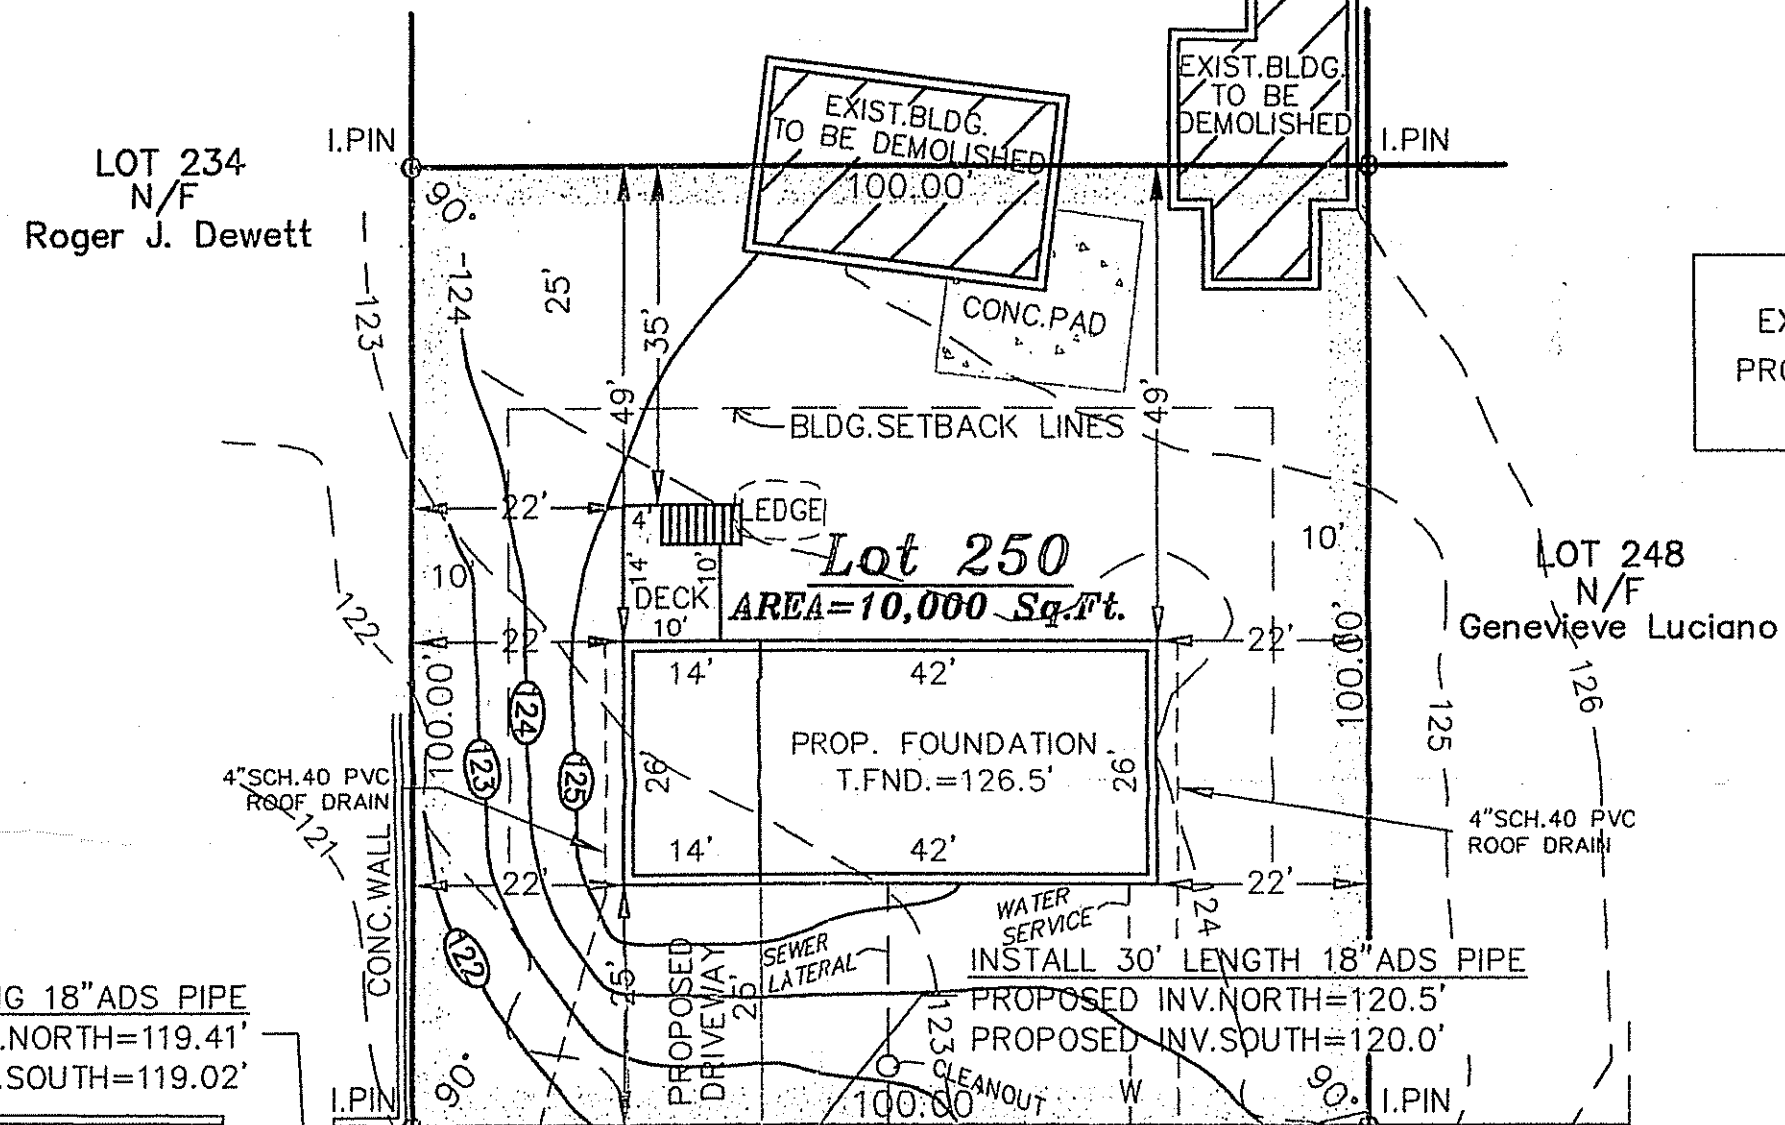


DEPARTMENT OF ENVIRONMENTAL MANAGEMENT
 OFFICE OF WATER RESOURCES
 FRESHWATER WETLANDS PROGRAM
 REVIEWED SITE PLAN APPLICATION NO.: 07-2318
 DATED OCT 04 2007
 SEE LETTER OF SAME DATE.

W. Joseph Carney


Being Assessors Plat No.2 Lot No. 250
 SURVEY - PROPOSED FOUNDATION
Atwood Street
 PREPARED FOR
Arbor Development
 23 Hickory Drive
 Scituate, RI 02857

Checked By: R.B.B. Drawn By: J.D.M.
 Scale: 1" = 20' Date: June 4, 2007

NO.	REVISION	DATE

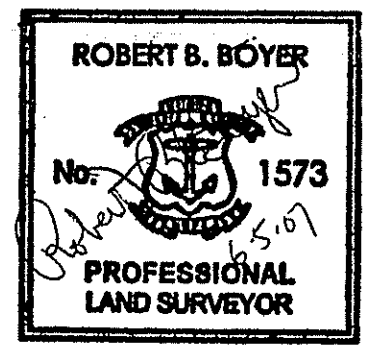

PERMETER SURVEY CONFORMS TO A CLASS 1 STANDARD.
 TOPOGRAPHY CONFORMS TO A CLASS 3 STANDARD AS ADOPTED BY THE RHODE ISLAND BOARD OF REGISTRATION OF PROFESSIONAL LAND SURVEYORS.
 License No. 6550

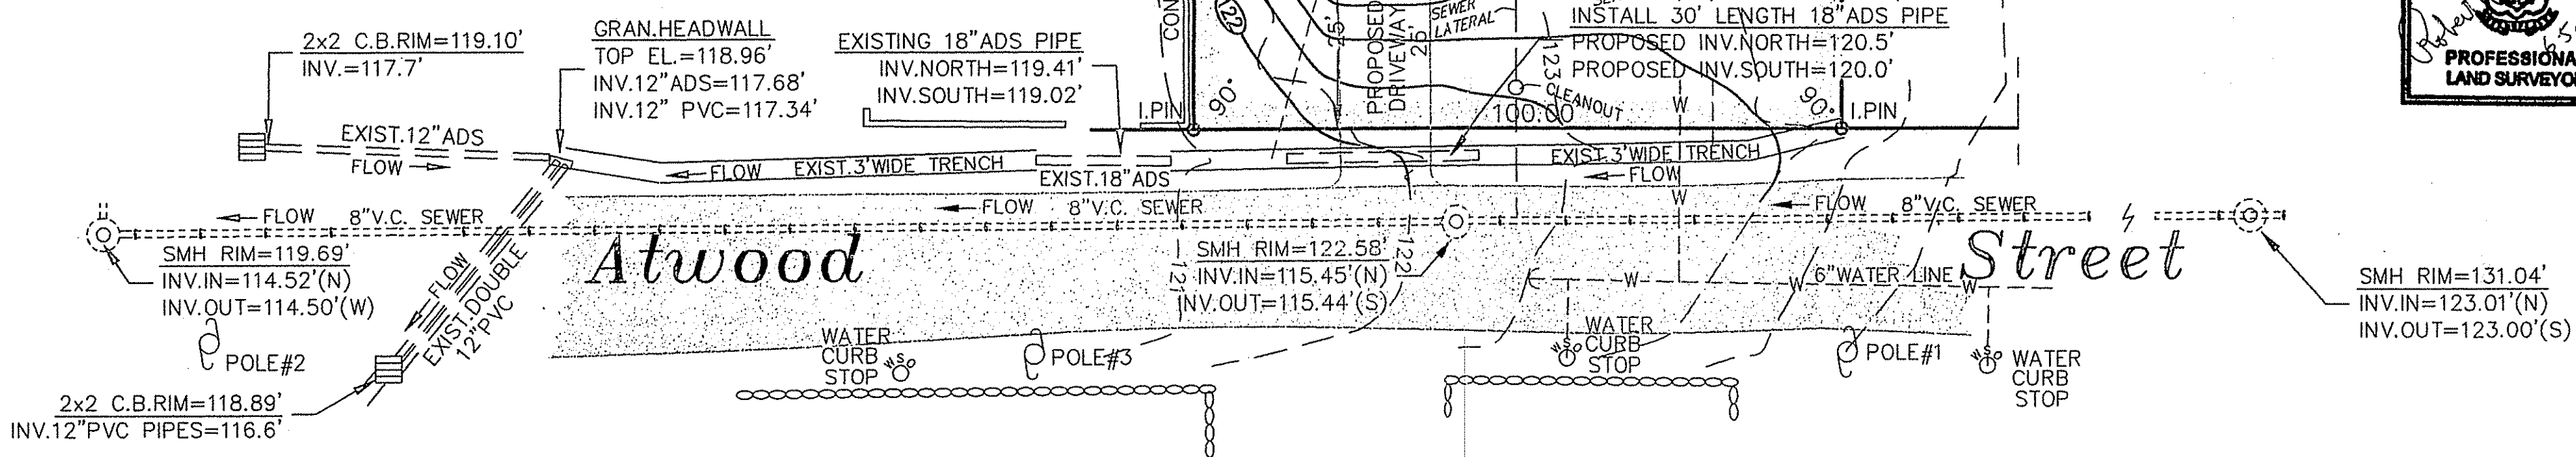

Zoning R-8


MINIMUM AREA	8,000 SQ. FT.
FRONTAGE	70 FEET
BUILDING SETBACKS	
FRONT YARD	25 FEET
SIDE YARD	10 FEET
REAR YARD	25 FEET

Note: Subject parcel lies within Zone C on FIRM Flood Insurance Rate Map Community-Panel Number 440007 0001 B Map Revised April 15, 1986 Panel 1 of 2

AUG 1 2007

Dig Safe Notation:

All utilities shown hereon are taken from visible observations. Contractor is responsible to verify all locations and elevations prior to the start of any construction or excavation. Dig Safe must be notified. 1-888-344-7233

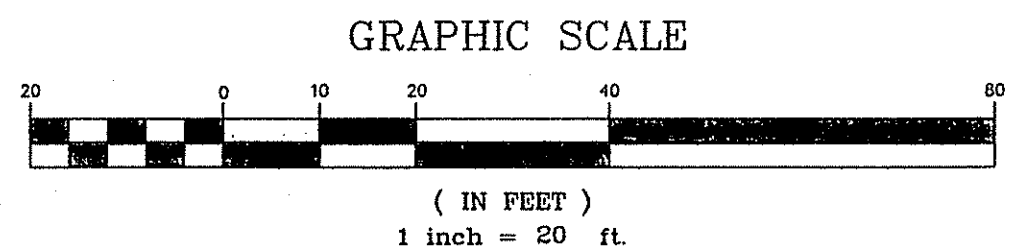

BOYER ASSOCIATES
 1200 MAIN STREET
 WEST WARWICK, RI 02893
 TEL. (401)821-8872 FAX (401)826-1993