
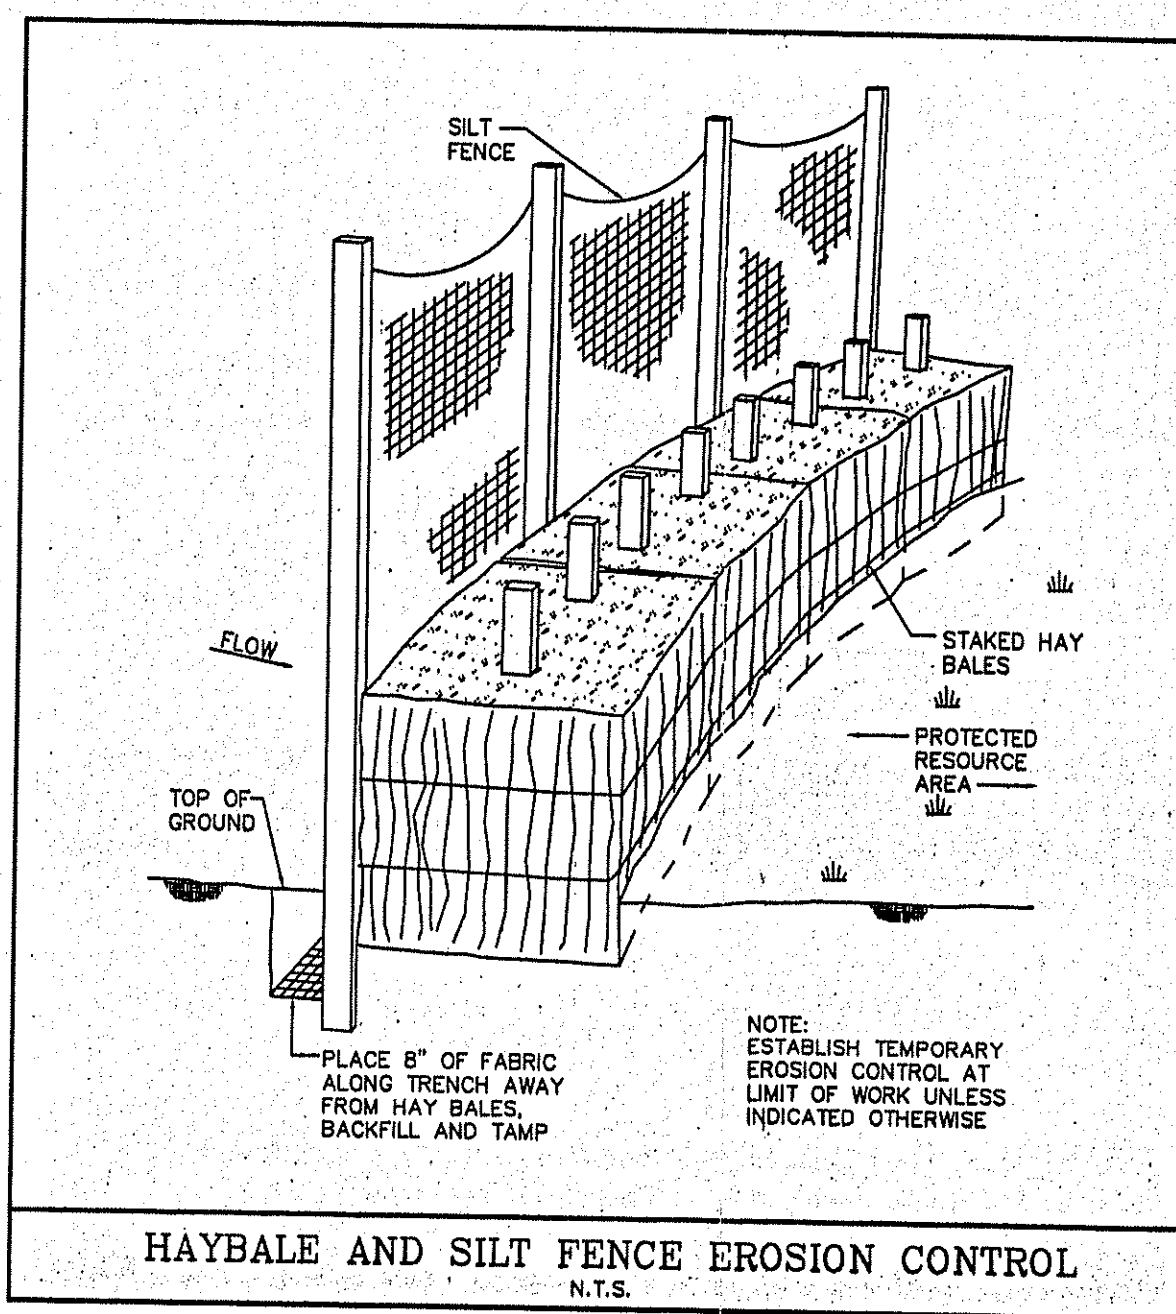


ROOF LEADER DRAIN(S) LOCATION UNKNOWN REMOVE AND REROUTE IF WITHIN 25' OF OWTS OR COMPONENTS

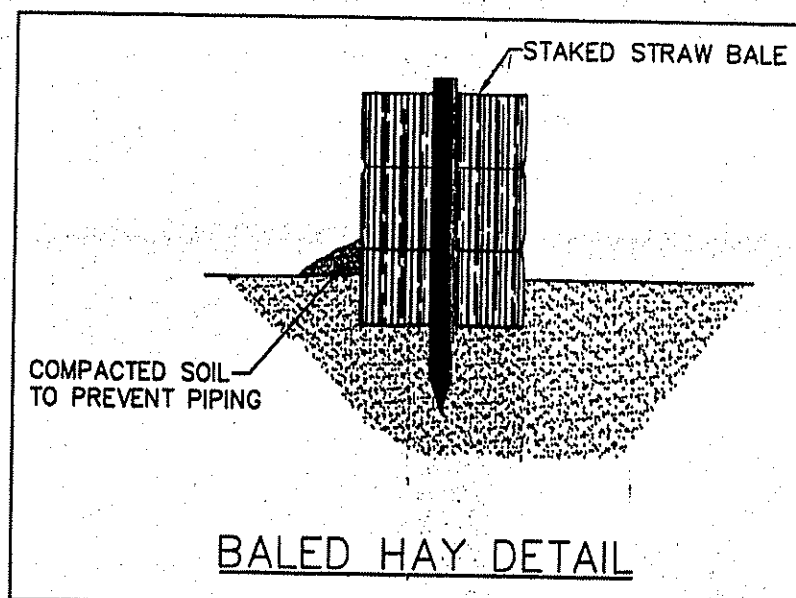

NOTE:

- SEDIMENTATION AND EROSION CONTROL PRACTICES SHALL ADHERE TO "RI SOIL EROSION AND SEDIMENT CONTROL HANDBOOK" AND CONFORM TO ALL TOWN OF TIVERTON REGULATIONS.
- WETLANDS DELINEATION PERFORMED BY ECOSYSTEMS SOLUTIONS INC. P.O. BOX 469 WEST WARWICK RI 02893
- POLE # 69-1/2
- PREVIOUS OWTS APPLICATION NUMBER #0333-1530 AND 0233-0606
- PROPERTY LINE SURVEY NOT PERFORMED. PLAT MAP USED FOR LOT CONFIGURATION.
- JANUARY 2009
- DATUM IS LOCAL

FLOOD ZONE:


- SUBJECT PROPERTY IS LOCATED IN ZONE "C" AS PER FEMA COMMUNITY PANEL NO. 440012 0003 C, REVISED MARCH 15, 1984.

- LEGEND:**
- P — PROPERTY LINE
 - — — EDGE OF PAVEMENT
 - 98 — EXISTING CONTOUR
 - 98 — PROPOSED CONTOUR
 - W — W — EXISTING WATER LINE
 - — — EXISTING STONE WALL
 - — — SEDIMENTATION BARRIER
 - — — LIMIT OF DISTURBANCE
 - — — EDGE OF VEGETATIVE WETLAND
 - — — 50' PERIMETER WETLAND
 - — — 100' RIVER BANK WETLAND
 - — — RIVER BANK (LESS THAN 10 FEET WIDE)
 - ⊕ UTILITY POLE
 - ⊕ BENCHMARK
 - ⊕ EXISTING TREE

DEPARTMENT OF ENVIRONMENTAL MANAGEMENT
OFFICE OF WATER RESOURCES
FRESHWATER WETLANDS PROGRAM
APPROVED WITH CONDITIONS
AS SPECIFIED IN THE LETTER OF APPROVAL
DATED MAY 18 2009 FILE # 09-002
NO CHANGES ALLOWED WITHOUT PRIOR APPROVAL.
APPROVED PLANS MUST BE AT CONSTRUCTION SITE.


W. Joseph Casey

Kindly be advised that this Permit is not equivalent to a verification of the type or extent of freshwater wetlands on site.

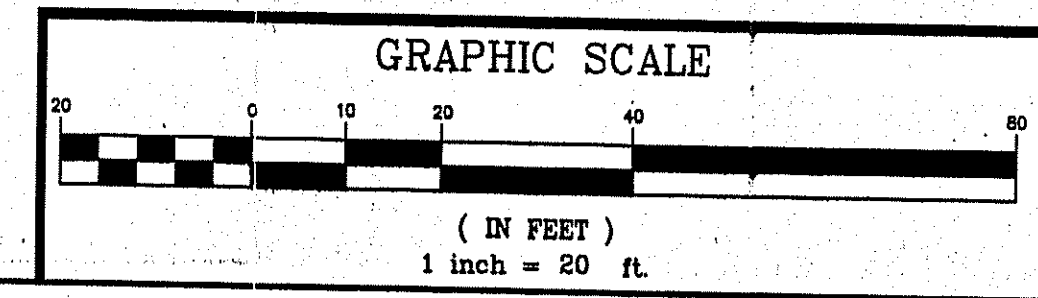

NARRAGANSETT ENGINEERING, INC.
MAIN OFFICE
3102 EAST MAIN ROAD,
PORTSMOUTH, RI 02871
TEL : (401) 683-6630

PROJECT OFFICES
SWANSEA, MA 02777
TEL : (508) 730-1881
FAX : (401) 683-6638
www.net-cds.com

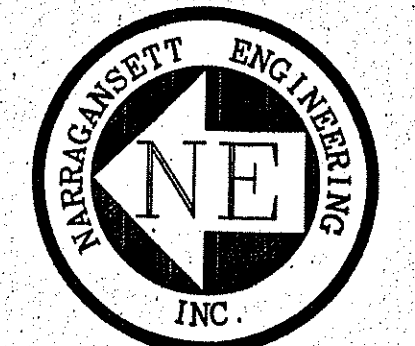


SHEET TITLE
PRELIMINARY DETERMINATION

PROJECT APPLICANT/OWNER
SFS CORPORATION
1204 FISH ROAD
TIVERTON, RI 02878


LOCATION
1204 FISH ROAD
TIVERTON, RI 02878

MAP: 2-11 BLOCK: 113 CARD: 74

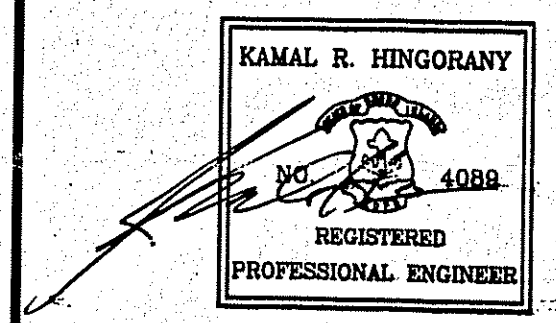

PROJECT #	DATE	DRAWN	CHECK
080170	01-20-09	NKH	KH

REVISIONS			
NO.	DATE	DESCRIPTION	BY

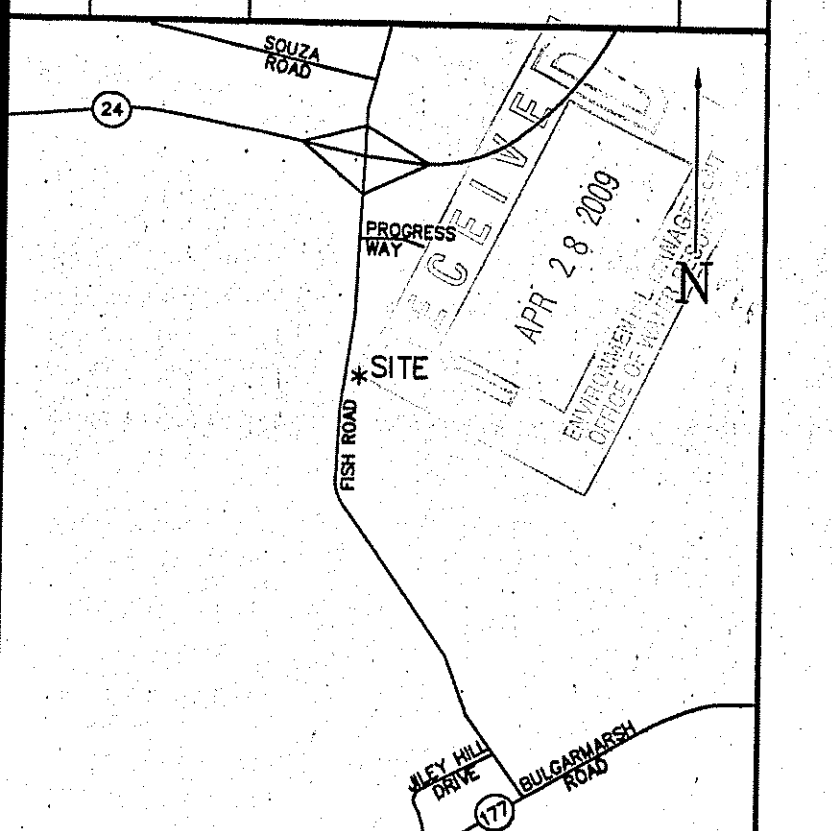

LOCUS MAP

SHEET	SCALE
1 OF 1	1"=20'