


# PUNCATEST NECK ROAD




- LEGEND**
- STONE WALL
  - - - STONE WALL REMNANT
  - UTILITY POLE
  - ▲ WETLAND FLAG
  - 50' PERIMETER WETLAND
  - - - EXISTING CONTOUR
  - APPROXIMATE PROPERTY LINE

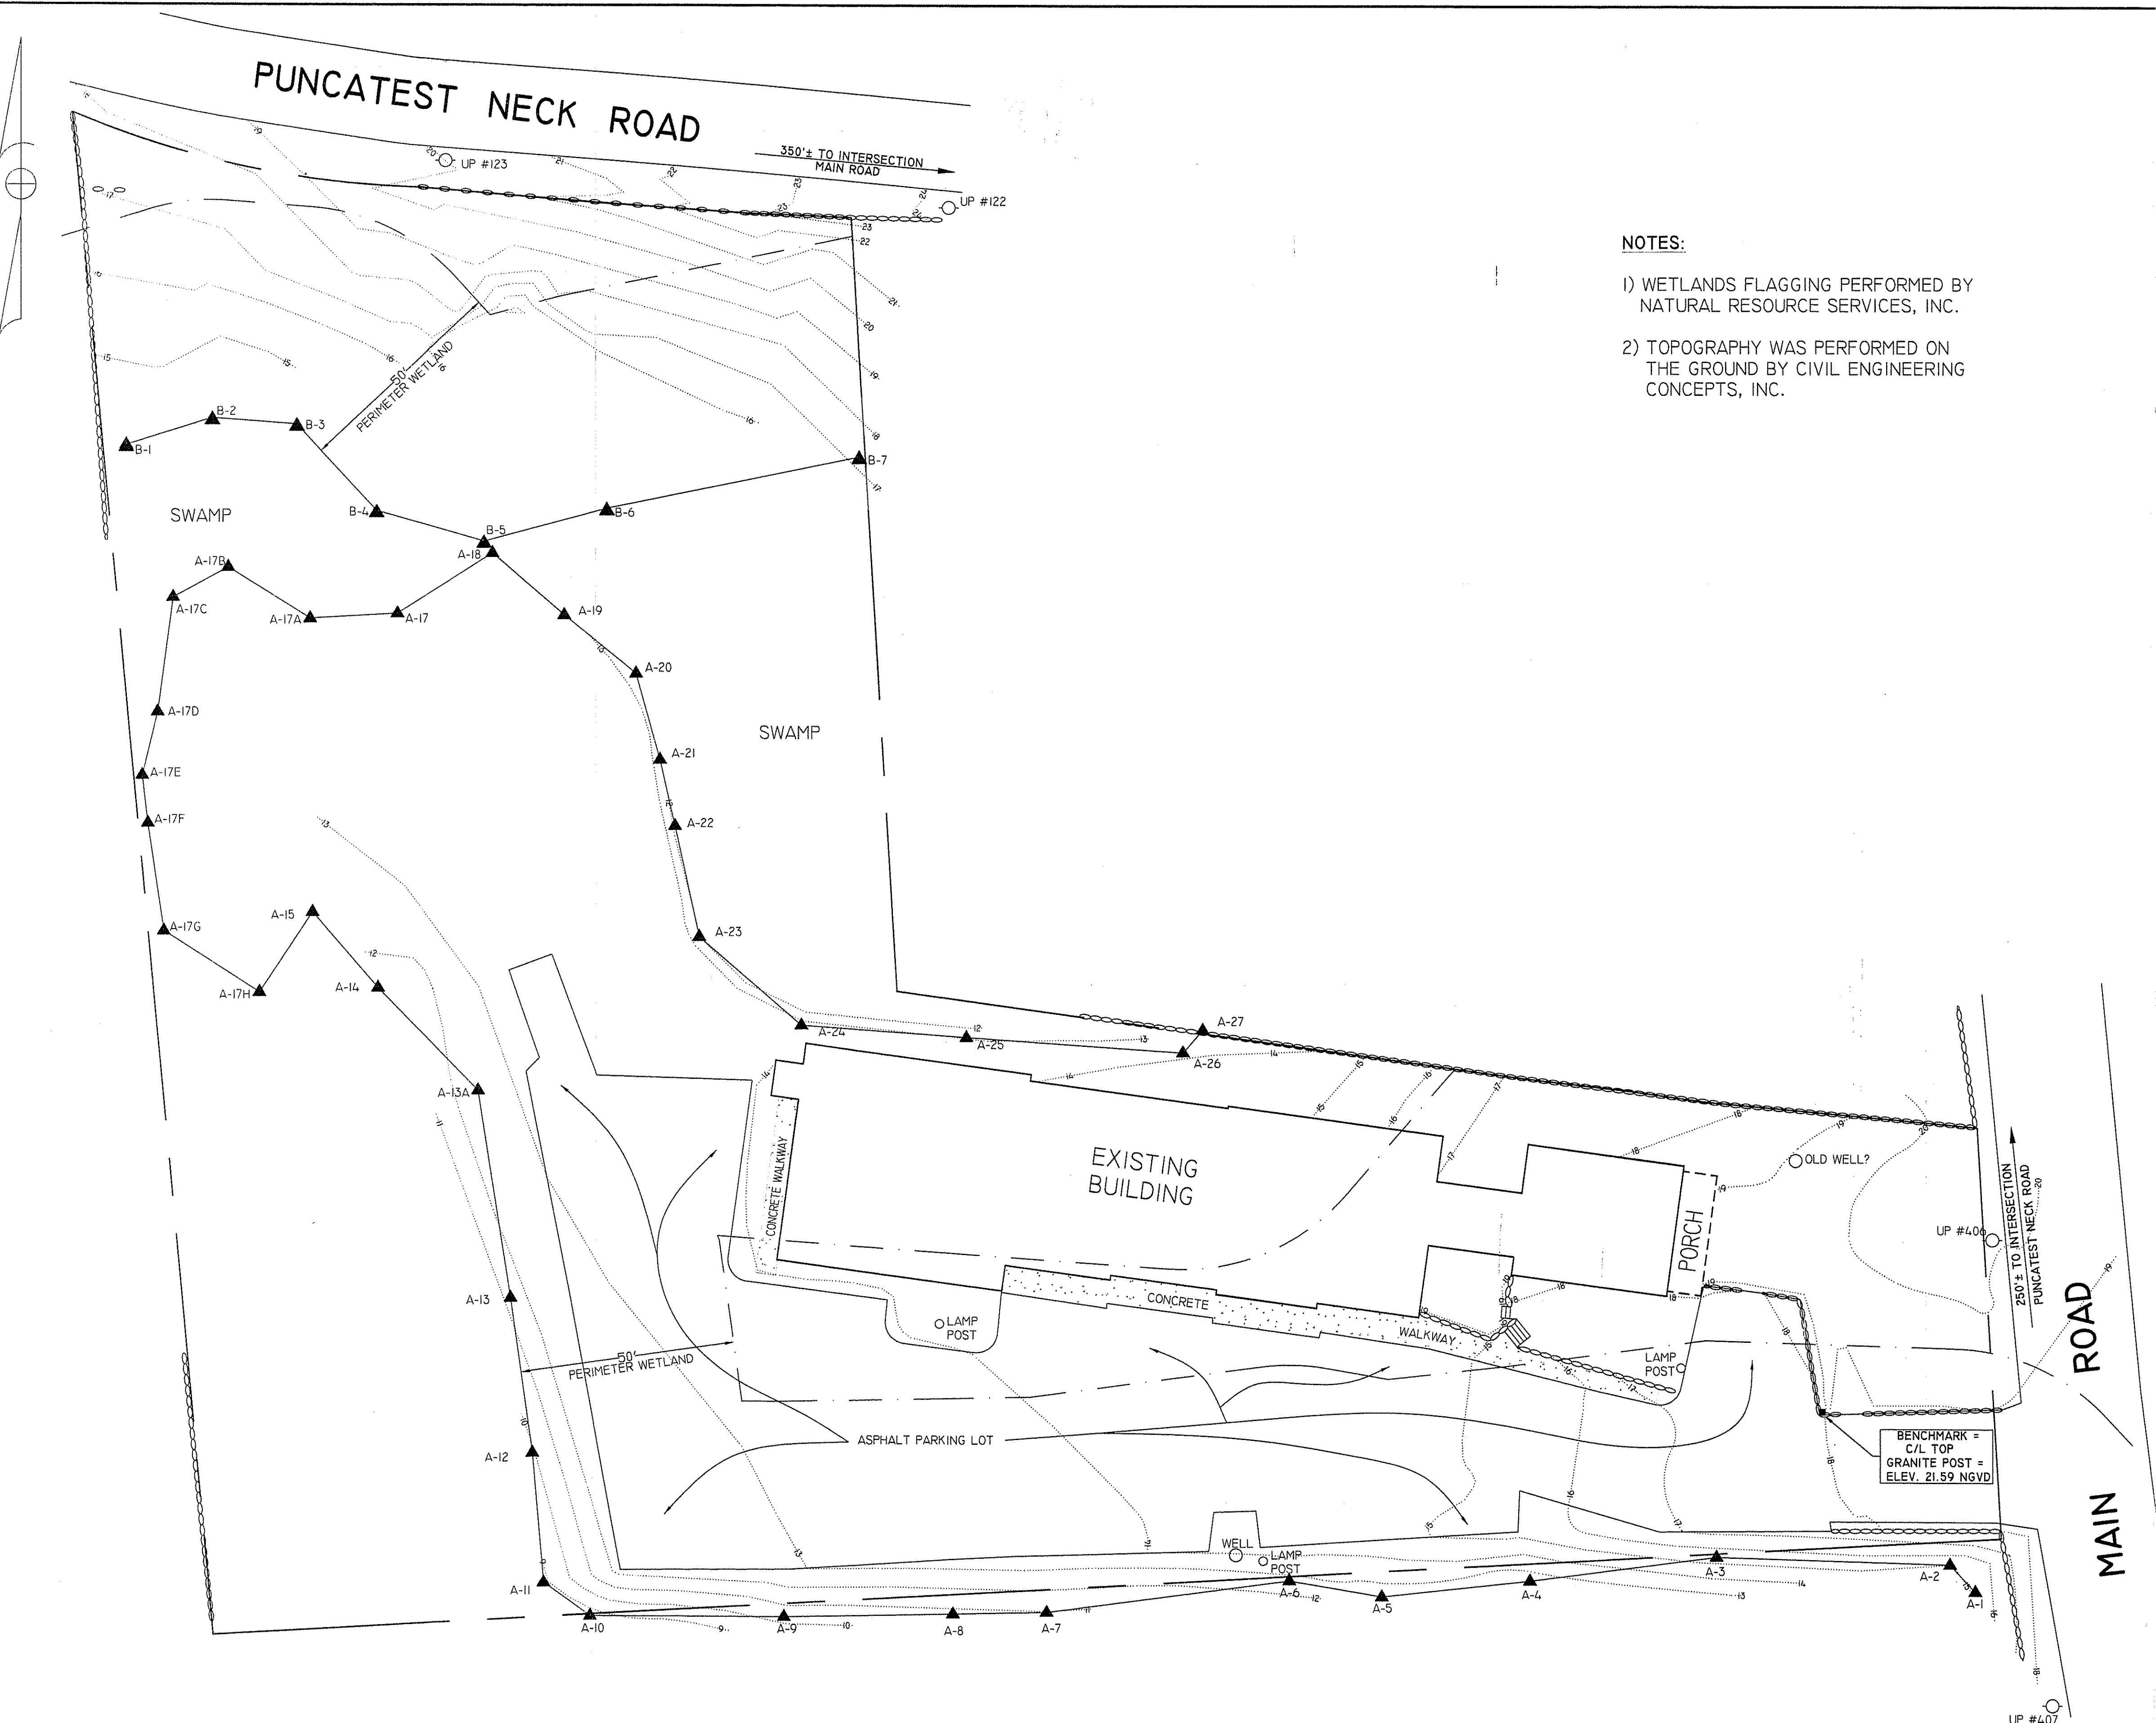


**SITE PLAN**  
1" = 20'

**NOTES:**


- 1) WETLANDS FLAGGING PERFORMED BY NATURAL RESOURCE SERVICES, INC.
- 2) TOPOGRAPHY WAS PERFORMED ON THE GROUND BY CIVIL ENGINEERING CONCEPTS, INC.

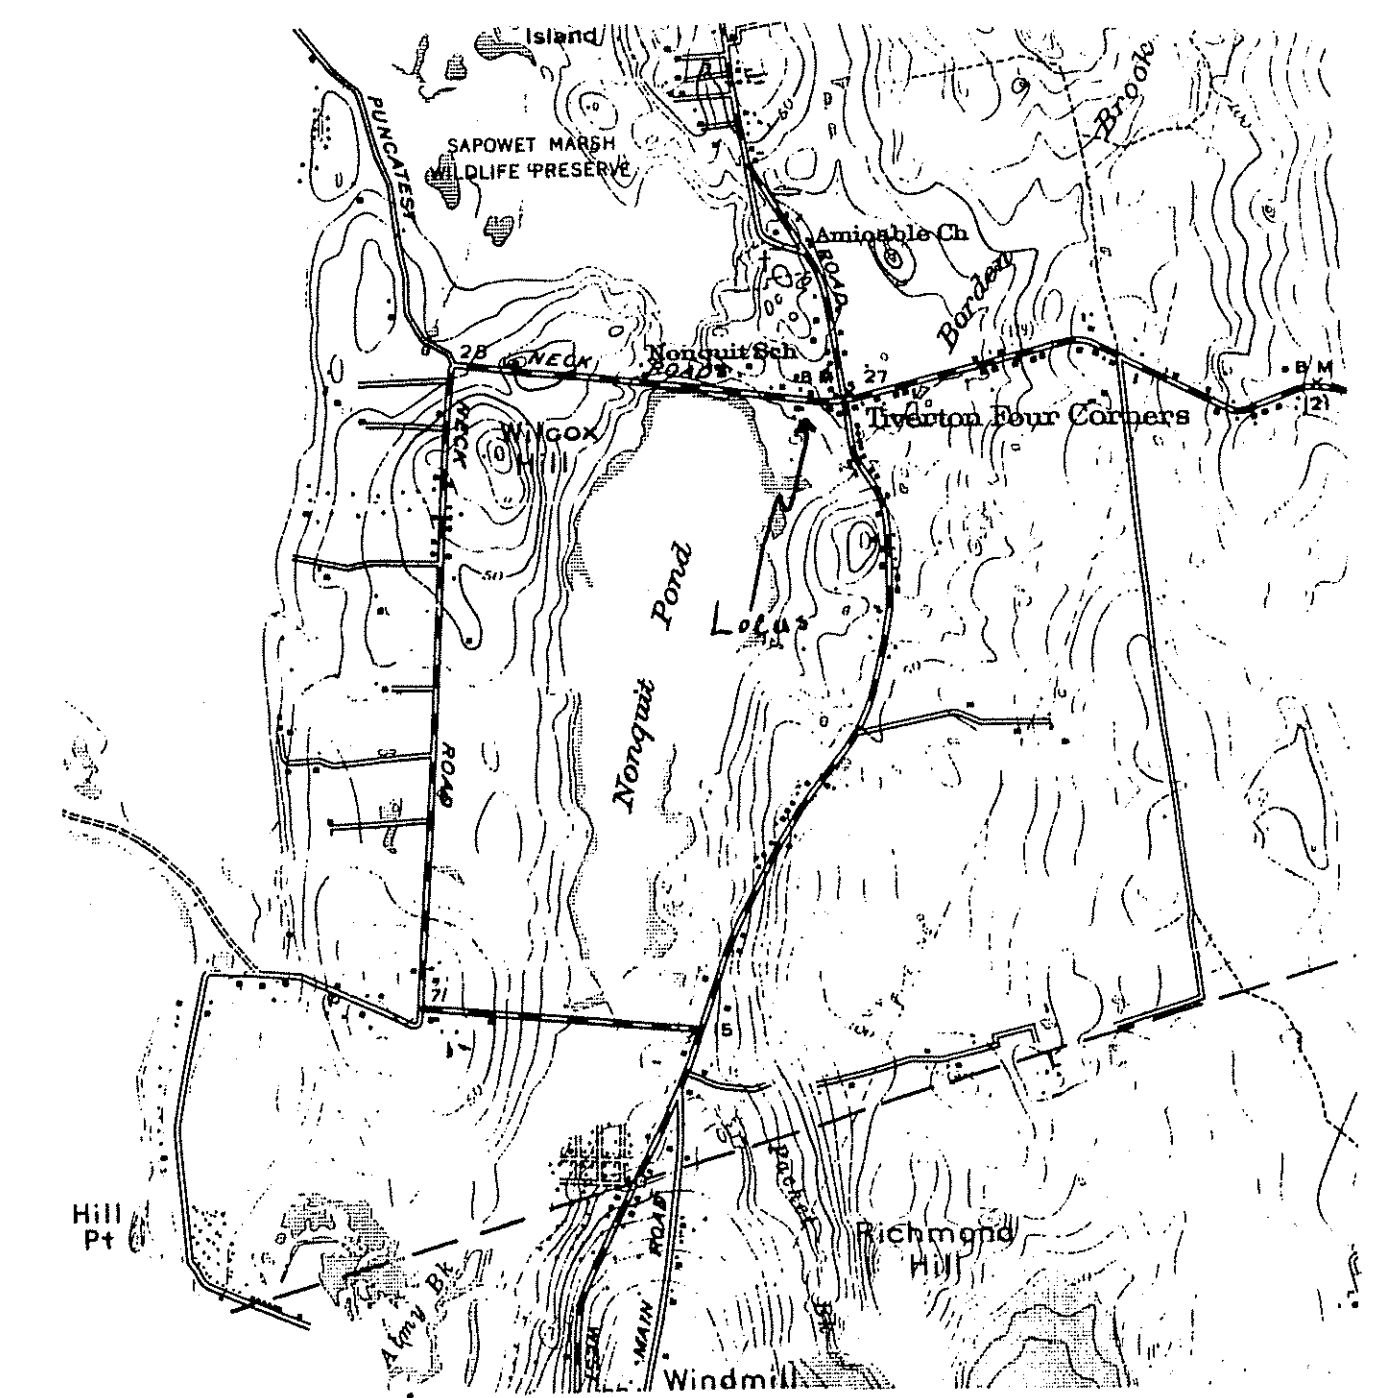

LOCUS MAP  
(NOT TO SCALE)

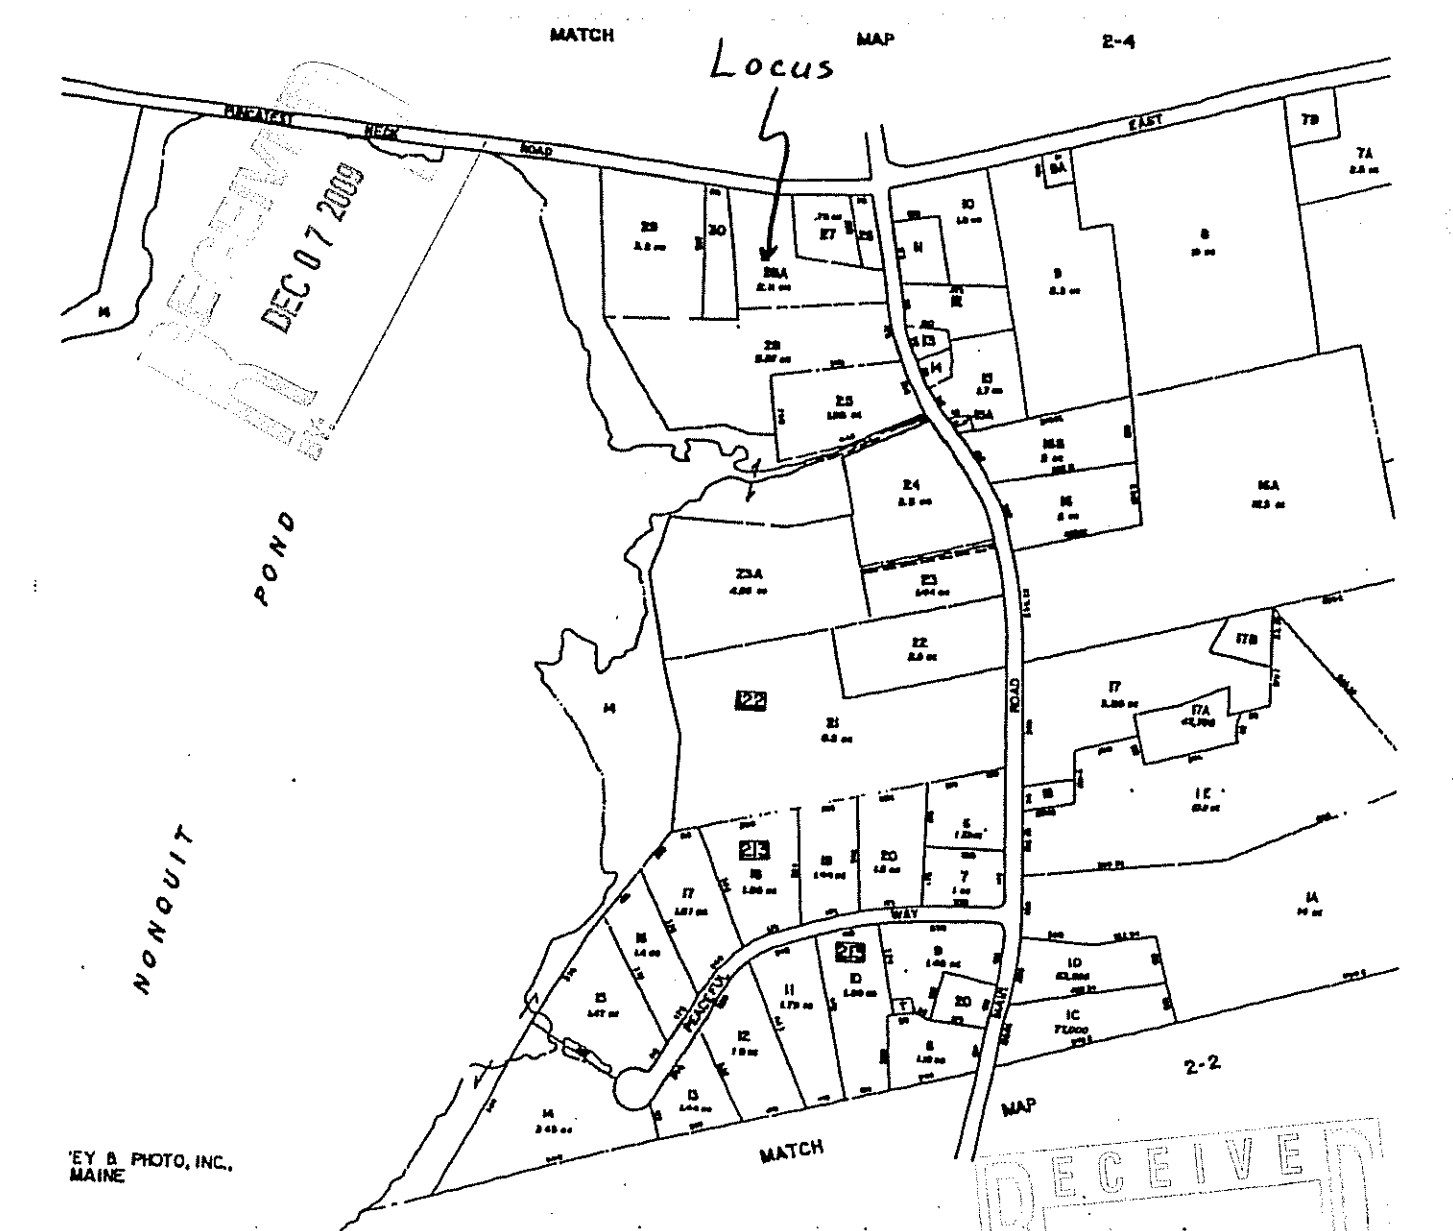

ASSESSOR'S MAP  
1" = 2080'

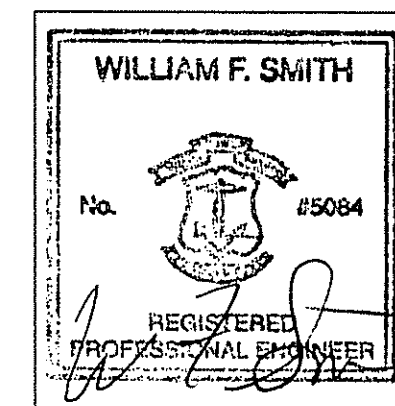

#1: 11/17/09: SHOW NEW FLAG LOCATIONS  
REVISIONS:

**WETLAND EDGE VERIFICATION PLAN**  
PREPARED FOR  
**DAVID NEVILLE**  
MAP 2-3 BLOCK 22 CARD 28 A  
3913 MAIN ROAD  
TIVERTON, RHODE ISLAND

SCALE: 1" = 20'      DATE: NOVEMBER 19, 2008

**Civil Engineering Concepts, Inc.**  
34A MAIN STREET      P.O. BOX 5323  
LITTLE COMPTON, RI 02857      NEW BEDFORD, MA 02742  
PH: (401) 592-0177      FAX: (401) 592-0178