





ZONING:
 RESIDENTIAL
 MINIMUM AREA: 2.00 ACRES
 LOT FRONTAGE: 175.00 MIN
BUILDING SETBACKS:
 FRONT: 50'
 REAR: 25'
 SIDE: 25'
 JAN - 7 2010

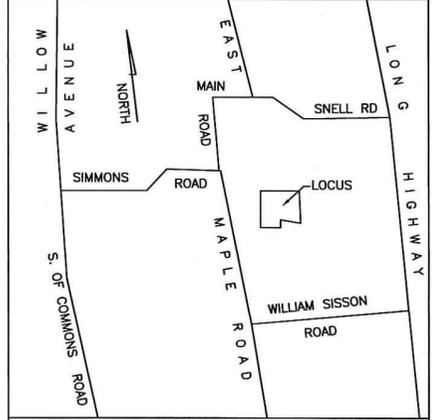

LOCATION MAP

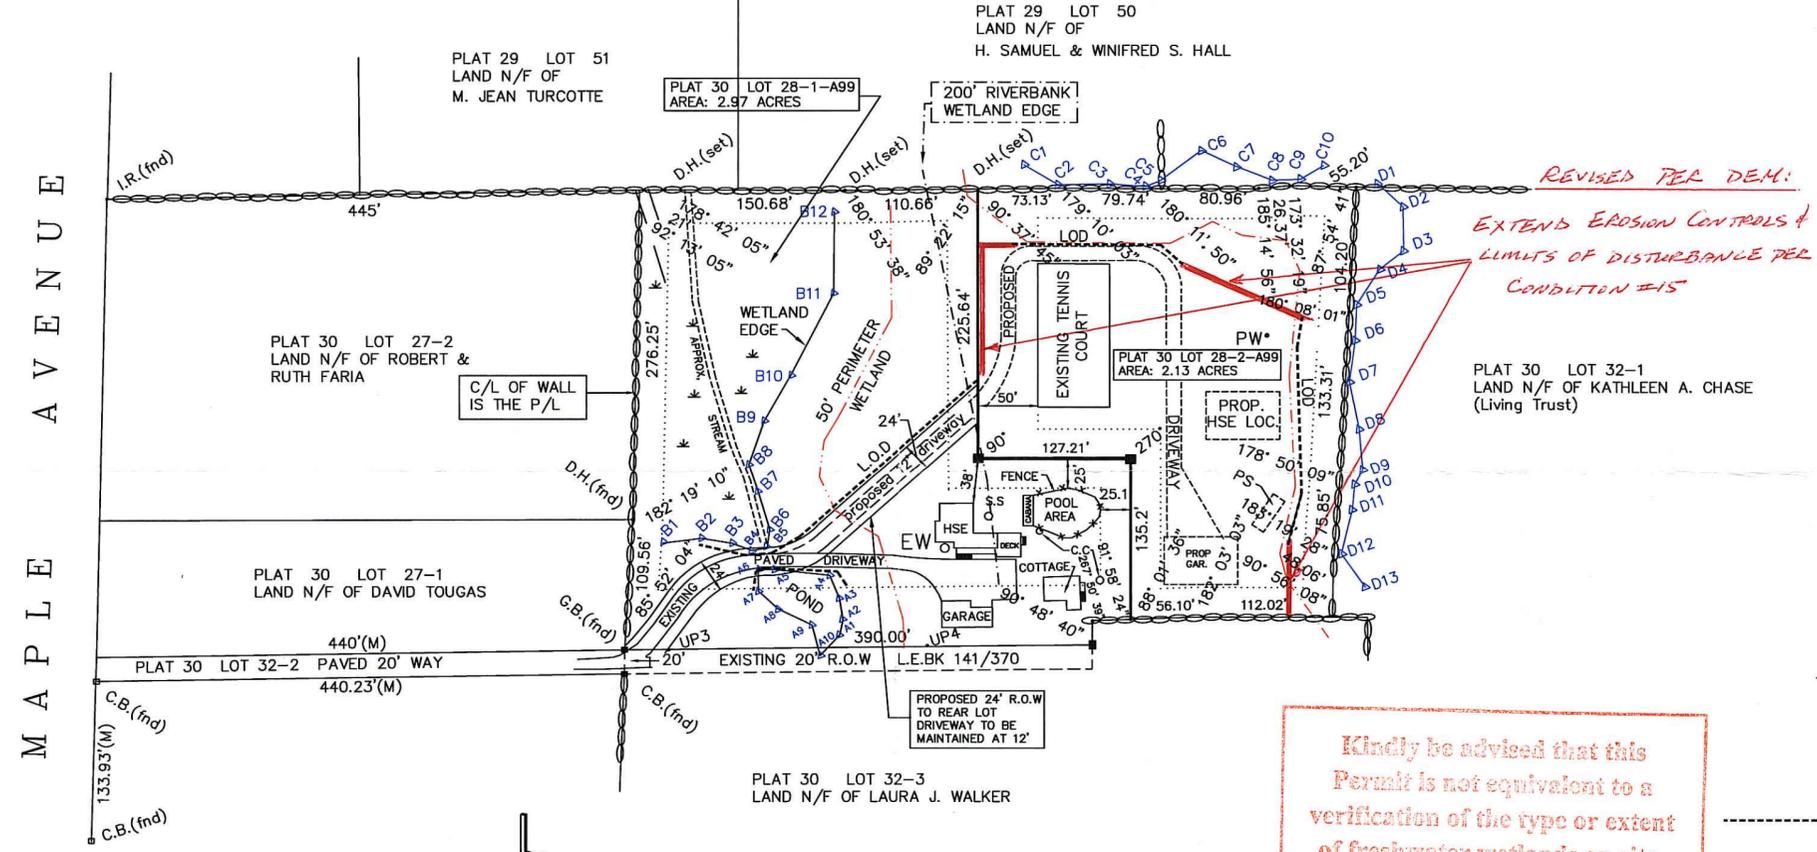


Kindly be advised that this Permit is not equivalent to a verification of the type or extent of freshwater wetlands on site.

LEGEND


- UP 4 UTILITY POLE
- I.R. IRON ROD
- D.H. DRILL HOLE
- G.B. GRANITE BOUND
- C.B. CONCRETE BOUND
- N/F NOW OR FORMERLY
- (M) MEASURED DISTANCE
- STONE WALL
- P.W. PROPOSED WELL
- P.S. PROPOSED SEPTIC SYSTEM
- E.W. EXISTING WELL
- SS EXISTING SEPTIC SYSTEM
- C.C. CONCRETE COVER
- BUILDING SETBACK LINE
- P/L PROPERTY LINE
- GRANITE BOUND SET
- WETLAND AREA
- LIMIT OF DISTURBANCE AND SILT FENCE LINE
- WETLAND FLAGS
- 50' PERIMETER WETLAND SETBACK

- NOTES**
1. WETLANDS FLAGGED BY: NATURAL RESOURCE SERVICES INC.
 2. STAKES HAVE BEEN PLACED ALONG THE NORTHWESTERLY LINE OF THE 24' RIGHT OF WAY WHICH WILL ALSO BE THE LIMITS OF DISTURBANCE.

DEPARTMENT OF ENVIRONMENTAL MANAGEMENT
 OFFICE OF WATER RESOURCES
 FRESHWATER WETLANDS PROGRAM
 APPROVED WITH CONDITIONS
 AS SPECIFIED IN THE LETTER OF APPROVAL
 DATED FEB - 2 2010 FILE # 09-0224
 NO CHANGES ALLOWED WITHOUT PRIOR APPROVAL.
 APPROVED PLANS MUST BE AT CONSTRUCTION SITE.

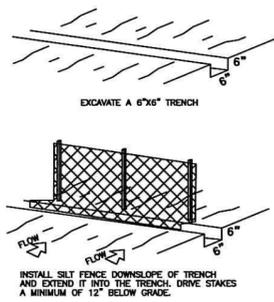

SILT FENCE DETAIL

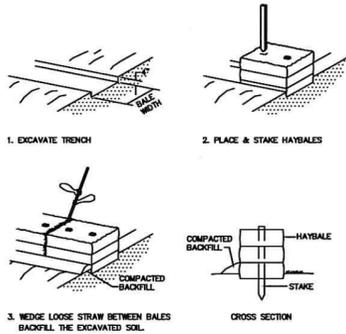


HAYBALE BARRIER DETAIL
 OPTIONAL


I HEREBY CERTIFY THAT THIS SURVEY WAS ACTUALLY MADE ON THE GROUND AS PER RECORD DESCRIPTION AND IS CORRECT. THERE ARE NO ENCROACHMENTS EITHER WAY ACROSS PROPERTY LINES EXCEPT AS SHOWN.

THIS PLAN AND SURVEY CONFORM TO A CLASS 3 STANDARD AS ADOPTED BY THE RHODE ISLAND BOARD OF REGISTRATION FOR PROFESSIONAL LAND SURVEYORS.

BY:
 JOHN J. BARKER, JR. PLS #1885

 

STREET INDEX : MAPLE AVENUE

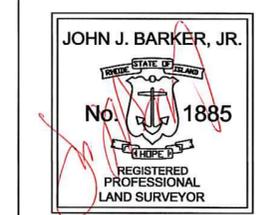

BARKER LAND SURVEYING, INC.
 168 HIGH ST, BRISTOL, R.I. 02809 (401) 254-0824

SITE PLAN
 for
PAUL A. BORGES

PLAT 30 LOT 28 24C MAPLE AVENUE LITTLE COMPTON R.I. 02837

REVISION: ADDED WETLAND LINE "C" & "D". REVISED S.S. & HOUSE LOCATION. 12/30/09. JJB	DWG. NO. 041104	SCALE 1"=100'	DATE 8/14/09	DRAWN BY JJB	SHEET 1 OF 1
---	--------------------	------------------	-----------------	-----------------	-----------------