


LIST OF DRAWINGS

- 1 COVER SHEET
- C-1 TOPOGRAPHIC MAP AND PROPOSED LAYOUT
- C-2 TOPOGRAPHIC MAP AND PROPOSED LAYOUT
- EC-1 EROSION AND SEDIMENTATION CONTROL
- S-1 STRUCTURAL DETAILS
- S-2 STRUCTURAL DETAILS
- PR-1 PLAN AND PROFILE
- PR-2 PLAN AND PROFILE
- PR-3 PLAN AND PROFILE
- PR-4 PLAN AND PROFILE
- PR-5 PLAN AND PROFILE
- PR-6 PLAN AND PROFILE
- R-1 RADIUS MAP

DUNDERY BROOK TRAIL

LITTLE COMPTON, RHODE ISLAND

MARCH 2010

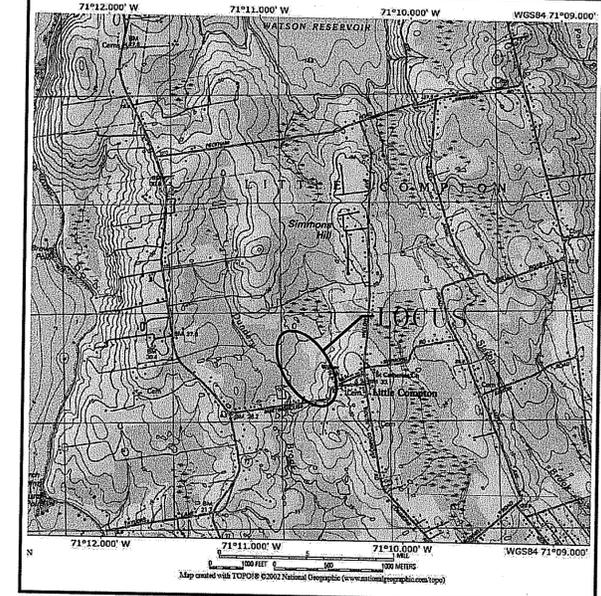

LOCUS MAP



DEPARTMENT OF ENVIRONMENTAL MANAGEMENT
 OFFICE OF WATER RESOURCES
 FRESHWATER WETLANDS PROGRAM
 APPROVED WITH CONDITIONS
 AS SPECIFIED IN THE LETTER OF APPROVAL
 DATED SEP 30 2010 FILE # 10-0066
 NO CHANGES ALLOWED WITHOUT PRIOR APPROVAL
 APPROVED PLANS MUST BE AT CONSTRUCTION SITE.

Signature

The Nature Conservancy



Protecting nature. Preserving life.™

CIVIL/STRUCTURAL ENGINEER


CAPUTO AND WICK LTD.
 1150 PAWTUCKET AVENUE
 RUMFORD, R.I. 02916
 (401) 434-8880



6/22/10




DEM FILE COPY

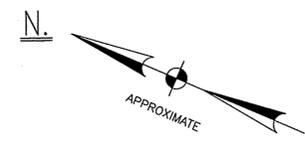

SEE SHEET C-2

MATCHLINE

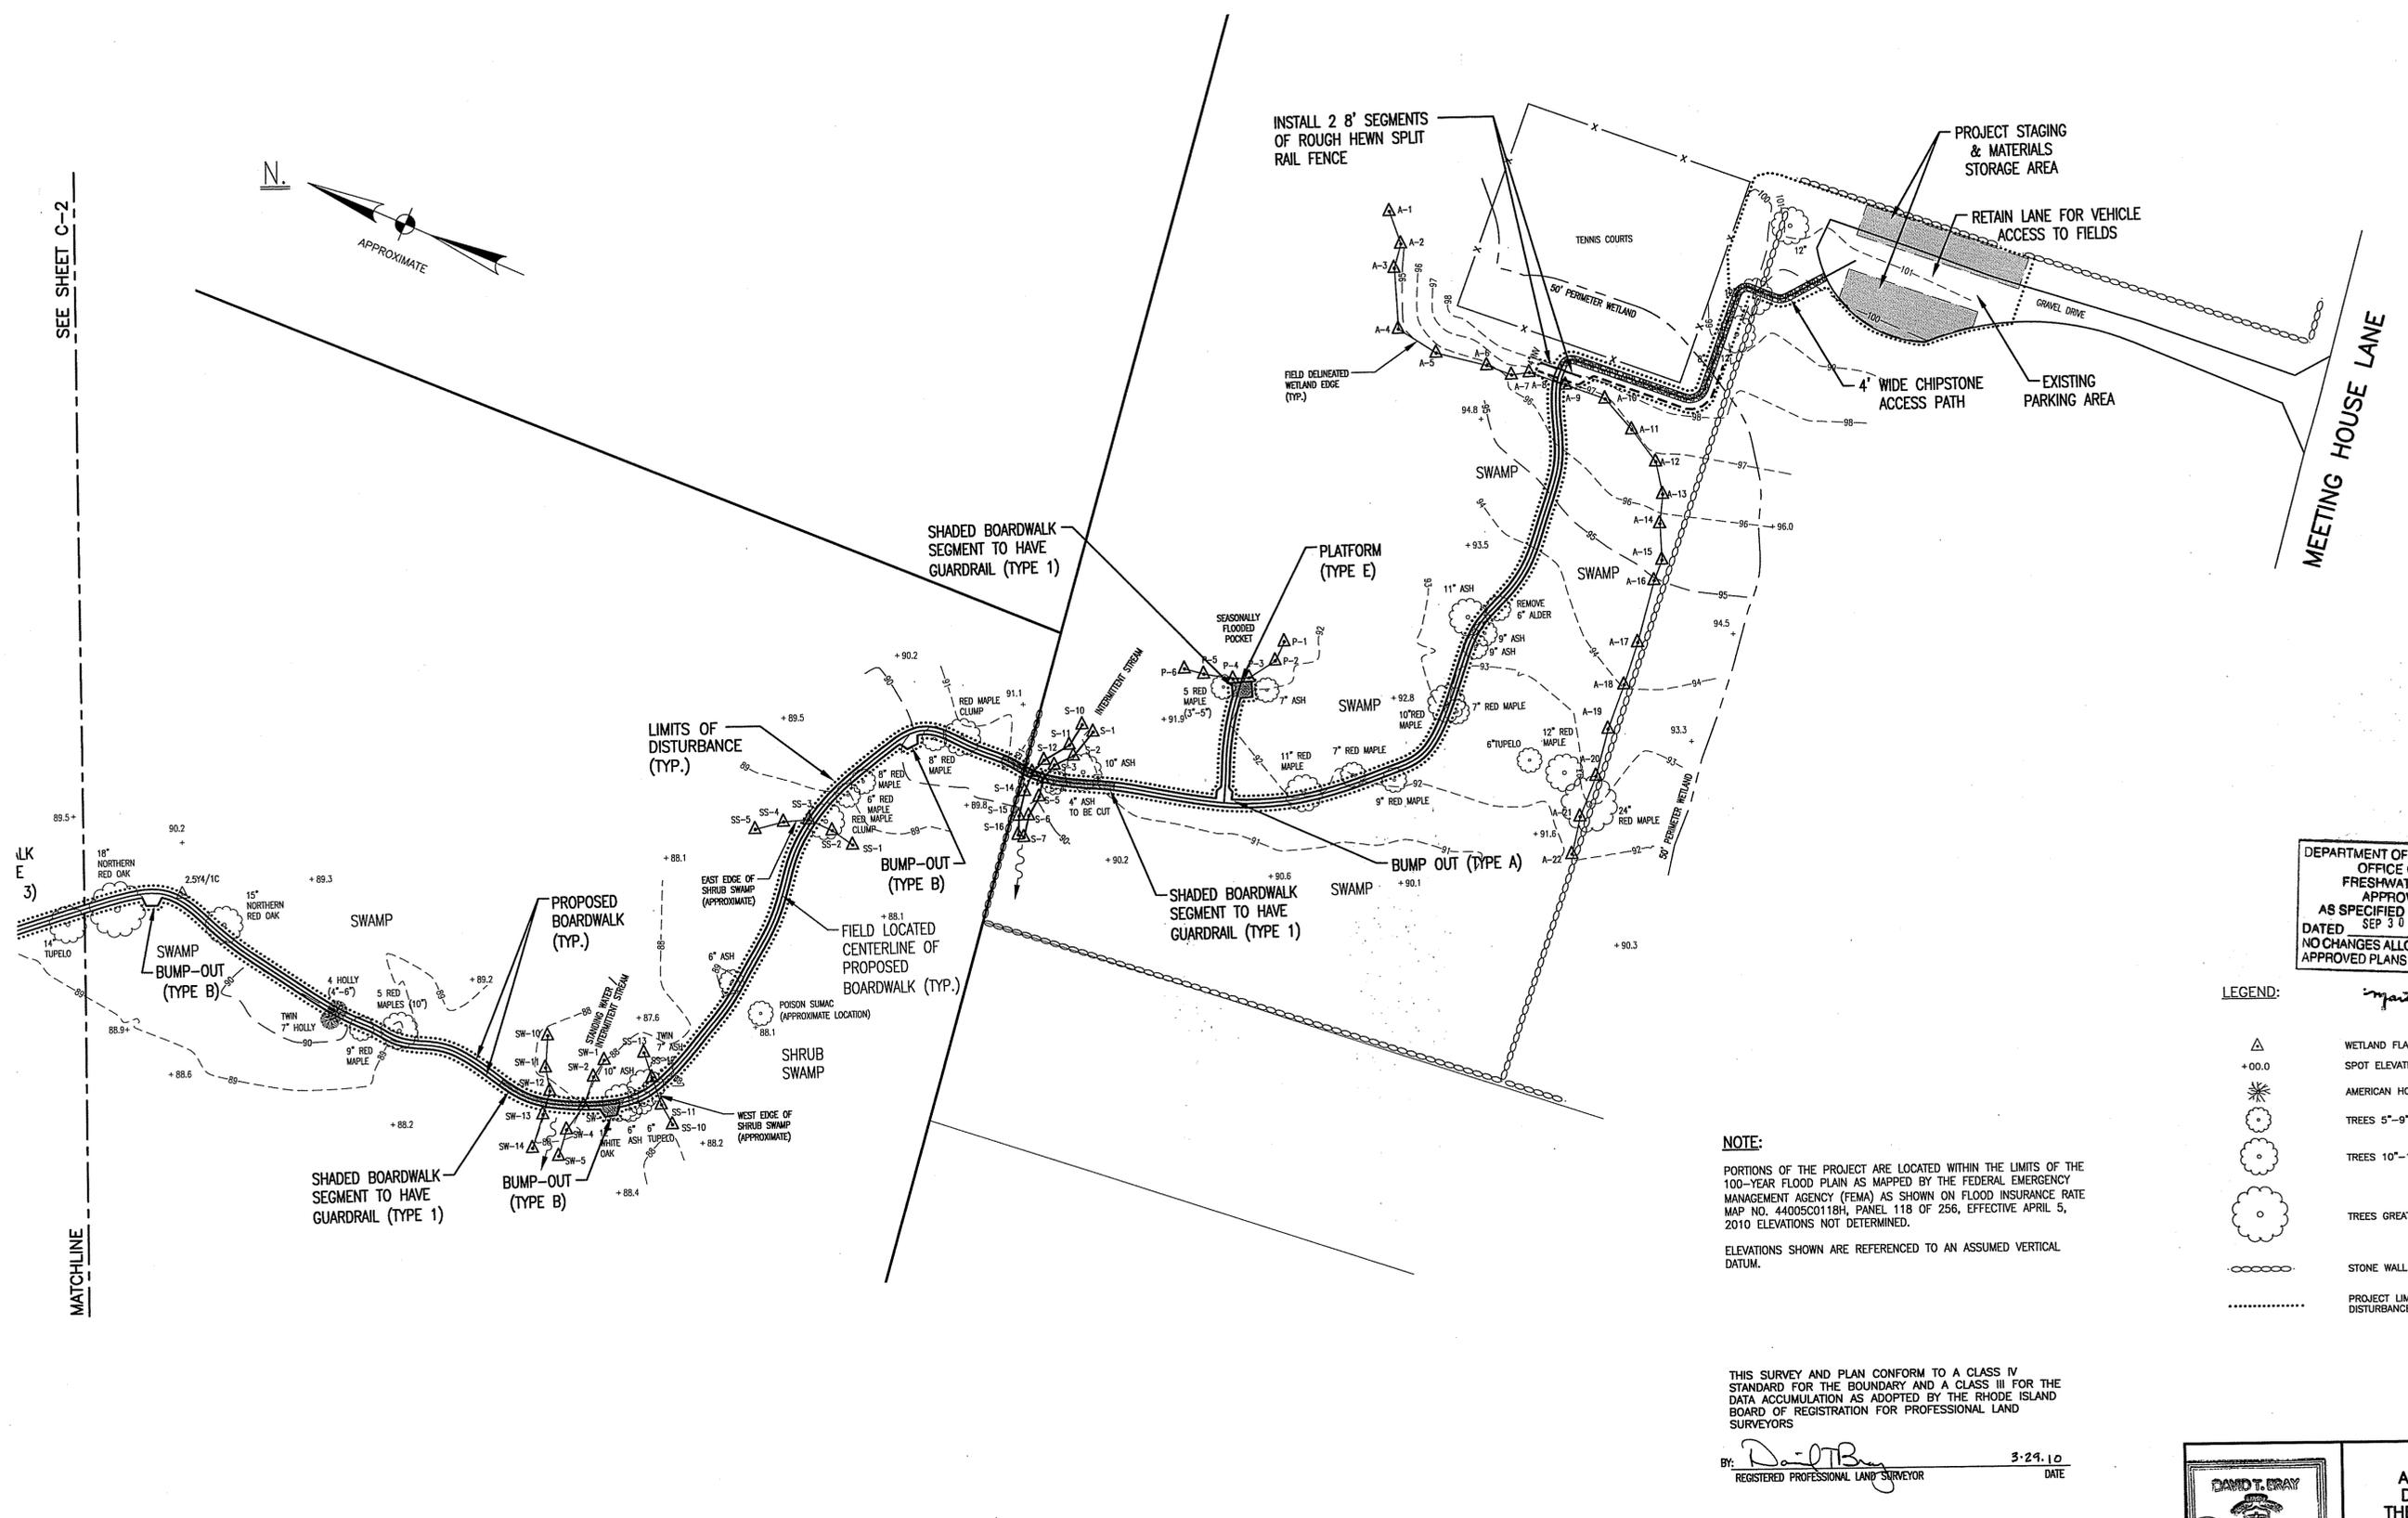

DEPARTMENT OF ENVIRONMENTAL MANAGEMENT
OFFICE OF WATER RESOURCES
FRESHWATER WETLANDS PROGRAM
APPROVED WITH CONDITIONS
AS SPECIFIED IN THE LETTER OF APPROVAL
DATED SEP 30 2010 FILE # 10-0066
NO CHANGES ALLOWED WITHOUT PRIOR APPROVAL.
APPROVED PLANS MUST BE AT CONSTRUCTION SITE.

LEGEND: *Martin D. Womack*

- WETLAND FLAG
- SPOT ELEVATION
- AMERICAN HOLLY TREE
- TREES 5"-9" DBH
- TREES 10"-15" DBH
- TREES GREATER THAN 15" DBH
- STONE WALL
- PROJECT LIMITS OF DISTURBANCE

NOTE:
PORTIONS OF THE PROJECT ARE LOCATED WITHIN THE LIMITS OF THE 100-YEAR FLOOD PLAIN AS MAPPED BY THE FEDERAL EMERGENCY MANAGEMENT AGENCY (FEMA) AS SHOWN ON FLOOD INSURANCE RATE MAP NO. 44005C0118H, PANEL 118 OF 256, EFFECTIVE APRIL 5, 2010 ELEVATIONS NOT DETERMINED.


ELEVATIONS SHOWN ARE REFERENCED TO AN ASSUMED VERTICAL DATUM.

THIS SURVEY AND PLAN CONFORM TO A CLASS IV STANDARD FOR THE BOUNDARY AND A CLASS III FOR THE DATA ACCUMULATION AS ADOPTED BY THE RHODE ISLAND BOARD OF REGISTRATION FOR PROFESSIONAL LAND SURVEYORS

By: *D. O. T. Bay* 3-29-10
REGISTERED PROFESSIONAL LAND SURVEYOR DATE





SCALE: 1"=40'
SCALE IN FEET

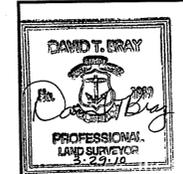


TOPOGRAPHIC MAP
AND PROPOSED LAYOUT
DUNDERY BROOK TRAIL
THE NATURE CONSERVANCY
LITTLE COMPTON, RHODE ISLAND

CAPUTO AND WICK LTD.
1150 PAWTUCKET AVE.
RUMFORD, R.I. 02916
401-434-8880

DATE
Mar. 29, 2010
SHEET
C-1

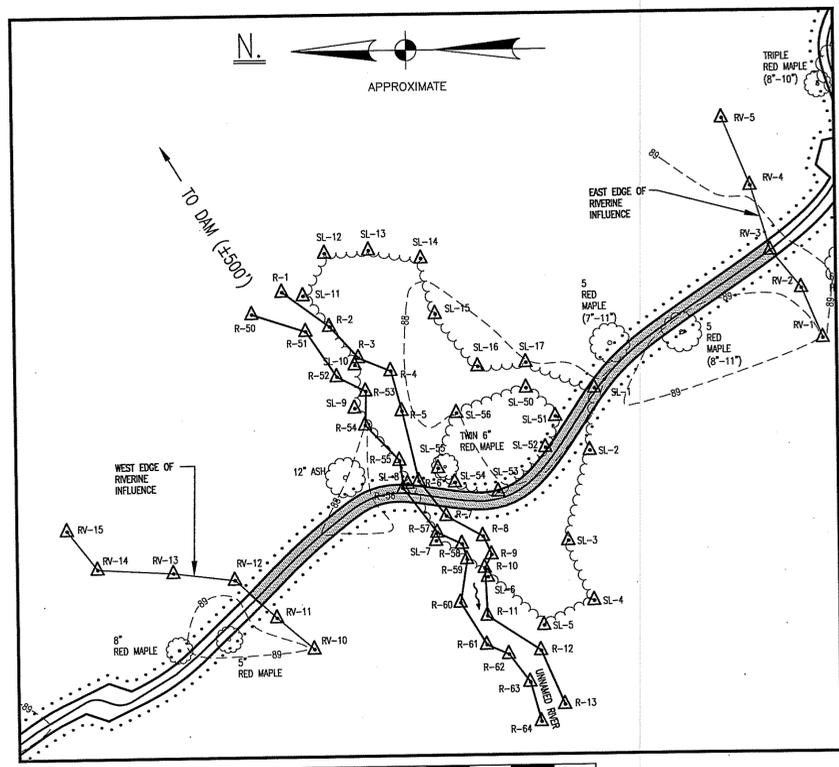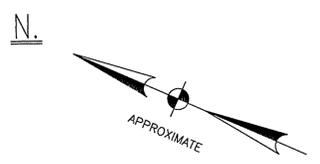

SCALE: 1"=20'
SCALE IN FEET

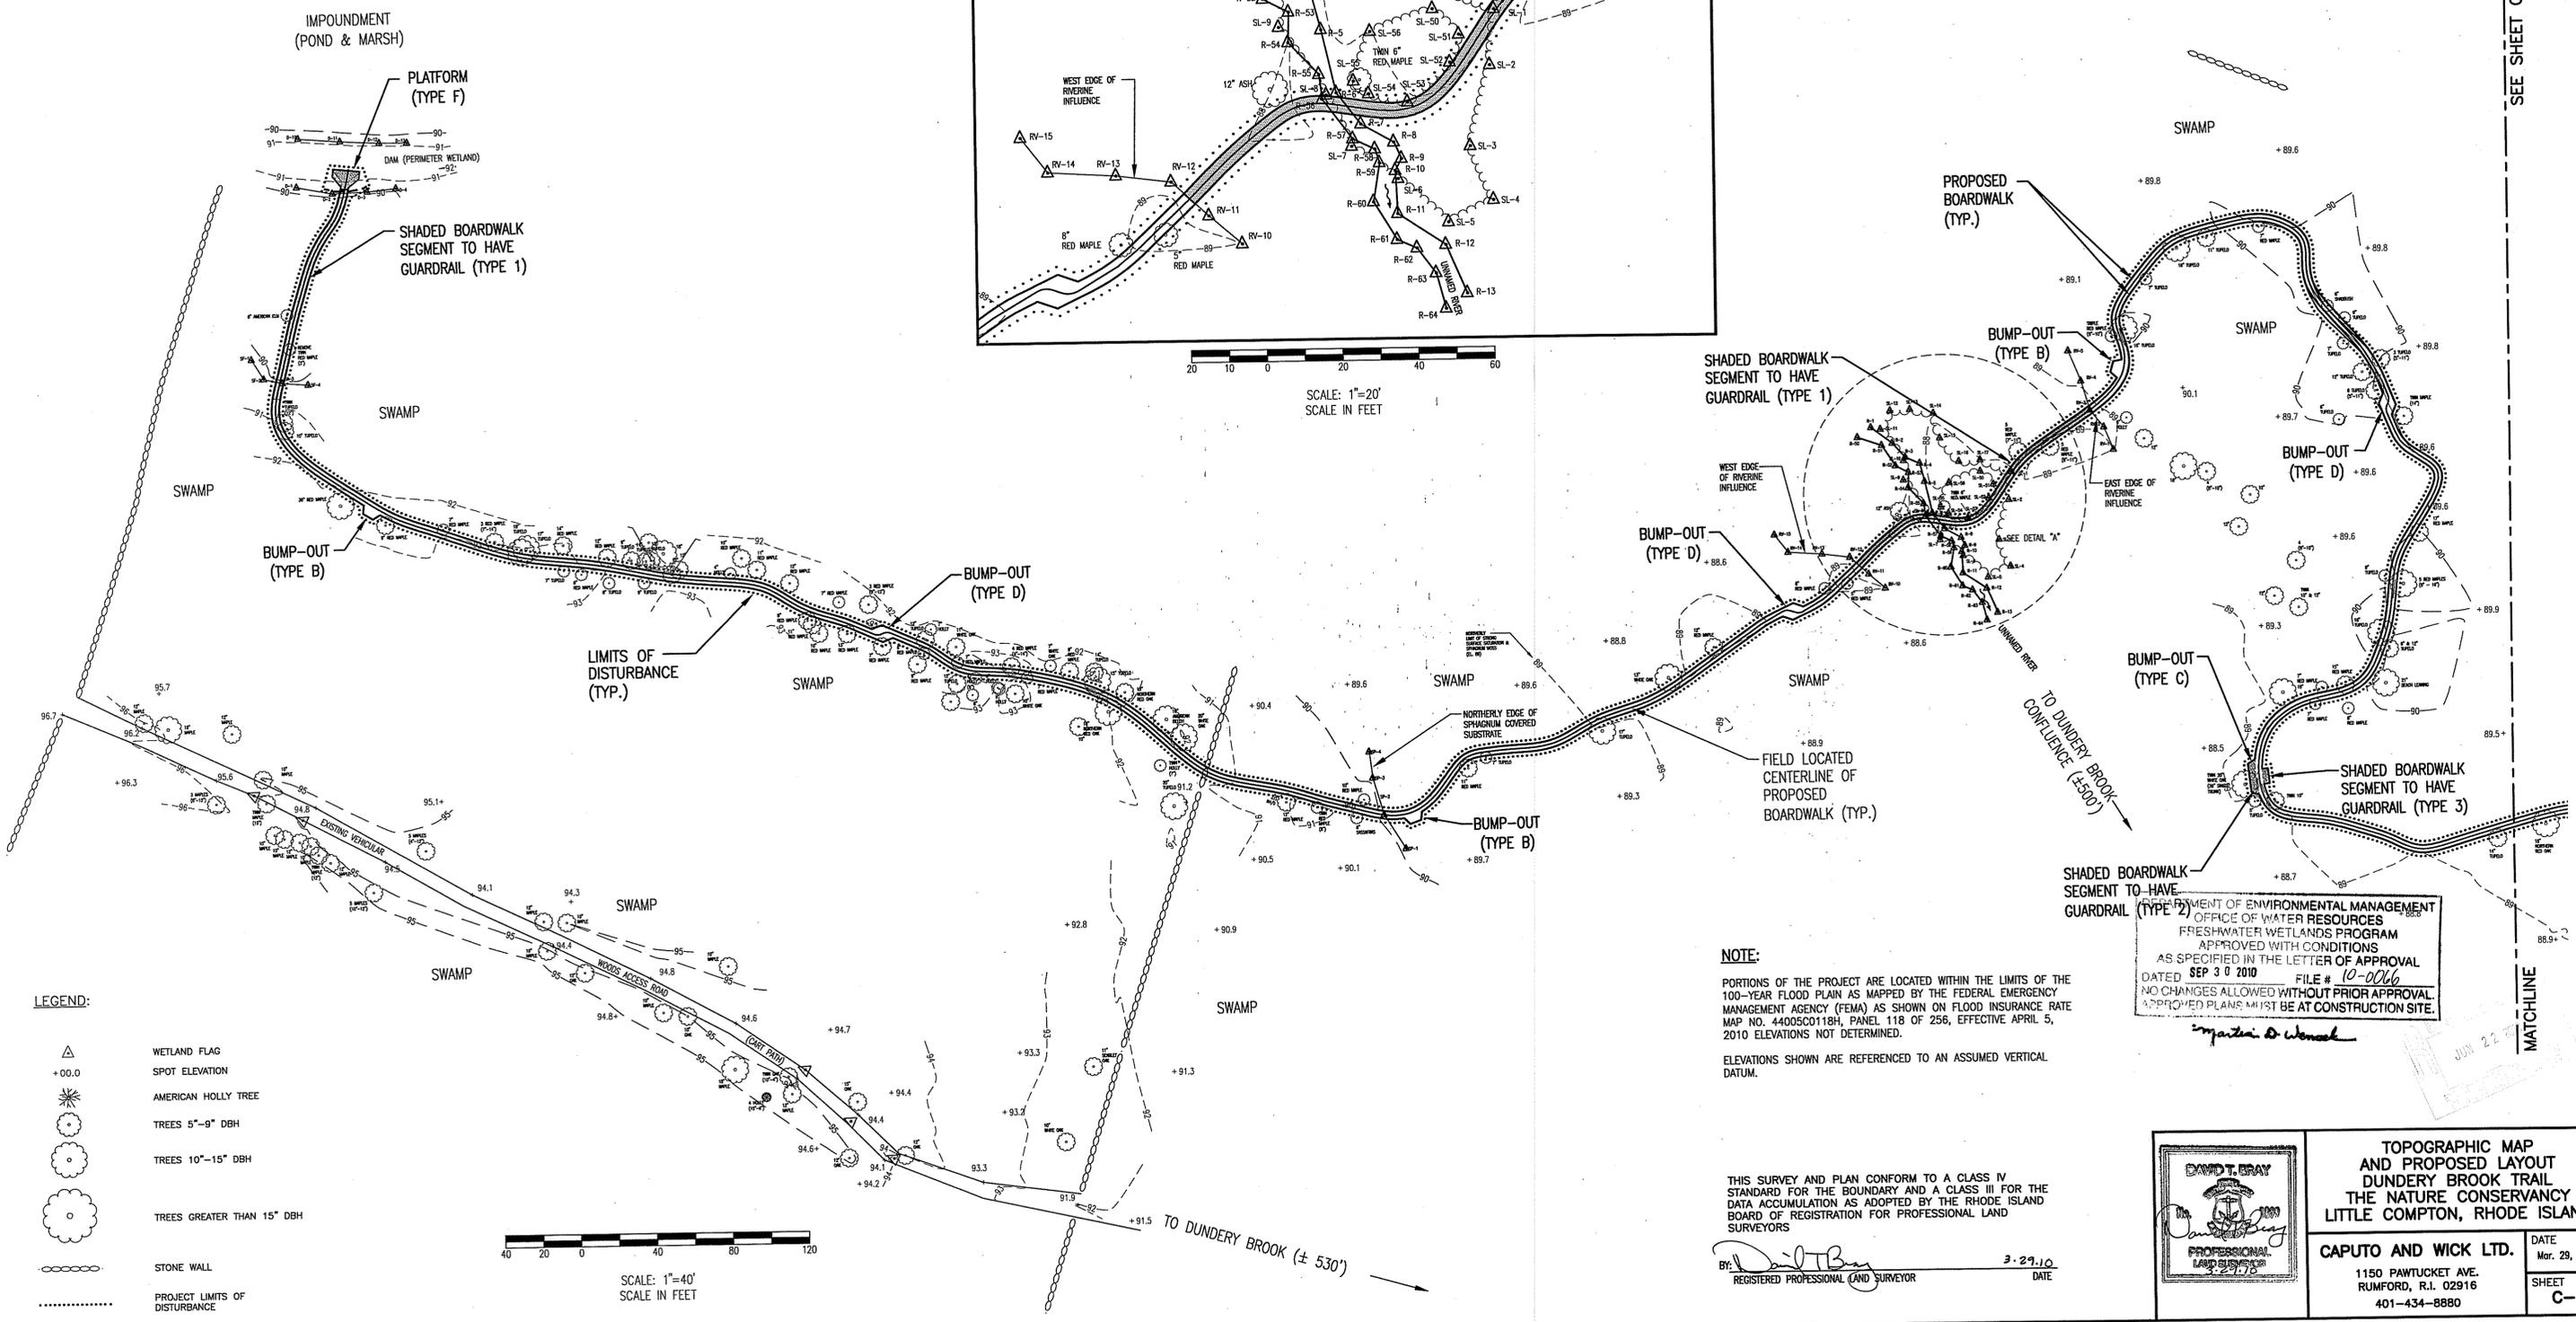


SCALE: 1"=40'
SCALE IN FEET

- LEGEND:**
- WETLAND FLAG
 - SPOT ELEVATION
 - AMERICAN HOLLY TREE
 - TREES 5"-9" DBH
 - TREES 10"-15" DBH
 - TREES GREATER THAN 15" DBH
 - STONE WALL
 - PROJECT LIMITS OF DISTURBANCE

NOTE:
PORTIONS OF THE PROJECT ARE LOCATED WITHIN THE LIMITS OF THE 100-YEAR FLOOD PLAIN AS MAPPED BY THE FEDERAL EMERGENCY MANAGEMENT AGENCY (FEMA) AS SHOWN ON FLOOD INSURANCE RATE MAP NO. 44005CD118H, PANEL 118 OF 256, EFFECTIVE APRIL 5, 2010 ELEVATIONS NOT DETERMINED.
ELEVATIONS SHOWN ARE REFERENCED TO AN ASSUMED VERTICAL DATUM.

DEPARTMENT OF ENVIRONMENTAL MANAGEMENT
OFFICE OF WATER RESOURCES
FRESHWATER WETLANDS PROGRAM
APPROVED WITH CONDITIONS
AS SPECIFIED IN THE LETTER OF APPROVAL
DATED SEP 30 2010 FILE # 10-0066
NO CHANGES ALLOWED WITHOUT PRIOR APPROVAL
APPROVED PLANS MUST BE AT CONSTRUCTION SITE.
Martin D. Wenzel


THIS SURVEY AND PLAN CONFORM TO A CLASS IV STANDARD FOR THE BOUNDARY AND A CLASS III FOR THE DATA ACCUMULATION AS ADOPTED BY THE RHODE ISLAND BOARD OF REGISTRATION FOR PROFESSIONAL LAND SURVEYORS
By: *David T. Gray* 3-29-10
REGISTERED PROFESSIONAL LAND SURVEYOR DATE

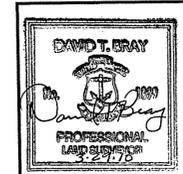


TOPOGRAPHIC MAP AND PROPOSED LAYOUT DUNDERY BROOK TRAIL THE NATURE CONSERVANCY LITTLE COMPTON, RHODE ISLAND
DATE: Mar. 29, 2010
SHEET: C-2
CAPUTO AND WICK LTD.
1150 PAWTUCKET AVE.
RUMFORD, R.I. 02916
401-434-8880

SEE SHEET C-1

MATCHLINE

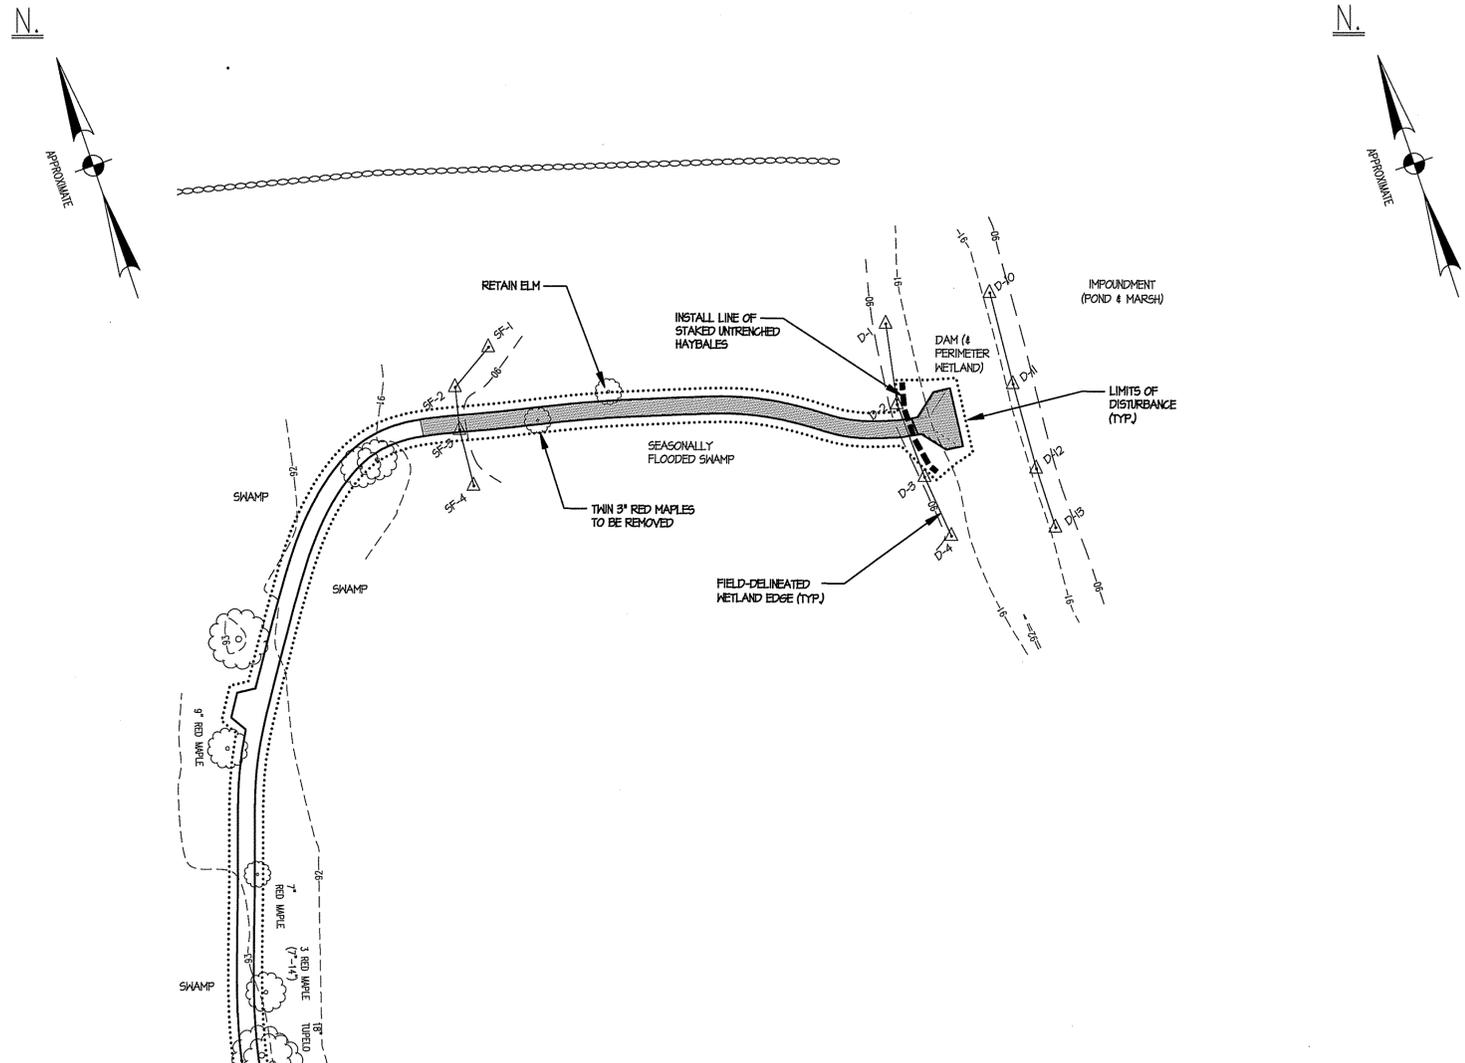

EROSION CONTROL AT NORTH END OF PROPOSED DUNDREY BROOK TRAIL
SCALE: 1" = 20'

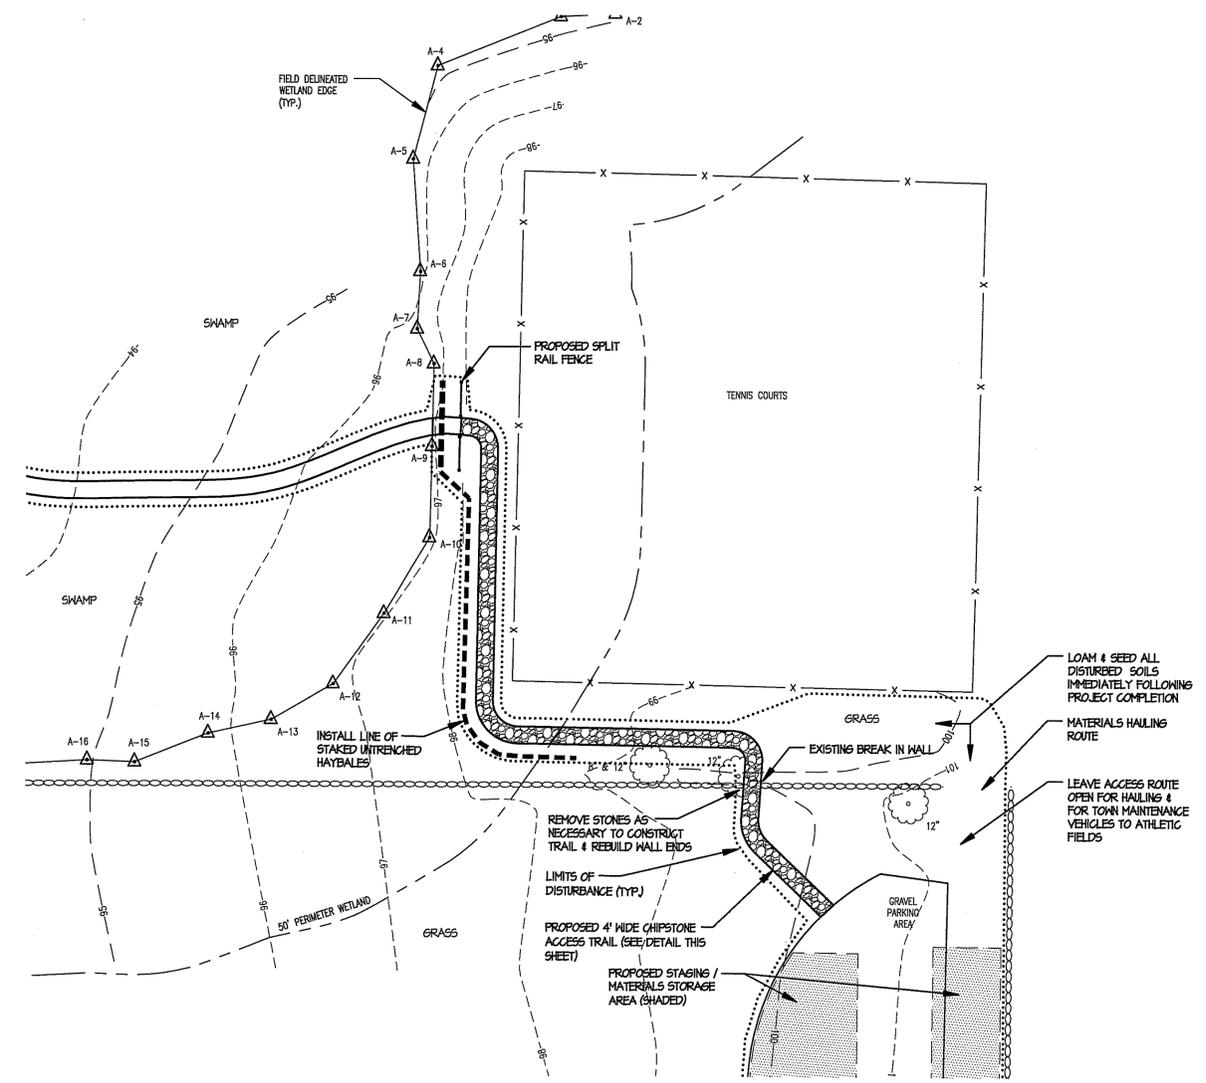

EROSION CONTROL AT SOUTH END OF PROPOSED DUNDREY BROOK TRAIL
SCALE: 1" = 20'


GENERAL NOTES

1. NOTIFICATION OF PROJECT COMMENCEMENT MUST BE GIVEN TO CAPUTO AND WICK LTD. AT LEAST 72 HOURS IN ADVANCE.
2. THE BIOLOGIST AND ENGINEER MUST MEET WITH THE CONTRACTOR ON SITE PRIOR TO PROJECT COMMENCEMENT TO REVIEW ALL RELEVANT FACETS OF THE PROJECT.
3. THE CONTRACTOR MUST MAINTAIN ON SITE A COPY OF THE RIDEM PERMIT AND THE ORIGINAL APPROVED PLANS.
4. ALL CONSTRUCTION MATERIALS MUST BE DELIVERED TO, STORED IN, AND STAGED AT THE AREA DESIGNATED ON THE PLANS. PROTECTIVE FENCING MAY BE INSTALLED AROUND BUILDING MATERIALS AS DEEMED NECESSARY AND APPROPRIATE.
5. NO HEAVY CONSTRUCTION EQUIPMENT IS TO ENTER THE WETLAND OR IS TO OCCUR ON THE COMPLETED BOARDWALK SURFACE. ANY SUCH EQUIPMENT IS TO BE RESTRICTED TO WORK ON THE PARKING LOT AND CHIP-STONE TRAIL AND TO SHUTTLING BUILDING MATERIALS TO THE BEGINNING OF THE BOARDWALK.
6. ALL ACTIVITIES ASSOCIATED WITH CHIP-STONE TRAIL INSTALLATION AND BOARDWALK CONSTRUCTION MUST STRICTLY ADHERE TO THE PROJECT LIMITS ON THE PLANS.
7. STAKED HAY BALES OR EQUIVALENT SHALL BE INSTALLED AT THE TOE OF THE EMBANKMENTS WHERE SHOWN ON THE PLANS AT EACH END OF THE BOARDWALK AND ALONG THE WETLAND SIDE OF THE CHIP-STONE TRAIL PRIOR TO THE COMMENCEMENT OF EARTHWORK.
8. CLEARING OF VEGETATION AS REQUIRED FOR BOARDWALK CONSTRUCTION SHALL BE IN STRICT COMPLIANCE WITH THE PROJECT LIMITS SHOWN ON THE PLANS AND SHALL BE PERFORMED MANUALLY BY FOOT TRAFFIC ONLY.
9. BRUSH THAT IS CUT MAY BE NEATLY DISPERSED ON THE GROUND ADJACENT TO THE BOARDWALK, OR AS DIRECTED BY THE BIOLOGIST. ALL BRUSH REMOVED ON TOWN PROPERTY IS TO BE PLACED ON TNC LAND, NORTH OF THE STONE WALL DEPICTING THE COMMON BOUNDARY LINE.
10. FOOT TRAFFIC IN THE WETLAND IS TO BE MINIMIZED AS PRACTICABLE.
11. ALL MATERIALS NECESSARY TO CONSTRUCT THE BOARDWALK ARE TO BE HAULED OVER COMPLETED SECTIONS OF THE BOARDWALK DECK, NOT HAULED THROUGH THE WETLAND.
12. NO CONSTRUCTION DEBRIS, TRASH, OR OTHER MATERIALS ARE TO BE DEPOSITED BEYOND PROJECT LIMITS AT ANY TIME. ALL PACKAGING AND TRASH MUST BE REMOVED FROM THE WORK AREA DAILY AND DEPOSITED IN PROPER CONTAINERS IN THE DESIGNATED STAGING AREA.

13. ALL EQUIPMENT HOSES AND FUEL LINES SHALL BE CHECKED REGULARLY, AND ALL FILLING OF GAS TANKS MUST OCCUR WITH THE UTMOST OF CARE AND OVER A PAN OR EQUIVALENT. THE CONTRACTOR MUST KEEP A SPILL RESPONSE KIT WITHIN THE IMMEDIATE WORK AREA THROUGHOUT THE DURATION OF BOARDWALK CONSTRUCTION.
14. THE EROSION AND SEDIMENTATION CONTROLS MUST BE PROPERLY MAINTAINED AND MUST REMAIN IN PLACE UNTIL SOILS HAVE BEEN STABILIZED TO THE SATISFACTION OF THE BIOLOGIST, ENGINEER, OR RIDEM.
15. ALL TURF AREAS DISTURBED AS PART OF PARKING LOT IMPROVEMENTS AND TRAIL INSTALLATION (AND NOT DESIGNATED FOR CHIP-STONE TREATMENT) SHALL RECEIVE A MINIMUM FOUR INCHES OF LOAM AND BE SEEDED WITH GRASS IMMEDIATELY FOLLOWING FINAL GRADING. STRAW MULCH SHALL BE LIGHTLY SPREAD IMMEDIATELY FOLLOWING SEEDING.
16. THE ENGINEER AND BIOLOGIST SHALL CONDUCT ROUTINE FIELD INSPECTIONS THROUGHOUT ALL STAGES OF THE PROJECT TO ENSURE ADHERENCE TO PROJECT LIMITS, CONSISTENCY WITH CONSTRUCTION METHODS, AND COMPLIANCE WITH THESE NOTES AND ALL PERMIT CONDITIONS.

LONG-TERM MAINTENANCE NOTES

1. THE BOARDWALK WORK AREA SHALL BE ALLOWED TO REVEGETATE INDEFINITELY WITH NONWOODY VEGETATION FOLLOWING CONSTRUCTION.
2. BRANCHES, SHRUB SPROUTS, AND TALL NONWOODY VEGETATION THAT MAY GROW AGAINST OR THROUGH THE BOARDWALK OR INTERFERE WITH NORMAL BOARDWALK USE MAY BE MANUALLY PRUNED INDEFINITELY.
3. HERBICIDE APPLICATION ALONG ALL PORTIONS OF THE BOARDWALK SHALL BE PROHIBITED.
4. APPLICATION OF WOOD PRESERVATIVES IS NOT ANTICIPATED. HOWEVER, SHOULD THEY BE REQUIRED, THEY ARE NOT TO BE APPLIED WITHOUT PRIOR CONSENT FROM RIDEM.
5. NOTIFICATION TO RIDEM IS TO OCCUR FOR ANY SIGNIFICANT REPAIRS THAT MIGHT BE NEEDED FOR MULTIPLE BOARDWALK SECTIONS. GENERAL MAINTENANCE, SINGLE BOARD REPLACEMENTS, AND SECTION REPAIRS MAY OCCUR AS ROUTINE MAINTENANCE WITHOUT THE NEED FOR RIDEM NOTIFICATION.

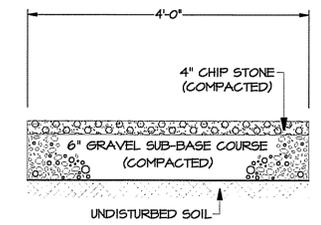


CHIP-STONE TRAIL DETAIL
NOT TO SCALE

DEPARTMENT OF ENVIRONMENTAL MANAGEMENT
BUREAU OF WATER RESOURCES
RIS/RIS/STATE WETLANDS PROGRAM
APPROVED WITH CONDITIONS
AS SPECIFIED IN THE LETTER OF APPROVAL
DATED SEP 30 2010 FILE # 10-0066
NO CHANGES ALLOWED WITHOUT PRIOR APPROVAL.
APPROVED PLANS MUST BE AT CONSTRUCTION SITE.


Imogene D. Womack

RECEIVED
JUN 22 2010


EROSION AND SEDIMENTATION CONTROL DUNDREY BROOK TRAIL THE NATURE CONSERVANCY LITTLE COMPTON, RHODE ISLAND	
CAPUTO AND WICK LTD. 1150 PAWTUCKET AVE. RUMFORD, R.I. 02916 401-434-8880	DATE Mar. 29, 2010 SHEET EC-1

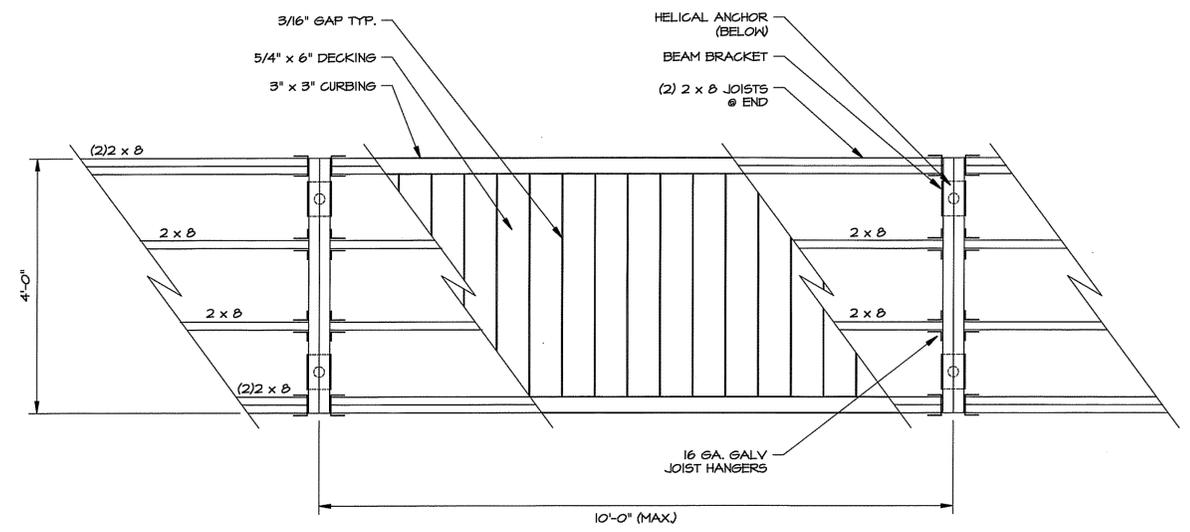


TYPICAL BOARDWALK DETAIL
SCALE: 3/4" = 1'-0"

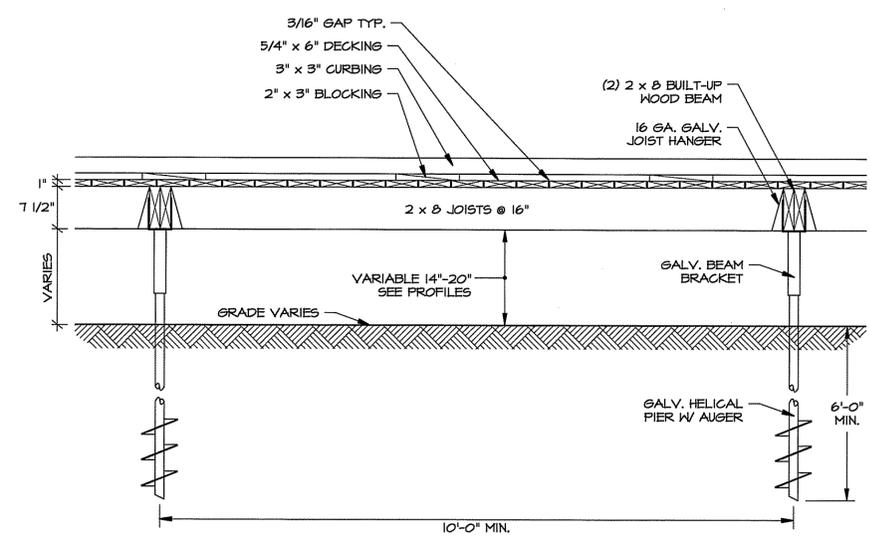


TYPICAL BOARDWALK PROFILE
SCALE: 3/4" = 1'-0"

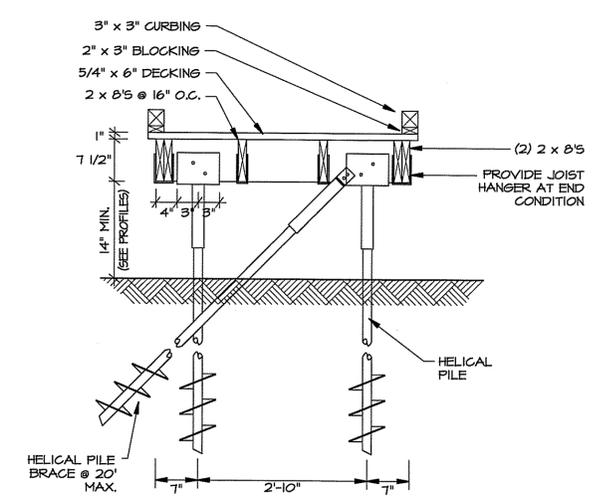


BOARDWALK SECTION
SCALE: 3/4" = 1'-0"

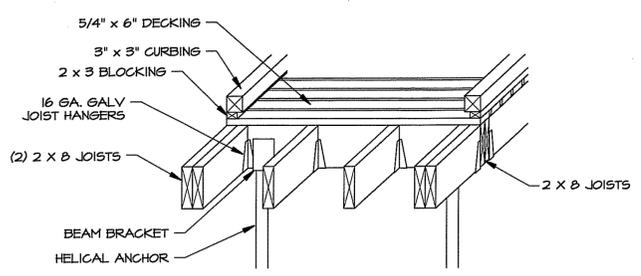


BOARDWALK DETAIL
SCALE: NTS

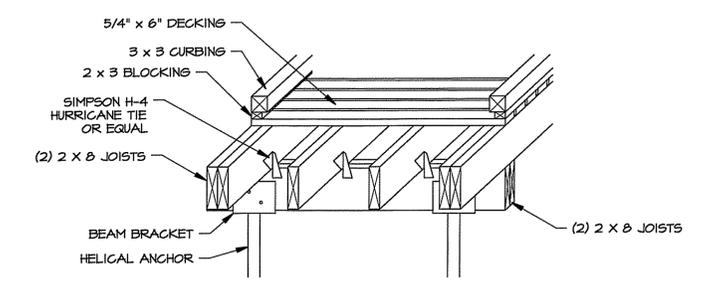


BOARDWALK DETAIL (ALTERNATE)
SCALE: NTS

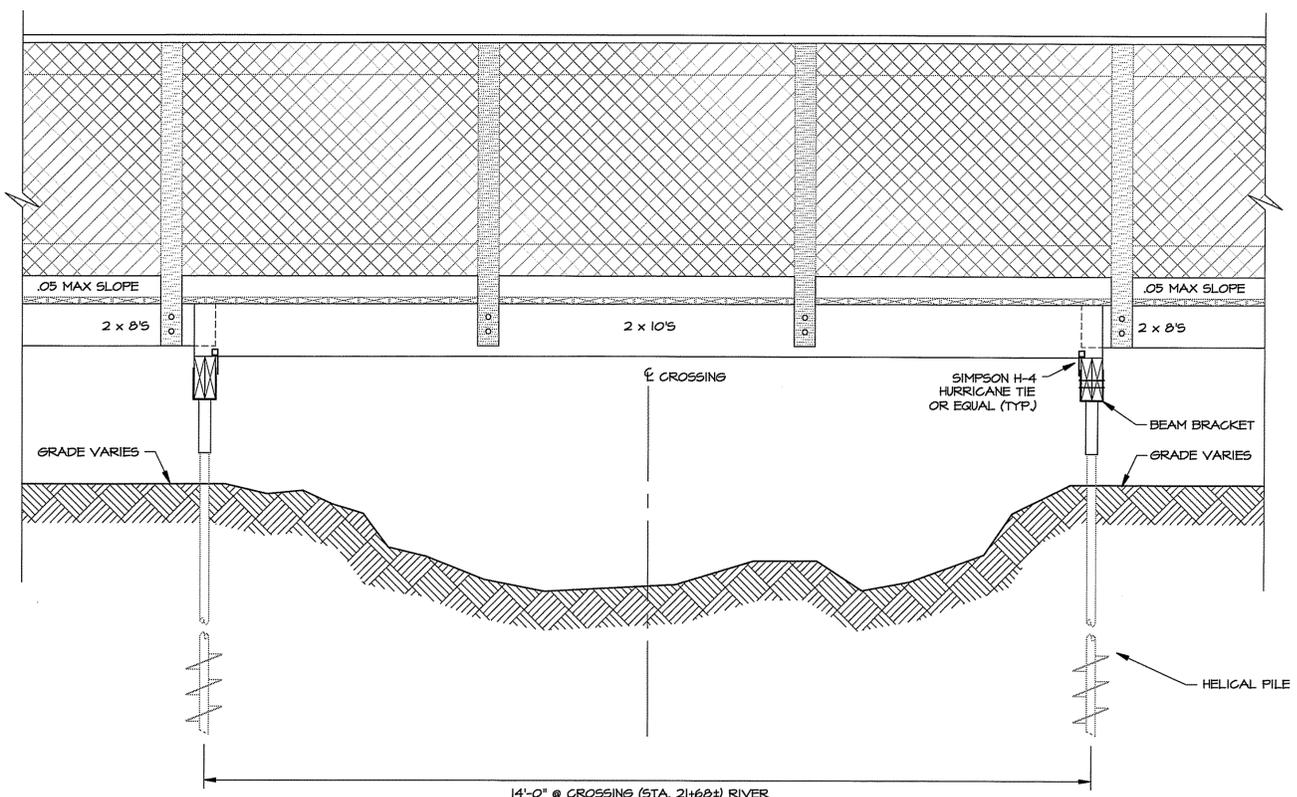

BOARDWALK PROFILE AT WATERCOURSE CROSSINGS
SCALE: 3/4" = 1'-0"

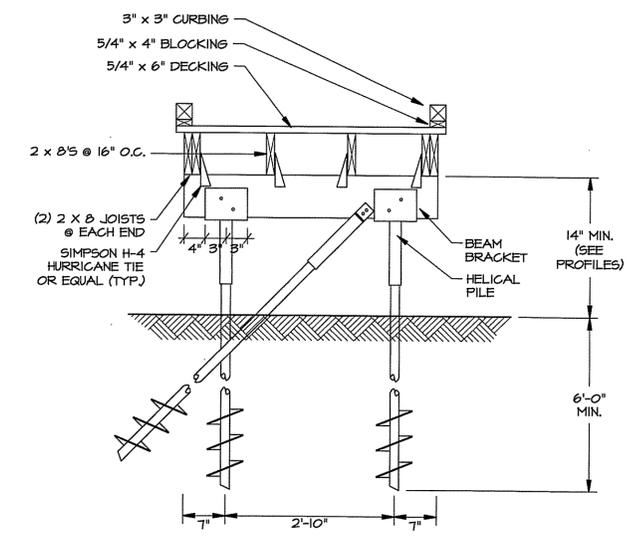


ALTERNATE BOARDWALK SECTION
SCALE: 3/4" = 1'-0"

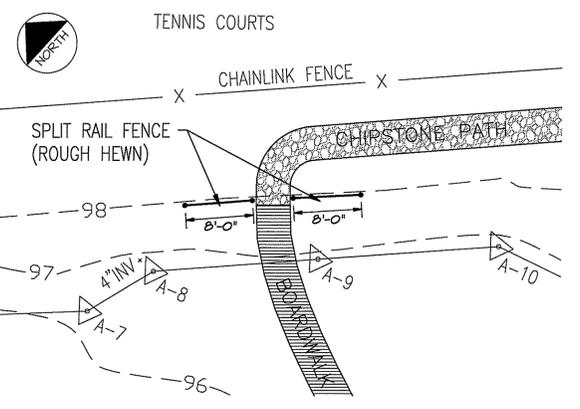

SPLIT RAIL FENCE DETAIL
SCALE: 1" = 10'

DEPARTMENT OF ENVIRONMENTAL MANAGEMENT
OFFICE OF WATER RESOURCES
FRESHWATER WETLANDS PROGRAM
APPROVED WITH CONDITIONS
AS SPECIFIED IN THE LETTER OF APPROVAL
DATED SEP 5 2010 FILE # 10-0066
NO CHANGES ALLOWED WITHOUT PRIOR APPROVAL.
APPROVED PLANS MUST BE AT CONSTRUCTION SITE.

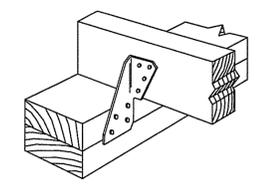


SIMPSON H-4 HURRICANE TIE DETAIL
SCALE: NTS

GENERAL NOTES:


1. ALL WORK AND MATERIALS SHALL CONFORM TO THE RHODE ISLAND STATE BUILDING CODE AND APPLICABLE LOCAL CODES.
2. THE GENERAL CONTRACTOR SHALL BE RESPONSIBLE FOR CONTACTING "DIG SAFE" AS WELL AS ALL APPROPRIATE AGENCIES AND MUNICIPALITIES TO AVOID DAMAGE TO UNDERGROUND UTILITIES PRIOR TO THE START OF ANY SITE WORK.

STRUCTURAL DETAILS
DUNDY BROOK TRAIL
THE NATURE CONSERVANCY
LITTLE COMPTON, RHODE ISLAND


CAPUTO AND WICK LTD. DATE: March 29, 2010
1150 PAWTUCKET AVE. RUMFORD, R.I. 02916 SHEET: S-1
401-434-8880

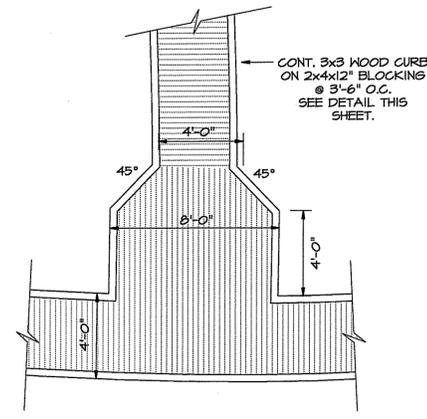


BUMP-OUT DETAIL (TYPE A)
SCALE: 1/4" = 1'-0"

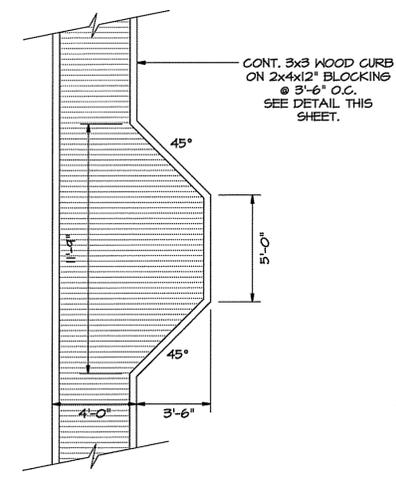


BUMP-OUT DETAIL (TYPE B)
SCALE: 1/4" = 1'-0"

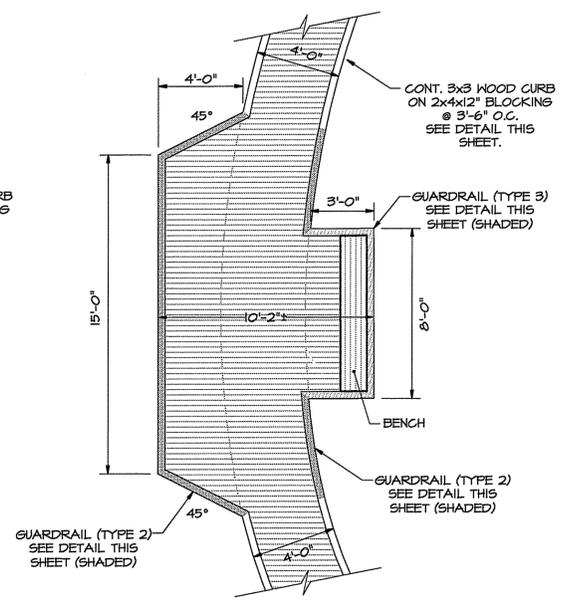


BUMP-OUT DETAIL (TYPE C)
SCALE: 1/4" = 1'-0"

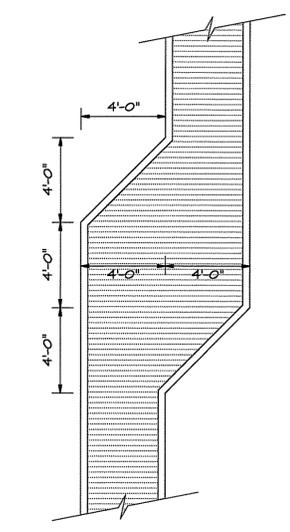


BUMP-OUT DETAIL (TYPE D)
SCALE: 1/4" = 1'-0"
(REVERSABLE)

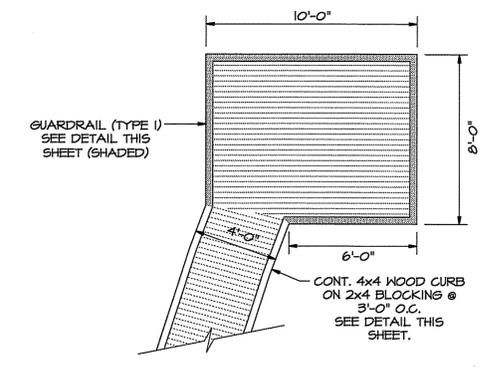


PLATFORM DETAIL (TYPE E)
SCALE: 1/4" = 1'-0"

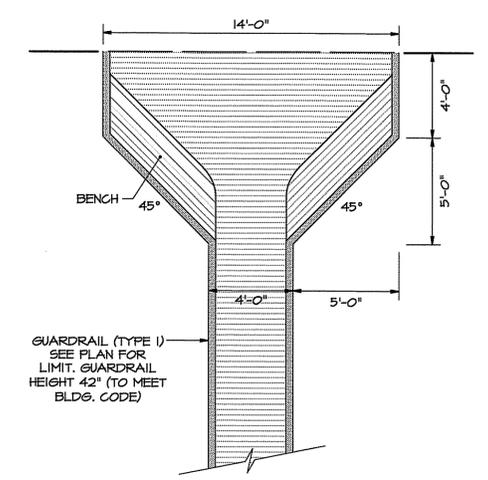


PLATFORM DETAIL (TYPE F)
SCALE: 1/4" = 1'-0"

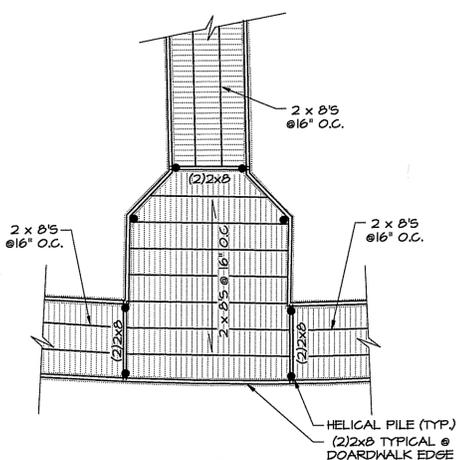


FRAMING FOR BUMP-OUT DETAIL (TYPE A)
SCALE: 1/4" = 1'-0"

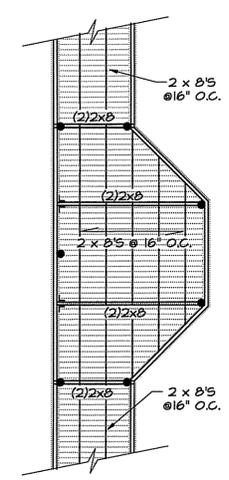


FRAMING FOR BUMP-OUT DETAIL (TYPE B)
SCALE: 1/4" = 1'-0"

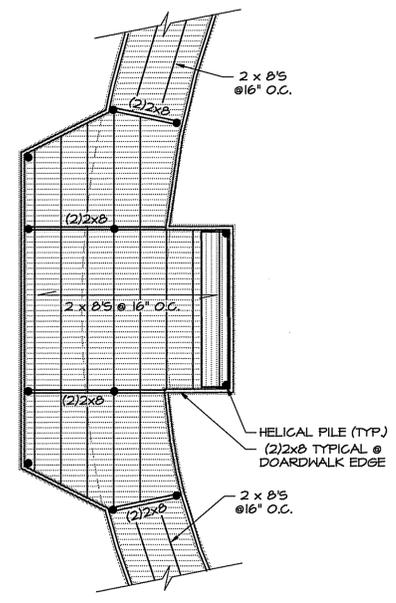


FRAMING FOR BUMP-OUT DETAIL (TYPE C)
SCALE: 1/4" = 1'-0"

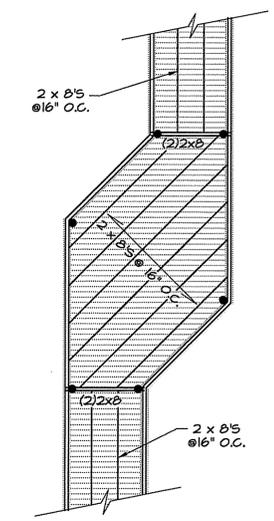


FRAMING FOR BUMP-OUT DETAIL (TYPE D)
SCALE: 1/4" = 1'-0"
(REVERSABLE)

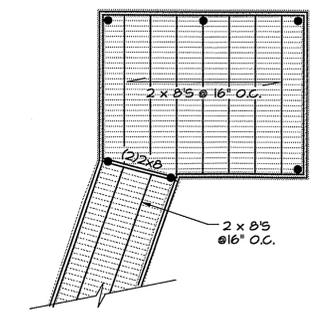


FRAMING FOR PLATFORM DETAIL (TYPE E)
SCALE: 1/4" = 1'-0"

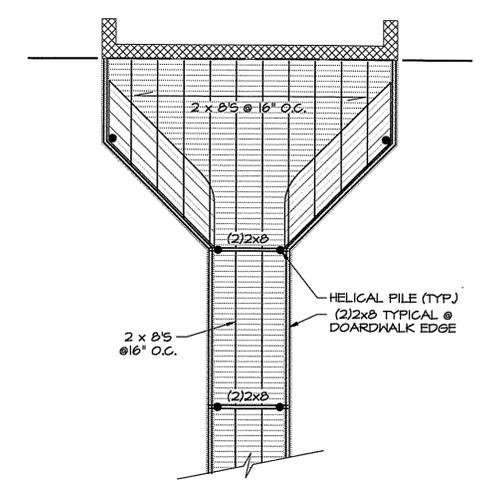


FRAMING FOR PLATFORM DETAIL (TYPE F)
SCALE: 1/4" = 1'-0"

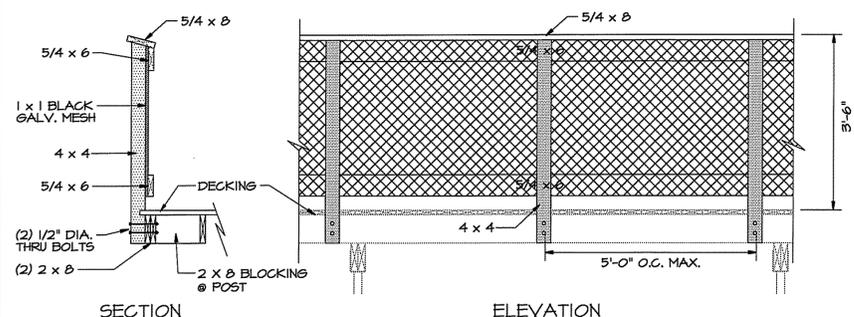

GUARDRAIL DETAIL (TYPE 1)
SCALE: 1/2" = 1'-0"

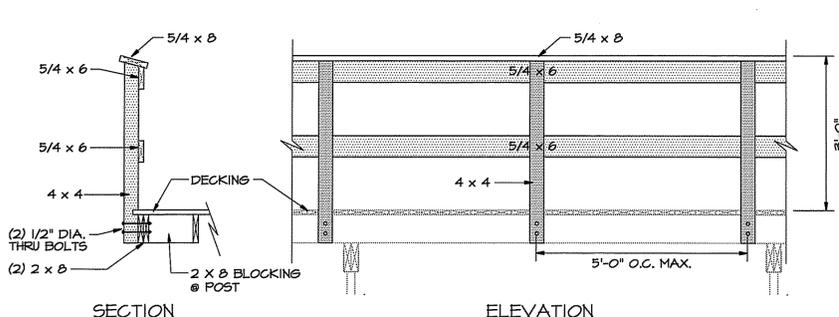

GUARDRAIL DETAIL (TYPE 2)
SCALE: 1/2" = 1'-0"

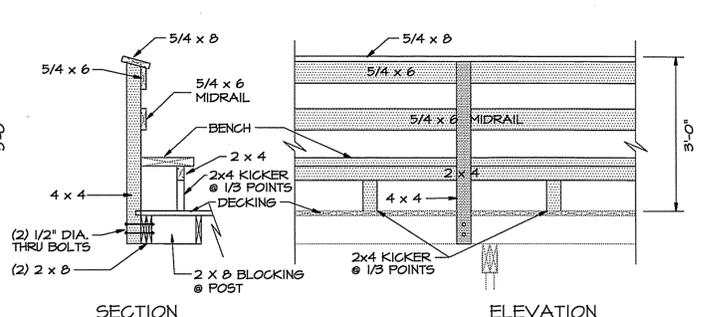

GUARDRAIL DETAIL (TYPE 3)
SCALE: 1/2" = 1'-0"



DEPARTMENT OF ENVIRONMENTAL MANAGEMENT
OFFICE OF WATER RESOURCES
FRESHWATER WETLANDS PROGRAM
APPROVED WITH CONDITIONS
AS SPECIFIED IN THE LETTER OF APPROVAL
DATED SEP 30 2010 FILE # 10-0066
NO CHANGES ALLOWED WITHOUT PRIOR APPROVAL
APPROVED PLANS MUST BE AT CONSTRUCTION SITE.

STRUCTURAL DETAILS
DUNDERY BROOK TRAIL
THE NATURE CONSERVANCY
LITTLE COMPTON, RHODE ISLAND

CAPUTO AND WICK LTD.
1150 PAWTUCKET AVE.
RUMFORD, R.I. 02916
401-434-8880


DATE
March 29, 2010

SHEET
S-2

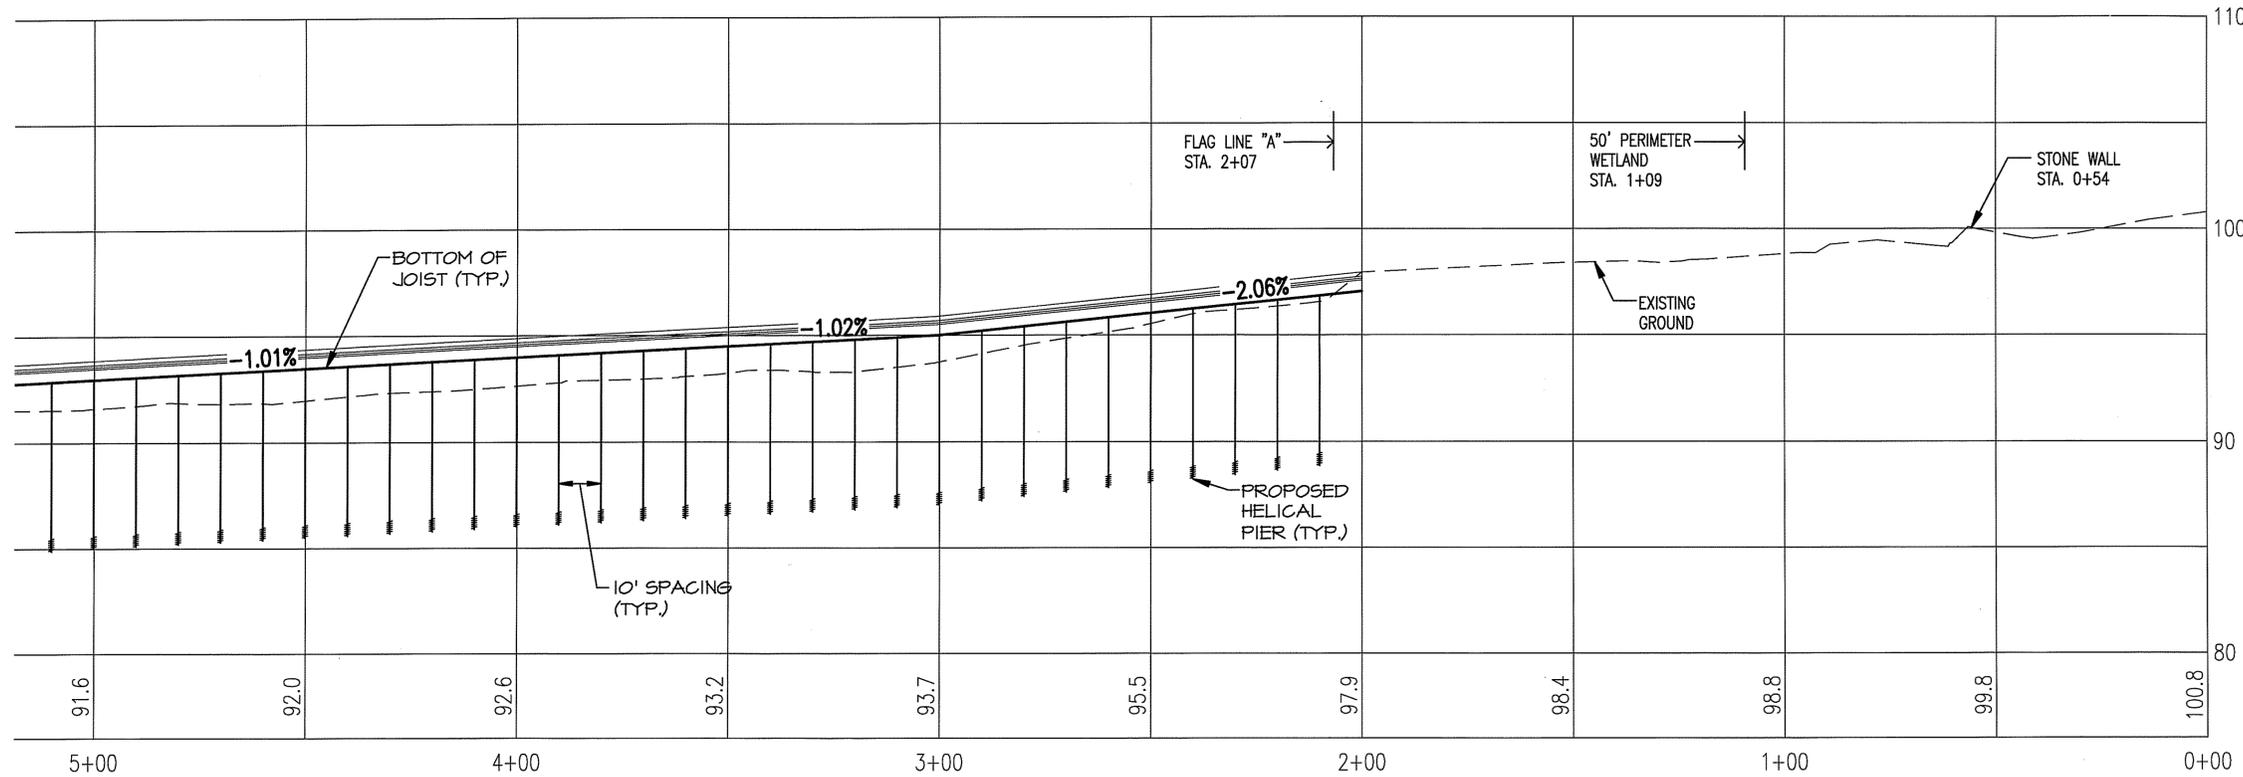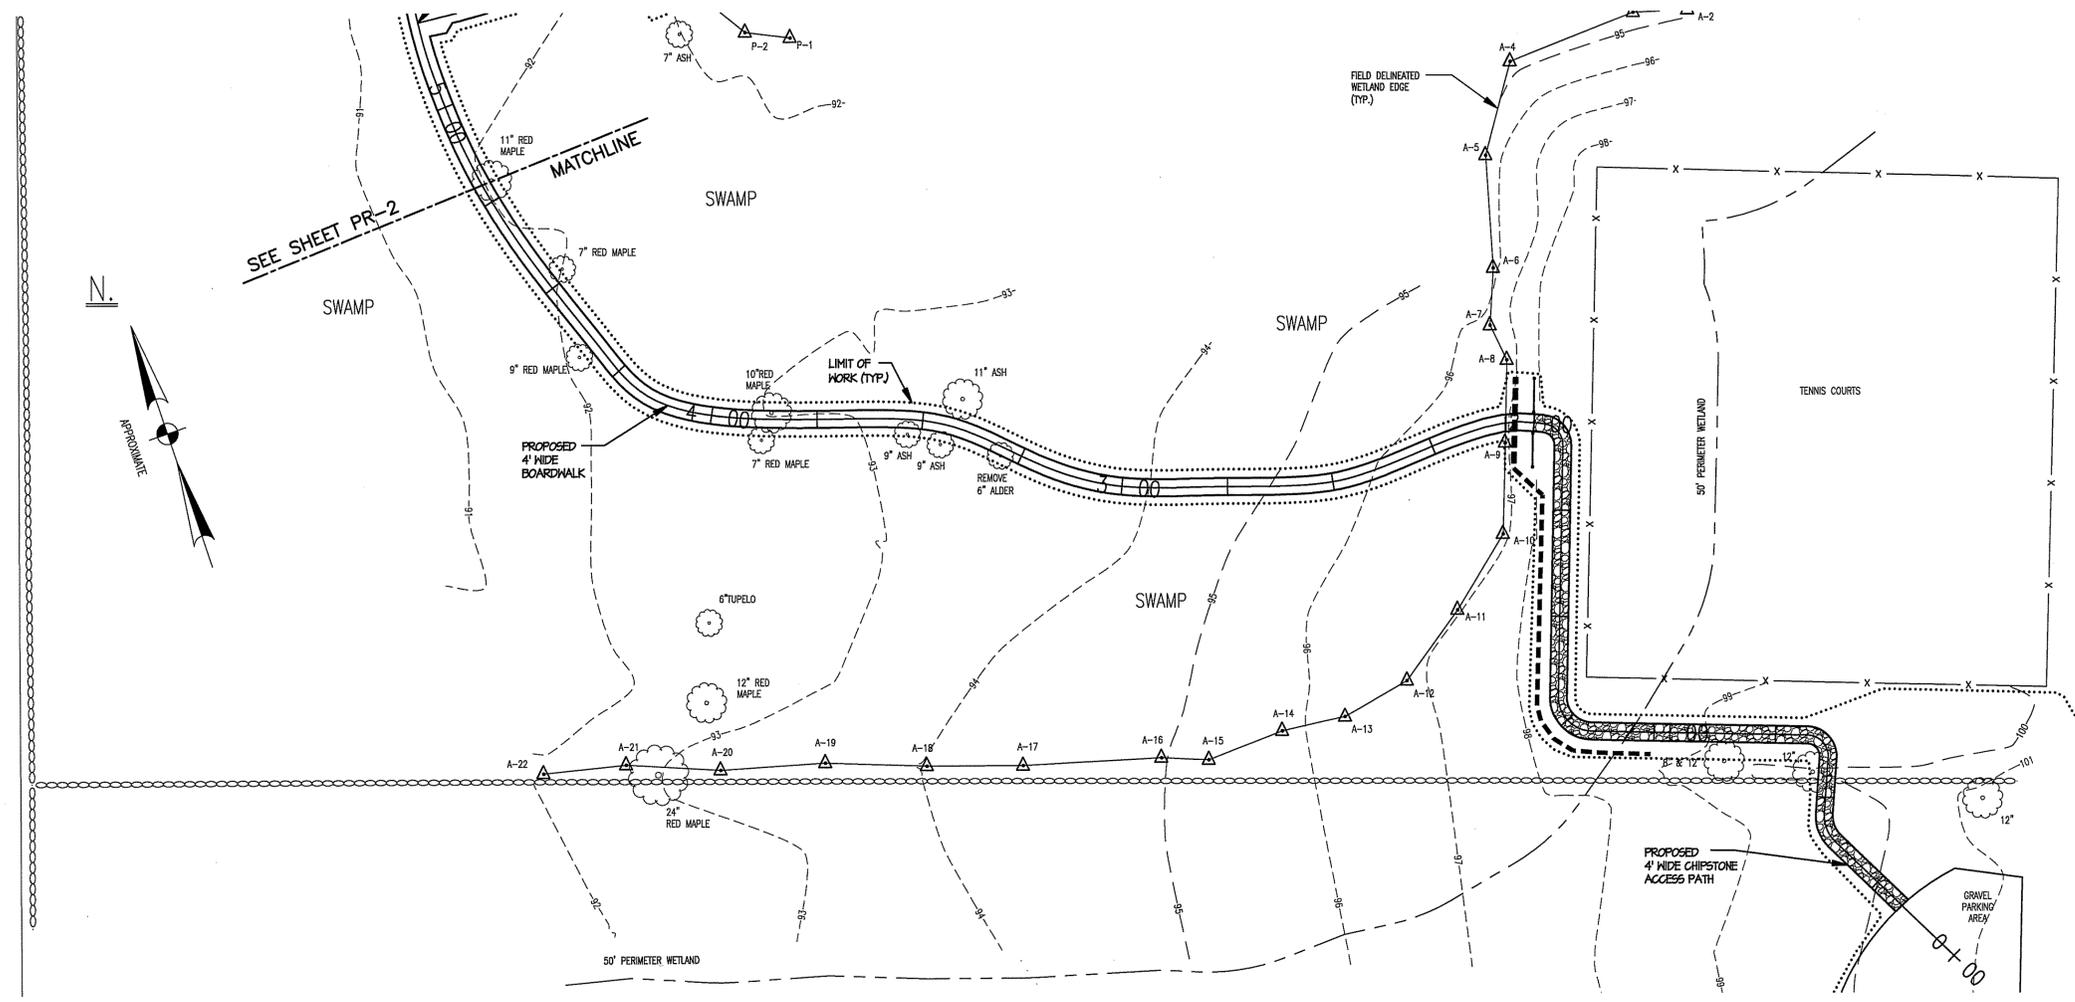

DEPARTMENT OF ENVIRONMENTAL MANAGEMENT
 OFFICE OF WATER RESOURCES
 FRESHWATER WETLANDS PROGRAM
 APPROVED WITH CONDITIONS
 AS SPECIFIED IN THE LETTER OF APPROVAL
 DATED SEP 30 2010 FILE # 10-0066
 NO CHANGES ALLOWED WITHOUT PRIOR APPROVAL
 APPROVED PLANS MUST BE AT CONSTRUCTION SITE.

Myra D. Wenzel

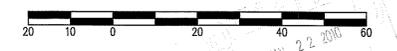


SCALE: HORIZ. 1"=20'
 VERT. 1"=4'

PLAN AND PROFILE
 DUNDERY BROOK TRAIL
 THE NATURE CONSERVANCY
 LITTLE COMPTON, RHODE ISLAND



CAPUTO AND WICK LTD. DATE: Mar. 29, 2010
 1150 PAWTUCKET AVE. SHEET: PR-1
 RUMFORD, R.I. 02916
 401-434-8880

C:\RhodeIsland\LittleCompton\TheNatureConservancy\dwg\Laundry Brook Trail Proposed.dwg

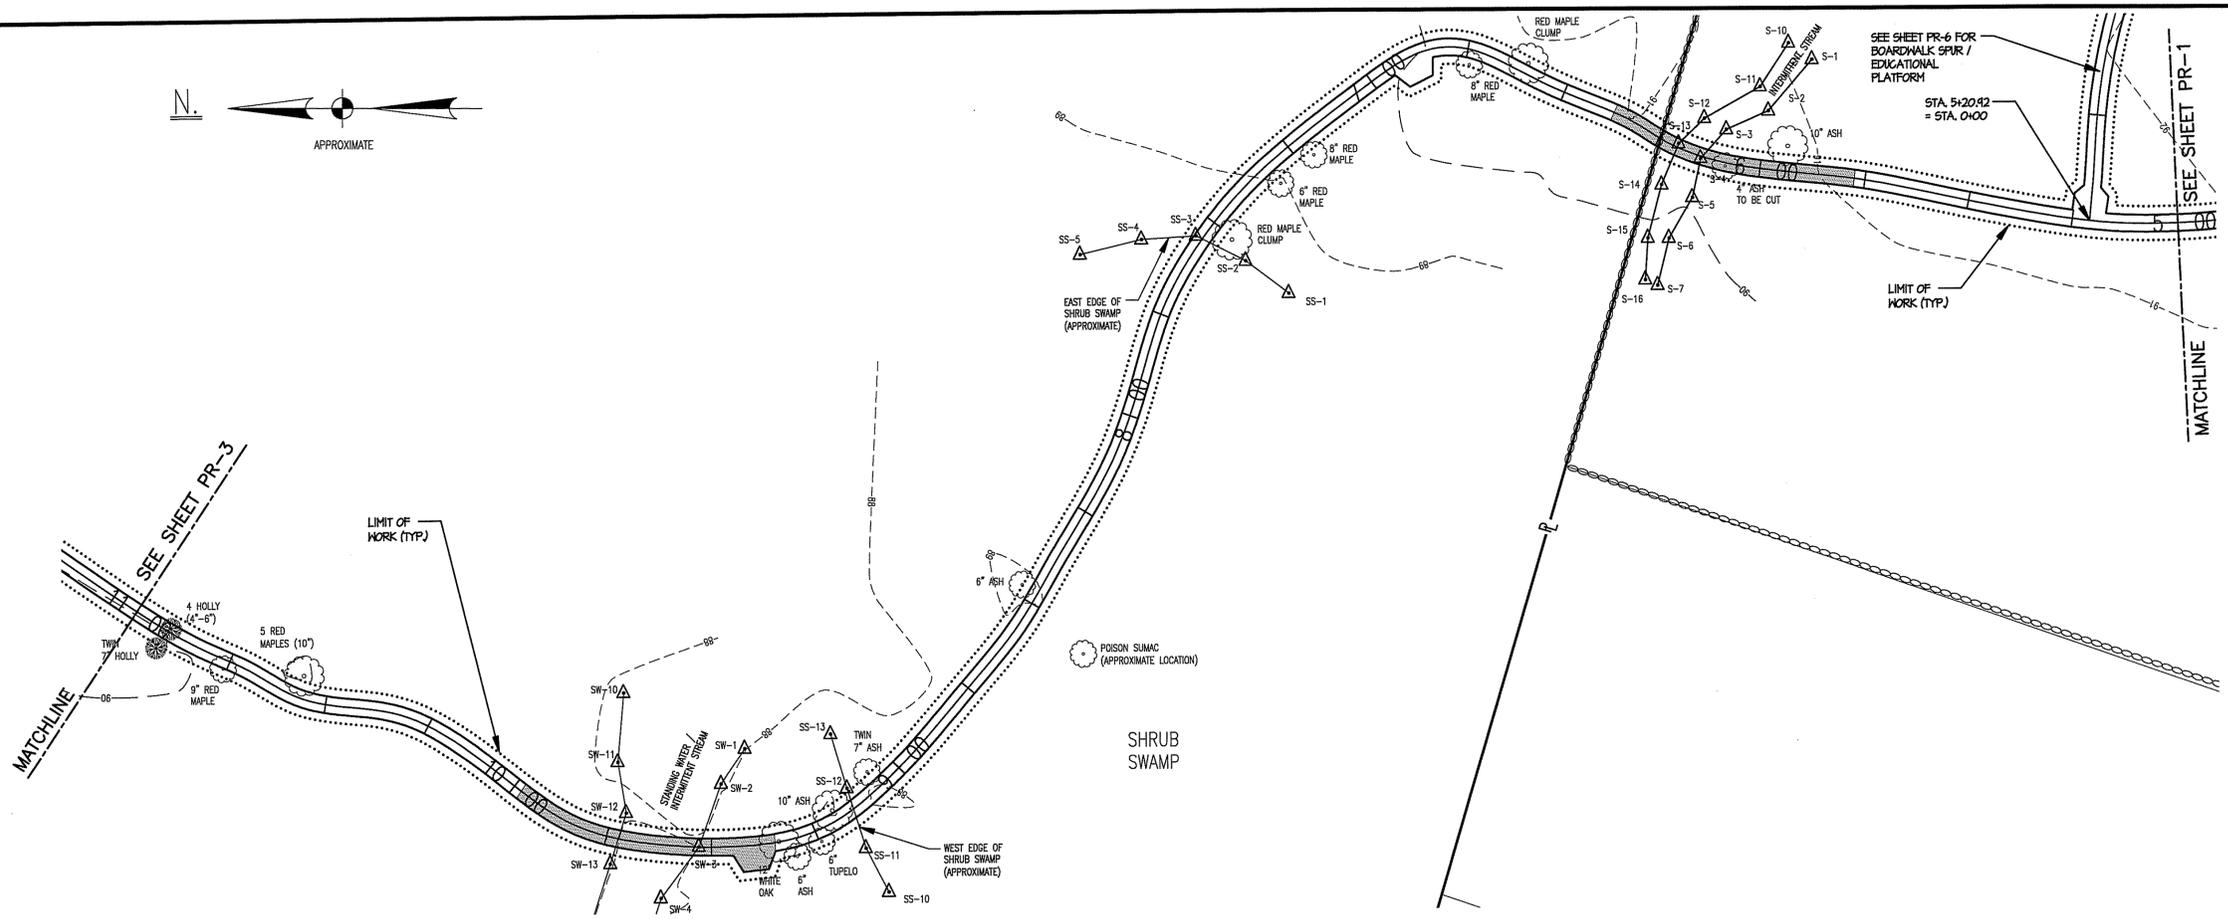

DEPARTMENT OF ENVIRONMENTAL MANAGEMENT
 OFFICE OF WATER RESOURCES
 FRESHWATER WETLANDS PROGRAM
 APPROVED WITH CONDITIONS
 AS SPECIFIED IN THE LETTER OF APPROVAL
 DATED SEP 30 2010 FILE # 10-0066
 NO CHANGES ALLOWED WITHOUT PRIOR APPROVAL.
 APPROVED PLANS MUST BE AT CONSTRUCTION SITE.


Myra D. Wrench

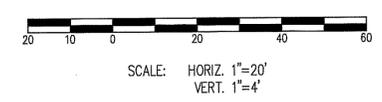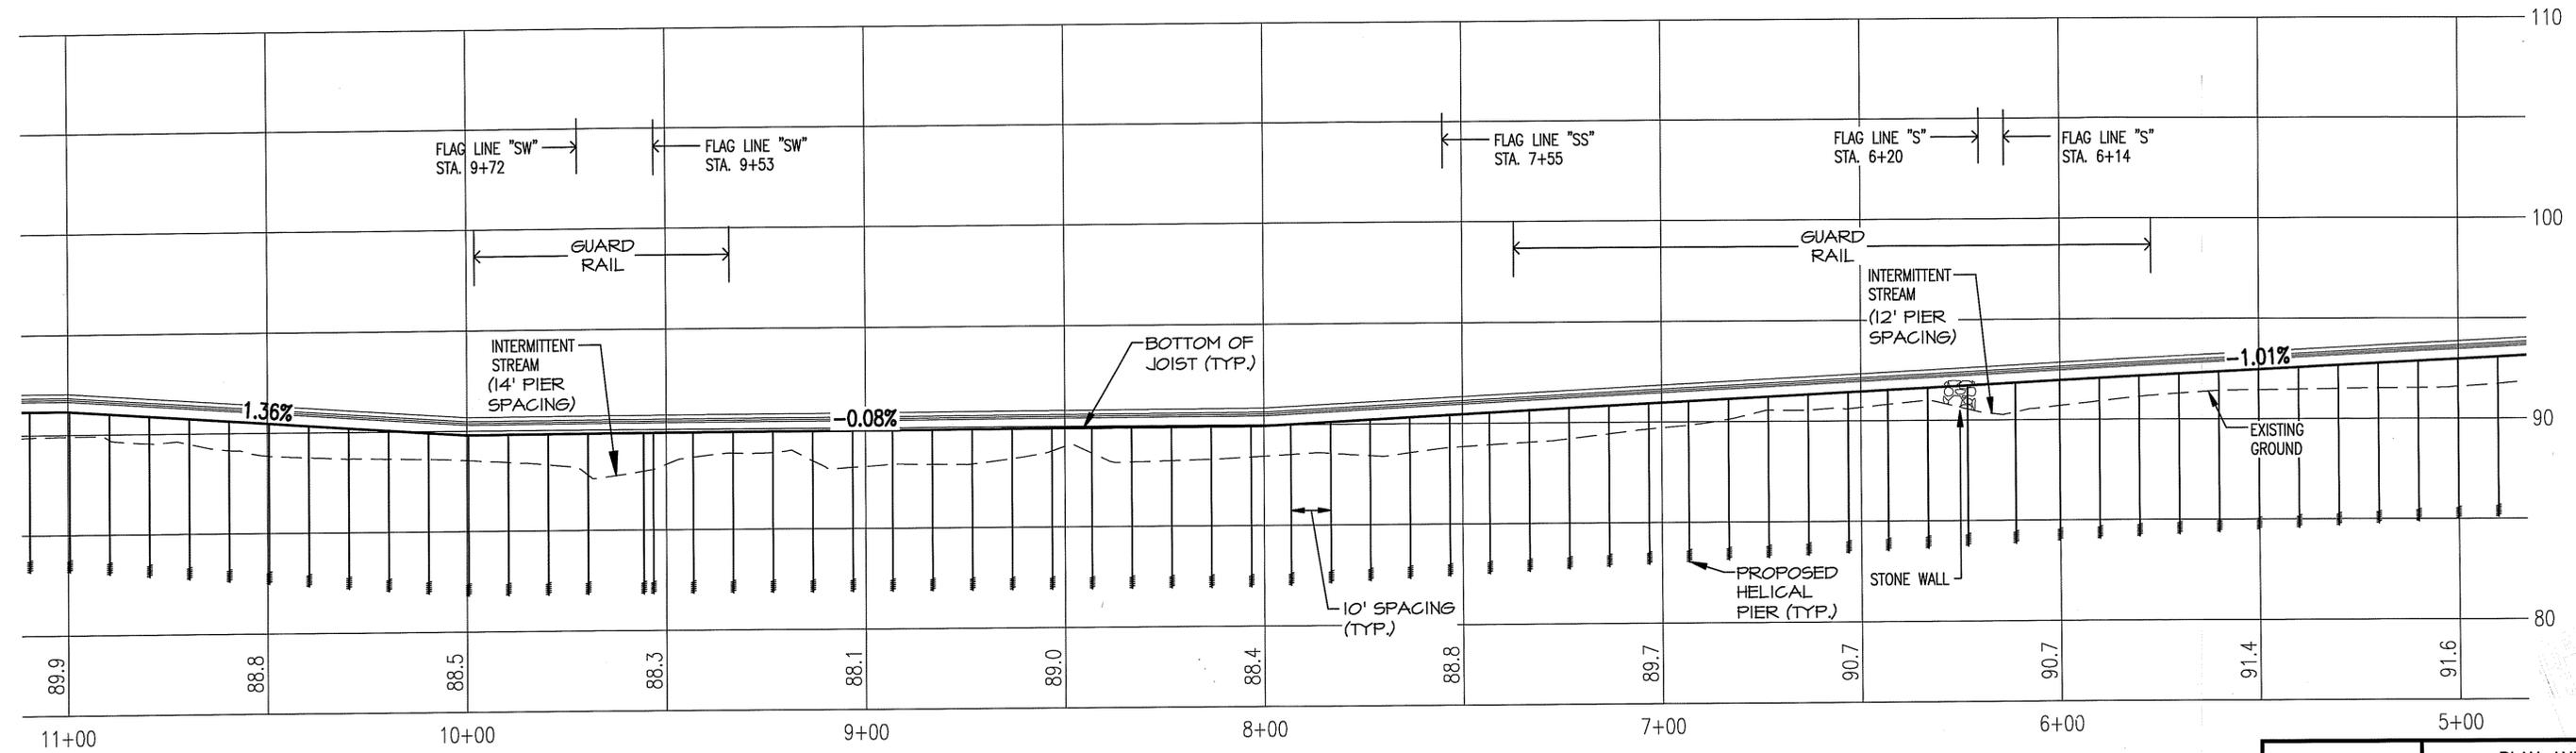


PLAN AND PROFILE
 DUNDERY BROOK TRAIL
 THE NATURE CONSERVANCY
 LITTLE COMPTON, RHODE ISLAND

CAPUTO AND WICK LTD. DATE Mar. 29, 2010
 1150 PAWTUCKET AVE. SHEET PR-2
 RUMFORD, R.I. 02916
 401-434-8880

JUN 22 2010

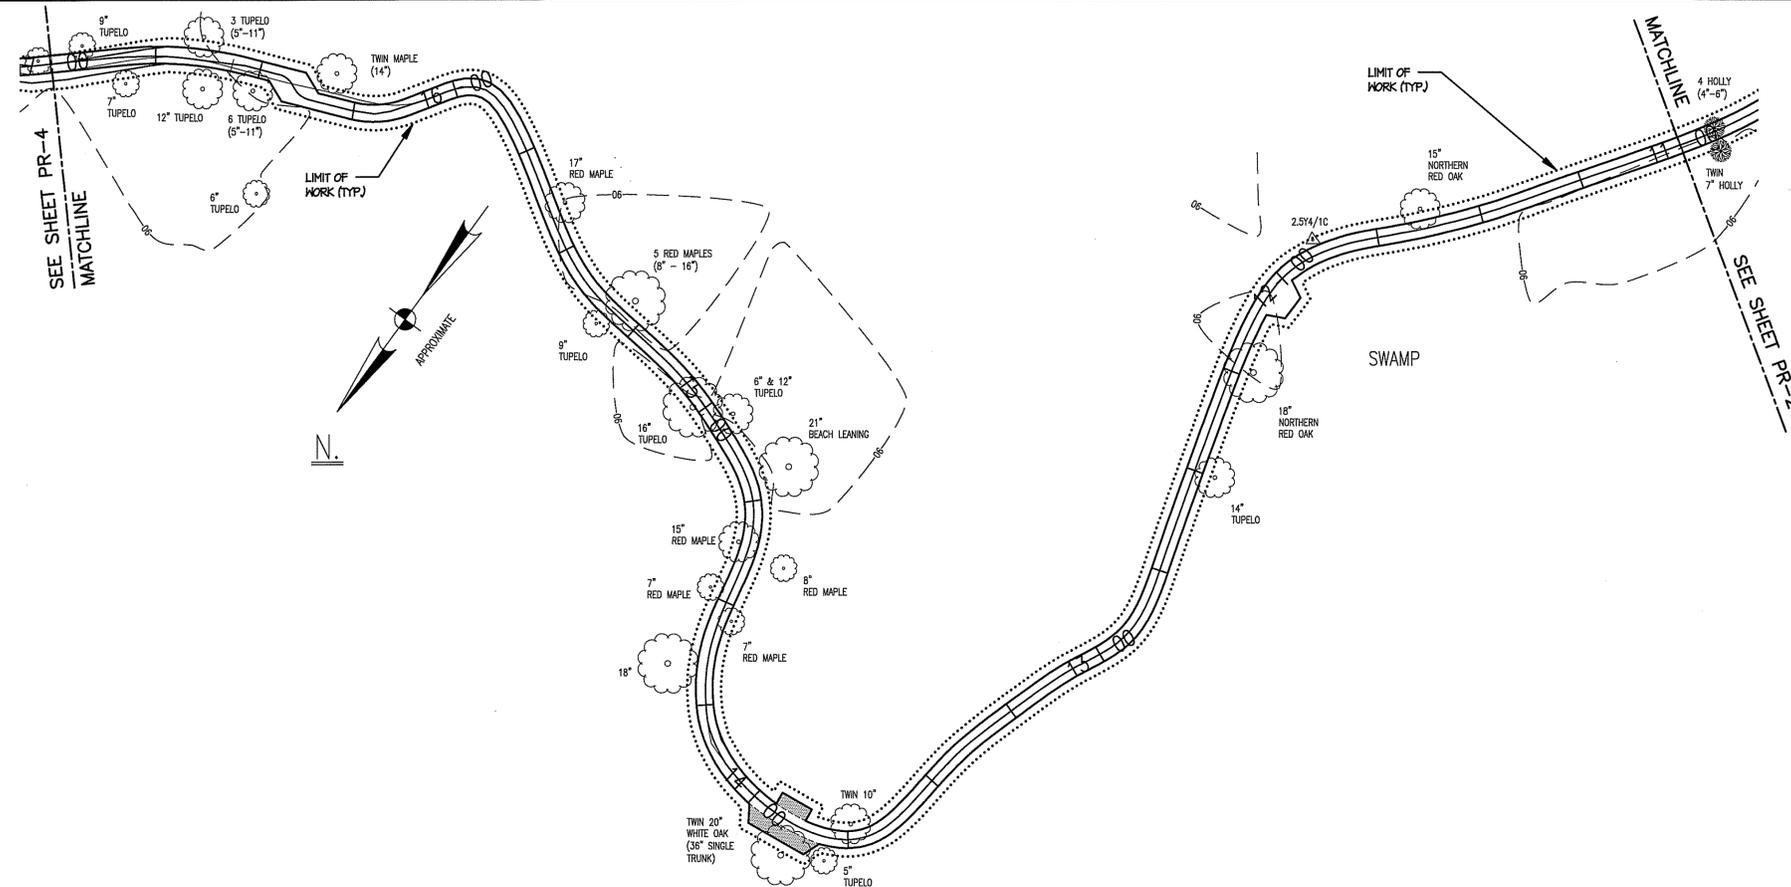

DEPARTMENT OF ENVIRONMENTAL MANAGEMENT
OFFICE OF WATER RESOURCES
FRESHWATER WETLANDS PROGRAM
APPROVED WITH CONDITIONS
AS SPECIFIED IN THE LETTER OF APPROVAL
DATED SEP 3 0 2010 FILE # 10-0166
NO CHANGES ALLOWED WITHOUT PRIOR APPROVAL
APPROVED PLANS MUST BE AT CONSTRUCTION SITE.


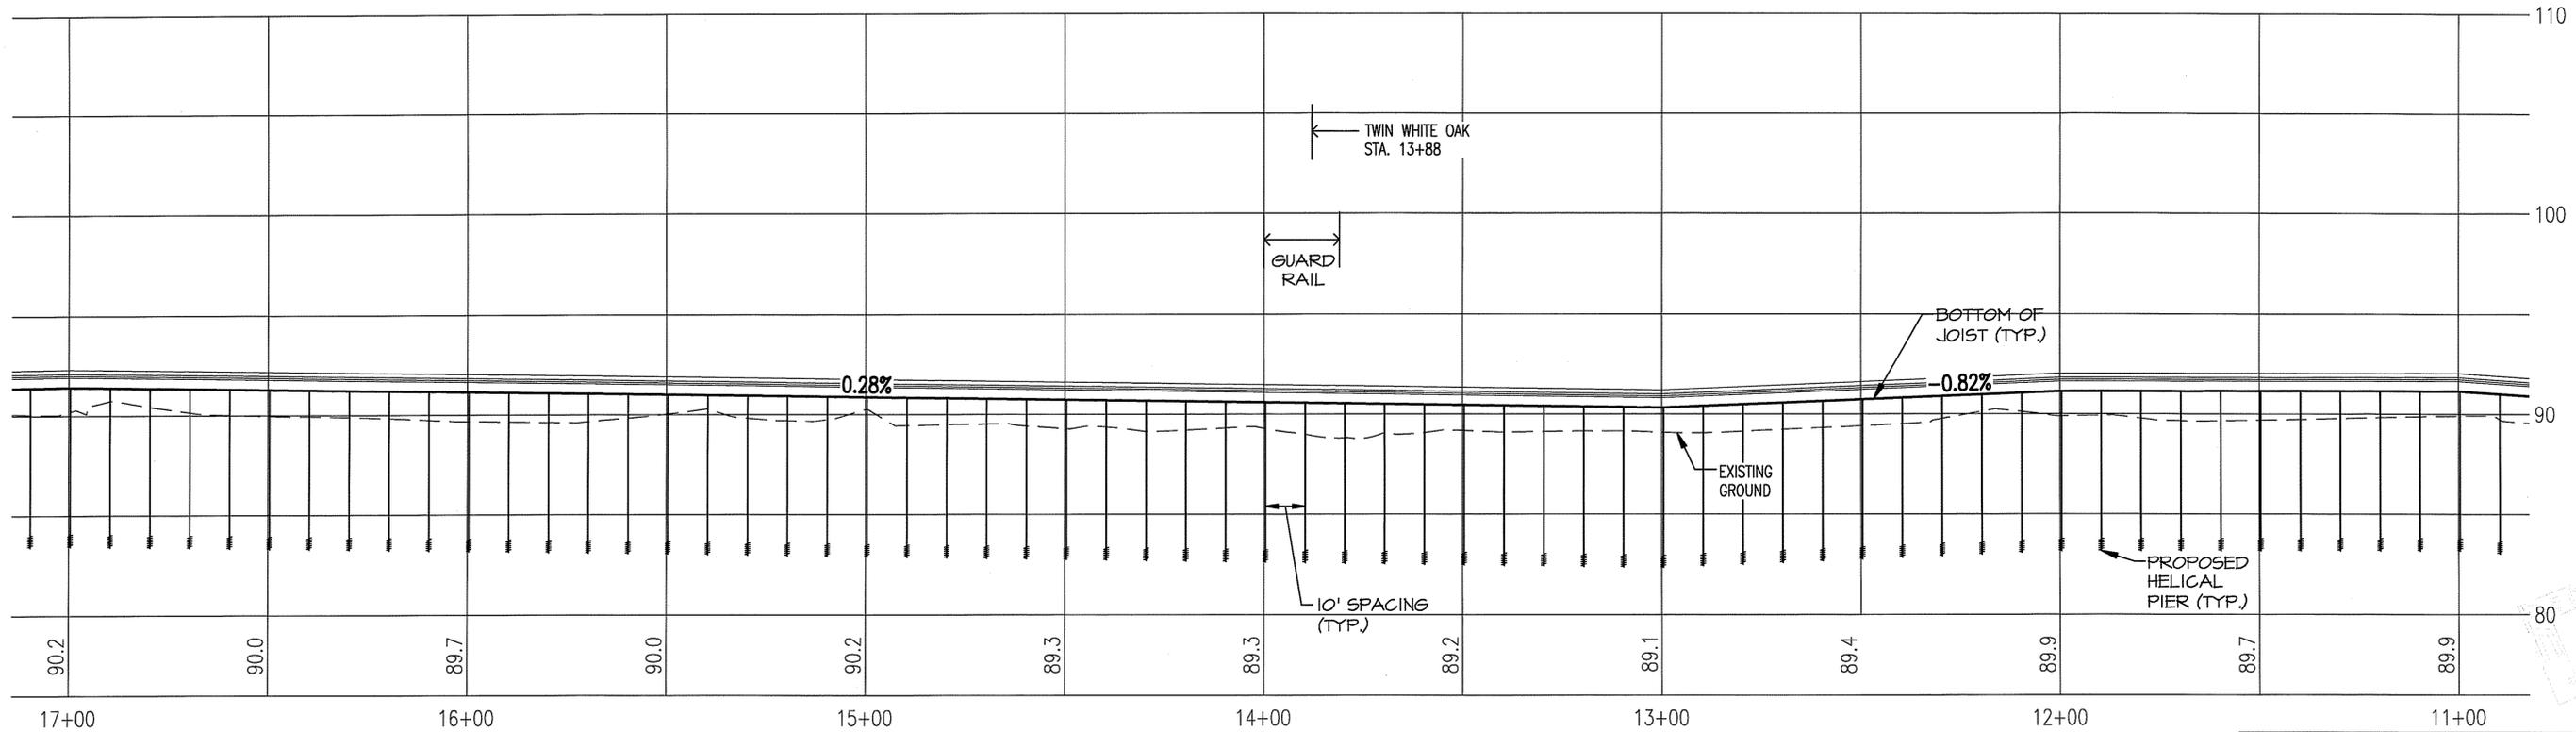


SCALE: HORIZ. 1"=20'
VERT. 1"=4'

PLAN AND PROFILE
DUNDREY BROOK TRAIL
THE NATURE CONSERVANCY
LITTLE COMPTON, RHODE ISLAND



CAPUTO AND WICK LTD. DATE Mar. 29, 2010
1150 PAWTUCKET AVE. RUMFORD, R.I. 02916 SHEET PR-3
401-434-8880

J:\RhodeIsland\LittleCompton\TheNatureConservancy\deg\Dundry Brook Trail Proposed.dwg

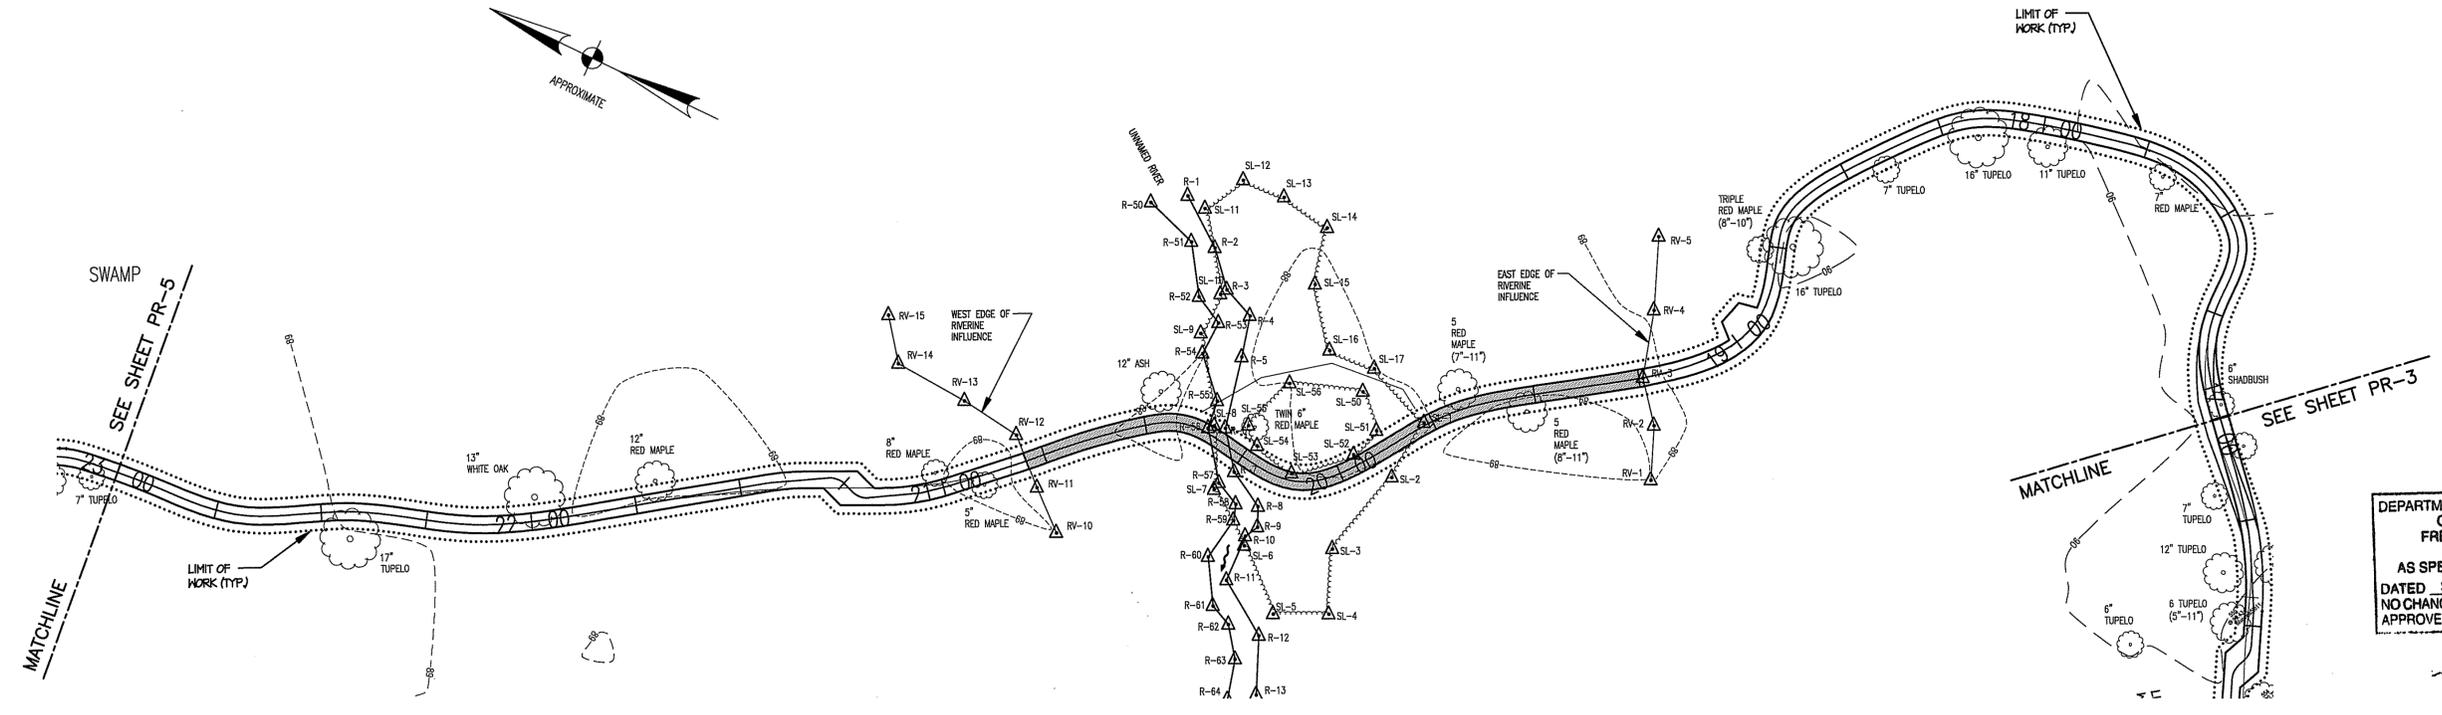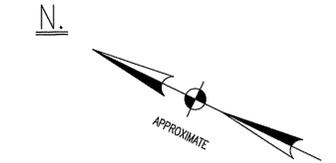

DEPARTMENT OF ENVIRONMENTAL MANAGEMENT
OFFICE OF WATER RESOURCES
FRESHWATER WETLANDS PROGRAM
APPROVED WITH CONDITIONS
AS SPECIFIED IN THE LETTER OF APPROVAL
DATED SEP 3 0 2010 FILE # 10-0016
NO CHANGES ALLOWED WITHOUT PRIOR APPROVAL.
APPROVED PLANS MUST BE AT CONSTRUCTION SITE.

Myra D. W...

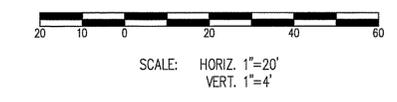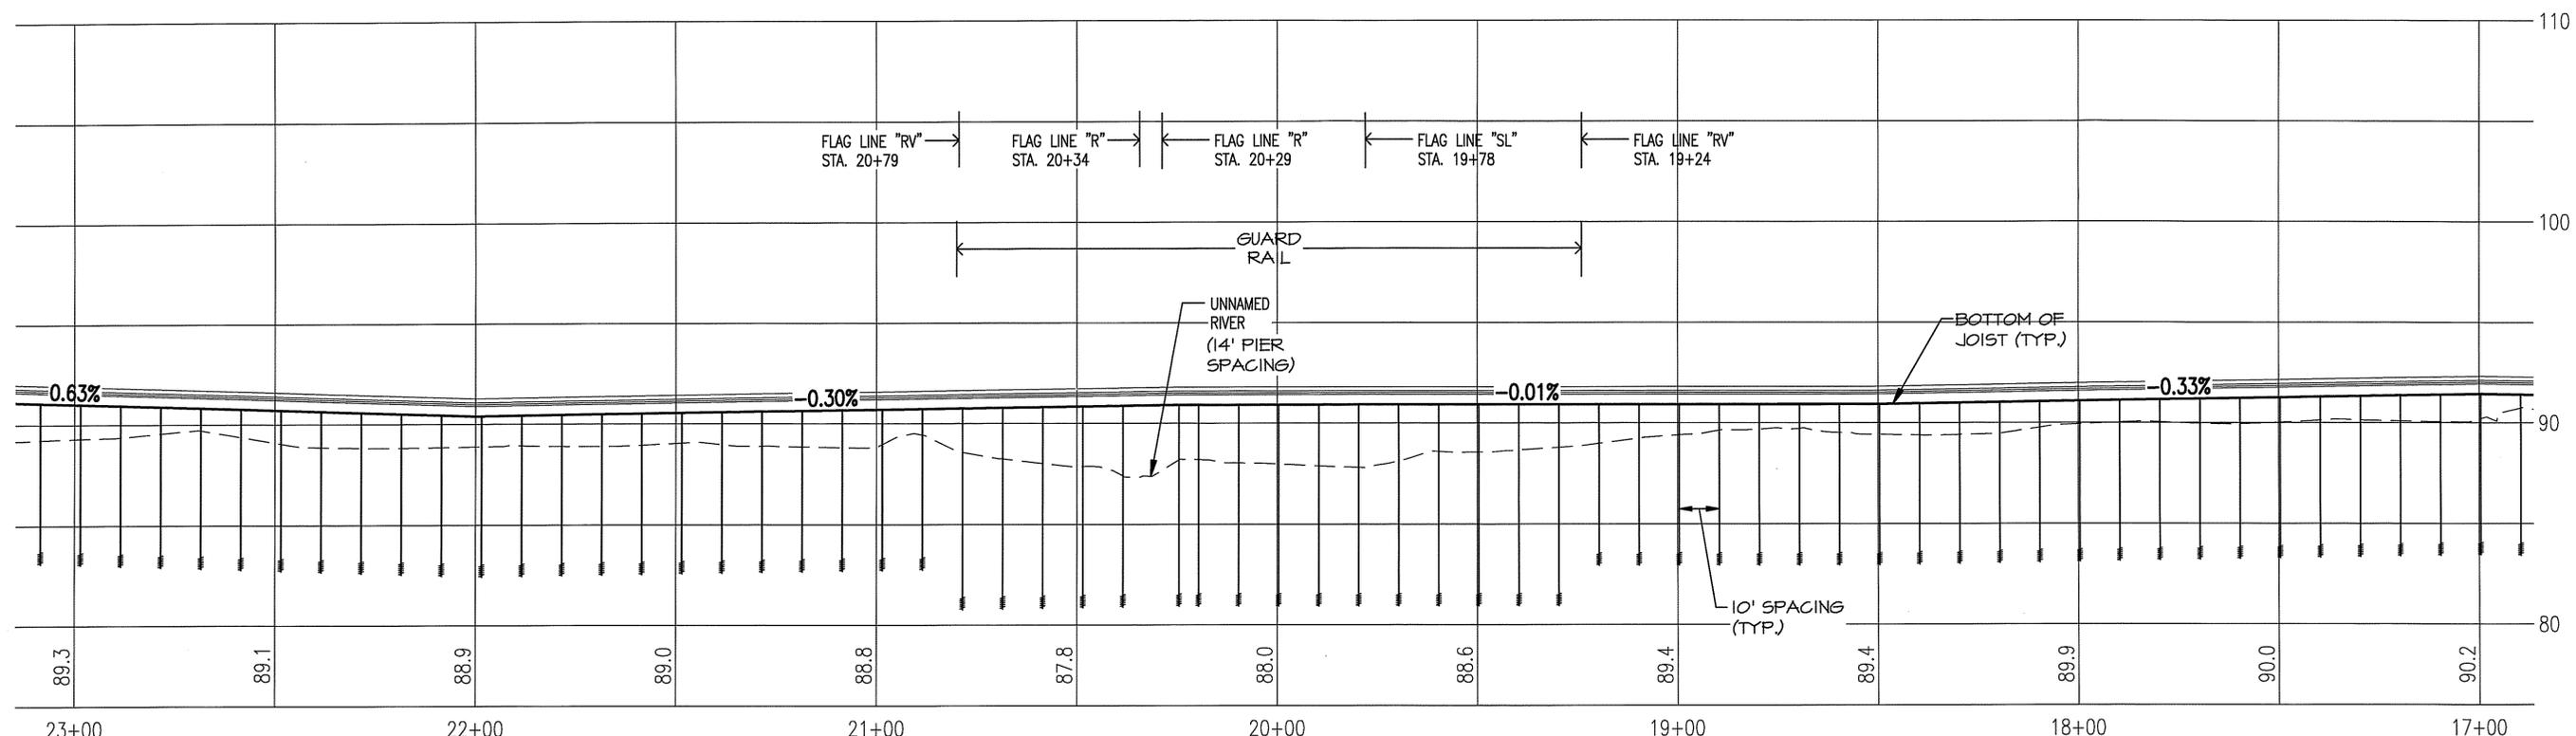


PLAN AND PROFILE
DUNDY BROOK TRAIL
THE NATURE CONSERVANCY
LITTLE COMPTON, RHODE ISLAND

CAPUTO AND WICK LTD. DATE
1150 PAWTUCKET AVE. Mar. 29, 2010
RUMFORD, R.I. 02916 SHEET
401-434-8880 PR-4



JUN 22 2010

\\Rhodoland\LittleCompton\TheNatureConservancy\dwg\Dundry Brook Trail Proposed.dwg

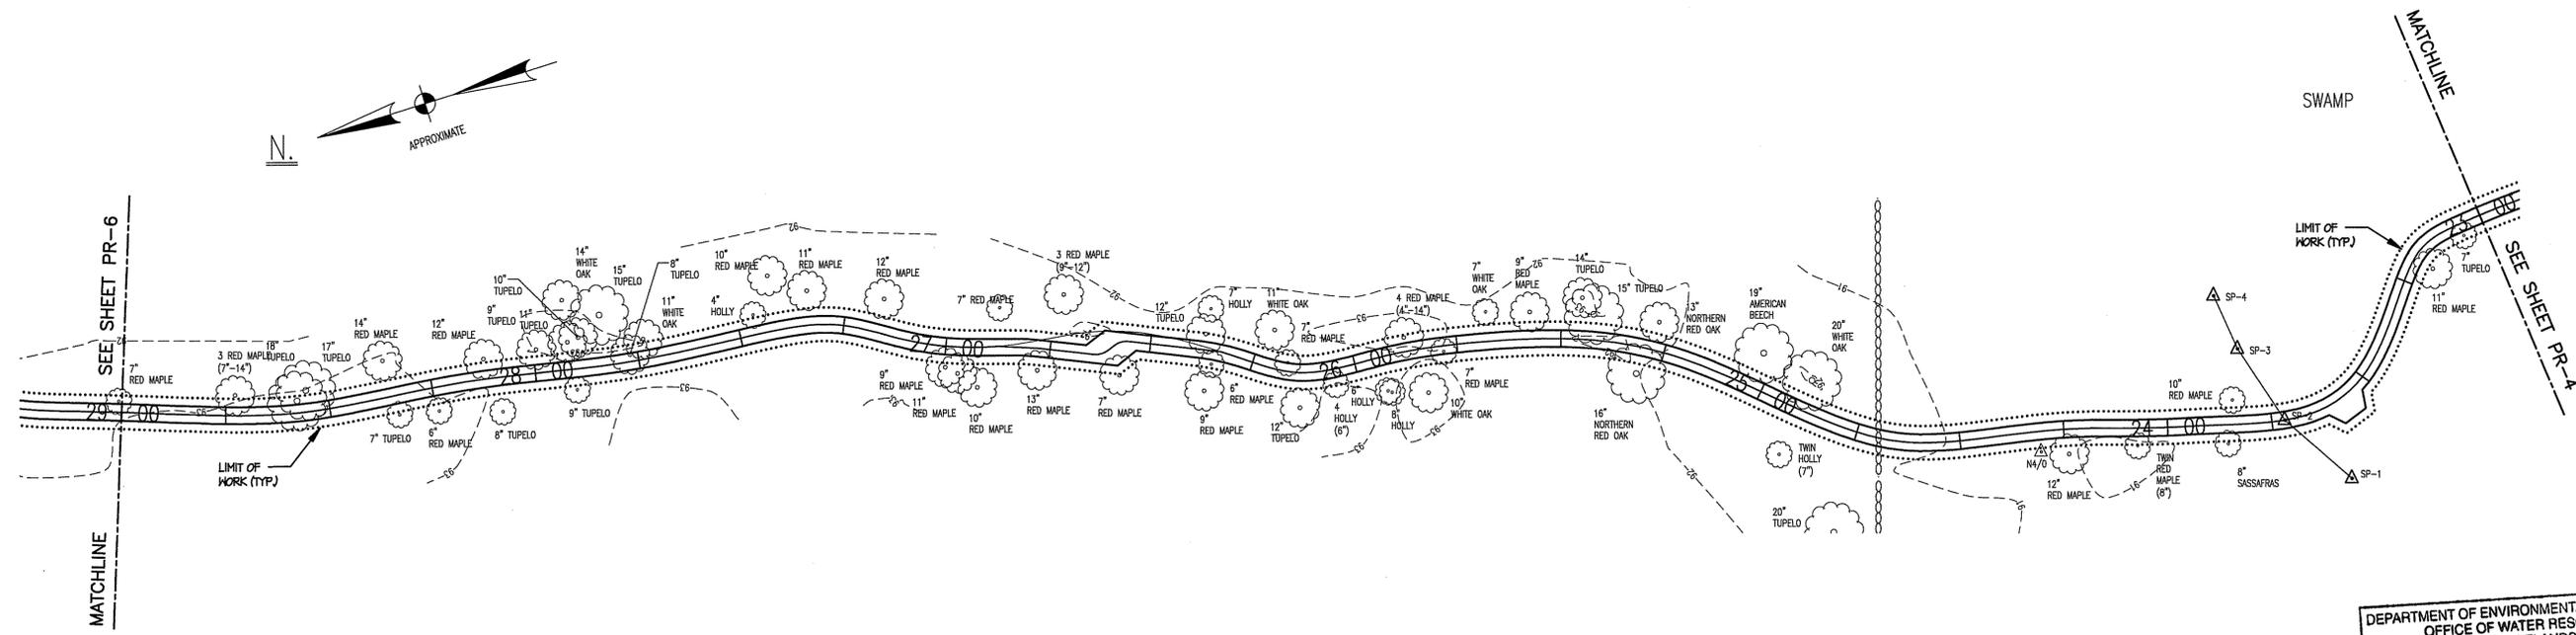

DEPARTMENT OF ENVIRONMENTAL MANAGEMENT
OFFICE OF WATER RESOURCES
FRESHWATER WETLANDS PROGRAM
APPROVED WITH CONDITIONS
AS SPECIFIED IN THE LETTER OF APPROVAL
DATED ~~SEP 3 2010~~ FILE # ~~10-0266~~
NO CHANGES ALLOWED WITHOUT PRIOR APPROVAL
APPROVED PLANS MUST BE AT CONSTRUCTION SITE.






Myra D. Wenzel

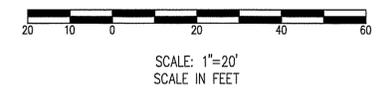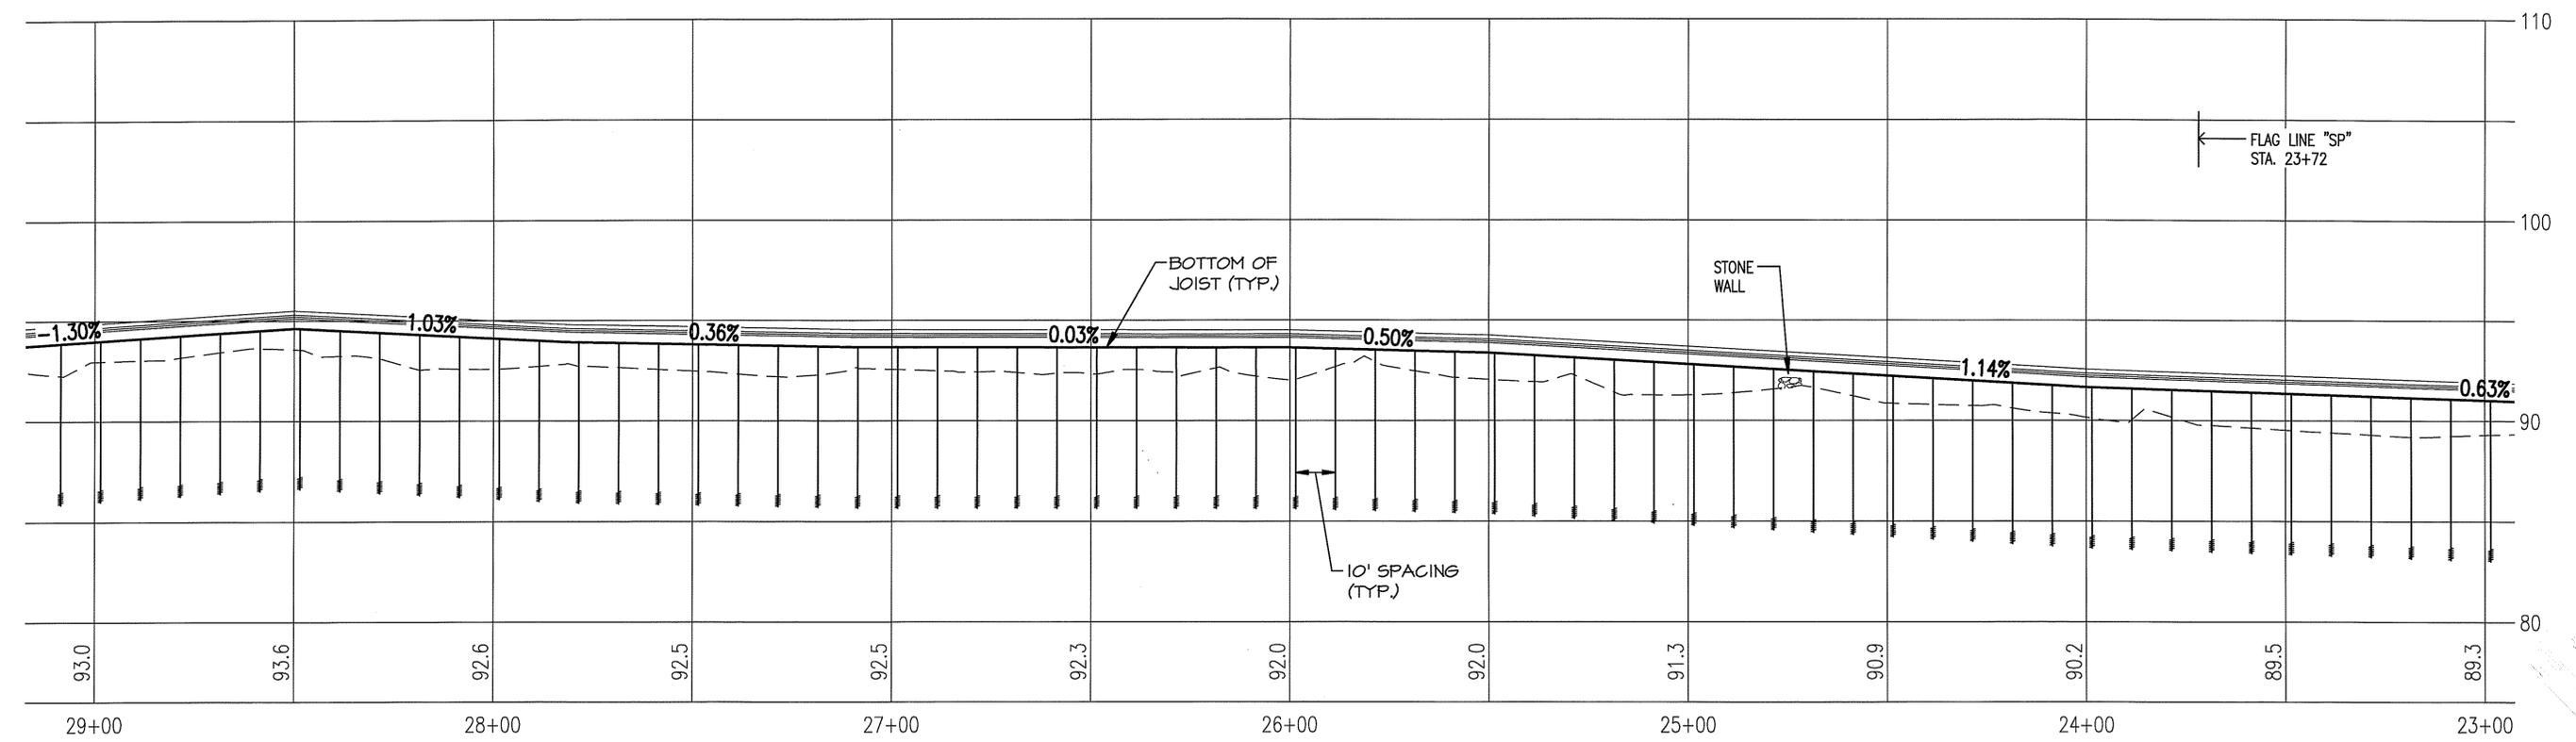

PLAN AND PROFILE
DUNDREY BROOK TRAIL
THE NATURE CONSERVANCY
LITTLE COMPTON, RHODE ISLAND

CAPUTO AND WICK LTD. DATE
1150 PAWTUCKET AVE. Mar. 29, 2010
RUMFORD, R.I. 02916 SHEET
401-434-8880 PR-5

J:\RhodeIsland\LittleCompton\TheNatureConservancy\dwg\Dundry Brook Trail Proposed.dwg

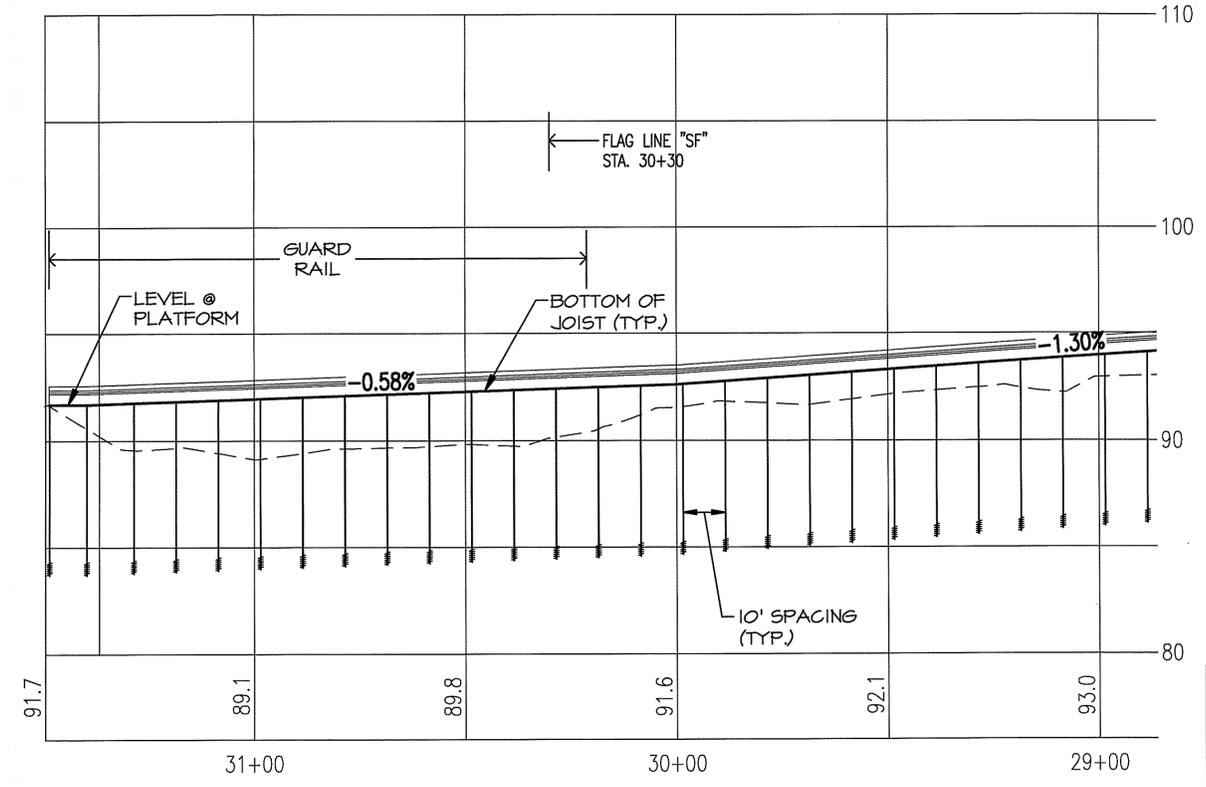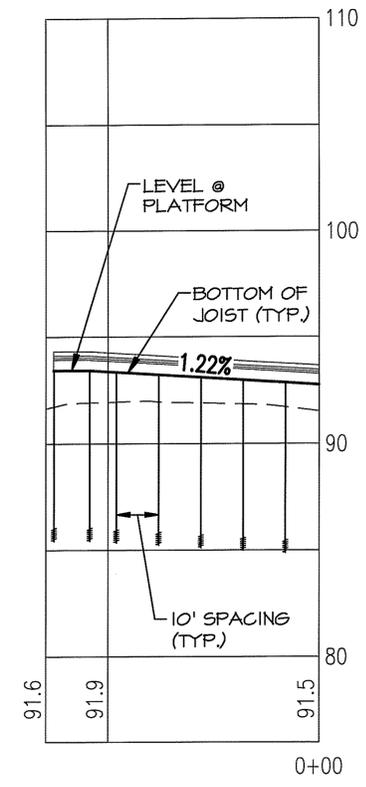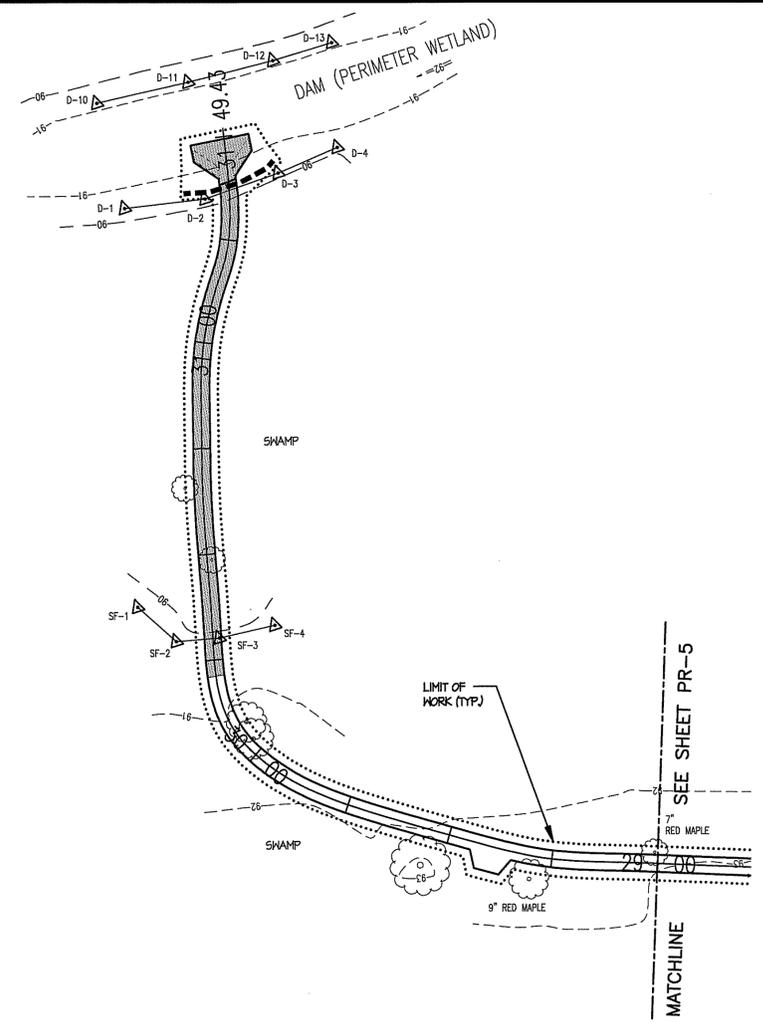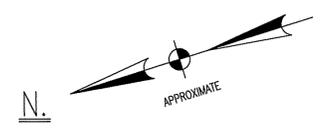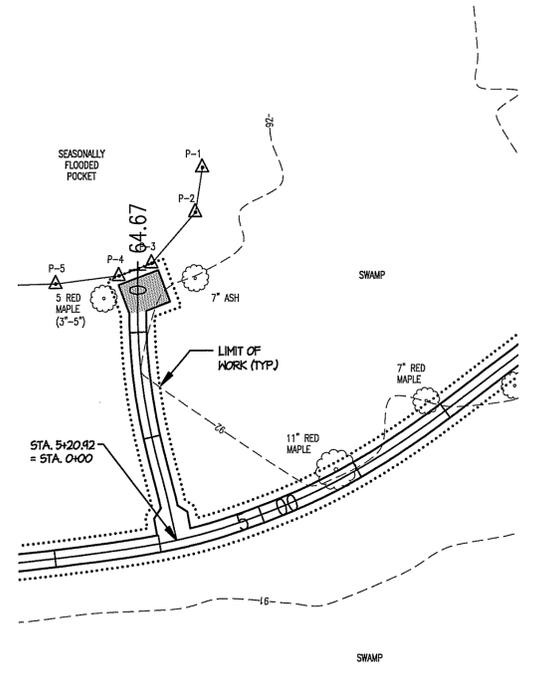

SCALE: 1"=20'
SCALE IN FEET


DEPARTMENT OF ENVIRONMENTAL MANAGEMENT
OFFICE OF WATER RESOURCES
FRESHWATER WETLANDS PROGRAM
APPROVED WITH CONDITIONS
AS SPECIFIED IN THE LETTER OF APPROVAL
DATED SEP 30 2010 FILE # 10-0066
NO CHANGES ALLOWED WITHOUT PRIOR APPROVAL.
APPROVED PLANS MUST BE AT CONSTRUCTION SITE.

Signature

PLAN AND PROFILE
DUNDERY BROOK TRAIL
THE NATURE CONSERVANCY
LITTLE COMPTON, RHODE ISLAND

CAPUTO AND WICK LTD. DATE
1150 PAWTUCKET AVE. Mar. 29, 2010
RUMFORD, R.I. 02916 SHEET
401-434-8880 PR-6

J:\RhodeIsland\LittleCompton\TheNatureConservancy\dwg\Dundery Brook Trail Proposed.dwg

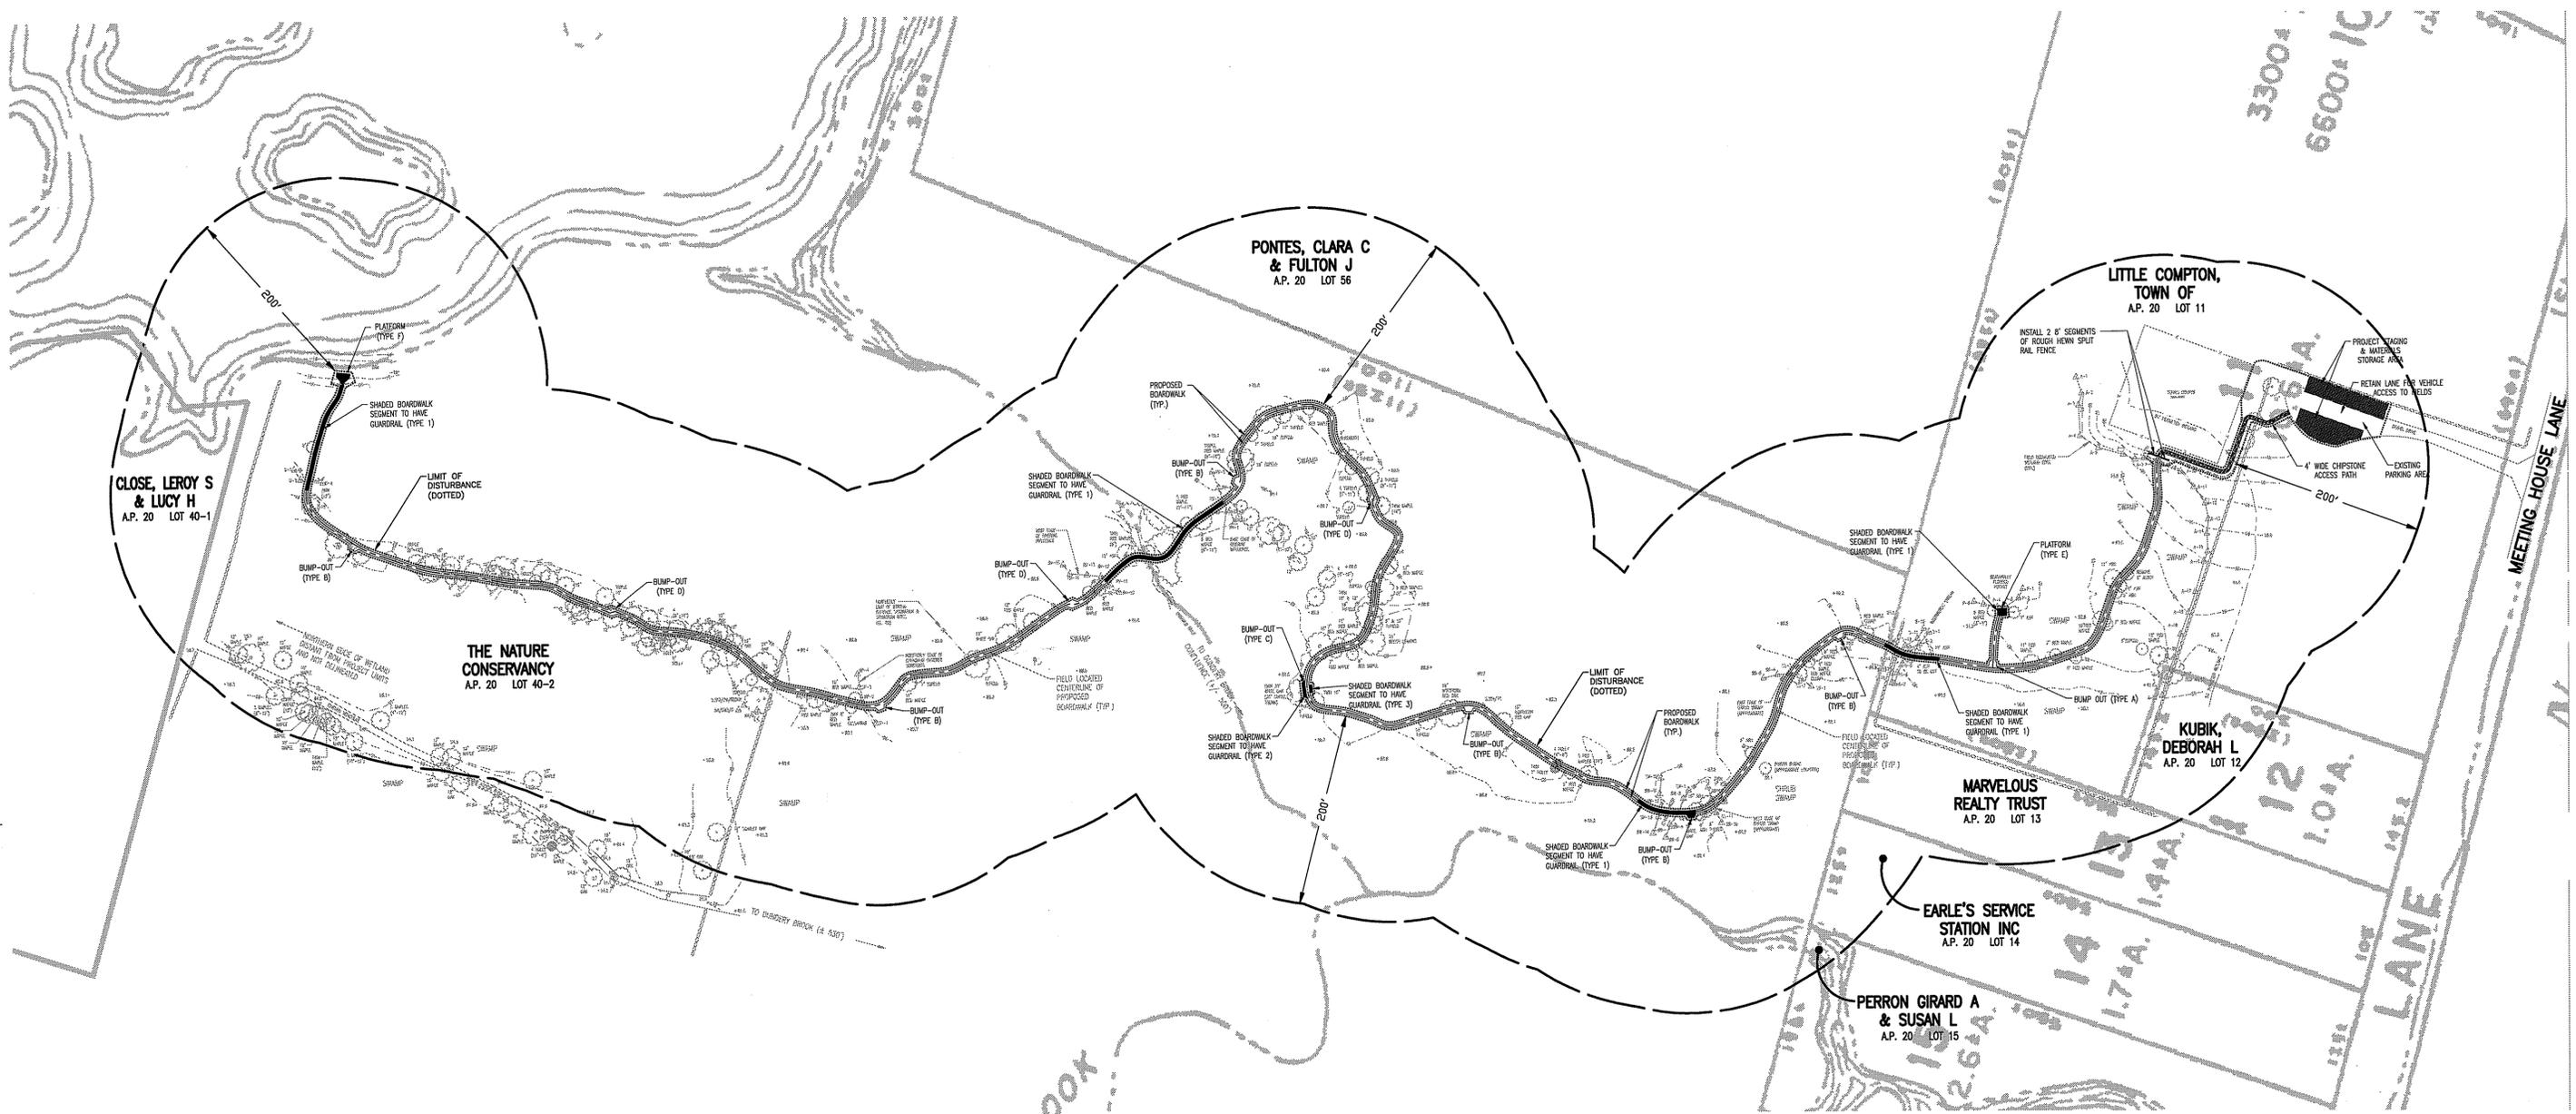

DEPARTMENT OF ENVIRONMENTAL MANAGEMENT
OFFICE OF WATER RESOURCES
FRESHWATER WETLANDS PROGRAM
APPROVED WITH CONDITIONS
AS SPECIFIED IN THE LETTER OF APPROVAL
DATED SEP 3 0 2010 FILE # 10-0066
NO CHANGES ALLOWED WITHOUT PRIOR APPROVAL.
APPROVED PLANS MUST BE AT CONSTRUCTION SITE.

Signature

RADIUS MAP OF PARCELS LOCATED WITHIN 200' OF PROPOSED WETLAND ALTERATIONS DUNDERY BROOK TRAIL LITTLE COMPTON, RHODE ISLAND	
CAPUTO AND WICK LTD. 1150 PAWTUCKET AVE. RUMFORD, R.I. 02916 401-434-8880	DATE March 29, 2010 SHEET R-1