


FED. ROAD DIV. NO.	STATE	FEDERAL AID PROJECT NO.	FISCAL YEAR	SHEET NO.	TOTAL SHEETS
1	RI		2010	1	4

INDEX

SHEET NO.	DESCRIPTION
1	COVER SHEET
2	EXISTING CONDITIONS
3	PROPOSED DESIGN
4	FINAL PLAN

STATE OF RHODE ISLAND

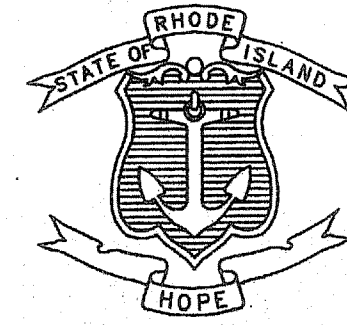


DEPARTMENT OF TRANSPORTATION

PLAN OF PROPOSED STATE HIGHWAY

IMPROVEMENTS TO THE U.S. ROUTE 6/ROUTE 10 INTERCHANGE

MAGNOLIA BRIDGE NO. 503 REMOVAL

CITY OF PROVIDENCE
COUNTY OF PROVIDENCE

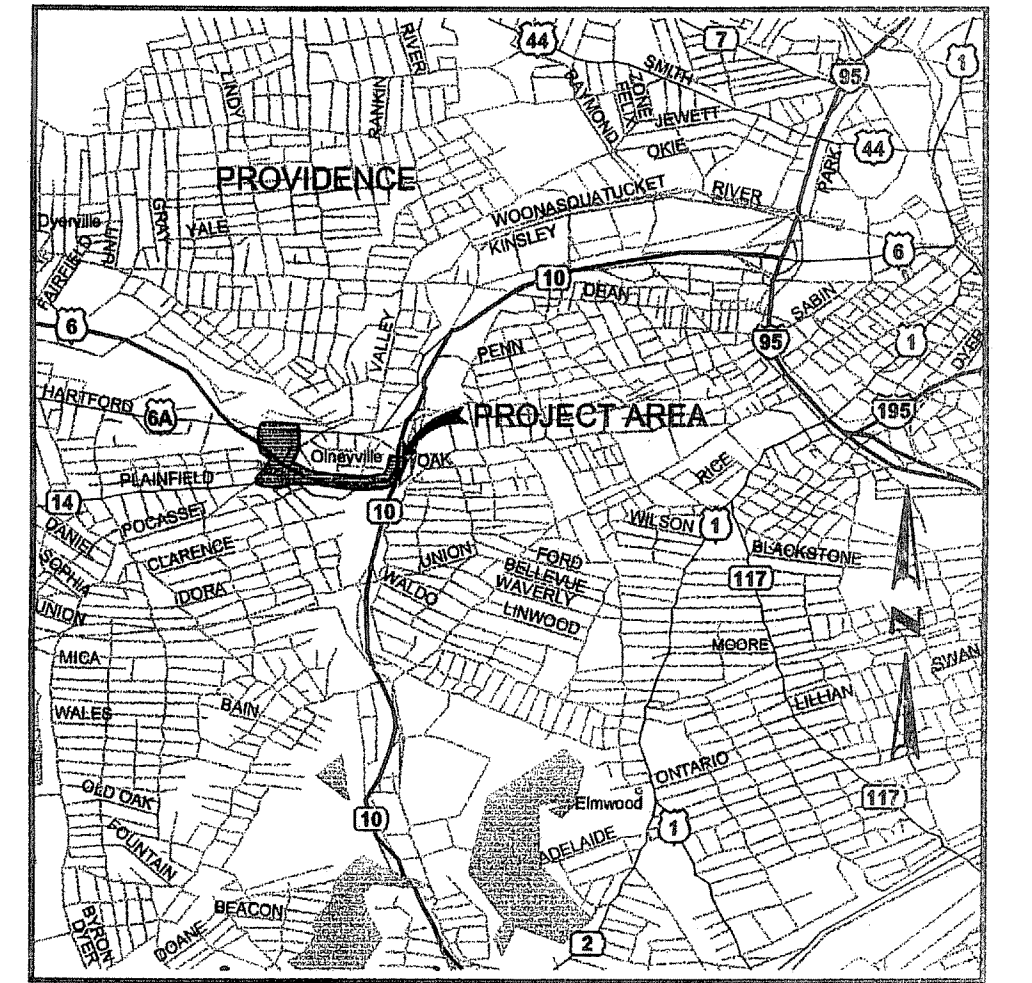


LOCATION MAP
NOT TO SCALE

DESIGN	DESIGNATION
2010 AADT	55,800 V.P.D.
2030 AADT	69,450 V.P.D.
DESIGN SPEED	50 M.P.H.

PAVEMENT STRUCTURE
1 1/2 - INCH DENSE FRICTION COURSE
2 - INCH BITUMINOUS CONCRETE SURFACE COURSE, CLASS I-1
6 - INCH BITUMINOUS CONCRETE BASE COURSE
12 - INCH GRAVEL BORROW SUBBASE COURSE

0.37 MILES

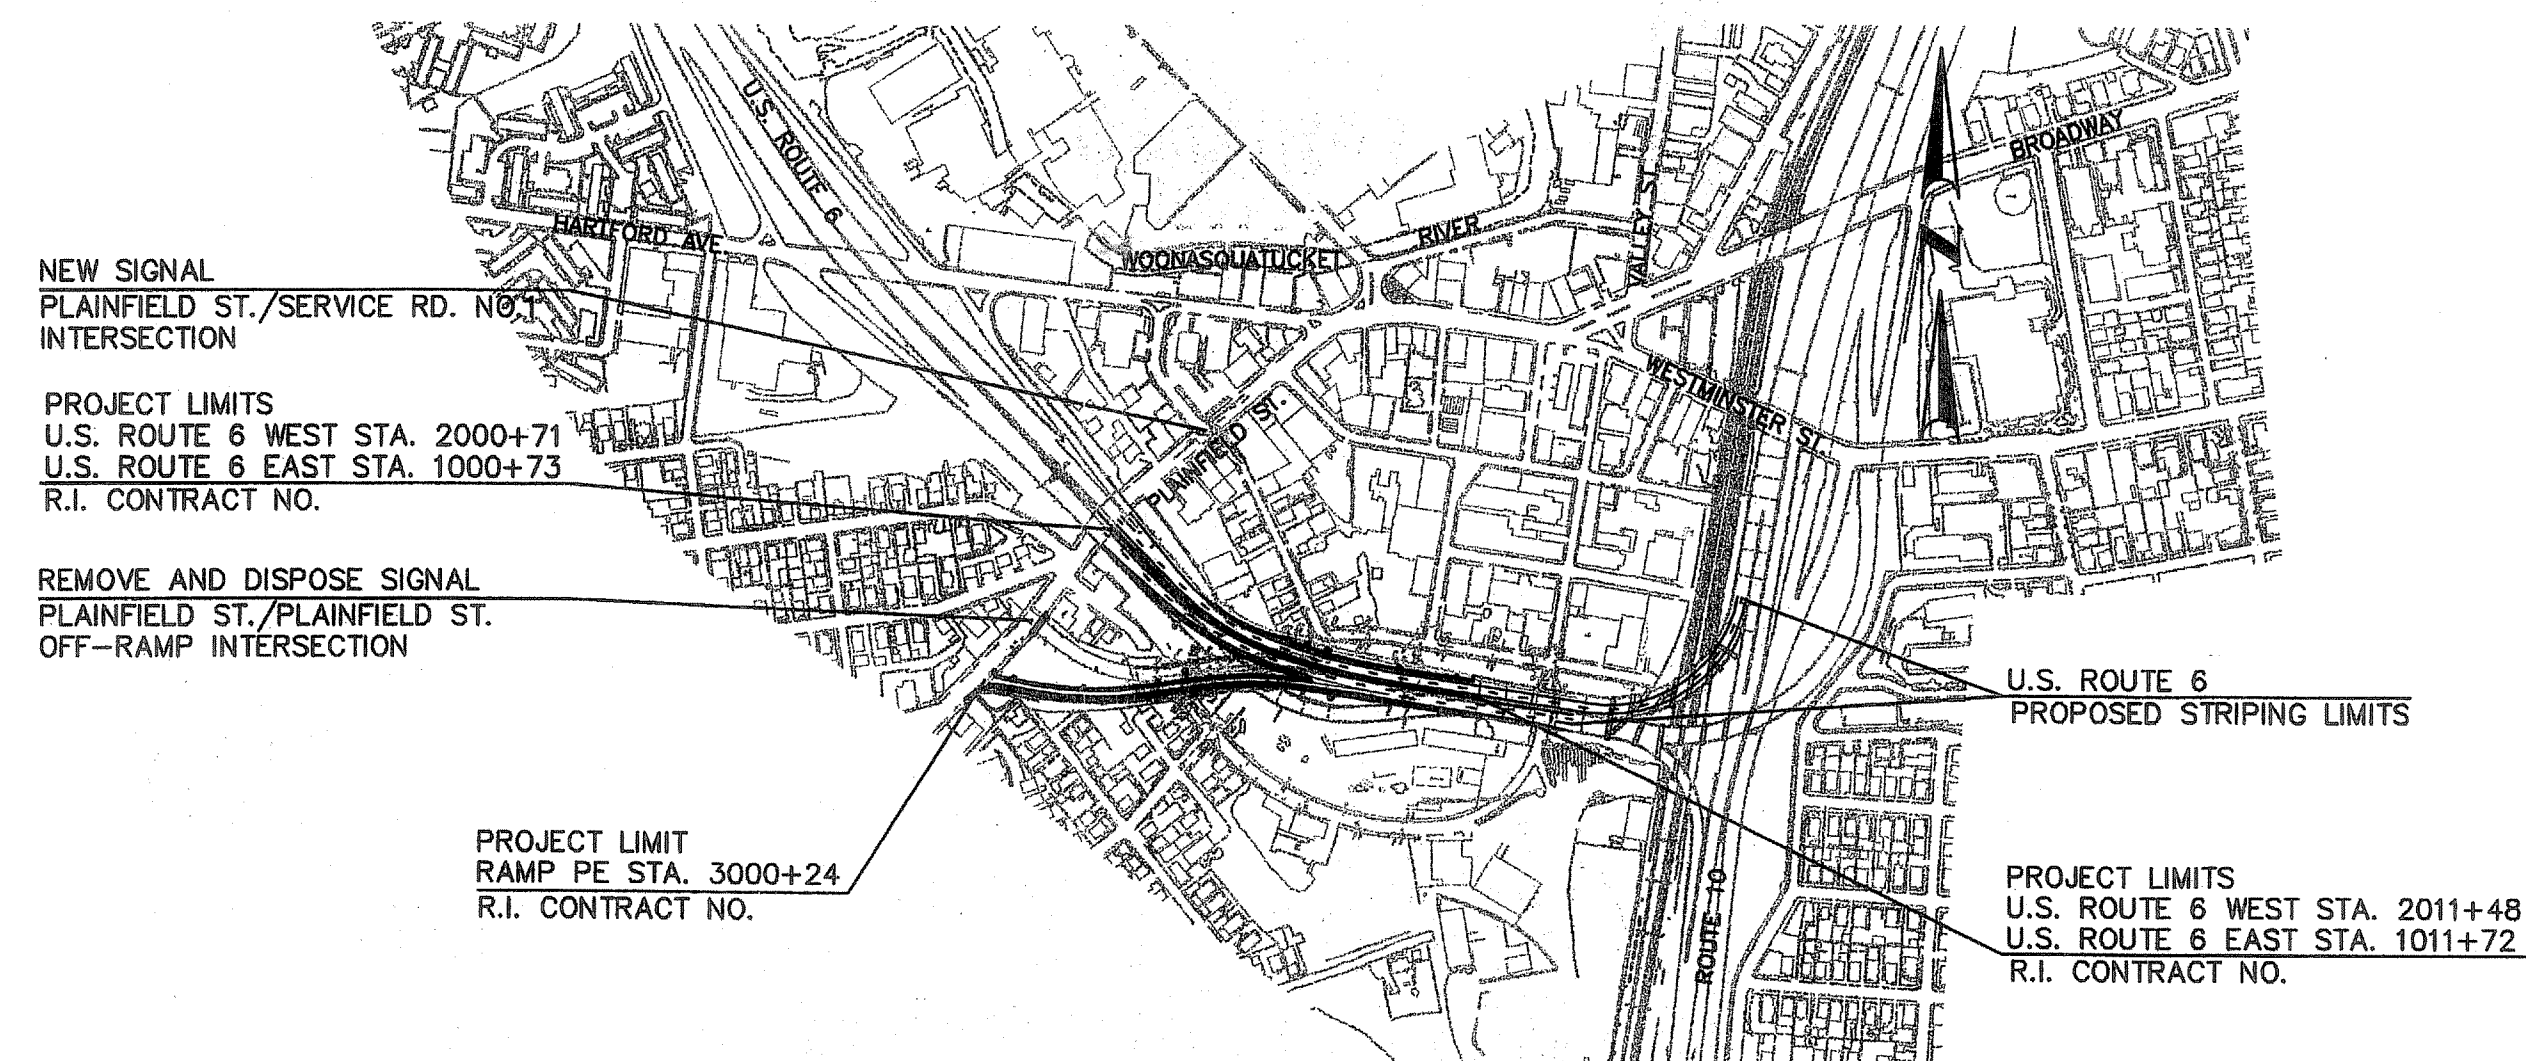

NEW SIGNAL
PLAINFIELD ST./SERVICE RD. NO. 1
INTERSECTION

PROJECT LIMITS
U.S. ROUTE 6 WEST STA. 2000+71
U.S. ROUTE 6 EAST STA. 1000+73
R.I. CONTRACT NO.

REMOVE AND DISPOSE SIGNAL
PLAINFIELD ST./PLAINFIELD ST.
OFF-RAMP INTERSECTION

PROJECT LIMIT
RAMP PE STA. 3000+24
R.I. CONTRACT NO.

U.S. ROUTE 6
PROPOSED STRIPING LIMITS

PROJECT LIMITS
U.S. ROUTE 6 WEST STA. 2011+48
U.S. ROUTE 6 EAST STA. 1011+72
R.I. CONTRACT NO.

LAYOUT PLAN
SCALE: 1"=500'


SCALES OF DRAWINGS
Plans 1 inch = 50 feet

BASE OF LEVELS
NGVD 29

DEPARTMENT OF ENVIRONMENTAL MANAGEMENT
OFFICE OF WATER RESOURCES
FRESHWATER WETLANDS PROGRAM
REVIEWED SITE PLAN APPLICATION NO.: 11-0123
DATED OCT 04 2011
SEE LETTER OF SAME DATE.

RIDEM SUBMISSION
MAY 2010

R.I. DEPARTMENT OF TRANSPORTATION	
APPROVED	DATE
DEPUTY CHIEF ENGINEER	DATE
APPROVED	DATE
CHIEF ENGINEER	DATE
APPROVED	DATE
DIRECTOR	DATE
DEPARTMENT OF TRANSPORTATION FEDERAL HIGHWAY ADMINISTRATION	
APPROVED	DATE
DIVISION ADMINISTRATOR	DATE

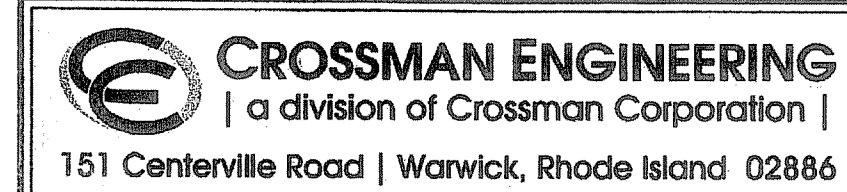

Number of Sheet 1
Total Sheets 4

R.I. STANDARD SPECIFICATIONS AND STANDARD DETAILS
SPECIFICATIONS TO GOVERN THIS PROJECT ARE THE R.I. STANDARD SPECIFICATIONS FOR ROAD AND BRIDGE CONSTRUCTION, 2004 EDITION, WITH ALL REVISIONS, AND THE STATE AND FEDERAL SPECIAL PROVISIONS INCLUDED IN THE CONTRACT DOCUMENTS. STANDARD DETAILS FOR THIS PROJECT ARE R.I. STANDARD DETAILS, 1998 EDITION, WITH ALL REVISIONS.

