




SECTION A-A THRU PROPOSED LEVEL SPREADERS

SCALE: NOT TO SCALE

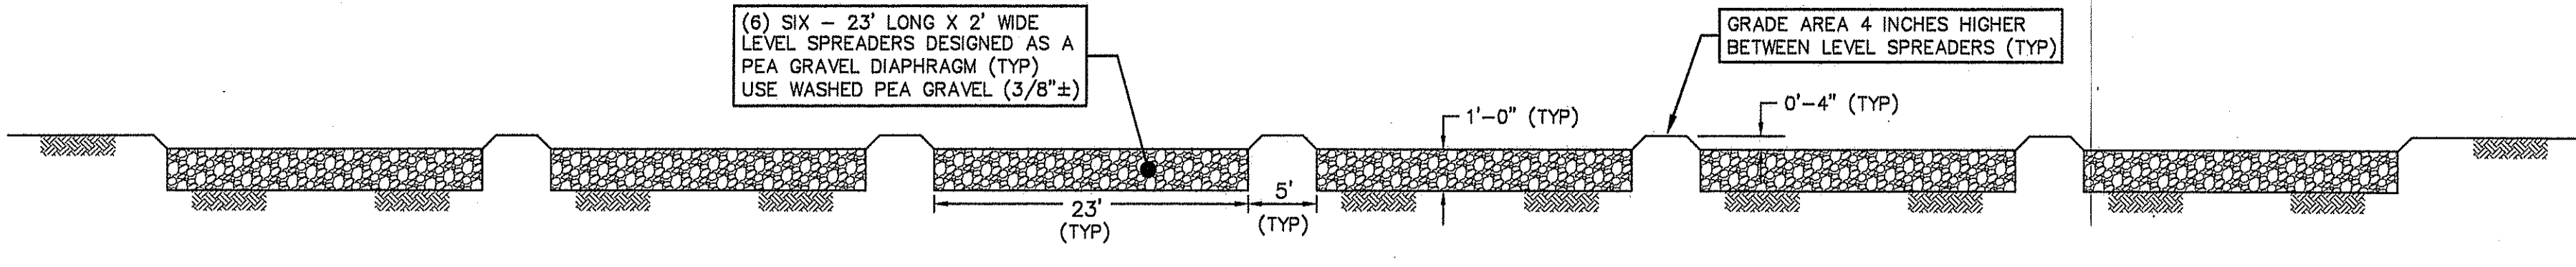



SECTION B THRU PROPOSED LEVEL SPREADERS

NOT TO SCALE

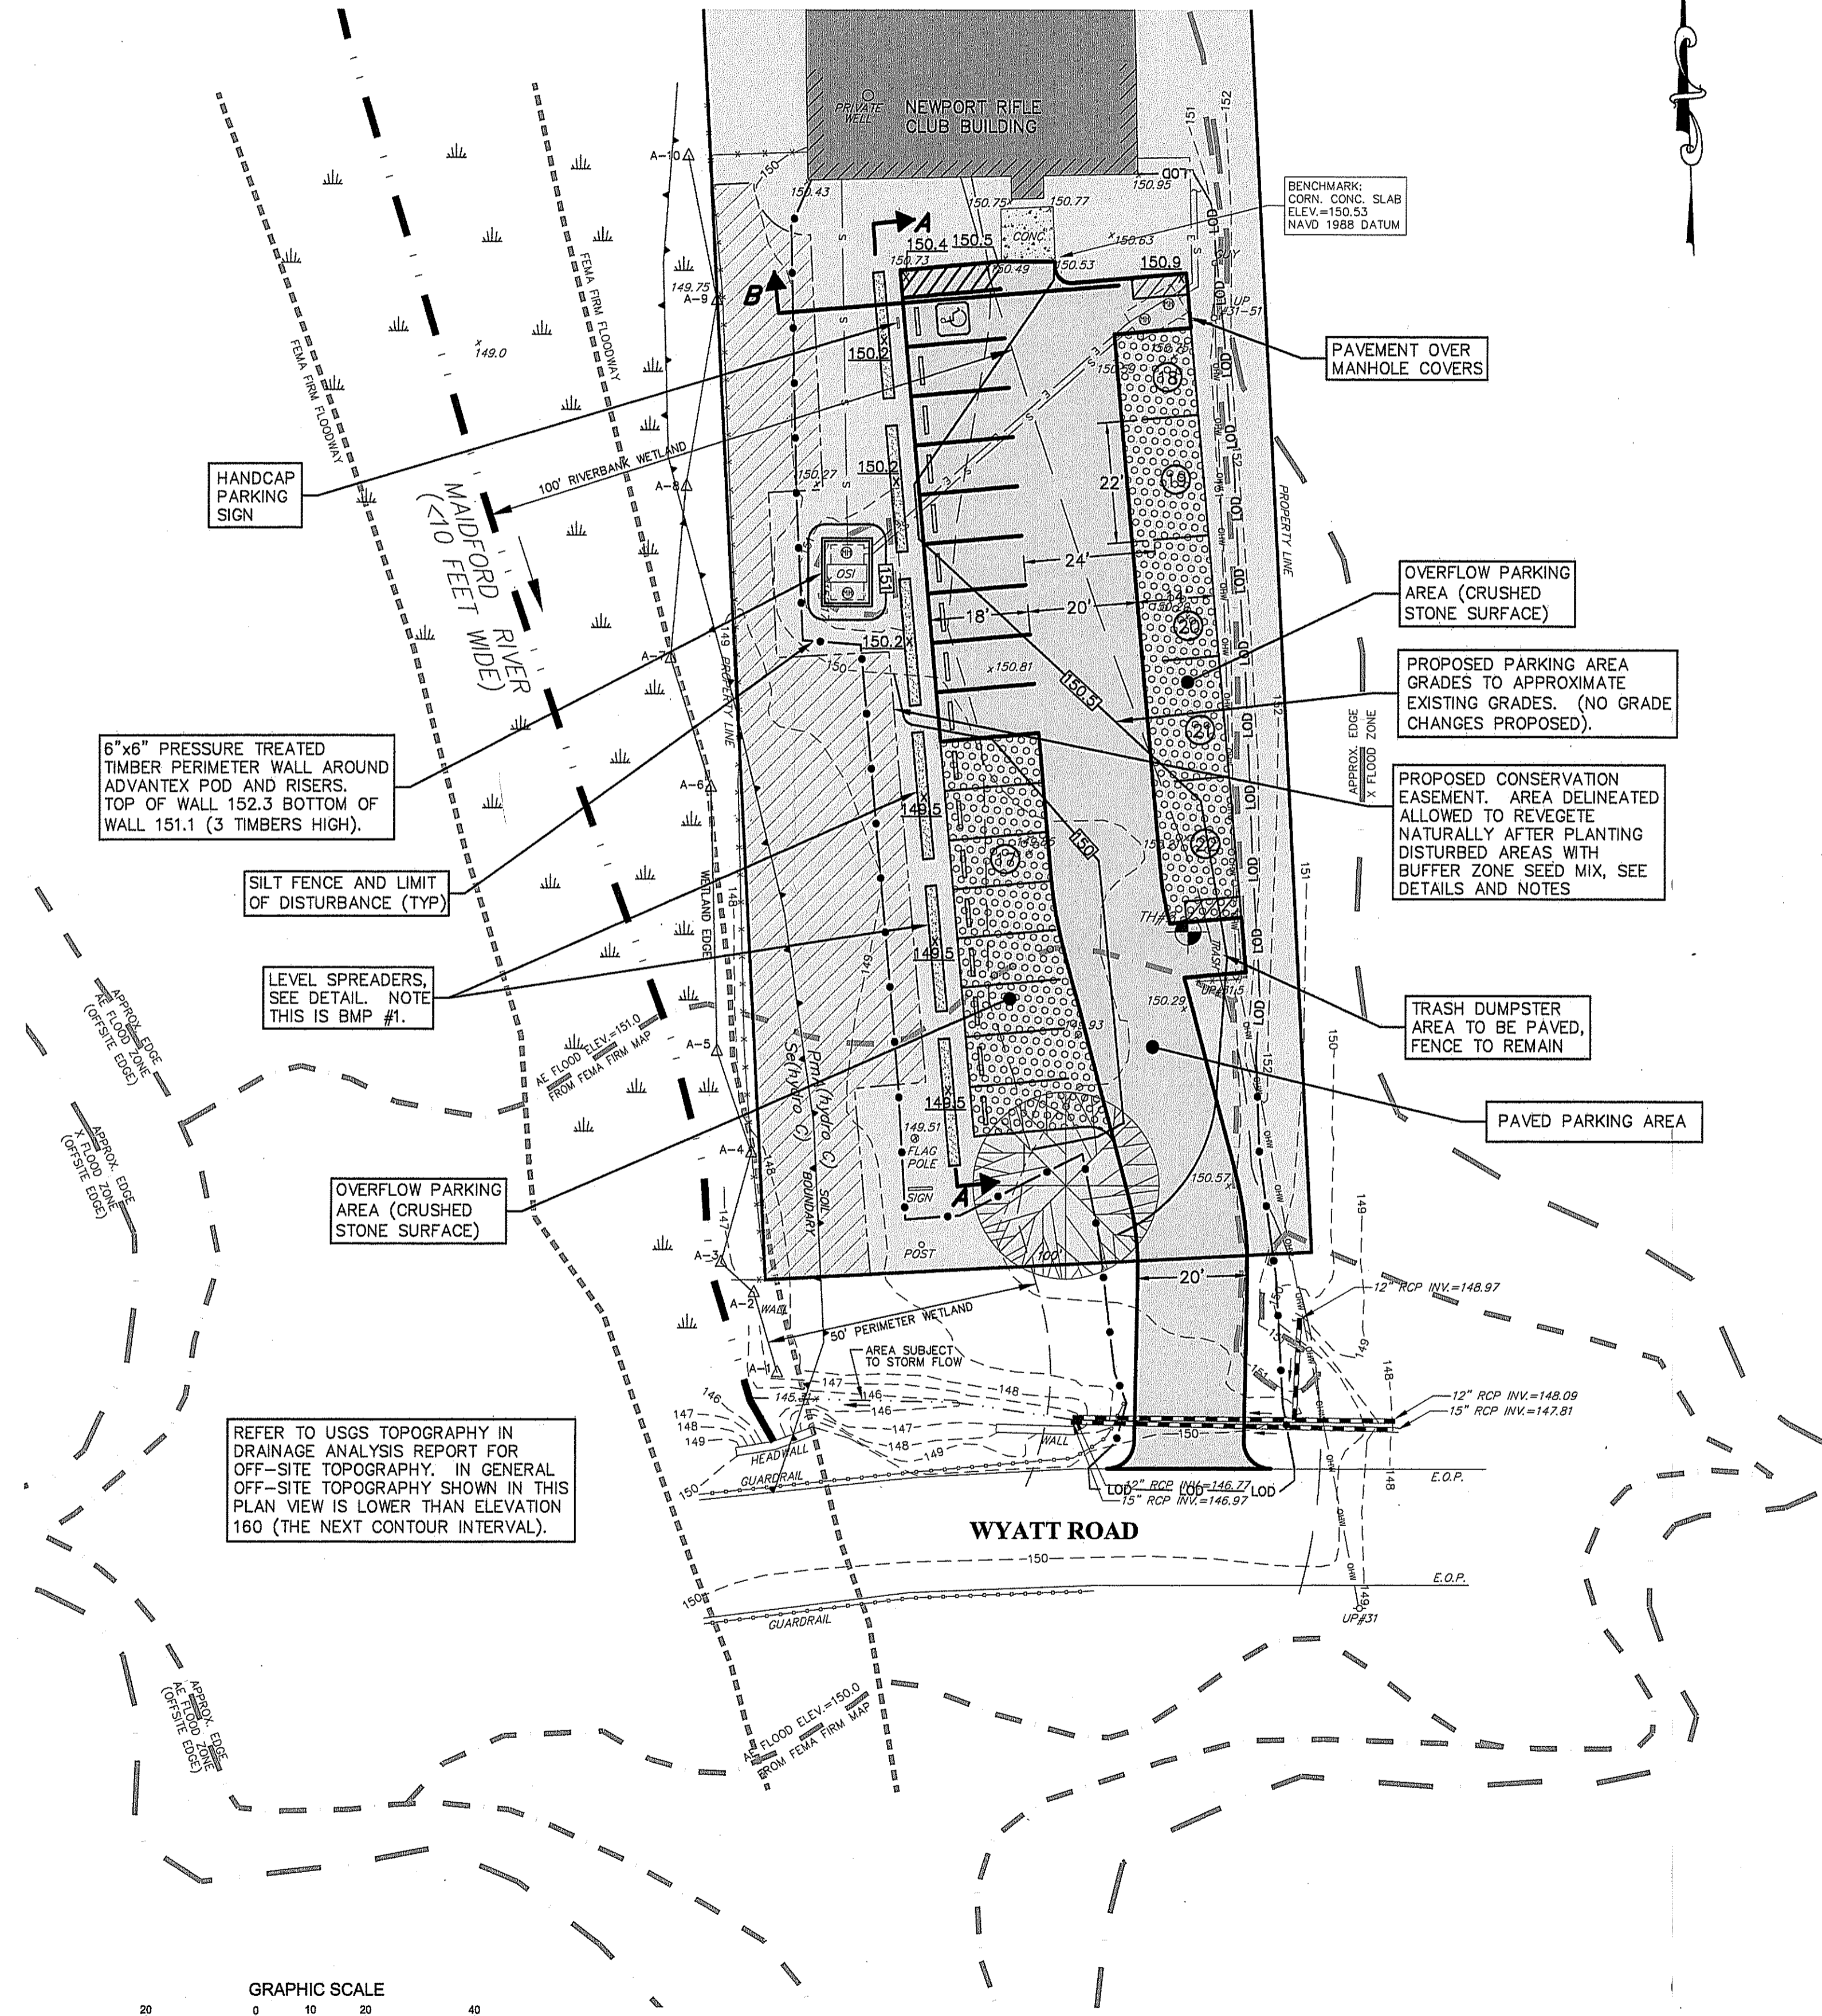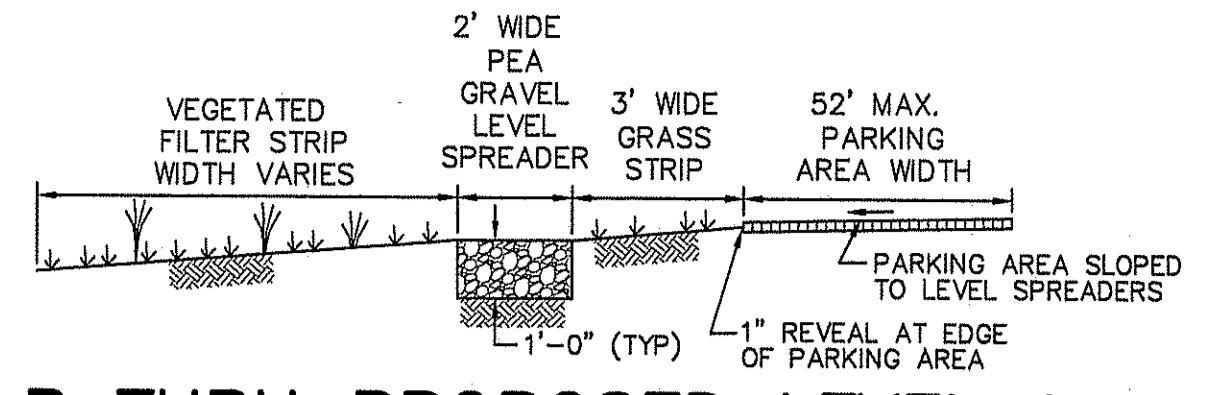

PROPOSED PLAN


SCALE: 1"=20'

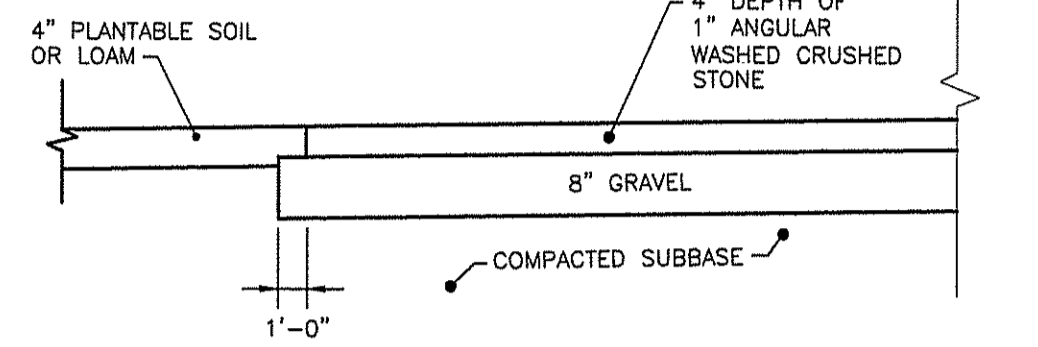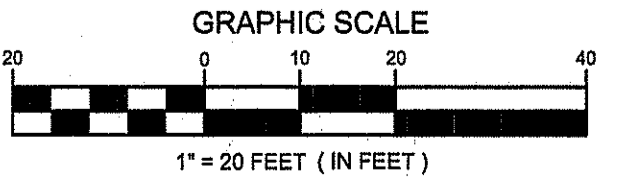

- NOTES:
1. ALL WORK IN ACCORDANCE WITH RIDOT STANDARD SPECIFICATIONS.
 2. GRAVEL SHALL MEET RIDOT GRAVEL BORROW SPECIFICATIONS AND COMPACTED TO 95% MAXIMUM DENSITY.
 3. ALL WORK SHALL BE PERFORMED IN DRY AND UNFROZEN CONDITIONS.
 4. CONTRACTOR TO SUBMIT CRUSHED STONE SAMPLE FOR REVIEW AND APPROVAL PRIOR TO PURCHASE.

OVERFLOW PARKING DETAIL

NOT TO SCALE

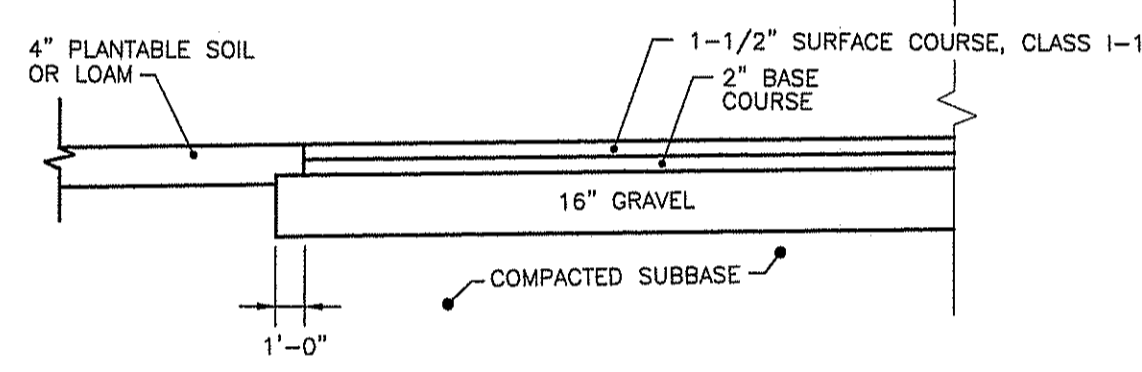


- NOTES:
1. ALL WORK IN ACCORDANCE WITH RIDOT STANDARD SPECIFICATIONS.
 2. GRAVEL SHALL MEET RIDOT GRAVEL BORROW SPECIFICATIONS AND COMPACTED TO 95% MAXIMUM DENSITY.
 3. ALL WORK SHALL BE PERFORMED IN DRY AND UNFROZEN CONDITIONS.

PAVEMENT DETAIL

NOT TO SCALE

ADA ACCESSIBILITY NOTES:

1. THE PROJECT SITE SHALL BE CONSTRUCTED IN CONFORMANCE WITH DEPARTMENT OF JUSTICE 28 CFR PART 36 "ADA STANDARDS FOR ACCESSIBLE DESIGN", LATEST REVISION/AMENDMENT.
2. THE CONTRACTOR SHALL NOT ALTER THE GRADING ON THE PLAN UNLESS APPROVED BY THE ENGINEER.
3. ALL WORK SHALL CONFORM TO "ADA STANDARDS FOR ACCESSIBLE DESIGN".
4. ADA PARKING SPACES AND ACCESS AISLES SHALL BE LEVEL WITH SURFACE SLOPES NOT EXCEEDING 2% (1:50).
5. ALL ADA PARKING SPACES SHALL BE FURNISHED WITH THE APPROPRIATE SIGNS AND MARKINGS.
6. ALL CURB RAMPS SHALL BE FURNISHED WITH DETECTABLE WARNINGS.
7. ANY ACCESSIBLE ROUTE WITH A SLOPE GREATER THAN 5% (1:20) IS CONSIDERED A RAMP. RAMPS SHALL HAVE A MAXIMUM SLOPE OF 1:12.5 FOR A MAXIMUM HORIZONTAL DISTANCE OF 8 FEET. A 60 INCH X 60 INCH LANDING IS REQUIRED AT EACH END OF THE RAMP. RAMPS GREATER THAN 6' LONG REQUIRE HANDRAILS IN ACCORDANCE WITH ADA REQUIREMENTS.

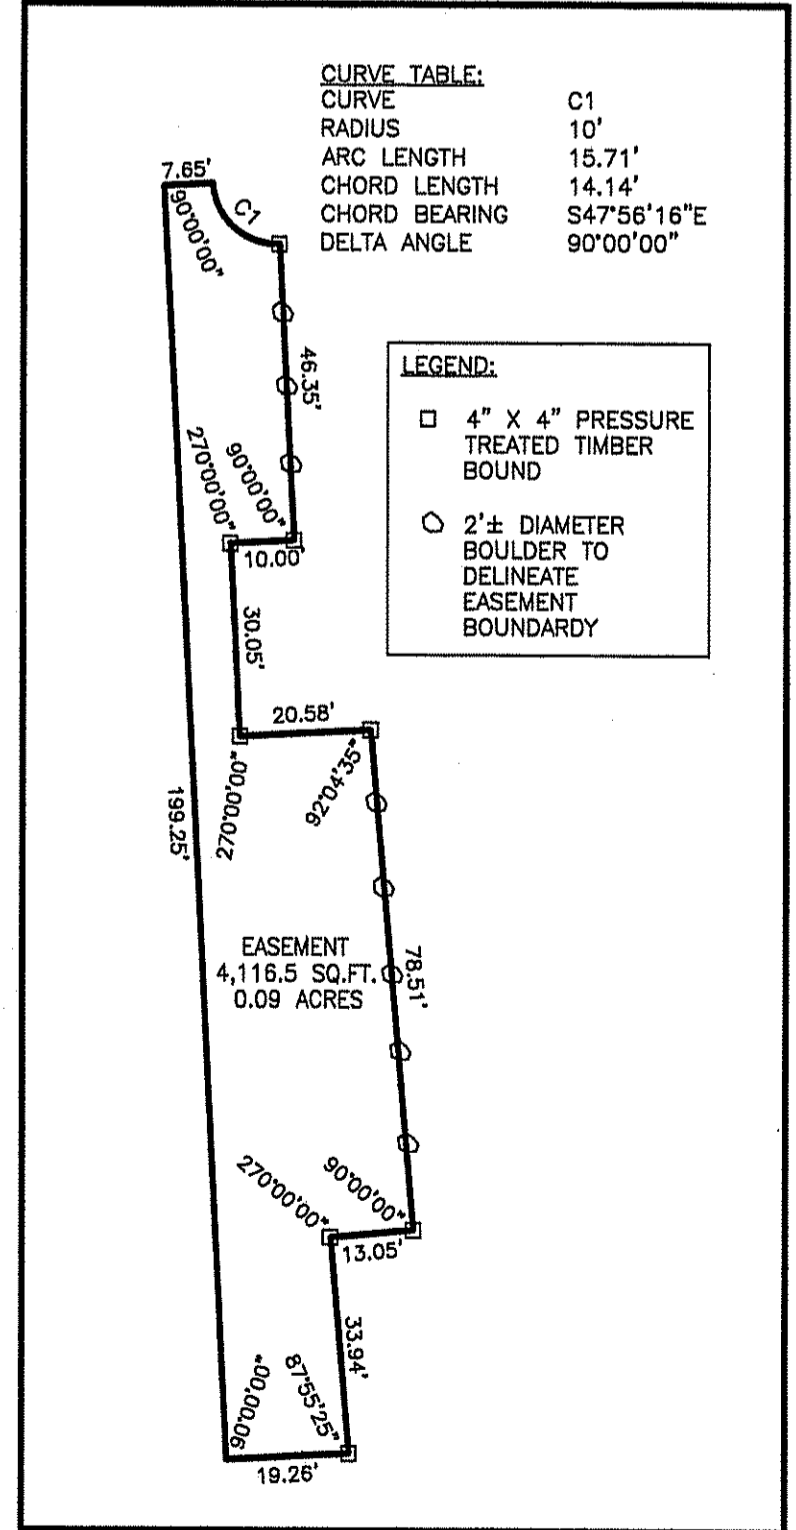

CONSERVATION EASEMENT DETAIL

SCALE: 1"=30'

Office of Wetland Resources
DEC 19 2011

Being: ASSESSORS PLAT 119 LOT 9 ZONE OS
PROPOSED PLAN
NEWPORT RIFLE CLUB
LOCATION
360 WYATT ROAD
MIDDLETOWN, RHODE ISLAND
OWNER:
NEWPORT RIFLE CLUB
PO BOX 4386, MIDDLETOWN, RI 02842

Checked By: T.J.B.	Drawn By: T.J.B.	Date: SEPT. 2011
Scale: AS SHOWN	REVISIONS	BY DATE
NO.	REVISION	

TJB ENGINEERING, LLC
CIVIL ENGINEERING
PERMITTING * LAND PLANNING
SUBDIVISIONS * WASTEWATER
1050 MAIN STREET SUITE 31
EAST GREENWICH, RI 02818
PHONE: 401-996-1677

K ANDREWS ASSOCIATES
LAND SURVEYING AND SITE PLANNING
1050 MAIN STREET, SUITE 31
EAST GREENWICH, RHODE ISLAND 02818
PHONE: (401) 339-2681

DEPARTMENT OF ENVIRONMENTAL MANAGEMENT
OFFICE OF PERMITS AND COURSES
FRESH WATER RESOURCES PROGRAM
APPLICANT: NEWPORT RIFLE CLUB
AS SPECIFIED IN THE CONDITIONS OF APPROVAL
DATED JAN 13 2012
NO CHANGES ALLOWED WITHOUT PRIOR APPROVAL
APPROVED PLANS MUST BE AT CONSTRUCTION SITE
Nancy Freeman

TIMOTHY J. BEHAN
No. 6278
DEC 2011
REGISTERED PROFESSIONAL ENGINEER

