



DEPARTMENT OF ENVIRONMENTAL MANAGEMENT
 OFFICE OF WATER RESOURCES
 FRESHWATER WETLANDS PROGRAM
 REVIEWED SITE PLAN APPLICATION NO.: 13-0145
 DATED OCT 22 2013
 SEE LETTER OF SAME DATE.

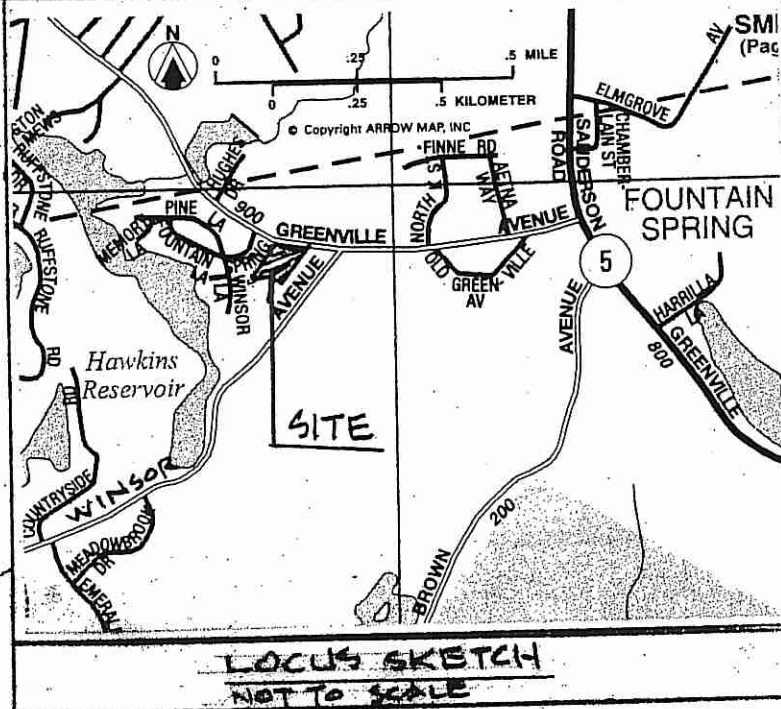

Kindly be advised that this
 Permit is not equivalent to a
 verification of the type or extent
 of freshwater wetlands on site.

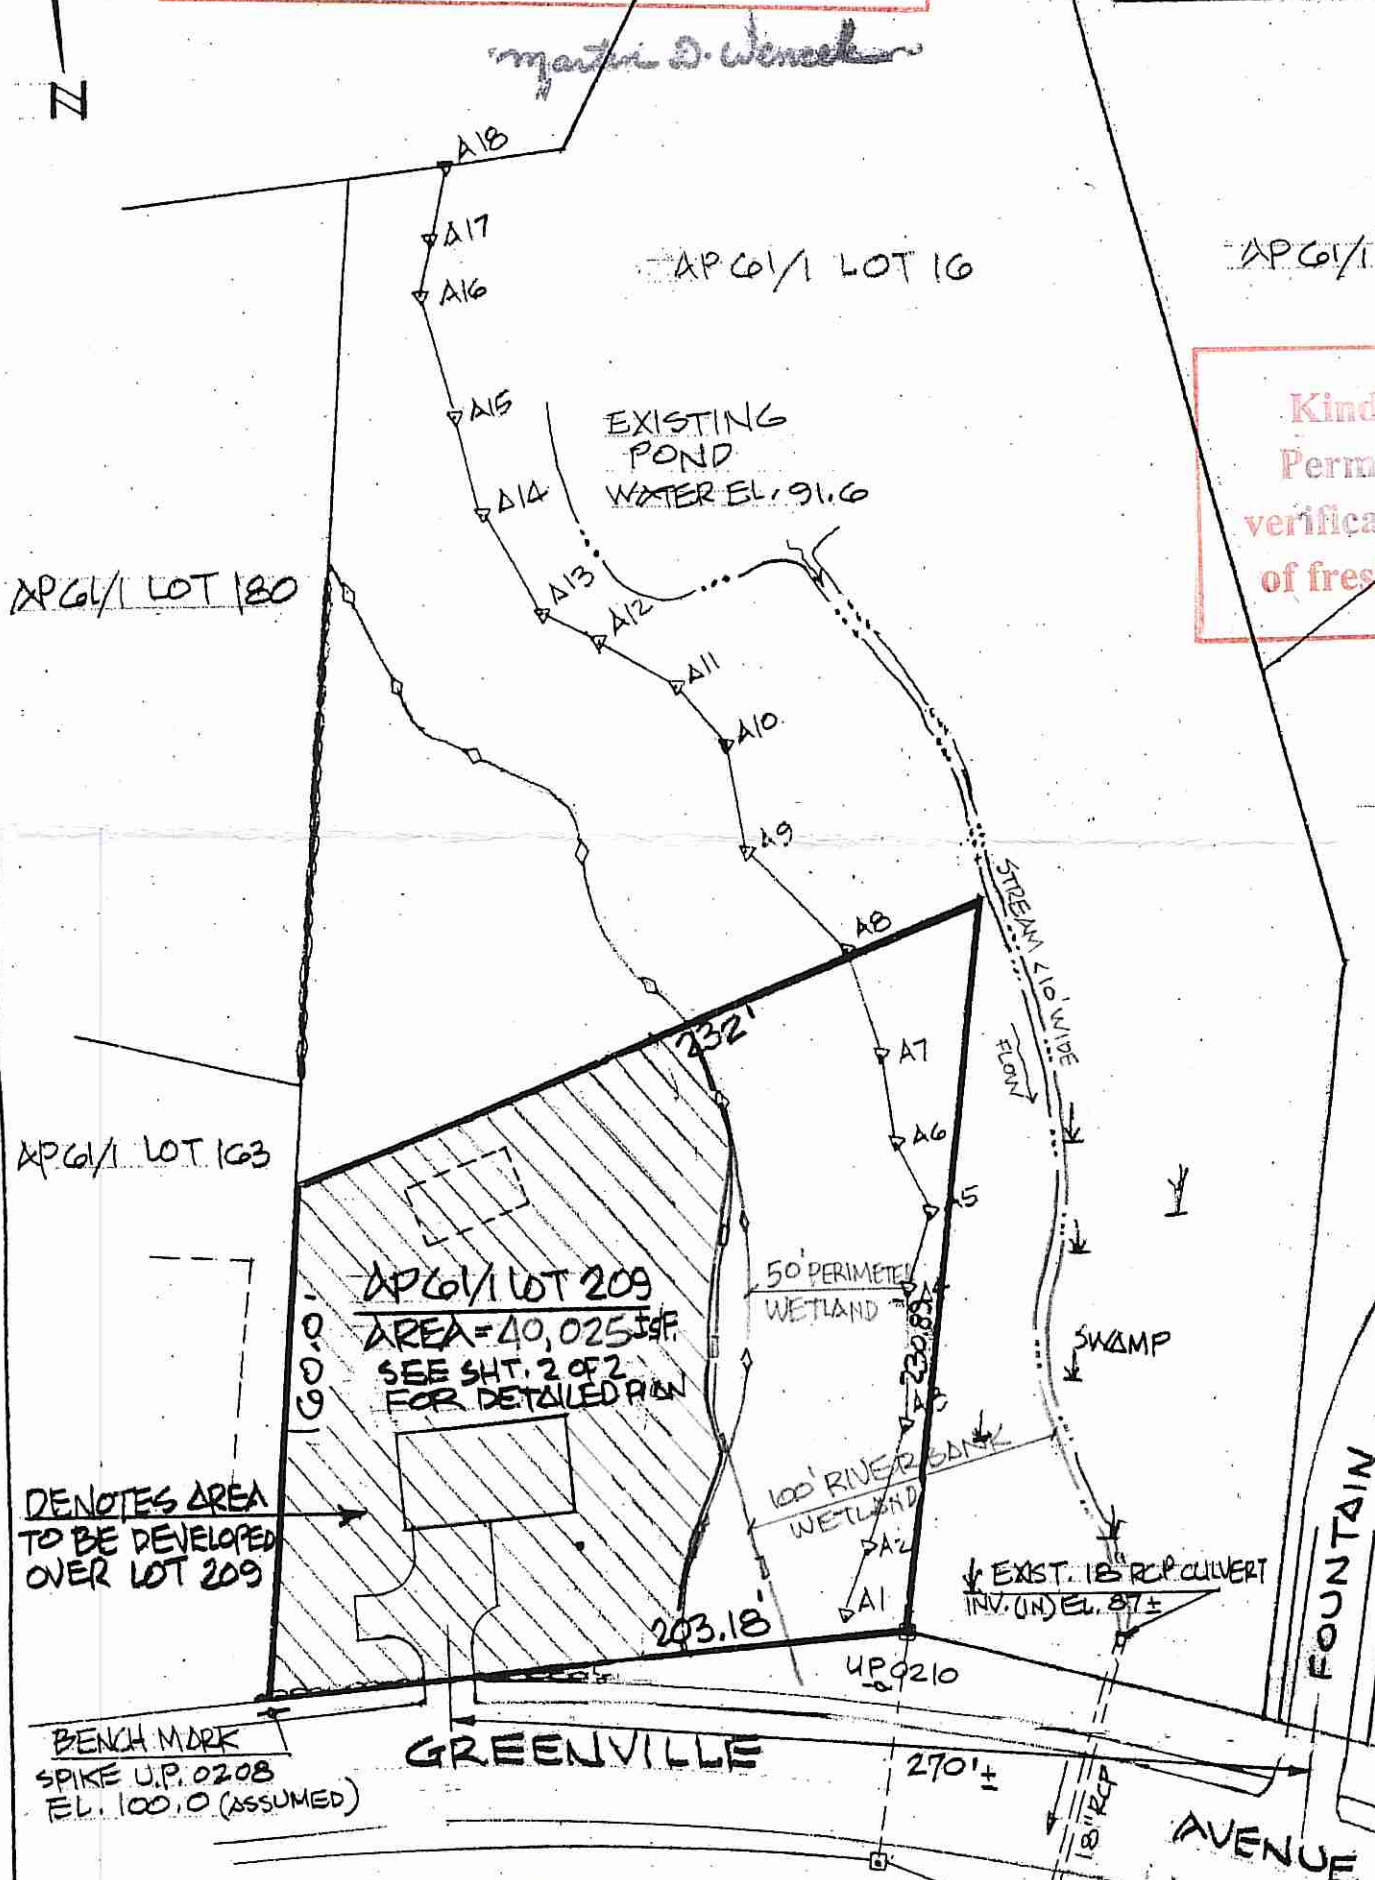

UTILITY DISCLAIMER
 LOCATION OF EXISTING ABOVE GROUND
 AND UNDERGROUND UTILITIES AND
 STRUCTURES INDICATED ARE APPROXIMATE
 ONLY, AND THOSE INDICATED ARE NOT
 NECESSARILY ALL WHICH MAY EXIST ON
 THE SITE. CONTRACTOR SHALL DETERMINE
 ACTUAL LOCATIONS OF ALL UTILITIES AND
 STRUCTURES ON THE PROJECT SITE.
 WHETHER THEY ARE INDICATED OR NOT.
 CONTRACTOR SHALL ASSUME THE
 RESPONSIBILITY FOR ANY DAMAGE TO THE
 UTILITY LINES, WHETHER SHOWN ON THE
 PLANS OR NOT, DURING WORK ON THE
 PROJECT.

NICHOLAS VELTRI
 No. 1719
 PROFESSIONAL
 LAND SURVEYOR


PLAN
 1" = 60'
 OCT 15 2013
 This survey and plan conform to a Class III
 Standard as adopted by the Rhode Island Board
 of Registration for Professional Land Surveyors
 By: [Signature]
 Registered Professional Land Surveyor

N. VELTRI SURVEY, INC.
 SURVEYING - LAND PLANNING
 190 PUTNAM PIKE
 JOHNSTON R.I. 02919
 (401) 231-3200
PROPERTY PLAN
 JOHNSTON, R.I. APGVI LOT 209
 PREPARED FOR
 JOE DALOMBA
 SCALE: AS NOTED DRAWN: NV

NO.	DATE	REVISION
2	10/2/13	REVISED PER DEM COMMENTS 10-1-13
1	8/19/13	REVISED PER DEM COMMENTS
	7/13	ORIG. ISSUE
SHEET 1 OF 2 SHEETS		
CHECKED BY: NV		

AP 61/1 LOT 16

DEPARTMENT OF ENVIRONMENTAL MANAGEMENT
OFFICE OF WATER RESOURCES
FRESHWATER WETLANDS PROGRAM
REVIEWED SITE PLAN APPLICATION NO. 13-0145
DATED OCT 22 2013
SEE LETTER OF SAME DATE.

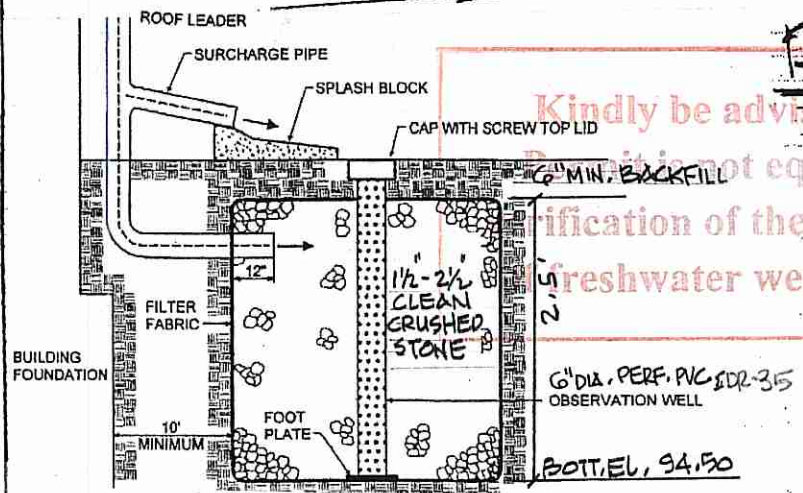

Dry Well, Typical Cross-Section (NTS)

NICHOLAS VELTRI

No. 1719

PROFESSIONAL LAND SURVEYOR

This survey and plan conform to a Class III Standard as adopted by the Rhode Island Board of Registration for Professional Land Surveyors

By: *Nicholas Veltri*

Registered Professional Land Surveyor

PLAN

Kindly be advised that this is not equivalent to a verification of the type or extent of freshwater wetlands on site.

LEGEND:

- 100 --- EXISTING CONTOUR
- (100) DESIGN CONTOUR
- X 100.00 DESIGN SPOT GRADE
- SOIL EVALUATION TEST
- △ WETLAND FLAGS
- ◇ 50' PERIMETER WETLAND
- Silt Fence Erosion Check and also limits of disturbance

N. VELTRI SURVEY, INC.
SURVEYING - LAND PLANNING
190 PUTNAM PIKE
JOHNSTON R.I. 02919
(401) 231-3200

PROPOSED SITE PLAN
JOHNSTON R.I. AP 61/1 LOT 209
PREPARED FOR
JOE DALOMBA

SCALE: 1" = 30' DRAWN: NV

NO.	DATE	REVISION
2	10.12.13	REVISED PER DEM COMMENTS 10.1-13
1	8-19-13	REVISED PER DEM COMMENTS
	7.13	ORIG. ISSUE

SHEET 2 OF 2 SHEETS

CHECKED BY: NV