




Tanyard Brook Park

Pocket Park at Intersection

Town of Bristol, Rhode Island

Index of Drawings

- COVER**
- L.101** SITE PREPARATION & EROSION CONTROL
- L.102** LAYOUT PLAN
- L.103** PLANTING PLAN
- L.104** PLANTING DETAILS PLAN
- D.101** HARDSCAPE DETAILS PLAN NO. 1

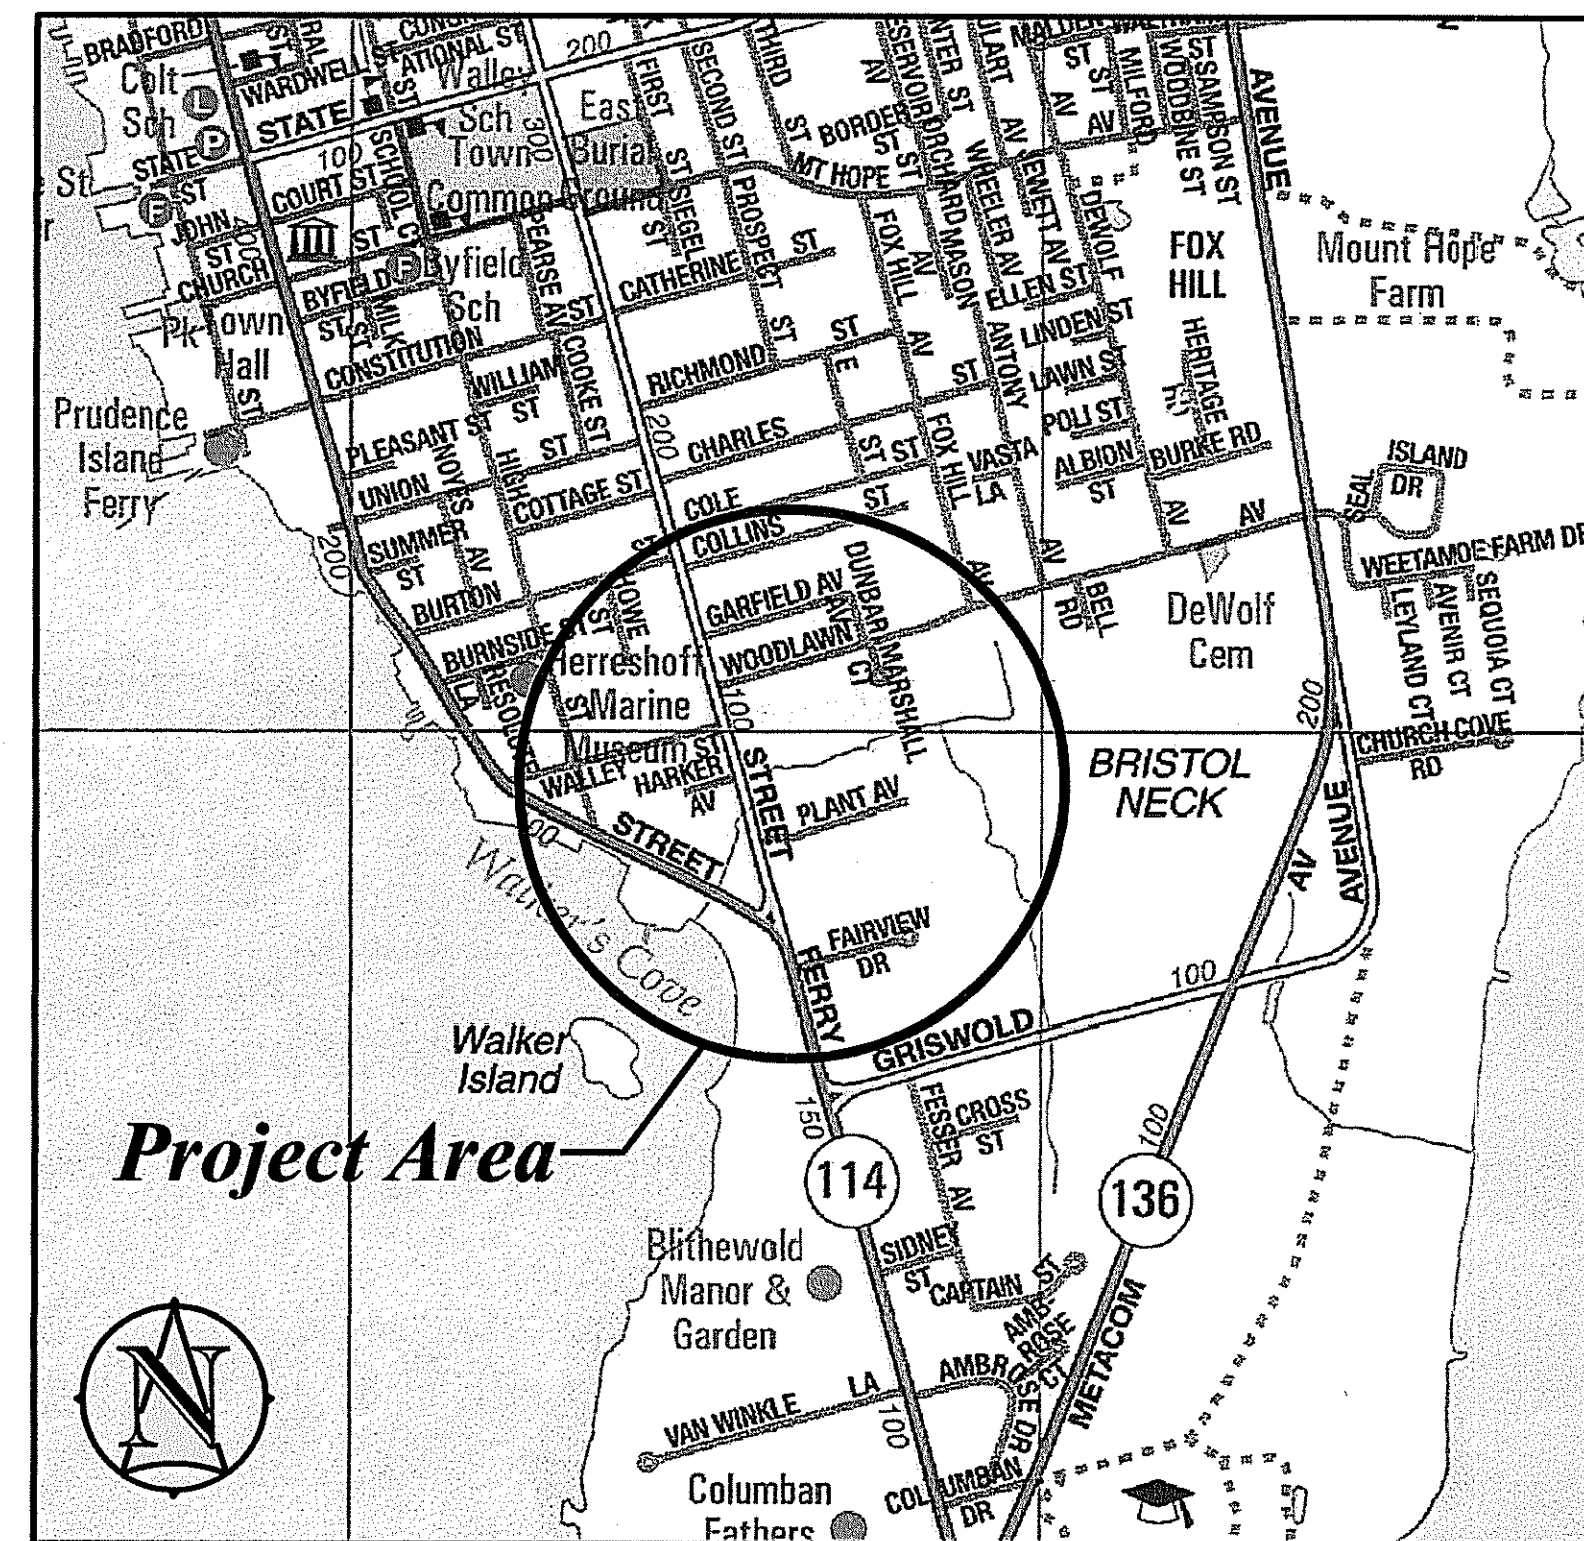

Location Plan
Scale: 1"=1,000'

Antonio A. Teixeira
Town Administrator

BID PACKAGE

February 2015


DEPARTMENT OF ENVIRONMENTAL MANAGEMENT
OFFICE OF WATER RESOURCES
FRESHWATER WETLANDS PROGRAM
APPROVED WITH CONDITIONS
AS SPECIFIED IN THE LETTER OF APPROVAL
DATED JUN 2 2015 FILE # 15-0077
NO CHANGES ALLOWED WITHOUT PRIOR APPROVAL
APPROVED PLANS MUST BE AT CONSTRUCTION SITE

Charles H. Teixeira

RECEIVED
APR 28 2015

Plans Prepared by
Environmental Management
APR 29 2015
Office of Water Resources

BETA Group, Inc.
Engineers Planners Landscape Architects
Lincoln, RI - Norwood, MA - Hartford, CT

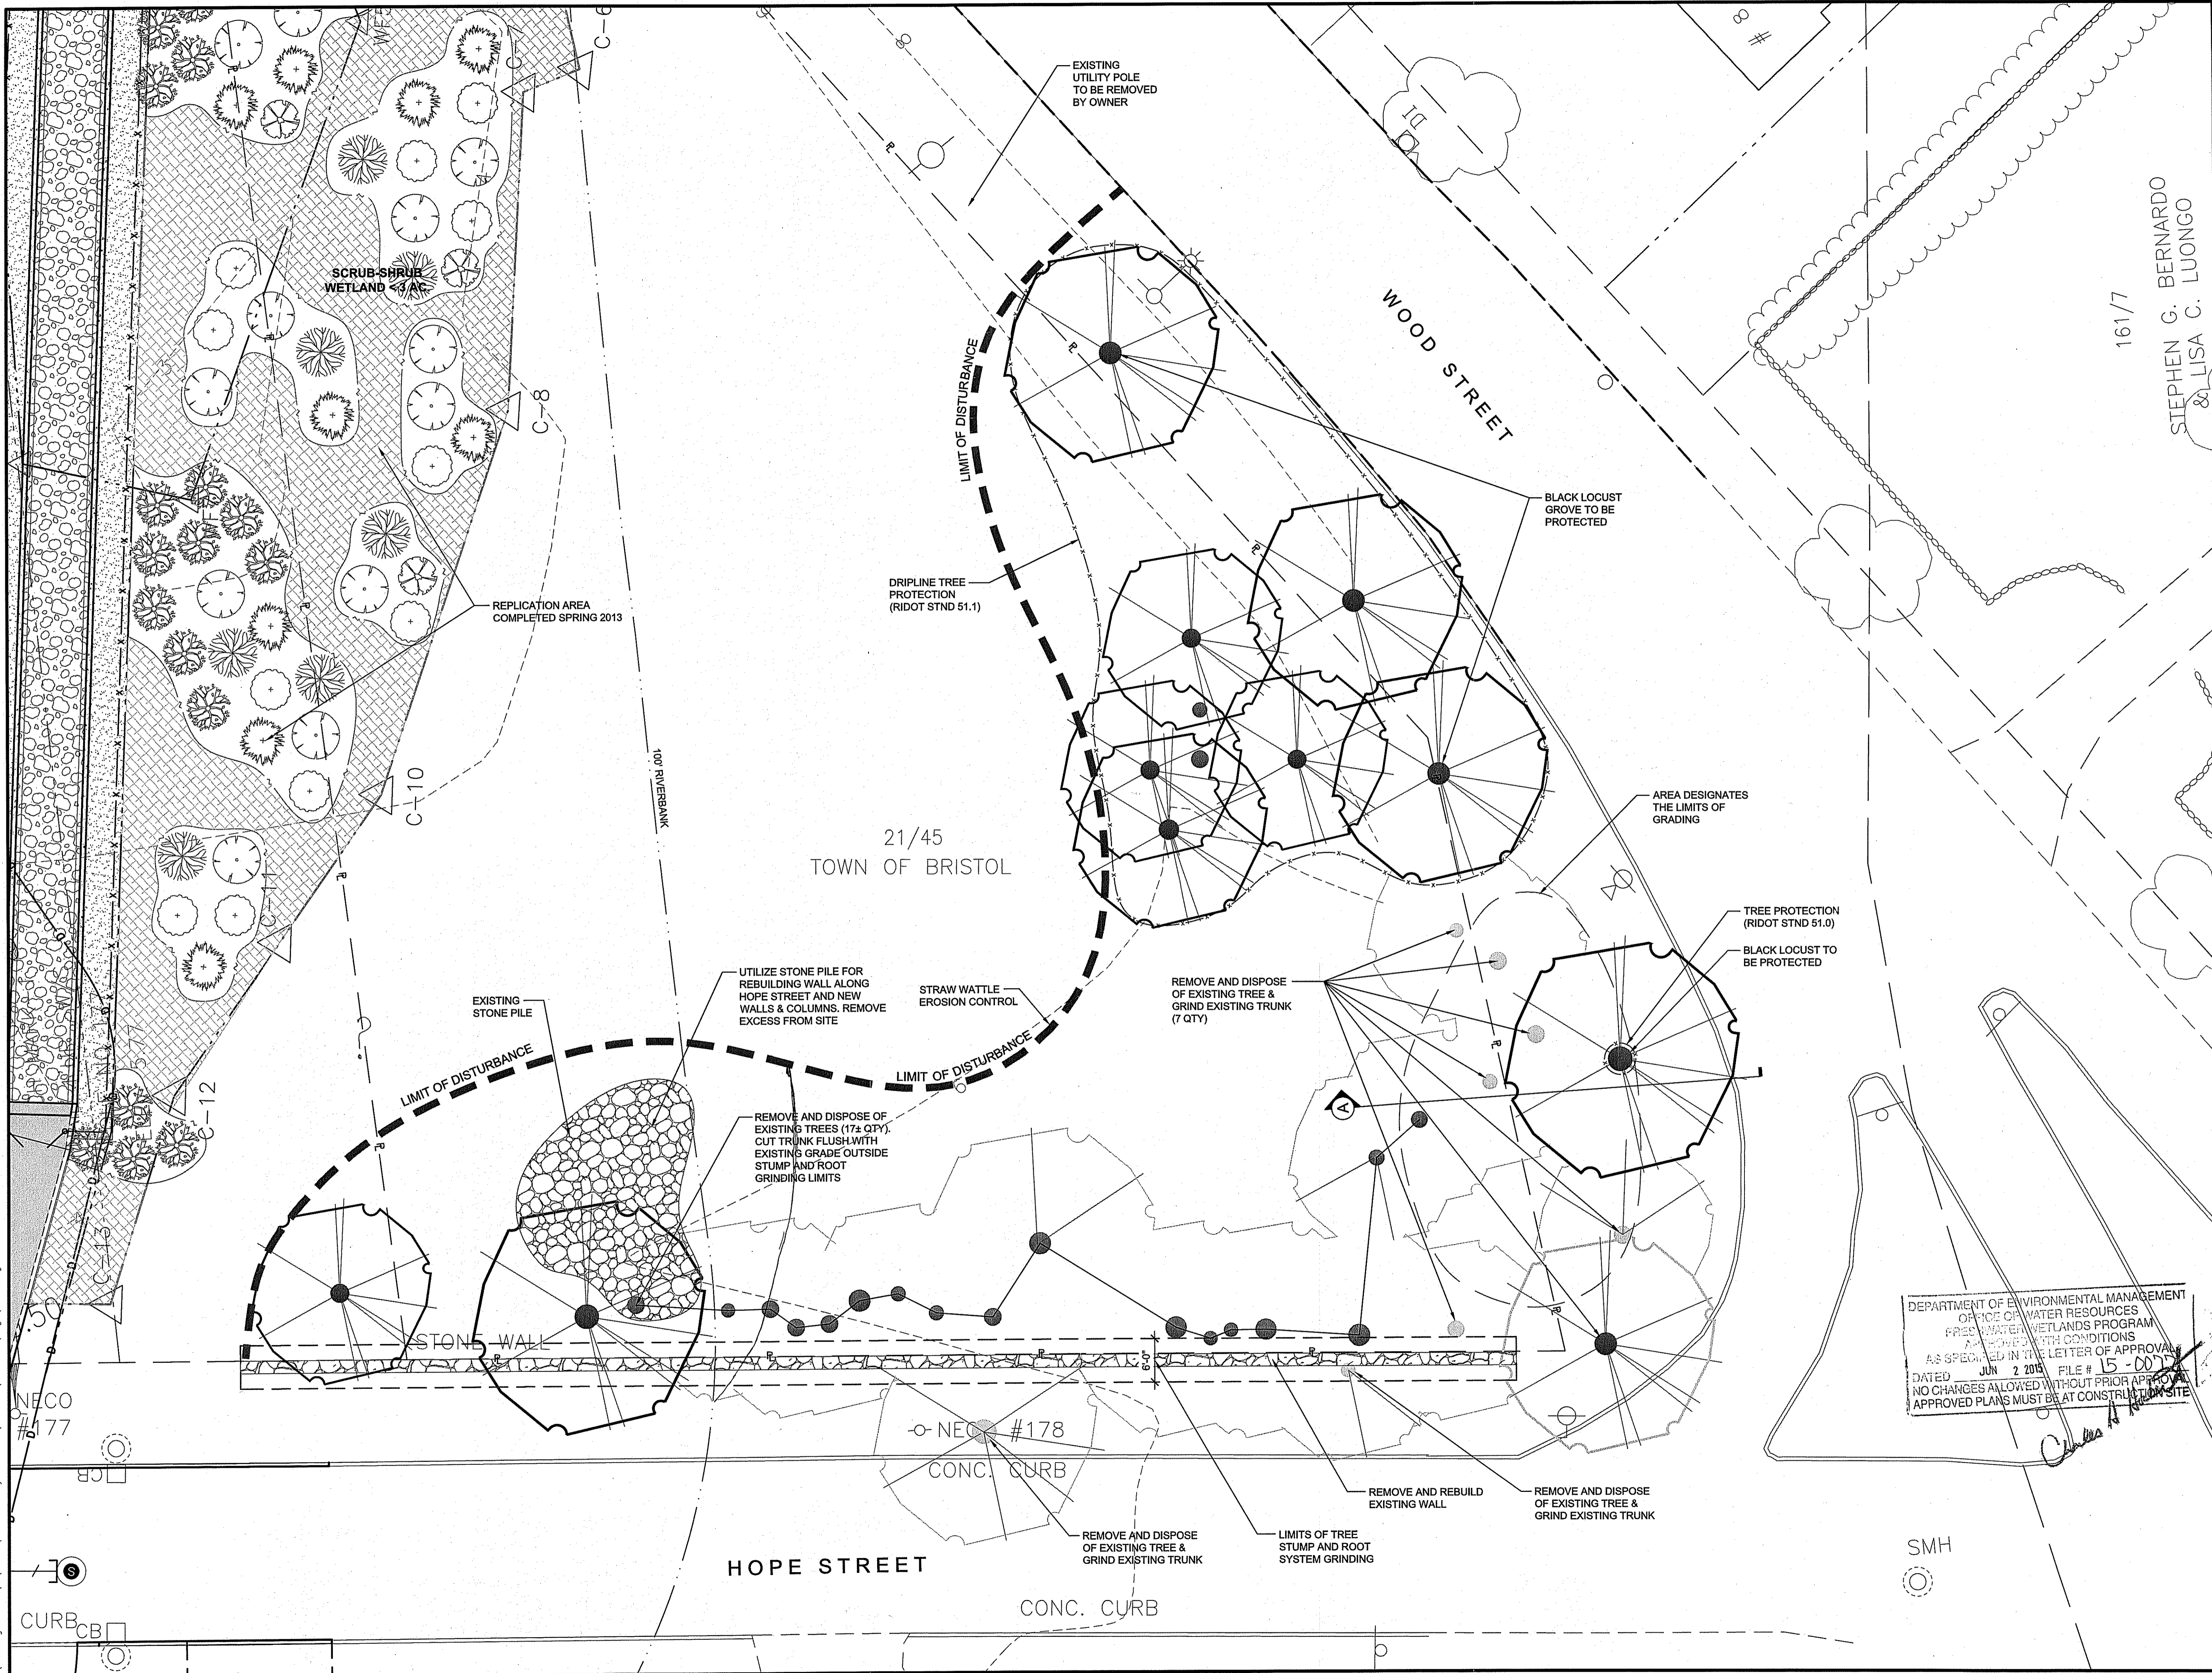

Designed by:
BETA Group, Inc.
 Engineers • Planners • Landscape Architects
 Lincoln, RI - Norwood, MA - Hartford, CT
 email: BETA@BETA-inc.com
 Plot Date: 12/4/2013 1:47 PM

L.A. Stamp:

Subconsultant:

Project
Posket Park at Intersection
Tanyard Brook Park
 Bristol, Rhode Island

Title
SITE PREPARATION & EROSION CONTROL

Revisions

No.	Description	Date

File: L.101.dwg
 Drawn By: CC
 Designed By: DSL
 Checked By: DSL
 Job No: 4372 Date: February 2015

North Arrow

DEPARTMENT OF ENVIRONMENTAL MANAGEMENT
 OFFICE OF WATER RESOURCES
 FRESH WATER WETLANDS PROGRAM
 APPROVED WITH CONDITIONS
 AS SPECIFIED IN THE LETTER OF APPROVAL
 DATED JUN 2 2015 FILE # 15-007
 NO CHANGES ALLOWED WITHOUT PRIOR APPROVAL
 APPROVED PLANS MUST BE AT CONSTRUCTION SITE

Environmental Management
 APR 29 2015
 10 of Water Resources

Scale
 10 0 20
 SCALE IN FEET: 1"=10'

UNLESS OTHERWISE NOTED OR CHANGED BY REPRODUCTION

Sheet No: **2 of 6**
L.101
 Plot Date: Feb 25, 2015 2:05pm

G:\Planning Landscape\4000s\4958 - Tanyard Brook\Phase 2\Bld Docs\Draws\L.101.dwg

Revisions

No.	Description	Date


File: L.102.dwg
 Drawn By: CC
 Designed By: DSL
 Checked By: DSL
 Job No: 4372 Date: February 2015

North Arrow

Scale

SCALE IN FEET: 1" = 20'


UNLESS OTHERWISE NOTED OR CHANGED OFFICE REPRODUCTION

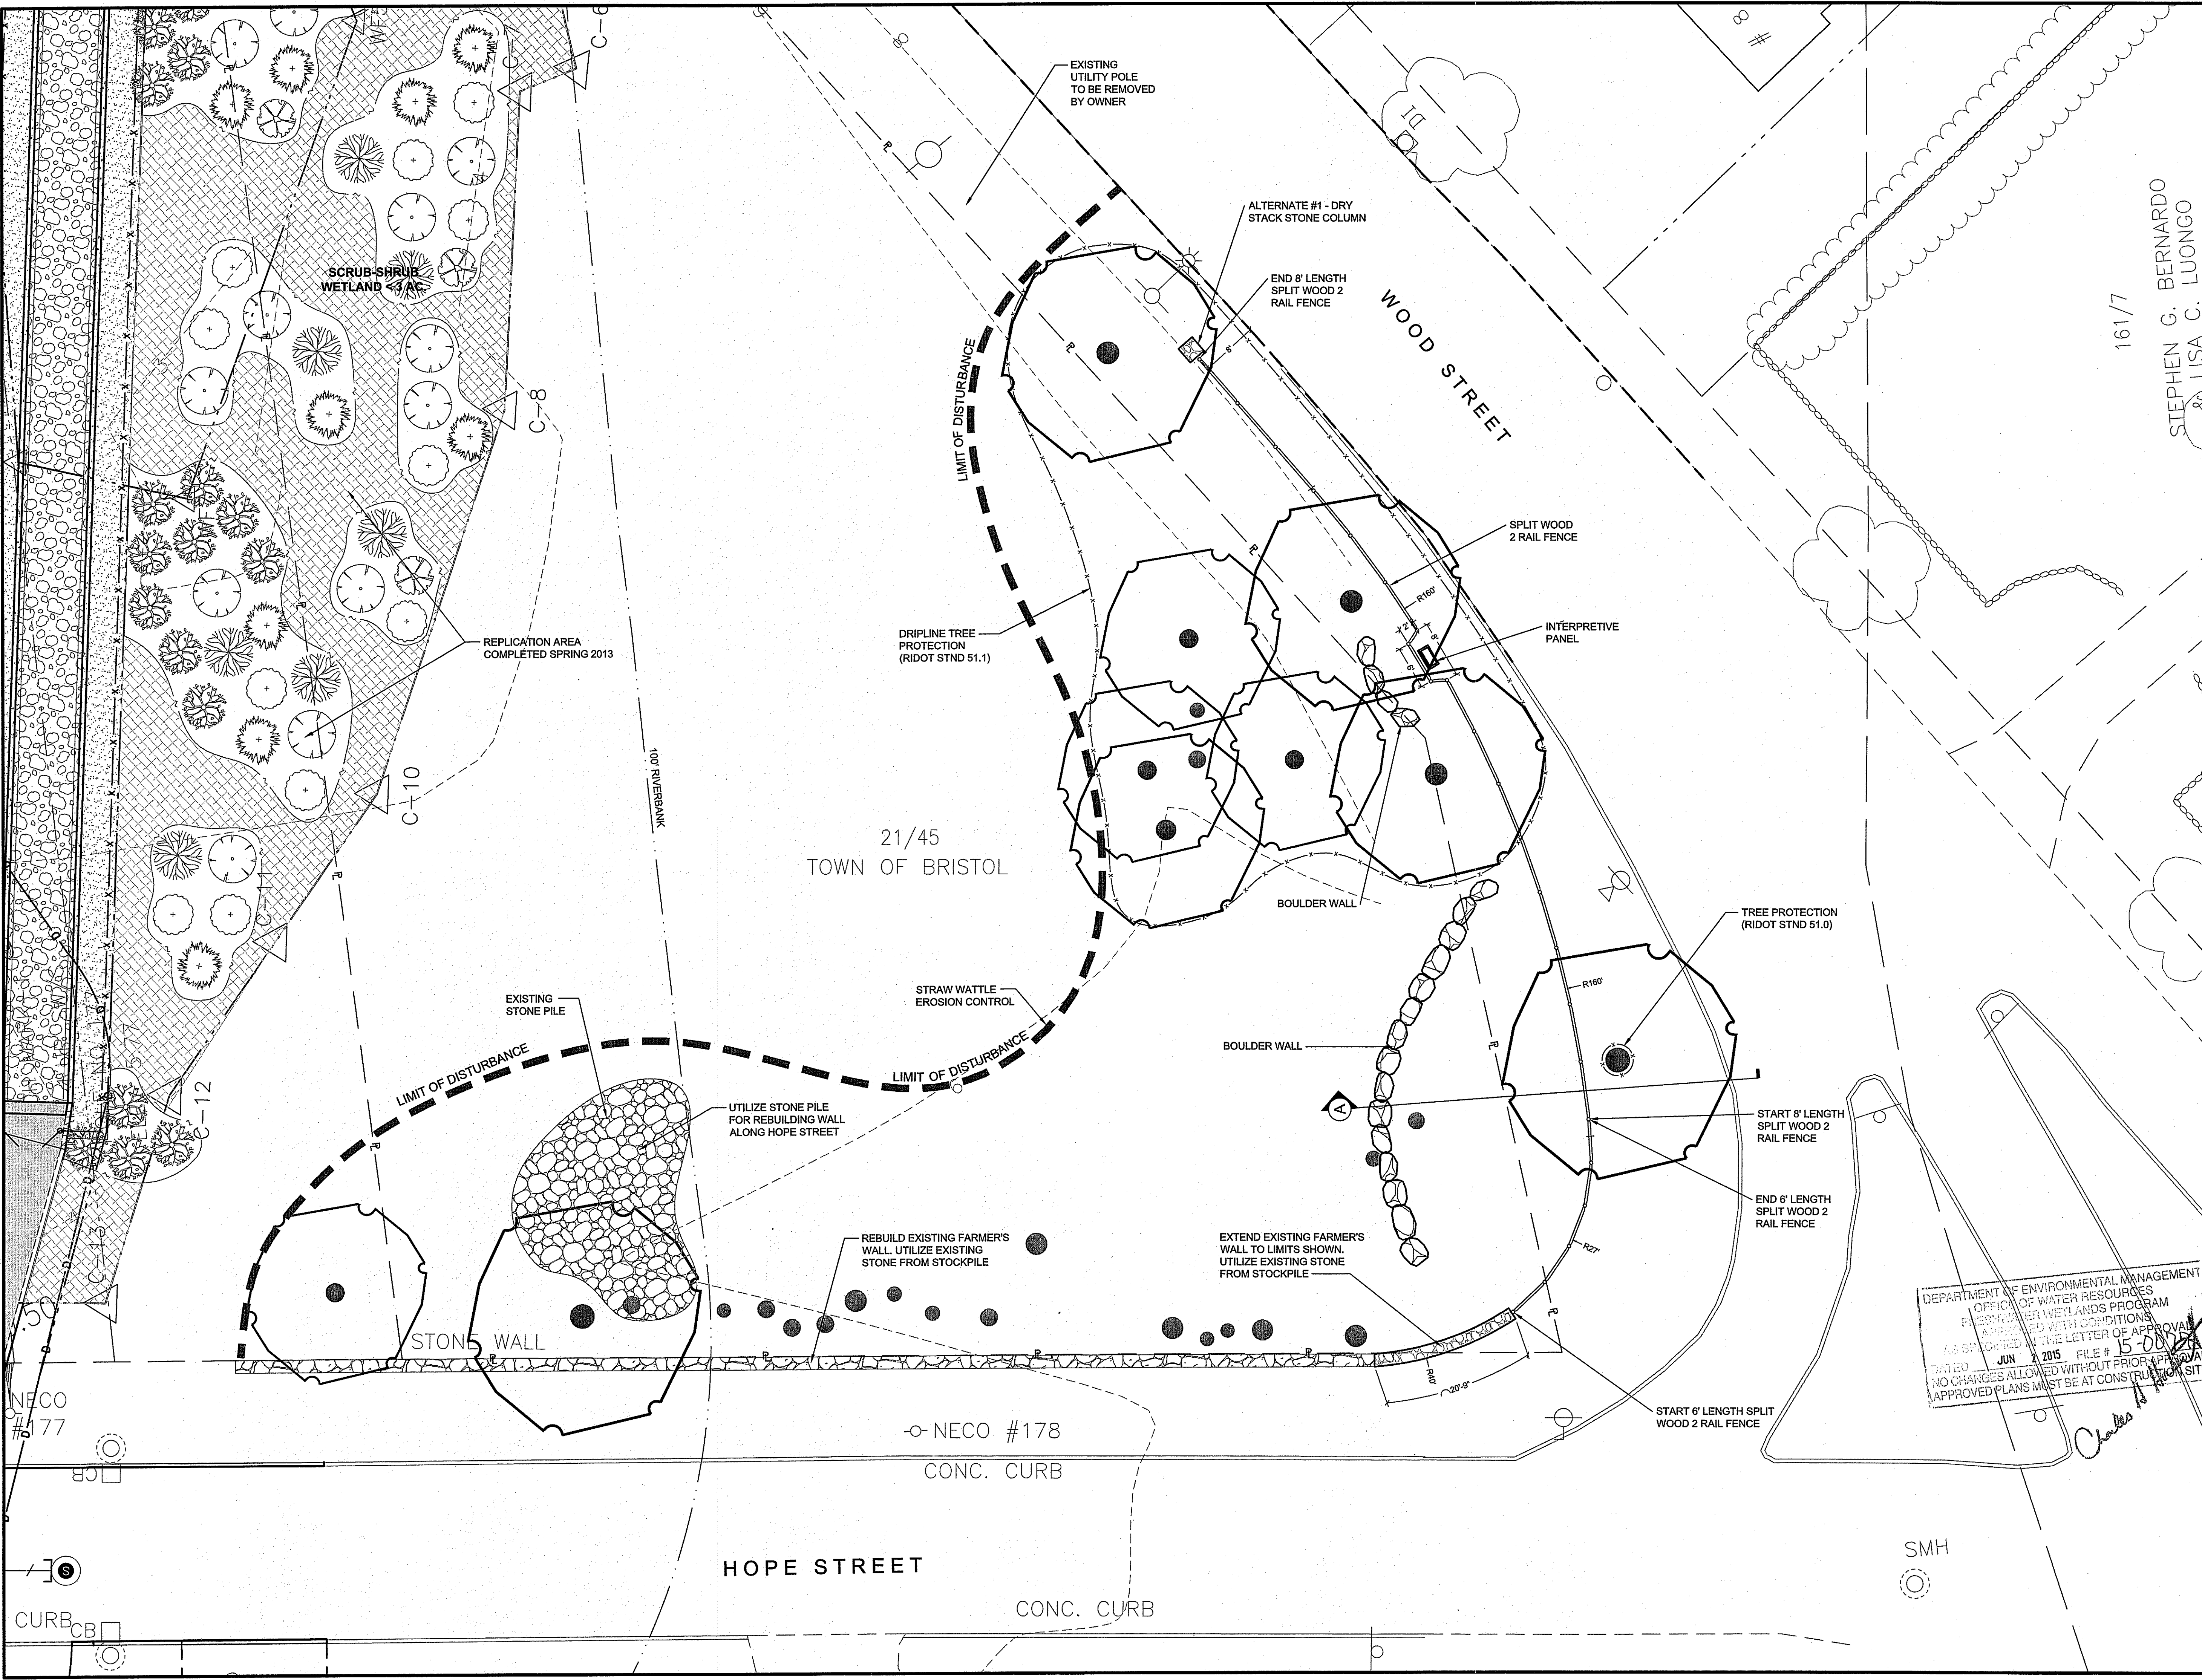

G:\Planning\Landscapes\4000a\4958 - Tanyard Brook\Phase 2\Bid Docs\Drawn\1.102.dwg

PLANT SCHEDULE

TREES	QTY	BOTANICAL NAME / COMMON NAME	SIZE	REMARKS	
IA	3	Ilex opaca / American Holly	6-7' Ht.	B&B	
JVE	5	Juniperus virginiana 'Emerald Sentinel' / Red Cedar Juniper	2.5 - 3" Cal.	B&B	
PPG	1	Picea pungens 'Fat Albert' / Wide Conical Colorado Blue Spruce	8-10' Ht.	B&B, Specimen	
QR	1	Quercus rubra / Red Oak	3"-3.5" Cal.	B&B	
TPG	2	Thuja plicata 'Green Giant' / Western Red Cedar	5' - 6' Ht.	B&B	
SHRUBS	QTY	BOTANICAL NAME / COMMON NAME	SIZE	REMARKS	
CAH	4	Clethra alnifolia 'Hummingbird' / Hummingbird Summersweet	30" - 36"	Cont.	
CAIH	8	Cornus alba 'Ivory Halo' / Variegated Redtwig Dogwood	24" - 30"	Cont.	
COB	10	Cornus sericea 'Bud's Yellow' / Yellowtwig Dogwood	3 gal.	Cont.	
COM	21	Comptonia peregrina / Sweet Fern	3 gal.	Cont.	
COS	11	Cornus sanguinea 'Midwinter Fire' / Blood-Twig Dogwood	24" - 30"	Cont.	
HQA	10	Hydrangea quercifolia / Oakleaf Hydrangea	5 gal.	Cont.	
IW	10	Ilex verticillata / Winterberry	3 gal.	Cont.	
RM	3	Rhododendron maximum / Rose Bay	3.5'-4'	B&B, Heavy	
RVI	26	Rosa virginiana / Virginia Rose	3 gal.	Cont.	
SMP	12	Syringa meyeri 'Palibin' / Dwarf Korean Lilac	5 gal.	Cont.	
VH	6	Vaccinium corymbosum / Highbush Blueberry	24"-30"	Cont.	
VMF	13	Viburnum dentatum 'Blue Muffin' / Southern Arrowwood	3.5'-4'	Cont.	
VMV	6	Viburnum acerifolium / Mapleleaf viburnum	3 gal.	Cont.	
GROUND COVERS	QTY	BOTANICAL NAME / COMMON NAME	SIZE	REMARKS	SPACING
AC	73	Asarum canadense / Canadian Wild Ginger	1 gal.	Cont.	18" o.c.
AD	23	Aster divaricatus / White Wood Aster	1 gal.	Cont.	20" o.c.
AF	160	Athyrium filix-femina / Common Lady Fern	1 gal.	Cont.	18" o.c.
AI	30	Asclepias incarnata / Swamp Milkweed	1 gal.	Cont.	18" o.c.
AR	46	Actaea racemosa / Black Cohosh	1 gal.	Cont.	24" o.c.
BC	70	Bouteloua curtipendula / Side Oats Grama	1 gal.	Cont.	20" o.c.
CS	495	Carex pensylvanica / Pennsylvania Sedge	plug	Cont.	12" o.c.
DP	208	Dennstaedtia punctilobula / Hay-scented Fern	1 gal.	Cont.	24" o.c.
HGB	92	Hemerocallis x 'Going Bananas' / Yellow Everblooming daylily	1 gal.	Cont.	24" o.c.
LS	46	Liatris spicata / Spike Gayfeather	1 gal.	Cont.	18" o.c.
MS	45	Matteuccia struthiopteris / Ostrich Fern	2 gal.	Cont.	30" o.c.
OS	83	Oncoclea sensibilis / Sensitive Fern	1 gal.	Cont.	20" o.c.
PV	99	Polygonatum biflorum commutatum / Great Solomon's-Seal	1 gal.	Cont.	20" o.c.
TC	93	Tiarella cordifolia / Foamflower	1 gal.	Cont.	24" o.c.

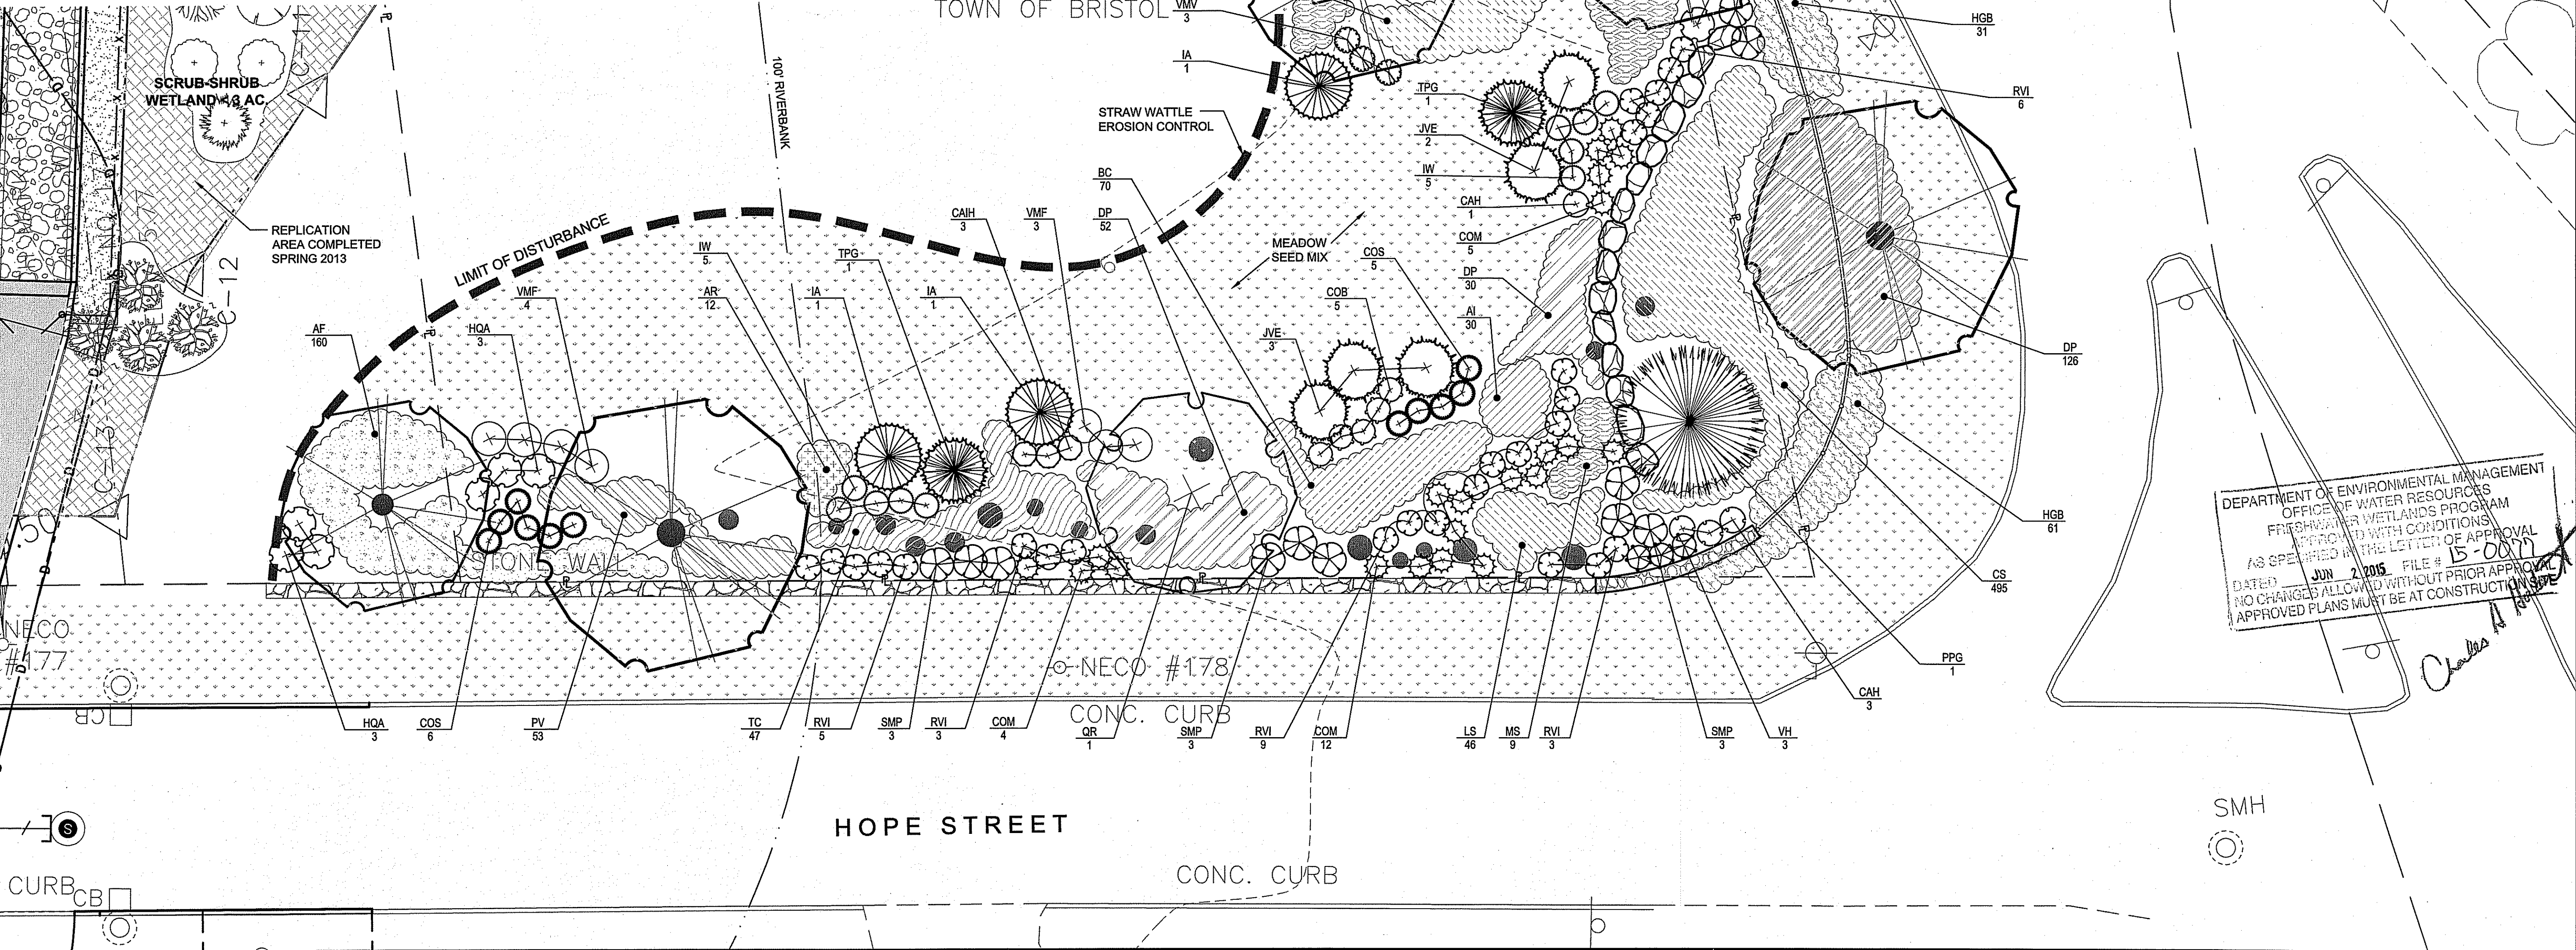

Designed by:
BETA Group, Inc.
 Engineers • Planners • Landscape Architects
 Lincoln, RI - Norwood, MA - Hartford, CT
 email: BETA@BETA-inc.com
 Plot Date: 12/4/2013 1:47 PM

L.A. Stamp:

Subconsultant:

Project
**Posket Park at Intersection
 Tanyard Brook Park
 Bristol, Rhode Island**

Title
PLANTING PLAN

Revisions

No.	Description	Date

File: L.103.dwg
 Drawn By: AS/CC
 Designed By: AS/DSL
 Checked By: DSL
 Job No: 4372 Date: February 2015

North Arrow


Scale

DEPARTMENT OF ENVIRONMENTAL MANAGEMENT
 OFFICE OF WATER RESOURCES
 FRESHWATER WETLANDS PROGRAM
 APPROVED WITH CONDITIONS
 AS SPECIFIED IN THE LETTER OF APPROVAL
 DATED JUN 2 2015 FILE # 15-0077
 NO CHANGES ALLOWED WITHOUT PRIOR APPROVAL
 APPROVED PLANS MUST BE AT CONSTRUCTION SITE


Sheet No: **4 of 6**
L.103
 Plot Date: Feb 25, 2015 2:05pm

C:\Planning\Landscapes\0000a\4958 - Tanyard Brook\Phase 2\Bid Docs\Drawn\L.103.dwg


G:\Planning Landscape\4000a\4958 - Tanyard Brook\Phase 2\Bld Docs\Drawings\L104.dwg

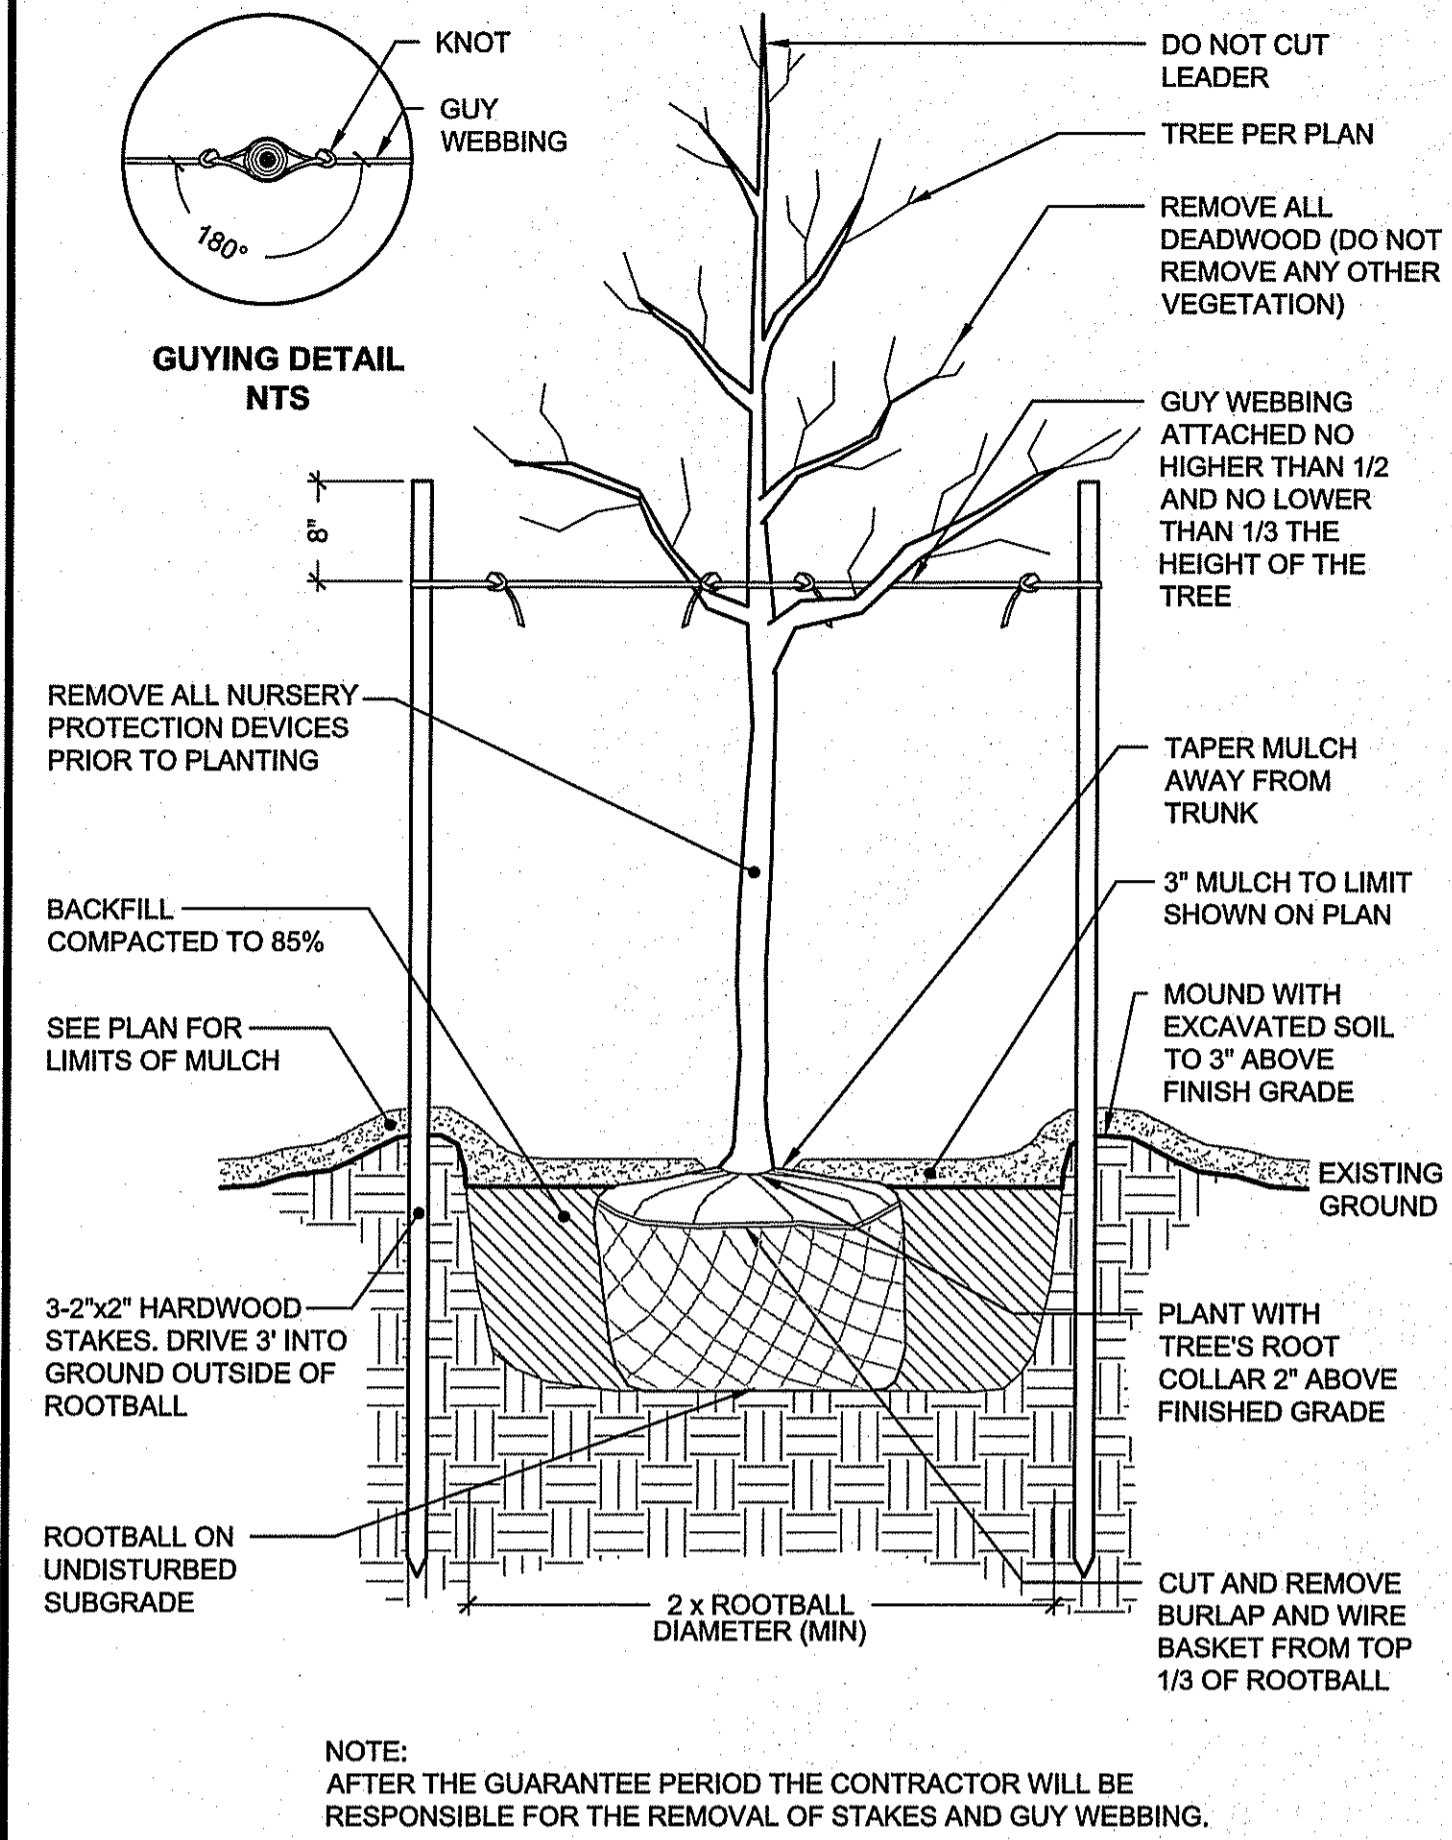


1 DECIDUOUS TREE STAKING & PLANTING
SCALE: NOT TO SCALE

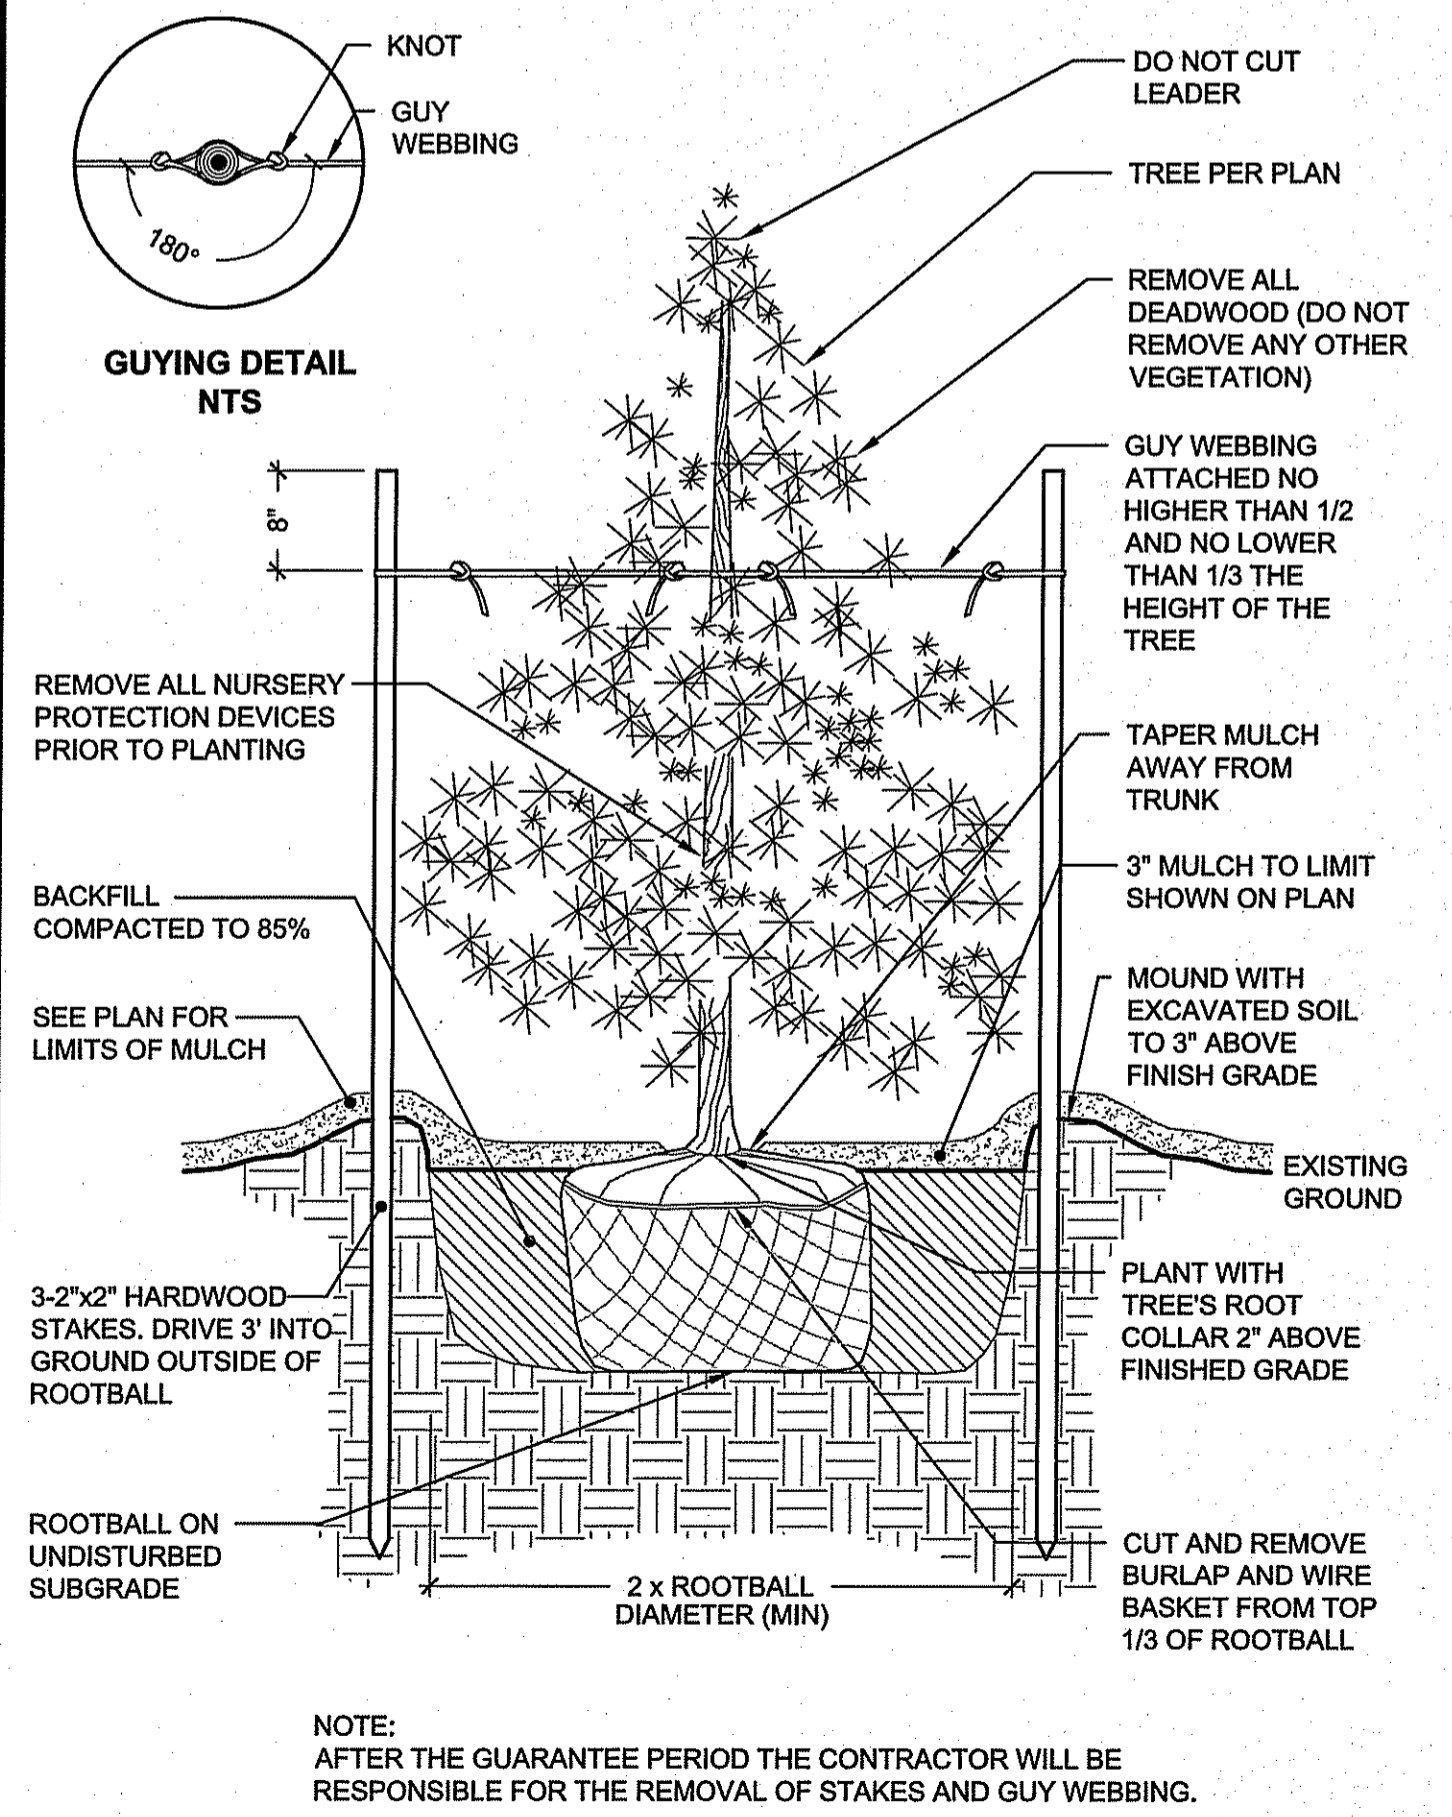


2 EVERGREEN TREE STAKING & PLANTING
SCALE: NOT TO SCALE

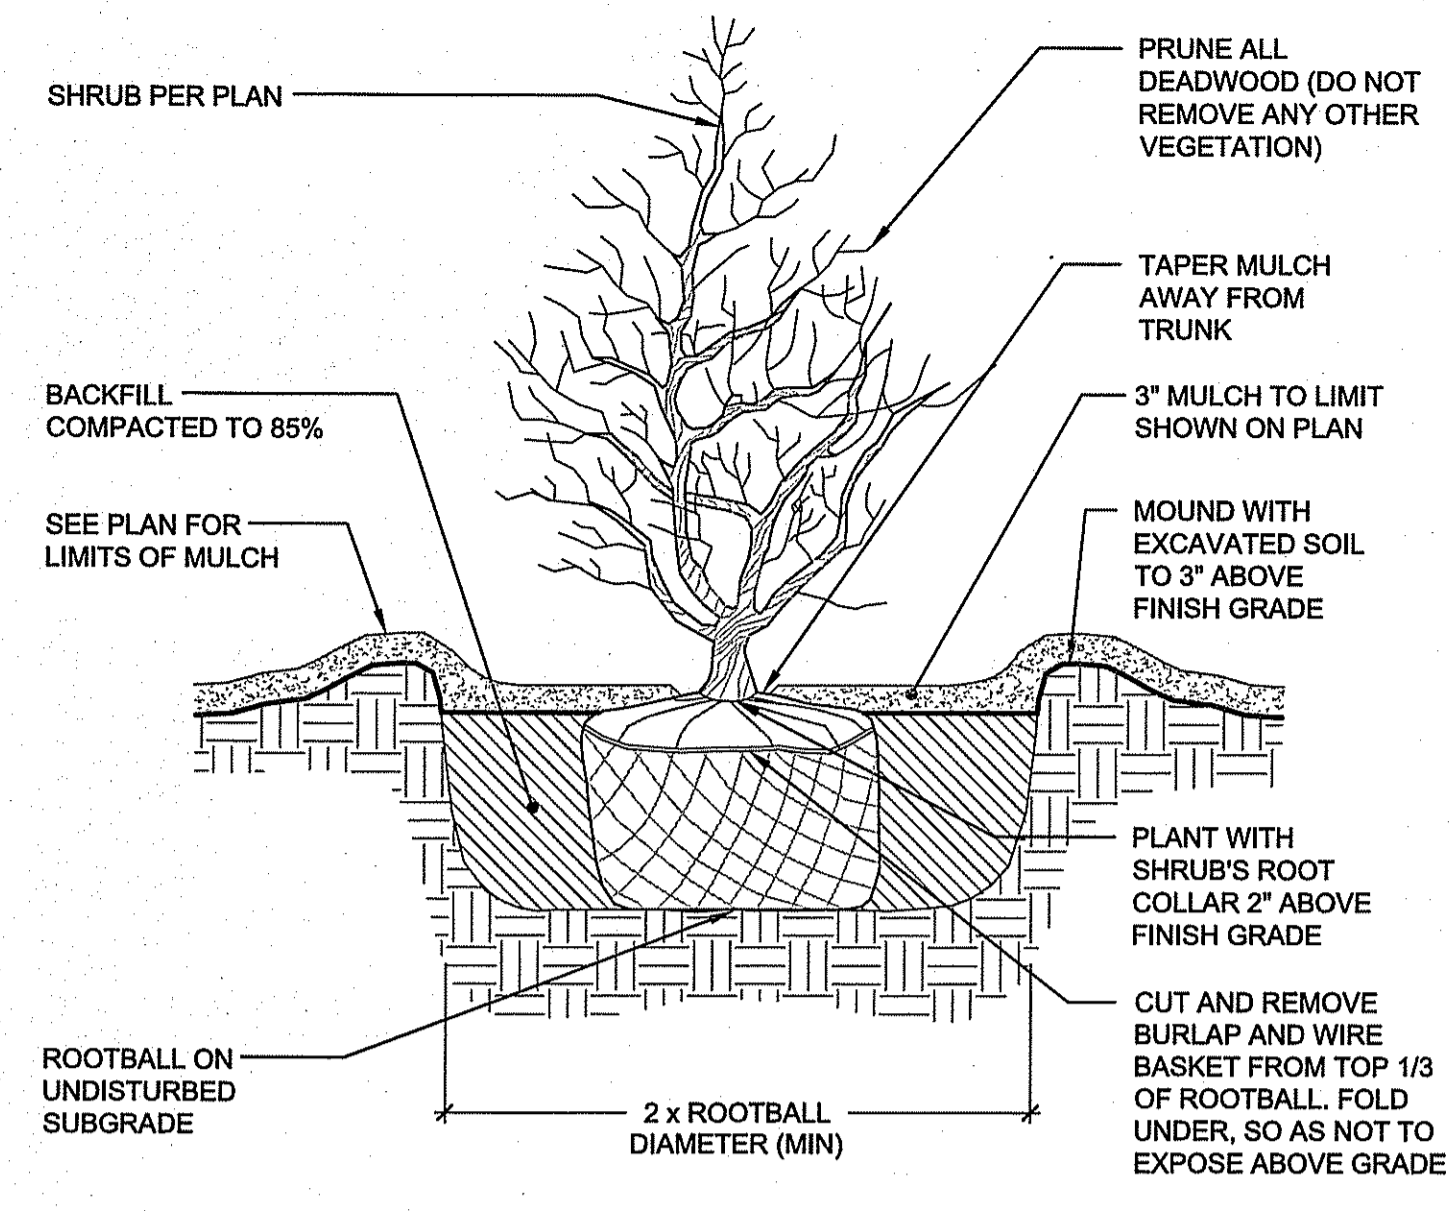


3 SHRUB PLANTING
SCALE: NOT TO SCALE

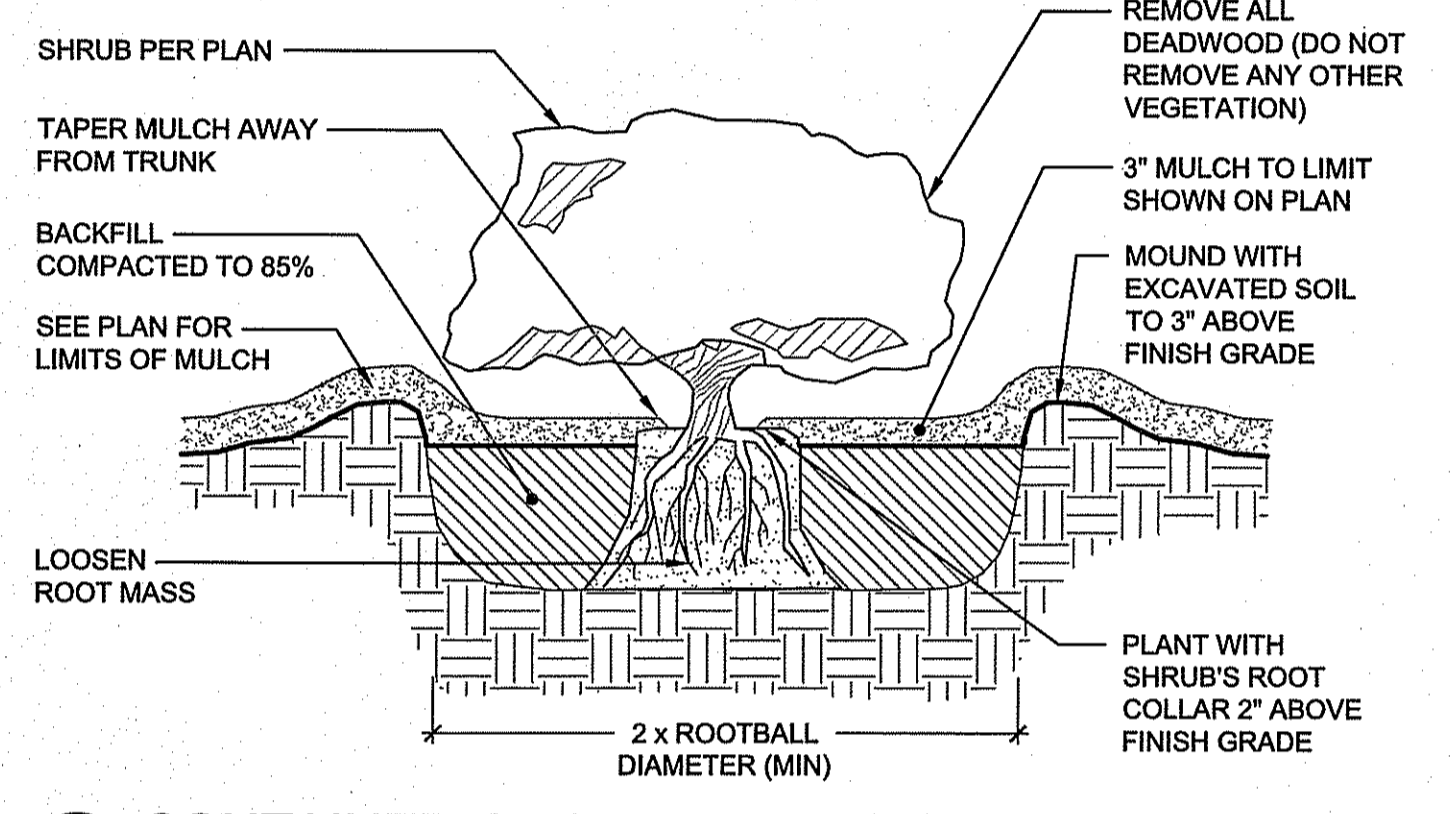


4 CONTAINER GROWN TREE & SHRUB PLANTING
SCALE: NOT TO SCALE

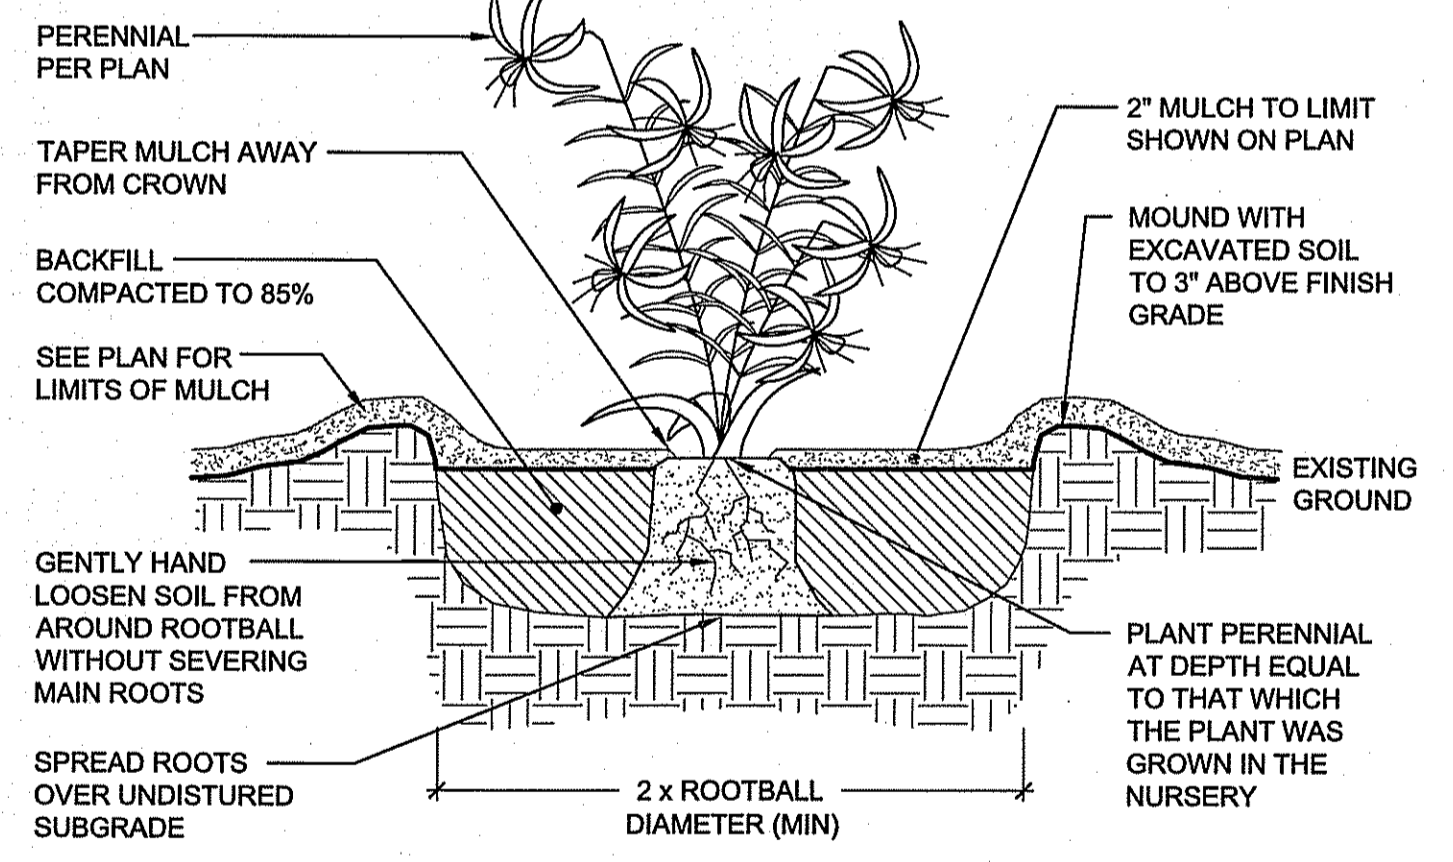


5 PERENNIALS & GRASSES PLANTING
SCALE: NOT TO SCALE

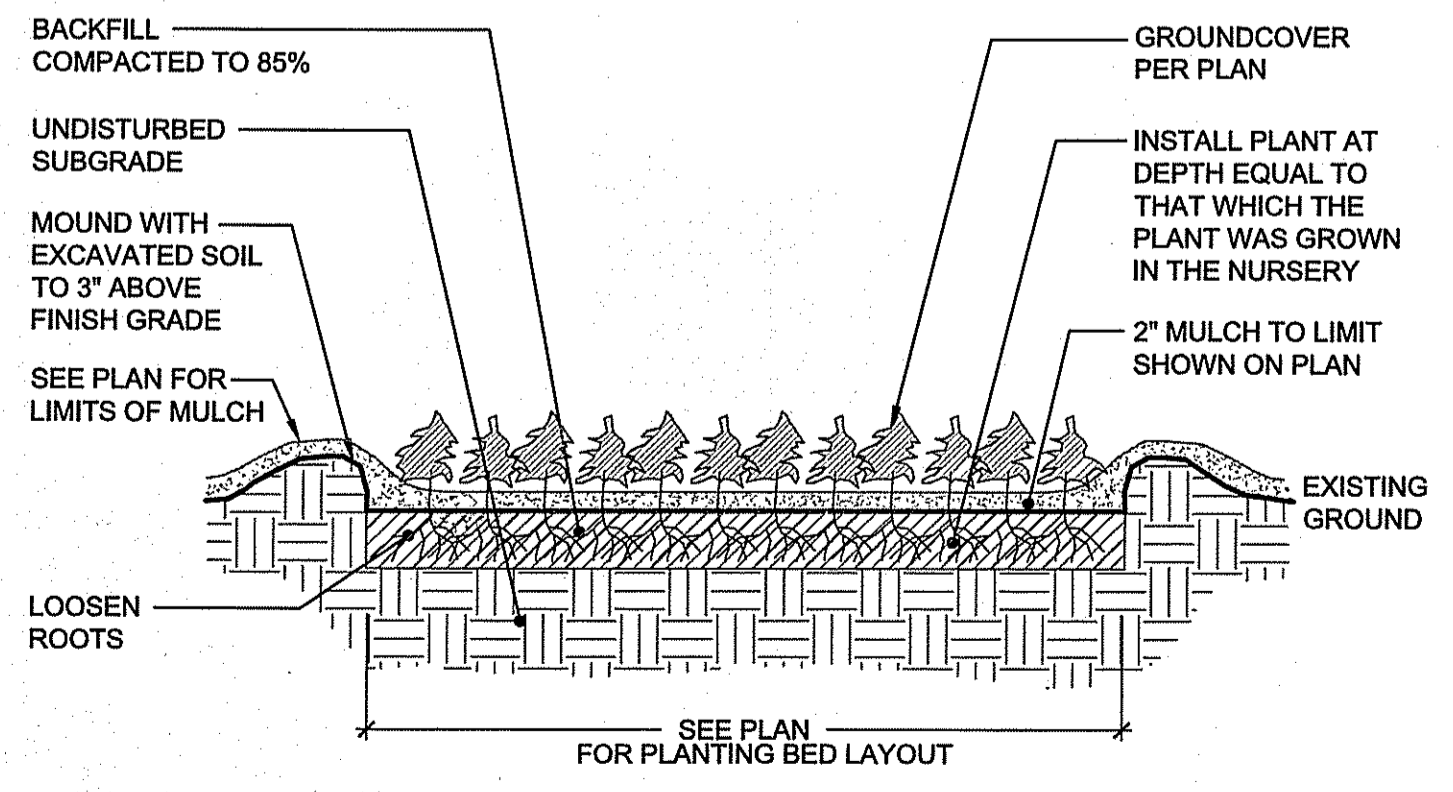


6 GROUNDCOVER PLANTING
SCALE: NOT TO SCALE

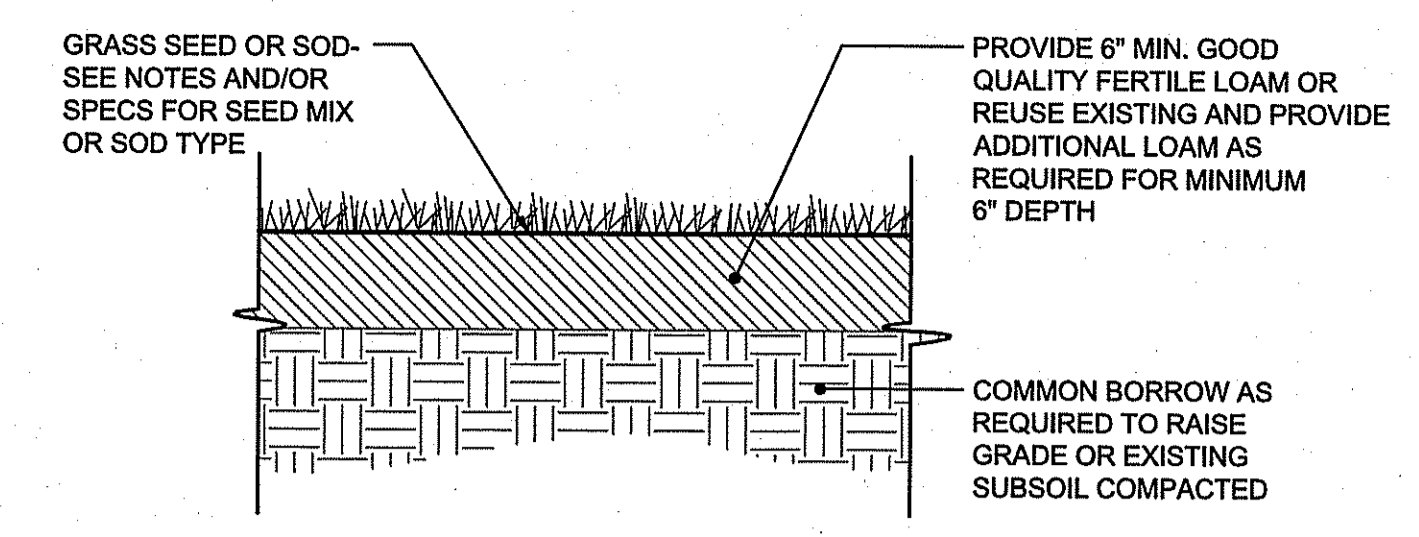


7 LOAM AND SEED OR LOAM AND SOD
SCALE: NOT TO SCALE

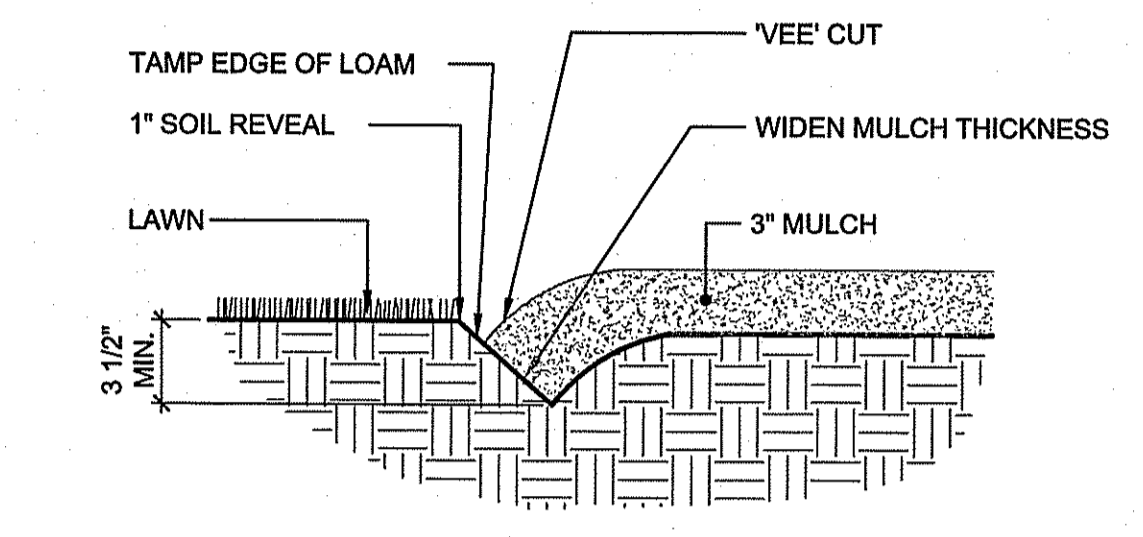


8 BEDLINE EDGE
SCALE: NOT TO SCALE

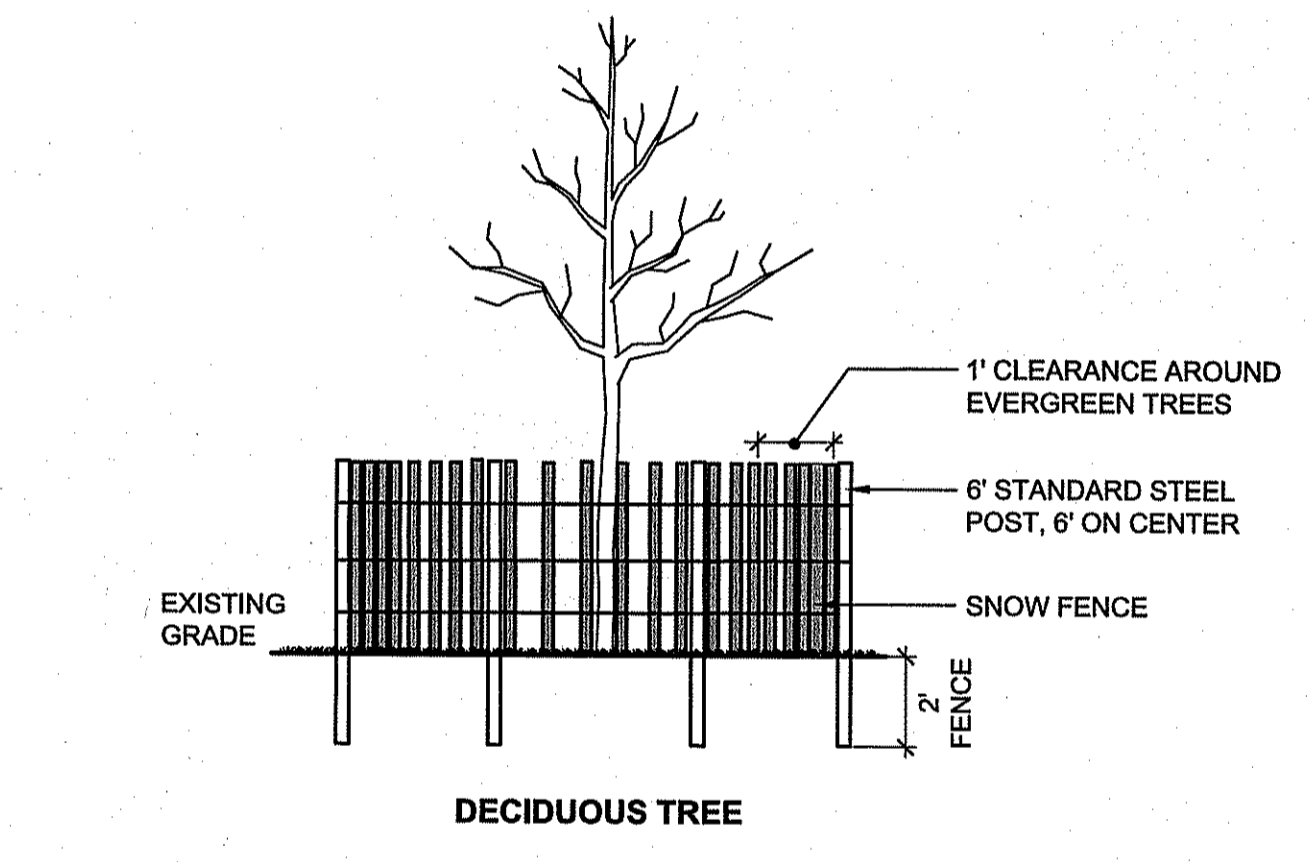


9 DRIPLINE TREE PROTECTION DEVICE
SCALE: NOT TO SCALE

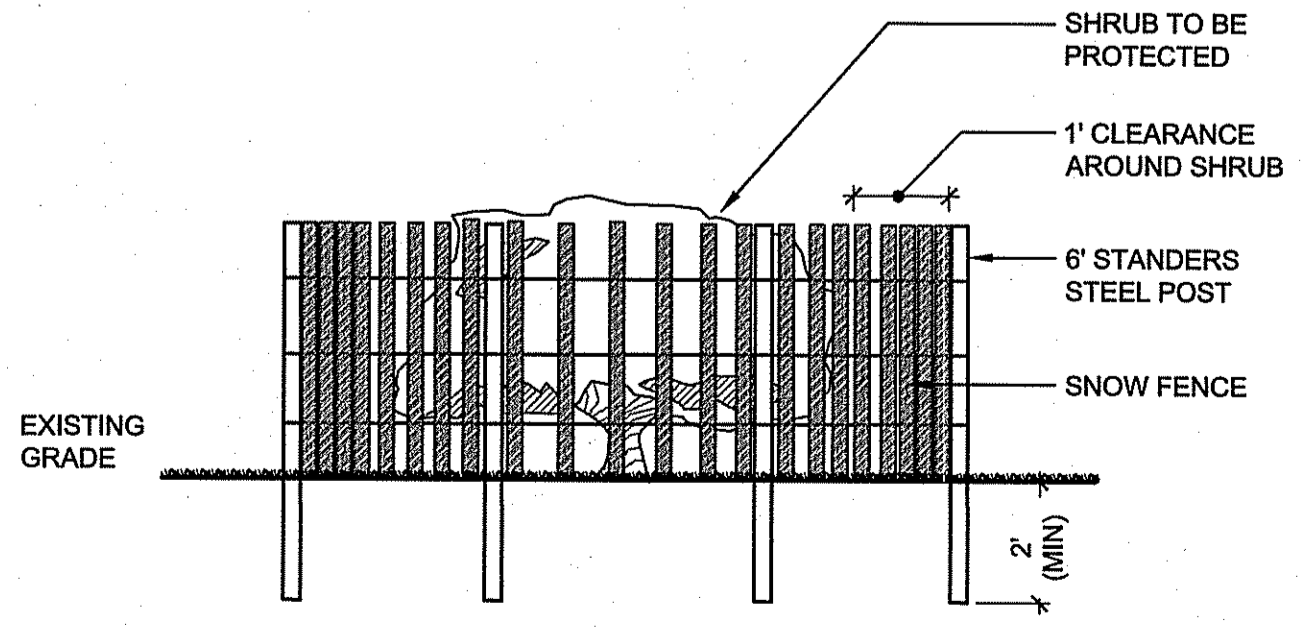

10 SHRUB PROTECTION DEVICE
SCALE: NOT TO SCALE

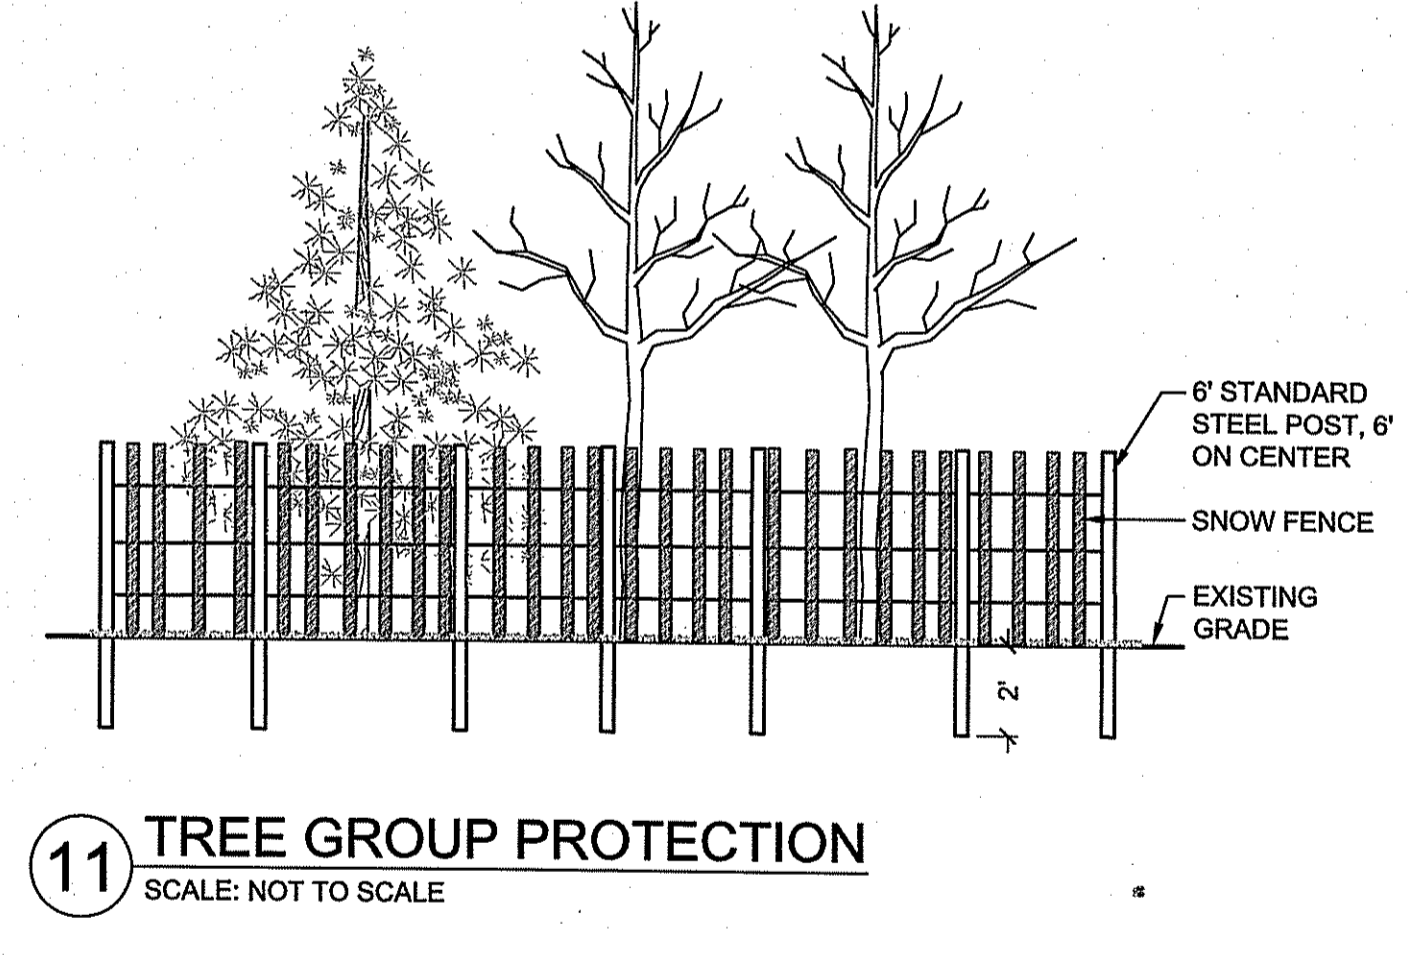

11 TREE GROUP PROTECTION
SCALE: NOT TO SCALE

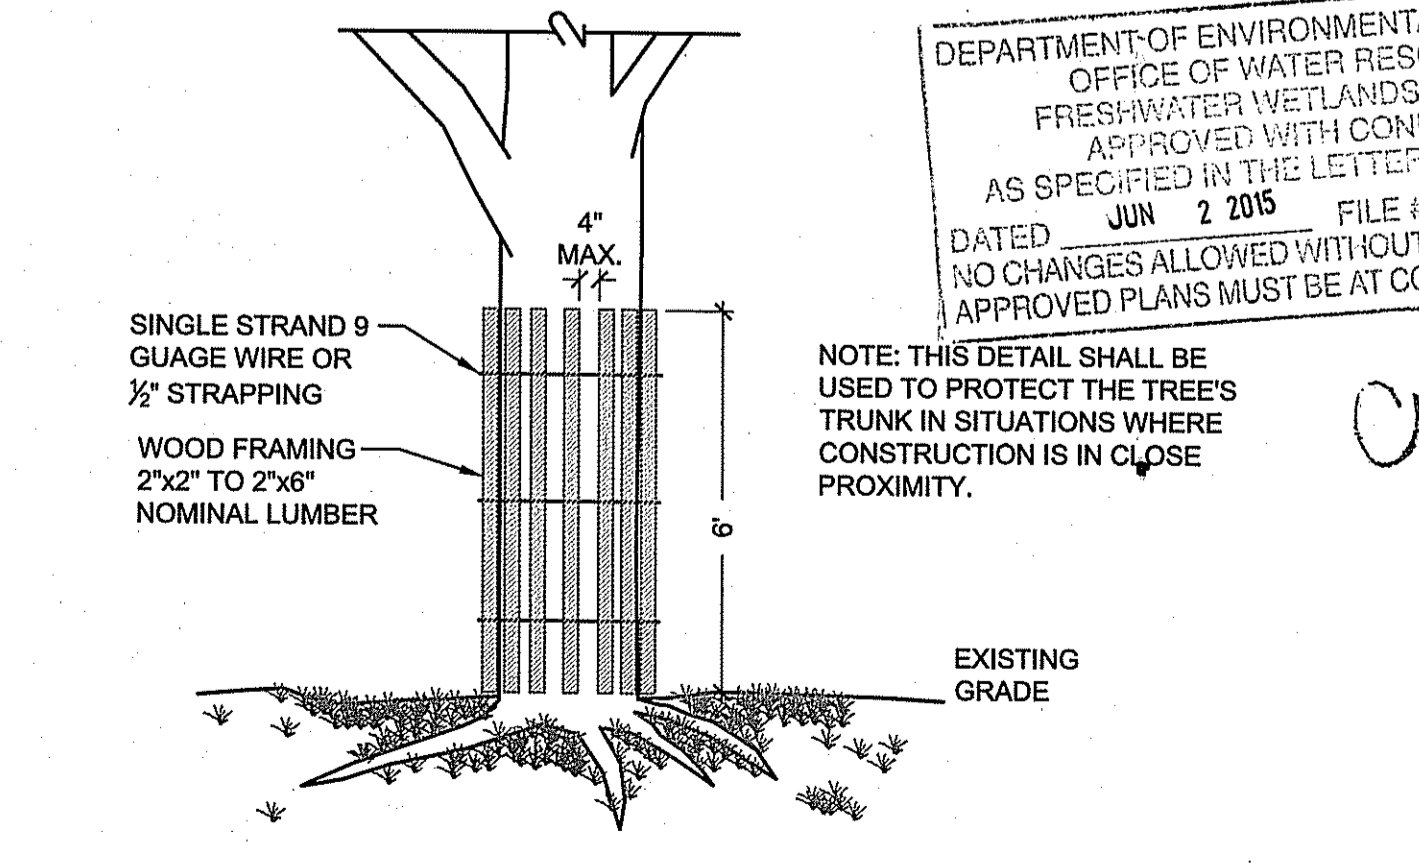

12 TREE TRUNK PROTECTION DEVICE
SCALE: NOT TO SCALE

DEPARTMENT OF ENVIRONMENTAL MANAGEMENT
OFFICE OF WATER RESOURCES
FRESHWATER WETLANDS PROGRAM
APPROVED WITH CONDITIONS
AS SPECIFIED IN THE LETTER OF APPROVAL
DATED JUN 2 2015 FILE # 15-0017
NO CHANGES ALLOWED WITHOUT PRIOR APPROVAL
APPROVED PLANS MUST BE AT CONSTRUCTION SITE

Designed by:
BETA Group, Inc.
Engineers • Planners • Landscape Architects
Lincoln, RI - Norwood, MA - Hartford, CT
email: BETA@BETA-INC.COM
Plot Date: 12/4/2013 1:47 PM

L.A. Stamp:
Subconsultant:

Project:
Posket Park at Intersection
Tanyard Brook Park
Bristol, Rhode Island

Title:
PLANTING DETAILS PLAN

Revisions

No.	Description	Date

File: L.104.dwg
Drawn By: CC
Designed By: DSL
Checked By: DSL
Job No: 4372 Date: February 2015

North Arrow
Scale
As-Shown
Environmental Management
April 9 2015
UNLESS OTHERWISE NOTED OR CHANGED BY REPRODUCTION

Sheet No.: **5 of 6**
L.104
Plot Date: Feb 20, 2015 10:32am

L.A. Stamp:

Subconsultant:

Project
Posket Park at Intersection
Tanyard Brook Park
 Bristol, Rhode Island

Title
HARDSCAPE
DETAILS PLAN NO. 1

Revisions


No.	Description	Date

File: D:101.dwg
 Drawn By: CC
 Designed By: DSL
 Checked By: DSL
 Job No: 4372 Date: February 2015


North Arrow

DEPARTMENT OF ENVIRONMENTAL MANAGEMENT
 OFFICE OF WATER RESOURCES
 FRESHWATER WETLANDS PROGRAM
 APPROVED WITH CONDITIONS AS SPECIFIED IN THE LETTER OF APPROVAL
 DATED JUN 2 2015 FILE # 15-0028
 NO CHANGES ALLOWED WITHOUT PRIOR APPROVAL
 APPROVED PLANS MUST BE AT CONSTRUCTION SITE


Scale
 Environmental Management
 APR 29 2015
 None
 Office of Water Resources
 UNLESS OTHERWISE NOTED OR CHANGED BY REPRODUCTION

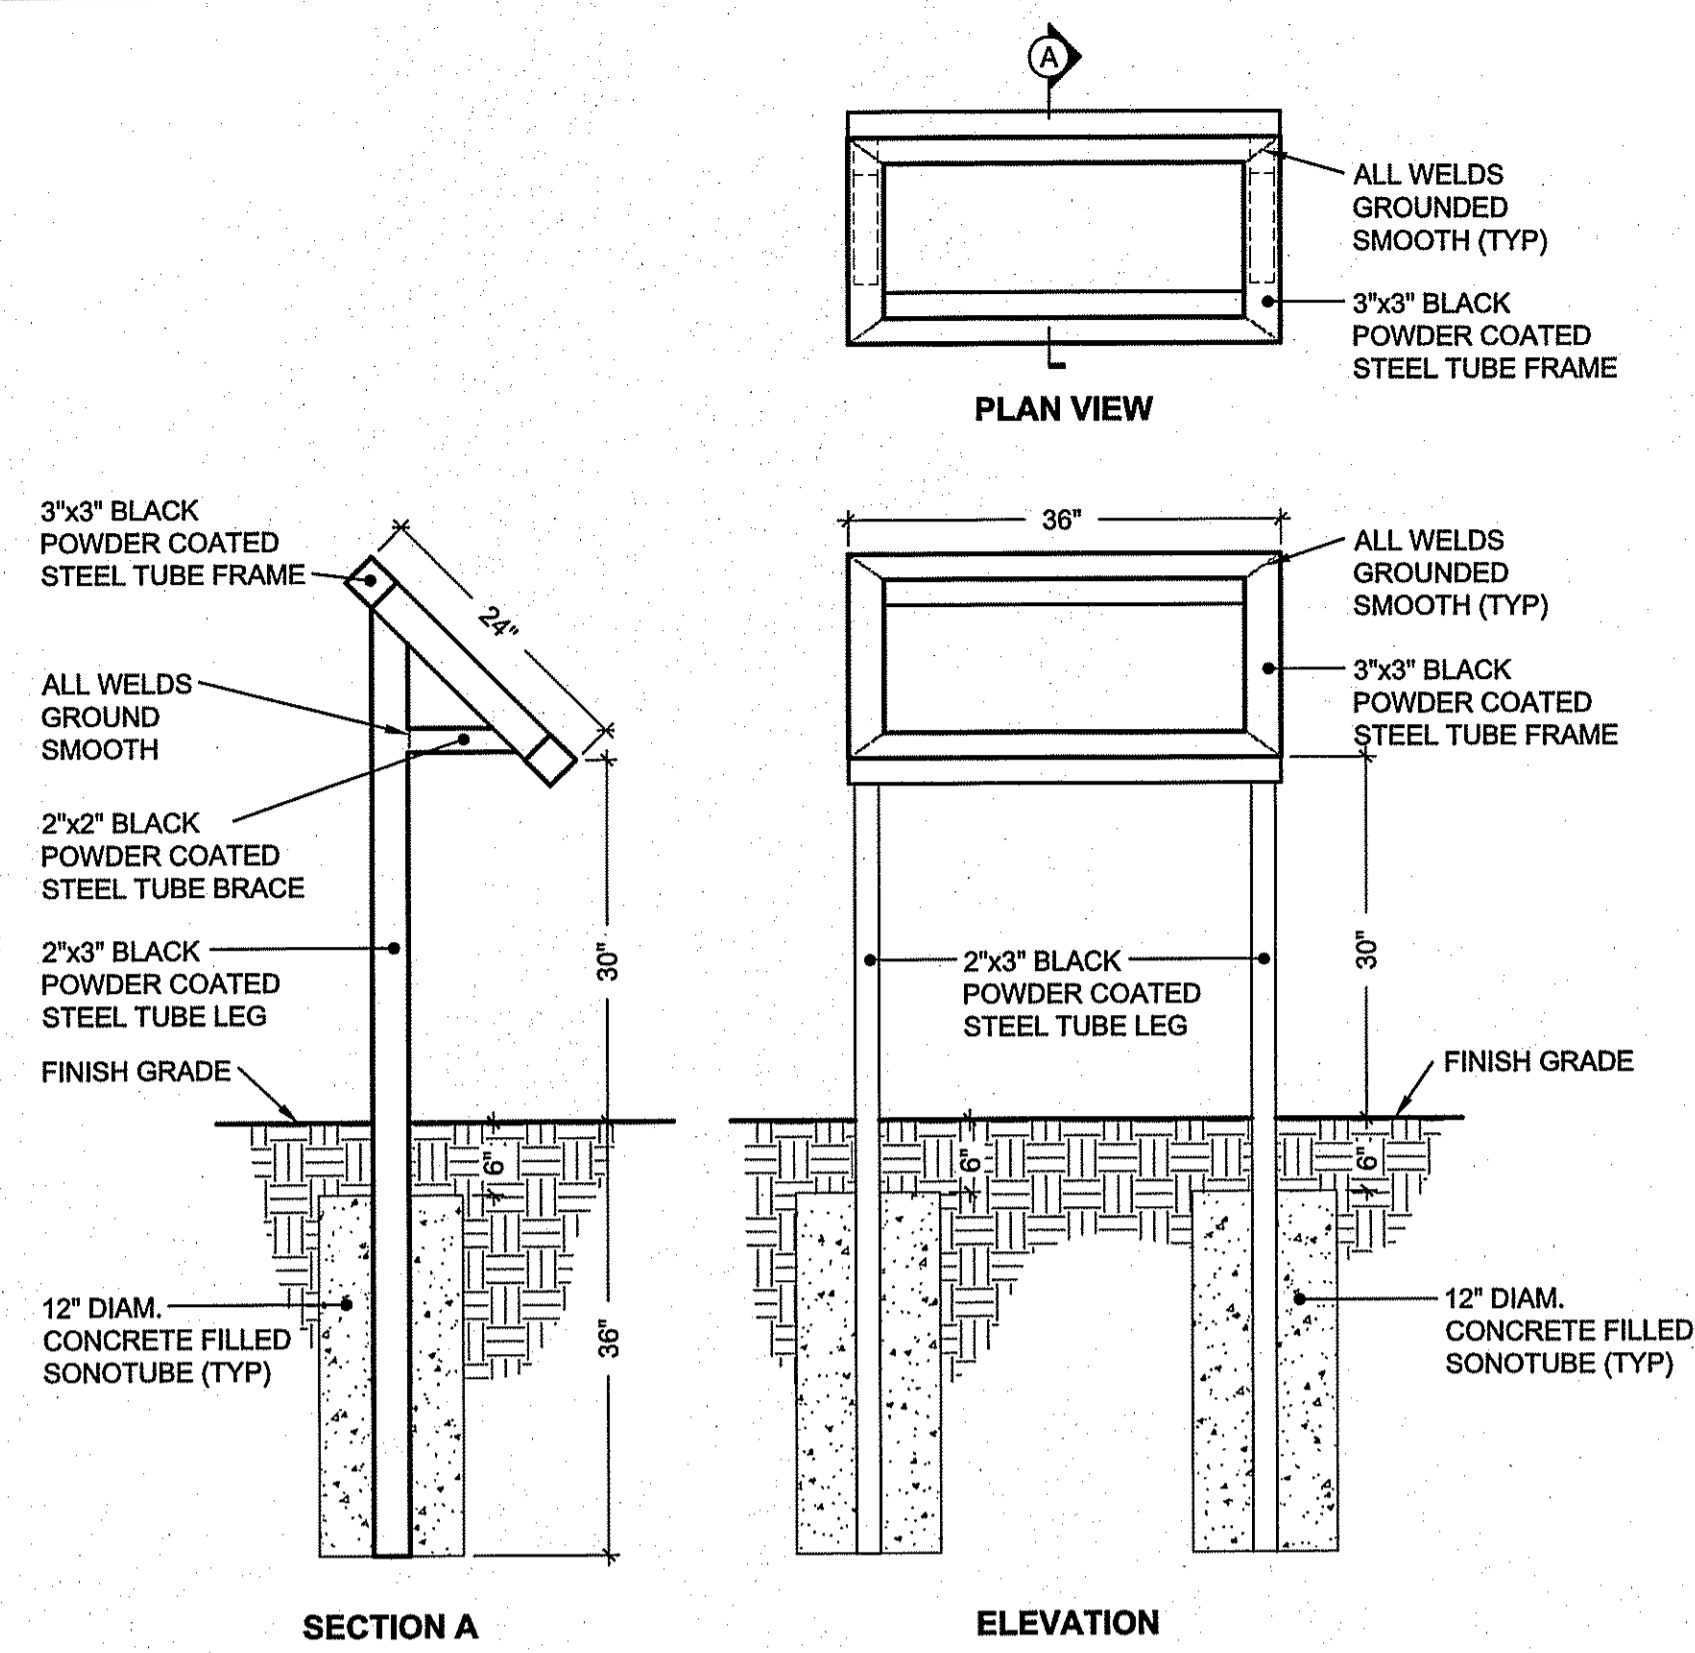


1 INTERPRETIVE PANEL FRAME
 SCALE: 3/4"=1'

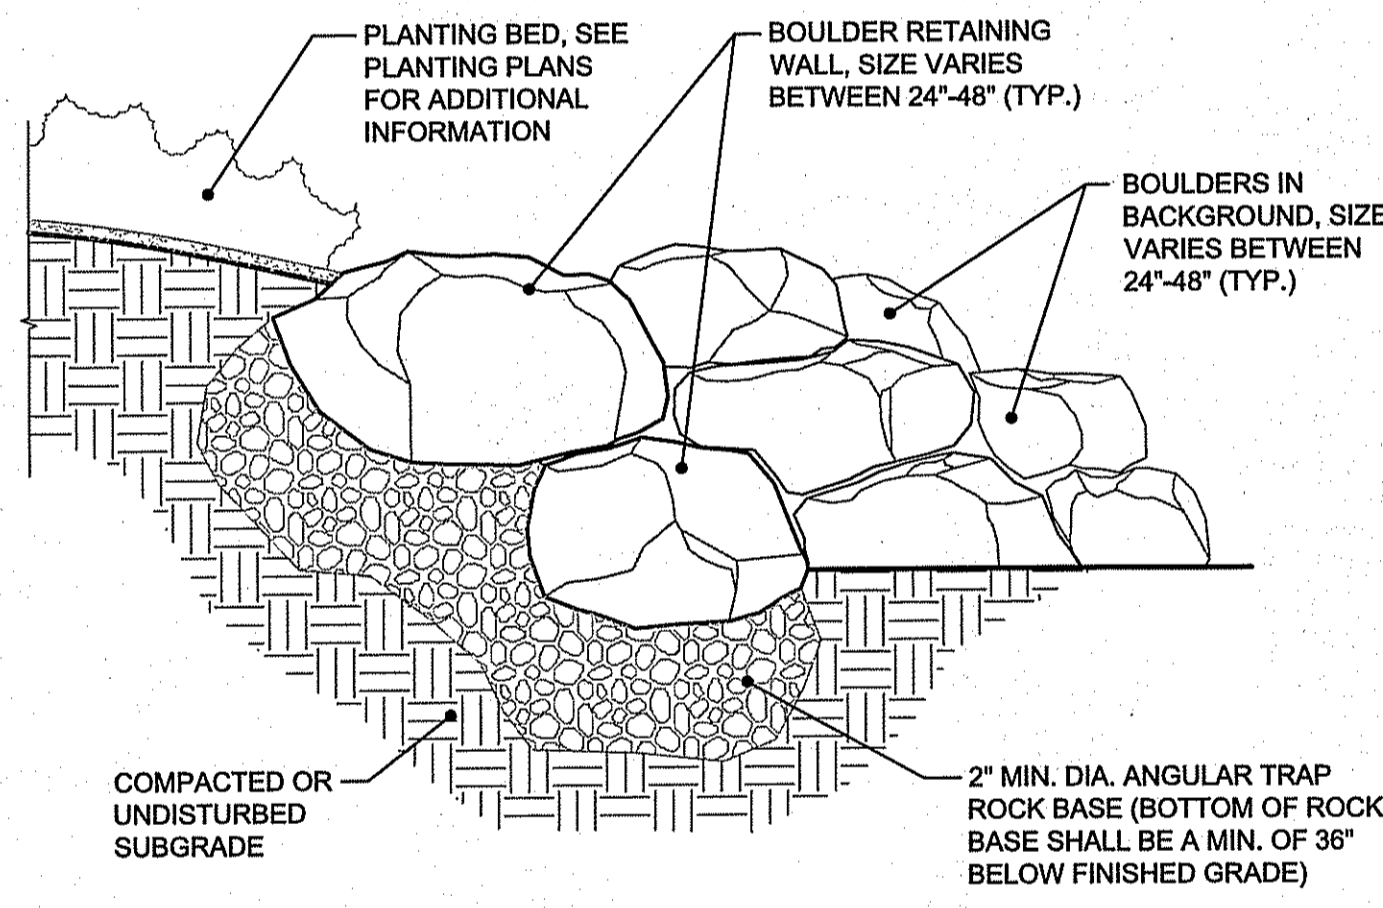


2 BOULDER WALL
 SCALE: 1/2"=1'

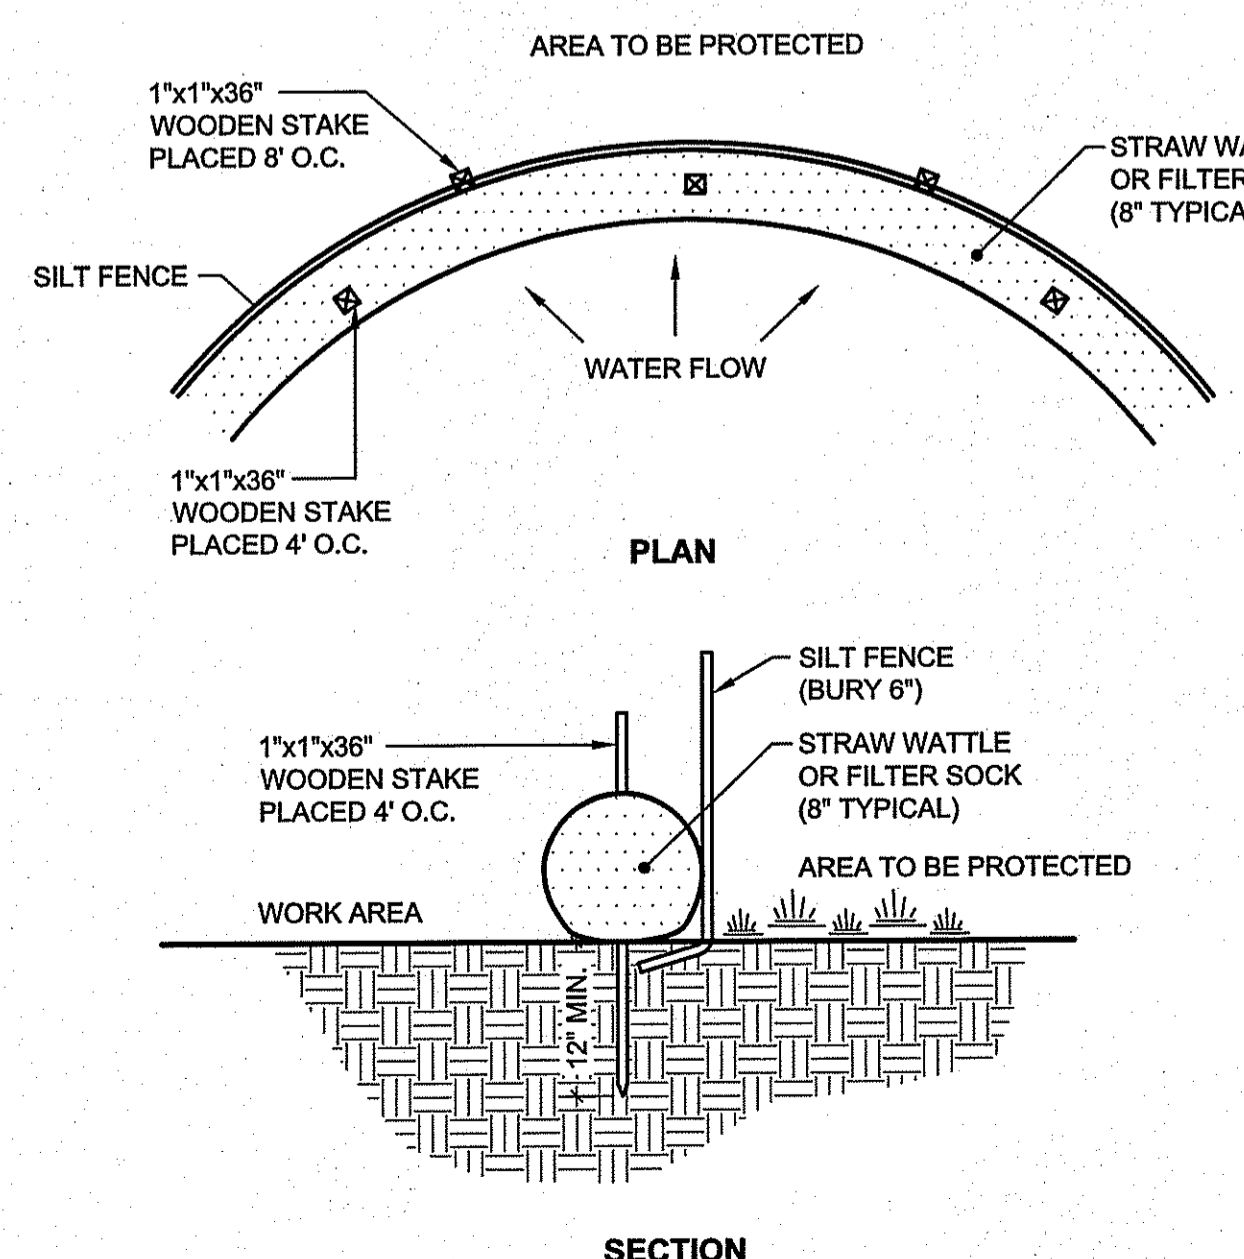


5 EROSION CONTROL BARRIER (ECB)
 SCALE: N.T.S.

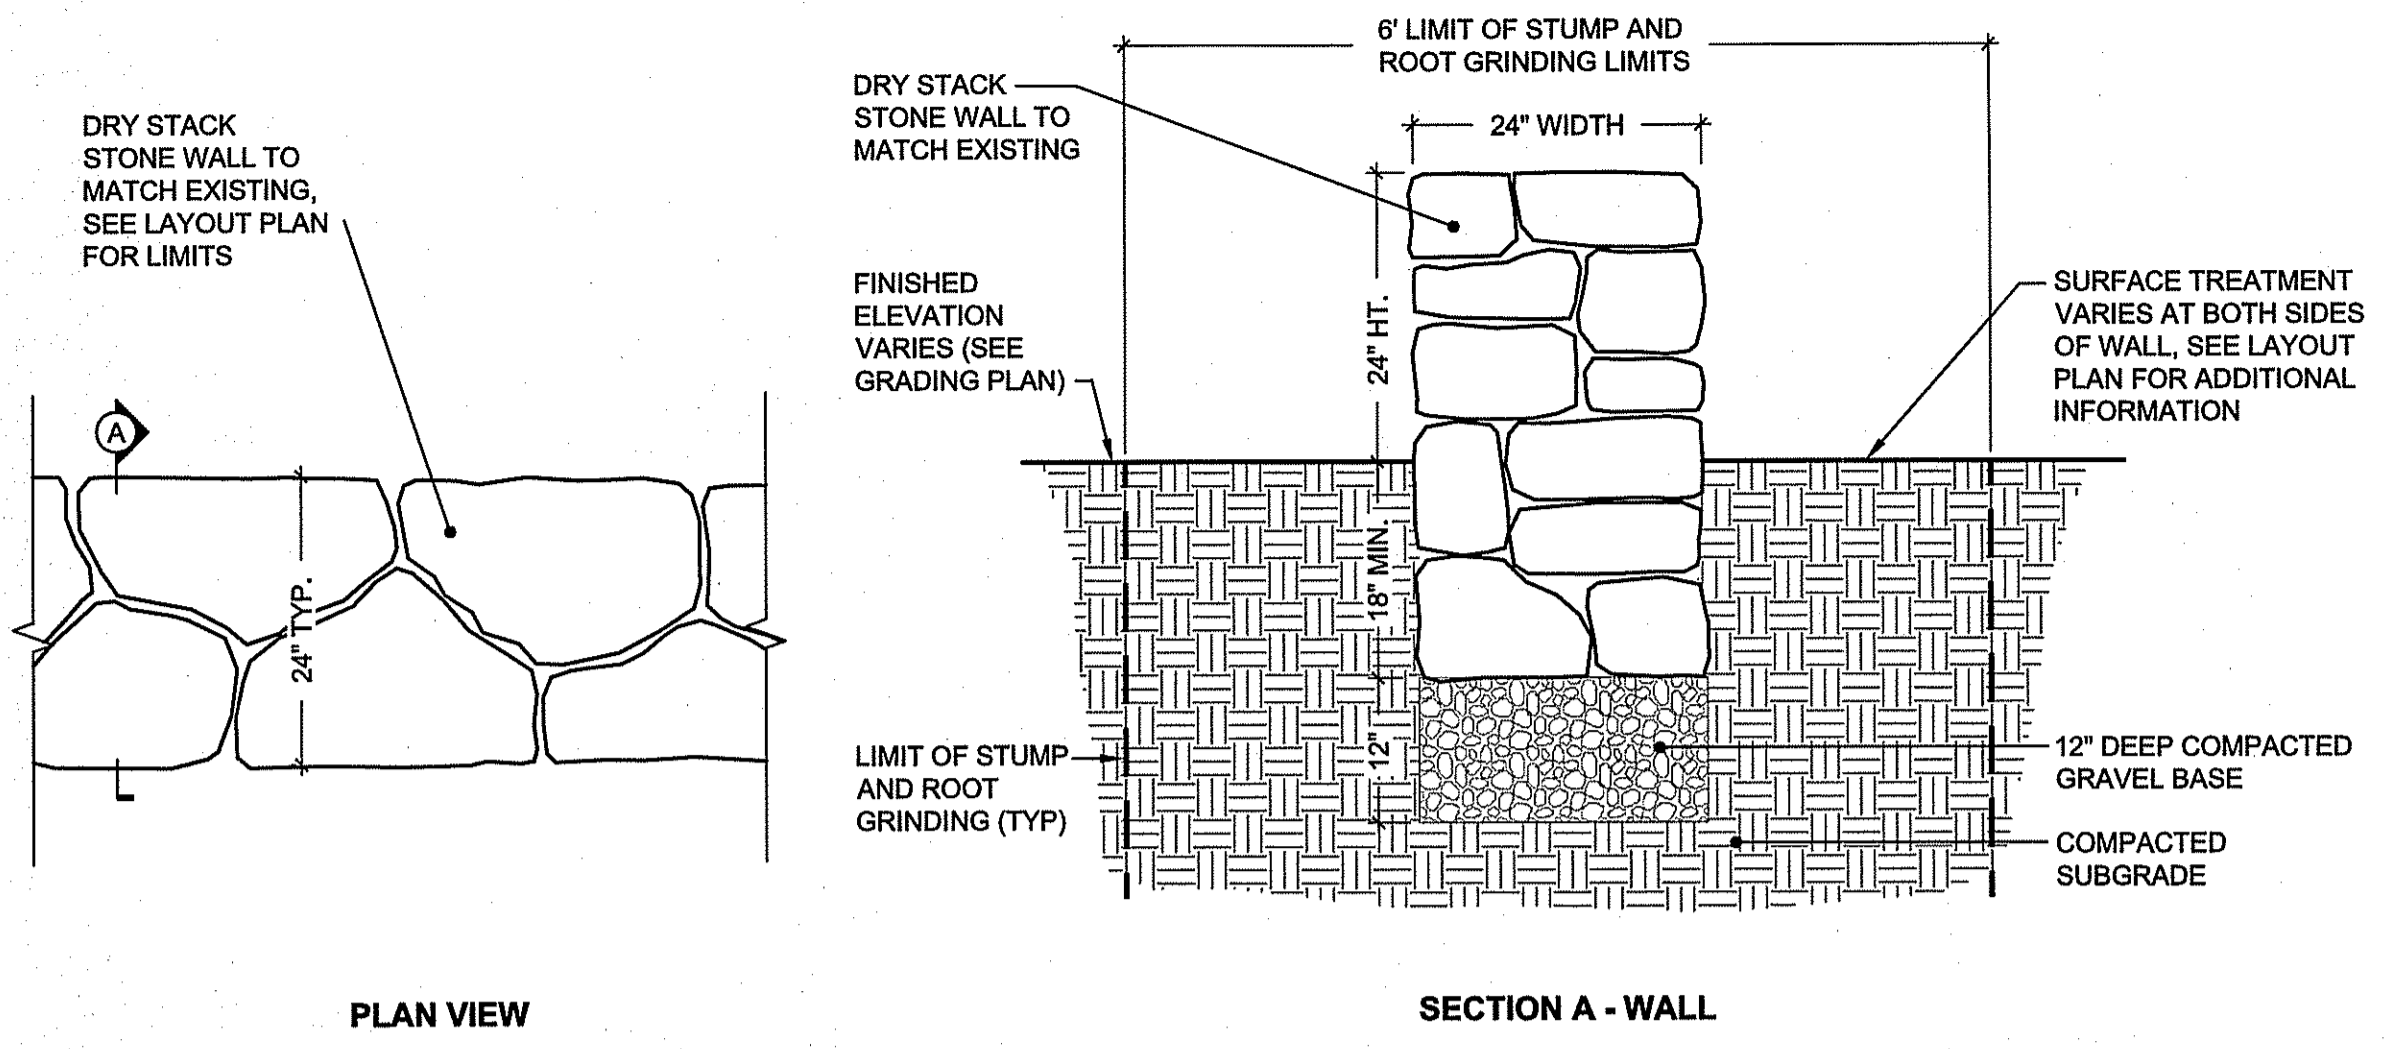


3 DRY STACK STONE WALL
 SCALE: 3/4"=1'

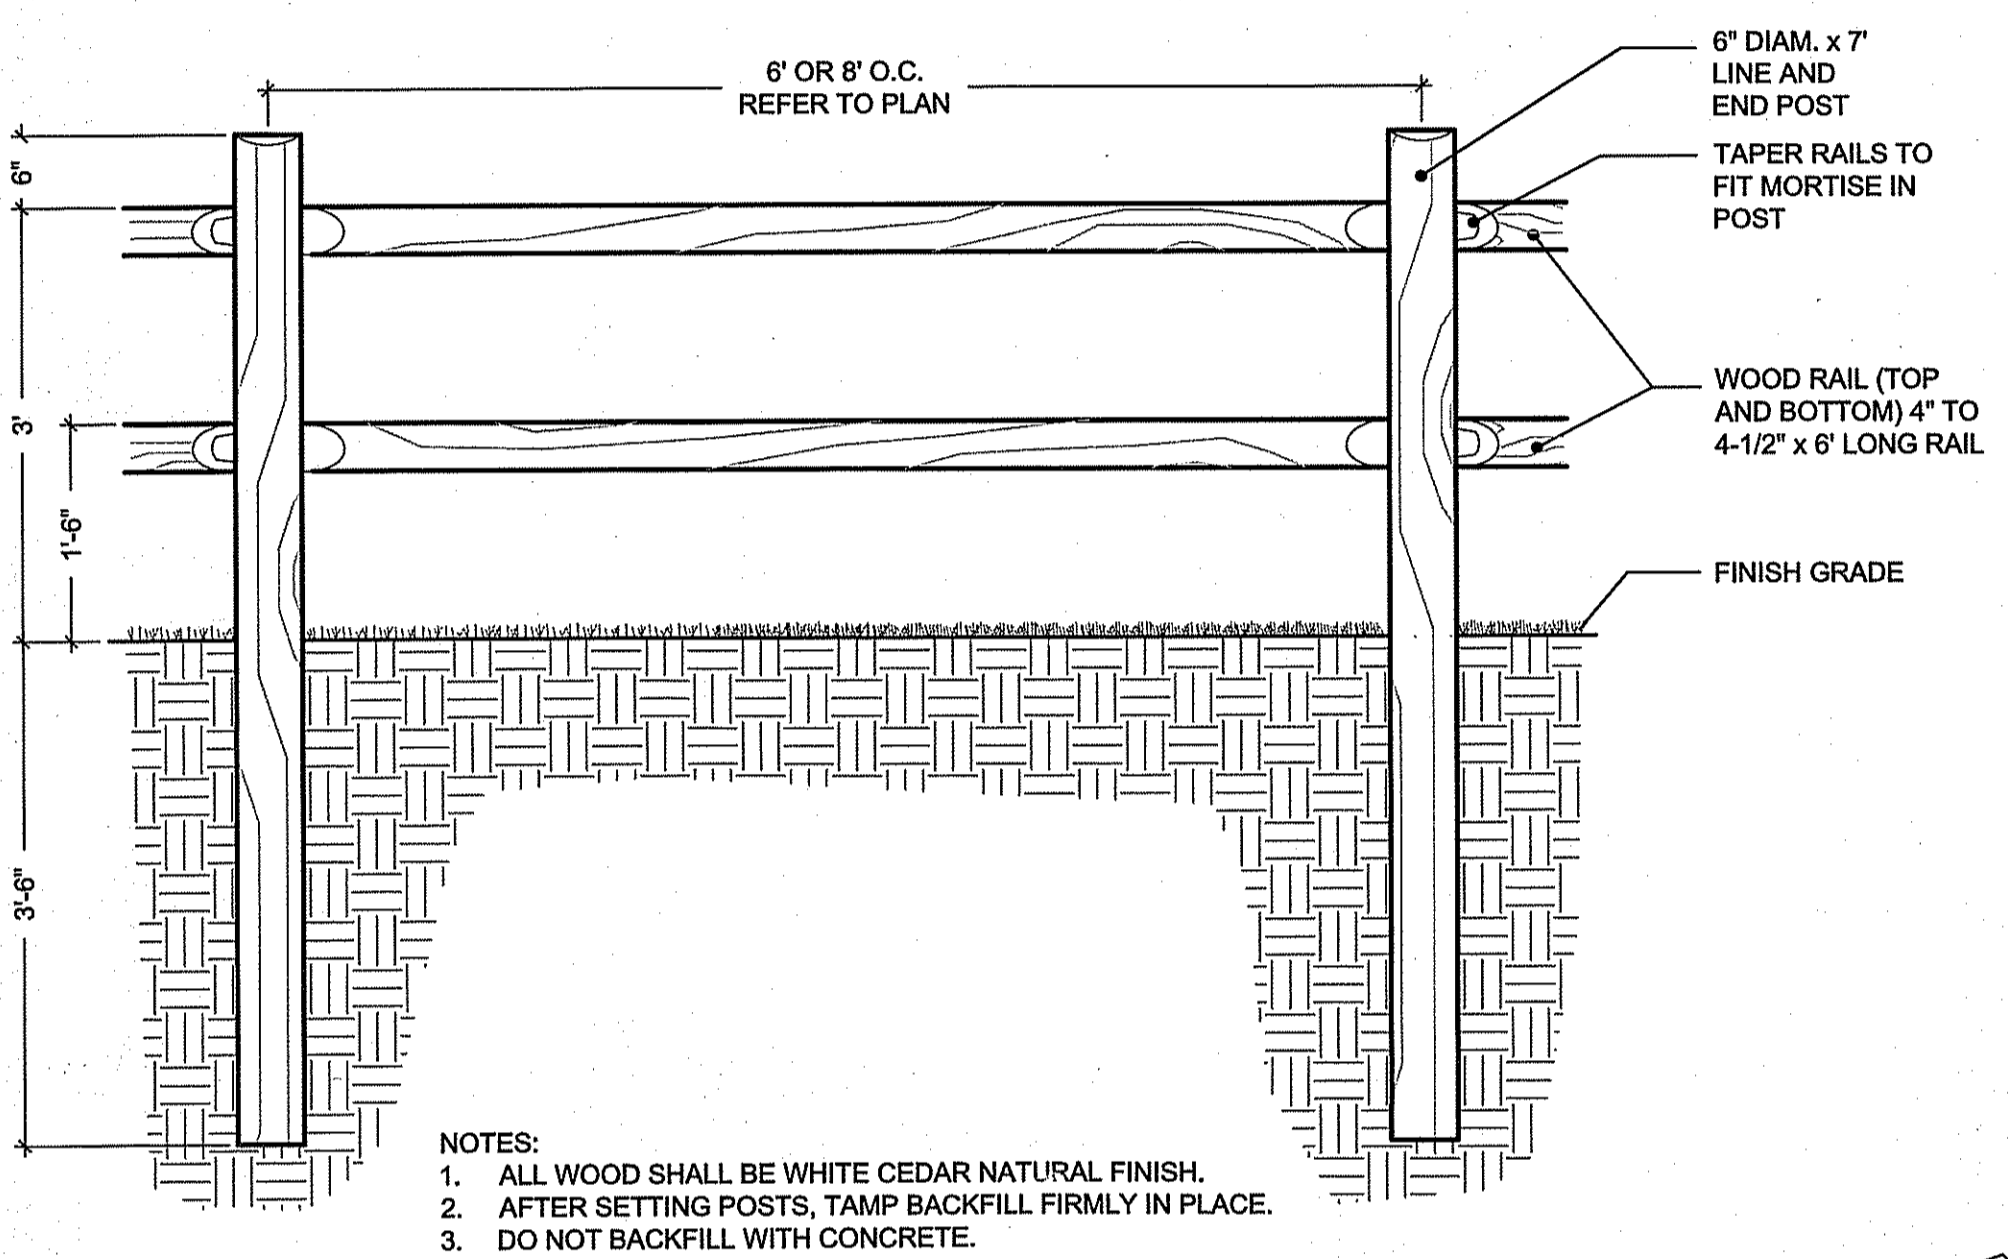

4 SPLIT WOOD 2 RAIL FENCE
 SCALE: 3/4"=1'

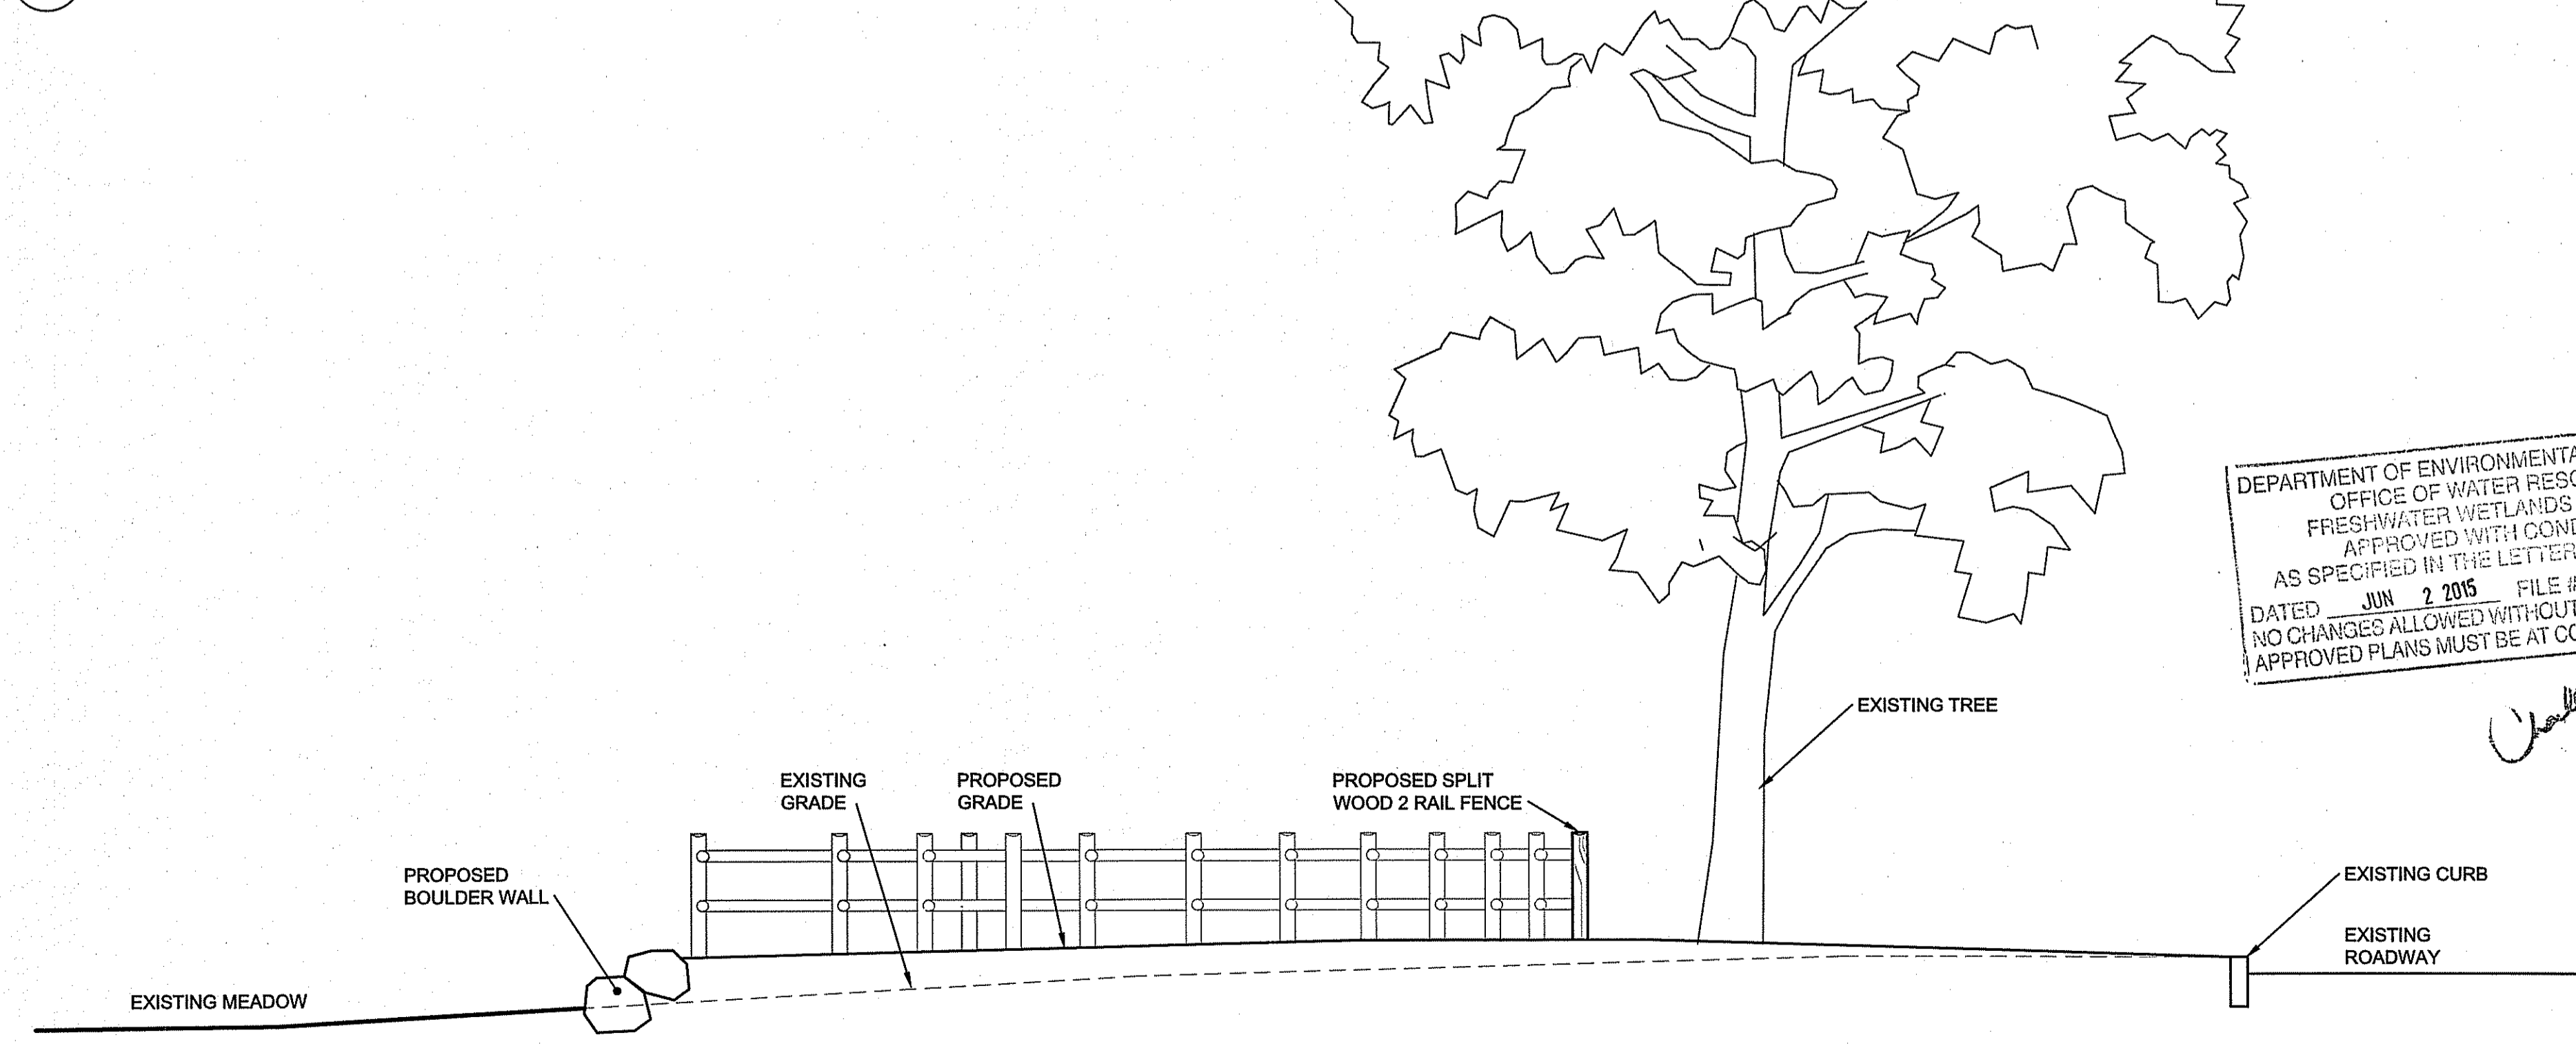

A SECTION A
 SCALE: 1/4"=1'

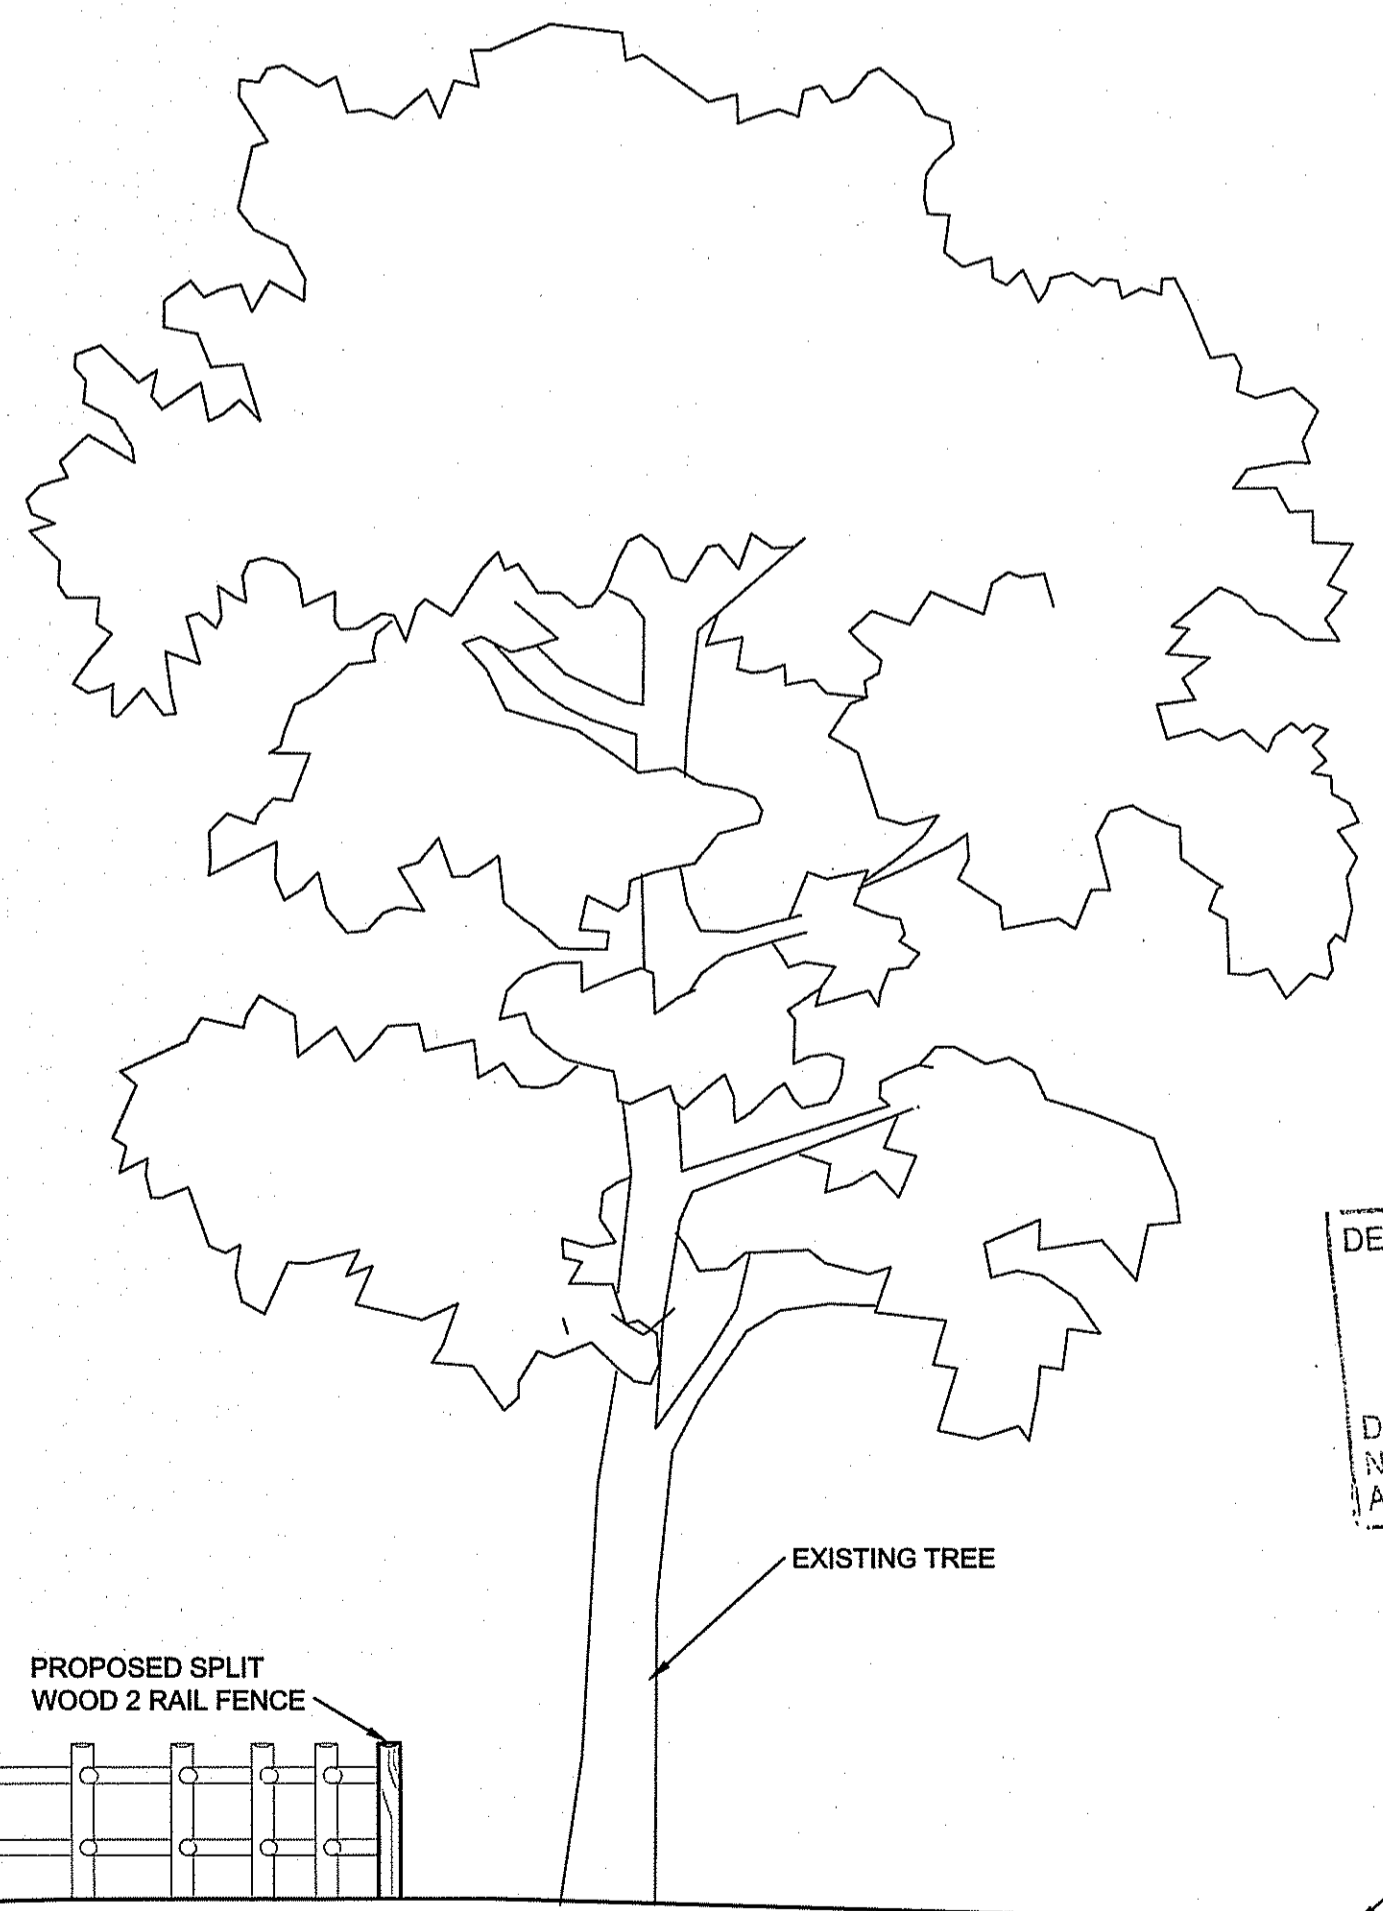

C:\Planning Landscapes\0000a\4955 - Tanyard Brook\Phase 2\Bid Docs\Drawings\101.dwg