


**LEGEND**

- PROPERTY LINES
- STREAM CENTERLINE
- - - EXISTING CONTOUR (MAJOR)
- - - EXISTING CONTOUR (MINOR)
- - - 50-FOOT WETLAND BUFFER
- - - 100-FOOT RIVERBANK BUFFER
- - - CHW OVERHEAD WIRES
- - - W WATER LINES
- - - S SEWER LINES
- - - ASSESSOR'S LINES
- - - EXISTING TREELINE
- ⊕ RP-1 REFERENCE STAKE
- oyl WETLAND FLAG
- ⊙ TP-4 SOIL EVALUATION

**NOTES:**

1. BASE PLAN REFERENCES DRAFT ALTA/NPS LAND TITLE SURVEY, REVISED 2/23/18, PREPARED BY DIPRETE ENGINEERING.
2. REFER TO BASE PLAN FOR SITE LOCUS.
3. VERIFICATION OF WETLAND FLAGS Y5-Y17 AND WETLAND FLAGS Z25-Z36 IS REQUESTED.

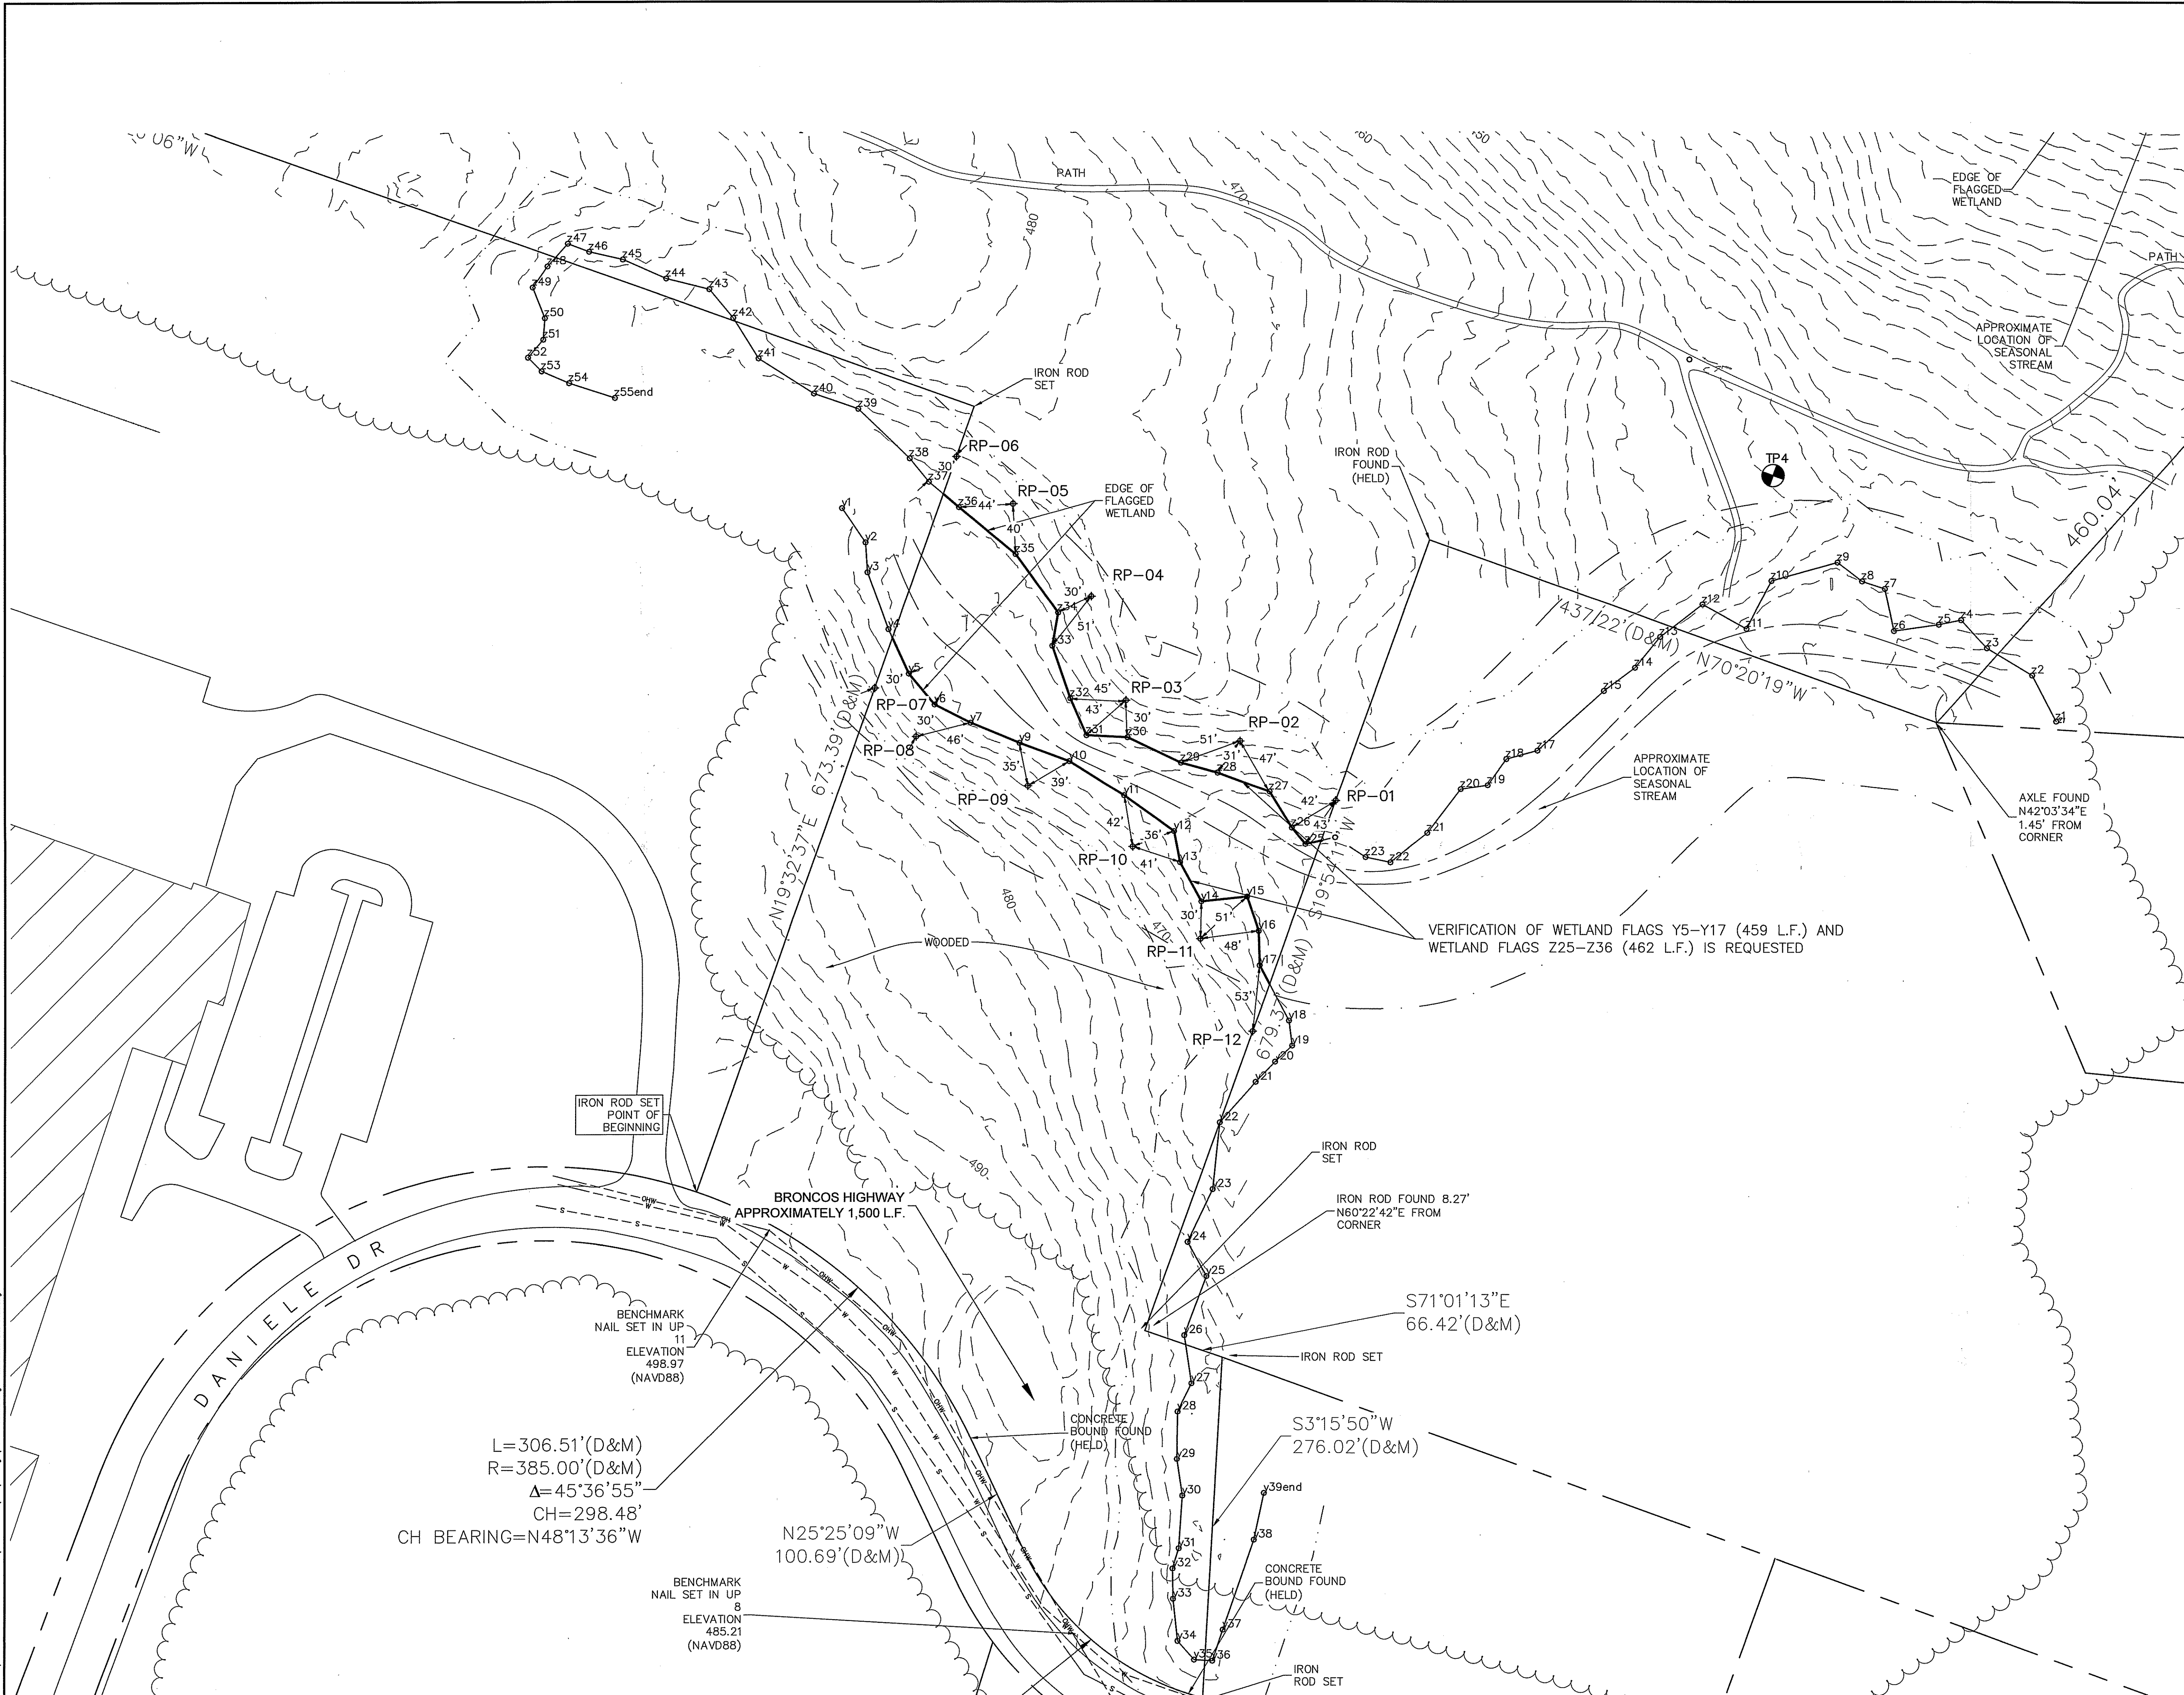

VERIFICATION OF WETLAND FLAGS Y5-Y17 (459 L.F.) AND WETLAND FLAGS Z25-Z36 (462 L.F.) IS REQUESTED

L=306.51'(D&M)  
R=385.00'(D&M)  
Δ=45°36'55"  
CH=298.48'  
CH BEARING=N48°13'36"W

N25°25'09"W  
100.69'(D&M)

S71°01'13"E  
66.42'(D&M)

S3°15'50"W  
276.02'(D&M)

**NOT FOR CONSTRUCTION**

environmental consulting & engineering services

100 Fifth Avenue, 5th Floor  
Waltham, Massachusetts 02451  
p 781.419.7696  
www.essgroup.com

No.	REVISION	DATE	APP BY

**BURRILLVILLE SOLAR  
AP 195 LOT 15  
DANIELE DRIVE  
BURRILLVILLE, RI**

REQUEST TO VERIFY  
WETLAND EDGE  
MAR 23 2018

PROJECT No.: B456-000	DRAWING No. <b>C-1</b>
DATE OF ISSUE: 03/15/2018	
SHEET No.: 1 OF 1	
SCALE: 1" = 60'	

DATE: Mar 23, 2018 10:27AM FILENAME: \\Burrillville Solar\GIS\Projects\Burrillville Solar\Wetland Edge Verification Site Plan.dwg Copyright © ESS Group, Inc. 2018