


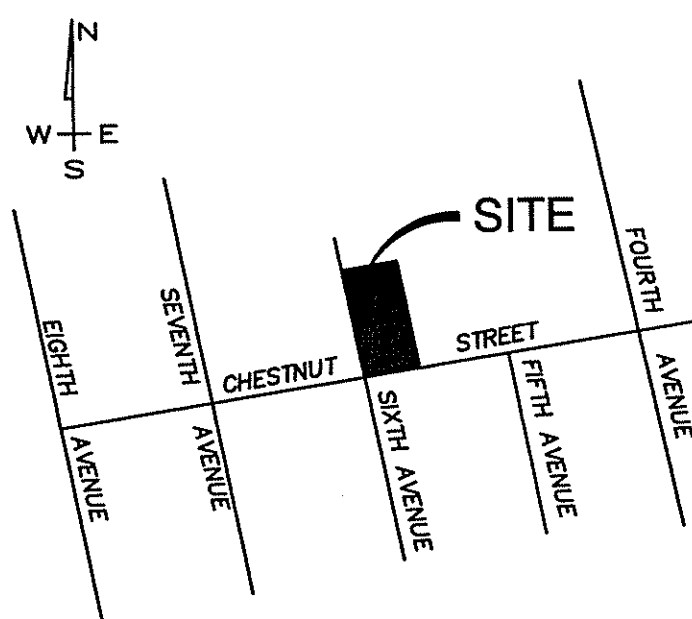

LOCUS MAP
NOT TO SCALE

LEGEND

- EXISTING CONTOUR
- 100.0x EXISTING GRADE
- ~~~~~ LIMIT OF DISTURBANCE

CERTIFICATION

THIS SURVEY HAS BEEN CONDUCTED AND THE PLAN HAS BEEN PREPARED PURSUANT TO SECTION 9 OF THE RULES AND REGULATIONS ADOPTED BY THE RHODE ISLAND STATE BOARD OF REGISTRATION FOR PROFESSIONAL LAND SURVEYORS ON NOVEMBER 25, 2015, AS FOLLOWS:


LIMITED CONTENT BOUNDARY SURVEY: CLASS IV
TOPOGRAPHIC ACCURACY: T4

STATEMENT OF PURPOSE

THE PURPOSE FOR THE CONDUCT OF THE SURVEY AND THE PREPARATION OF THE PLAN IS AS FOLLOWS: DITCH STABILIZATION.

BY: *Marc N. Nyberg*

MARC N. NYBERG License No. 1797 C O A No.: A52

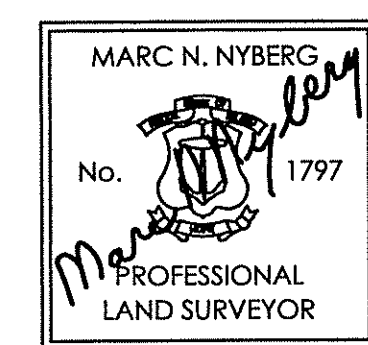

Marc N. Nyberg Associates, Inc.
Land Surveyors
Planners

501 Great Road
Unit 104
North Smithfield, RI 02896
Tel: (401) 762-2870
Fax: (401) 762-2871
Email: mail@marcnyberg.com

SITE PLAN
FOR

MAP D-2, LOT 2-227
CHESTNUT STREET
WOONSOCKET, RHODE ISLAND
DATE: APRIL, 2018
SCALE: 1" = 20'



No.	DESCRIPTION	DATE
JOB NUMBER: 18-052	SHEET NUMBER: 1 of 1	


SIXTH AVENUE

CHESTNUT STREET



LOT 2-248
N/F WILLIAM & FLORA BROWN

LOT 2-125
N/F FELICITA DUBOIS

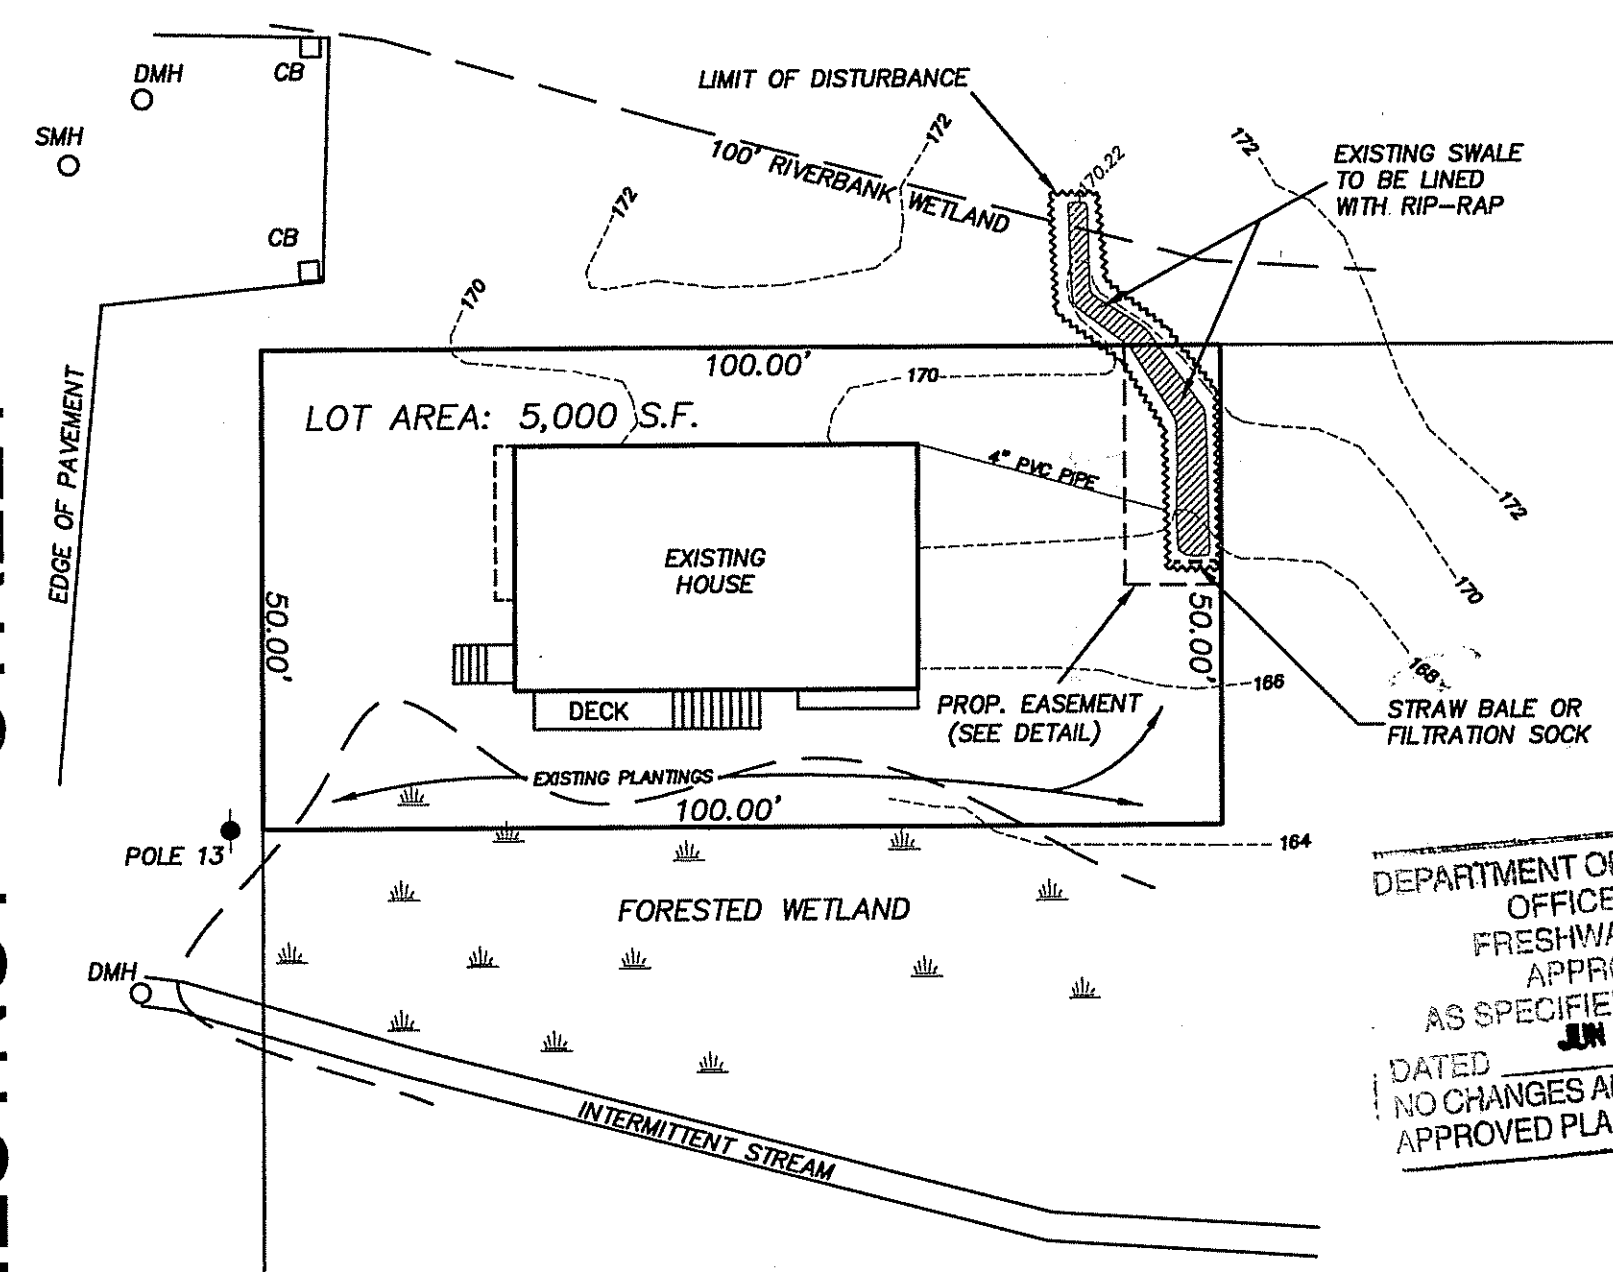

LOT 2-15
N/F CITY OF WOONSOCKET
DEPARTMENT OF ENVIRONMENTAL MANAGEMENT
OFFICE OF WATER RESOURCES
FRESHWATER WETLANDS PROGRAM
APPROVED WITH CONDITIONS
AS SPECIFIED IN THE LETTER OF APPROVAL
JUN 11 2018 FILE # 18-0123
DATED
NO CHANGES ALLOWED WITHOUT PRIOR APPROVAL
APPROVED PLANS MUST BE AT CONSTRUCTION SITE
Charles A. Hinkley

DRAINAGE EASEMENT DETAIL
SCALE: 1" = 10'

PROPOSED DRAINAGE
EASEMENT
AREA: 250 SF

