


LOCUS MAP
NOT TO SCALE

NOTE: WETLAND DELINEATION BY: NATURAL RESOURCE SERVICES, INC.

LEGEND

- EXISTING CONTOUR
- - - PROPOSED CONTOUR
- TEST HOLE

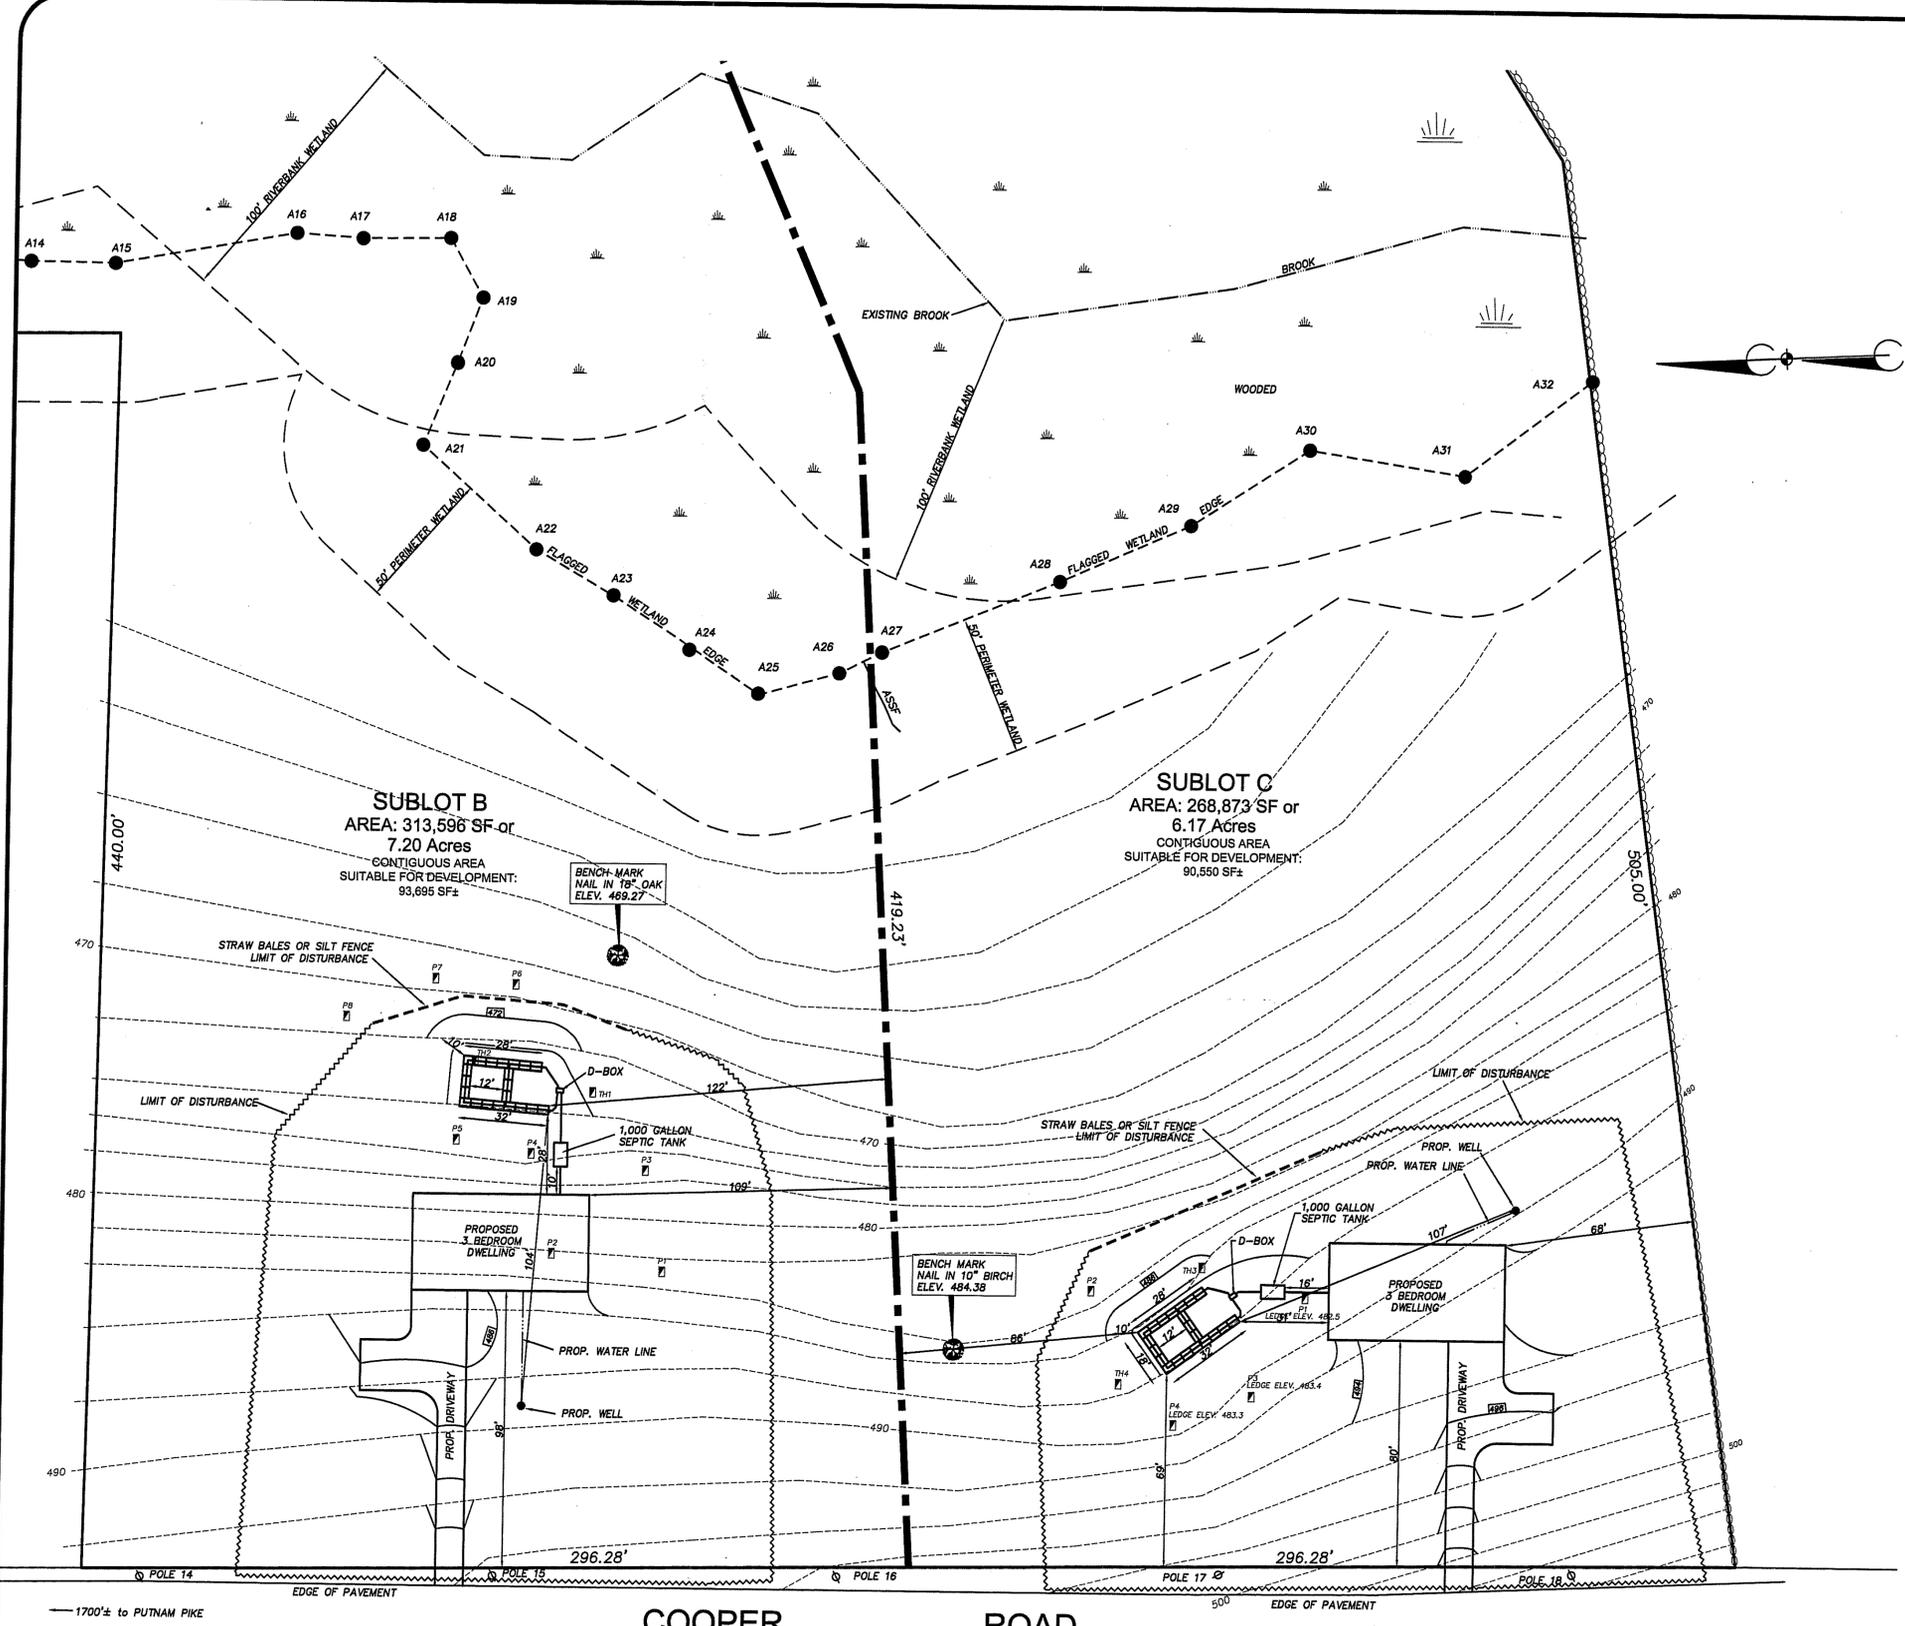

DEPARTMENT OF ENVIRONMENTAL MANAGEMENT
OFFICE OF WATER RESOURCES
FRESHWATER WETLANDS PROGRAM
REVIEWED SITE PLAN APPLICATION NO.: 18-0396
DATED DEC 10 2018
SEE LETTER OF SAME DATE.

Charles H. Fox

NOV 21 2018
Office of Water Resources

CERTIFICATION
THIS SURVEY HAS BEEN CONDUCTED AND THE PLAN HAS BEEN PREPARED PURSUANT TO SECTION 9 OF THE RULES AND REGULATIONS ADOPTED BY THE RHODE ISLAND STATE BOARD OF REGISTRATION FOR PROFESSIONAL LAND SURVEYORS ON NOVEMBER 25, 2015, AS FOLLOWS:
LIMITED CONTENT BOUNDARY SURVEY: CLASS IV
TOPOGRAPHIC T-4
STATEMENT OF PURPOSE
THE PURPOSE FOR THE CONDUCT OF THE SURVEY AND THE PREPARATION OF THE PLAN IS AS FOLLOWS: PROPOSED HOUSE
By: *Marc N. Nyberg*
MARC N. NYBERG License No. 1797 COA No.: A52

Marc N. Nyberg Associates, Inc.
Land Surveyors
Planners
501 Great Road Unit 104 North Smithfield, RI 02896
Tel: (401) 762-2870 Fax: (401) 762-2871 Email: mail@marcnyberg.com

WETLANDS PLAN
for
EDWARD FOX
PLAT 17, LOT 194, SUBLOTS B & C
GLOCESTER, RHODE ISLAND
DATE: NOVEMBER, 2018
SCALE: 1" = 30'



No.	DESCRIPTION	DATE

SHEET NUMBER 1 of 1 JOB NUMBER 08-093