


Brandy Brook Improvements

North Scituate, Rhode Island

Pare Project No. 14256.39

Owner

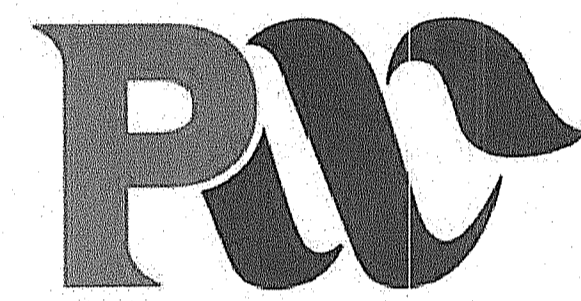

PROVIDENCE WATER

PROVIDENCE WATER SUPPLY BOARD
125 DUPONT DRIVE
PROVIDENCE, RI 02907

Civil Engineer




PARE CORPORATION
ENGINEERS - SCIENTISTS - PLANNERS

8 BLACKSTONE VALLEY PLACE
LINCOLN, RI 02865
401-334-4100

10 LINCOLN ROAD, SUITE 210
FOXBORO, MA 02835
508-543-1755

14 BURNHAM ROAD, SUITE 28
WILMINGTON, MA 01904
413-507-3448

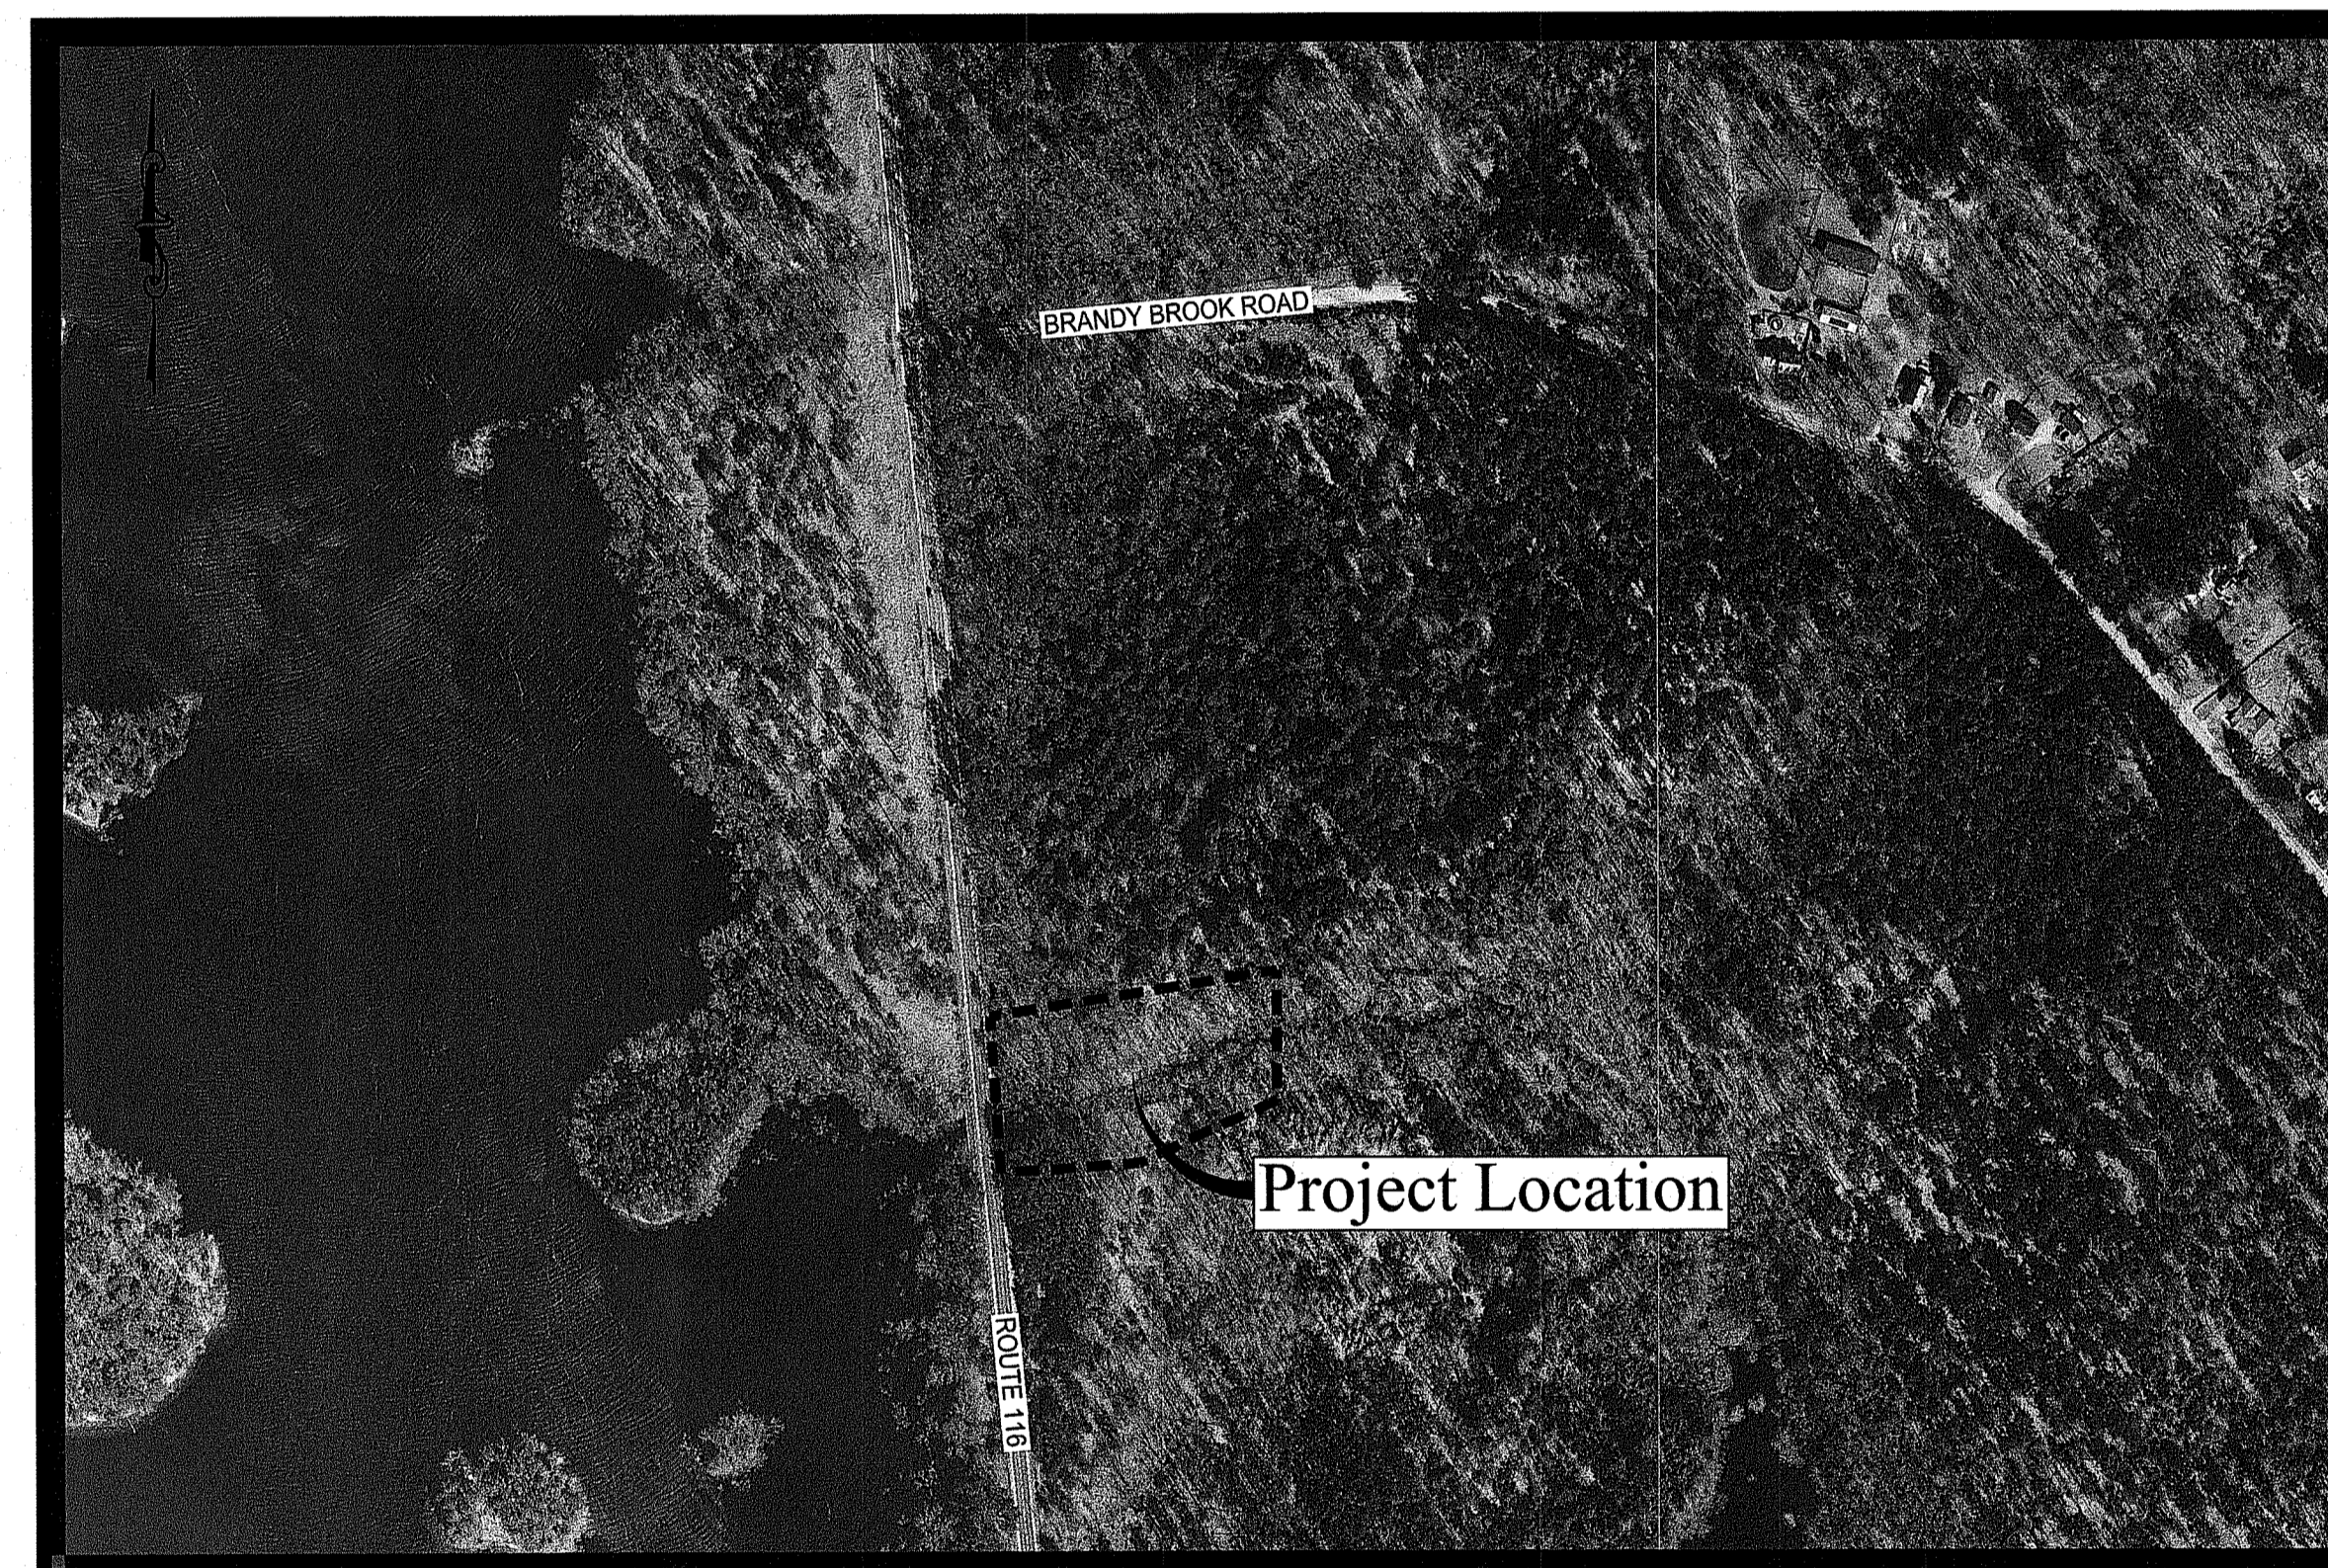

Locus Plan

SCALE: 1"=300'

Index of Drawings



Sheet No.	Dwg. No.	Description
1	-	COVER SHEET
2	C1.0	GENERAL NOTES & LEGEND
3	C2.0	EXISTING CONDITIONS PLAN
4	C3.0	SITE PLAN
5	C4.0	DETAILS

RI DEPARTMENT OF ENVIRONMENTAL MANAGEMENT
OFFICE OF WATER RESOURCES
FRESHWATER WETLANDS PROGRAM




APPROVED WITH CONDITIONS AS
SPECIFIED IN THE LETTER OF APPROVAL
DATED: MAY 26 2023 FILE #: 23-0074

NO CHANGES ALLOWED WITHOUT PRIOR APPROVAL
APPROVED PLANS MUST BE AT CONSTRUCTION SITE

Shane Patrick Driscoll

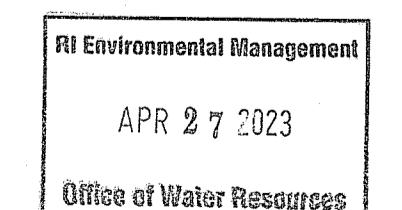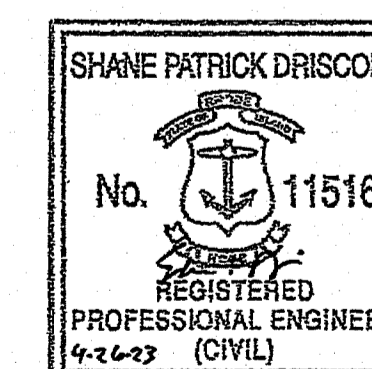

APRIL 2023
RIDEM FRESHWATER WETLANDS
PERMITTING SUBMISSION

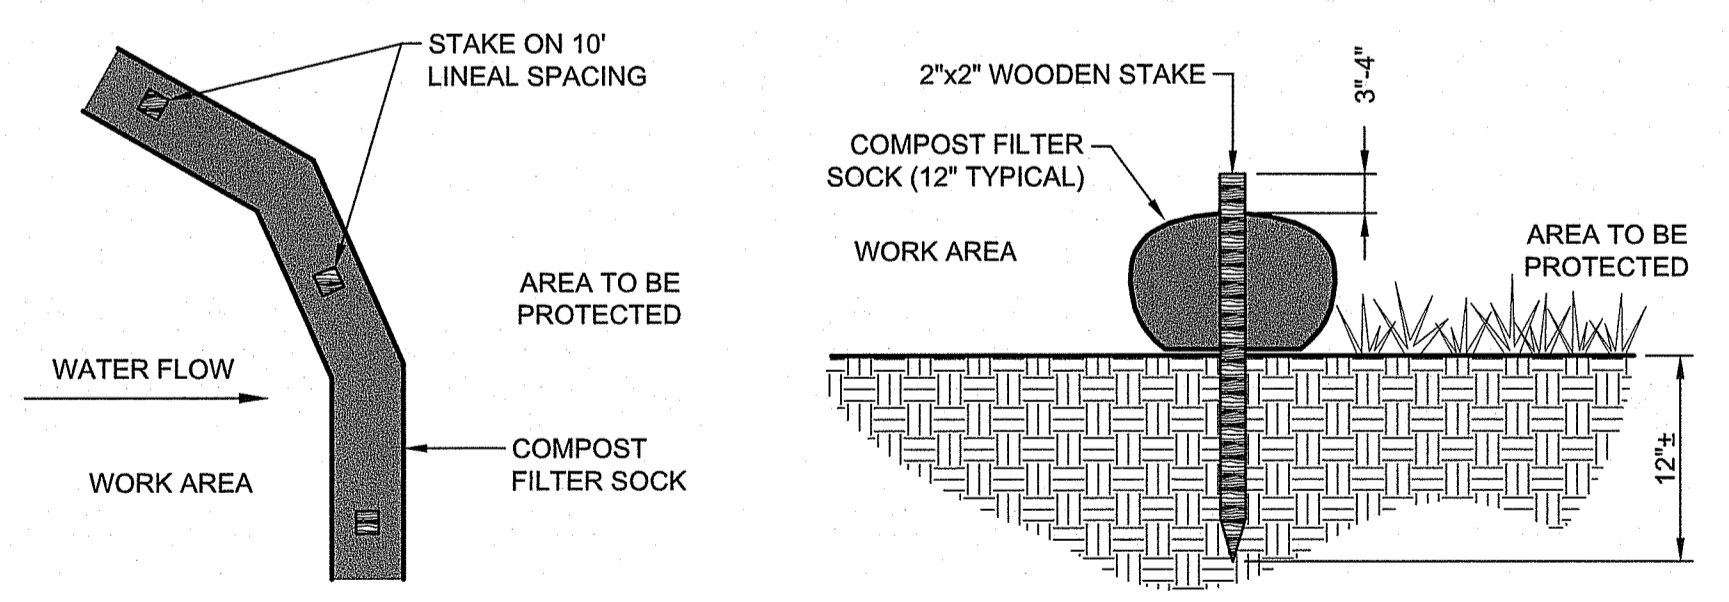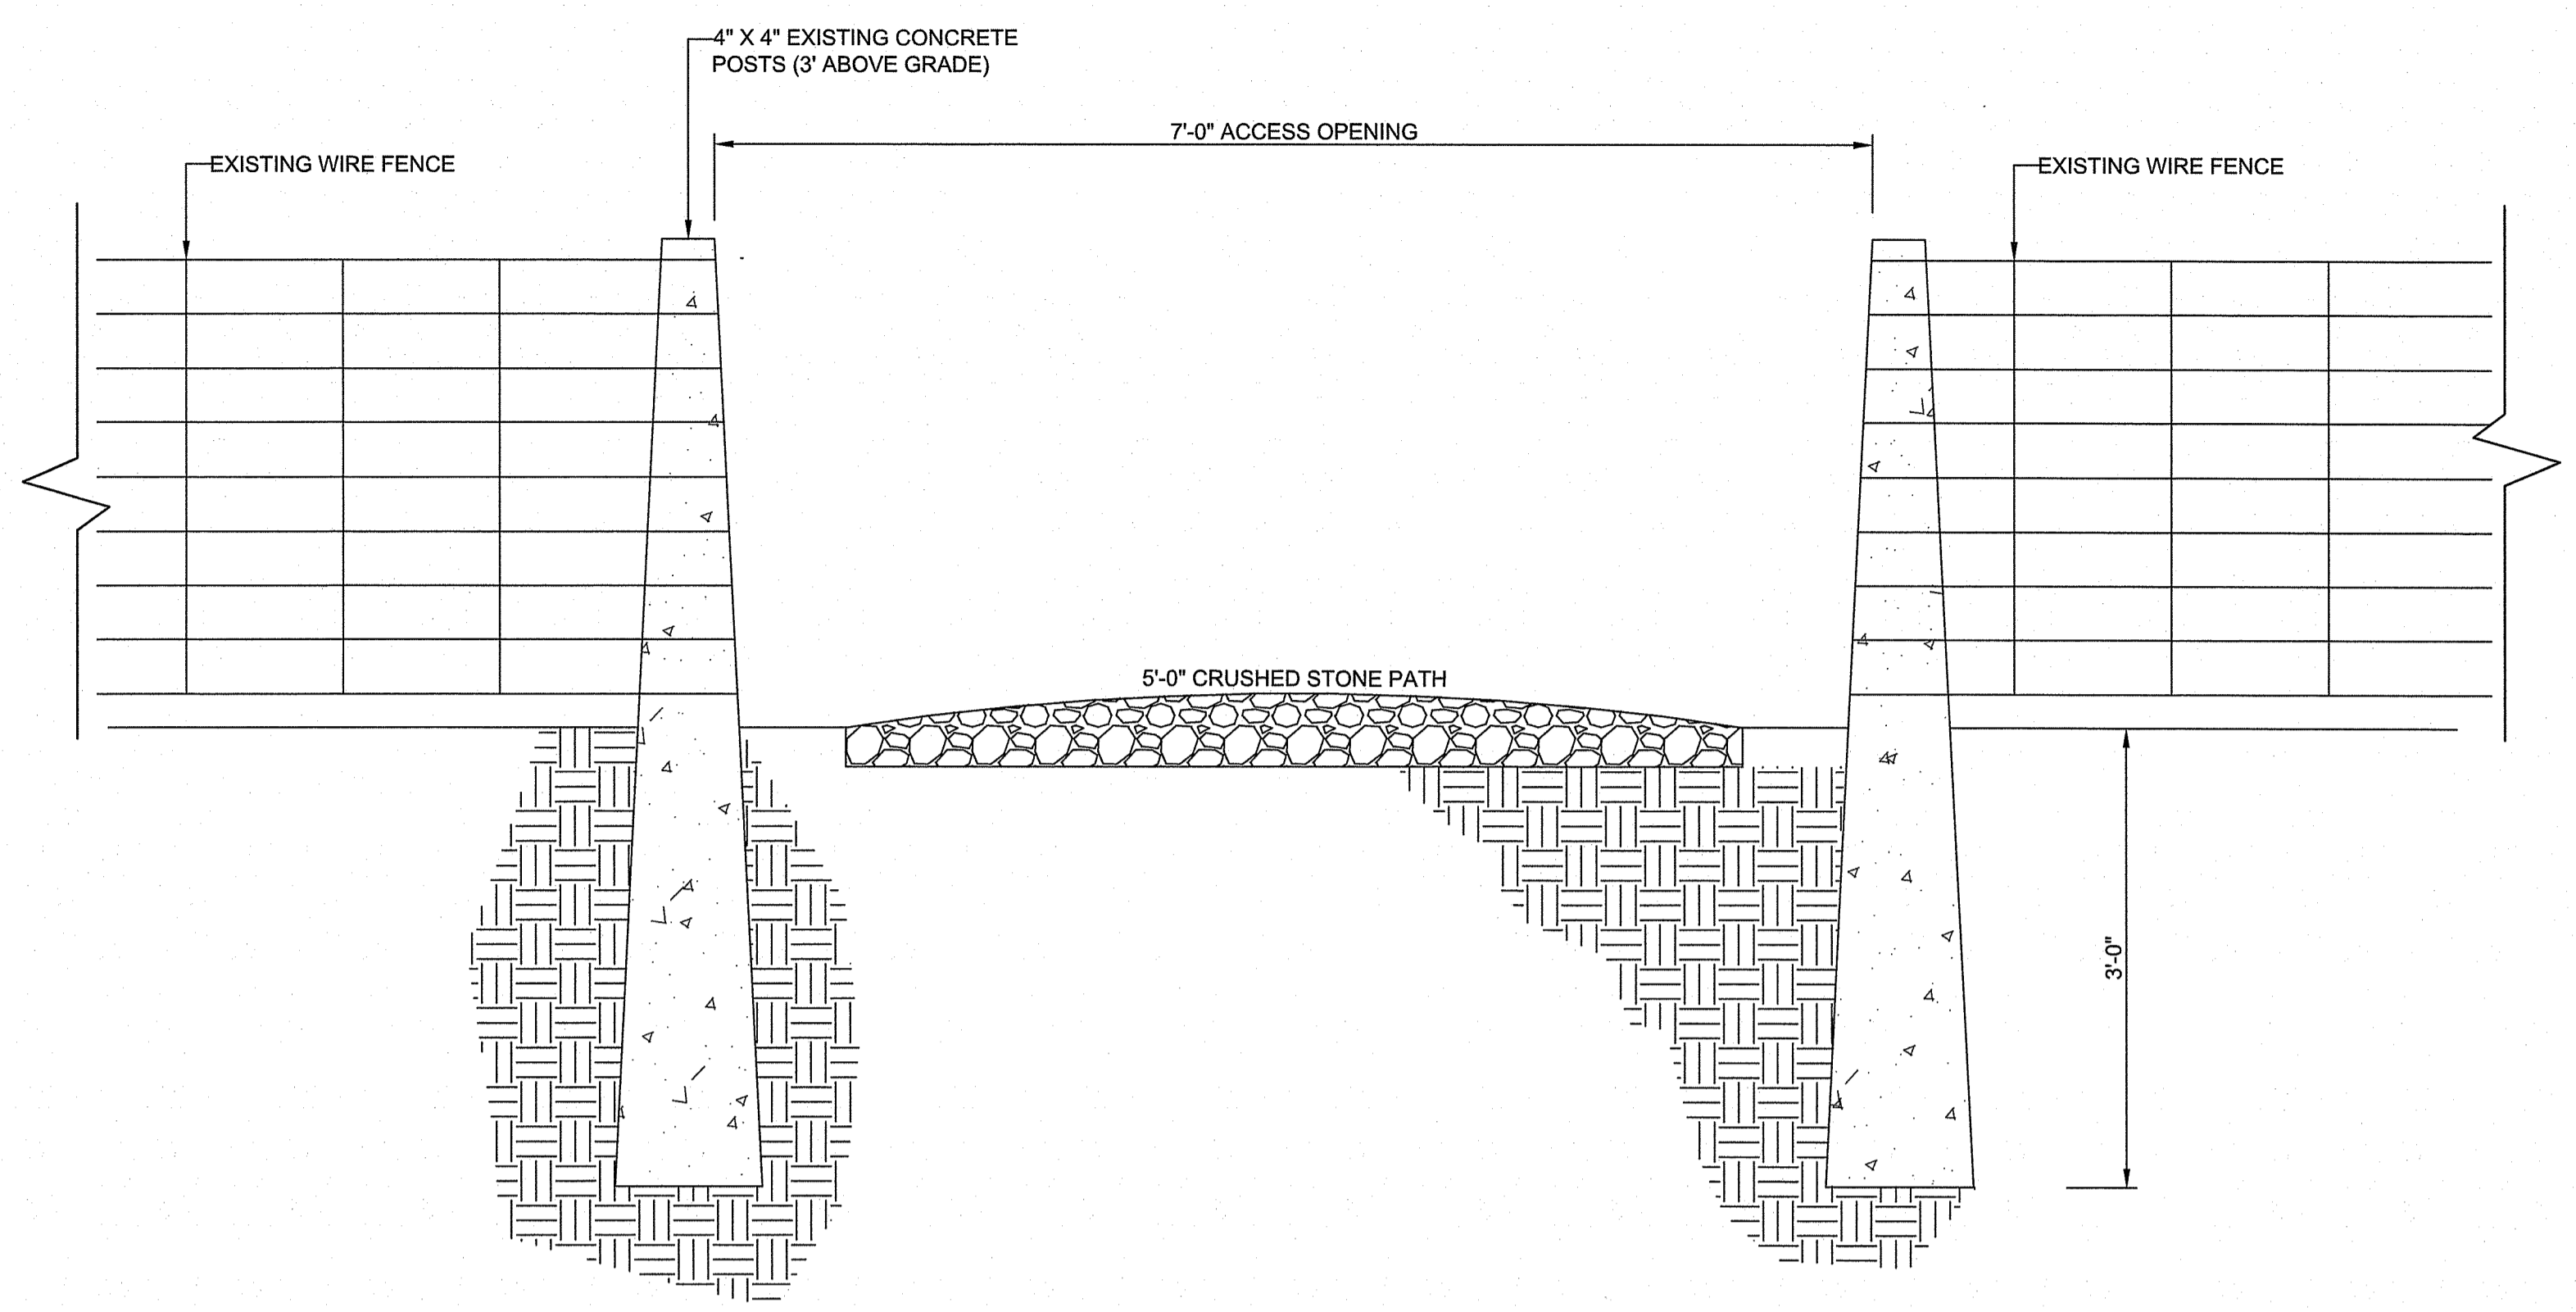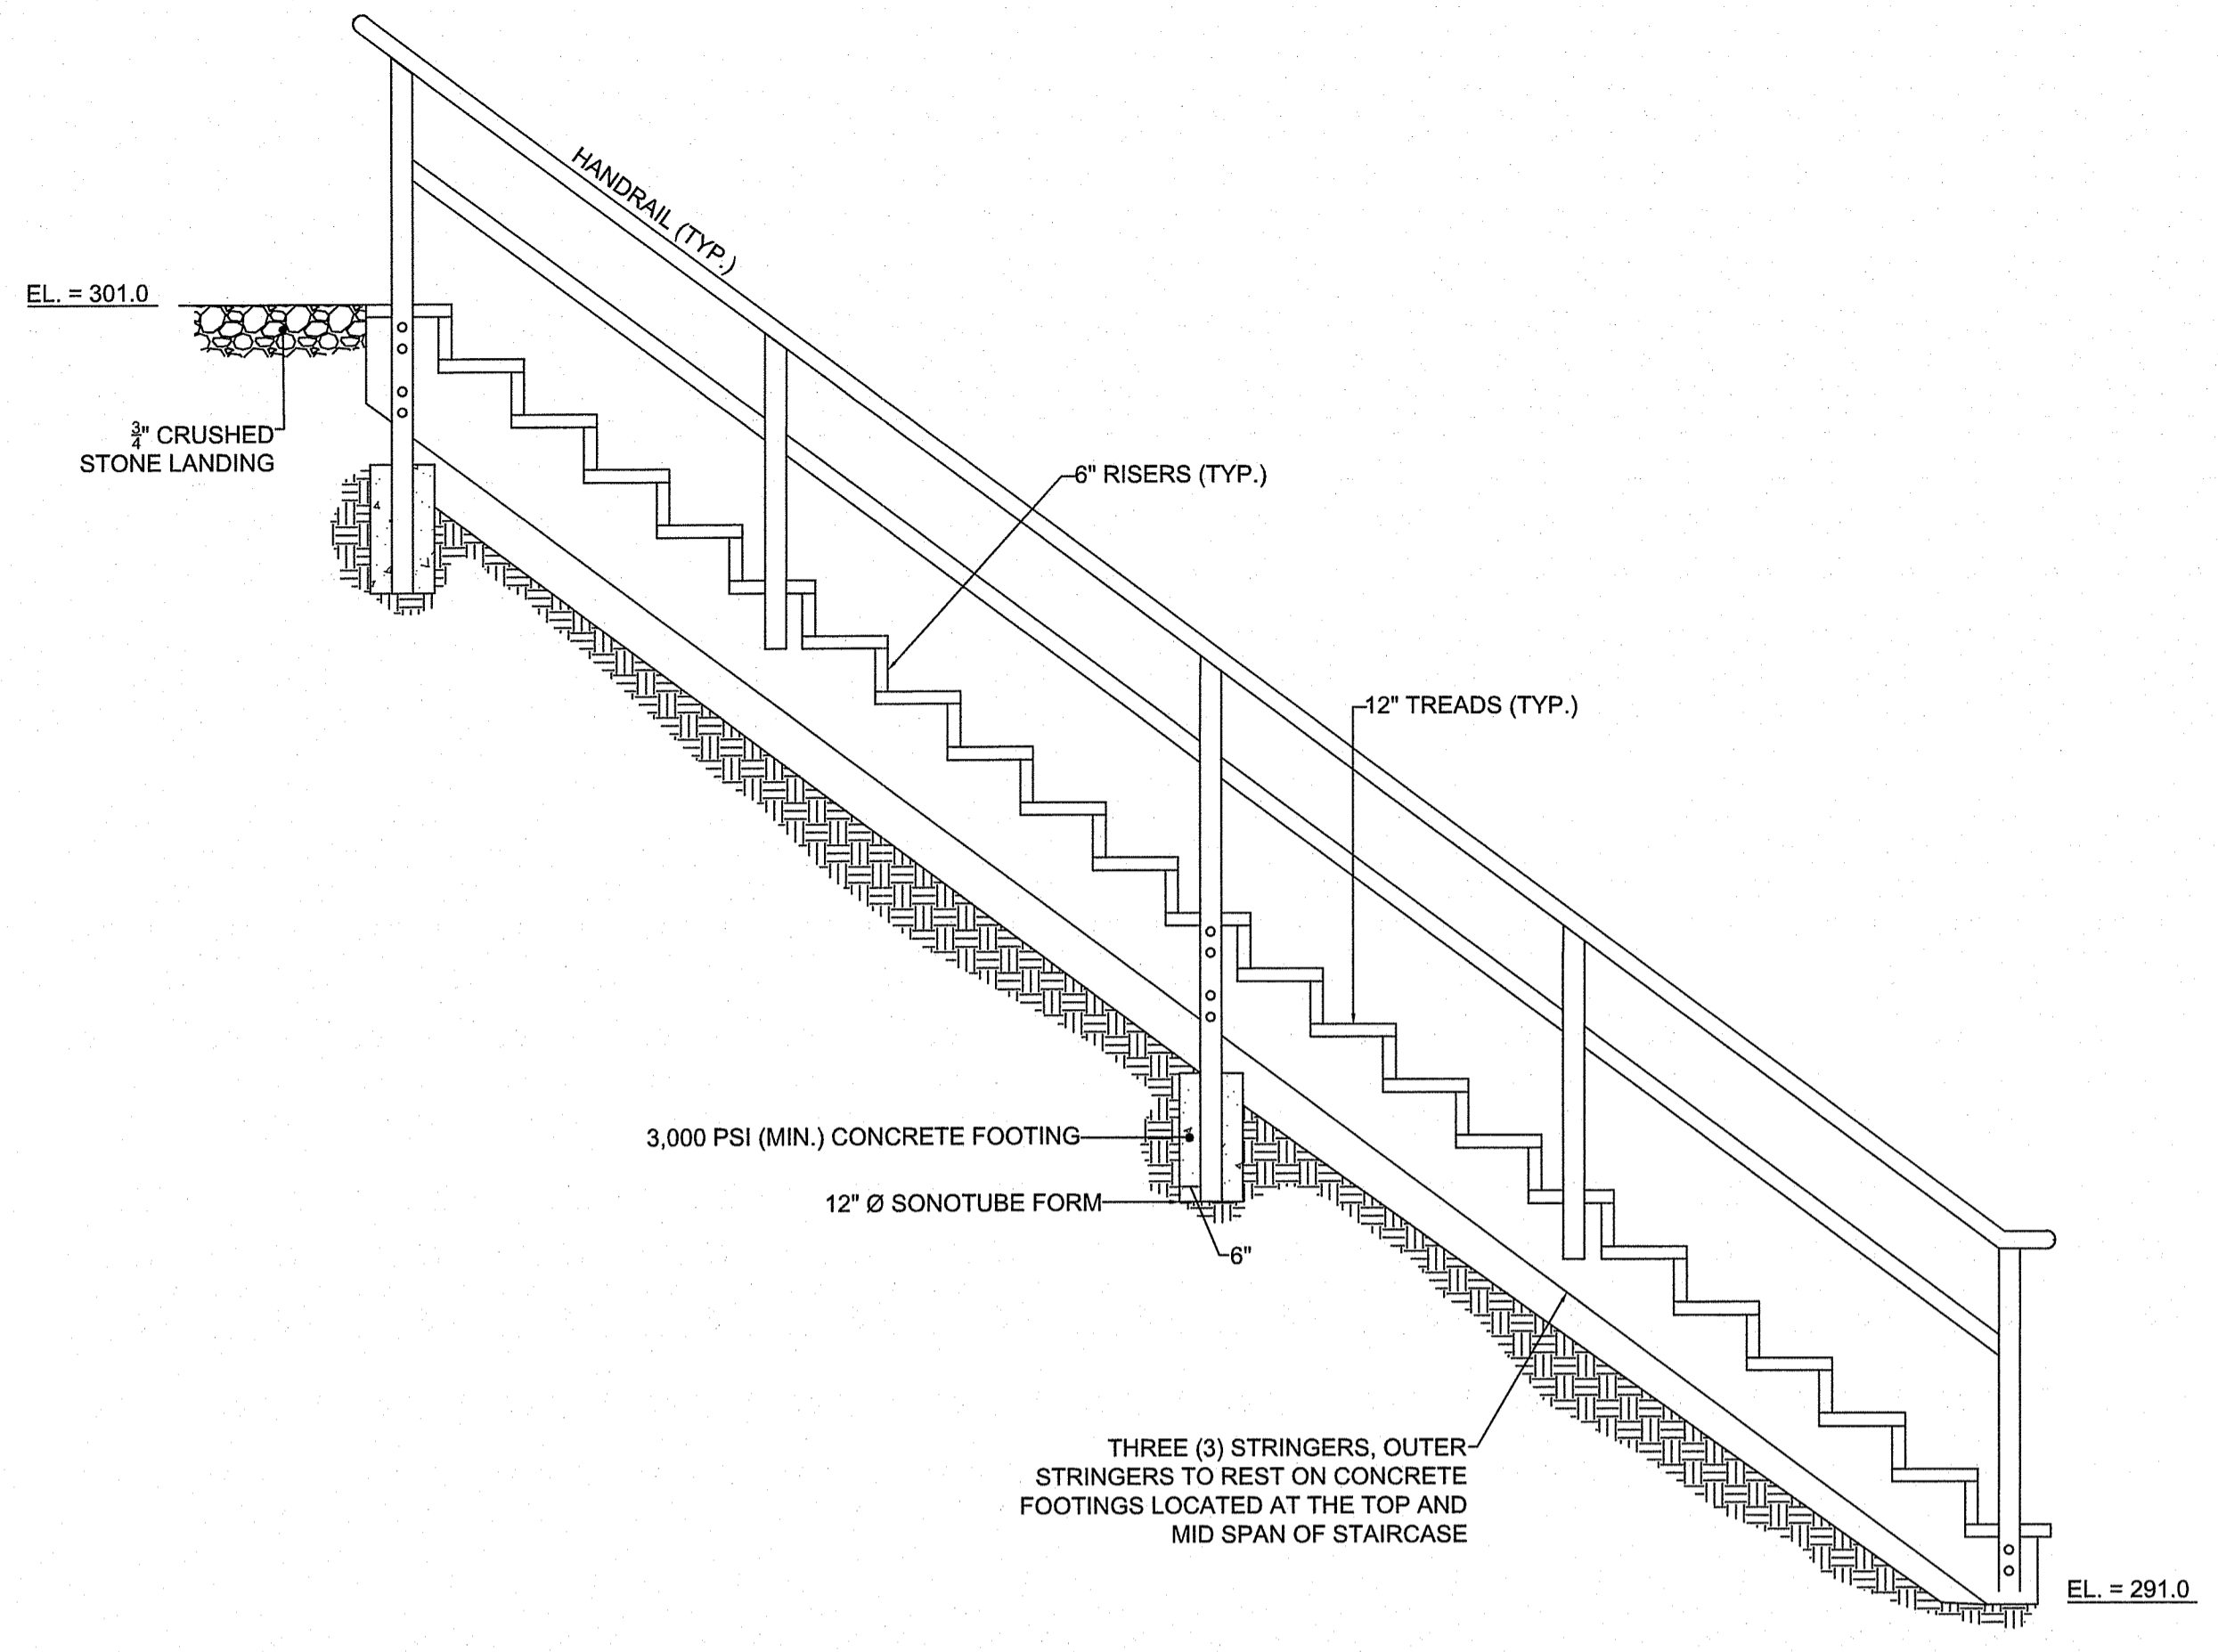



- NOTES:
1. COMPOST/ SOIL/ ROCK/ SEED FILL TO MEET APPLICATION REQUIREMENTS.
 2. COMPOST MATERIAL TO BE REMOVED OR DISPERSED ON SITE AS DETERMINED BY OWNER.

RI DEPARTMENT OF ENVIRONMENTAL MANAGEMENT
OFFICE OF WATER RESOURCES
FRESHWATER WETLANDS PROGRAM
APPROVED WITH CONDITIONS AS
SPECIFIED IN THE LETTER OF APPROVAL
DATED: MAY 26 2023 FILE # 23-0074
NO CHANGES ALLOWED WITHOUT PRIOR APPROVAL
APPROVED PLANS MUST BE AT CONSTRUCTION SITE
Nancy L. Freeman



SCALE ADJUSTMENT GUIDE
0" 1"
BAR IS ONE INCH ON ORIGINAL DRAWING

Brandy Brook
Improvements
North Scituate, Rhode Island

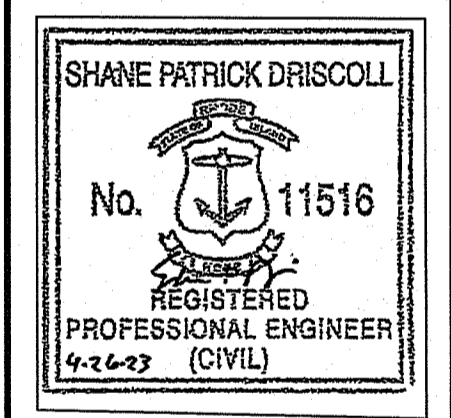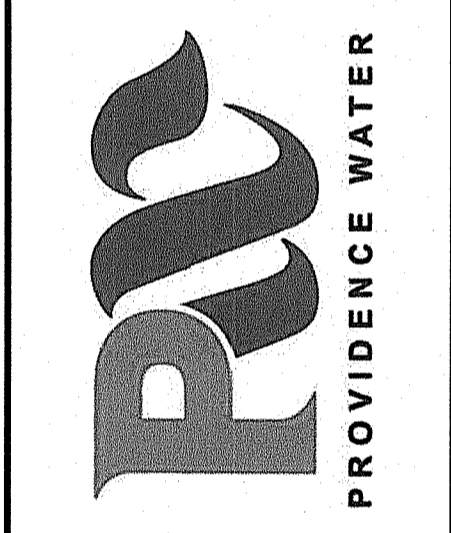

REVISIONS:

PROJECT NO.: 14256.39
DATE: APRIL 2023
SCALE: AS NOTED
DESIGNED BY: MDD
CHECKED BY: SPD
DRAWN BY: MDD
APPROVED BY: SPD
DRAWING TITLE:

DETAILS
DRAWING NO.: C4.0
SHEET NO. 5 OF 5

RI Environmental Management
APR 27 2023
Office of Water Resources