
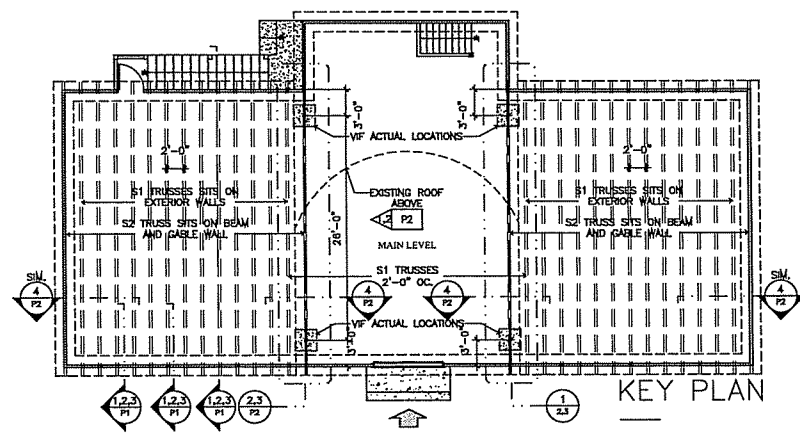


1 EXISTING EXTERIOR WALL HUT CONSTRUCTION (MAIN HOUSE SIDE).
SCALE: 1"=1'-0"



2 NEW & EXISTING EXTERIOR WALL HUT CONSTRUCTION - OPTION #1 (MAIN HOUSE SIDE)
SCALE: 1"=1'-0"

3 NEW & EXISTING EXTERIOR WALL HUT CONSTRUCTION - OPTION #2 (MAIN HOUSE SIDE)
SCALE: 1"=1'-0"







NOV 28 2023

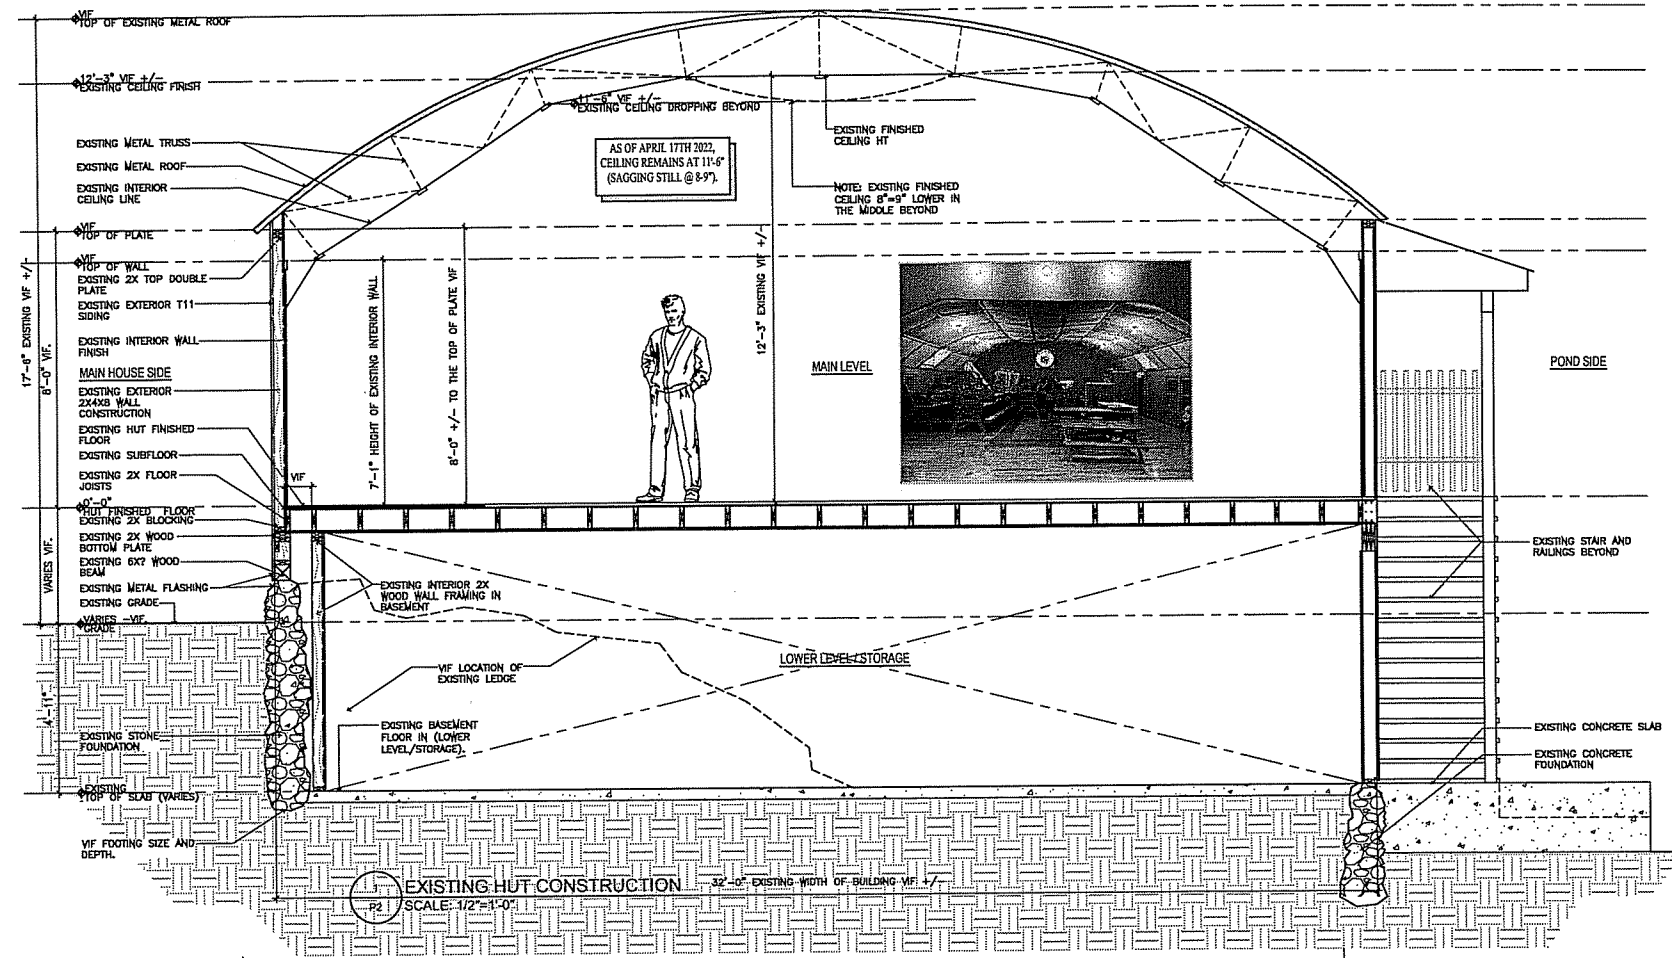

3 KEY PLAN
SCALE: 1/8"=1'-0"

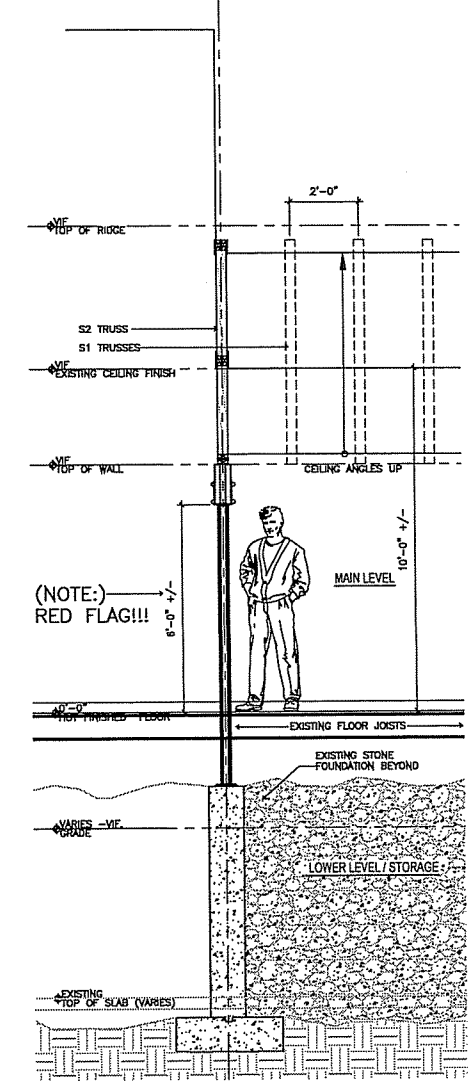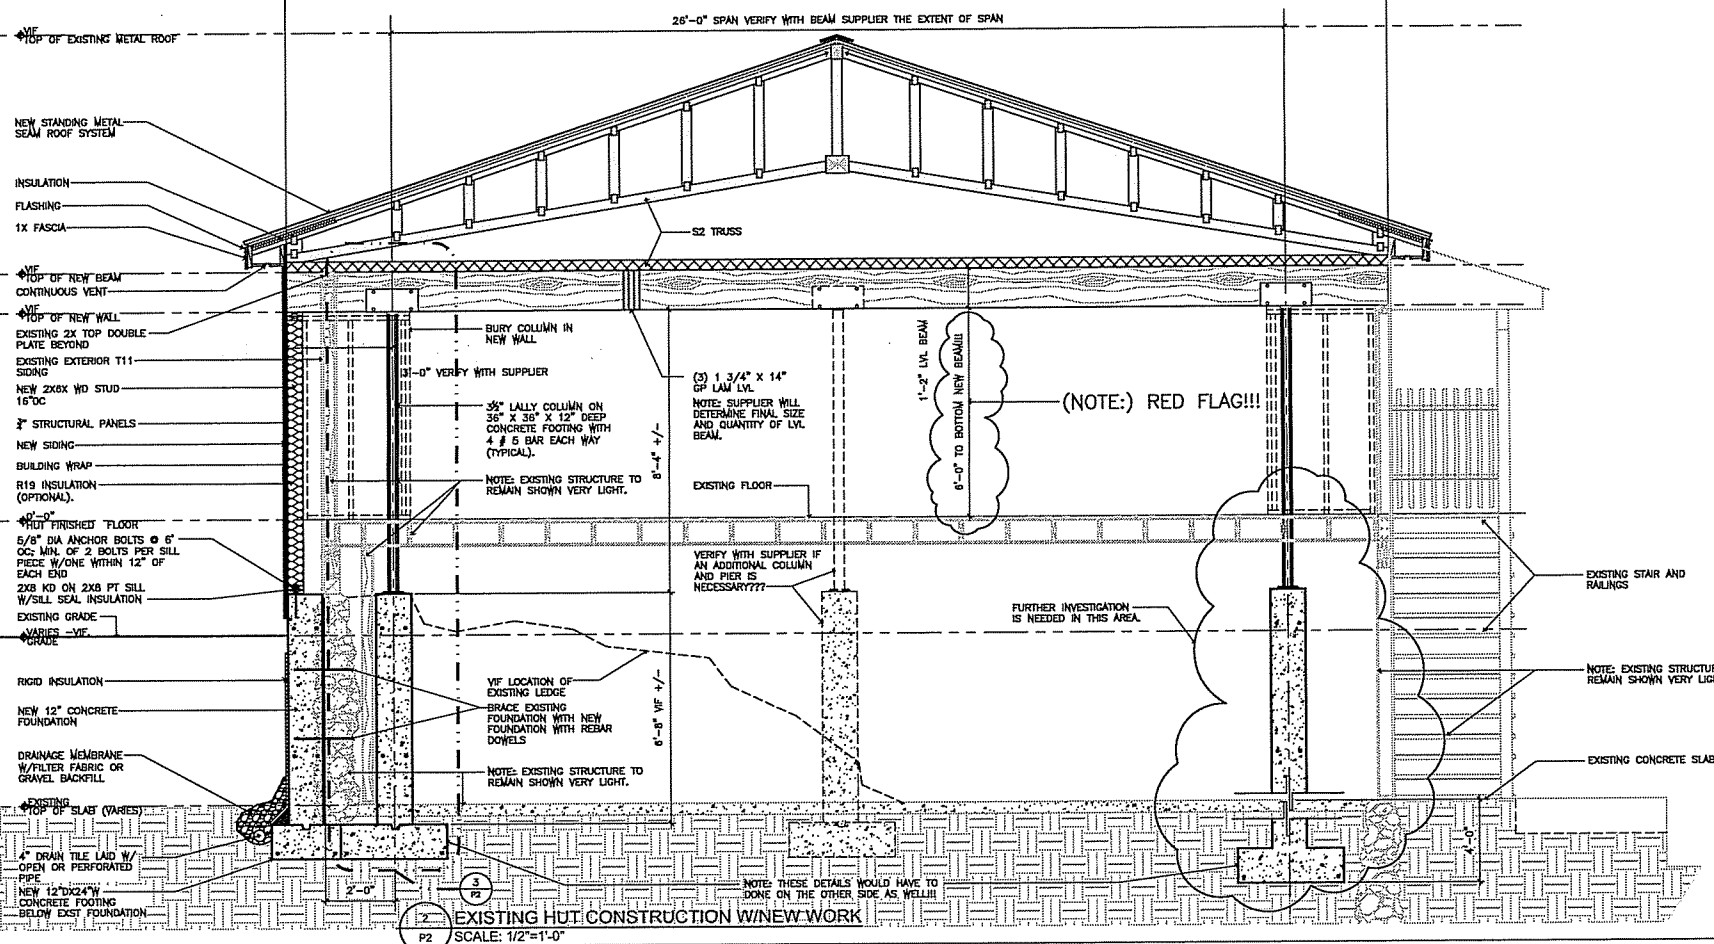

4 SECTION @ NEW COLUMN, HEADER, AND S2 TRUSS
SCALE: 1/2"=1'-0"

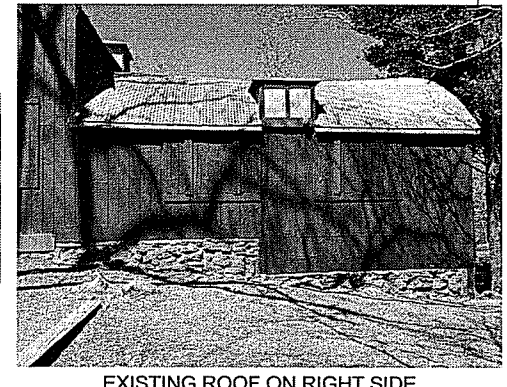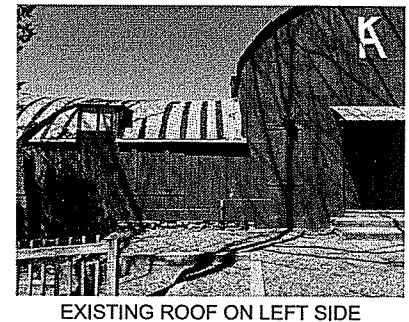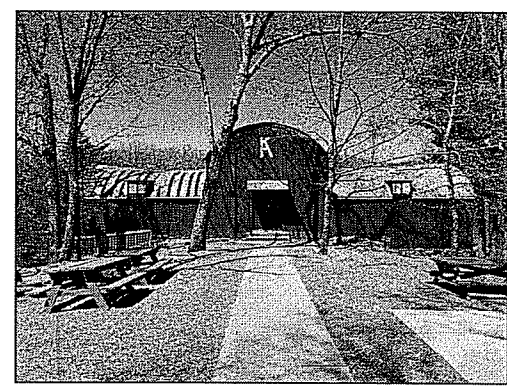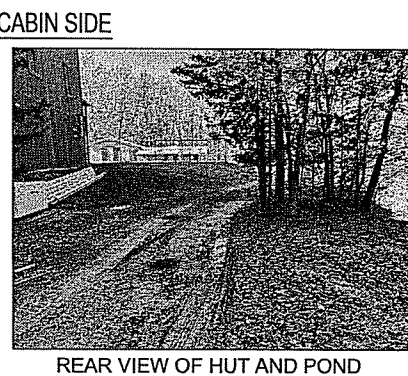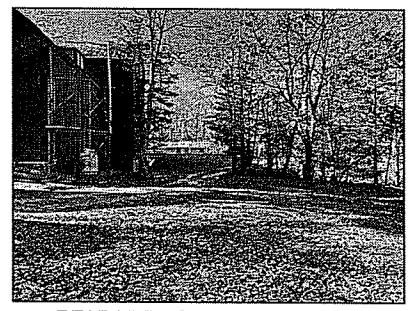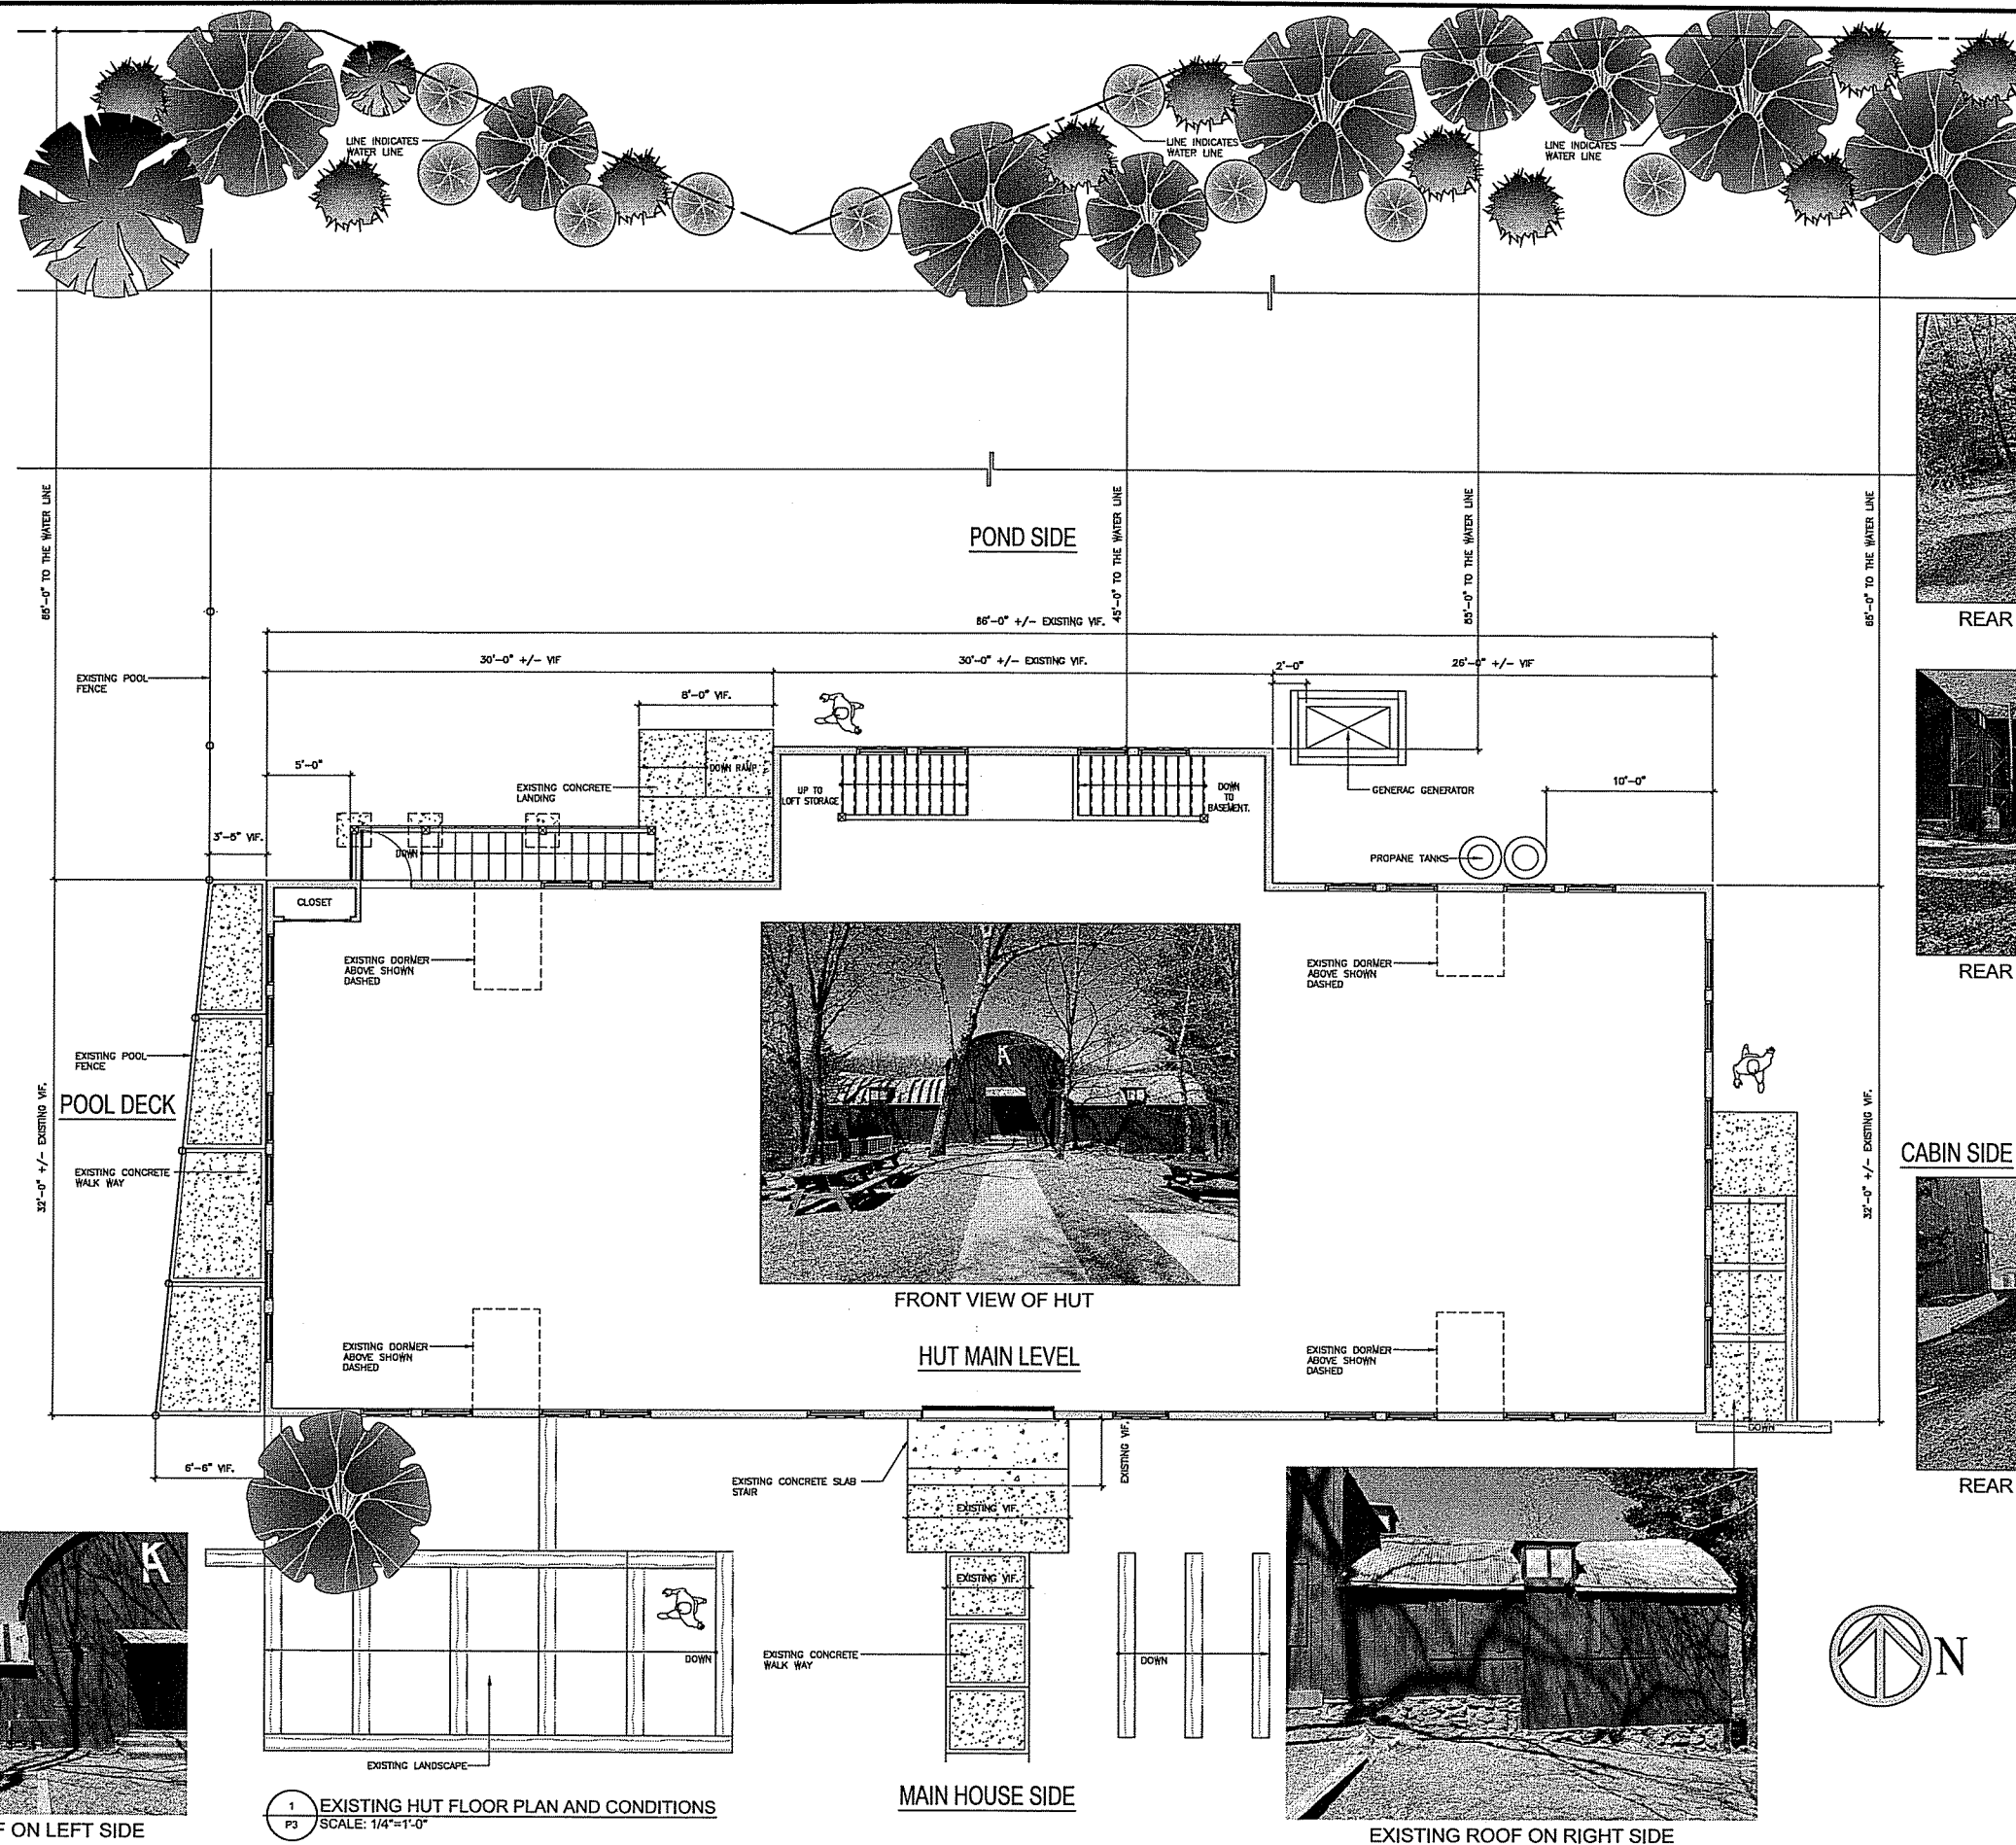

1 EXISTING HUT FLOOR PLAN AND CONDITIONS
P3 SCALE: 1/4"=1'-0"

