

* * = Revised
Limit of disturbance
per RIDEM

LEGEND

- EXISTING CONTOUR 340
- EXISTING CATCH BASIN CB
- WETLAND EDGE WITH FLAG B1A
- 100 FT. - RIDEM JURISDICTION
- EDGE OF TREELINE

CERTIFICATION
THIS SURVEY HAS BEEN CONDUCTED AND THE PLAN HAS BEEN PREPARED PURSUANT TO 435-RICR-00-00-1.9 OF THE RULES AND REGULATIONS ADOPTED BY THE RHODE ISLAND STATE BOARD OF REGISTRATION FOR PROFESSIONAL LAND SURVEYORS ON NOVEMBER 25, 2015, AS FOLLOWS:
TYPE OF BOUNDARY SURVEY: NOT A BOUNDARY SURVEY
MEASUREMENT SPECIFICATION: CLASS III
VERTICAL CONTROL STANDARD: V-4
TOPOGRAPHIC SURVEY ACCURACY: T-3
THE PURPOSE FOR THE CONDUCT OF THE SURVEY AND FOR THE PREPARATION OF THE PLAN IS AS FOLLOWS:
WETLAND PERMIT - FOOT PATH

BY: Patricia A. Kelly 02/17/25
PATRICIA A. KELLY, PLS #1988 COA #A734 DATE





BENCHMARK:
CORNER OF CATCH
BASIN = 340.29
MSL SCALED

- CONSTRUCTION NOTES**
- 1) THE FINAL WIDTH OF THE PATH SHALL BE 5 FEET.
 - 2) NO TREES SHALL BE CUT WHEN ESTABLISHING THE PATH. ALL WOODY SHRUBS SHALL BE CUT MANUALLY AND STUMPS SHALL BE REMOVED WITHOUT THE USE OF HEAVY EQUIPMENT.
 - 3) ALL SLASH AND STUMPS SHALL BE DISPOSED OF OUTSIDE OF ALL REGULATED WETLANDS.
 - 4) DISTURBED SOILS WITHIN THE PATH SHALL BE SEEDED WITH AN APPROPRIATE GRASS SEED MIXTURE AND MULCHED WITH LOOSE STRAW.
 - 5) THE EROSION CONTROLS SHALL REMAIN IN PLACE UNTIL THE DISTURBED SOILS WITHIN THE PATH ARE ESTABLISHED WITH VEGETATION.

RI Environmental Management
Office of Water Resources
APR 03 2025

RI DEPARTMENT OF ENVIRONMENTAL MANAGEMENT
OFFICE OF WATER RESOURCES
FRESHWATER WETLANDS PROGRAM
APPROVED WITH CONDITIONS AS SPECIFIED IN THE LETTER OF APPROVAL DATED: APR 18 2025 FILE #: 25-001de
NO CHANGES ALLOWED WITHOUT PRIOR APPROVAL APPROVED PLANS MUST BE AT CONSTRUCTION SITE
Nancy L. Freeman

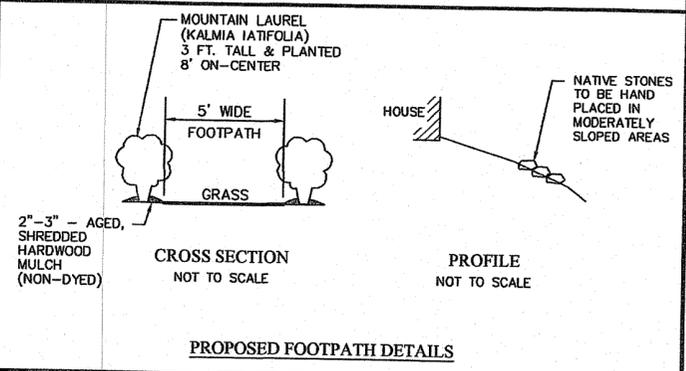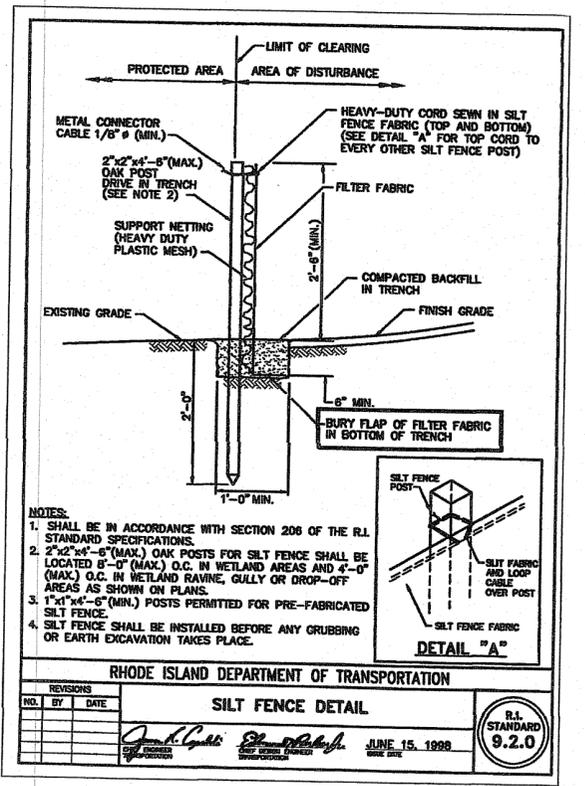

NOTES

- 1) THIS SITE HAS AN RIDEM WETLANDS SECTION, APPROVED APPLICATION, NO. 16-0257.
- 2) THIS PLAN WAS PREPARED TO ACCOMPANY THE RIDEM WETLANDS PERMIT APPLICATION FOR THE PROPOSED FOOT PATH.



NO.	REVISION	DATE	BY
2	ADDED MULCH AND STONE STEPS NOTES	03/17/25	
1	ADDED PROPOSED DOCK (BY OTHERS)	01/28/25	


FOOT PATH - WETLANDS PERMIT PLAN

MICHAEL BARNES
OLD QUARRY ROAD
GLOCESTER, RI
PINELEDGE PLAT - LOT 15


KELLY LAND SERVICES, INC.
kellylandservices@gmail.com
LAND SURVEYING - SUBDIVISIONS - SEPTIC DESIGNS - SOIL EVALUATIONS

97 BUCKS WAY
TIVERTON, RI 02878
401-293-0535
PO BOX 278
GREENVILLE, RI 02828
401-232-2620

DATE: 02/12/24
SCALE: 1"=40'
SHEET NO: 1 OF 1
PROJ. NO: IMS 050806-W4

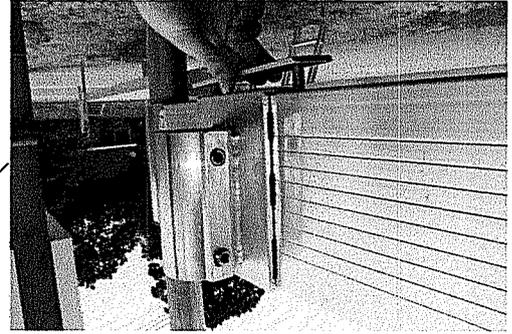

Dura-LITE 6" Frame example

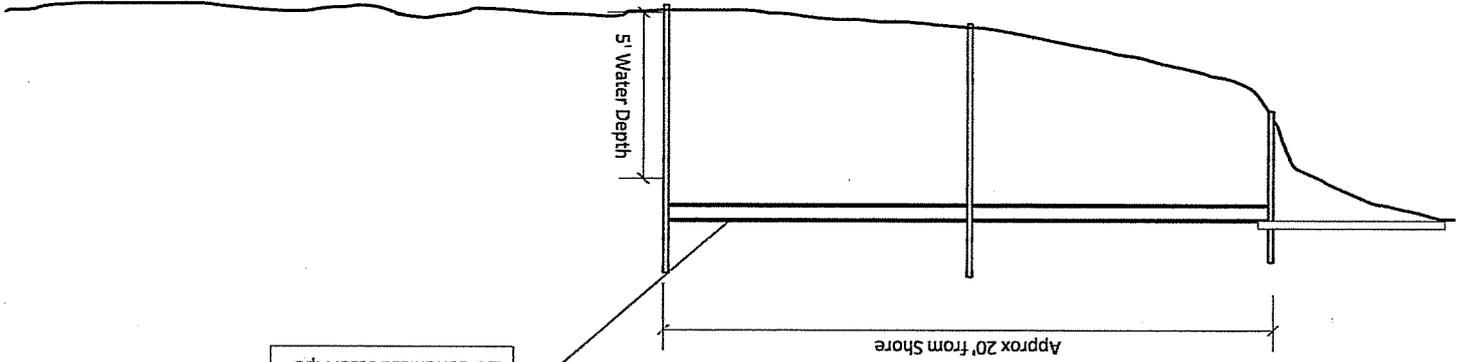

4 x 10 x 6" Extruded Aluminum Dock Sections Affixed w/ driven 1 1/2" Galvanized Steel Pipe


Anthony L. Freeman

RI DEPARTMENT OF ENVIRONMENTAL MANAGEMENT
OFFICE OF WATER RESOURCES
FRESHWATER WETLANDS PROGRAM
APPROVED WITH CONDITIONS AS
SPECIFIED IN THE LETTER OF APPROVAL
DATED: **APR 18 2025** FILE #: **25-0066**
NO CHANGES ALLOWED WITHOUT PRIOR APPROVAL
APPROVED PLANS MUST BE AT CONSTRUCTION SITE



Michael Barnes
Glocester, RI
Drawn by: Destin P.
Date: 3/05/2025
Rev: 0

APR 08 2025

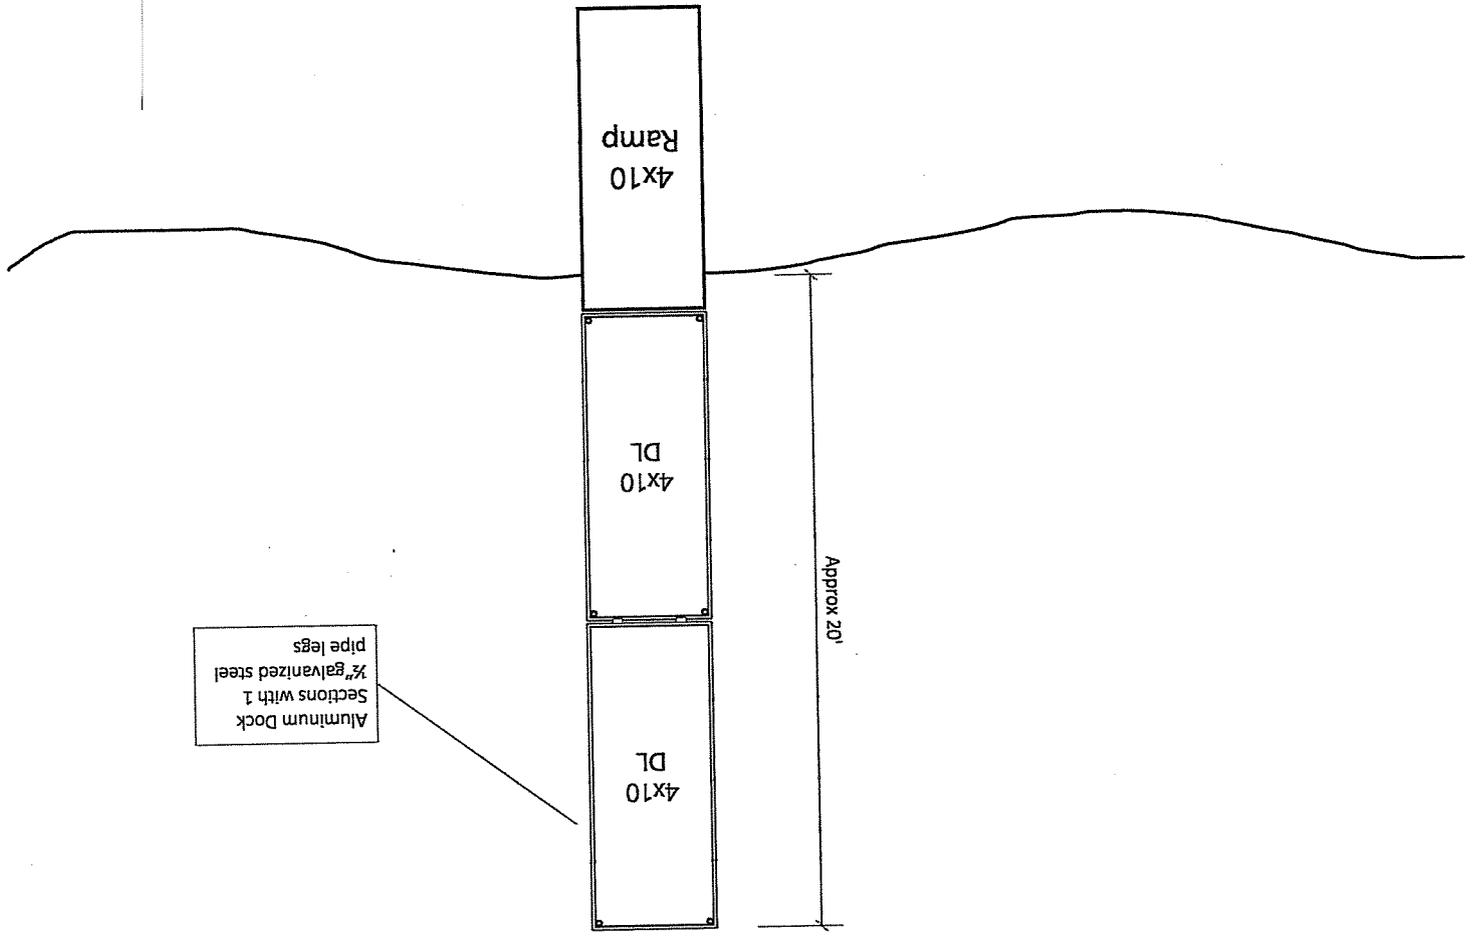

RI DEPARTMENT OF ENVIRONMENTAL MANAGEMENT
 OFFICE OF WATER RESOURCES
 FRESHWATER WETLANDS PROGRAM
 APPROVED WITH CONDITIONS AS
 SPECIFIED IN THE LETTER OF APPROVAL
 DATED: ~~APR 18 2025~~ FILE #: ~~25-0000~~
 NO CHANGES ALLOWED WITHOUT PRIOR APPROVAL
 APPROVED PLANS MUST BE AT CONSTRUCTION SITE
Anthony L. Freeman

Michael Barnes
 Gloucester, RI
 Drawn by: Destin P.
 Date: 3/05/2025
 Rev: 0

APR 08 2025

