


Permanent Markers
Required per RIDEM,
See No.4

DEPARTMENT OF ENVIRONMENTAL MANAGEMENT
 OFFICE OF WATER RESOURCES
 FRESHWATER WETLANDS PROGRAM
 REVIEWED SITE PLAN APPLICATION NO.: 07-0148
 DATED JUN 8 2007
 SEE LETTER OF SAME DATE.

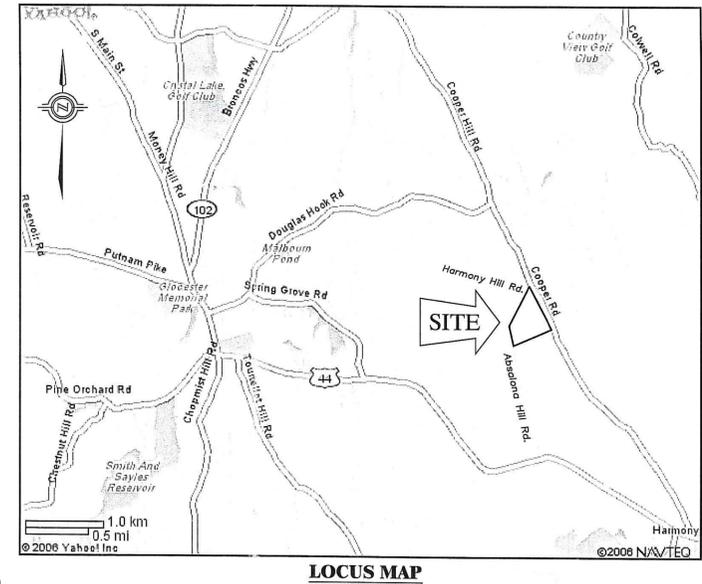

NOTES:

1. WETLANDS FLAGGED BY APPLIED BIO-SYSTEMS, INC. JAN. 2007
2. BY GRAPHICS PLOTTING, THIS LOT IS LOCATED IN ZONE X ON FLOOD INSURANCE RATE MAP OF THE TOWN OF GLOCESTER COMMUNITY PANEL # 440034-0005-C REVISED DATE MARCH 3, 1992. A SMALL PORTION IS ALSO LOCATED IN ZONE X (SHADED).
3. TOPOGRAPHY SCALED FROM A USGS TOPO MAP
4. EXISTING DIRT ROAD ON PROPERTY IS TO BE IMPROVED AND USED AS THE NEW DRIVEWAY

ZONING DISTRICT: A-4




MINIMUM LOT AREA - 4 ACRES
 MINIMUM FRONTAGE - 350'
 MINIMUM SETBACKS:
 FRONT-75'
 SIDE-50'
 REAR-100'

LEGEND

- ⊙ IRON PIPE FOUND (IPF)
- IRON ROD SET (IRS)
- IRON ROD SET (IRS)
- ⊠ GRANITE BOUND TO BE SET (GB/TBS)
- ⊕ EXISTING TEST HOLE
- ⊖ STONE WALL
- EDGE OF POND
- △ WETLAND FLAG
- EXISTING PROPERTY LINE
- PROPOSED PROPERTY LINE
- UTILITY POLE (UP#)

APPLICANT/OWNER

PETER & KELLI CAMPPELLONE
 281 ABSALONA HILL ROAD
 GLOCESTER, RI 02814
 PHONE: 949-2067

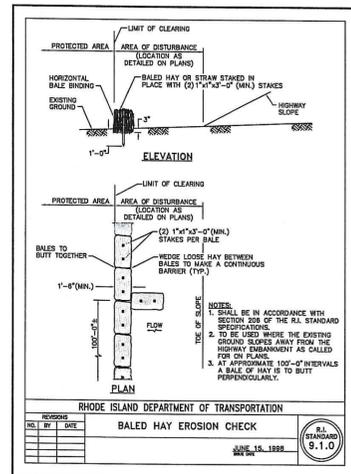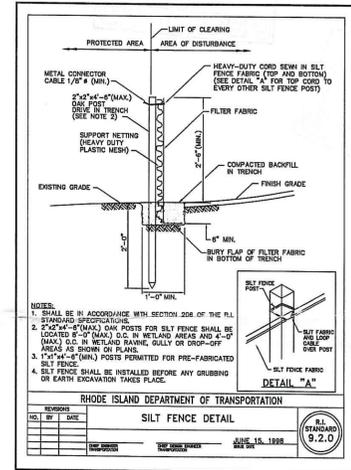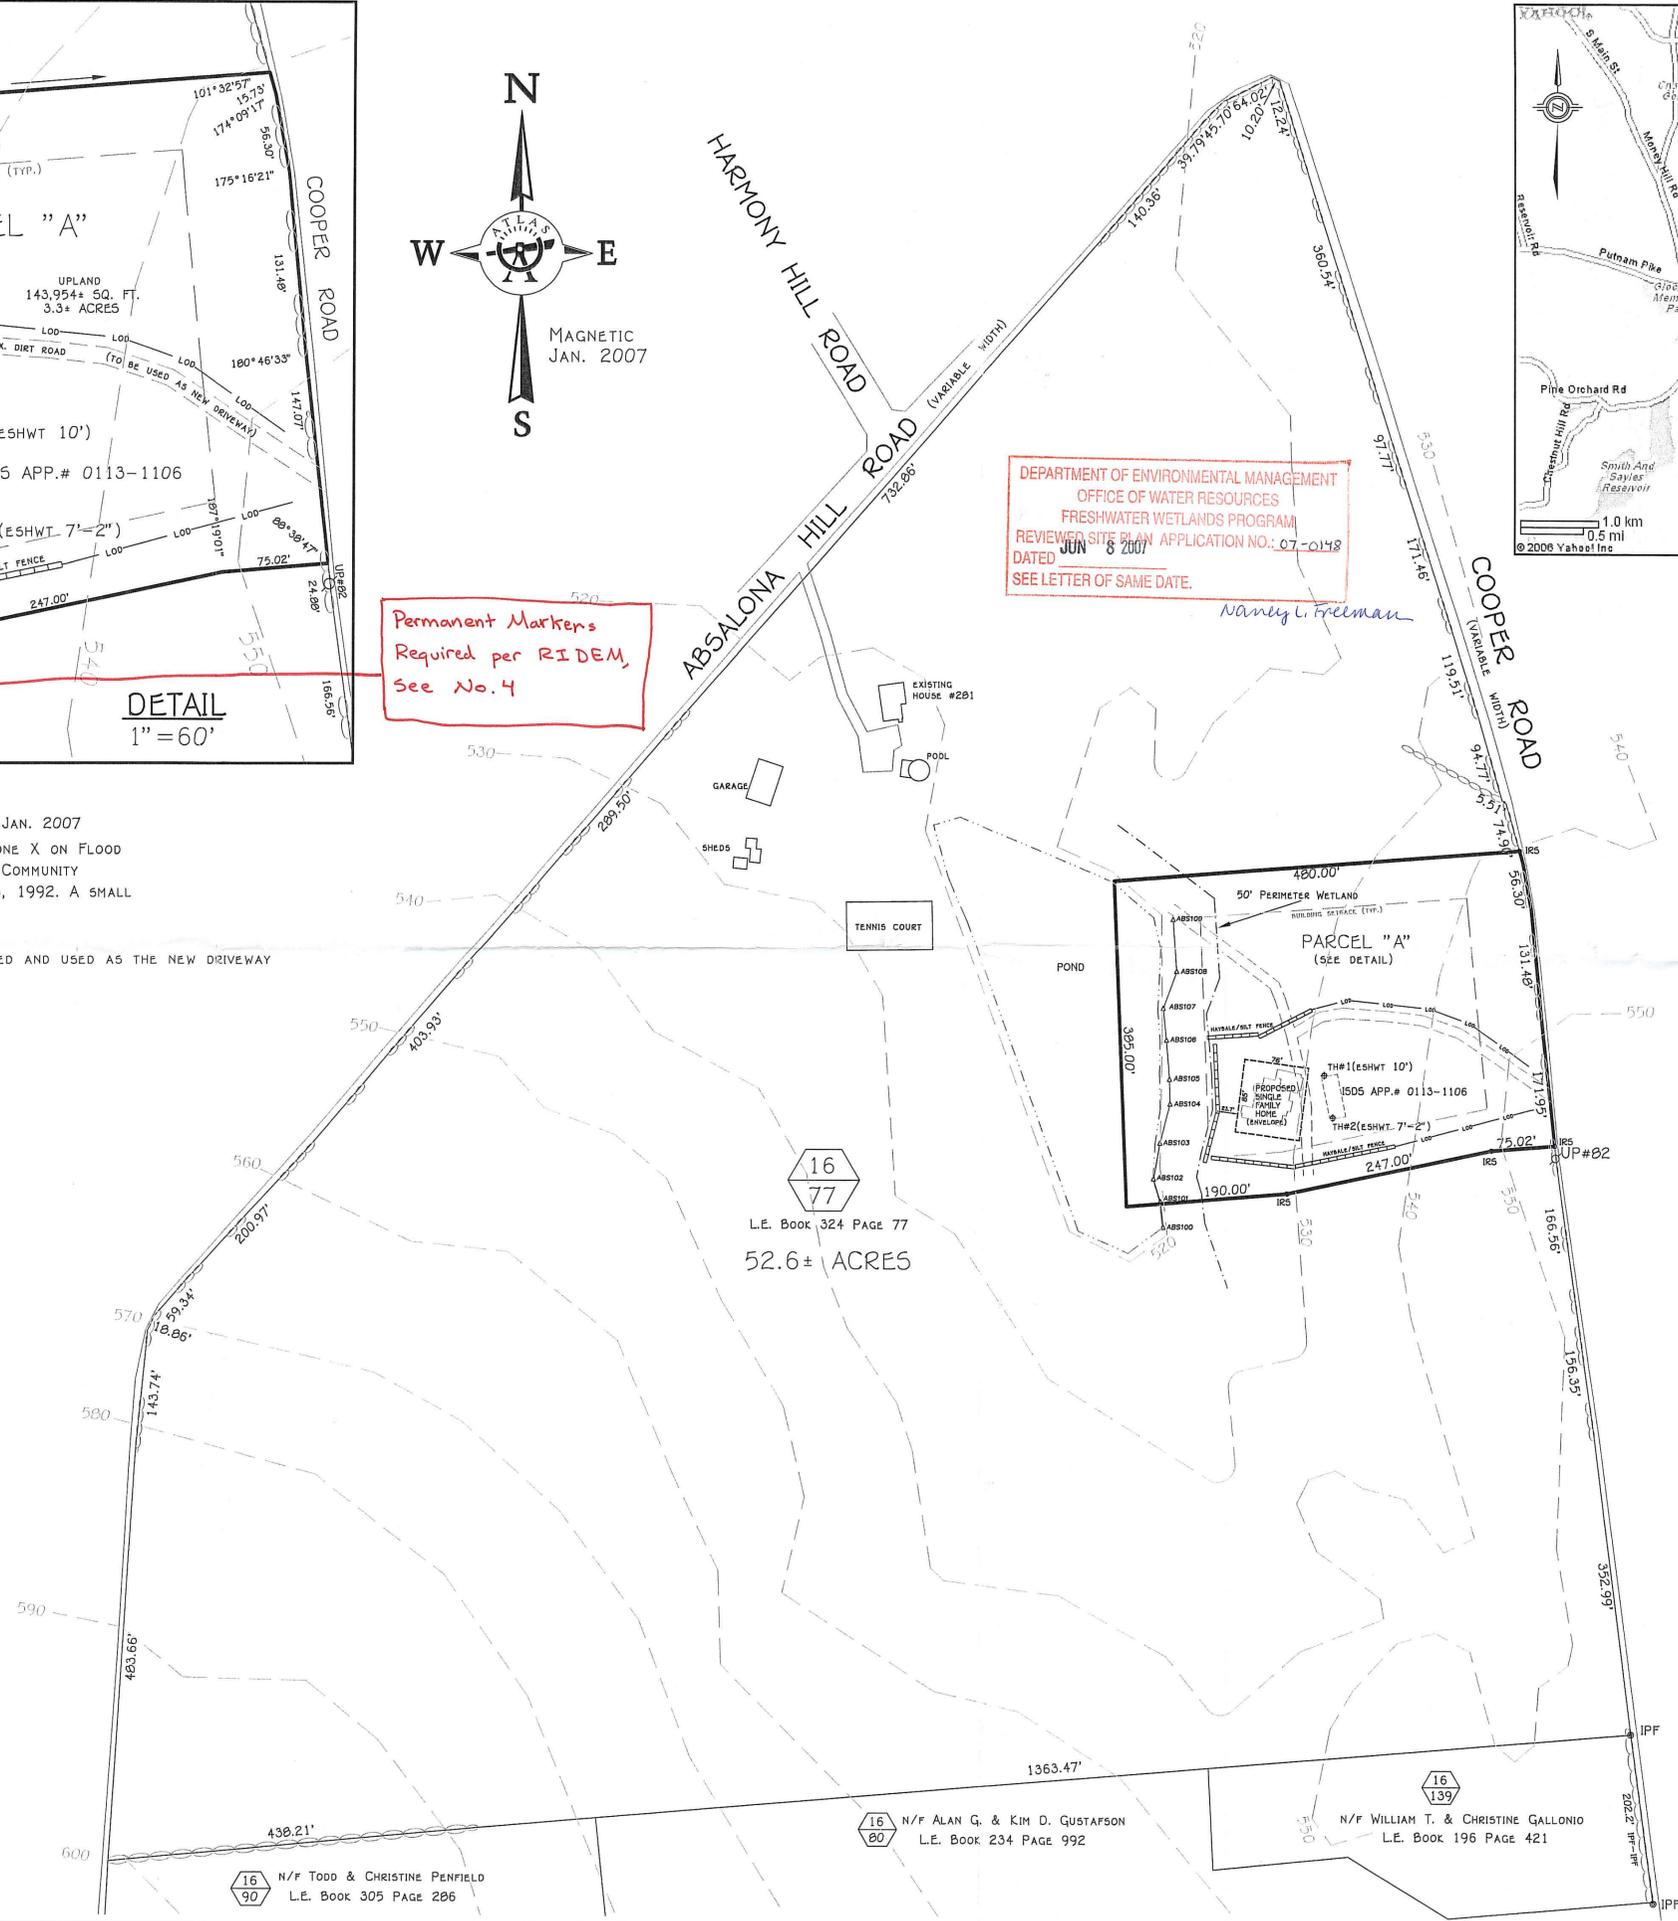

SURVEY CLASSIFICATION:

THIS SURVEY AND PLAN CONFORM TO THE FOLLOWING STANDARDS AS ADOPTED BY THE RHODE ISLAND BOARD OF REGISTRATION FOR PROFESSIONAL LAND SURVEYORS.
 PROPERTY LINE PARCEL "A" - CLASS "I"
 REMAINDER OF LOT 77 - CLASS "II"
 TOPOGRAPHY - CLASS "IV"

BY: *Marcus Channell* 4-3-07
 MARCUS CHANNELL, P.L.S. #1971 DATE

**WETLANDS SITE PLAN
 PRELIMINARY DETERMINATION SUBMISSION**

A.P. 16 LOT 77
 COOPER ROAD
 GLOCESTER, RHODE ISLAND
 Prepared For:
 PETER & KELLI CAMPPELLONE



ATLAS LAND SURVEYING, LLC
 Property & Construction Surveying
 91 Parkway Drive ~ Warwick, RI 02886
 401-737-4407

REVISION:

DATE: 2 APRIL 2007
 DRAWN BY: MC
 SCALE: 1" = 100'
 GRAPHIC SCALE
 SHEET
1
 OF 1 SHEETS
 JOB NO. 06-210
 DWG. NO. 06-210 wetlands