


- Legend**
- Utility Pole
 - Wetland Flags
 - Wetland Boundary
 - 50' Perimeter Wetland
 - Fence Line
 - Approximate Existing Utility Easement
 - Approximate Property Line
 - Stone Access Pad

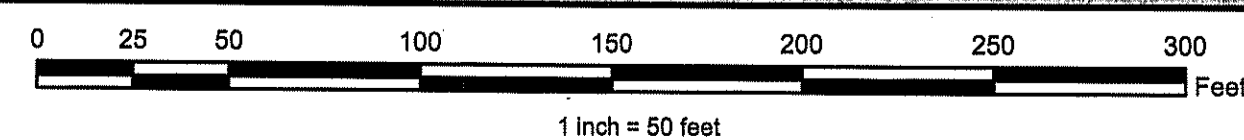


The Narragansett Electric Co.
nationalgrid 40 Sylvan Road
Waltham, MA

DEPARTMENT OF ENVIRONMENTAL MANAGEMENT
OFFICE OF WATER RESOURCES
FRESHWATER WETLANDS PROGRAM
APPROVED WITH CONDITIONS
AS SPECIFIED IN THE LETTER OF APPROVAL
DATED JAN 6 2012 FILE # 11-0155
NO CHANGES ALLOWED WITHOUT PRIOR APPROVAL
APPROVED PLANS MUST BE AT THE LOCATION

Approximate limit of work per RI DEM.

Environmental Management
AUG 23 2011
Office of Water Resources
Jepson Substation/Molloza Access Project
Middletown, RI
Sheet 3
Due to State Modification 8/18/2011
ERM

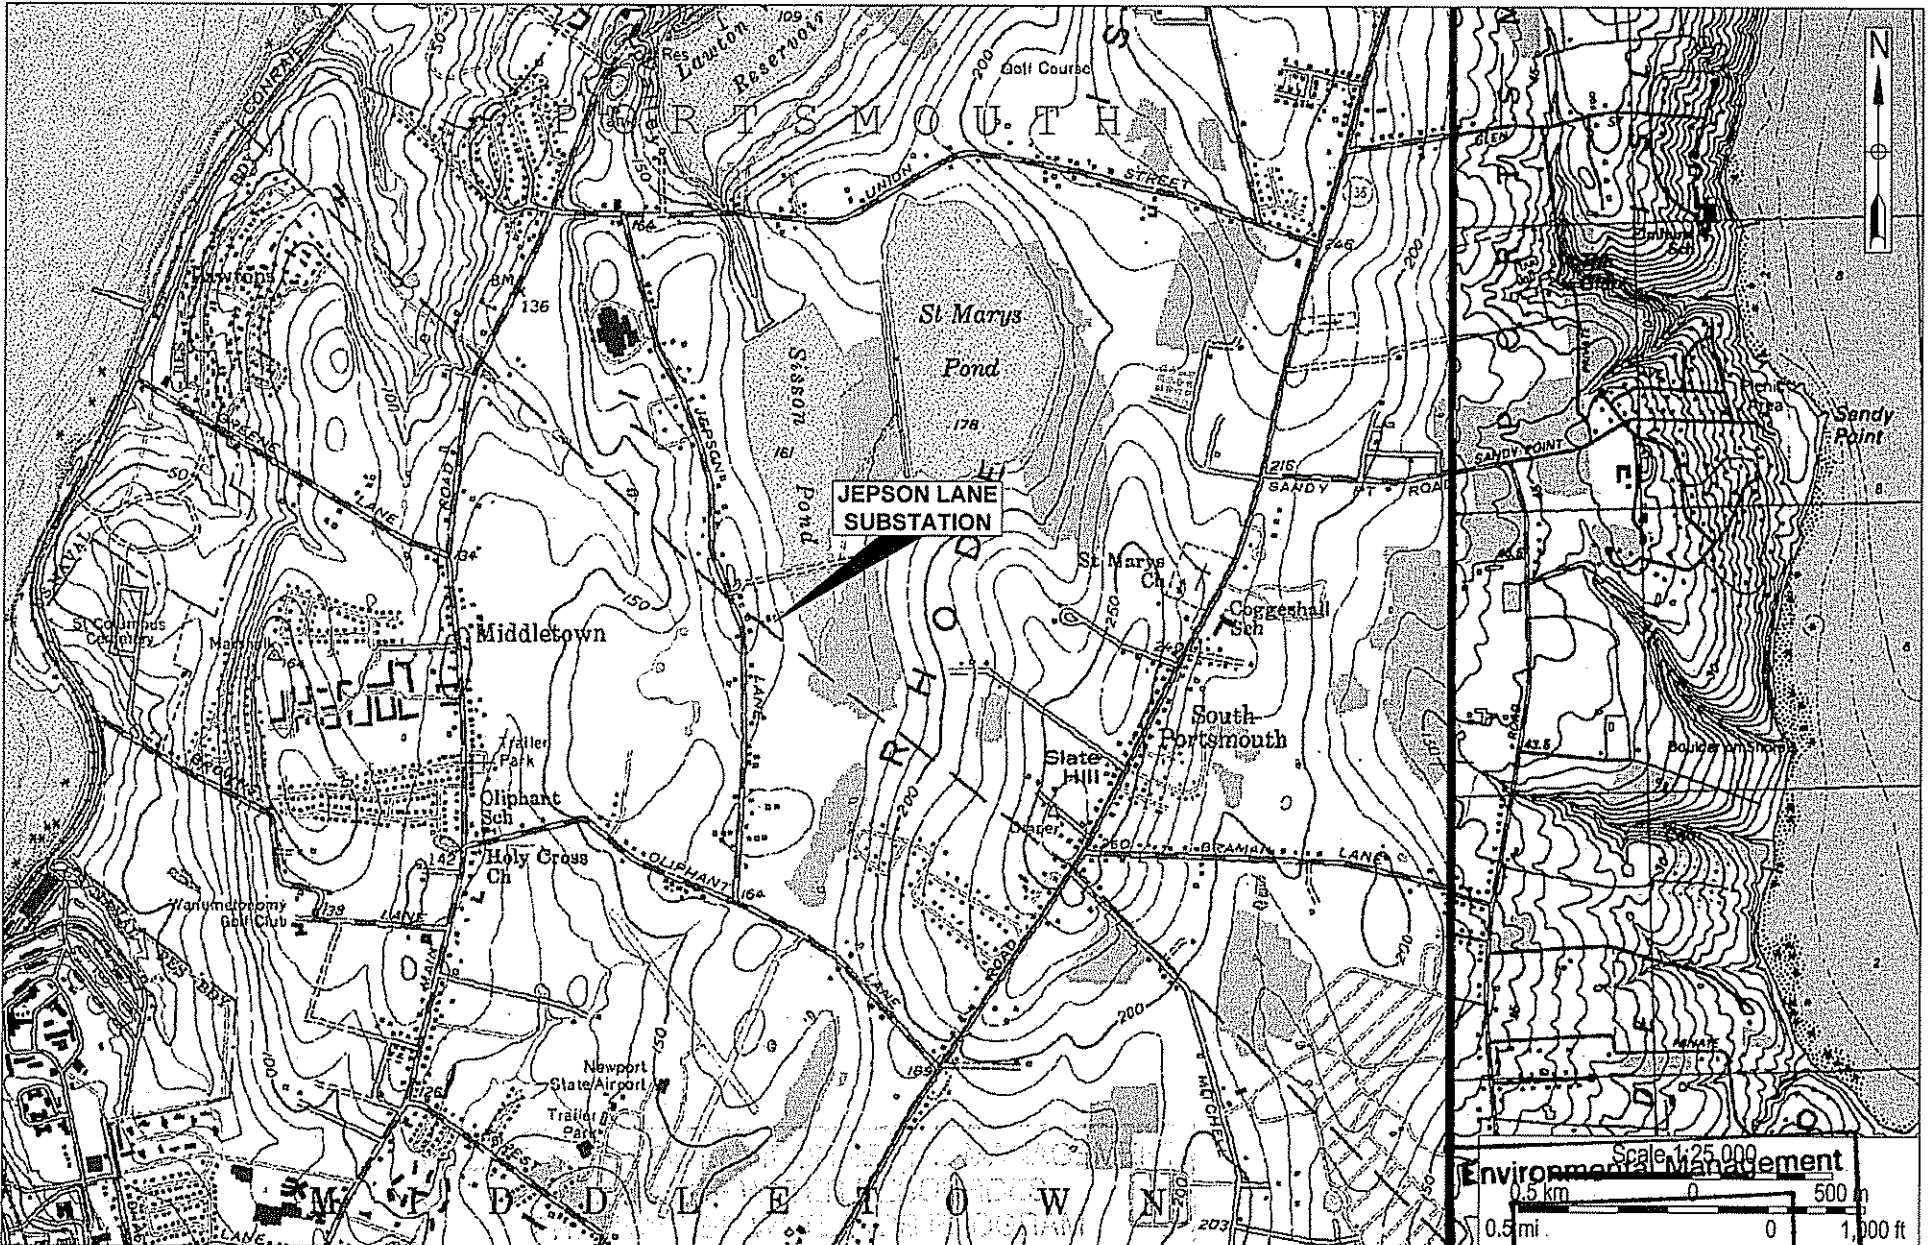

Applicant:
nationalgrid The Narragansett Electric Co.
 40 Sylvan Road
 Waltham MA 02451

Prepared By:
 AN SPECIFIC IN THE LETTER OF APPROVAL
 JUN 6 2012 FILE # 11-D155
 399 Boylston Street
 6th-Floor
ERM, Boston, MA 02116
 APPROVED PLANS MUST BE AT CONSTRUCTION SITE


Key:
 6 2012 FILE # 11-D155
 APPROVED WITHOUT PRIOR APPROVAL
 MUST BE AT CONSTRUCTION SITE

NO.	DATE	DRAWN	REVISION
1	06/17/2011	SMC	UTILITY AND MAINTENANCE ACCESS PROJECT

Scale 1:25,000
 0.5 km 0 500 m
 0.5 mi 0 1,000 ft

AUG 23 2011

Sheet 1 - Site Locus Map
 Office of Water Resources
 Jepson Substation / Moltoza Right-of-Way
 Portsmouth and Middletown, RI

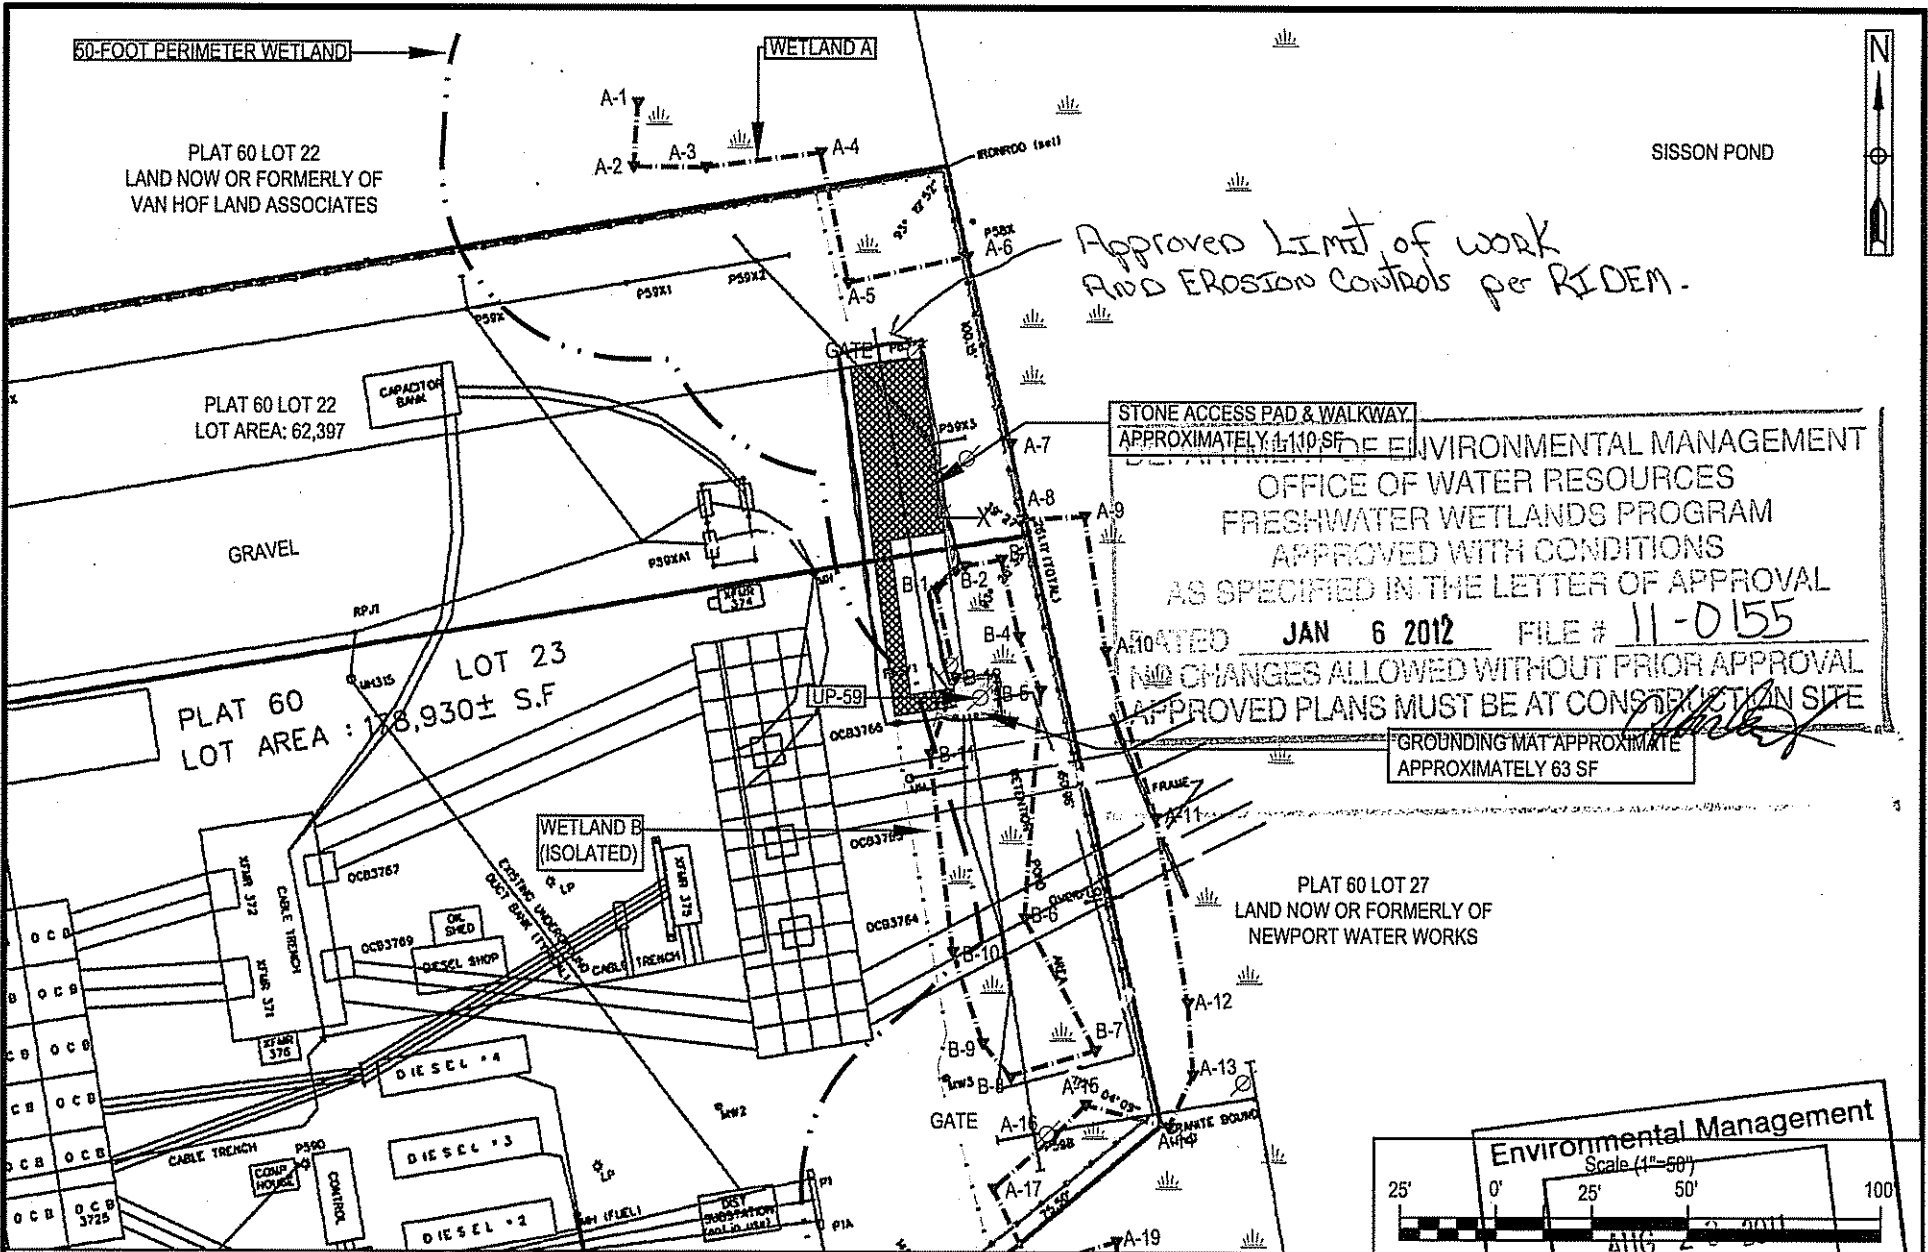

Approved Limit of work
and Erosion Controls per RIDEM.

STONE ACCESS PAD & WALKWAY
APPROXIMATELY 1,110 SF

ENVIRONMENTAL MANAGEMENT
OFFICE OF WATER RESOURCES
FRESHWATER WETLANDS PROGRAM
APPROVED WITH CONDITIONS
AS SPECIFIED IN THE LETTER OF APPROVAL
DATED JAN 6 2012 FILE # 11-0155
NO CHANGES ALLOWED WITHOUT PRIOR APPROVAL
APPROVED PLANS MUST BE AT CONSTRUCTION SITE

GROUNDING MAT APPROXIMATE
APPROXIMATELY 63 SF

Environmental Management
Scale (1"=50')

25' 0' 25' 50' 100'

AUG 23 2011

Office of Water Resources
Utility and Maintenance Access Project
Jepson Substation / Moiloza Right-of-Way
Portsmouth and Middletown, RI

Applicant:
nationalgrid The Narragansett Electric Co.
40 Sylvan Road
Walham MA 02451

Prepared By:
ERM 399 Boylston Street
6th Floor
Boston, MA 02116

- Key:
- UTILITY POLE
 - ▼ WETLAND FLAG
 - ▲ WETLAND
 - WETLAND BOUNDARY
 - - - 50-FOOT PERIMETER WETLAND
 - FENCE LINE
 - EROSION CONTROL BARRIER

NO.	DATE	DRAWN	REVISION
1	06/17/2011	SUC	UTILITY AND MAINTENANCE ACCESS PROJECT