

Per-DEM: Dashed line represents project limits of disturbance

DEPARTMENT OF ENVIRONMENTAL MANAGEMENT
 OFFICE OF WATER RESOURCES
 FRESHWATER WETLANDS PROGRAM
 APPROVED WITH CONDITIONS
 AS SPECIFIED IN THE LETTER OF APPROVAL
 DATED MAY 06 2021 FILE # 21-0024
 NO CHANGES ALLOWED WITHOUT PRIOR APPROVAL
 APPROVED PLANS MUST BE AT CONSTRUCTION SITE

Martin D. Jencak

Kindly be advised that this Permit is not equivalent to a verification of the type or extent of freshwater wetlands on site.

HOPE VALLEY-WYOMING FIRE DISTRICT
SITE AND LOCATION MAP -EROSION CONTROL PLAN-
U.S. DEPARTMENT OF AGRICULTURE NATURAL RESOURCES CONSERVATION SERVICE
ASHVILLE POND DRY HYDRANT NOT TO SCALE

Environmental Management
JAN 27 2021
 Office of Water Resources

DRAWING NO. IN-ENG-42.XLS (REV. 10/02)


IN-ENG-42

Sheet 1 of 2

HOPE VALLEY-WYOMING FIRE DISTRICT
ASHVILLE POND DRY HYDRANT

DEPARTMENT OF ENVIRONMENTAL MANAGEMENT
OFFICE OF WATER RESOURCES
FRESHWATER WETLANDS PROGRAM
APPROVED WITH CONDITIONS
AS SPECIFIED IN THE LETTER OF APPROVAL
DATED MAY 05 2021 FILE # 21-0024
NO CHANGES ALLOWED WITHOUT PRIOR APPROVAL
APPROVED PLANS MUST BE AT CONSTRUCTION SITE

Martin D. Wemmer

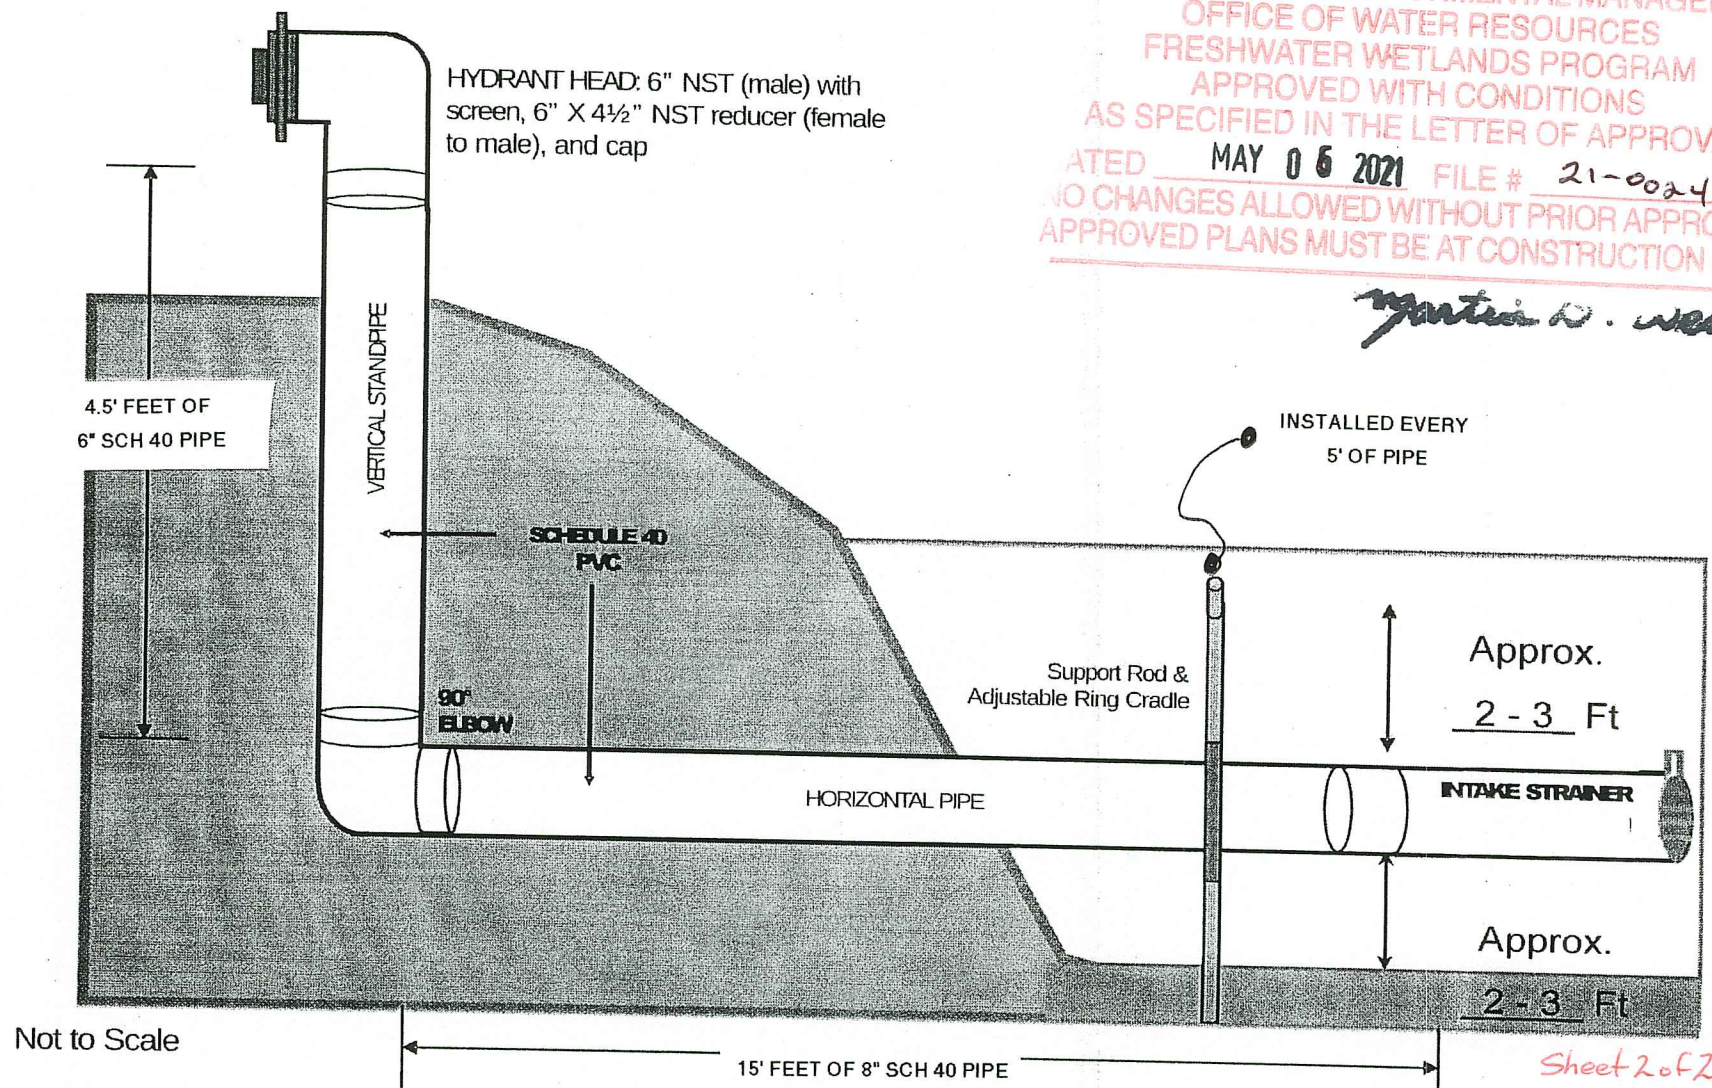

Sheet 2 of 2

Environmental Management
JAN 27 2021
Office of Water Resources