


LEGEND

---100---


Existing Contours

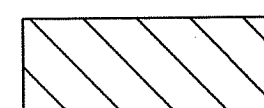

Area to be Paved = Limit of Disturbance
See permit condition No. 12



Existing Riprap

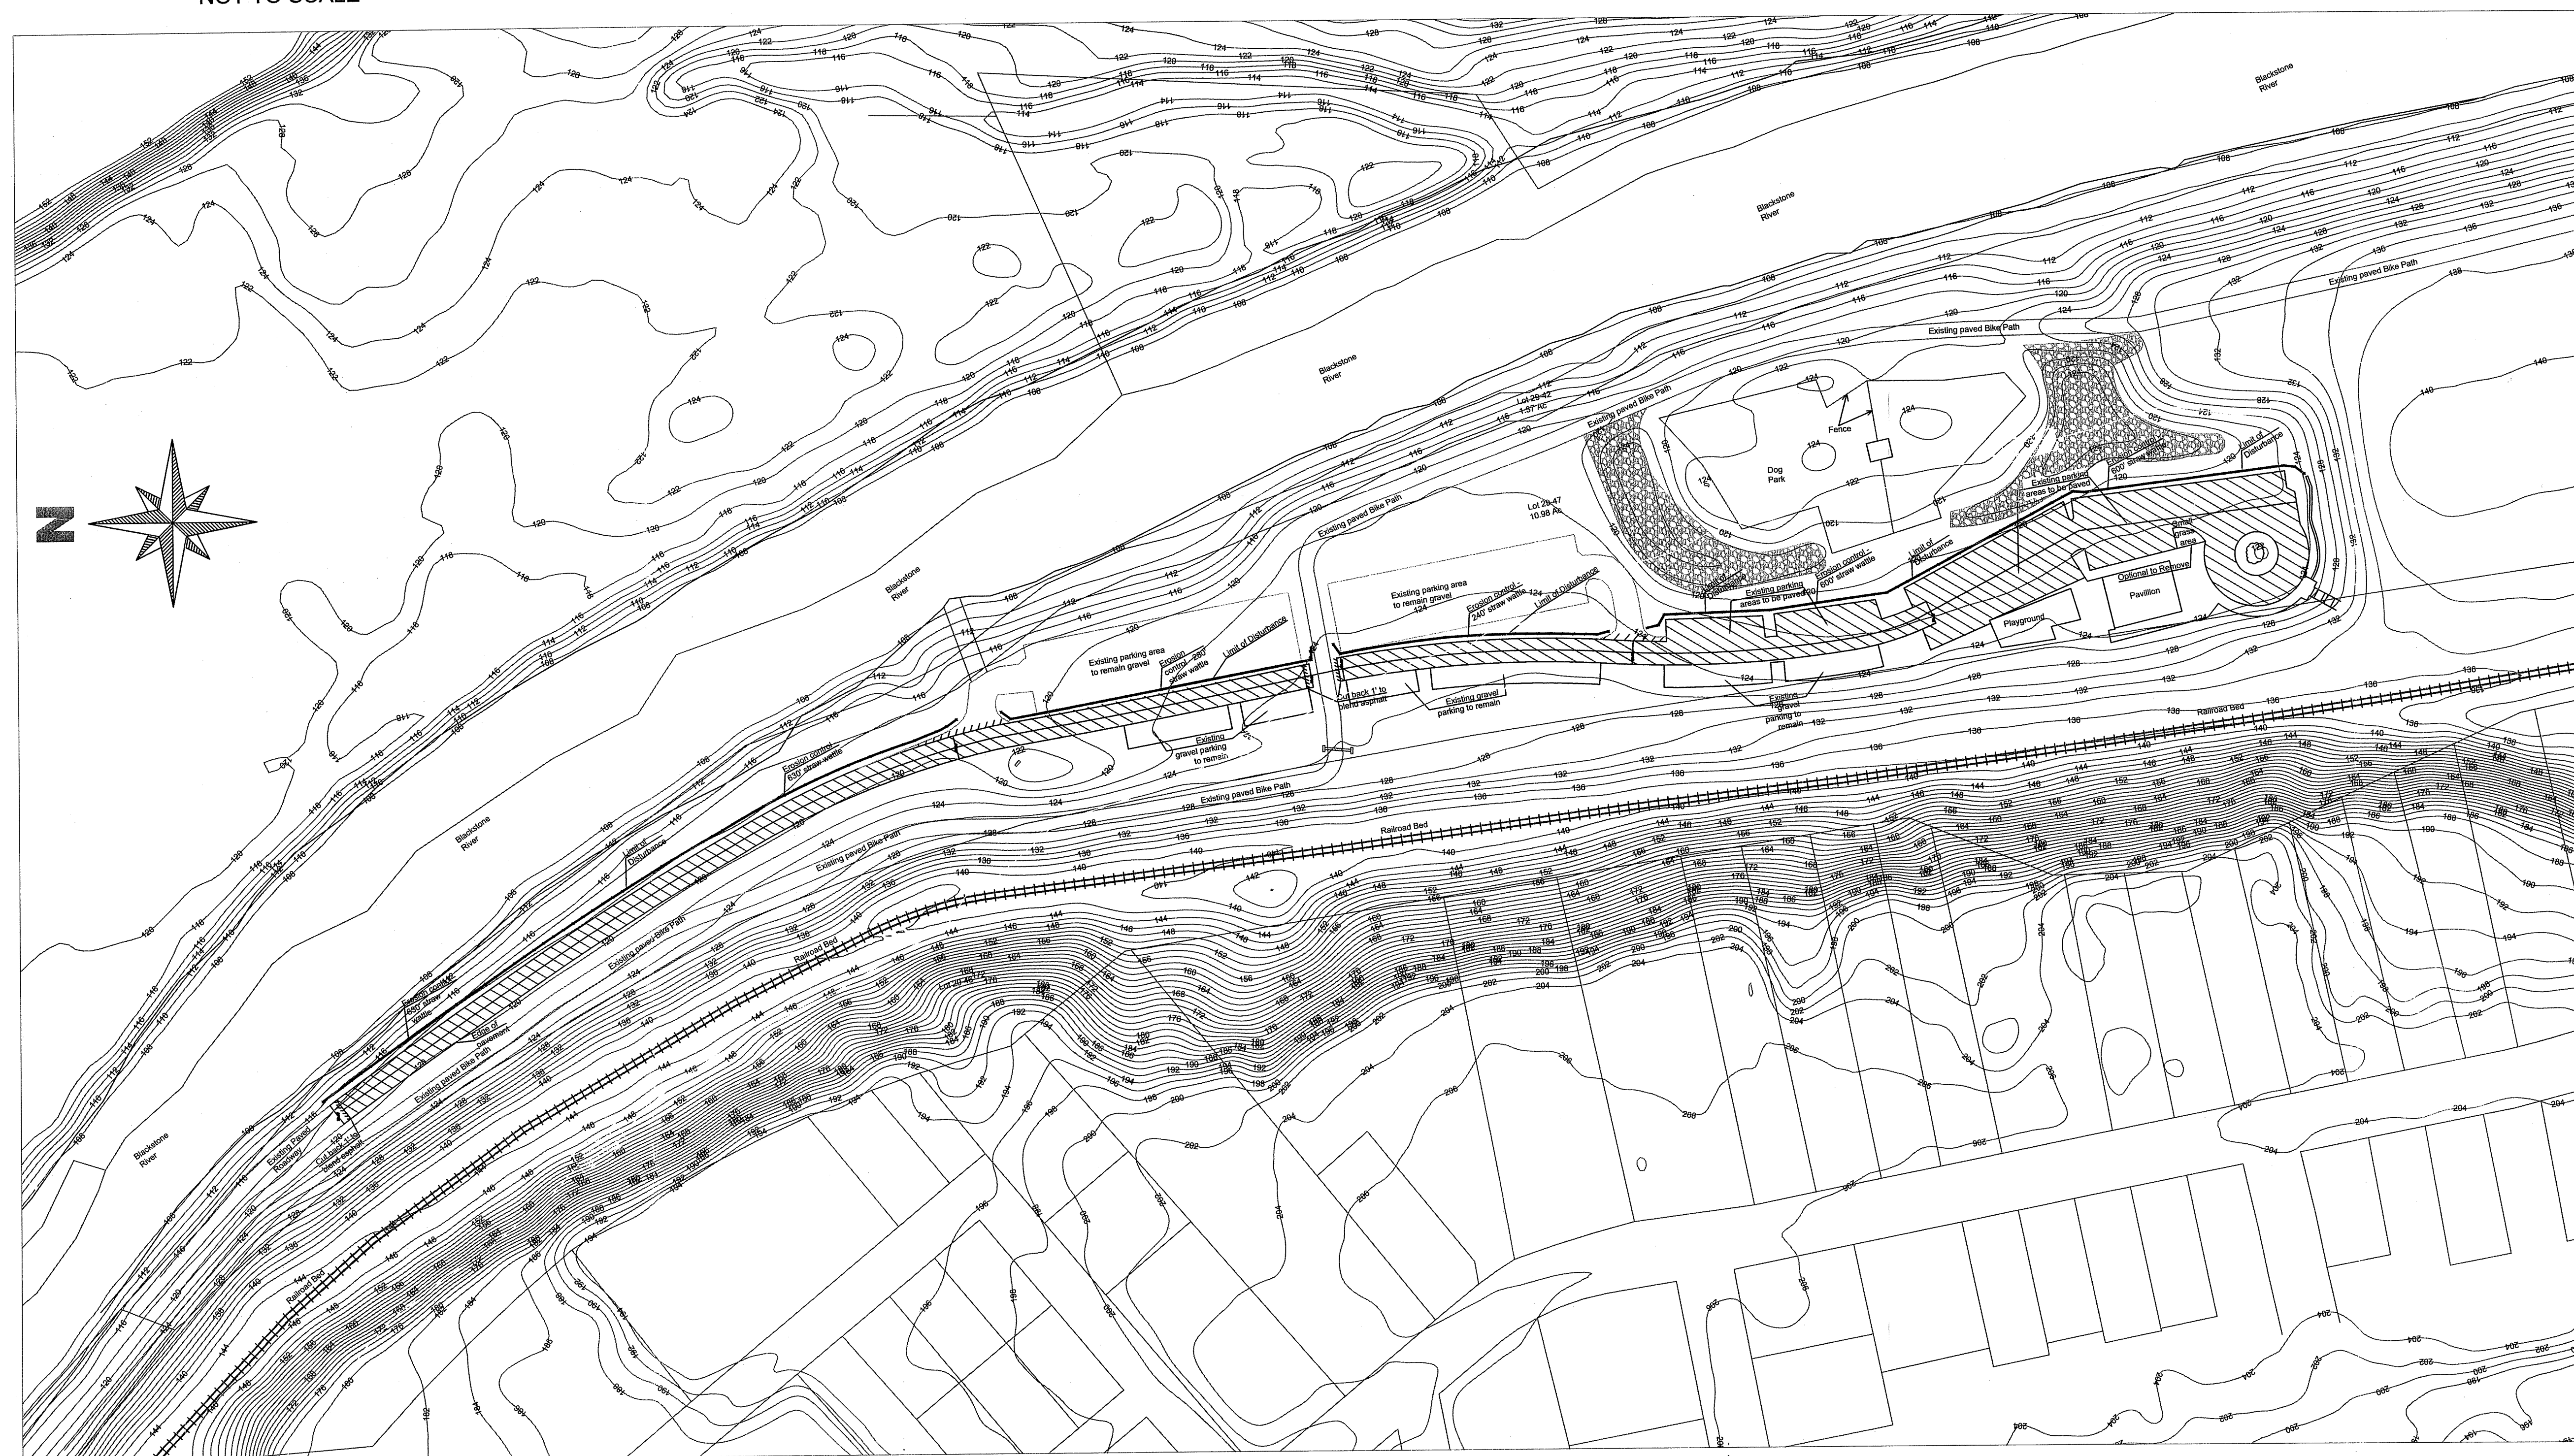

General Notes

RI DEPARTMENT OF ENVIRONMENTAL MANAGEMENT
OFFICE OF WATER RESOURCES
FRESHWATER WETLANDS PROGRAM
APPROVED WITH CONDITIONS AS
SPECIFIED IN THE LETTER OF APPROVAL

DATE: OCT 26 2023 FILE #: 23-0205

NO CHANGES ALLOWED WITHOUT PRIOR APPROVAL

APPROVED PLANS MUST BE AT CONSTRUCTION SITE

Nancy L. Freeman

REDEPARTMENT OF ENVIRONMENTAL MANAGEMENT
OFFICE OF WATER RESOURCES
FRESHWATER WETLANDS PROGRAM

NOTE PER DEM:

Kindly be advised that this Permit
is not equivalent to a
verification of the type or extent
of freshwater wetlands on site

JONATHAN R. PRATT



No. 10175

2007/11/14

9-25-23
REGISTERED

PROFESSIONAL ENGINEER
(CIVIL)

No.	Revision/Issue	Date
-----	----------------	------

Firm Name and Address

City of Woonsocket

169 Main Street

P.O. Box B

Woonsocket, RI 02895

Project Name and Address

Rivers Edge Paving

River's Edge Paving
River's Edge
AP29 Lot 47-14, AP32 Lot 9-8
Woonsocket, Rhode Island

Drawn by: TJB

Project
Paving Site Plan

Date 9/25/2023

Scale
1" = 80'

Sheet

01