


DECUBELLIS COURT (EXIST'G)

DECUBELLIS CT. (EXIST'G)

*ALL UTILITIES WILL BE UNDERGROUND AND IN DRIVEWAYS


DEPARTMENT OF ENVIRONMENTAL MANAGEMENT
 OFFICE OF WATER RESOURCES
 FRESHWATER WETLANDS PROGRAM
 REVIEWED SITE PLAN APPLICATION NO.: 05-0291
 DATED MAY 5 2009
 SEE LETTER OF SAME DATE

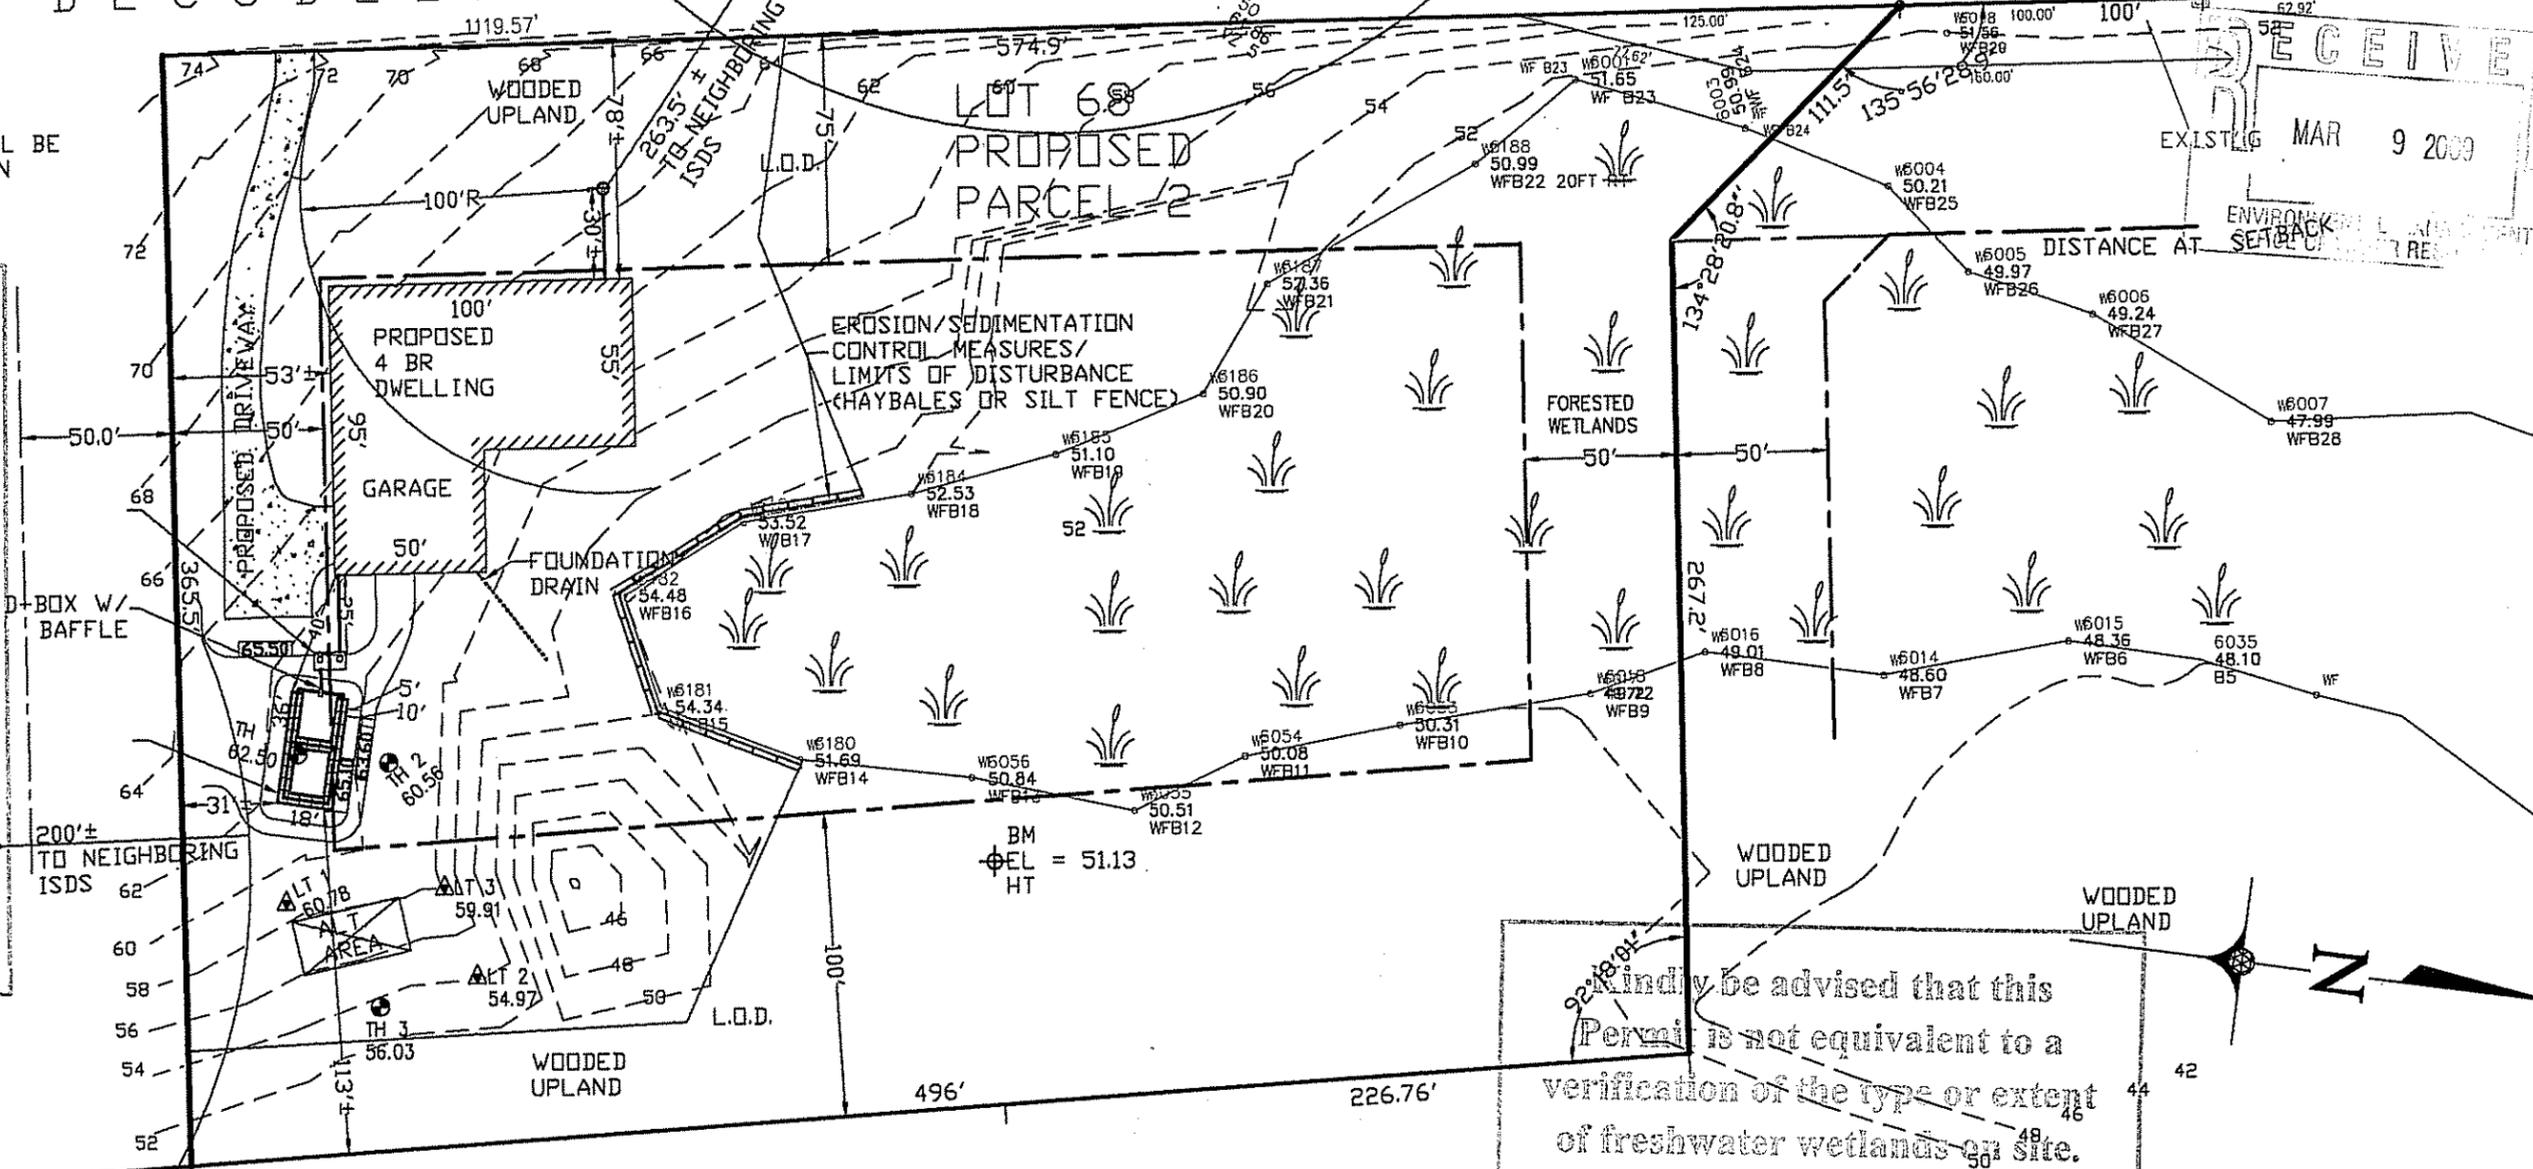

RECEIVED
 MAR 9 2009
 ENVIRONMENTAL MANAGEMENT
 SETBACK

Kindly be advised that this Permit is not equivalent to a verification of the type or extent of freshwater wetlands on site.

- NOTES:
- THIS IS NOT A PERIMETER SURVEY. FOR ISDS PURPOSES ONLY. SEE ATTACHED NOTES AND TYPICALS FOR DESIGN DATA.
 - BENCHMARKS TO BE VERIFIED AND RELOCATED TO WITHIN 150' OF ISDS PRIOR TO START OF CONSTRUCTION
 - THIS LOT IS PART OF A SUBDIVISION OF LESS THAN 5 LOTS WITH EXISTING ROAD FRONTAGE

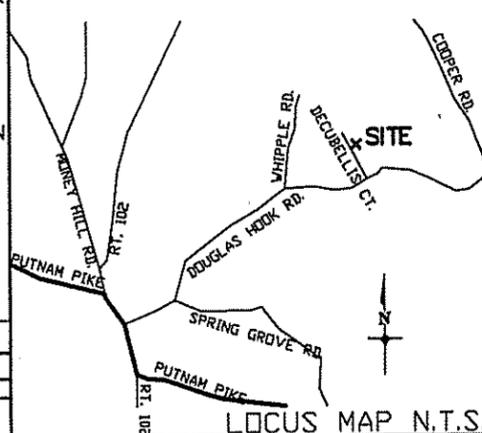

LEGEND

A.P.	ASSESSOR'S MAP
⊕	UTILITY POLE
⊙	WELL
⊙	CESSPOOL
---	ZONING SETBACK
---	EXISTING GRADE
---	NEW GRADE
---	LIMITS OF DISTURBANCE
---	HAYBALES OR SILT FENCE
⊠	SOIL EVALUATION
⊠	LEDGE HOLE
⊠	WETLANDS
---	LINE BREAK
---	EXIST'G PROPERTY LINE
---	PROPERTY LINE TO BE MOVED
---	NEW PROPERTY LINE

DESIGN NOTES:

MIN. AREA REQUIRED:
 4 BR X 150 GAL/DAY=600 GAL/DAY
 AT 10 MIN RATE,
 4 BR X 165 SF/BR = 660 SF
 AREA PROVIDED =
 24 ELJEN UNITS X 28 = 672 SF

SHWT = 24"
 BOT SYS = 63.00
 10' PERIM = 63.60
 INVERT = 63.60
 COVER = 65.10
 TOP OF TANK = 64.19

ENGINEERING SERVICES PROVIDED BY

FRANCIS P. DINTRU
 No. 1307
 PROFESSIONAL LAND SURVEYOR

3-5-09

PROPOSED ISDS DESIGN FOR STEVEN DECUBELLIS

PAULA PLACE SECTION II, PROPOSED PARCEL 2 DECUBELLIS CT., GLOUCESTER AP 13 LOT 68 (POR.)

SCALE 1"=60' DRAWING NO. 2 OF 3

R.I.D.E.M ISDS APP. NO.:

DATE	REVISIONS	BY
OCT 2007		

