

**EROSION CONTROL AND SOIL STABILIZATION PLAN**

1. DENIED SLOPES SHALL NOT BE LEFT UNATTENDED OR EXPOSED FOR EXCESSIVE PERIODS OF THE TIME SUCH AS THE INACTIVE WINTER SEASON.
2. ALL DISTURBED SLOPES EITHER NEWLY CREATED OR EXPOSED PRIOR TO OCTOBER 19, SHALL BE SEEDED OR PROTECTED NO LATER THAN THAT DATE FOR ANY WORK COMPLETED DURING EACH CONSTRUCTION YEAR.
3. SEEDING AND LANDSCAPING SHALL CONFORM TO THE RHODE ISLAND DEPARTMENT OF TRANSPORTATION (RIDOT) "STANDARD SPECIFICATIONS FOR ROAD AND BRIDGE CONSTRUCTION" (HEREINAFTER REFERRED TO AS THE "BLUEBOOK") SECTION L.02 "SEEDING", AND SECTION M.18 "LANDSCAPING MATERIALS".
4. THE TOPSOIL SHALL HAVE A SANDY LOAM TEXTURE RELATIVELY FREE OF SUBSOIL MATERIAL, STONES, ROOTS, SOD, TREE LIMBS, TRASH OR CONSTRUCTION DEBRIS. LOAM SHALL BE HIGH IN ORGANIC MATTER FREE FROM BOULDERS/STONES GREATER THAN 3/4" AND OTHER DELETERIOUS MATTER SUCH AS STICKS, SOD CLUMPS, TRASH, ETC. MUCK/PEAT OR SEWER PLANT SCREENINGS/COMPOST ARE NOT ACCEPTABLE FOR USE AS LOAM.
5. THE SEED MIX SHALL BE INOCULATED WITHIN 24 HOURS BEFORE MIXING AND PLANTING WITH APPROPRIATE INOCULUM FROM EACH VARIETY.
6. THE DESIGN MIX SHALL BE COMPRISED OF THE FOLLOWING:

PARK MIX	TYPE	%BY WEIGHT	%BY VOLUME (PURE LIVE SEED)
RED FESCUE (CHEWING'S PENNLAWN OR CREEPING)	KENTUCKY BLUEGRASS	70	78
	COLONIAL BENTGRASS (ASTORIA OR EXETER)	15	68
	PERENNIAL RYEGRASS	5	85
	SEEDING RATE: 1.00LBS./ACRE	10	85
	SLOPE MIX:		
RED FESCUE (CHEWING'S PENNLAWN OR CREEPING)	COLONIAL BENTGRASS (ASTORIA OR EXETER)	70	78
	PERENNIAL RYEGRASS	10	85
	BIRDFOOT TREFOIL (LOTUS CORNICULATA)	10	85
	SEEDING RATE: 1.00LBS./ACRE	15	78*
	*INCLUDES UP TO 20% HARD SEED		

7. LIME SHALL BE APPLIED UNIFORMLY AT THE RATE OF 2,000 LBS./ACRE. WHERE HIGHLY ACIDIC SOILS ARE ENCOUNTERED APPLICATION SHALL BE AT THE RATE OF 4,000 TO 6,000 LBS./AC.
8. FERTILIZER (10-6-4 MIN.) SHALL BE SPREAD UNIFORMLY AFTER LIMING AT THE RATE OF 1,000 LBS./AC. ON FLATS AND 1,400 LBS./ACRE ON SLOPES (STEEPER THAN 3:1), OF WHICH 400 LBS. SHALL BE 0-25-25.
9. TEMPORARY TREATMENTS SHALL CONSIST OF HAY, STRAW OR FIBER MULCH OR PROTECTIVE COVERS SUCH AS A MAT OR FIBER LINING (BURLAP, JUTE, FIBERGLASS NETTING, EXCELSIOR BLANKETS). THEY SHALL BE INCORPORATED INTO THE WORK AS WARRANTED OR AS ORDERED BY THE ENGINEER.
10. HAY OR STRAW APPLICATIONS SHOULD BE IN THE AMOUNT OF 2,000 LBS./ACRE.

**GENERAL NOTES:**

1. PHYSICAL FEATURES FOR THIS SITE WERE OBTAINED BY AN ON SITE SURVEY
2. FLOOD HAZARD ZONE "X" AS SHOWN ON FEMA MAP #44007C0179G; EFFECTIVE DATE MARCH 2, 2009
3. NO MATURE TREES ARE TO BE REMOVED WITHIN THE TEMPORARY LIMIT OF DISTURBANCE OR FOR CONSTRUCTION OF THE MULCH PATH. IN ADDITION, NO EVERGREEN PLANTINGS ALONG THE ORIGINAL L.O.D. WILL BE REMOVED.
4. DRAINAGE FROM PROPOSED SWALE WILL BE DIRECTED INTO THE WETLAND/STREAM COMPLEX LOCATED SOUTH OF THE SUBJECT PROPERTY ALONG PASTORE ROAD (A PAPER STREET).

**ZONING DISTRICT: R-1\***

MINIMUM LOT AREA	25,000 S.F.
MINIMUM WIDTH & FRONTAGE	100 FT.
MINIMUM YARDS: FRONT	20 FT.
SIDE	10 FT.
REAR	25 FT.

\*AREAS WITH PUBLIC SEWER AND WATER



**LEGEND:**

- IP/F IRON PIN FOUND
- IR/S IRON ROD SET
- ⊕ WETLAND FLAG
- 50' PERIMETER WETLAND
- 100' RIVERBANK WETLAND
- STRAW HAYBALE OR SILT FENCE
- PERMANENT LIMIT OF DISTURBANCE

11. ALL HAY BALES OR TEMPORARY PROTECTION SHALL REMAIN IN PLACE UNTIL AN ACCEPTABLE STAND OF GRASS OR APPROVED GROUND COVER IS ESTABLISHED.
12. AREAS THAT DO NOT DEVELOP AN ACCEPTABLE STAND OF GRASS GROUND COVER WITHIN ONE (1) YEAR SHALL BE REPAIRED OR REPLACED BY THE CONTRACTOR UNTIL SATISFACTORY PERFORMANCE IS ACHIEVED.
13. THE NORMAL ACCEPTABLE SEASONAL SEEDING DATES ARE SPRING: MARCH 15TH TO MAY 30TH AND FALL: AUGUST 15TH TO OCTOBER 15TH. SEEDING AT OTHER THAN THESE TIMES SHALL BE ALLOWED ONLY WITH WRITTEN PERMISSION OF THE ENGINEER.
14. ALL FILL SHALL BE THOROUGHLY COMPACTED UPON PLACEMENT IN STRICT CONFORMANCE WITH THE R.I.D.P.W. STANDARD SPECIFICATIONS SECTION 202.
15. SOIL STABILIZATION AS DESCRIBED ABOVE SHALL BE ACHIEVED WITHIN 15 DAYS OF FINAL GRADING.
16. STOCKPILES OF TOPSOIL SHALL NOT BE LEFT UNATTENDED OR LOCATED NEAR WATERWAYS. THEY SHALL HAVE SIDE SLOPES NO GREATER THAN 3:1.
17. ON BOTH STEEP AND LONG SLOPES CONSIDERATION SHOULD BE GIVEN TO "CRIMPING" OR "TRACKING" TO TACK DOWN MULCH APPLICATIONS. CONSIDERATION SHOULD BE GIVEN TO ANCHORING MAT TYPE MULCH.
18. REFERENCE THE SEDIMENTATION CONTROL PROGRAM AND ORDER OF PROCEDURE FOR PROPER COORDINATION.




**SEDIMENTATION CONTROL PROGRAM**

1. HAYBALE CHECK DAMS: (TEMPORARY)
  - A. ARE TO BE INSTALLED DOWNSTREAM WELL OUTSIDE THE LIMITS OF ANY PROPOSED CONSTRUCTION.
  - B. ARE TO BE INSTALLED PRIOR TO THE COMMENCEMENT OF THE PROPOSED ALTERATIONS.
  - C. SHALL BE MAINTAINED ON A REGULAR BASIS.
  - D. SHALL CONFORM TO THE STANDARDS SET FOR BY THE DEPARTMENT OF ENVIRONMENTAL MANAGEMENT FOR THE DESIGN AND CONSTRUCTION OF LOG AND HAY EROSION CHECK DAMS TYPE "D".
2. DISTURBED AREAS WHICH ARE PARTICULARLY SENSITIVE TO EROSION SHALL RECEIVE A CRUSHED STONE OR SHARP ANGULAR RIPRAP TREATMENT IF OTHER METHODS OF STABILIZATION ARE UNSUCCESSFUL.
3. BANKS OR SLOPES NOT RECEIVING RIP RAP SHALL BE SEEDED AND PROTECTED WITH FIBER MULCH.
4. DURING CONSTRUCTION, THE CONTRACTOR AND OR THE DEVELOPER SHALL BE RESPONSIBLE FOR UTILIZING BEST MANAGEMENT PRACTICES TO CONTROL ENVIRONMENTAL DAMAGE THAT COULD RESULT FROM UNCHECKED STORMWATER RUNOFF.
5. SEDIMENTATION CONTROL DEVICES SHALL BE INSPECTED PERIODICALLY AND MAINTAINED REGULARLY. SPECIAL ATTENTION SHOULD BE GIVEN AFTER A HEAVY OR PROLONGED RAINFALL.

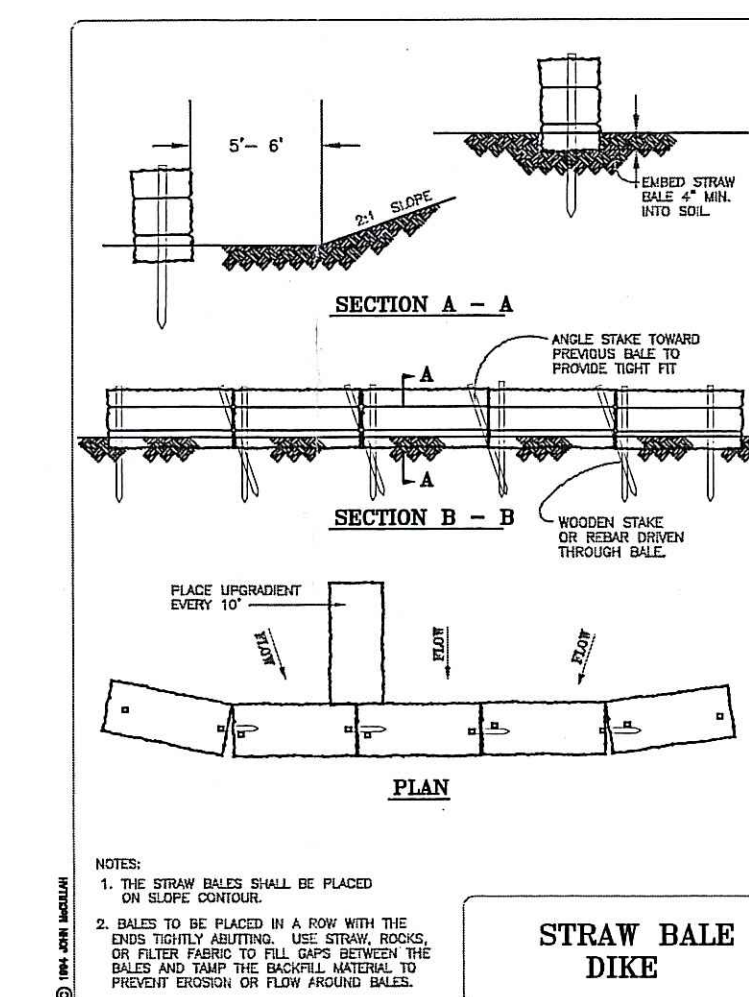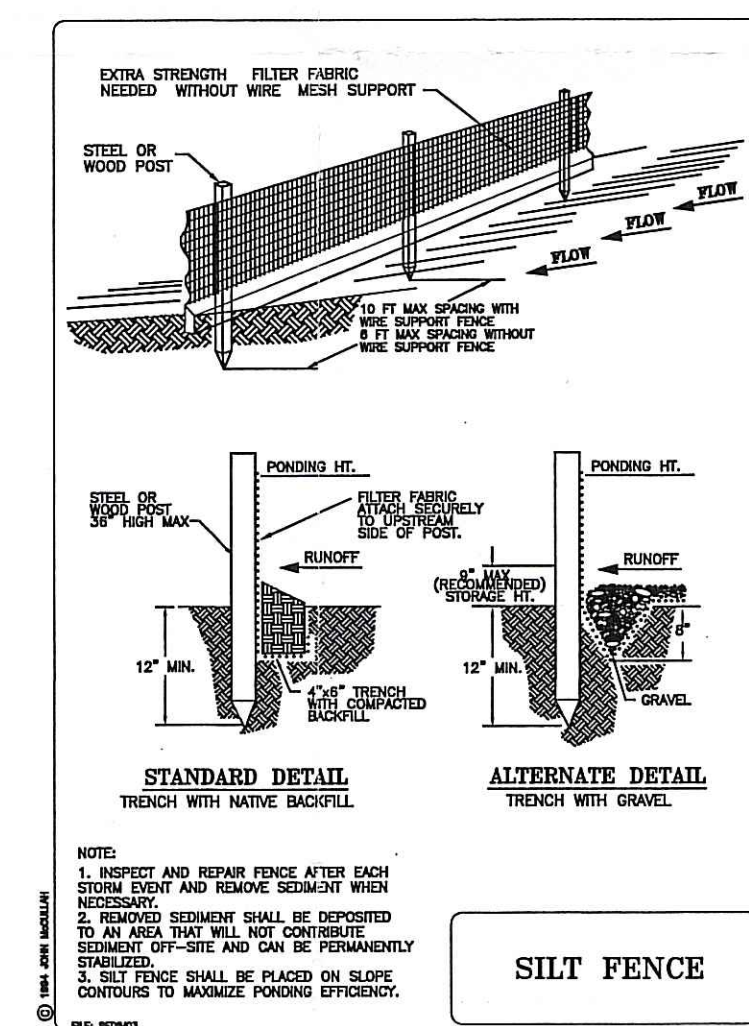

6. CARE SHALL BE SO AS NOT TO PLACE "REMOVED SEDIMENTS" WITHIN THE PATH OF EXISTING, NEWLY CREATED (BOTH TEMPORARY AND PERMANENT) OR PROPOSED WATERCOURSES OR THOSE AREAS SUBJECT TO STORM WATER FLOWAGE.
7. ADDITIONAL HAYBALES, SILT FENCES OR SANDBAGS SHALL BE LOCATED AS CONDITIONS WARRANT OR AS DIRECTED BY THE ENGINEER.
8. SEDIMENTATION TRAPS SHALL BE PROVIDED AND MAINTAINED AT ALL DRAINAGE STRUCTURES DURING CONSTRUCTION.
9. REFERENCE THE "RHODE ISLAND EROSION AND SEDIMENT CONTROL HANDBOOK" (1999) PREPARED BY THE RI DEPT. OF ENVIRONMENTAL MANAGEMENT, RI STATE CONSERVATION COMMISSION AND THE U.S. DEPT. OF AGRICULTURE, SOIL CONSERVATION SERVICE AS A PRACTICAL GUIDE.
10. RIP RAP PADS SHALL BE INSTALLED AT THE OUTLETS FOR ALL CULVERTS DISCHARGING INTO A WATERWAY.

**OWNER:**  
A.P. 54, LOTS 438  
CHERYL A. SACEK  
19 KENNEDY COURT  
CUMBERLAND, RI 02864

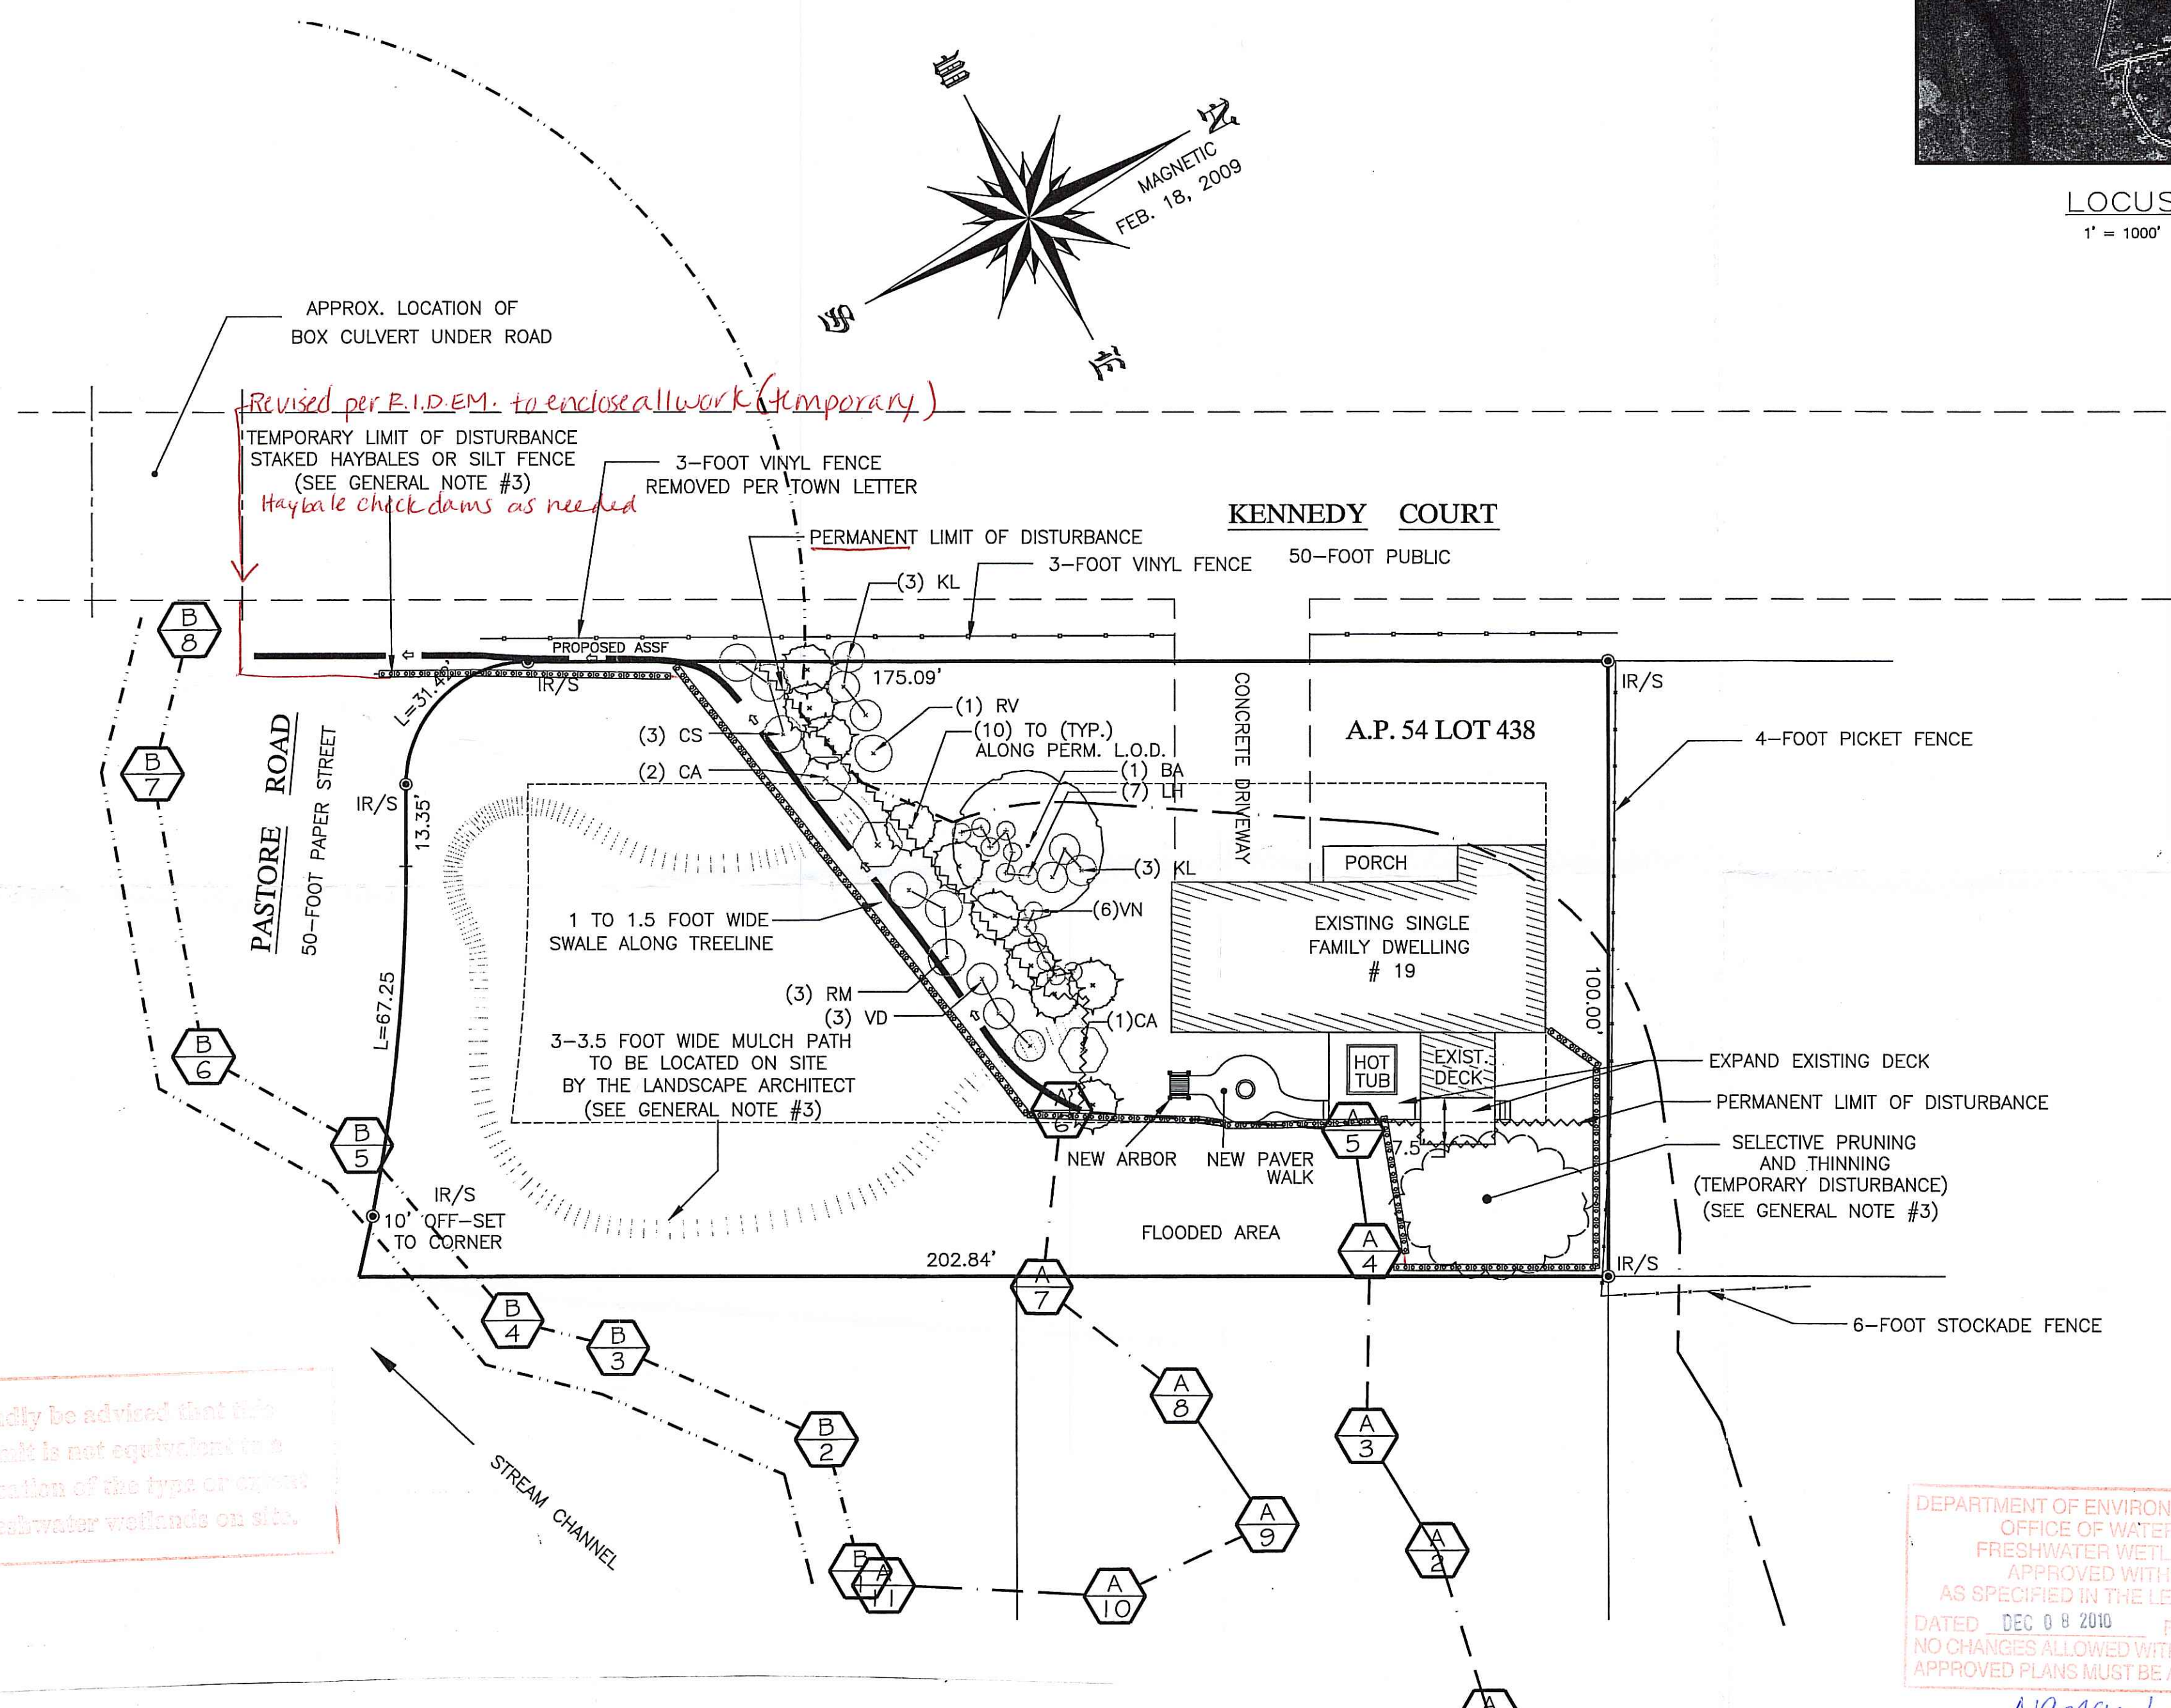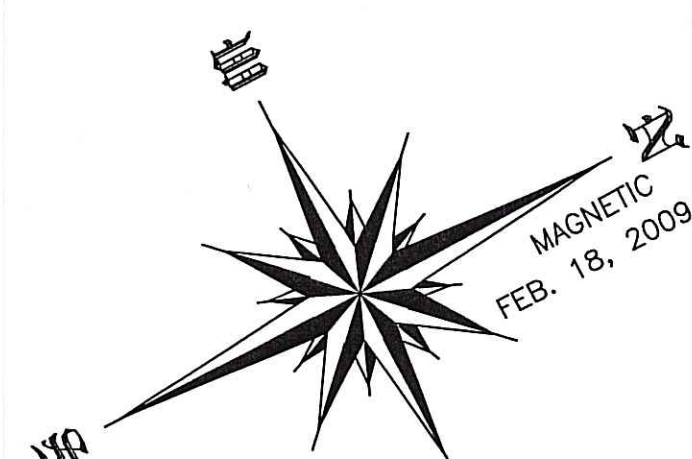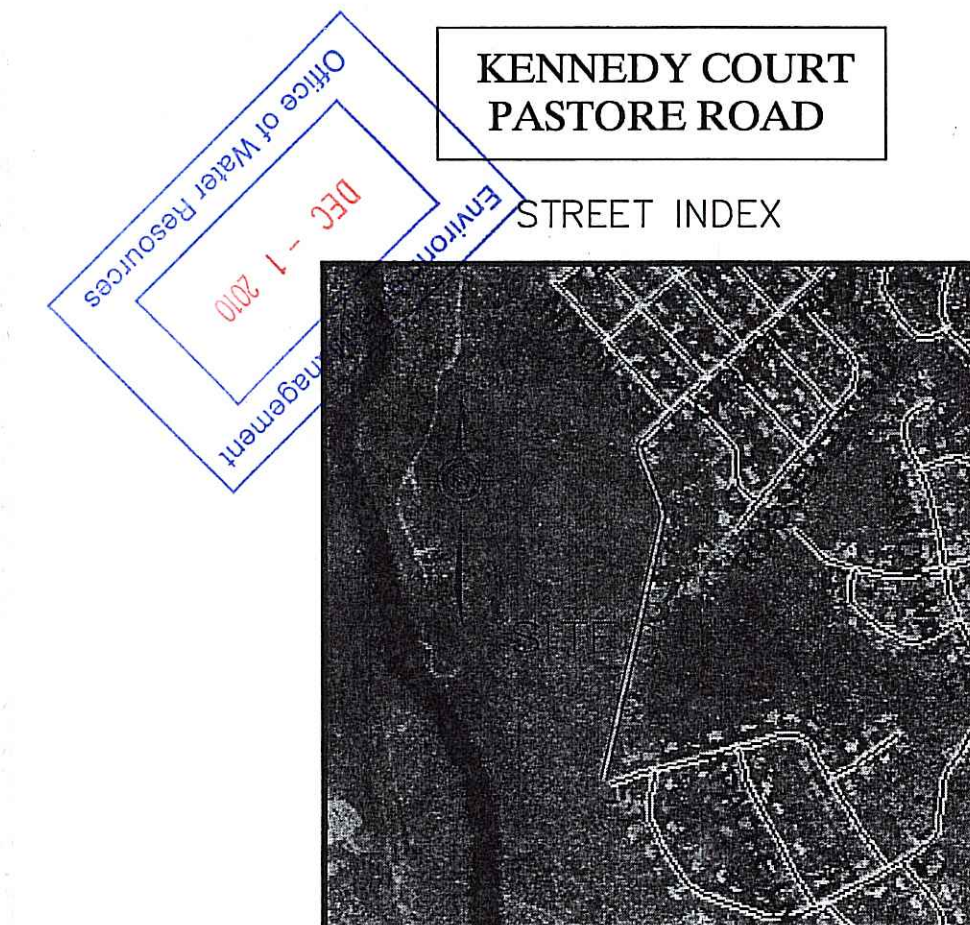

*Kindly be advised that a verification of the type or amount of freshwater wetlands on site.*

DEPARTMENT OF ENVIRONMENTAL MANAGEMENT  
OFFICE OF WATER RESOURCES  
FRESHWATER WETLANDS PROGRAM  
APPROVED WITH CONDITIONS  
AS SPECIFIED IN THE LETTER OF APPROVAL  
DATED DEC 08 2010 FILE # 09-0211  
NO CHANGES ALLOWED WITHOUT PRIOR APPROVAL.  
APPROVED PLANS MUST BE AT CONSTRUCTION SITE  
*Nancy L. Freeman*

Qty.	Key	Botanical Name	Common Name	Min. Size	Comments
		<b>Trees</b>			
1	BA	Betula alleghaniensis	Yellow Birch	#10	Select Specimen
10	TO	Thuja occidentalis 'Nigra'	Nigra Dark Green American Arborvitae	4-5 ft.	
		<b>Shrubs</b>			
3	CA	Clethra alnifolia 'Ruby Spice'	Ruby Spice Summersweet	#5	
3	CS	Cornus sericea 'Cardinal'	Cardinal Red Twig Dogwood	#3	
7	LH	Itea virginica 'Little Henry'	Little Henry Virginia Sweetspire	#3	
6	KL	Kalmia latifolia 'Little Linda'	Little Linda Dwarf Mountain Laurel	#2	
3	RM	Rhododendron maximum	Rosebay Rhododendron	18-24"	
2	RV	Rhododendron viscosum 'Pink Mist'	Pink Mist Swamp Azalea	#3	
3	VN	Vaccinium x Northland	Northland Half-high Blueberry	#3	
3	VD	Viburnum dentatum 'Chicago Lustre'	Chicago Lustre Arrowwood Viburnum	#3	



**SURVEY CLASSIFICATION:**  
THIS SURVEY AND PLAN CONFORM TO A CLASS "111" STANDARD AS ADOPTED BY THE RHODE ISLAND BOARD OF REGISTRATION FOR PROFESSIONAL LAND SURVEYORS.  
BY: *[Signature]* RICHARD T. BZDYRA, R.E.L.S.  
DATE: 11/22/10

**WETLAND SITE PLAN**  
ASSESSOR'S PLAT 54, LOT 438  
19 KENNEDY COURT  
CUMBERLAND, RHODE ISLAND  
OWNER: CHERYL SACEK

**Ocean State Planners, Inc.**  
SURVEYORS • DESIGNERS  
1255 OAKLAWN AVENUE CRANSTON, RHODE ISLAND  
PHONE (401) 463-9696 FAX (401) 463-9039

REVISION: MAY 20, 2010  
NOV. 1, 2010  
NOV. 18, 2010  
DATE: JULY 29, 2009  
DRAWN BY: DCD  
SCALE: 1"=20'  
GRAPHIC SCALE  
SHEET 1  
OF 1 SHEETS  
JOB NO. 7778  
DWG. NO. 7778-W