



ANGLE 83° 22' 21" USED TO DETERMINE DIRECTION OF SOUTH P/L.

Revised PER DEM
x-x-
EXTEND LIMITS OF DISTURBANCE

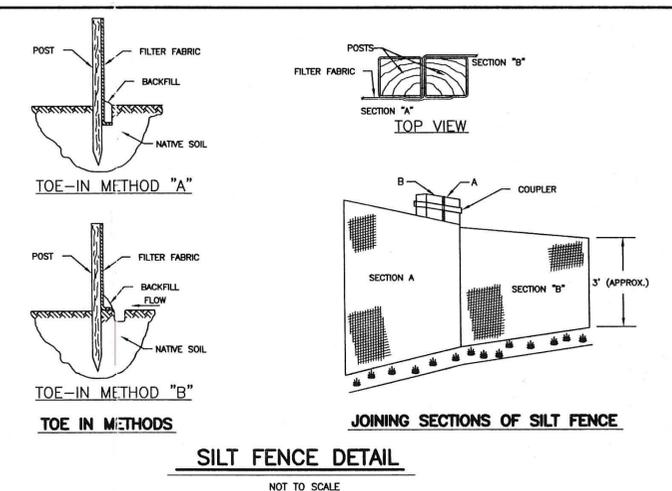

SILT FENCE DETAIL
NOT TO SCALE

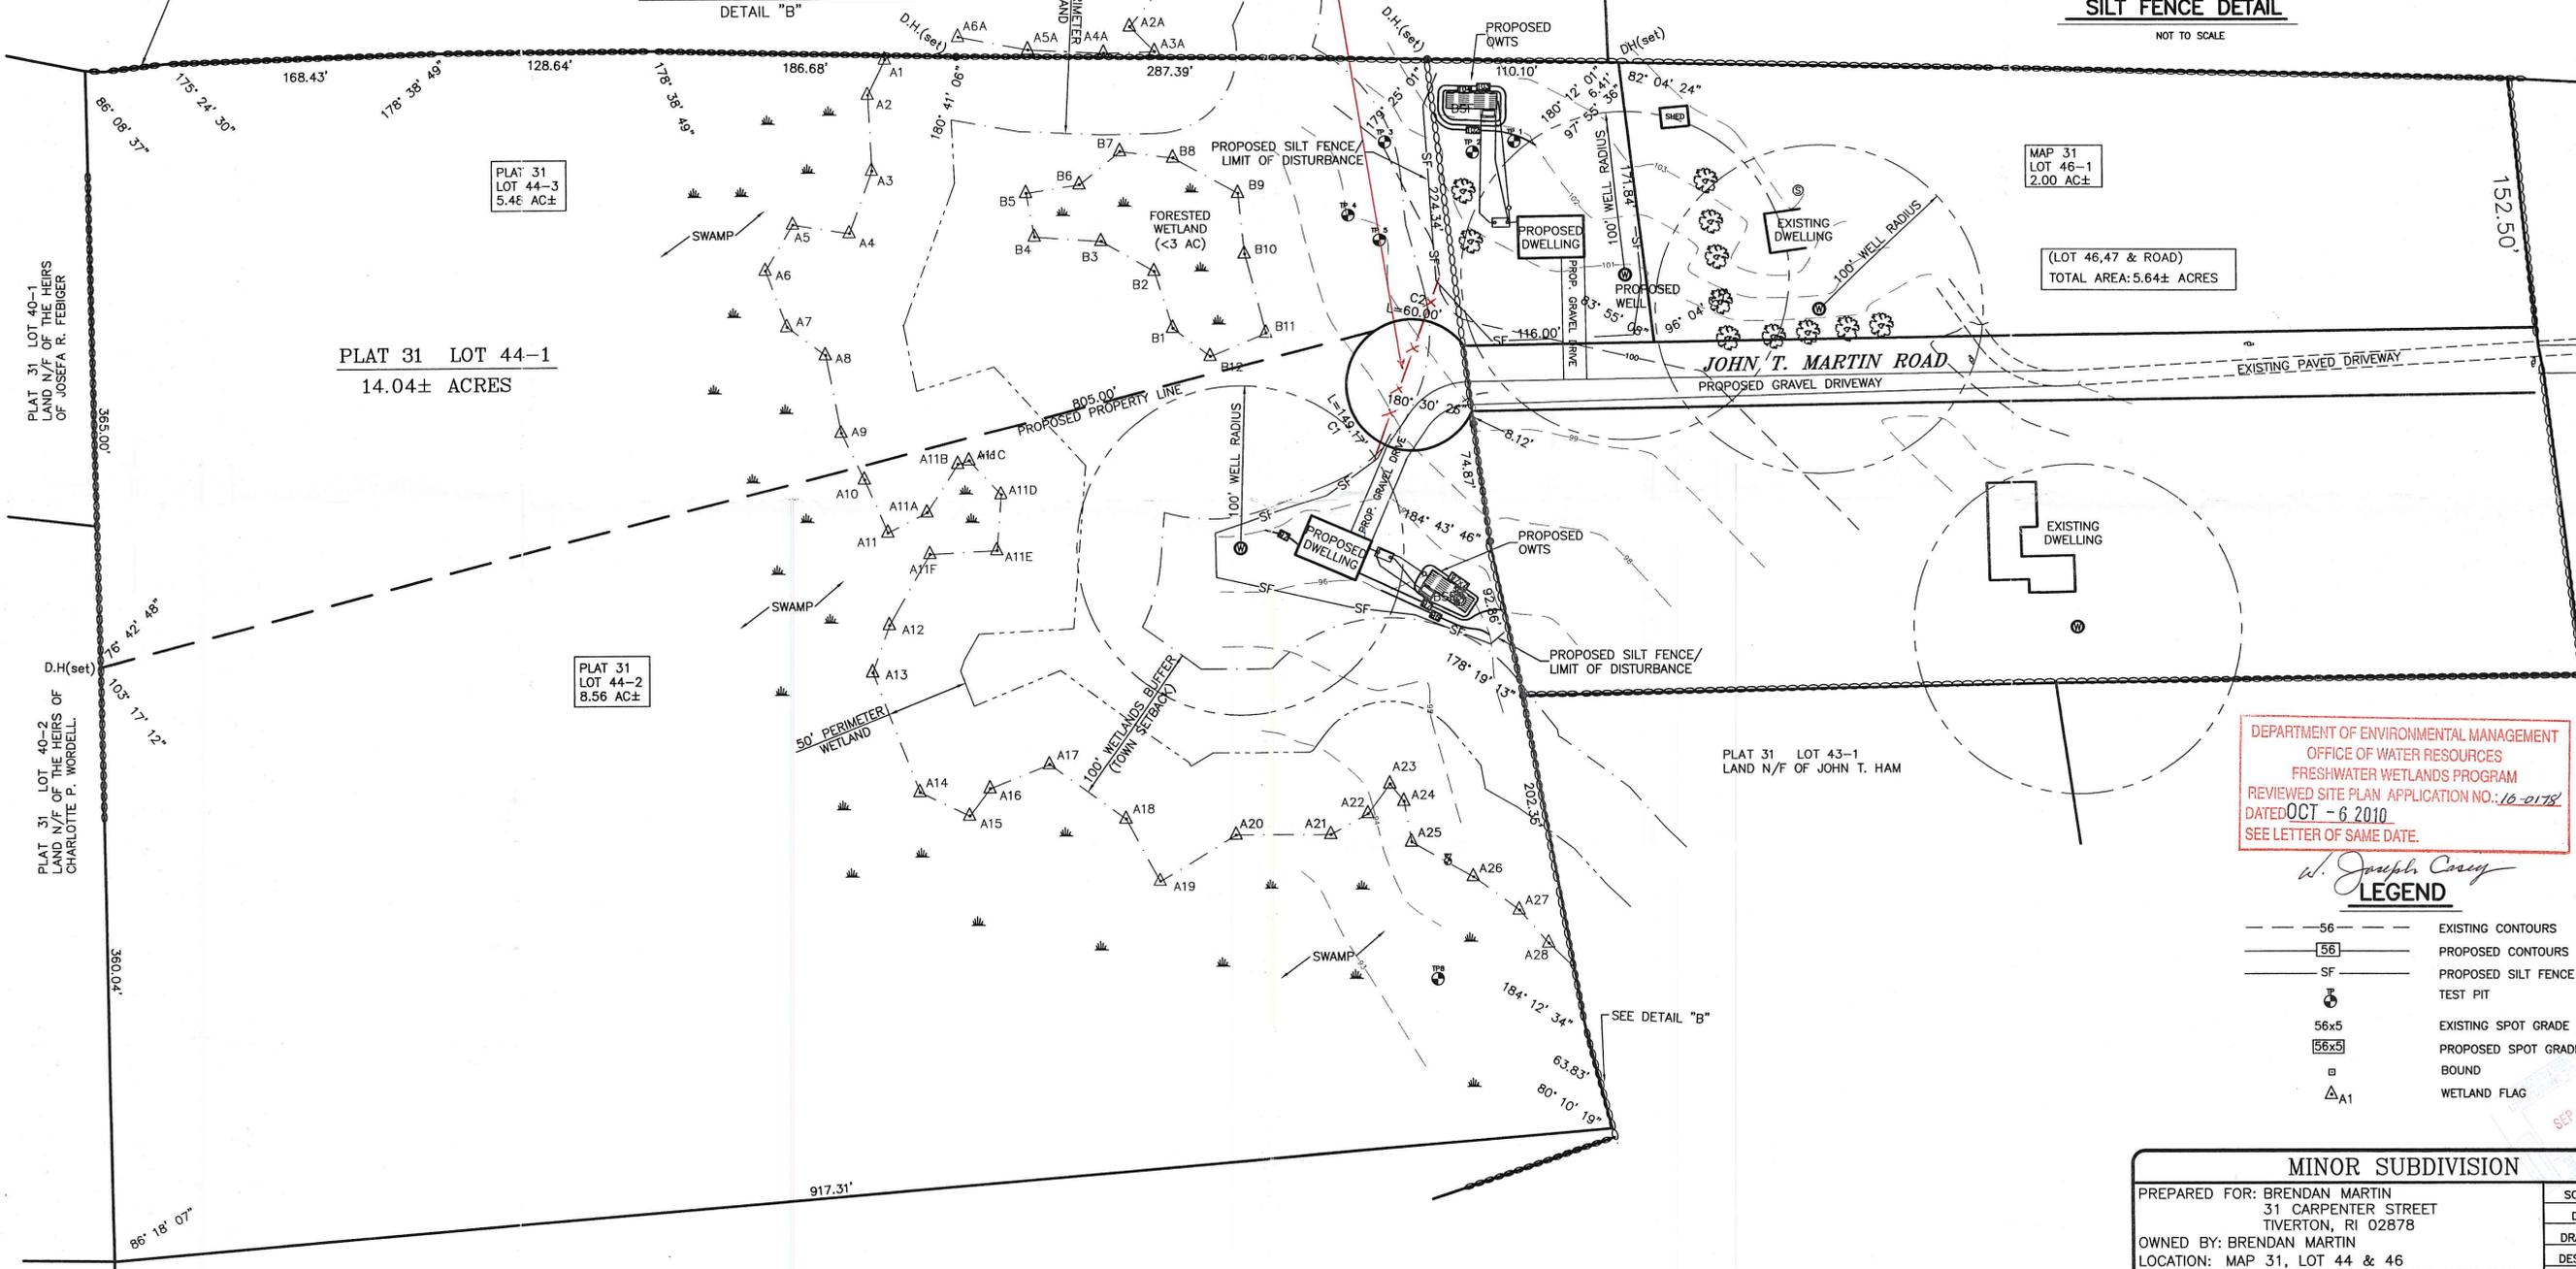


MAP 31 LOT 46-1
2.00 AC±

(LOT 46,47 & ROAD)
TOTAL AREA: 5.64± ACRES

DEPARTMENT OF ENVIRONMENTAL MANAGEMENT
OFFICE OF WATER RESOURCES
FRESHWATER WETLANDS PROGRAM
REVIEWED SITE PLAN APPLICATION NO.: 16-0178
DATED OCT - 6 2010
SEE LETTER OF SAME DATE.

W. Joseph Conroy
LEGEND

- 56 --- EXISTING CONTOURS
- [56] --- PROPOSED CONTOURS
- SF --- PROPOSED SILT FENCE
- ⊕ --- TEST PIT
- 56x5 --- EXISTING SPOT GRADE
- [56x5] --- PROPOSED SPOT GRADE
- --- BOUND
- △ A1 --- WETLAND FLAG

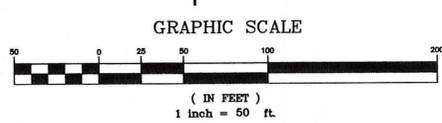

CURVE 1 CURVE DATA D: 213' 39' 59" R: 40.00' Ch: 76.57'	CURVE 2 CURVE DATA D: 85' 56' 37" R: 40.00' Ch: 54.53'
--	---

ZONING SETBACKS
DISTRICT: RESIDENTIAL
MIN. LOT AREA - 2.0 AC
MIN. LOT FRONTAGE - 175'
MIN. FRONT YARD - 50'
MIN. SIDE YARD - 25'
MIN. REAR YARD - 25'

- NOTES**
- WETLANDS SHOWN AS DELINEATED BY NATURAL RESOURCE SERVICES, DATED NOVEMBER 2009. ALL FLAGS SHOWN HAVE BEEN FIELD LOCATED.
 - SITE DOES NOT FALL WITHIN A COASTAL FLOOD ZONE.

MINOR SUBDIVISION	
PREPARED FOR: BRENDAN MARTIN 31 CARPENTER STREET TIVERTON, RI 02878	SCALE: 1" = 50' DATE: 08/18/10
OWNED BY: BRENDAN MARTIN LOCATION: MAP 31, LOT 44 & 46 JOHN MARTIN ROAD, LITTLE COMPTON	DRAWN: AB DESIGN: TC CHECKED: TC
TODD CHAPIN REGISTERED PROFESSIONAL ENGINEER	PROJECT NO. 24-272
Mount Hope ENGINEERING CIVIL/ENVIRONMENTAL SERVICES Post Office Box 943 Portsmouth, Rhode Island 02871 (401) 683-1934/(508) 379-1234	SHEET NO. 1 OF 1