

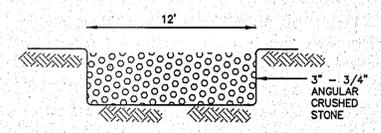


- LEGEND**
- SOIL EVALUATION
 - ⊙ EXISTING WELL
 - PROPOSED WELL
 - W — WATER LINE
 - - - - - EXISTING CONTOUR
 - 580 — PROPOSED CONTOUR
 - - - - - LOD LIMIT OF DISTURBANCE
 - o — SILT FENCE
 - B1 — WETLAND EDGE
 - x582.8 SPOT GRADE

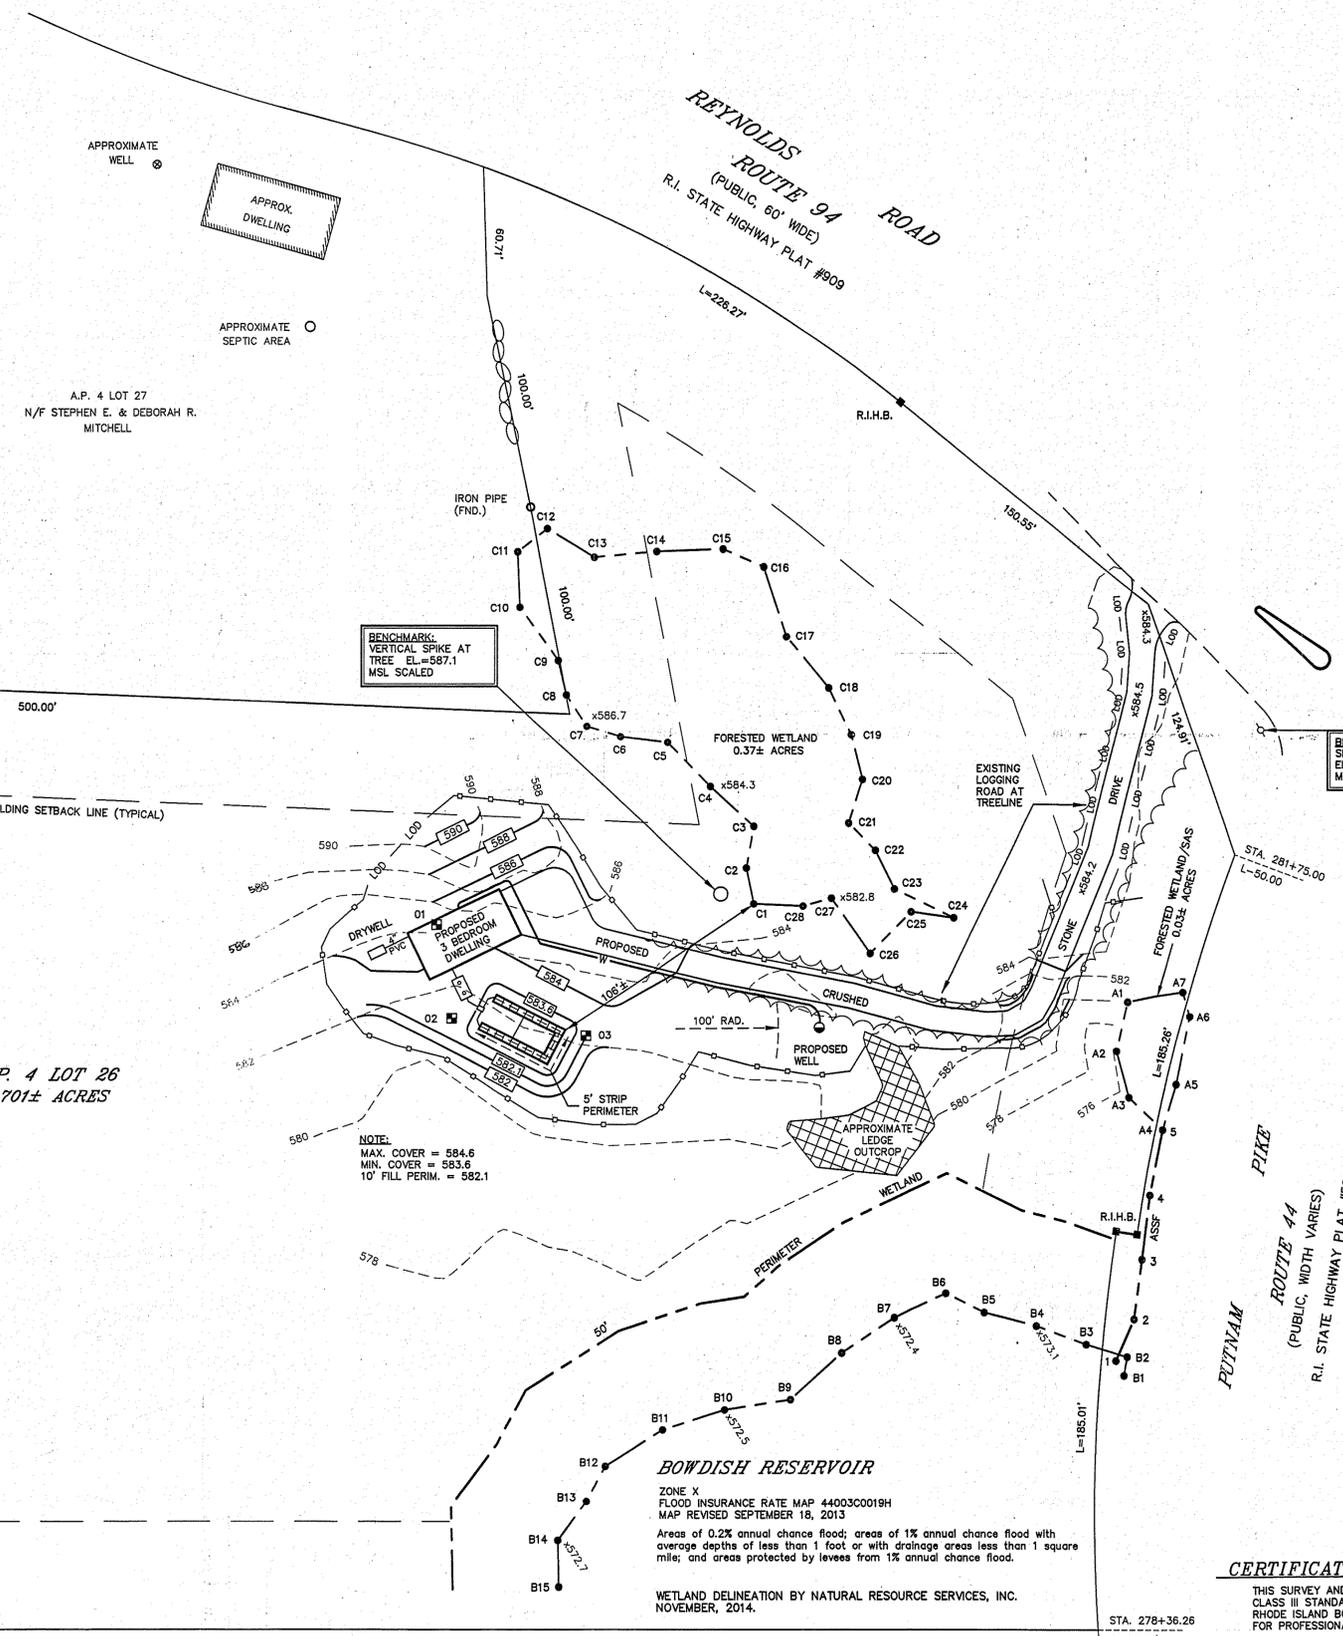

DRIVEWAY SECTION
NO--SCALE

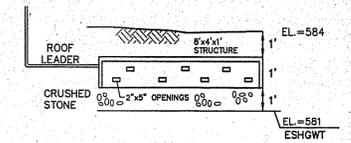


DRYWELL SECTION
NO--SCALE

DEPARTMENT OF ENVIRONMENTAL MANAGEMENT
OFFICE OF WATER RESOURCES
FRESHWATER WETLANDS PROGRAM
REVIEWED SITE PLAN APPLICATION NO. 15-009
DATED AUG 24 2015
SEE LETTER OF SAME DATE.

FLOOD PLAIN NOTE:
THE AREAS SHOWN FOR PROPOSED SITE IMPROVEMENTS DOES NOT LIE WITH IN ANY SPECIAL FLOOD ZONE AS INDICATED ON FLOOD INSURANCE RATE MAP 44003C0019H MAP REVISED SEPTEMBER 18, 2013.

OWNER/APPLICANT:
WILLIAM QUIGLEY
47 WILLIE WOODHEAD ROAD
CHEPACHET, RI 02814
C/O CHRIS CLARK
PO BOX 455
HARMONY, RI 02829

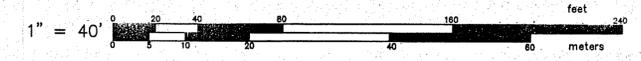

1246.95'

A.P. 4 LOT 23
N/F STATE OF RHODE ISLAND


BOWDISH RESERVOIR
ZONE X
FLOOD INSURANCE RATE MAP 44003C0019H
MAP REVISED SEPTEMBER 18, 2013
Areas of 0.2% annual chance flood; areas of 1% annual chance flood with coverage depths of less than 1 foot or with drainage areas less than 1 square mile; and areas protected by levees from 1% annual chance flood.
WETLAND DELINEATION BY NATURAL RESOURCE SERVICES, INC.
NOVEMBER, 2014.

CERTIFICATION:
THIS SURVEY AND PLAN CONFORM TO A CLASS III STANDARD AS ADOPTED BY THE RHODE ISLAND BOARD OF REGISTRATION FOR PROFESSIONAL LAND SURVEYORS.



INTERNATIONAL MAPPING & SURVEYING CORP.
LAND SURVEYING CIVIL ENGINEERING PHOTOGRAMMETRIC MAPPING
19 INDUSTRIAL DRIVE, SMITHFIELD, R.I. 02917 (401) 232-2620

PLAN SHOWING PROPOSED SITE IMPROVEMENTS
on PUTNAM PIKE & REYNOLDS ROAD
in GLOCESTER, RI
A.P. 4 LOT 26

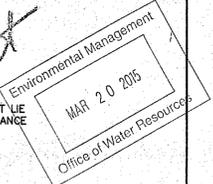

REVISIONS	DATE	NO.
DRAWN BY	KRR	
CKD. BY	AEM	
APPRD. BY	AEM	
DATE	02/26/15	
SCALE	1"=40'	
SHEET	10F1	
DWG.NO.	031205-W2	