

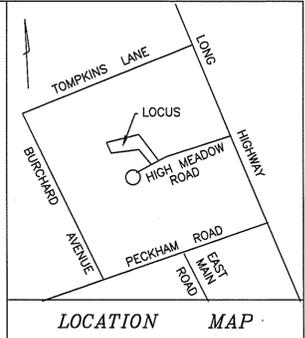


NORTH

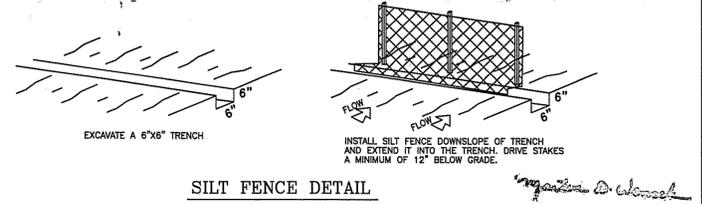

LEGEND

- P/L PROPERTY LINE
- G.B. GRANITE BOUND
- I.R. IRONROD
- STONEWALL
- (fnd) FOUND
- D.H. DRILLHOLE IN STONE
- A7 WETLAND FLAG
- WETLAND AREA
- *-*-*-* PROPOSED SILT FENCE OR STAKED HAYBALES
- WHITE SPRUCE (*Picea glauca*) 4' high & 8" on center

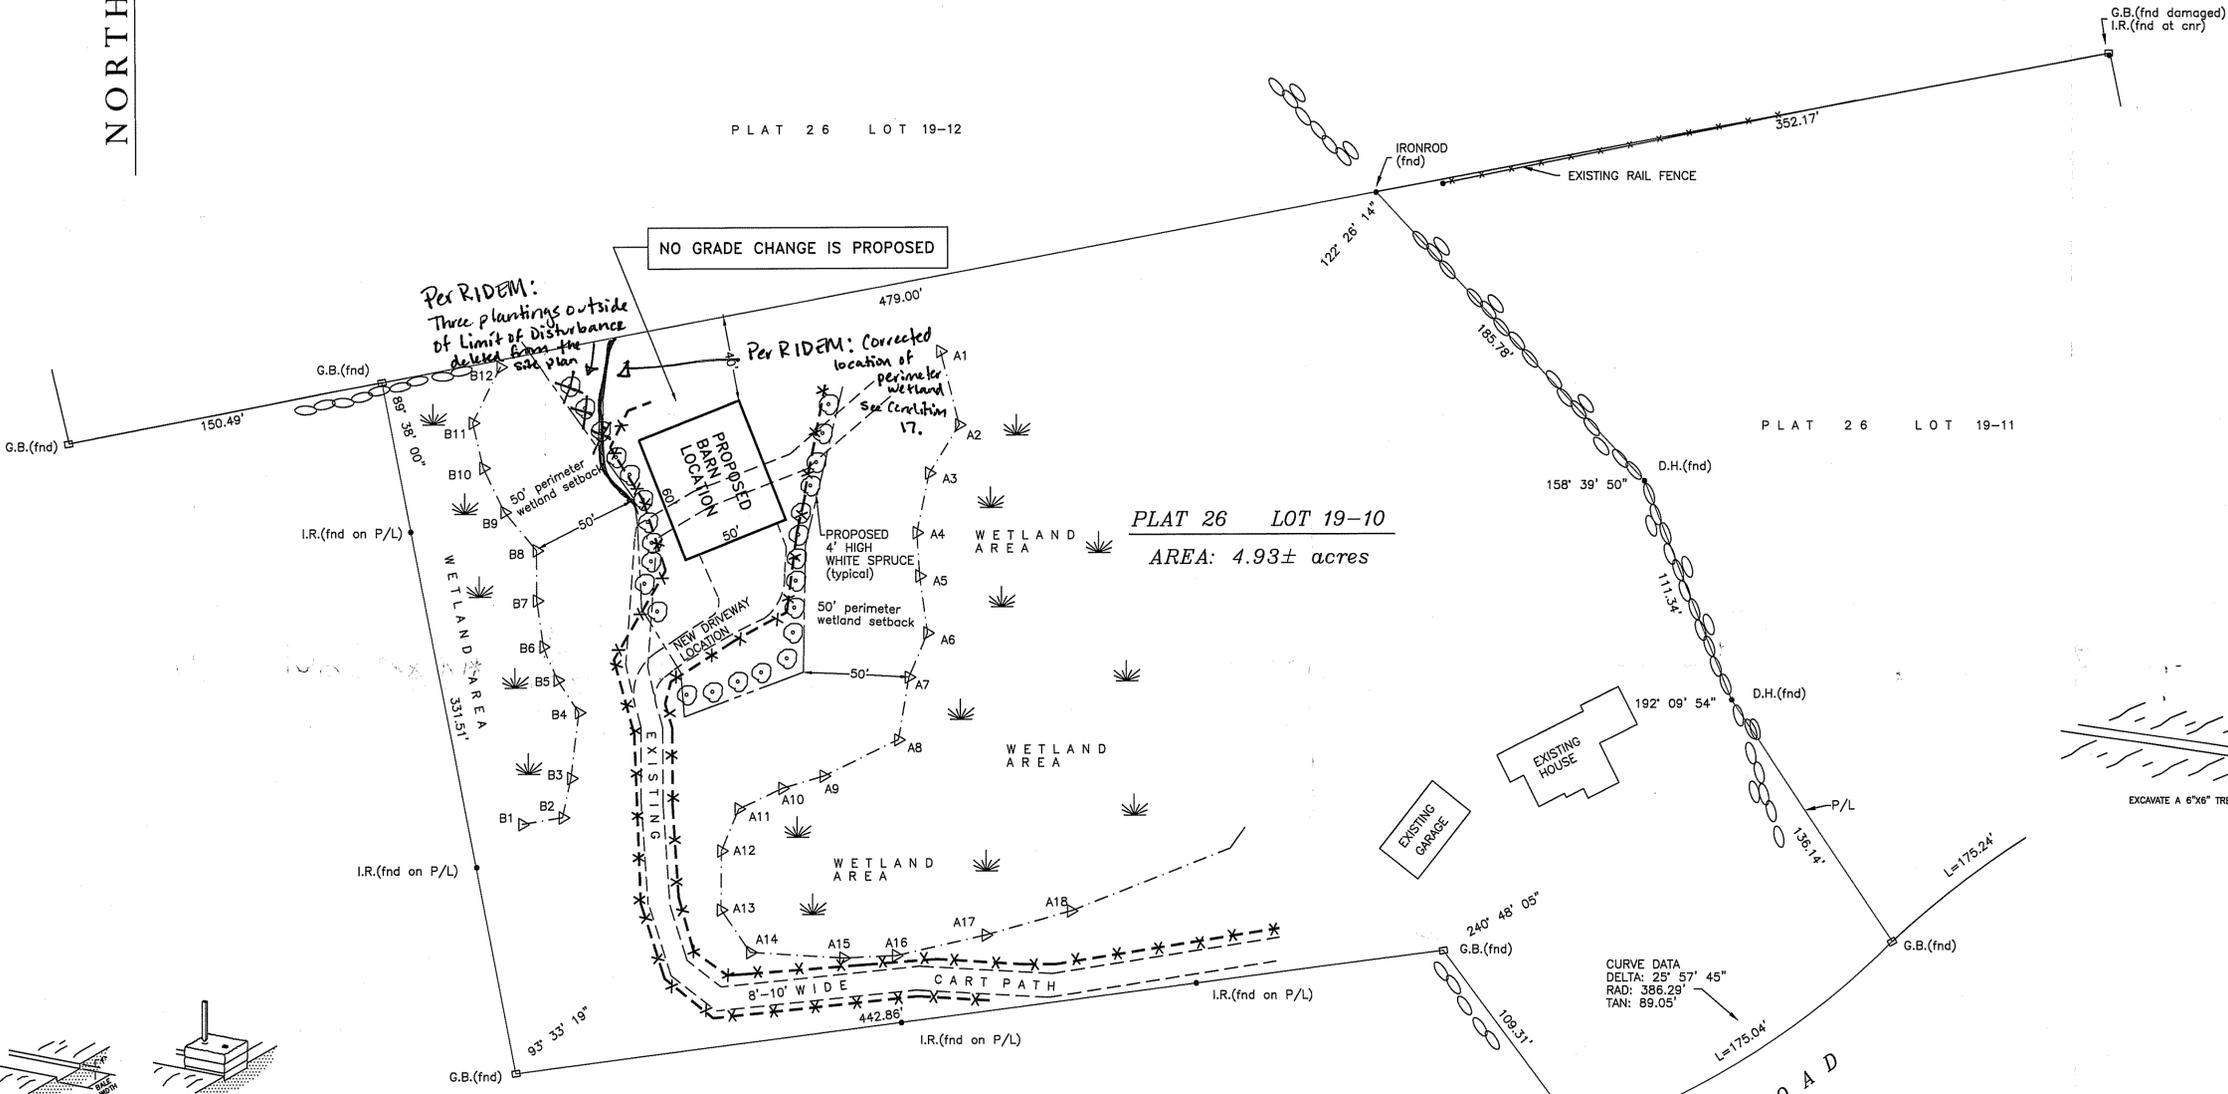


DEPARTMENT OF ENVIRONMENTAL MANAGEMENT
 OFFICE OF WATER RESOURCES
 FRESHWATER WETLANDS PROGRAM
 APPROVED WITH CONDITIONS
 AS SPECIFIED IN THE LETTER OF APPROVAL
 DATED JUL 10 2015 FILE # 15-0121
 NO CHANGES ALLOWED WITHOUT PRIOR APPROVAL
 APPROVED PLANS MUST BE AT CONSTRUCTION SITE


Kindly be advised that this Permit is not equivalent to a verification of the type or extent of freshwater wetlands on site.

WETLANDS LOCATION IS CLASS 3 SURVEY STANDARD THIS PLAN AND SURVEY CONFORM TO A CLASS 1 STANDARD AS ADOPTED BY THE RHODE ISLAND BOARD OF REGISTRATION FOR PROFESSIONAL LAND SURVEYORS

BY: JOHN J. BARKER, JR. PLS #1885 Environmental Management JUN 10 2015

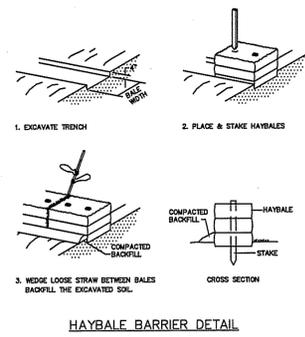


DRIVEWAY CONSTRUCTION
 1. THE BASE COURSE SHALL CONSIST OF A MINIMUM OF EIGHT (8") INCHES OF BANK GRAVEL WITH A MINIMUM TWO (2") INCHES PROCESSED GRAVEL OVERLAY. MAXIMUM STONE SIZE FOR BANK GRAVEL IS FOUR INCHES AND MAXIMUM STONE SIZE FOR PROCESSED GRAVEL IS TWO (2") INCHES.
 2. WIDTH OF PROPOSED DRIVEWAY IS TO BE CONSISTENT WITH THE EXISTING CART PATH.

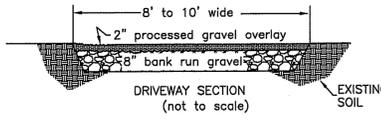

PLAT REFERENCE

BEING LOT "1" ON PLAT MAP OF SAGONATE MEADOWS " RECORDED IN PLAT BOOK 8 PAGE 17, OCT 31, 1985.

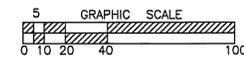

REVISED SITE PER NATURAL RESOURCE SERVICES INC. 3/12/15

JOHN J. BARKER, JR.
 JUN 10 2015
 REGISTERED PROFESSIONAL LAND SURVEYOR

BARKER LAND SURVEYING, INC.
 168 HIGH ST., BRISTOL, R.I. 02809 (401) 254-0824

SITE PLAN
 for
Richard Chartier

PLAT 26 LOT 19-10	9 HIGH MEADOW ROAD	LITTLE COMPTON		
DWG NO.	SCALE	DATE	DRAWN BY	SHEET
141201	1"=40'	1/15/15	JUB	1 OF 1