


LOCUS AS SHOWN ON ASSESSOR'S MAP

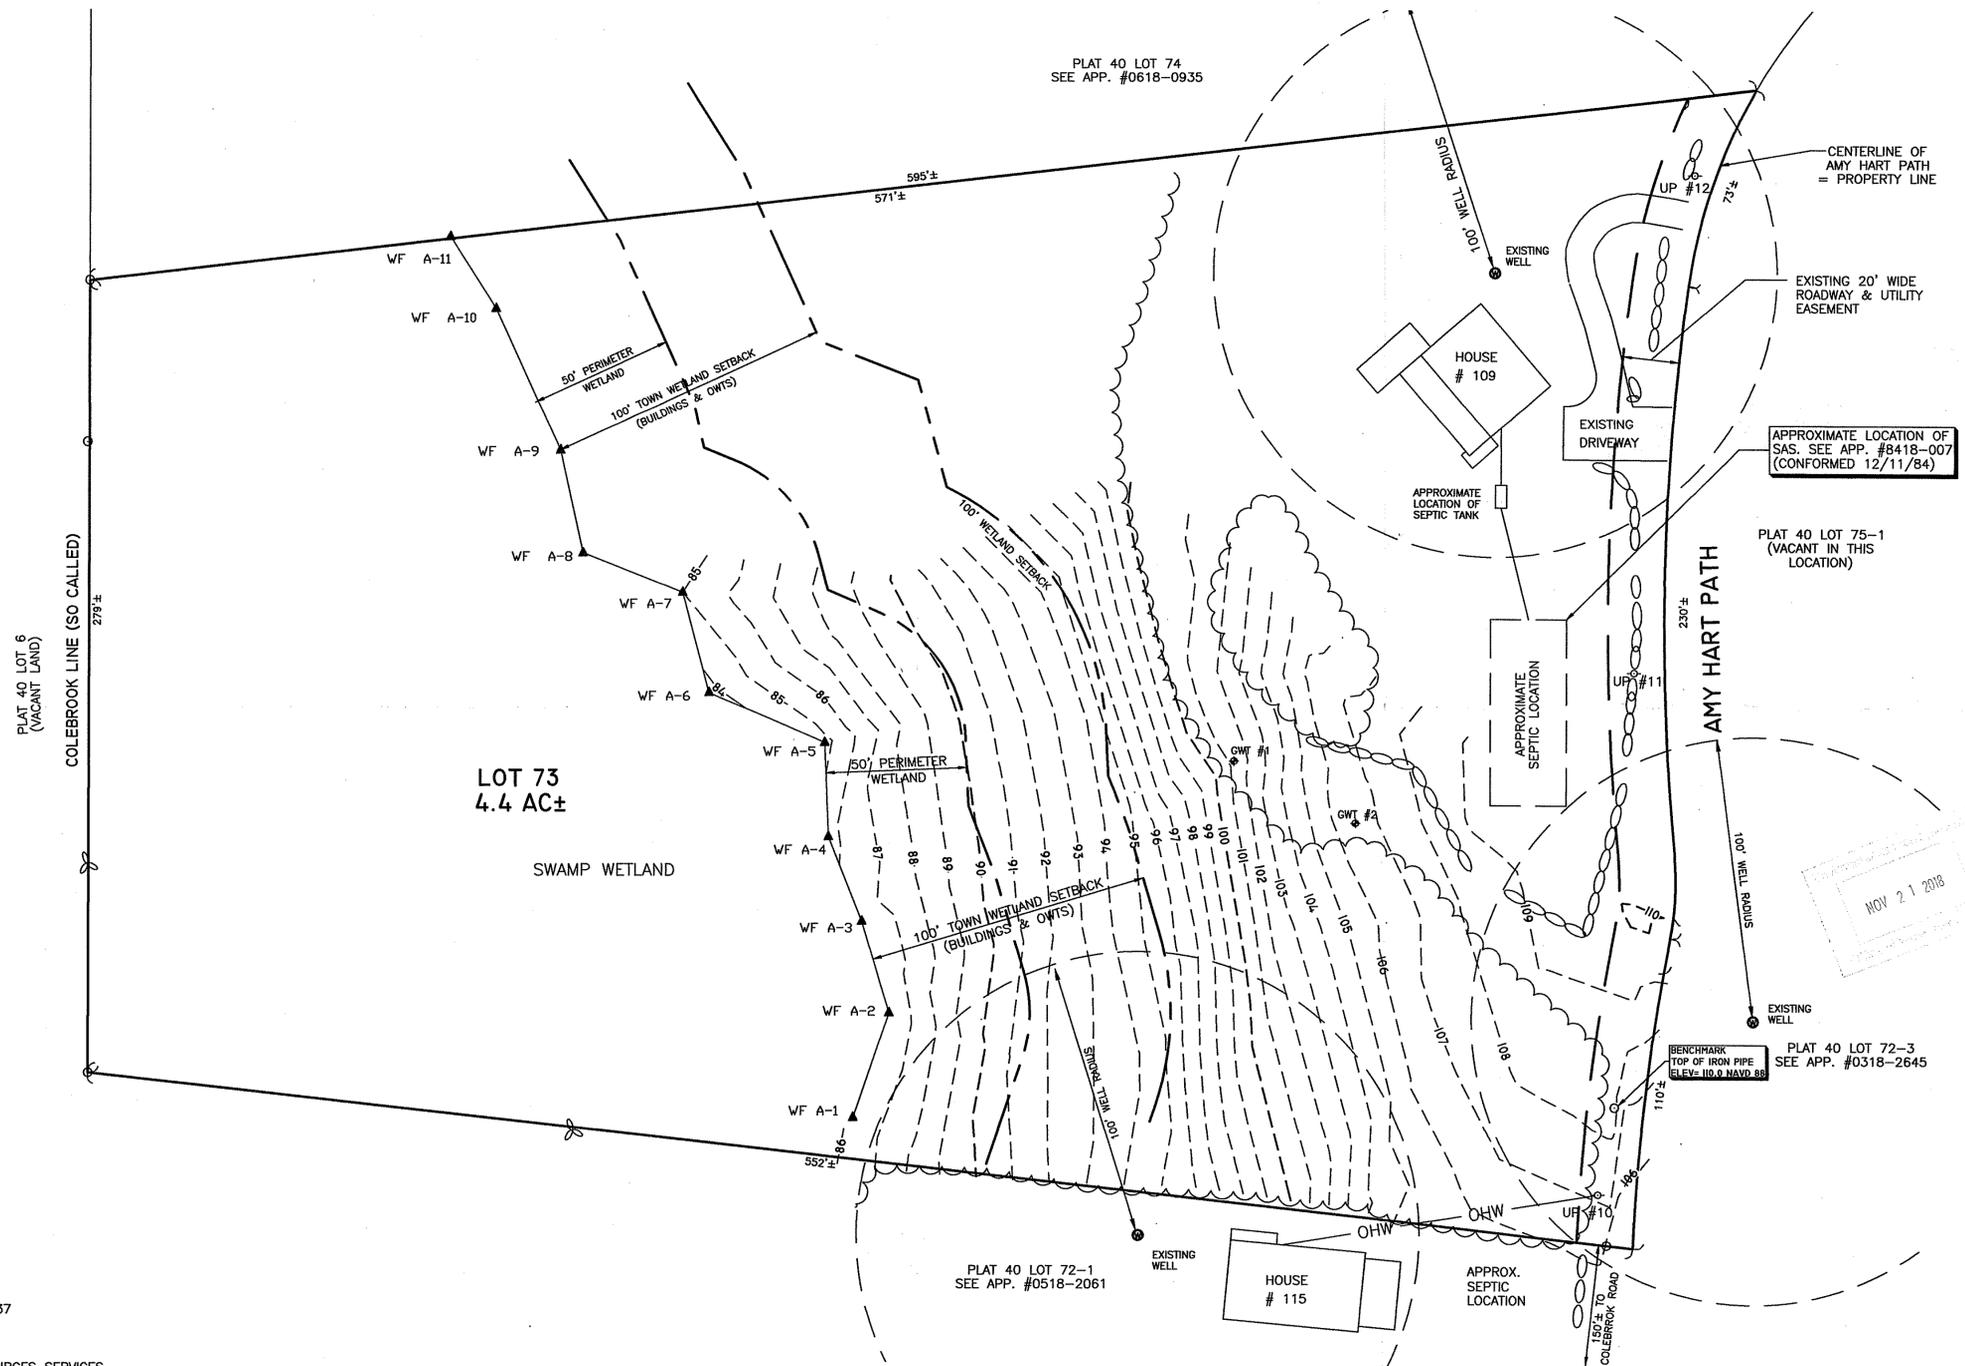

- LEGEND**
- IRON PIN OR DH FOUND
 - IRON PIN OR DH TO BE SET
 - CBOT TO BE SET
 - STONE WALL
 - ⊙ WELL
 - ⊕ SOIL EVALUATION
 - OHW — OVERHEAD WIRES
 - UTILITY POLE
 - X — SILT FENCE/EROSION CONTROL
 - WF A-1 ▲ WETLAND FLAG
 - 96 — EXISTING CONTOUR
 - 100 — PROPOSED CONTOUR
 - 105 — PROPOSED SPOT GRADE
 - 105 — UNDERGROUND WIRES
 - OHW — OVERHEAD WIRES
 - EDGE OF WOODS

- NOTES:**
1. RECORD OWNER: VINCENT J. MILLARD
109 AMY HART PATH
LITTLE COMPTON RI, 02837
 2. ASSESSOR'S REF: PLAT 40 LOT 73
 3. DEED REF: BOOK 293 PAGE 67
 4. PLAN REF: PB 15 PG 47
 5. WETLAND EDGE DELINEATED BY NATURAL RESOURCES SERVICES, INC IN MARCH, 2016.


THIS SURVEY HAS BEEN CONDUCTED AND THE PLAN HAS BEEN PREPARED PURSUANT TO SECTION 9 OF THE RULES & REGULATIONS ADOPTED BY THE RHODE ISLAND STATE BOARD OF REGISTRATION FOR PROFESSIONAL LAND SURVEYORS ON 5/4/16 AS FOLLOWS:

A. TYPE OF BOUNDARY SURVEY: NOT A BOUNDARY SURVEY
MEASUREMENT SPECIFICATION: NONE

B. OTHER TYPE OF SURVEY: DATA ACCUMULATION SURVEY; MEASUREMENT SPECIFICATION: III
TOPOGRAPHIC SURVEY ACCURACY: T-2

C. STATEMENT OF PURPOSE: THE PURPOSE FOR THE CONDUCT OF THE SURVEY AND FOR THE PREPARATION OF THE PLAN IS TO OBTAIN APPROVAL FOR A PROPOSED OWTS.

BY DONALD J. MEDEBROS 9/28/18
DONALD J. MEDEBROS, PLS #1923

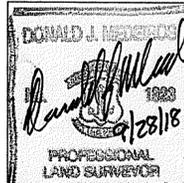

WETLAND EDGE VERIFICATION PLAN

PREPARED FOR
VINCENT J. MILLARD
PLAT 40 LOT 73
AMY HART PATH
LITTLE COMPTON, RHODE ISLAND

SCALE: 1" = 30' DATE: SEPTEMBER 28, 2018

JOB #15-041

291 LONG HIGHWAY
LITTLE COMPTON, RI 02837
(401) 592-1302

ABLE
Engineering Inc.



NOV 21 2018