

LEGEND PROPOSED CONTOUR EXISTING CONTOUR PROPOSED SPOT ELEVATION EXISTING SPOT ELEVATION PROPOSED DRAINAGE PIPE EXISTING DRAINAGE PIPE PROPOSED CURB EXISTING WATER WETLANDS FLAG LOCATION & DESIGNATION PROPOSED CHAIN LINK FENCE EXISTING CHAIN LINK FENCE - LIMIT OF WETLANDS VEGETATION ---- EXISTING RIGHT-OF-WAY LINE 7777777 PROPOSED PAVEMENT CUT & MATCH PROPOSED STRUCTURE - HIGHWAY BASELINE ---- + ---- SURVEY BASELINE EXISTING RHODE ISLAND HIGHWAY BOUND PROPOSED RHODE ISLAND HIGHWAY BOUND PROPOSED SIGN EXISTING SIGN

> EXISTING POWER POLE WITH GUY


— — — 50' WETLANDS SETBACK LINE

GRAPHIC SCALE

40 0 20 40 80 160

( IN FEET )
1 inch = 40 ft.

AUG - 4 2004

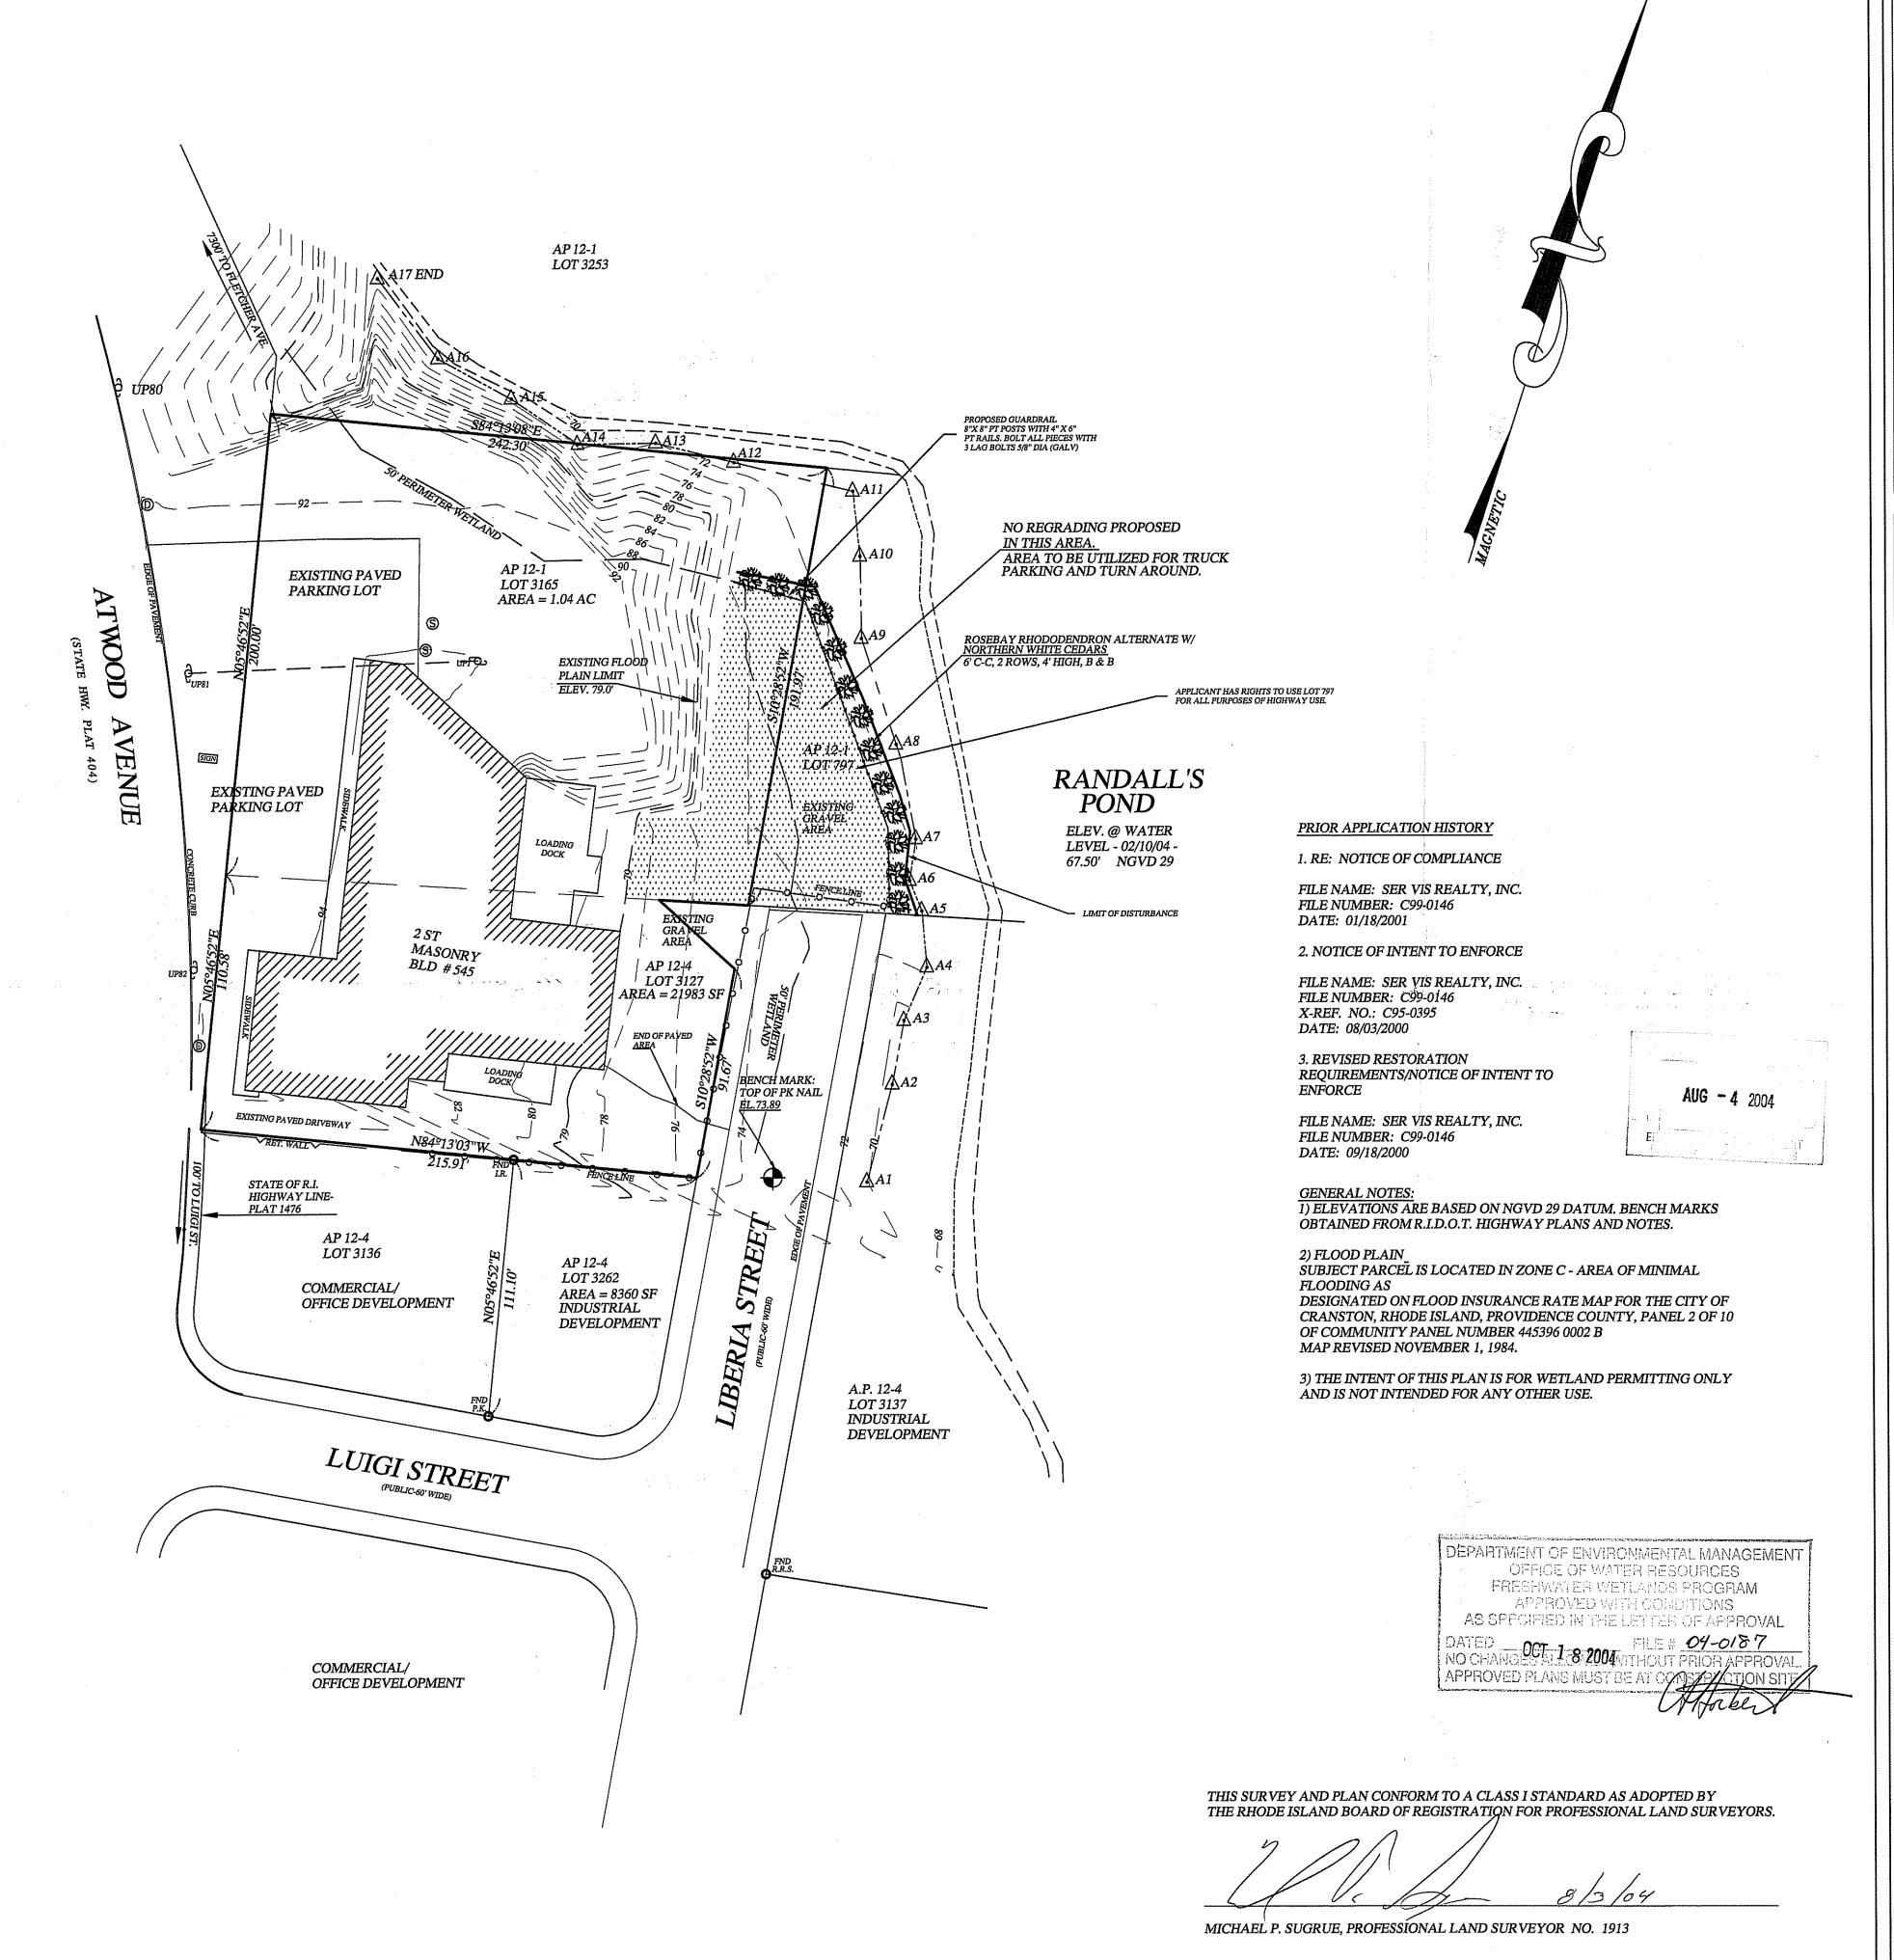

SUGRUE & ASSOC., INC.

CIVIL ENGINEERS & LAND SURVEYORS

72 HARTFORD PIKE

NORTH SCITUATE, R.I. 02857

 729/04
 L.O.D., PLANTING NOTES, PROPOERTY NOTE
 WPD
 WPD
 WPD
 MPD

 DATE
 DATE
 REVISION
 BY
 BY
 BY
 BY

SER VIS REALTY
545 ATWOOD AVE.
CRANSTON, R.I.

JOB # SA23326 DRAWING # SA23326