


INDEX OF DRAWINGS

SHEET No.	DRAWING No.	DESCRIPTION
1	C0	COVER SHEET
2	C1.1	STANDARD LEGEND AND SYMBOLS
3	C1.2	STANDARD NOTES
4	C1.3	JOB SPECIFIC PLAN SYMBOLS, LEGEND, & NOTES
5	C2.3	GENERAL PLAN No. 3
6	C5.1	DETAILS-1
7	C5.2	DETAILS-2


TOWN OF BRISTOL

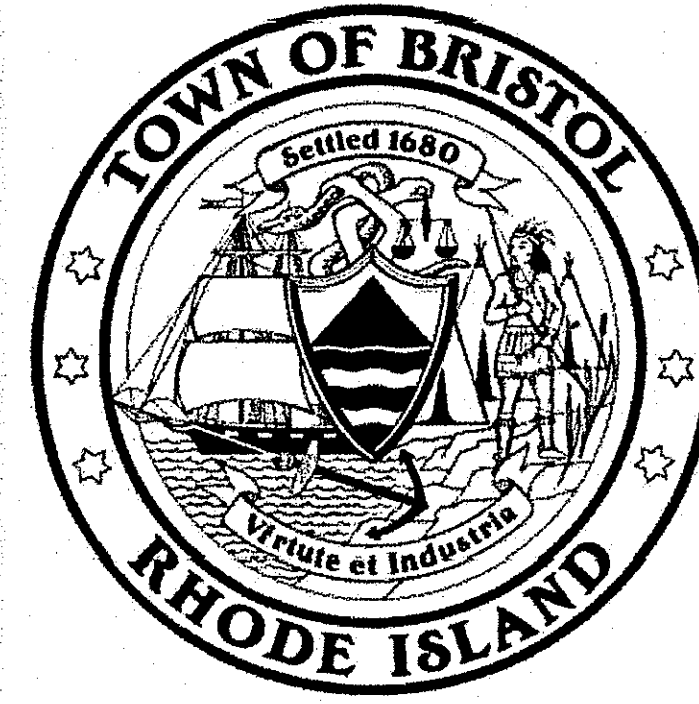

PLAN OF PROPOSED IMPROVEMENTS  
TO CHESTNUT STREET  
PARTIAL SET FOR RIDEM PERMITTING

TOWN OF BRISTOL  
BRISTOL COUNTY  
STATE OF RHODE ISLAND


LENGTH = 0.9 MILES

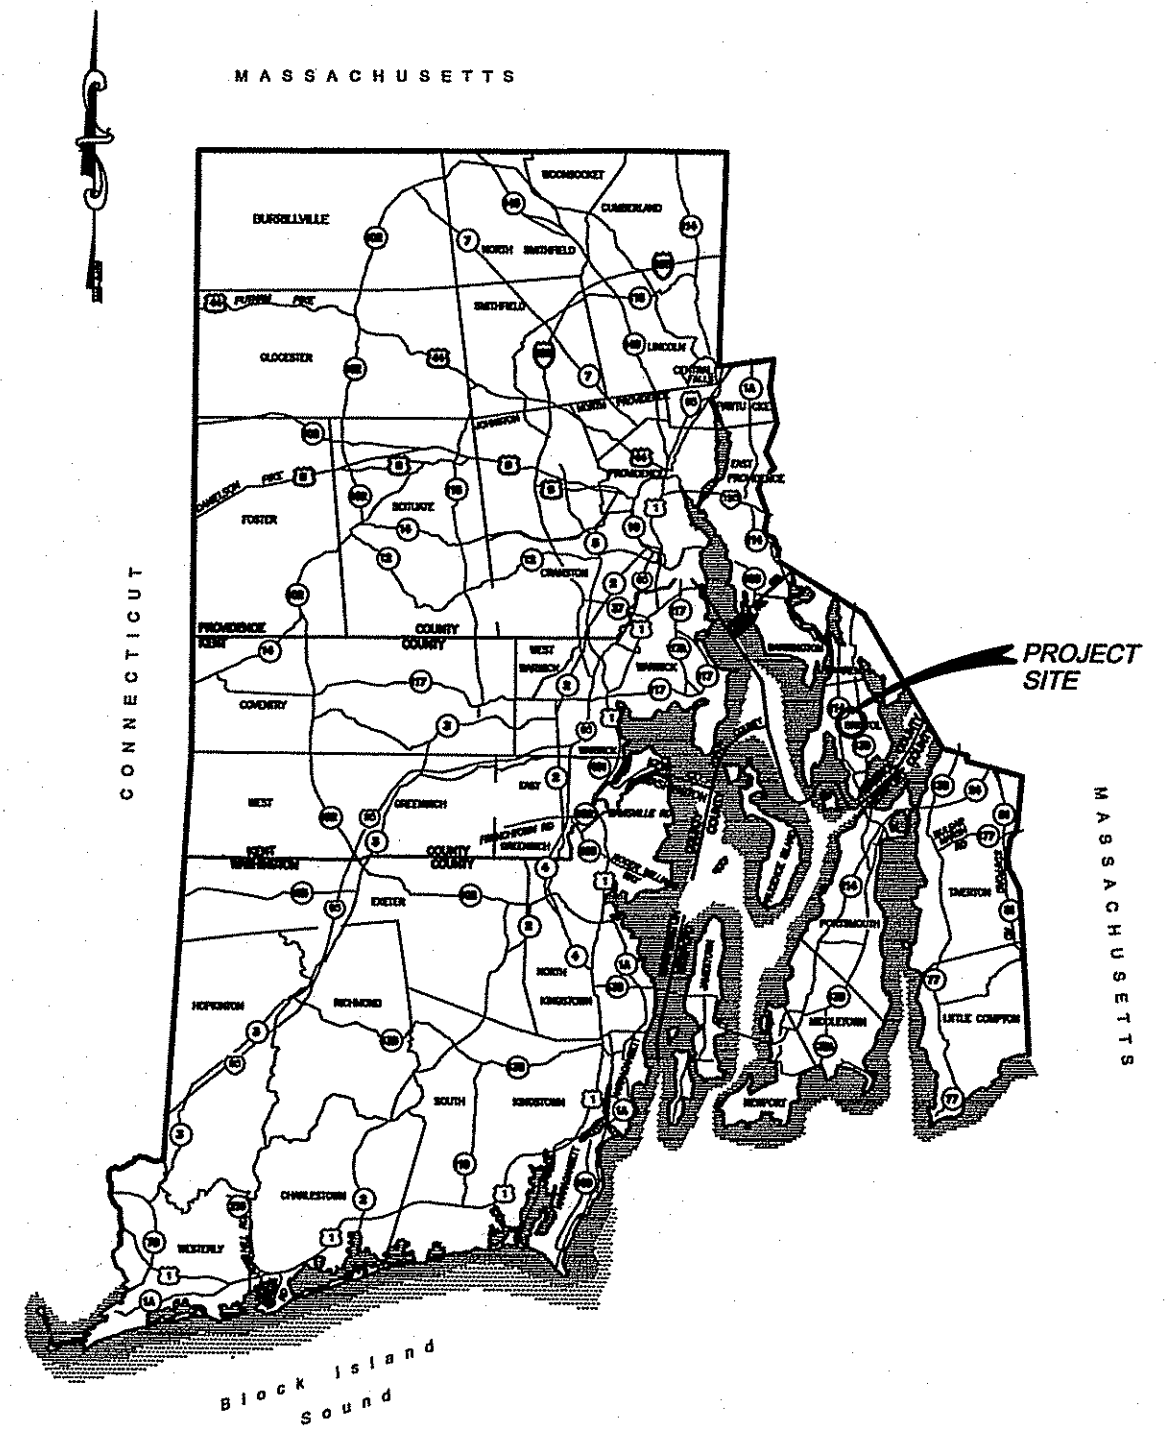

LOCATION MAP  
NOT TO SCALE




**PARE CORPORATION**  
ENGINEERS - SCIENTISTS - PLANNERS  
8 BLACKSTONE VALLEY PLACE  
LINCOLN, RI 02865  
401-334-4100

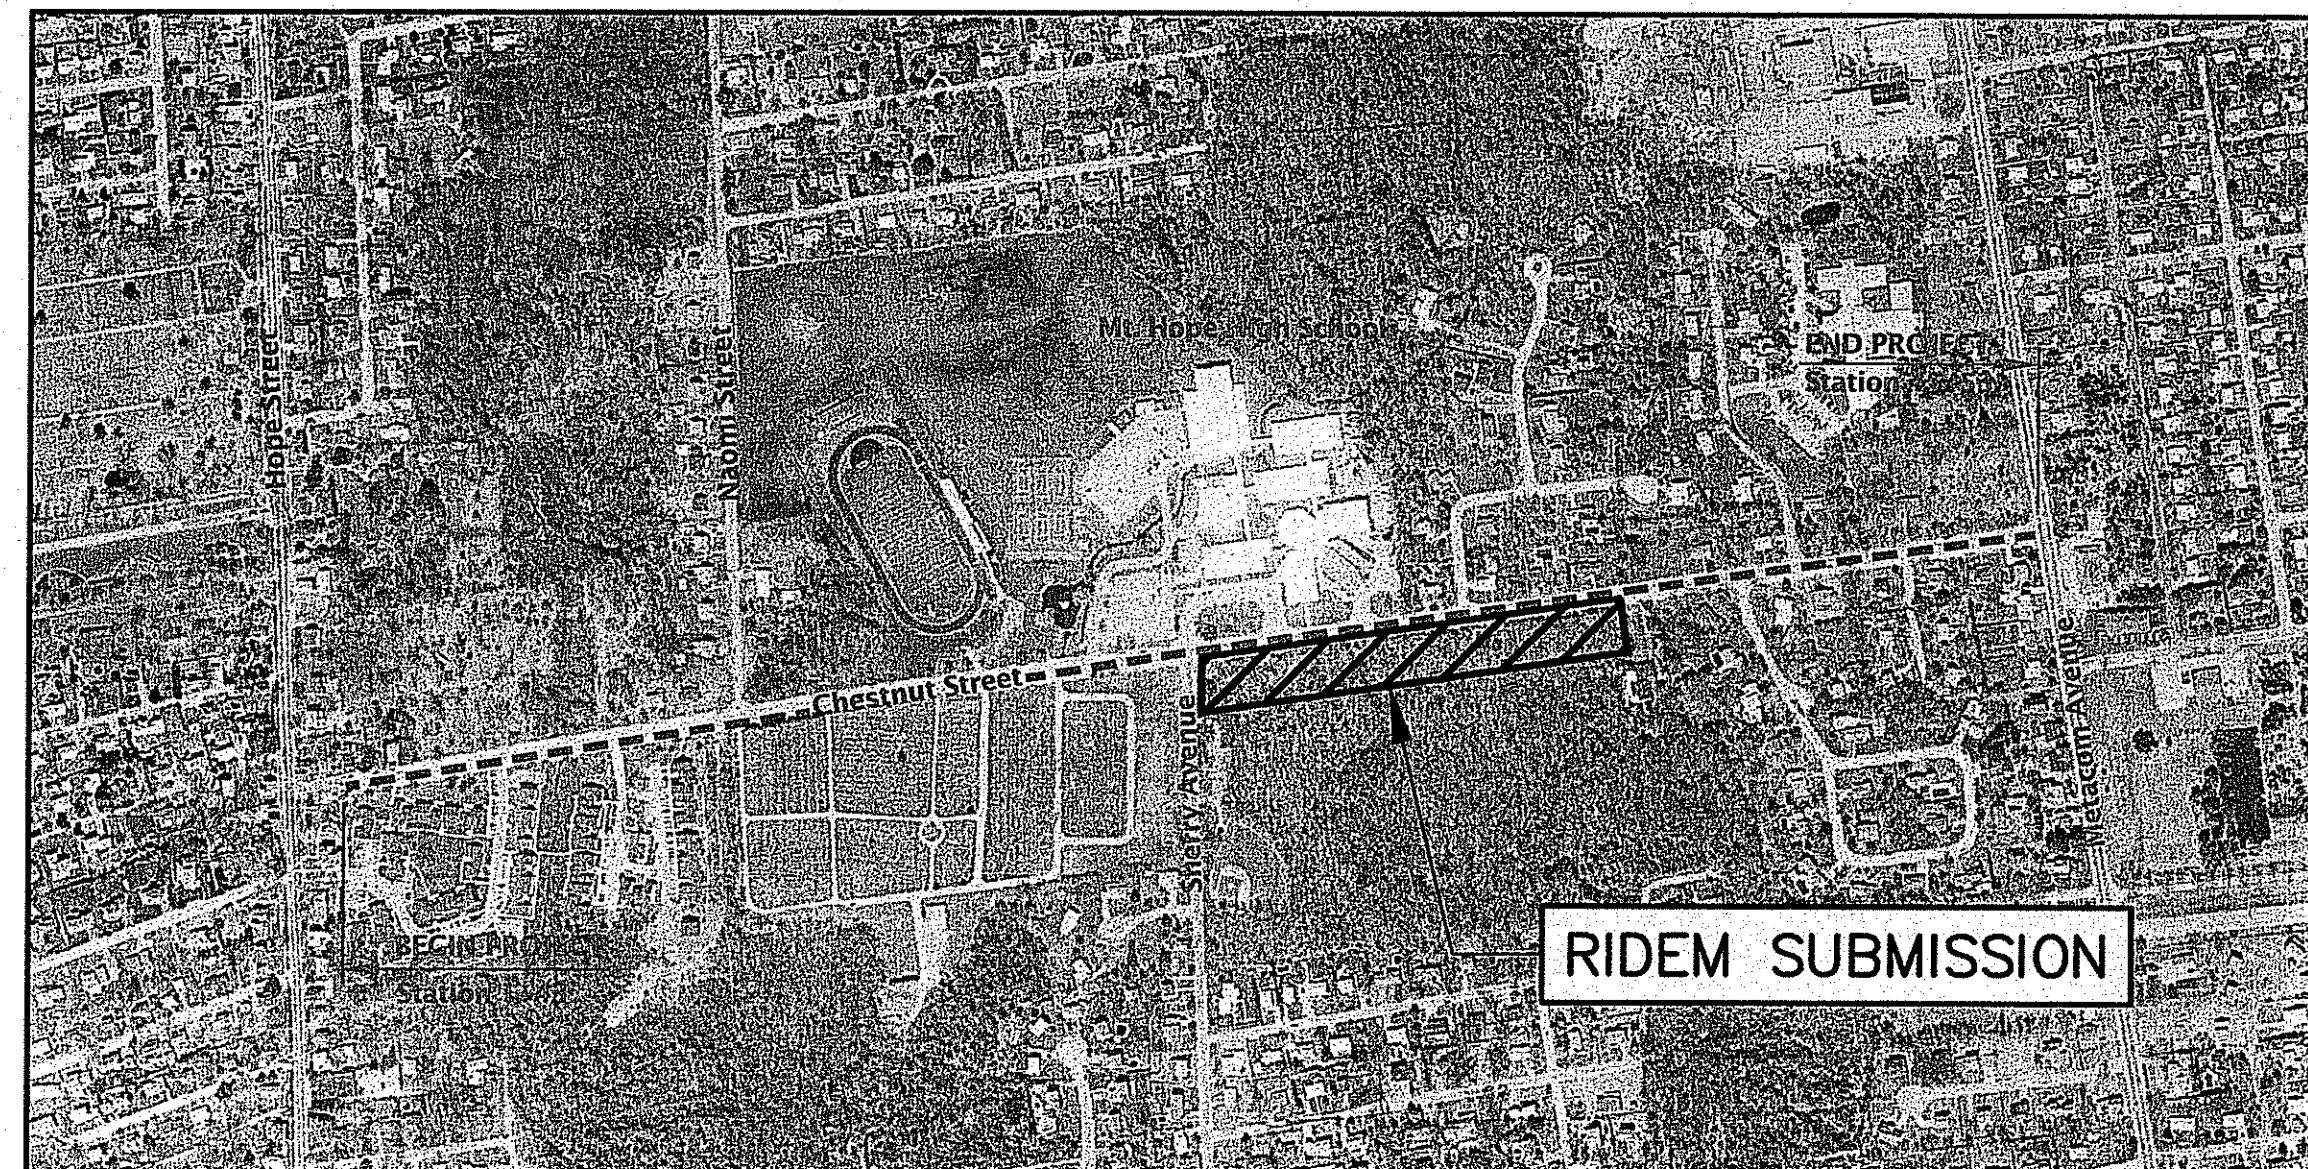

PLAN  
SCALE: 1"=500'


R.I. STANDARD SPECIFICATIONS

SPECIFICATIONS TO GOVERN THIS PROJECT ARE THE LATEST REVISIONS AND SUPPLEMENTS TO THE R.I. STANDARD SPECIFICATIONS FOR ROAD AND BRIDGE CONSTRUCTION 2004 EDITION AND THE STATE AND FEDERAL SPECIAL PROVISIONS INCLUDED IN THE CONTRACT DOCUMENTS. STANDARD DETAILS FOR THIS PROJECT ARE THE R.I. STANDARD DETAILS, JUNE 15, 1998 WITH ALL REVISIONS.

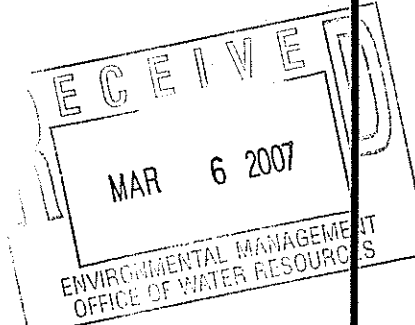


DEPARTMENT OF ENVIRONMENTAL MANAGEMENT  
OFFICE OF WATER RESOURCES  
FRESHWATER WETLANDS PROGRAM  
APPROVED WITH CONDITIONS  
AS SPECIFIED IN THE LETTER OF APPROVAL  
DATED APR 6 2007 FILE # 07-0103  
NO CHANGES ALLOWED WITHOUT PRIOR APPROVAL  
APPROVED PLANS MUST BE AT CONSTRUCTION SITE

*Charles A. Herbert*

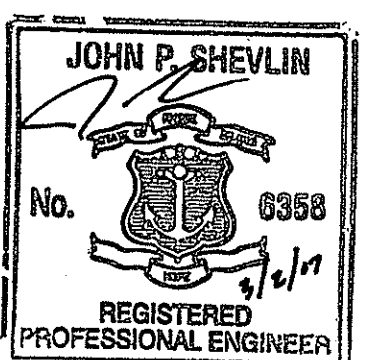


RIDEM SUBMISSION  
MARCH, 2007


EXISTING

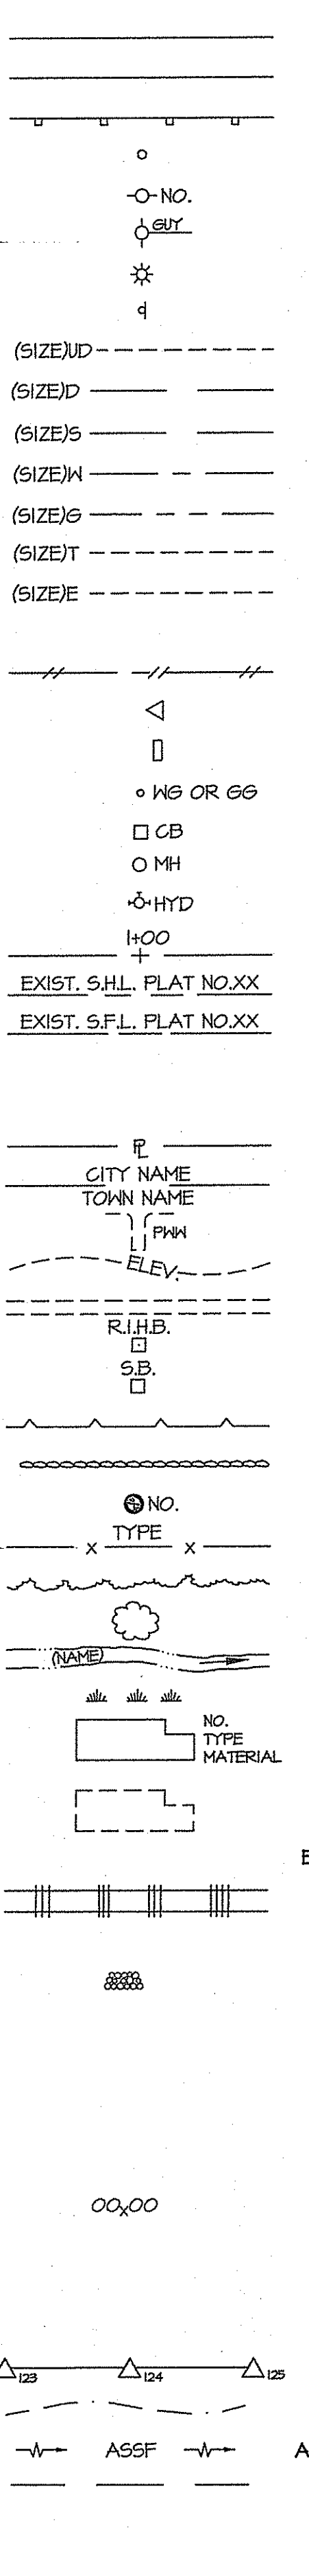

EDGE OF PAVEMENT

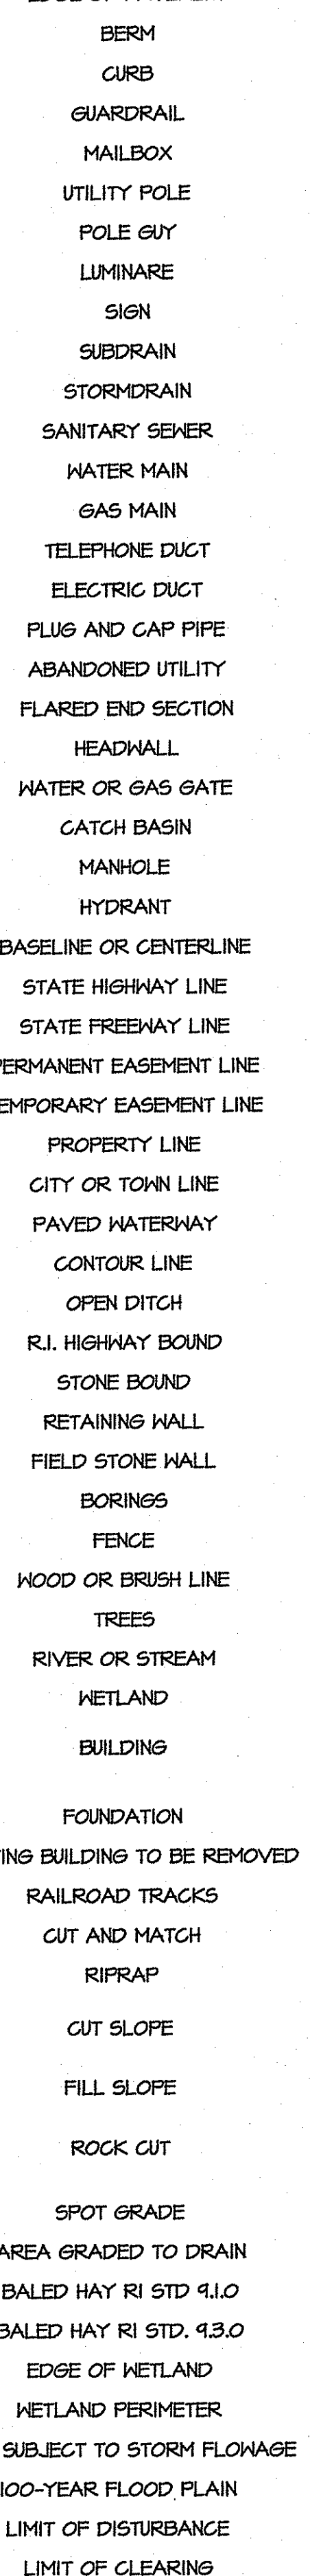

NEW

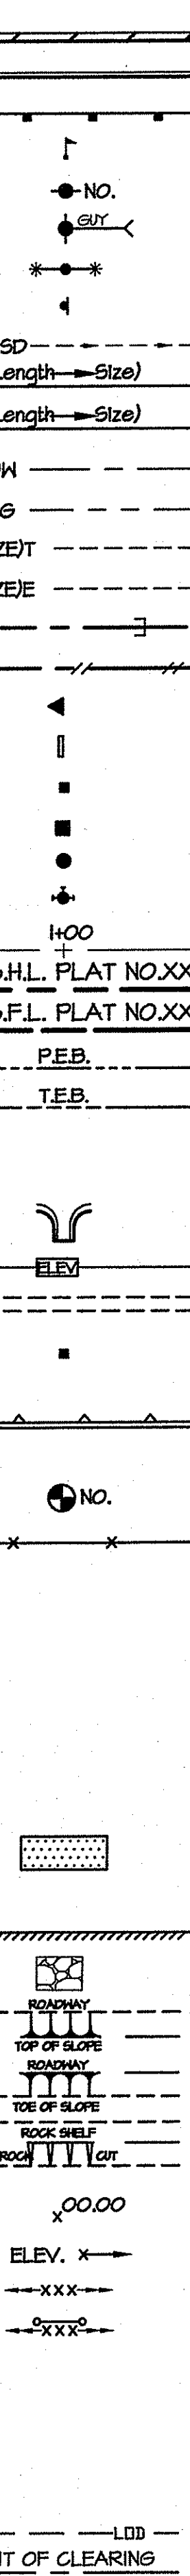

- List of existing and new features with their corresponding codes and descriptions, such as UNDERDRAIN, CONCRETE CONNECTING COLLAR, and GRANITE TRANSITION CURB.

- List of existing and new features with their corresponding codes and descriptions, such as GRANITE TRANSITION CURB, BITUMINOUS CONCRETE LIP CURB, and BITUMINOUS BERM.

- List of existing and new features with their corresponding codes and descriptions, such as ADJUST CATCH BASIN TO GRADE, ADJUST CATCH BASIN TO MANHOLE, and ADJUST CURB STOP TO GRADE.

- List of existing and new features with their corresponding codes and descriptions, such as NEW FIRE HYDRANT WITH GATE VALVE, NOT IN THIS CONSTRUCTION CONTRACT, and FURNISH AND INSTALL NEW WATER GATE VALVE BOX.

- PAVEMENT STRUCTURE section listing codes for BITUMINOUS SURFACE COURSE, BITUMINOUS BASE COURSE, and GRAVEL BORROW SUBBASE COURSE.



IMPROVEMENTS TO CHESTNUT STREET TOWN OF BRISTOL BRISTOL, RHODE ISLAND


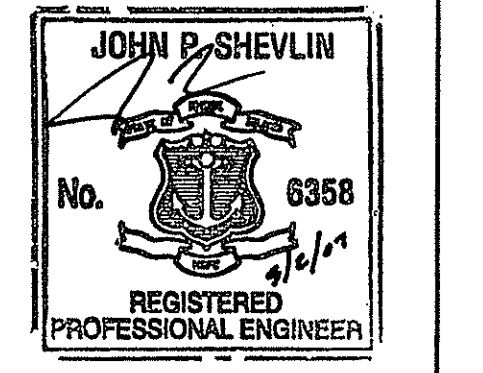


Table with columns for REVISIONS, PROJECT NO., DATE, SCALE, DESIGNED BY, CHECKED BY, DRAWN BY, APPROVED BY, and DRAWING TITLE.

DEPARTMENT OF ENVIRONMENTAL MANAGEMENT OFFICE OF WATER RESOURCES FRESHWATER WETLANDS PROGRAM APPROVED WITH CONDITIONS AS SPECIFIED IN THE LETTER OF APPROVAL DATED APR 06 2007 FILE # 07-0103 NO CHANGES ALLOWED WITHOUT PRIOR APPROVAL APPROVED PLANS MUST BE AT CONSTRUCTION SITE
















Charles A. Hubert

STANDARD LEGEND AND SYMBOLS DRAWING NO.: C1.1 SHEET NO. 2 OF 7

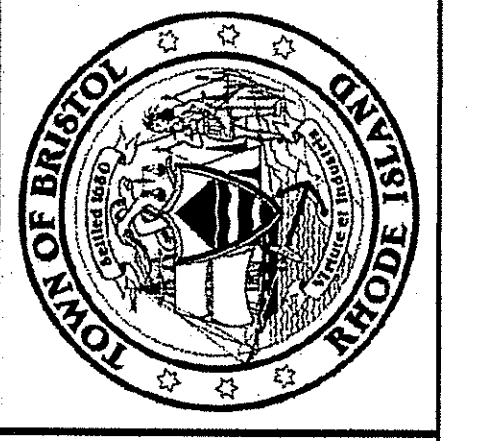






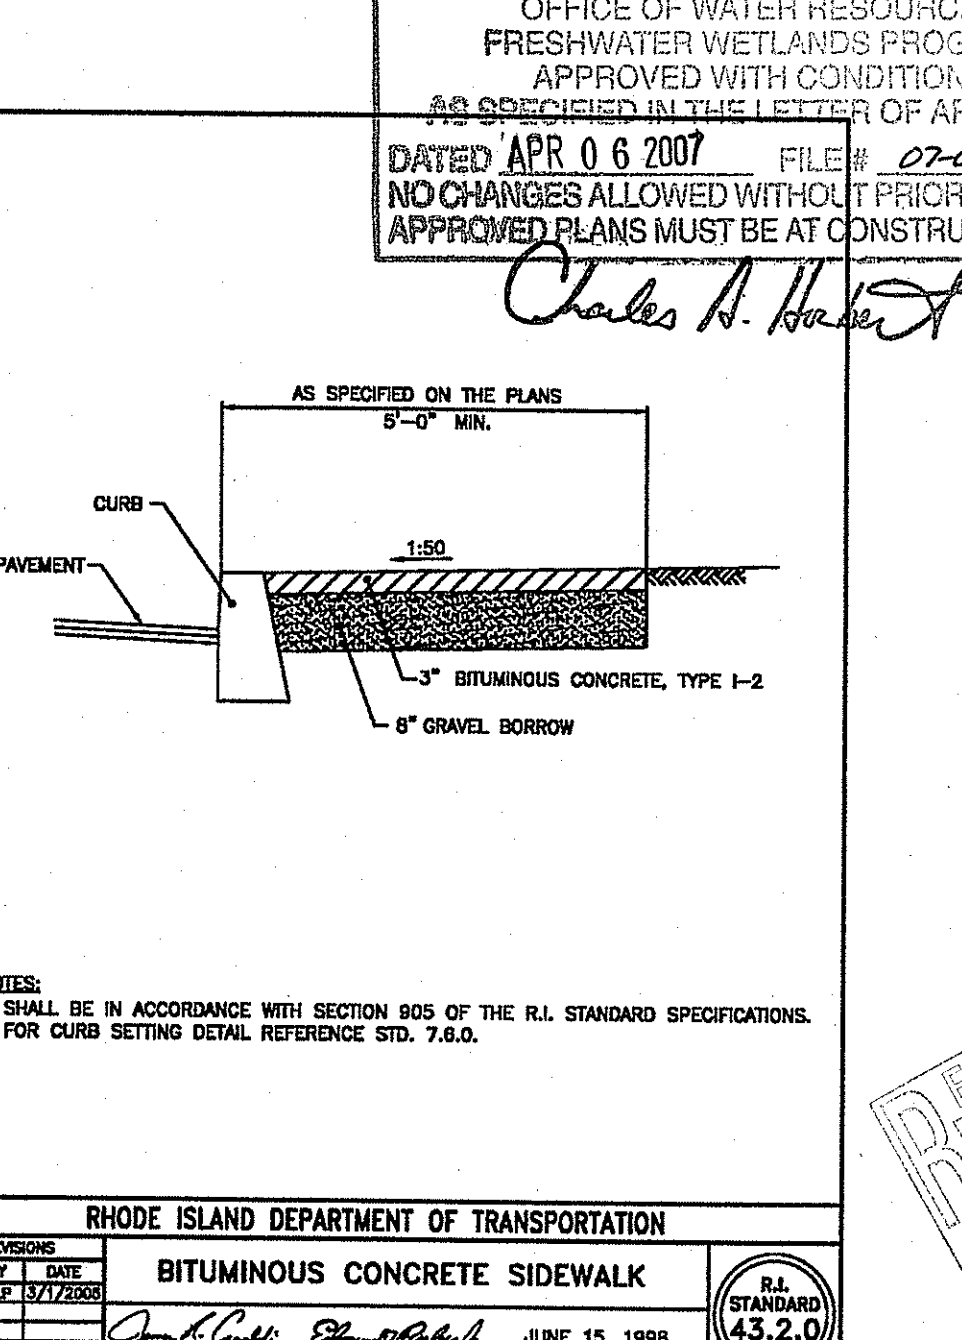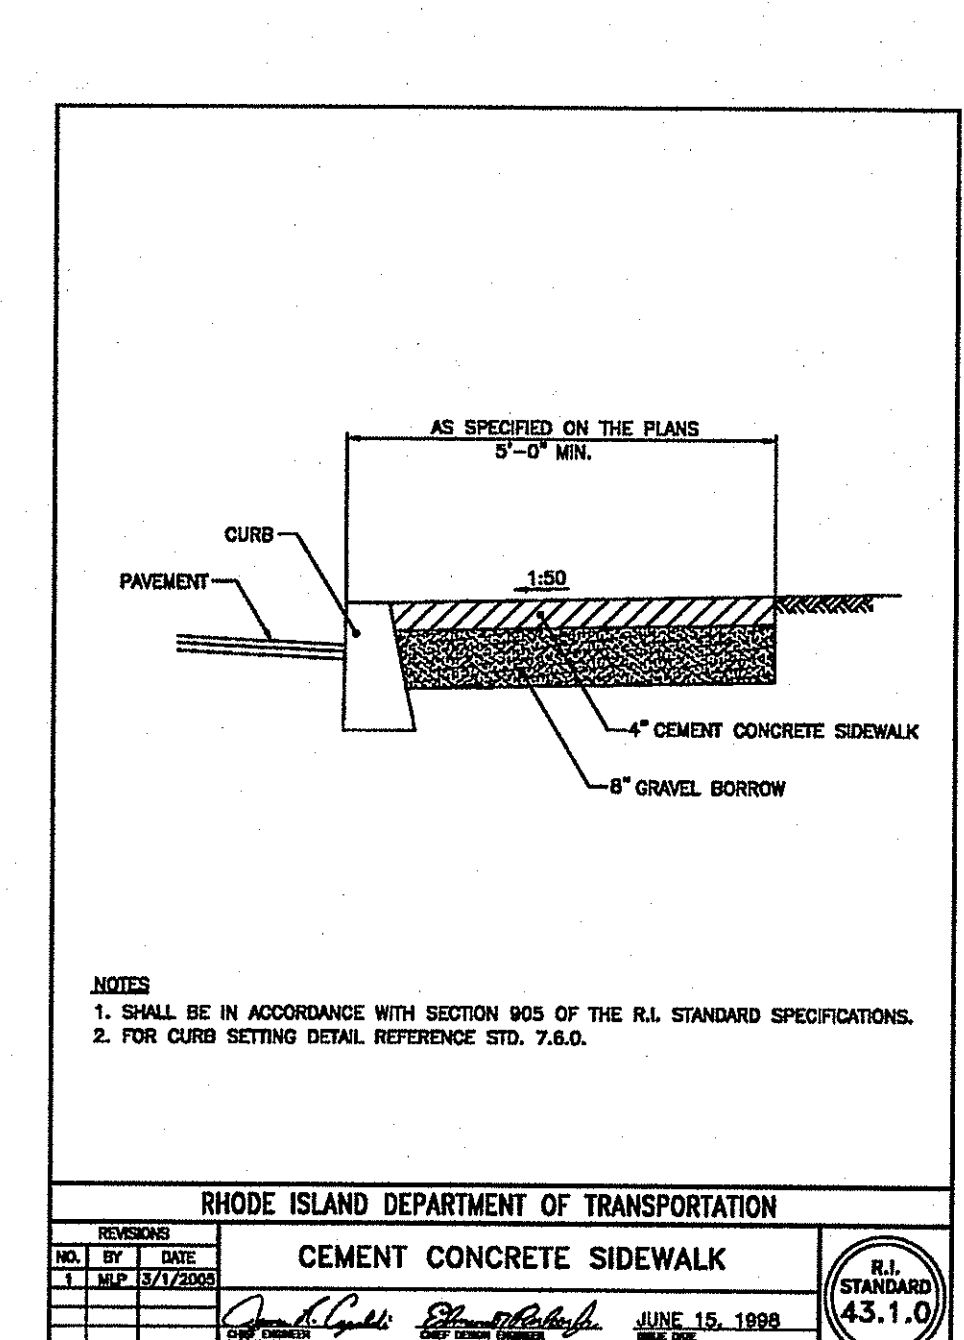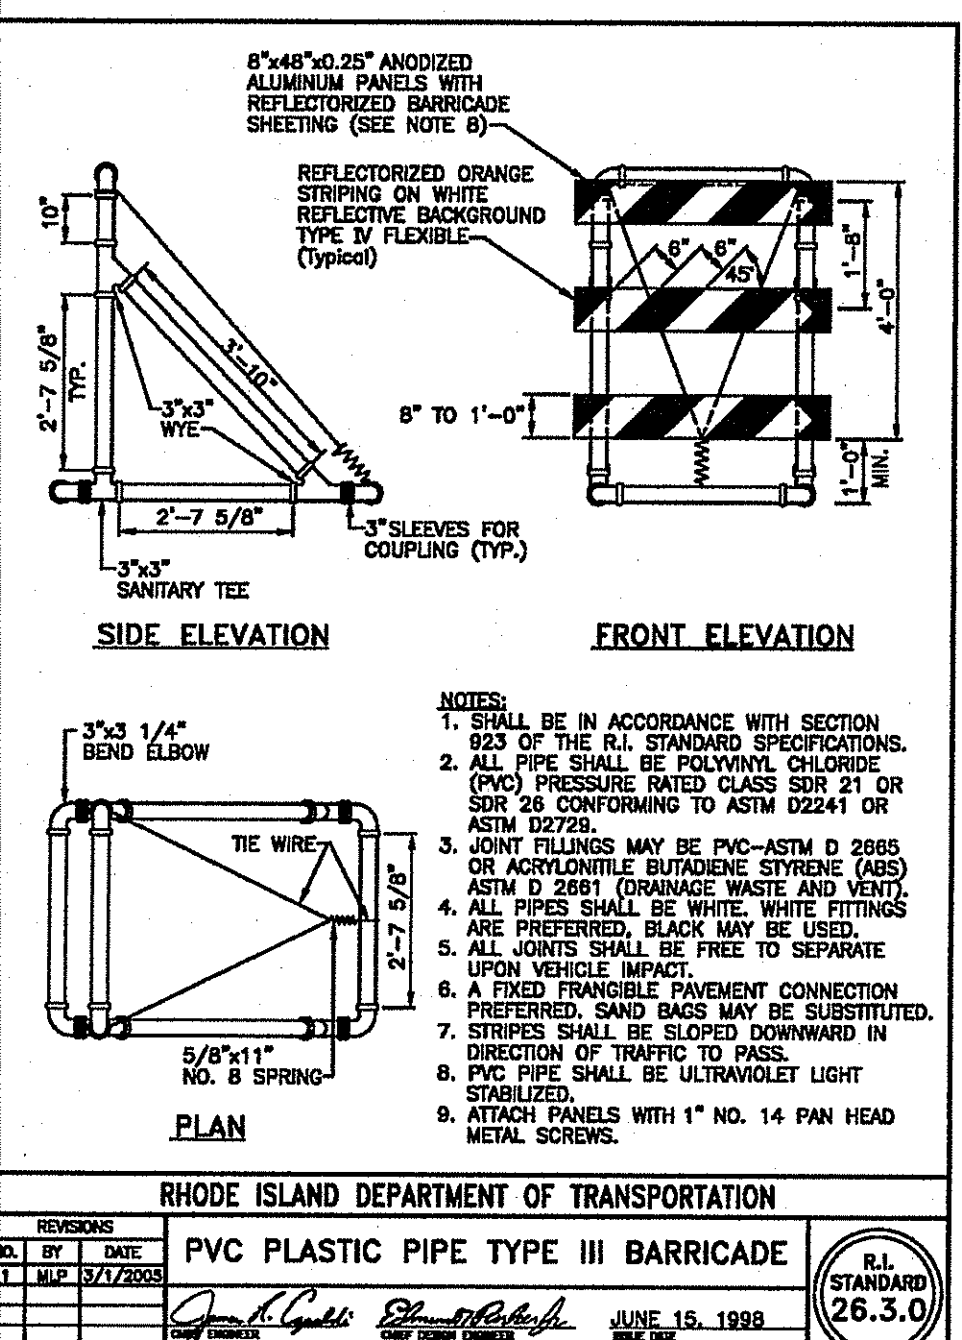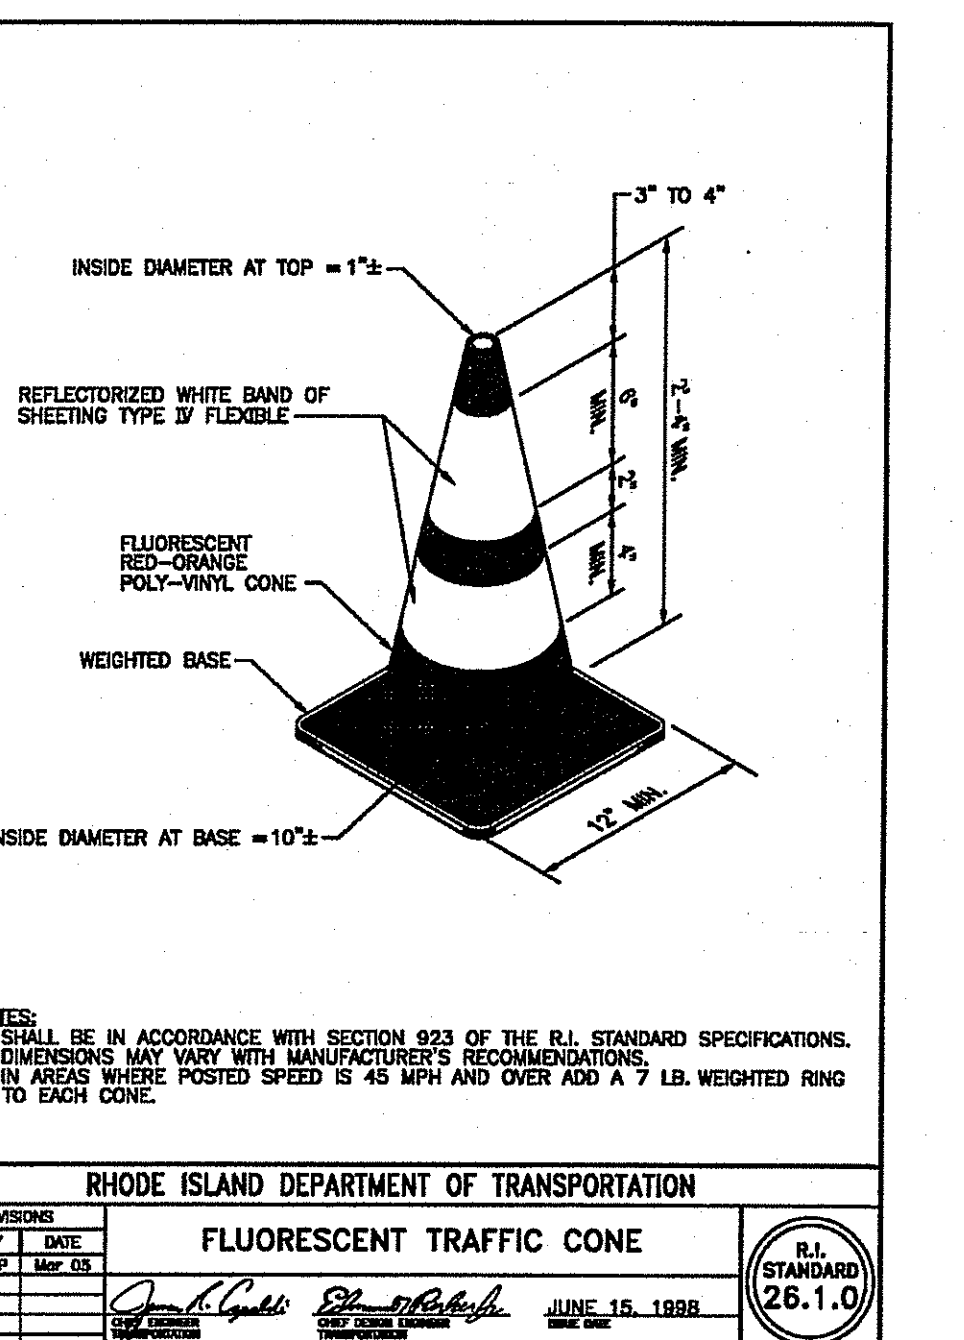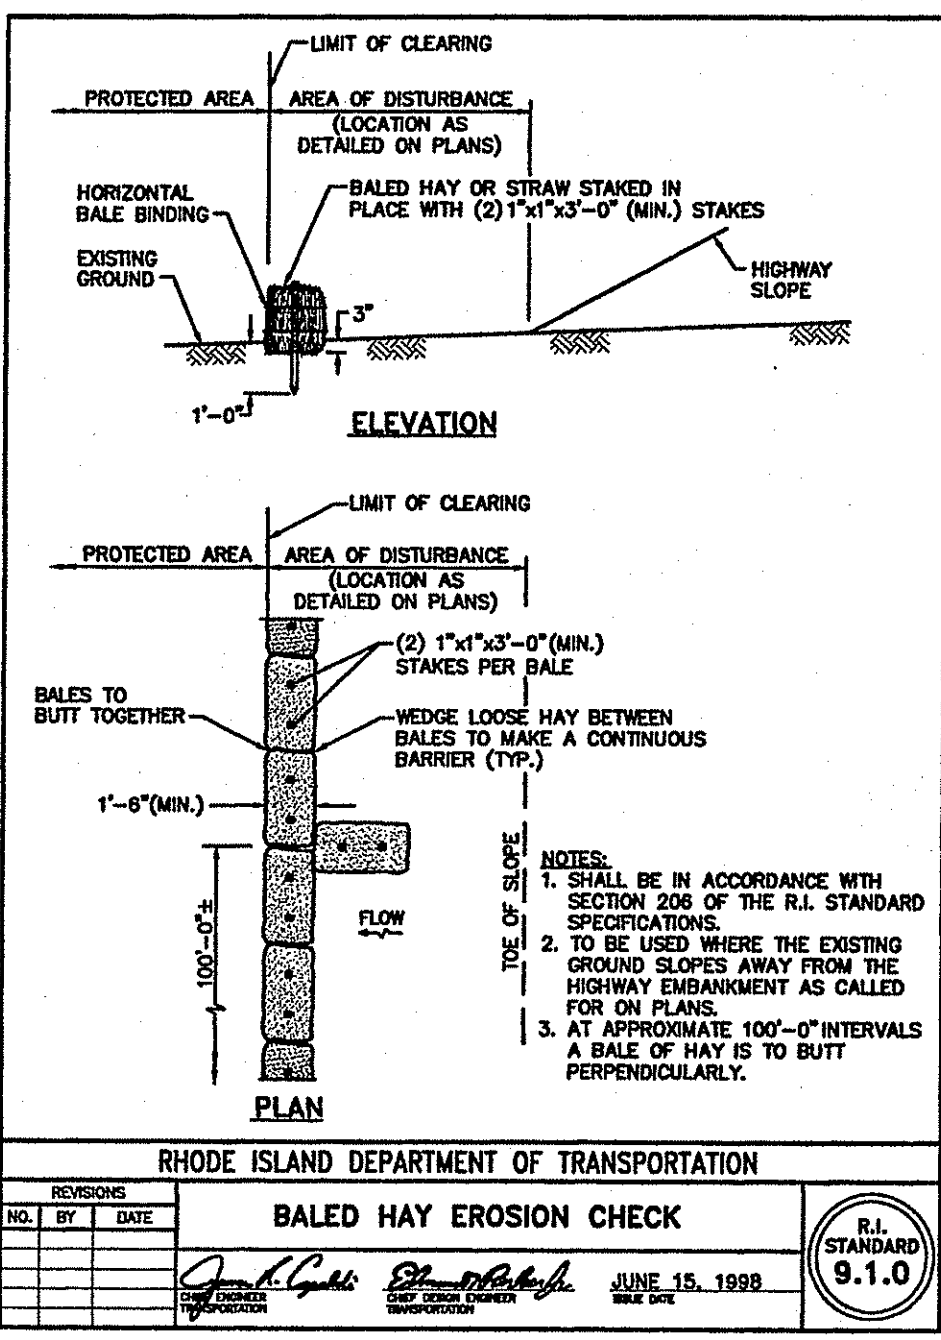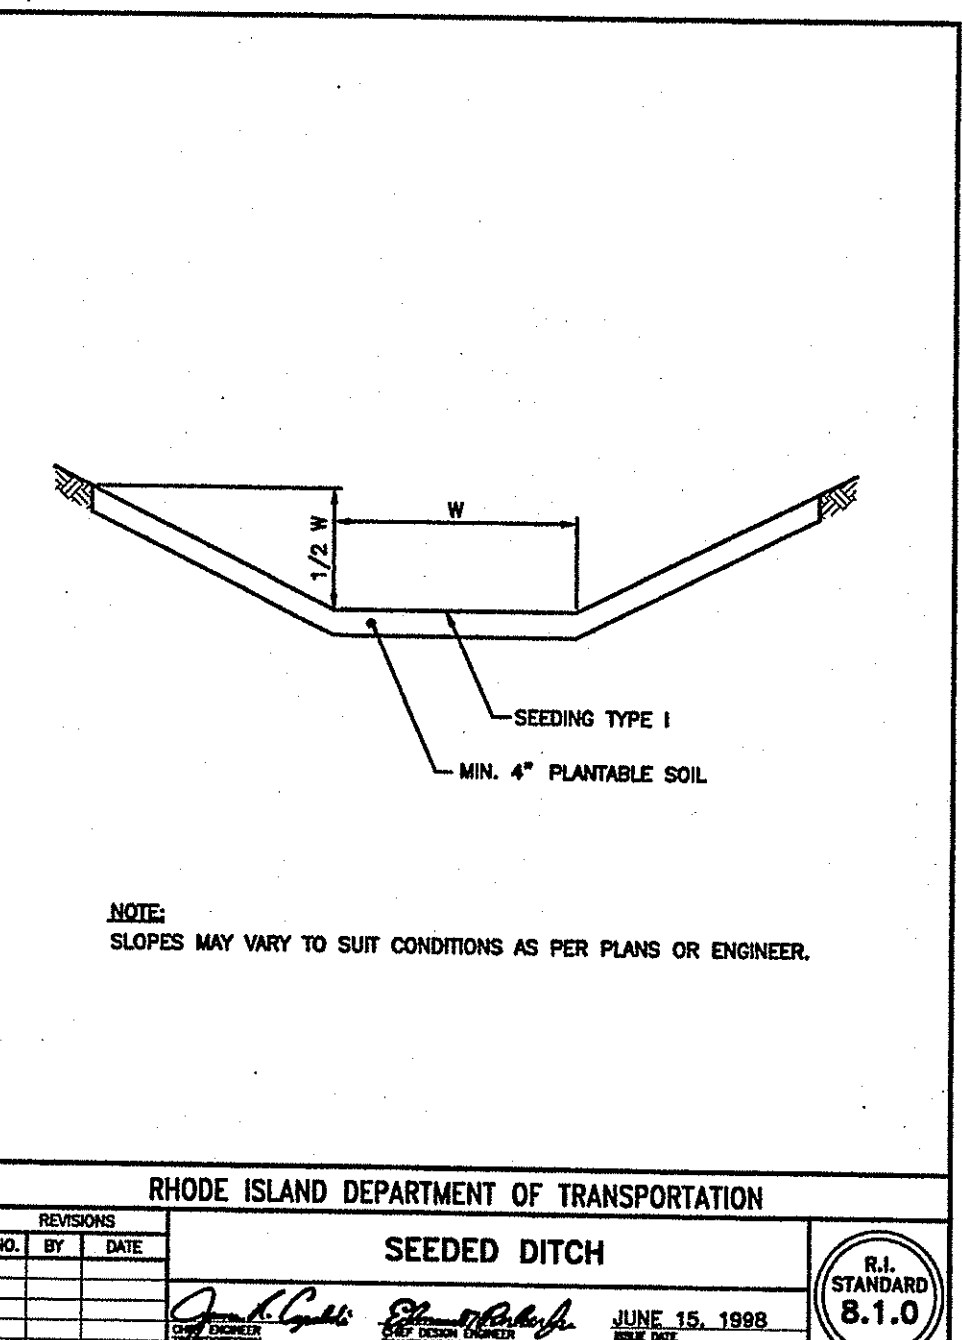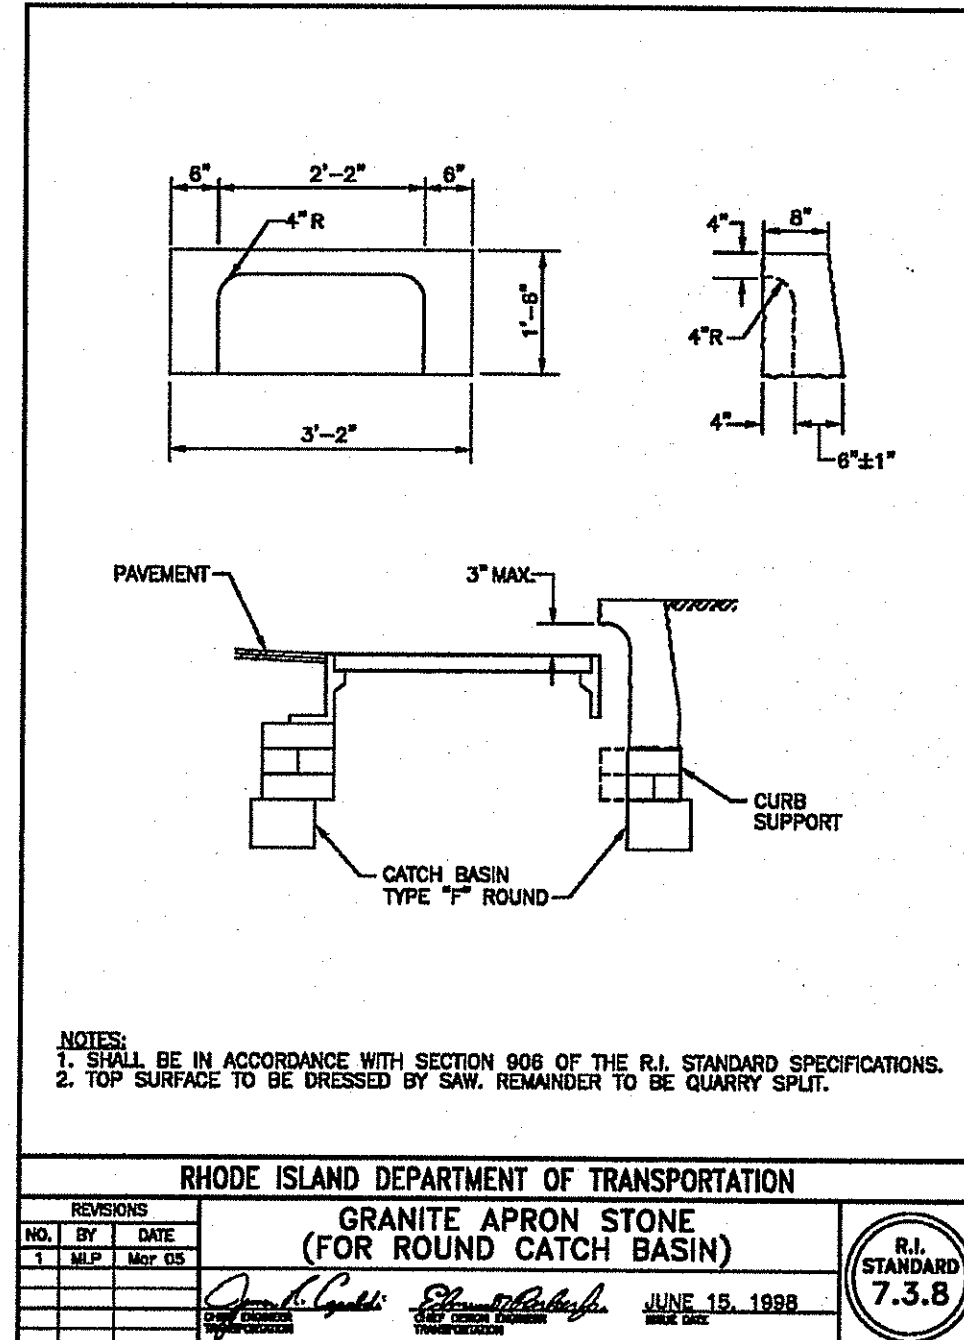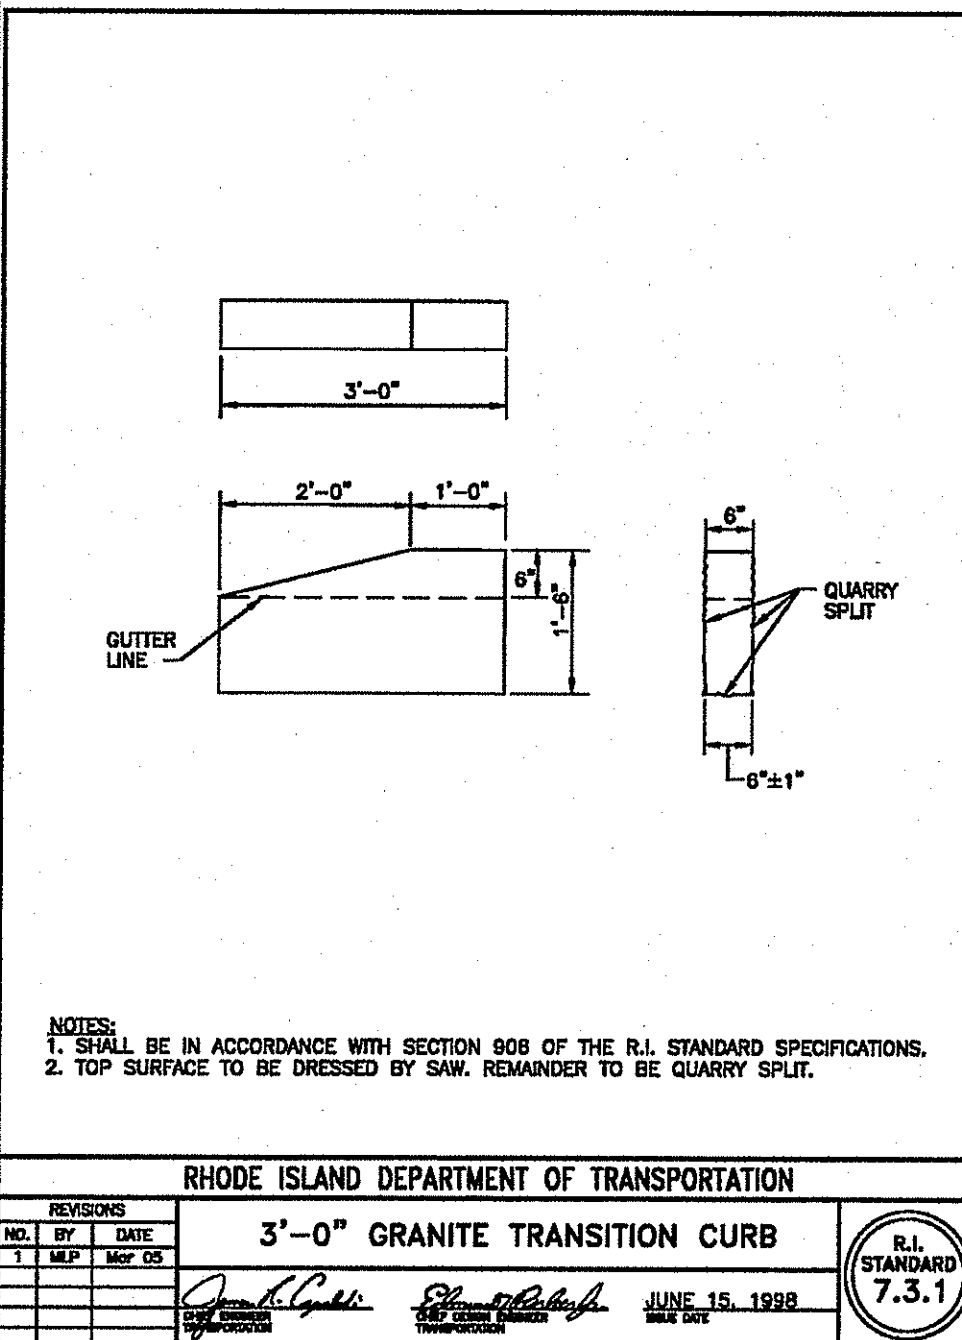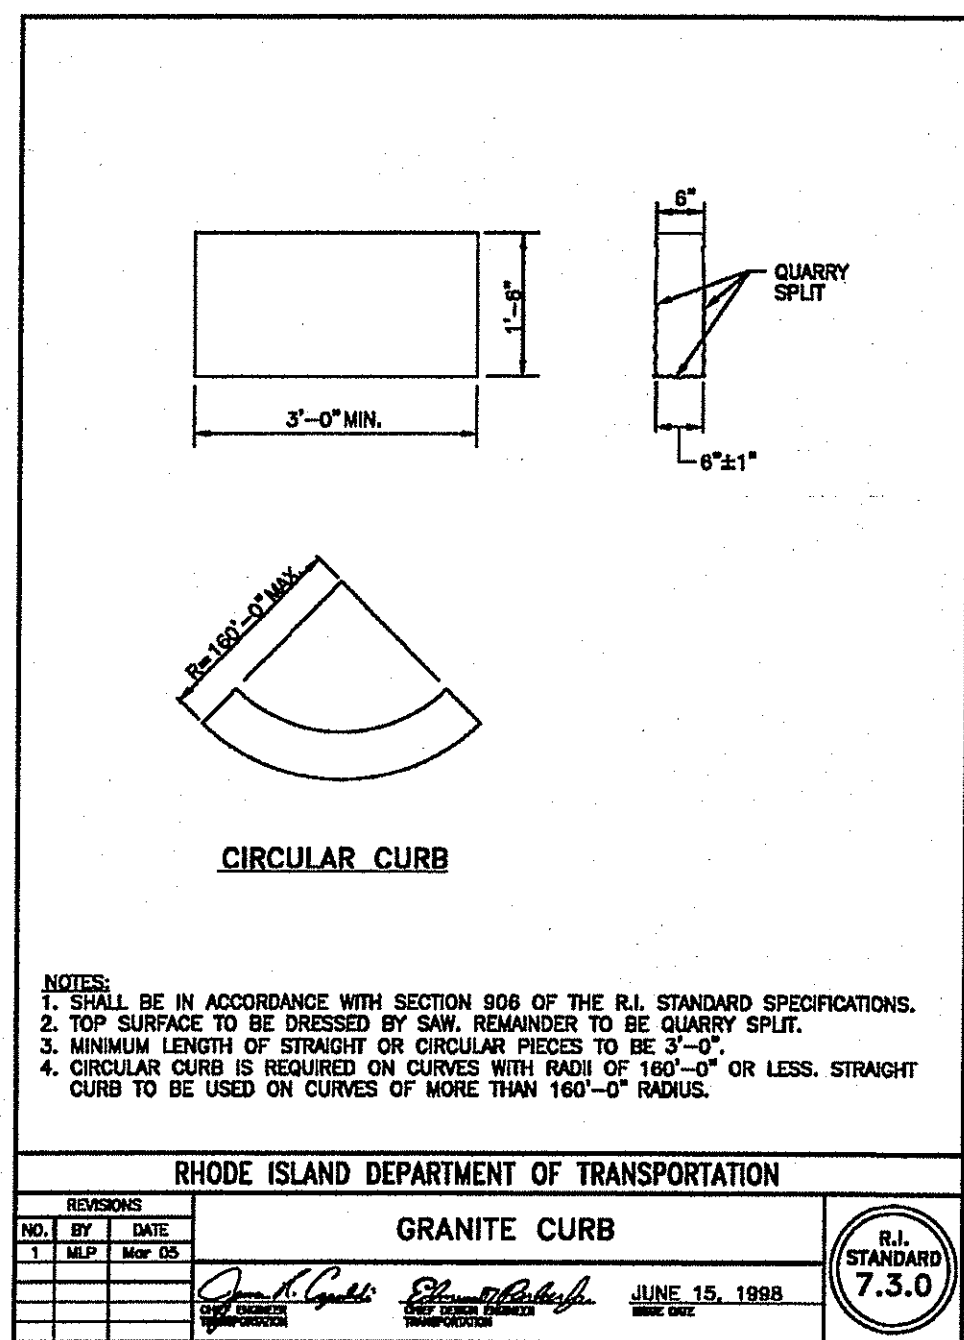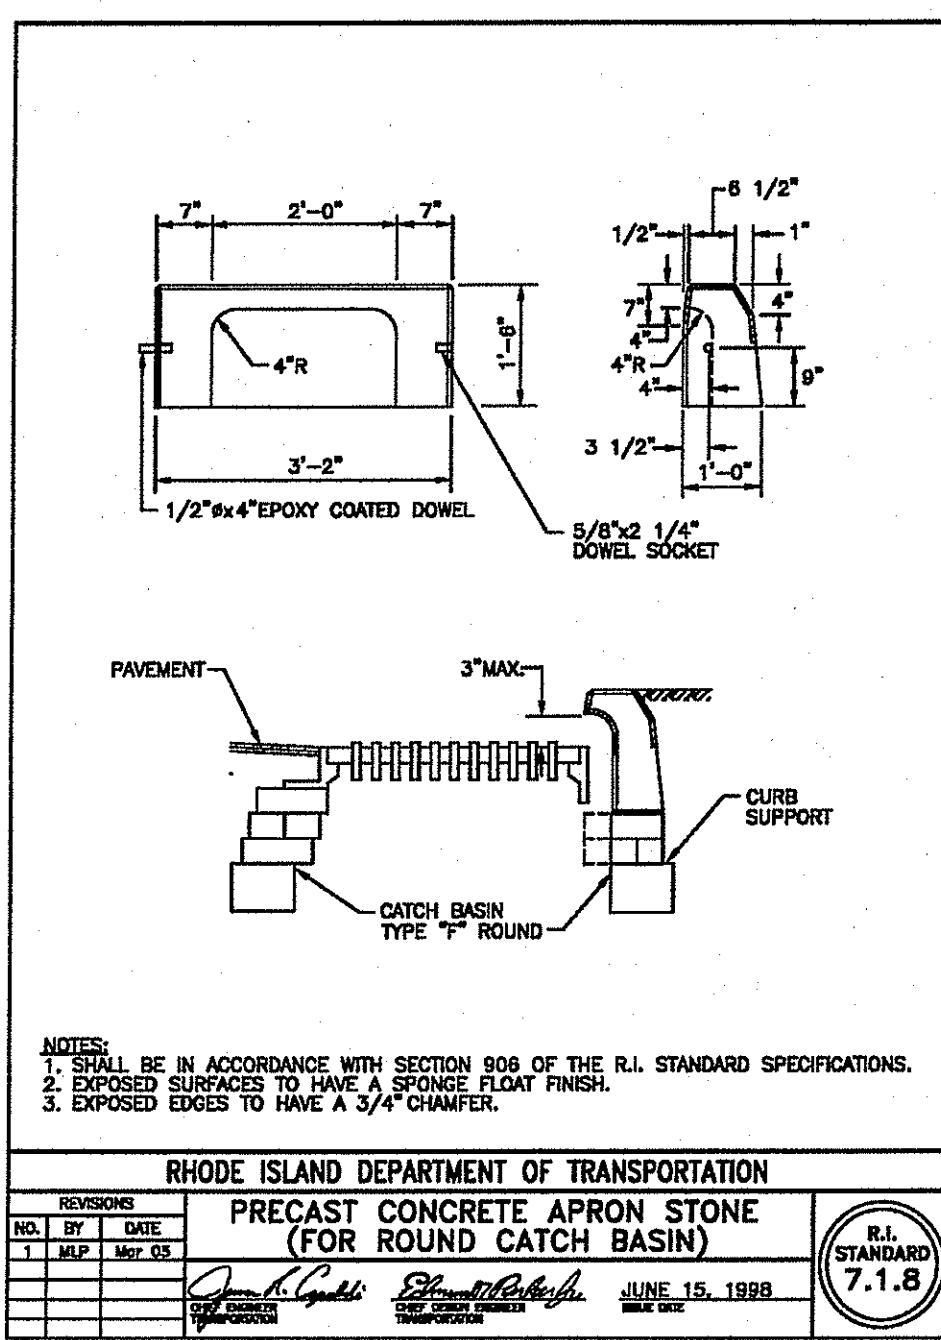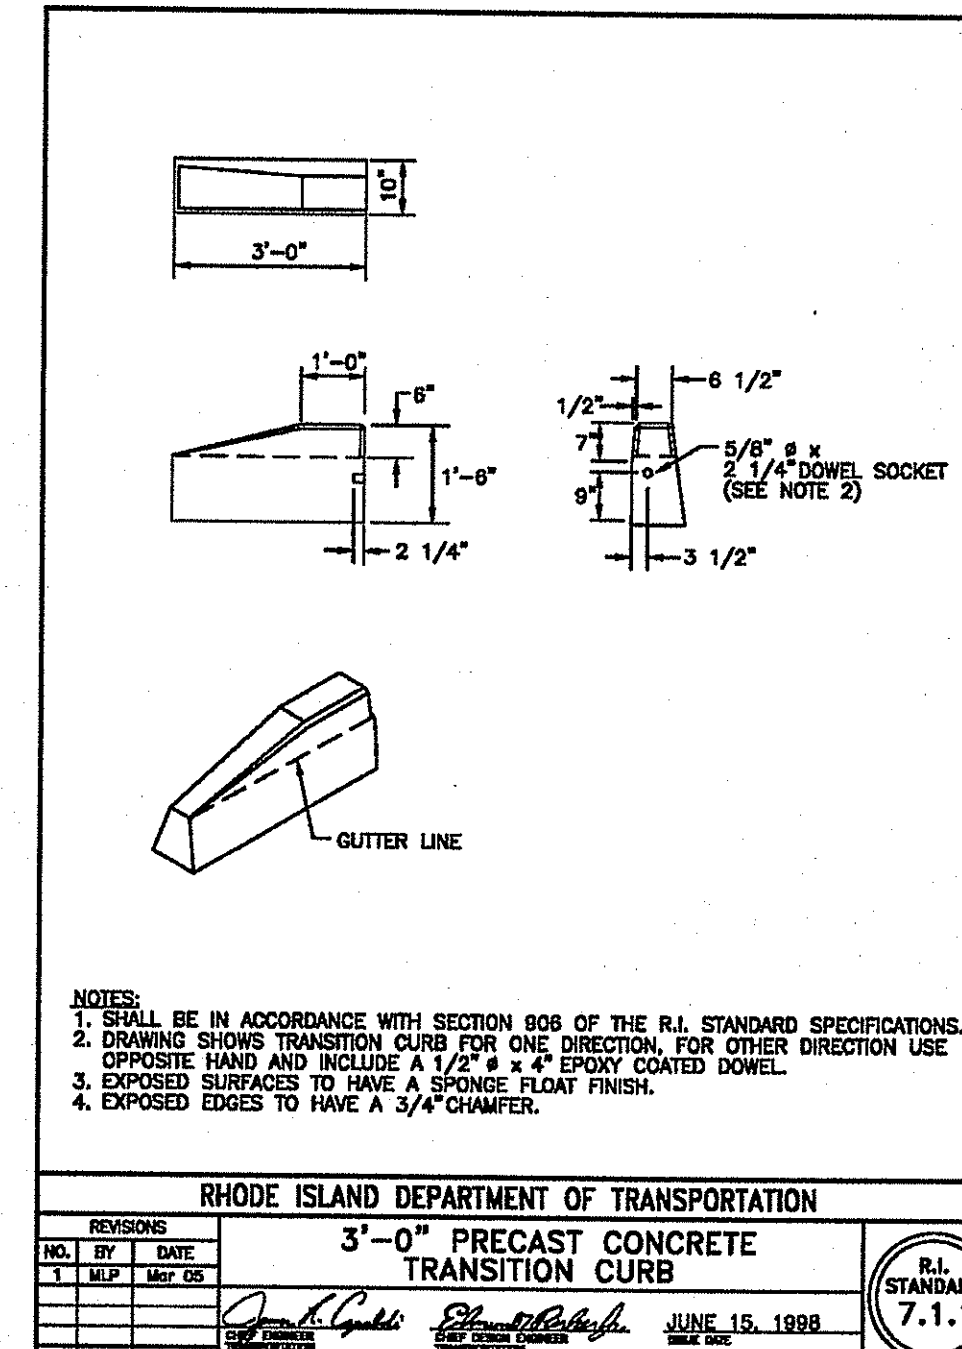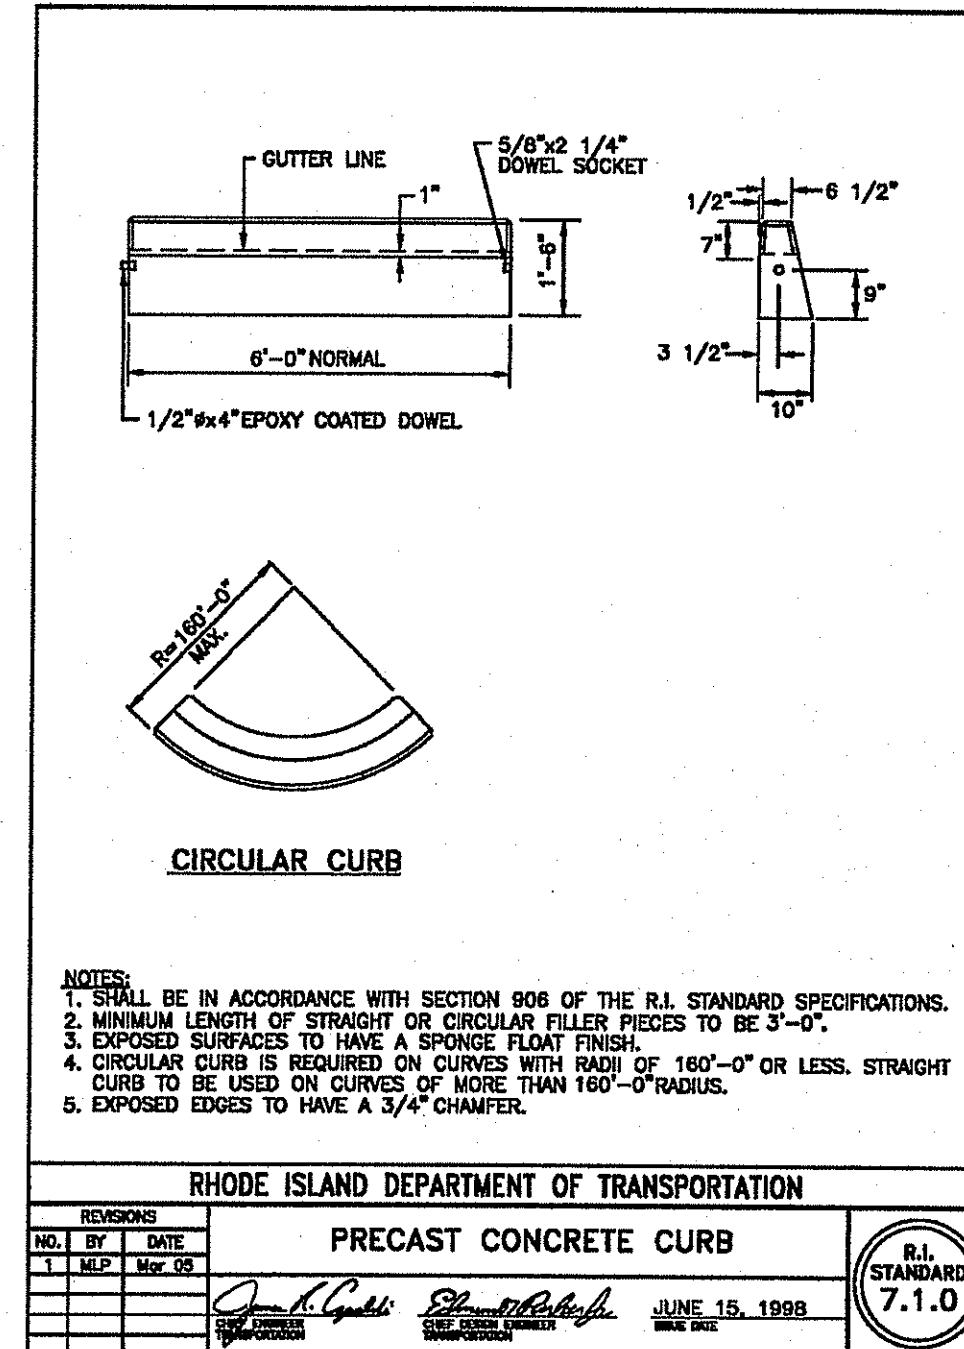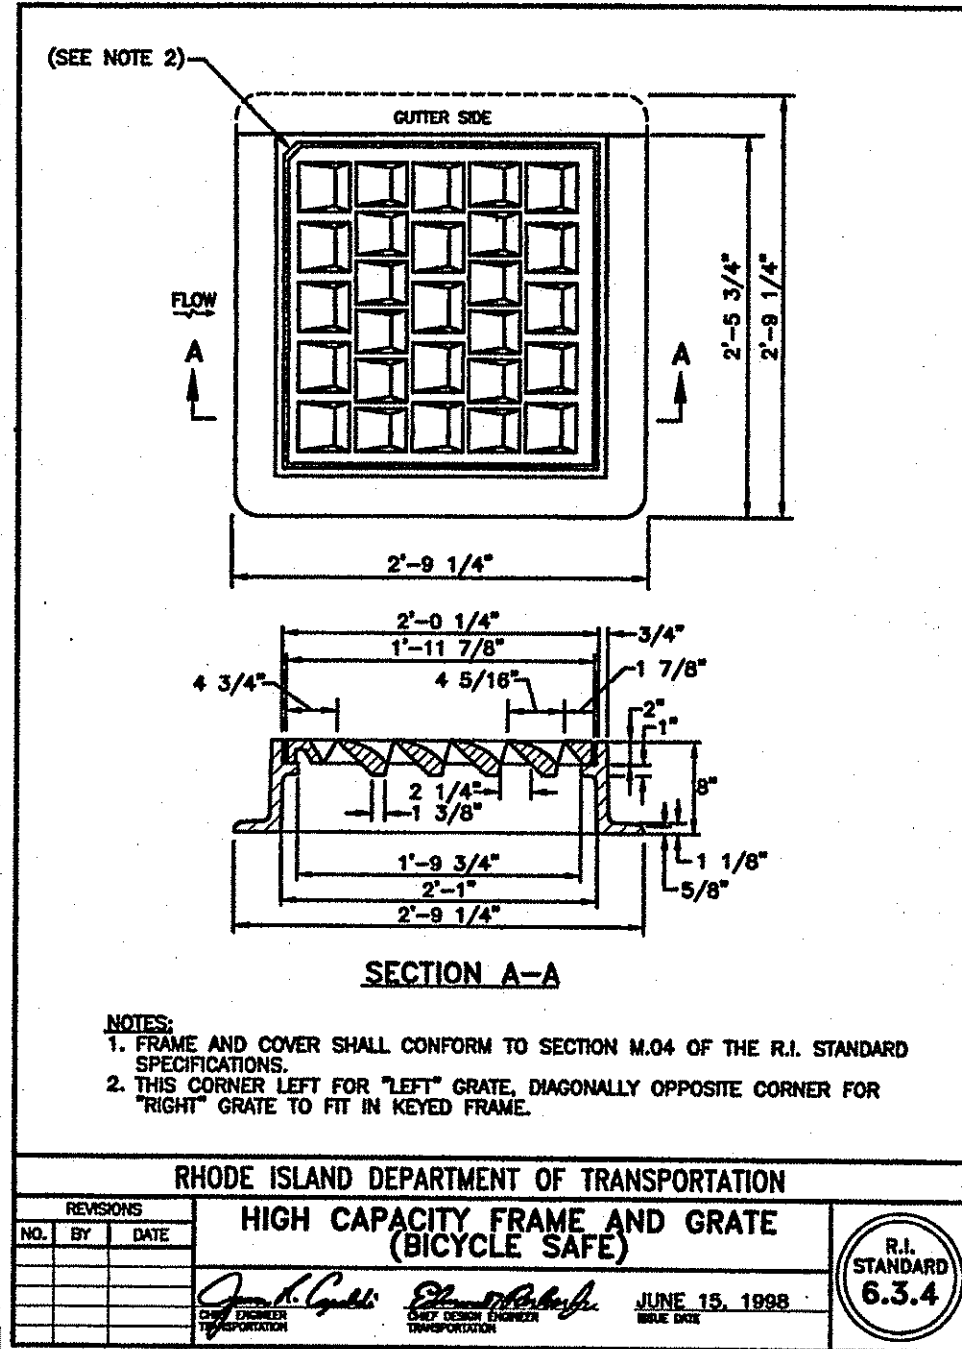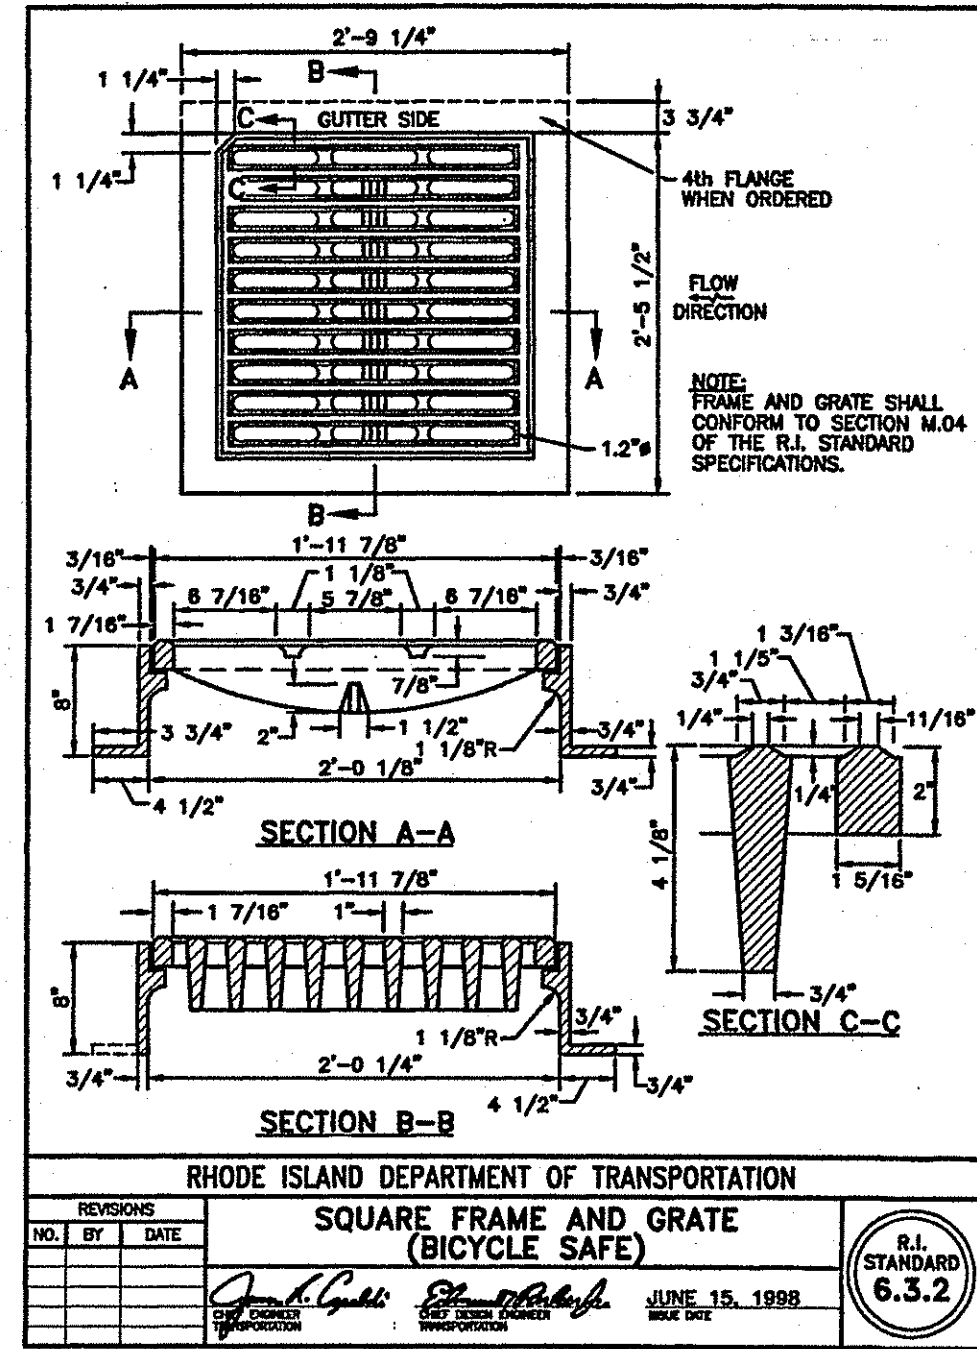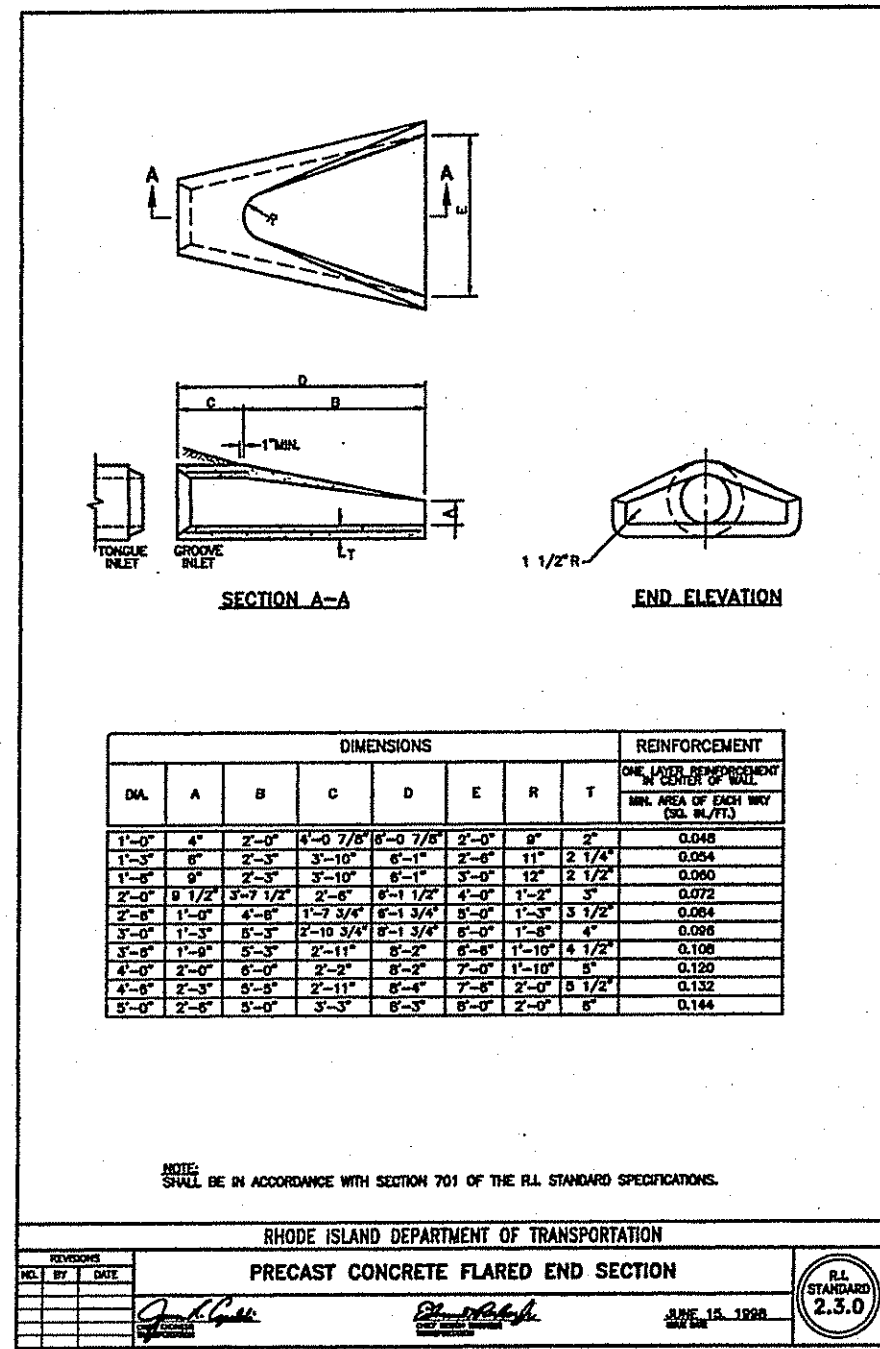


IMPROVEMENTS TO CHESTNUT STREET TOWN OF BRISTOL, RHODE ISLAND

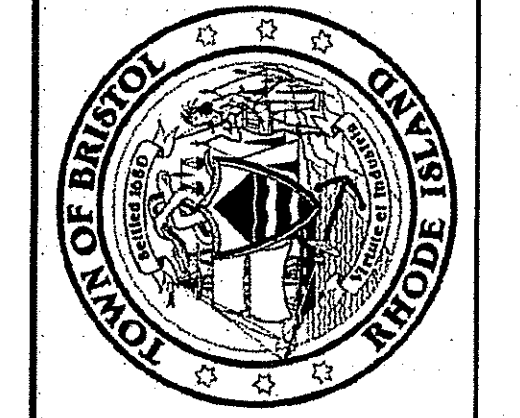

JOHN B. SHEVLIN  
No. 8358  
REGISTERED PROFESSIONAL ENGINEER

DEPARTMENT OF ENVIRONMENTAL MANAGEMENT  
OFFICE OF WATER RESOURCES  
FRESHWATER WETLANDS PROGRAM  
APPROVED WITH CONDITIONS  
AS SPECIFIED IN THE LETTER OF APPROVAL  
DATED APR 06 2007 FILE# 07-0103  
NO CHANGES ALLOWED WITHOUT PRIOR APPROVAL  
APPROVED PLANS MUST BE AT CONSTRUCTION SITE  
Charles A. Harte

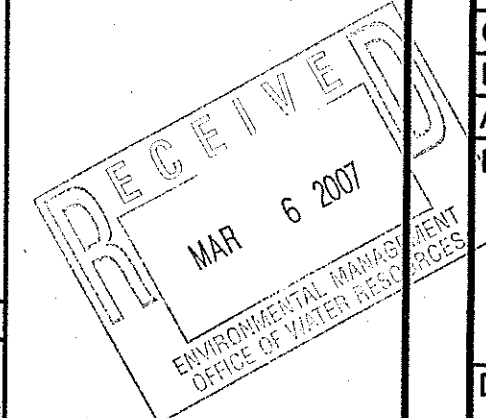

REVISIONS:

NO.	BY	DATE	DESCRIPTION

PROJECT NO.: 06235.00  
DATE: FEBRUARY 2007  
SCALE: NOT TO SCALE  
DESIGNED BY: SL  
CHECKED BY: KJM  
DRAWN BY: AKD  
APPROVED BY: JPS  
DRAWING TITLE: DETAILS - 1  
DRAWING NO.: C5.1  
SHEET NO. 6 OF 7

