
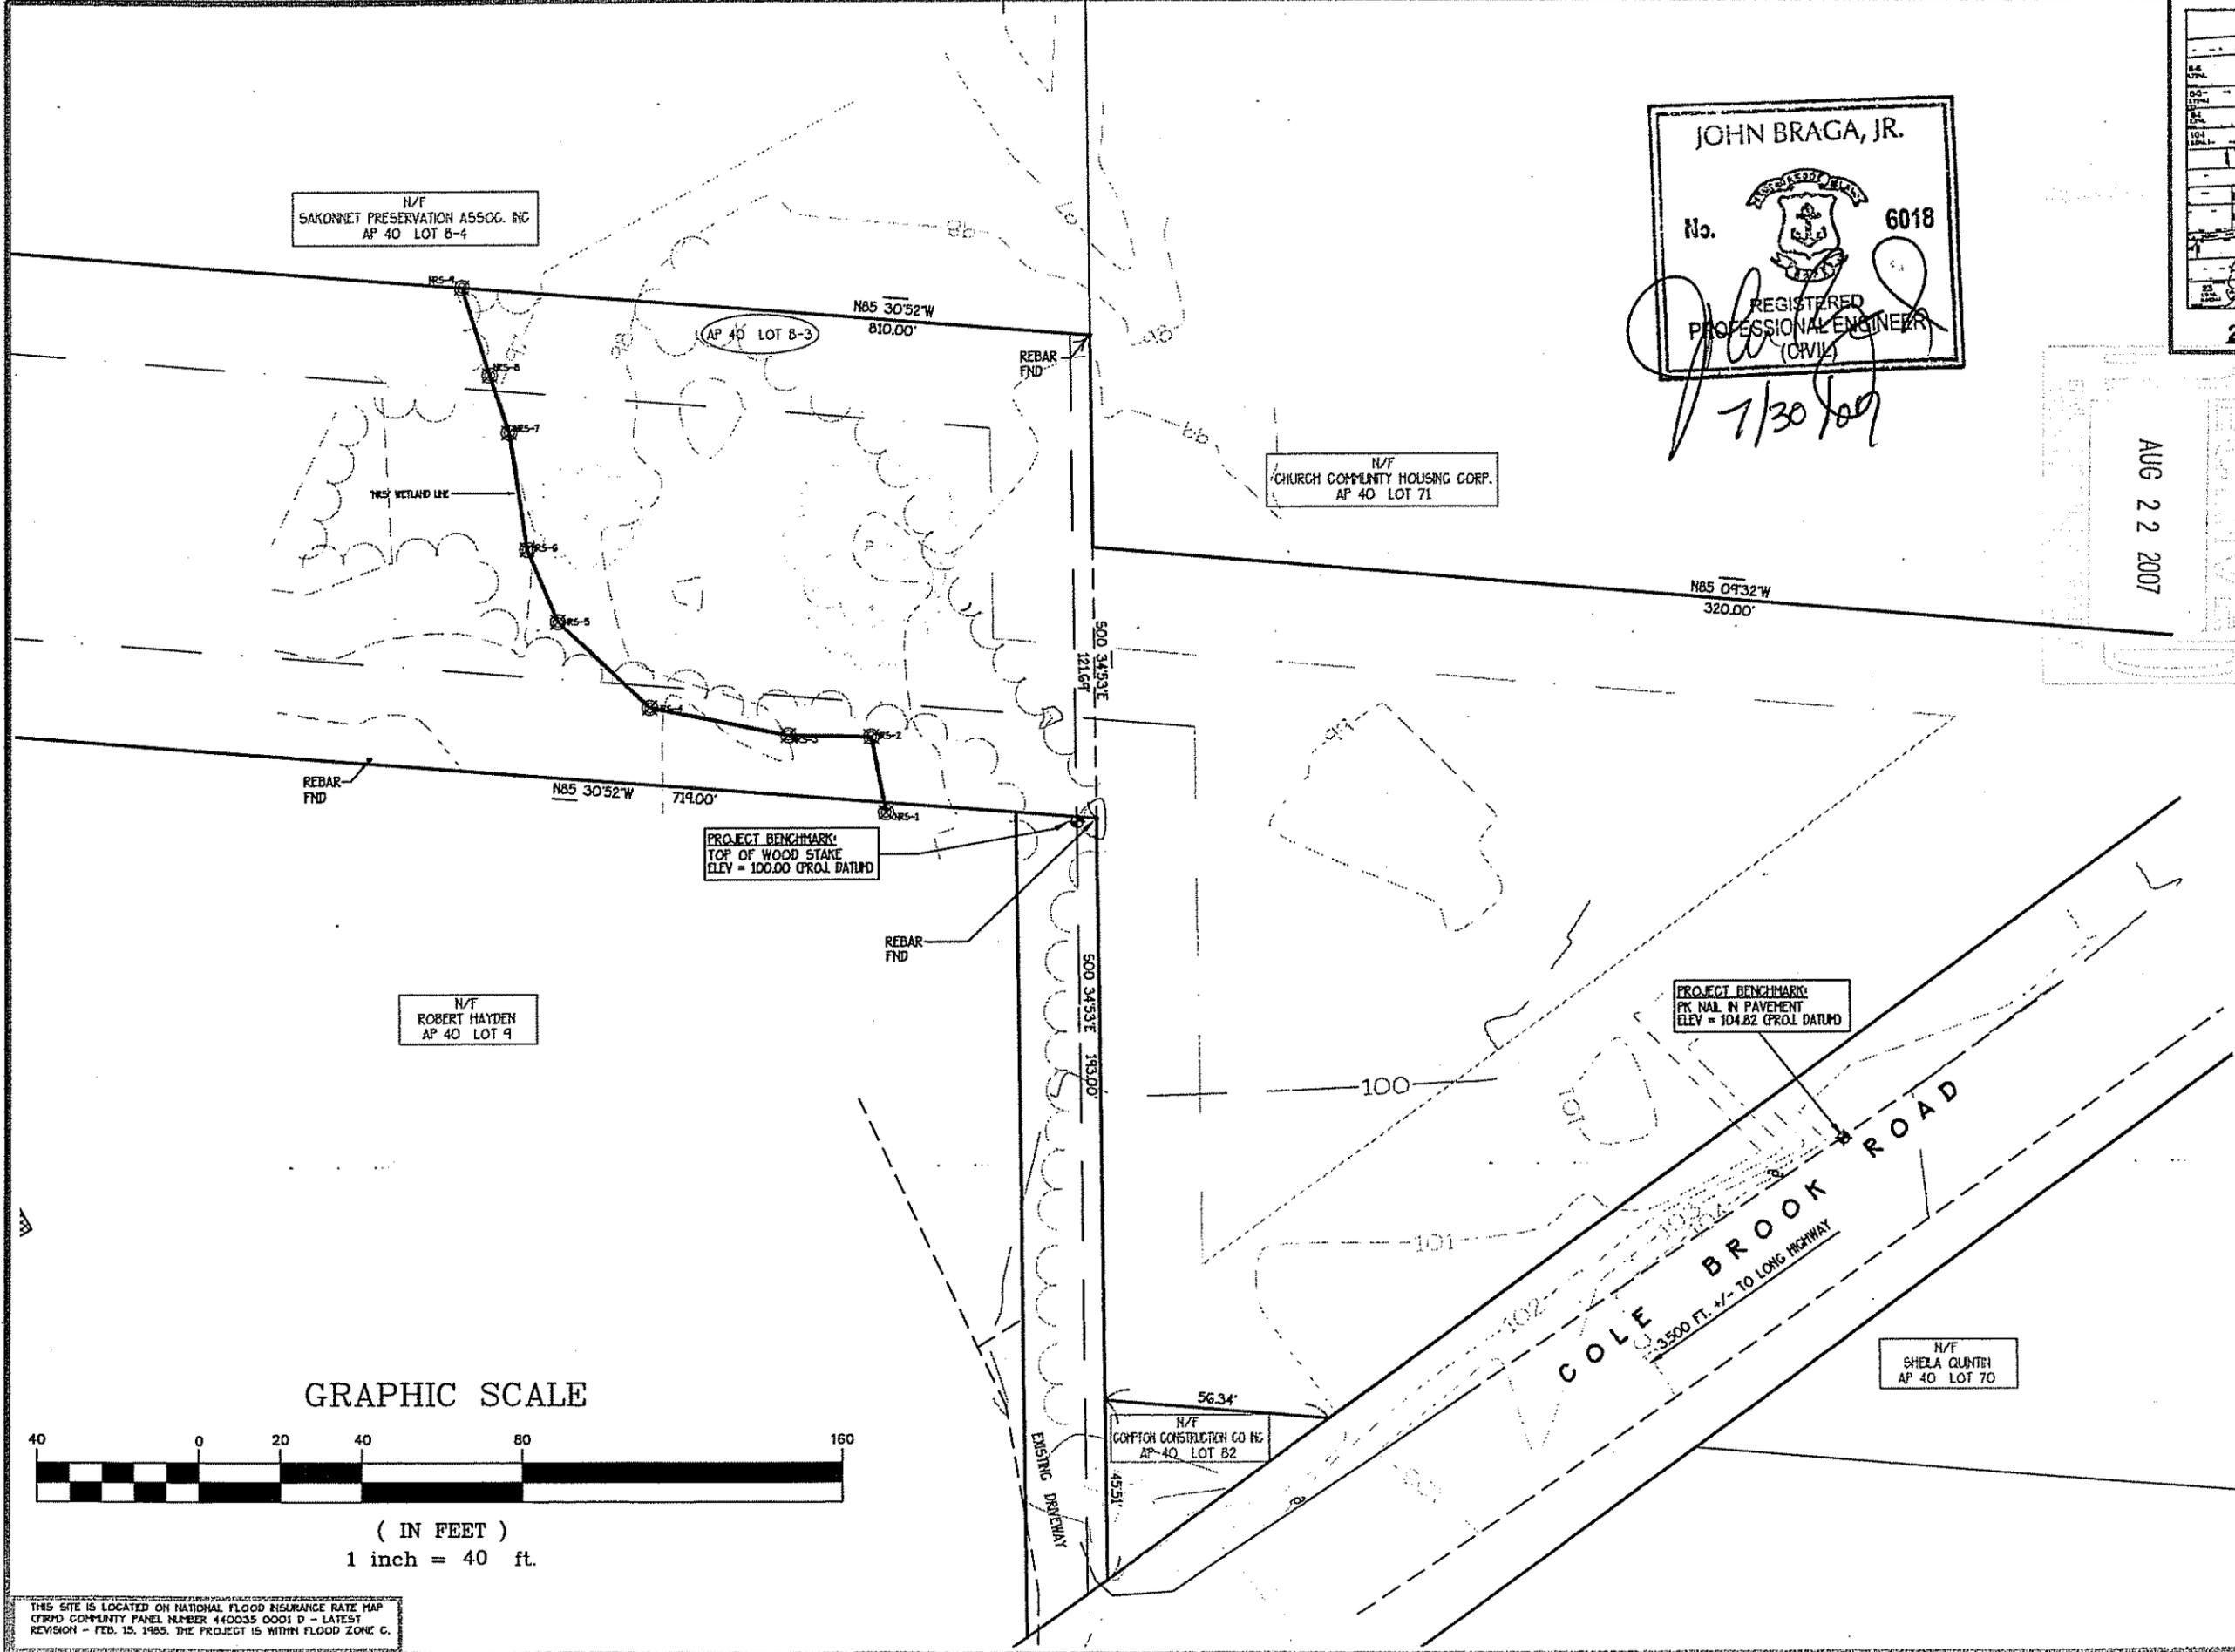


JOHN BRAGA, JR.  
 No.  6018  
 REGISTERED PROFESSIONAL ENGINEER (CIVIL)  
 7/30/07

AUG 22 2007

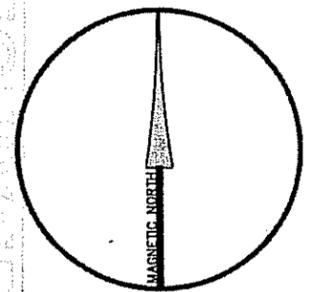

**LEGEND**

- PROPERTY LINE
- - - BUILDING SETBACK LINE
- - - EDGE OF PAVEMENT
- EXISTING STONE WALL
- W- WATER LINE
- 43- EXISTING CONTOUR
- 43- PROPOSED CONTOUR
- ⊙ EXISTING UTILITY POLE
- 34.1 SPOT ELEVATION (39.1D)
- SALT FENCING
- STAKED HAYBALES +/- OR SALT FENCE

**WETLAND APP. # 05-0449**

NO.	DATE	DESCRIPTION	BY

DRAWN BY: JBAJ    DATE: 07/30/07  
 CHECKED BY: JB    DRAWING NO.: 04071-551  
 JOB NO.: 04071    SHEET 1 OF 1

**WETLAND EDGE VERIFICATION**

**PROJECT LOCATION:**  
 COLEBROOK ROAD  
 AP 40 - LOTS 8-3 + 70 (PORTION)  
 LITTLE COMPTON, RI

**PREPARED FOR:**  
 ROBERT HAYDEN  
 139 COLEBROOK ROAD  
 LITTLE COMPTON, RI 02837

**JOHN BRAGA + ASSOCIATES, INC.**  
 CIVIL ENGINEERS - LAND SURVEYORS  
 P.O. BOX 944  
 PORTSMOUTH, RI 02871-0919  
 PHONE (401) 683-0101



N/F  
 SAKONNET PRESERVATION ASSOC. INC  
 AP 40 LOT 8-4

AP 40 LOT 8-3

N/F  
 CHURCH COMMUNITY HOUSING CORP.  
 AP 40 LOT 71

N/F  
 ROBERT HAYDEN  
 AP 40 LOT 9

PROJECT BENCHMARK:  
 TOP OF WOOD STAKE  
 ELEV = 100.00 (PROJ DATUM)

PROJECT BENCHMARK:  
 PK NAIL IN PAVEMENT  
 ELEV = 104.82 (PROJ DATUM)

N/F  
 COMPTON CONSTRUCTION CO INC  
 AP 40 LOT B2

N/F  
 SHERA QUINTH  
 AP 40 LOT 70

GRAPHIC SCALE



( IN FEET )  
 1 inch = 40 ft.

THIS SITE IS LOCATED ON NATIONAL FLOOD INSURANCE RATE MAP (FRM) COMMUNITY PANEL NUMBER 440035 0001 D - LATEST REVISION - FEB. 15, 1985. THE PROJECT IS WITHIN FLOOD ZONE C.