
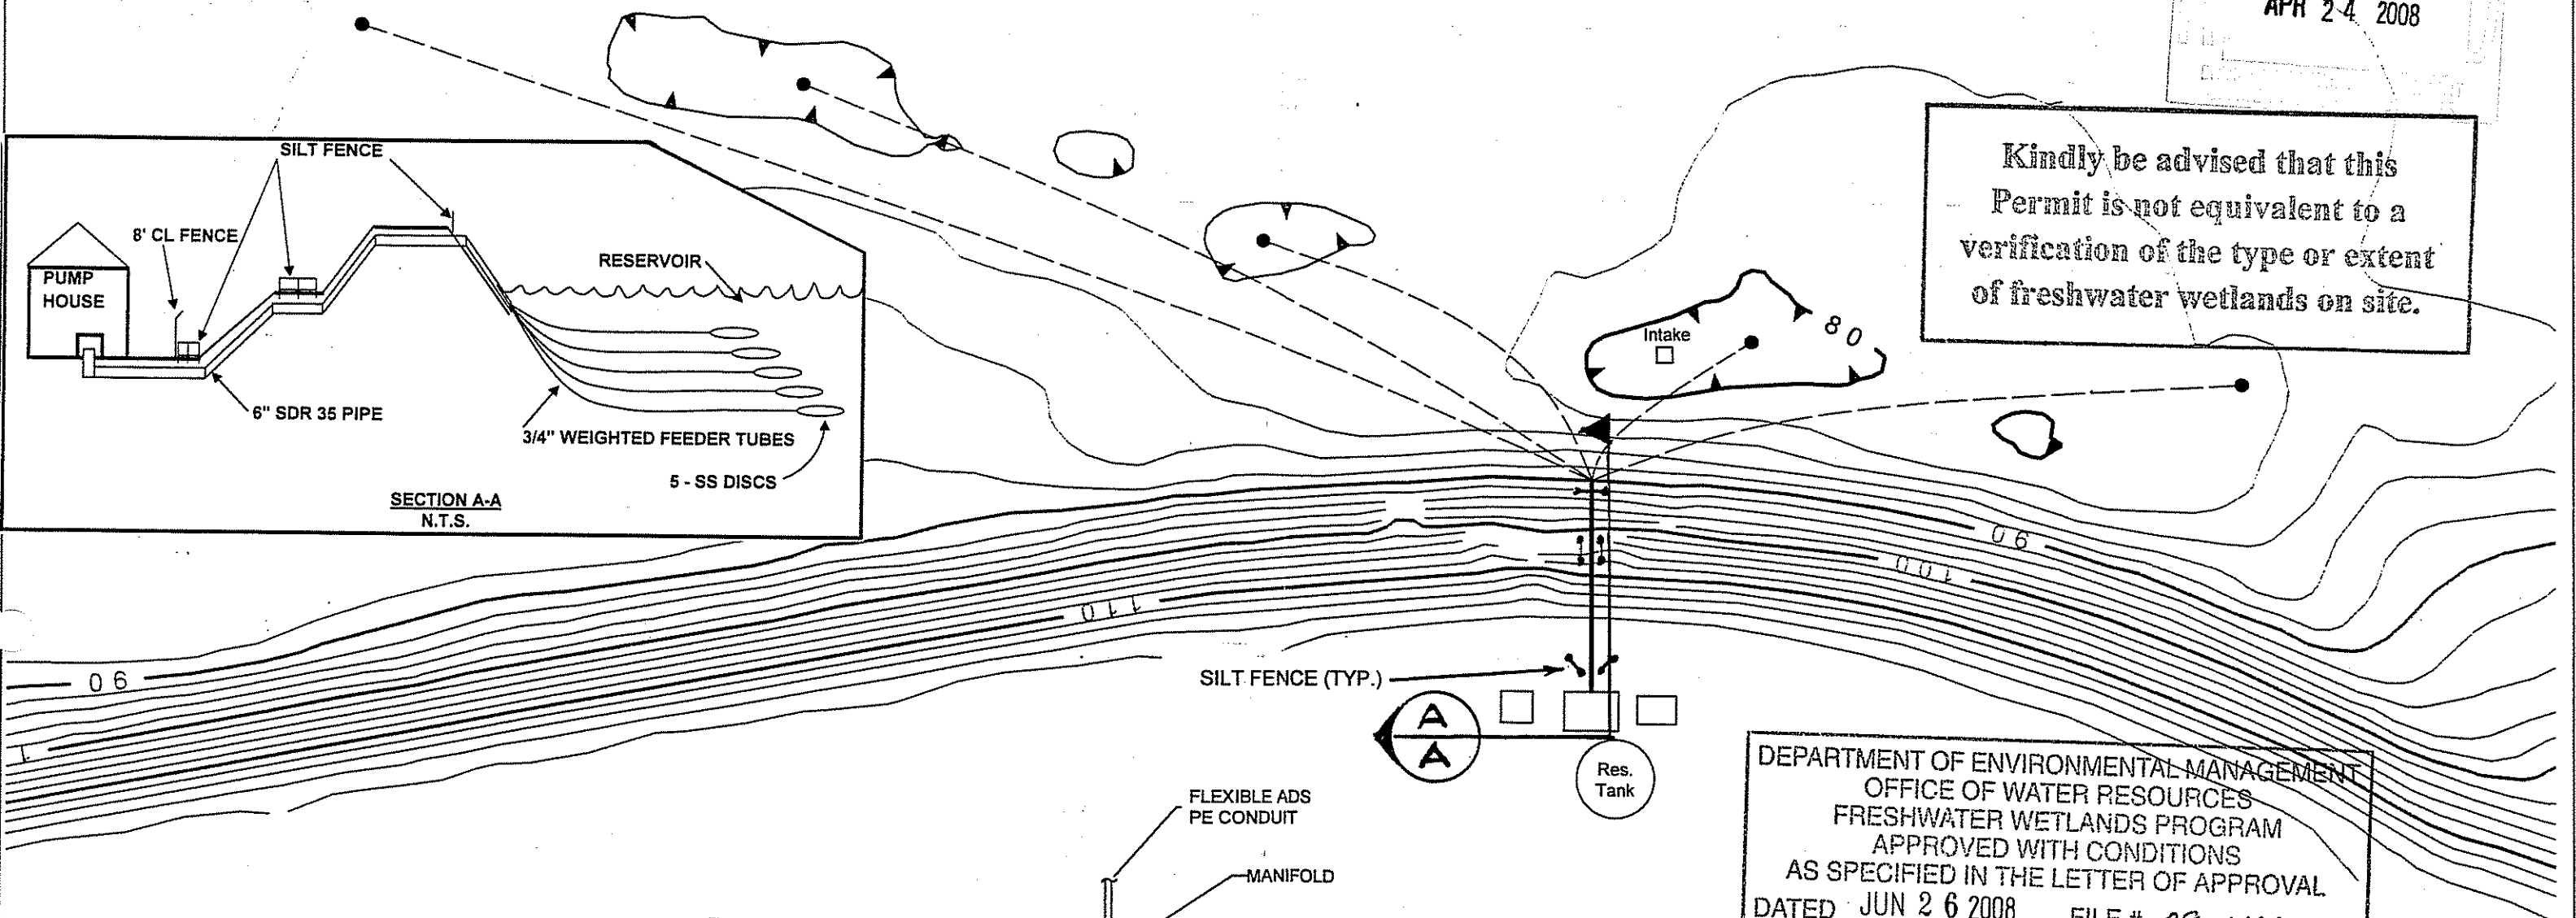



APR 24 2008

Kindly be advised that this Permit is not equivalent to a verification of the type or extent of freshwater wetlands on site.

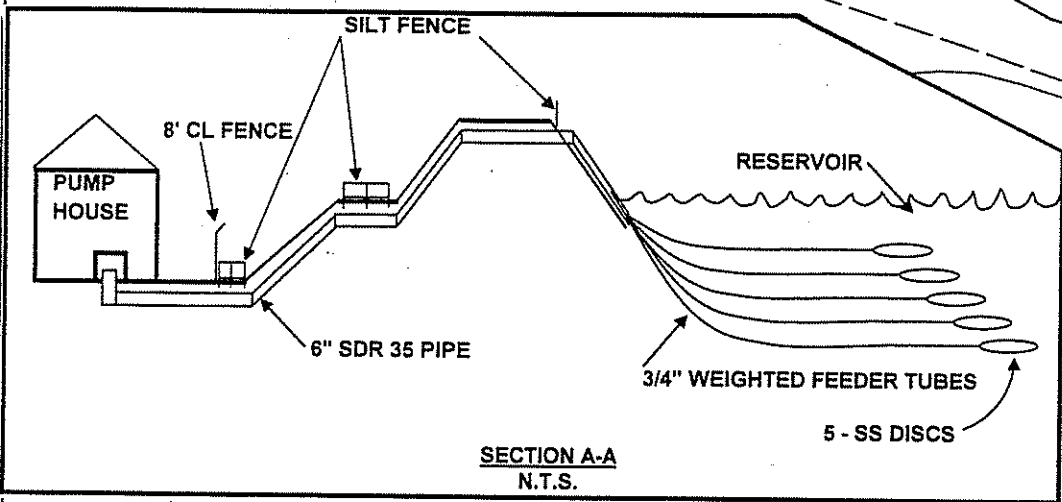

DEPARTMENT OF ENVIRONMENTAL MANAGEMENT
 OFFICE OF WATER RESOURCES
 FRESHWATER WETLANDS PROGRAM
 APPROVED WITH CONDITIONS
 AS SPECIFIED IN THE LETTER OF APPROVAL
 DATED JUN 26 2008 FILE # 08-0126
 NO CHANGES ALLOWED WITHOUT PRIOR APPROVAL.
 APPROVED PLANS MUST BE AT CONSTRUCTION SITE.

W. Joseph Casey

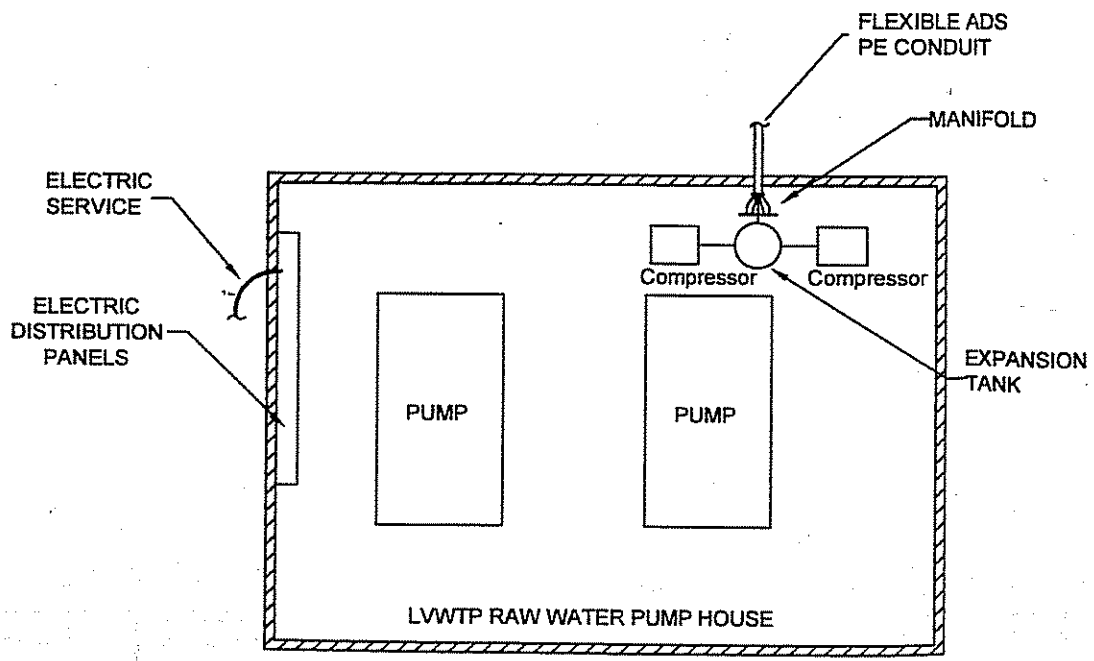

SCALE: 1" = 10'

SCALE: 1" = 100'

FIELDING CONSTRUCTION COMPANY, LLC		
CITY OF NEWPORT		
LAWTON VALLEY WATER TREATMENT PLANT		
RESERVOIR AERATION PROJECT		
PROJ.NO.: 08-043	DATE: 21 APRIL 08	SCALE: AS SHOWN


REVISED PER DEM:

APR 24 2008

Kindly be advised that this Permit is not equivalent to a verification of the type or extent of freshwater wetlands on site.

DEPARTMENT OF ENVIRONMENTAL MANAGEMENT
OFFICE OF WATER RESOURCES
FRESHWATER WETLANDS PROGRAM
APPROVED WITH CONDITIONS
AS SPECIFIED IN THE LETTER OF APPROVAL
DATED JUN 26 2008 FILE # 08-0126
NO CHANGES ALLOWED WITHOUT PRIOR APPROVAL.
APPROVED PLANS MUST BE AT CONSTRUCTION SITE.


W. Joseph Casey

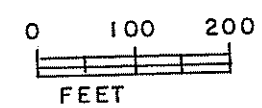

ADS SYSTEM # 2007-101
for
LAWTON VALLEY RESERVOIR
NEWPORT, RI

SCALE: 1" = 200' DATE: 11-6-07 DRAWN BY: W.W.

ADS
Air Diffusion Systems
A John Hinde Company
3964 Grove Avenue
Gurnee, Illinois 60031 USA

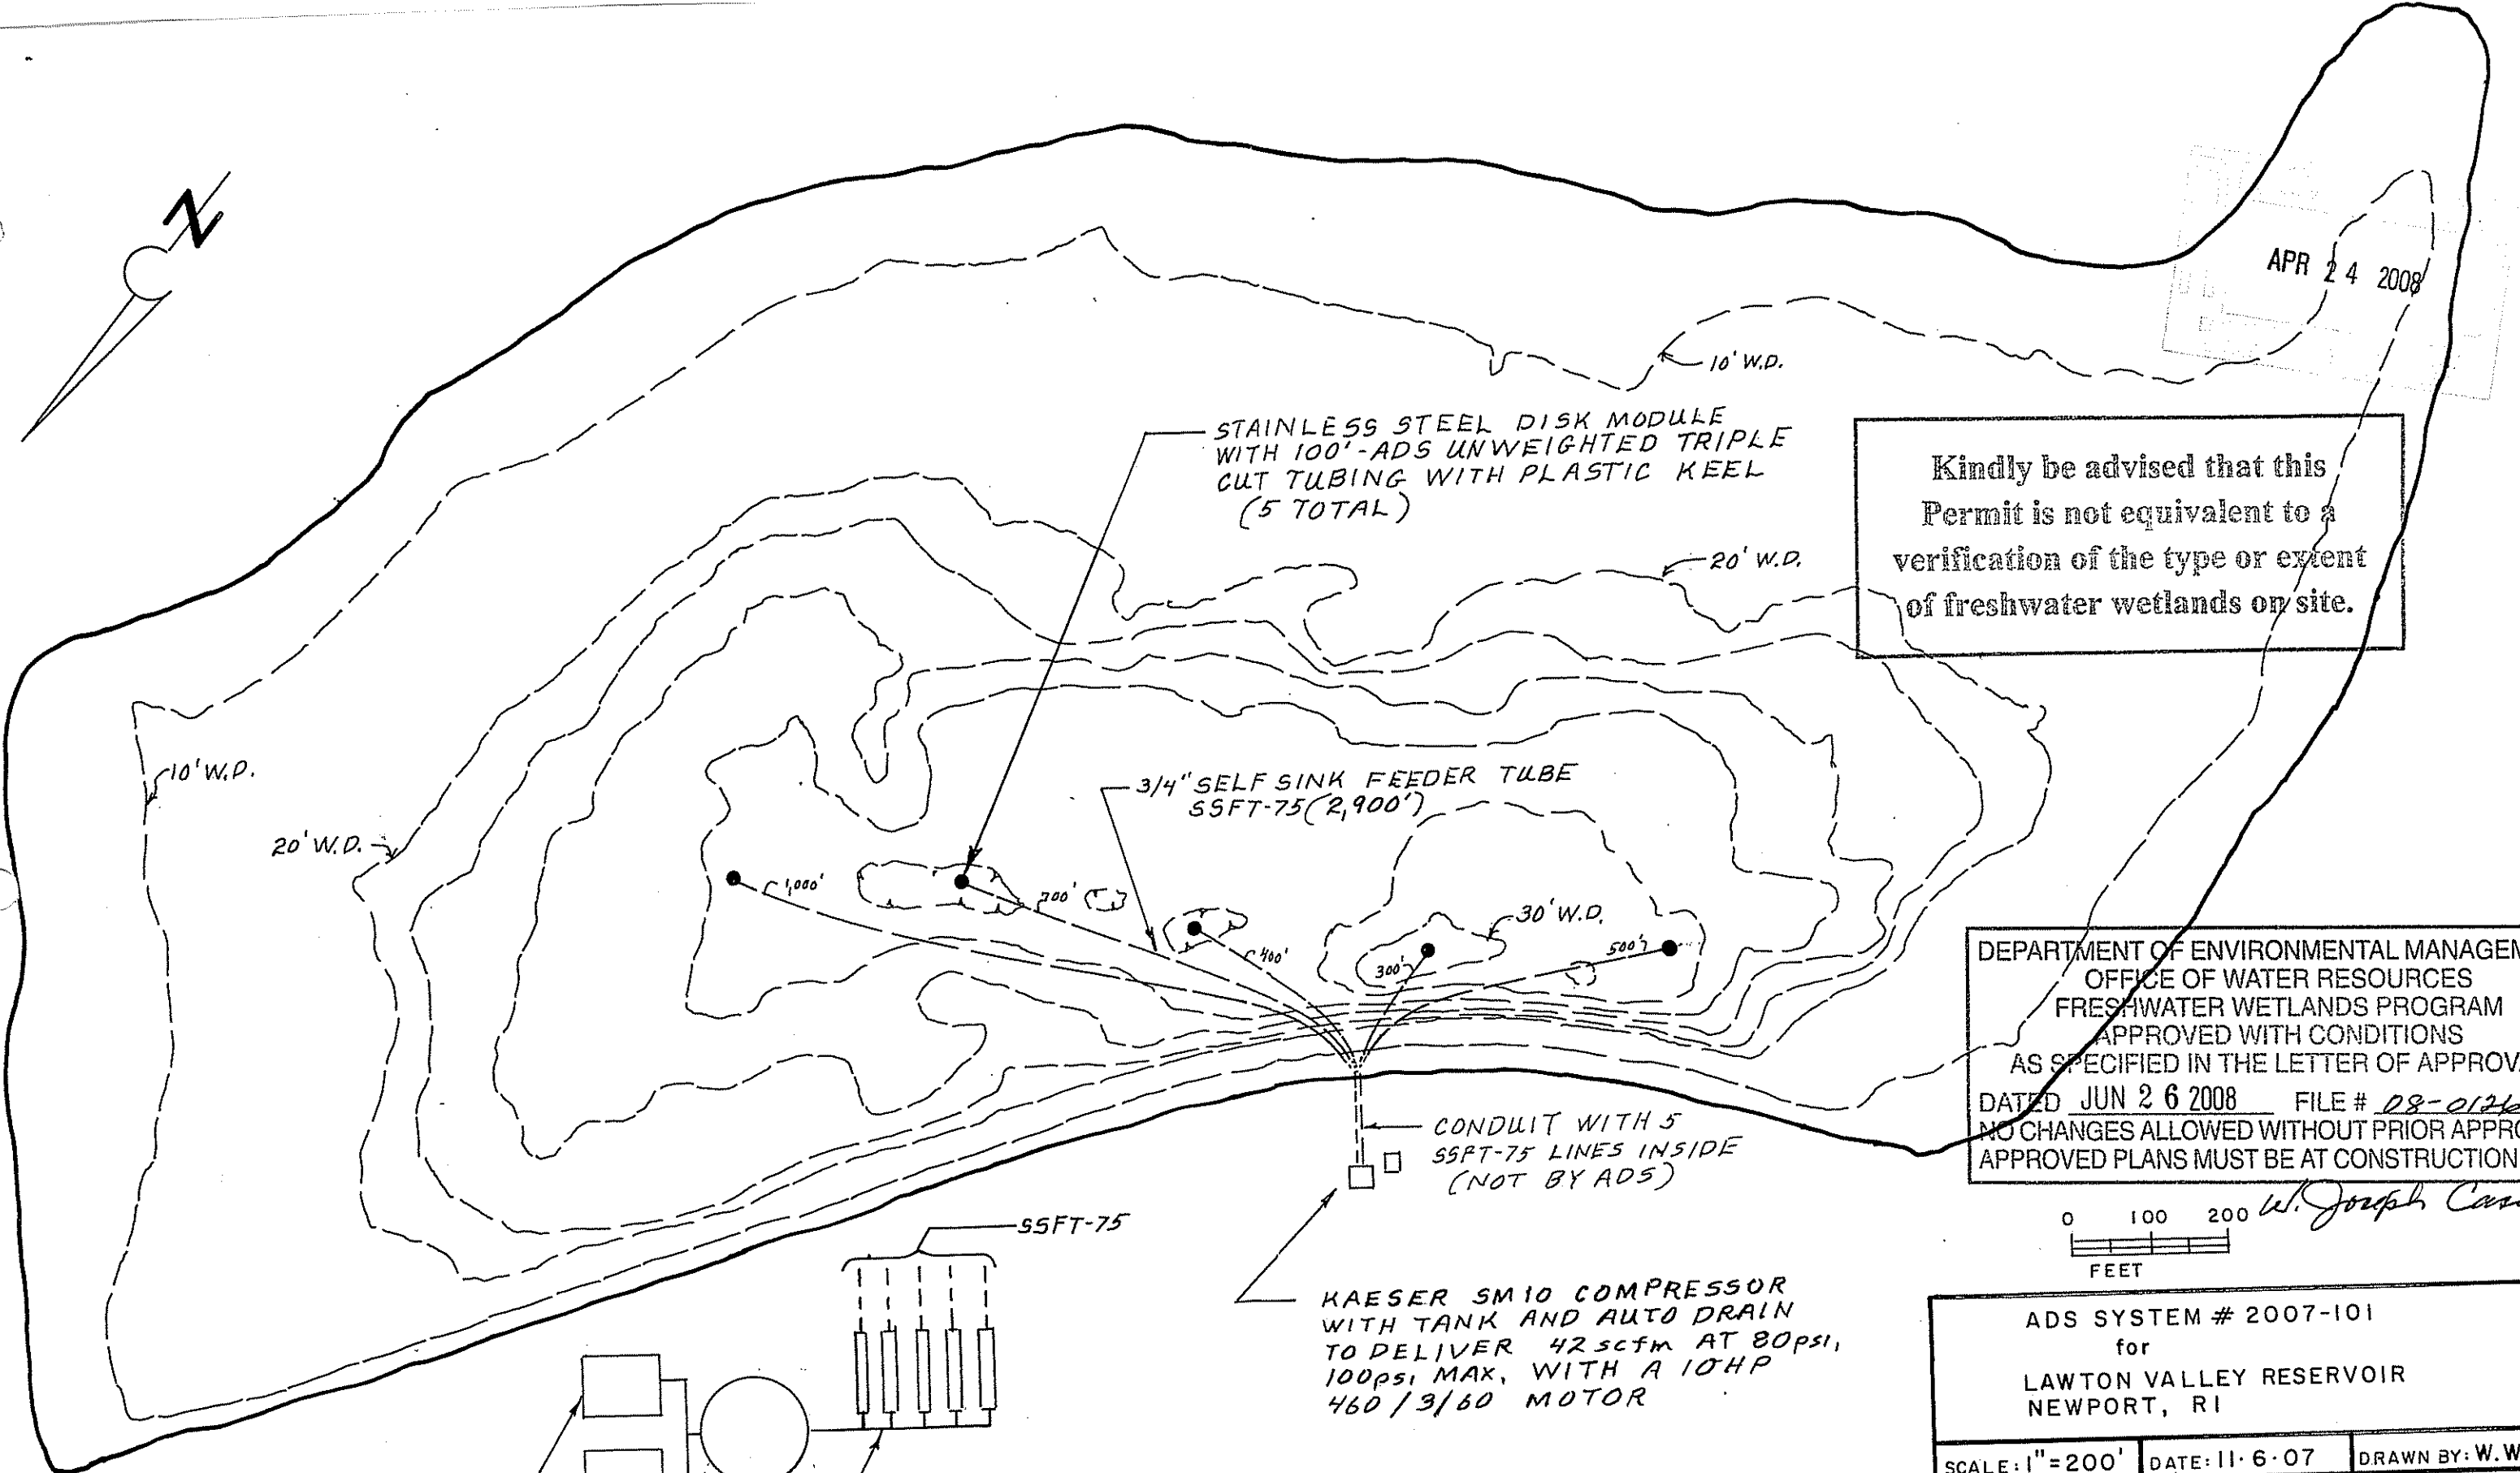


STAINLESS STEEL DISK MODULE WITH 100'-ADS UNWEIGHTED TRIPLE CUT TUBING WITH PLASTIC KEEL (5 TOTAL)

3/4" SELF SINK FEEDER TUBE SSFT-75 (2,900')

CONDUIT WITH 5 SSFT-75 LINES INSIDE (NOT BY ADS)

KAESER SM10 COMPRESSOR WITH TANK AND AUTO DRAIN TO DELIVER 42 scfm AT 80psi, 100psi MAX, WITH A 10HP 460/3/60 MOTOR

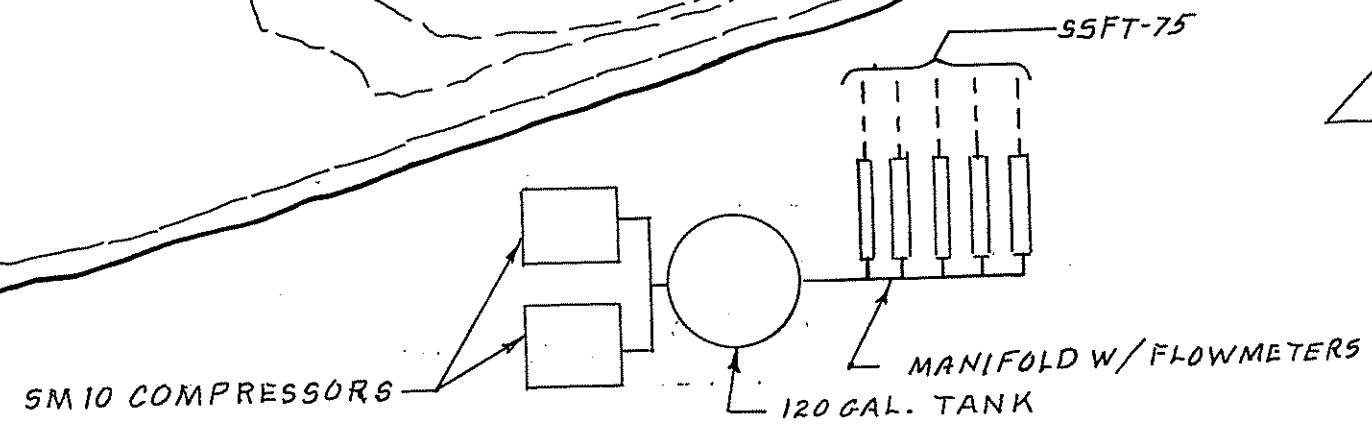

SM10 COMPRESSORS

120 GAL. TANK

MANIFOLD W/FLOWMETERS

SSFT-75

10' W.D.

20' W.D.

1000'

700'

400'

300'

30' W.D.

500'

10' W.D.

20' W.D.

