



PAVEMENT CUT & MATCH DETAIL

NOT TO SCALE

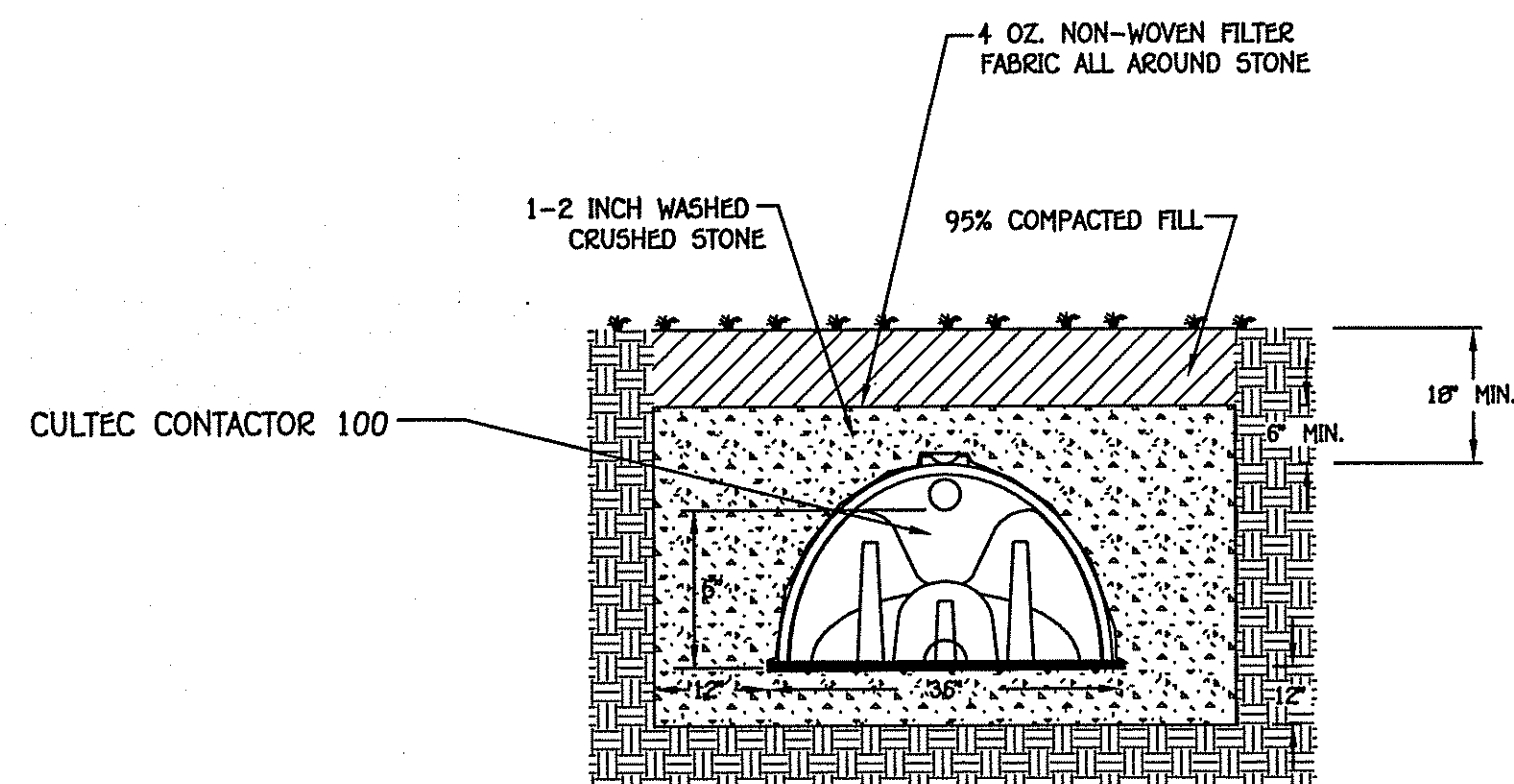

ROOF INFILTRATION CHAMBERS

NOT TO SCALE


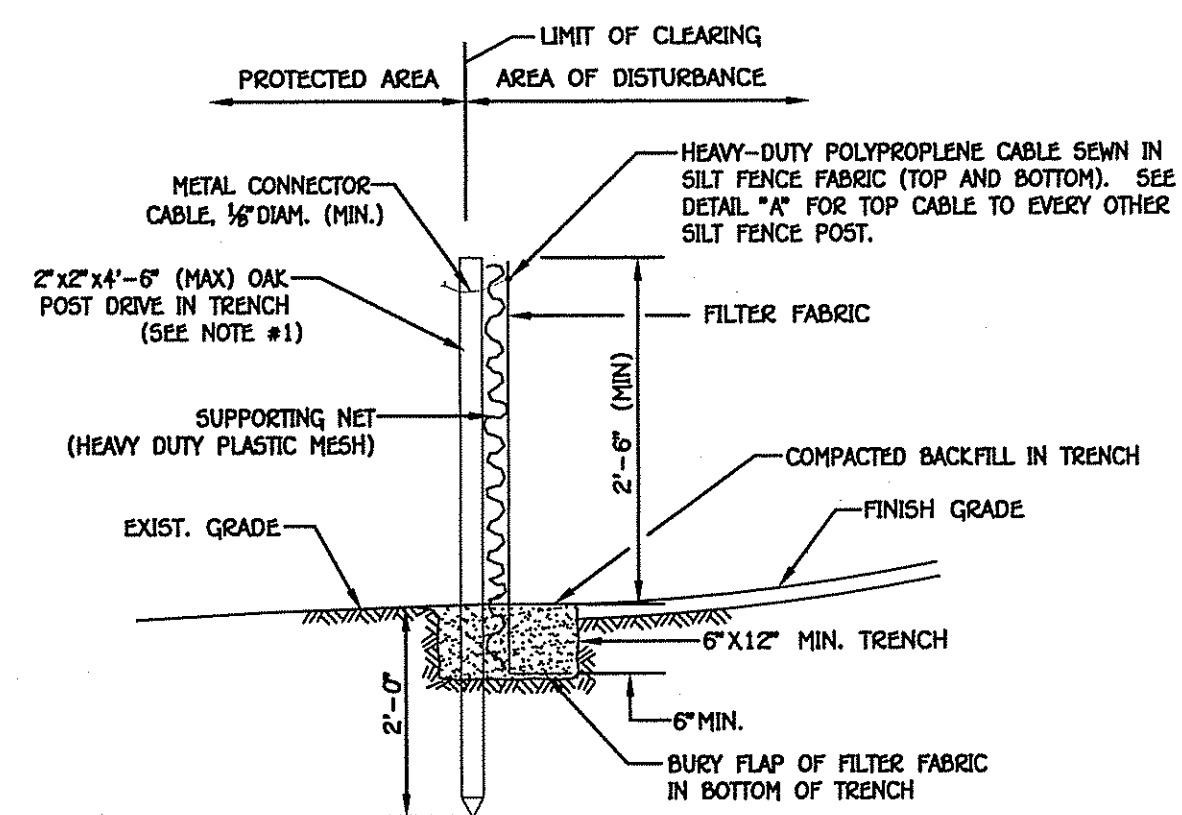


SILT FENCE DETAIL

NOT TO SCALE


NOTES:

1. 2"x4"-6" (MAX) OAK POSTS FOR SILT FENCE SHALL BE LOCATED ON 8'-0" (MAX) O.C. IN WETLAND AREAS AND LOCATED ON 4'-0" (MAX) O.C. IN WETLAND RAVINE, GULLY OR DROPOFF AREAS AS SHOWN ON THE PLANS.
2. 1"x4"-6" (MIN) POSTS PERMITTED FOR PRE-FABRICATED SILT FENCE.
3. SILT FENCE SHALL BE INSTALLED BEFORE GRUBBING OR EARTH EXCAVATION TAKES PLACE.

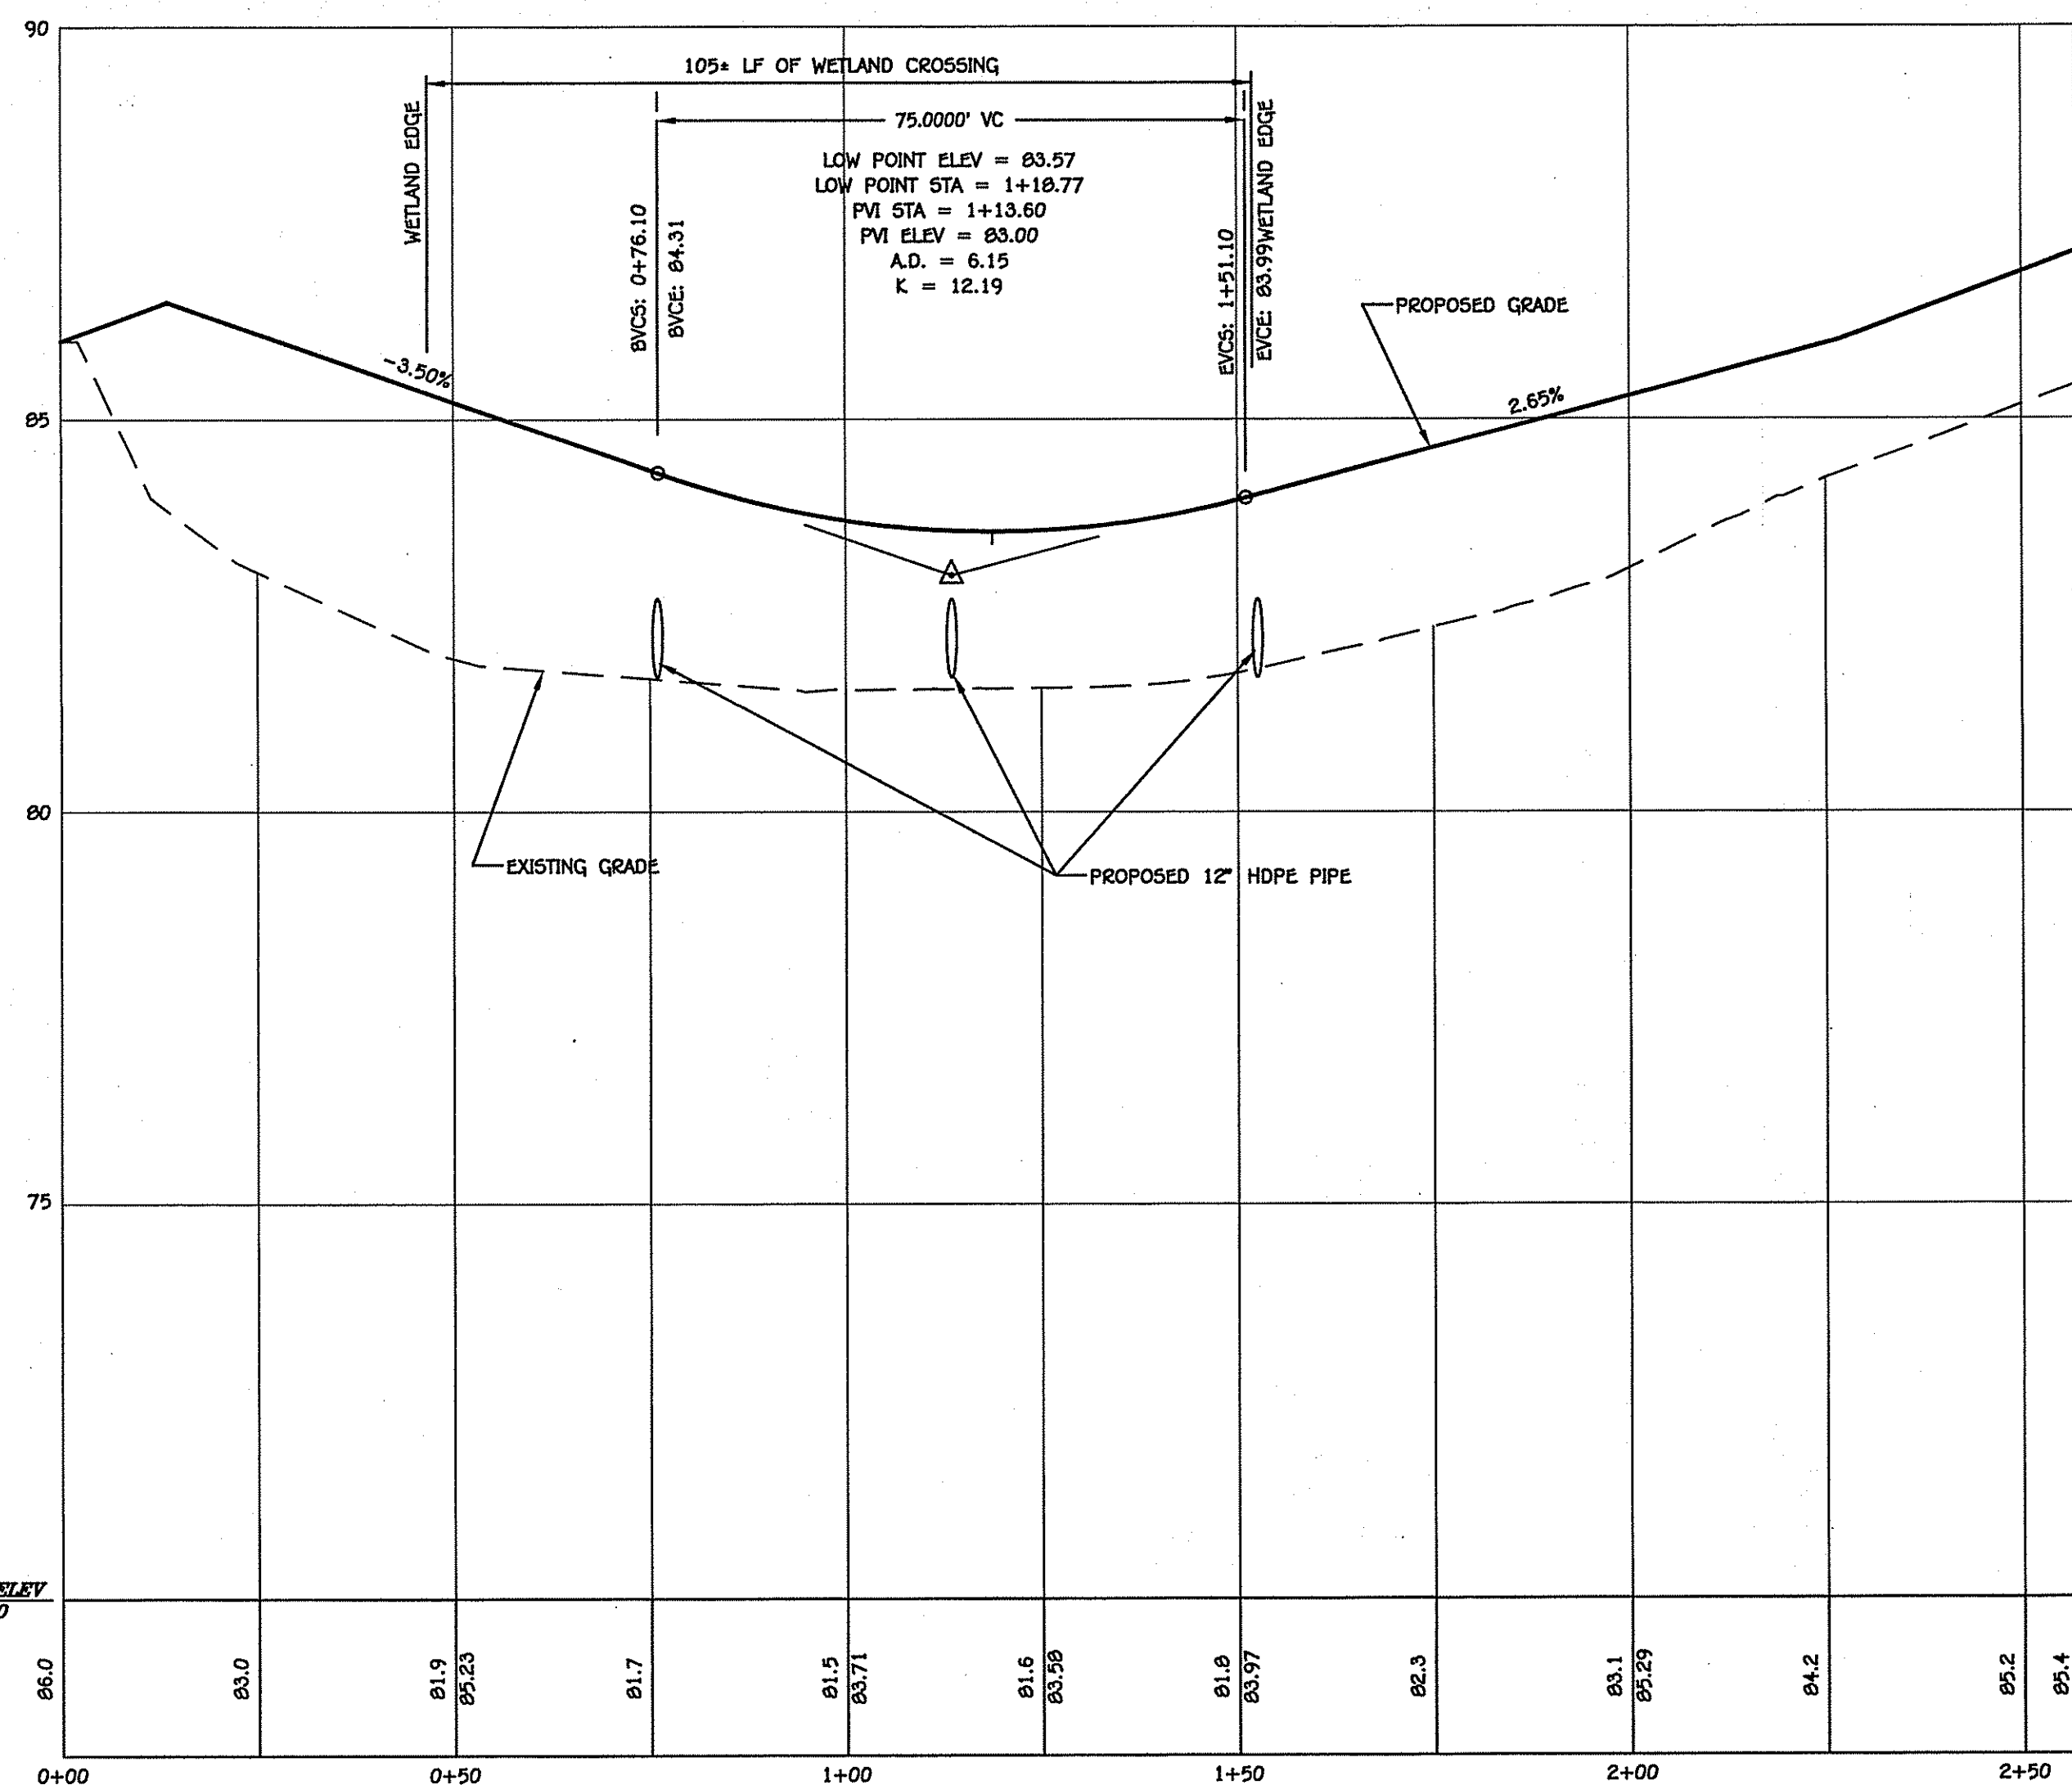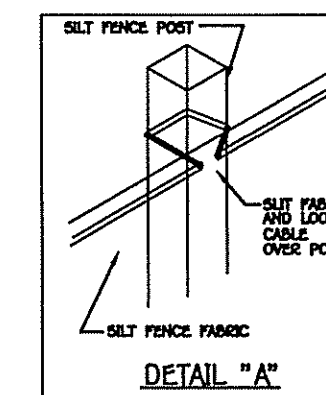

PROPOSED DRIVEWAY PROFILE

SCALE: H: 1"=20'
V: 1"=2'

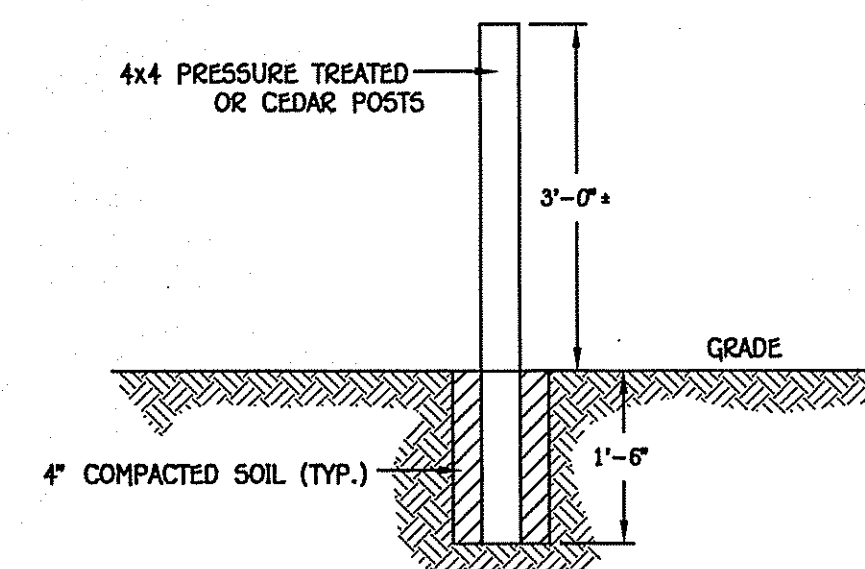


BUFFER POST DETAIL (TYP.)

NOT TO SCALE

"Appendix B"

DEPARTMENT OF ENVIRONMENTAL MANAGEMENT
OFFICE OF WATER RESOURCES
FRESHWATER WETLANDS PROGRAM
APPROVED WITH CONDITIONS
AS SPECIFIED IN THE LETTER OF APPROVAL
DATED JUN 1 2011 FILE # 09-0199
NO CHANGES ALLOWED WITHOUT PRIOR APPROVAL
APPROVED PLANS MUST BE AT CONSTRUCTION SITE

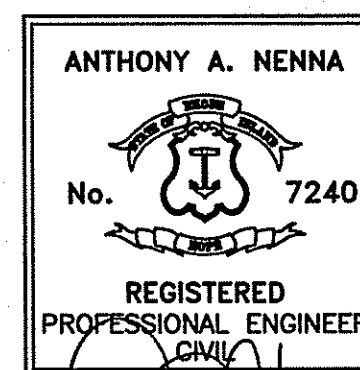

PLAN TO ACCOMPANY RIDEM WETLAND
APPLICATION TO ALTER
PREPARED FOR
NEW CASTLE REALTY COMPANY & UNITED BUILDERS SUPPLY
RICHMOND TOWNHOUSE ROAD - PLAT 7C, LOTS 1-10
RICHMOND, RHODE ISLAND

SCALE: AS SHOWN JUNE 2009 JOB I.D. NO. 08-004
PREPARED BY

ENGINEER:
ON-SITE ENGINEERING, INC.
85 BEACH STREET, UNIT B
WESTERLY, RHODE ISLAND 02891
TELE: 401-348-6831

SURVEYOR:
RICHARD A. GREENE & ASSOC., INC.
220 RICHMOND TOWNHOUSE ROAD
CAROLINA, RI 02812
TELE: 401-364-9405

REV	DATE	DESCRIPTION	BY
1	3/17/11	REVISED PROFILE, REMOVED RR DETAIL, REMOVED SEEDING SCH.	ANN