




TOWN OF SMITHFIELD

Office of Town Surveyor  
64 FARNUM PIKE (401) 233-1041  
SMITHFIELD, RI FAX 233-1091

PROJECT:  
FANNING LANE ROADWAY  
RECONSTRUCTION  
RI FEDERAL AID PROJECT 2010-CH-084

GENERAL LAYOUT  
PLAN 1 OF 3  
SHEET 3 of 5

DATE: Oct. 2010

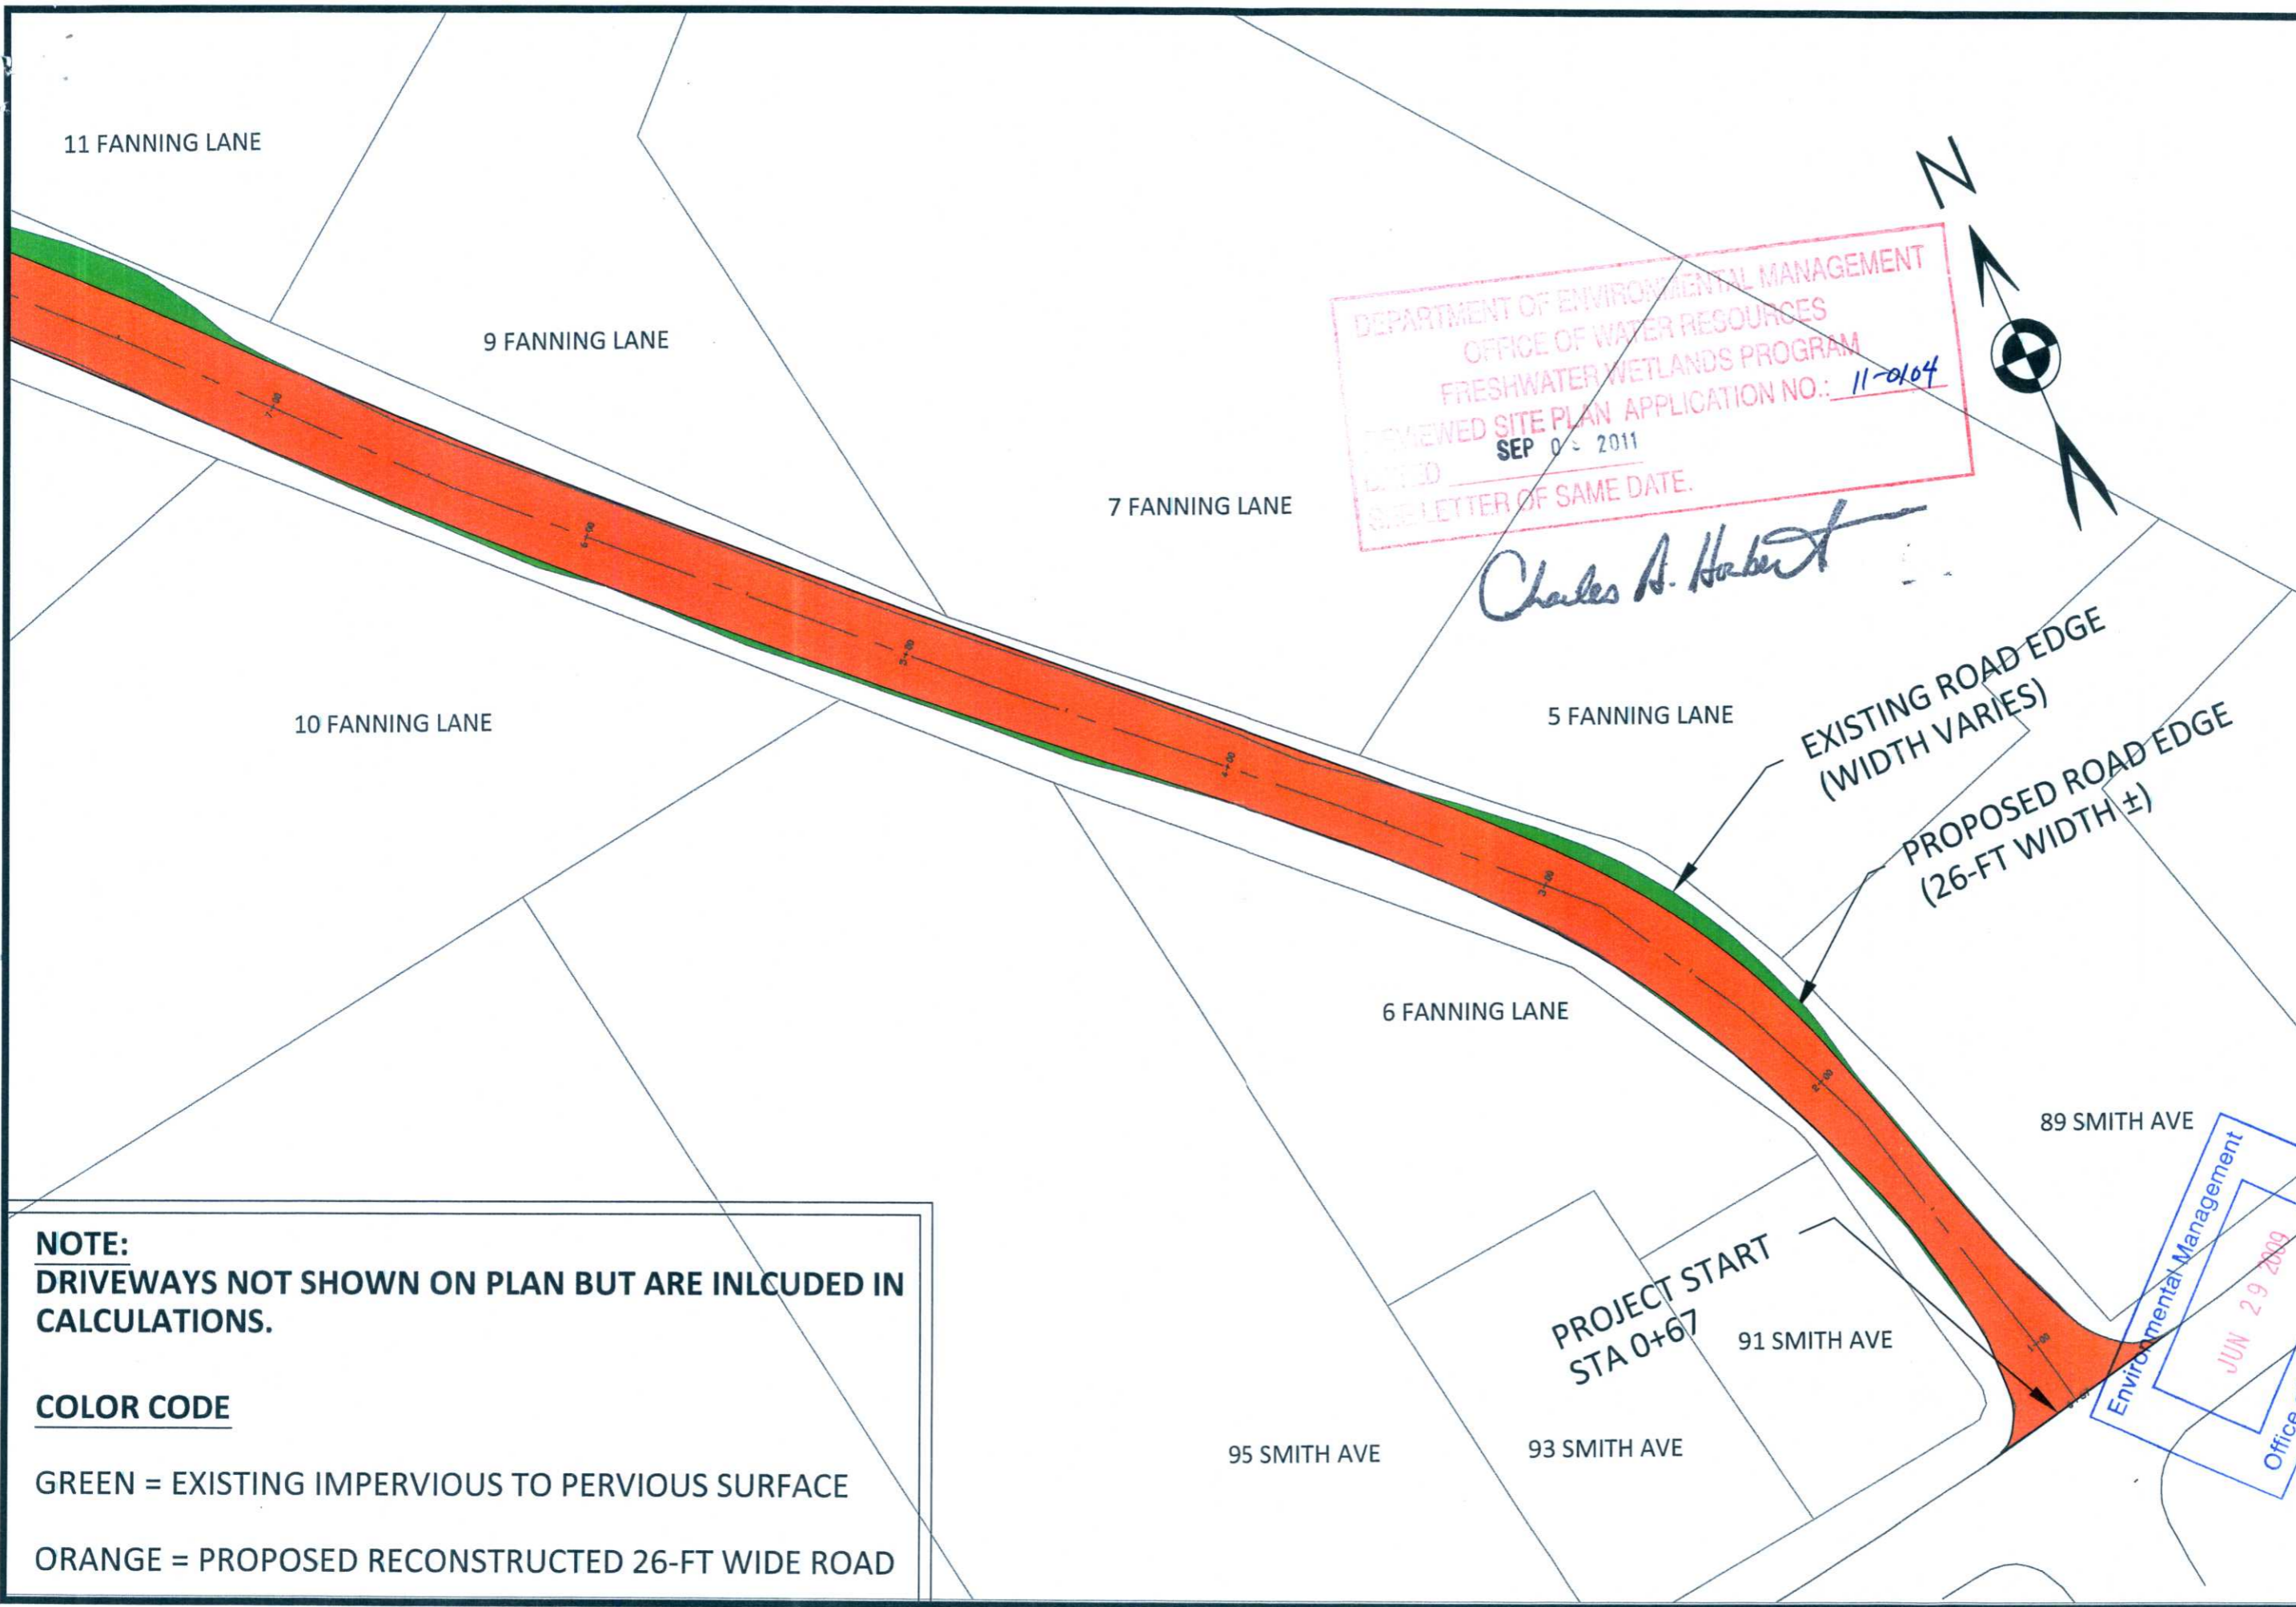

DEPARTMENT OF ENVIRONMENTAL MANAGEMENT  
OFFICE OF WATER RESOURCES  
FRESHWATER WETLANDS PROGRAM  
REVIEWED SITE PLAN APPLICATION NO.: 11-0104  
DATED SEP 08 2011  
SEE LETTER OF SAME DATE.

*Charles A. Haber*

EXISTING ROAD EDGE  
(WIDTH VARIES)  
PROPOSED ROAD EDGE  
(26-FT WIDTH ±)

PROJECT START  
STA 0+67

Environmental Management  
Office of Water Resources  
JUN 29 2009

**NOTE:**  
DRIVEWAYS NOT SHOWN ON PLAN BUT ARE INLCUED IN CALCULATIONS.

**COLOR CODE**

GREEN = EXISTING IMPERVIOUS TO PERVIOUS SURFACE

ORANGE = PROPOSED RECONSTRUCTED 26-FT WIDE ROAD




TOWN OF SMITHFIELD

Office of Town Surveyor  
64 FARNUM PIKE (401) 233-1041  
SMITHFIELD, RI FAX 233-1091



DEPARTMENT OF ENVIRONMENTAL MANAGEMENT  
OFFICE OF WATER RESOURCES  
FRESHWATER WETLANDS PROGRAM  
REVIEWED SITE PLAN APPLICATION NO.: 11-0104  
DATED SEP 09 2011  
SEE LETTER OF SAME DATE.

*Charles A. Herbert*

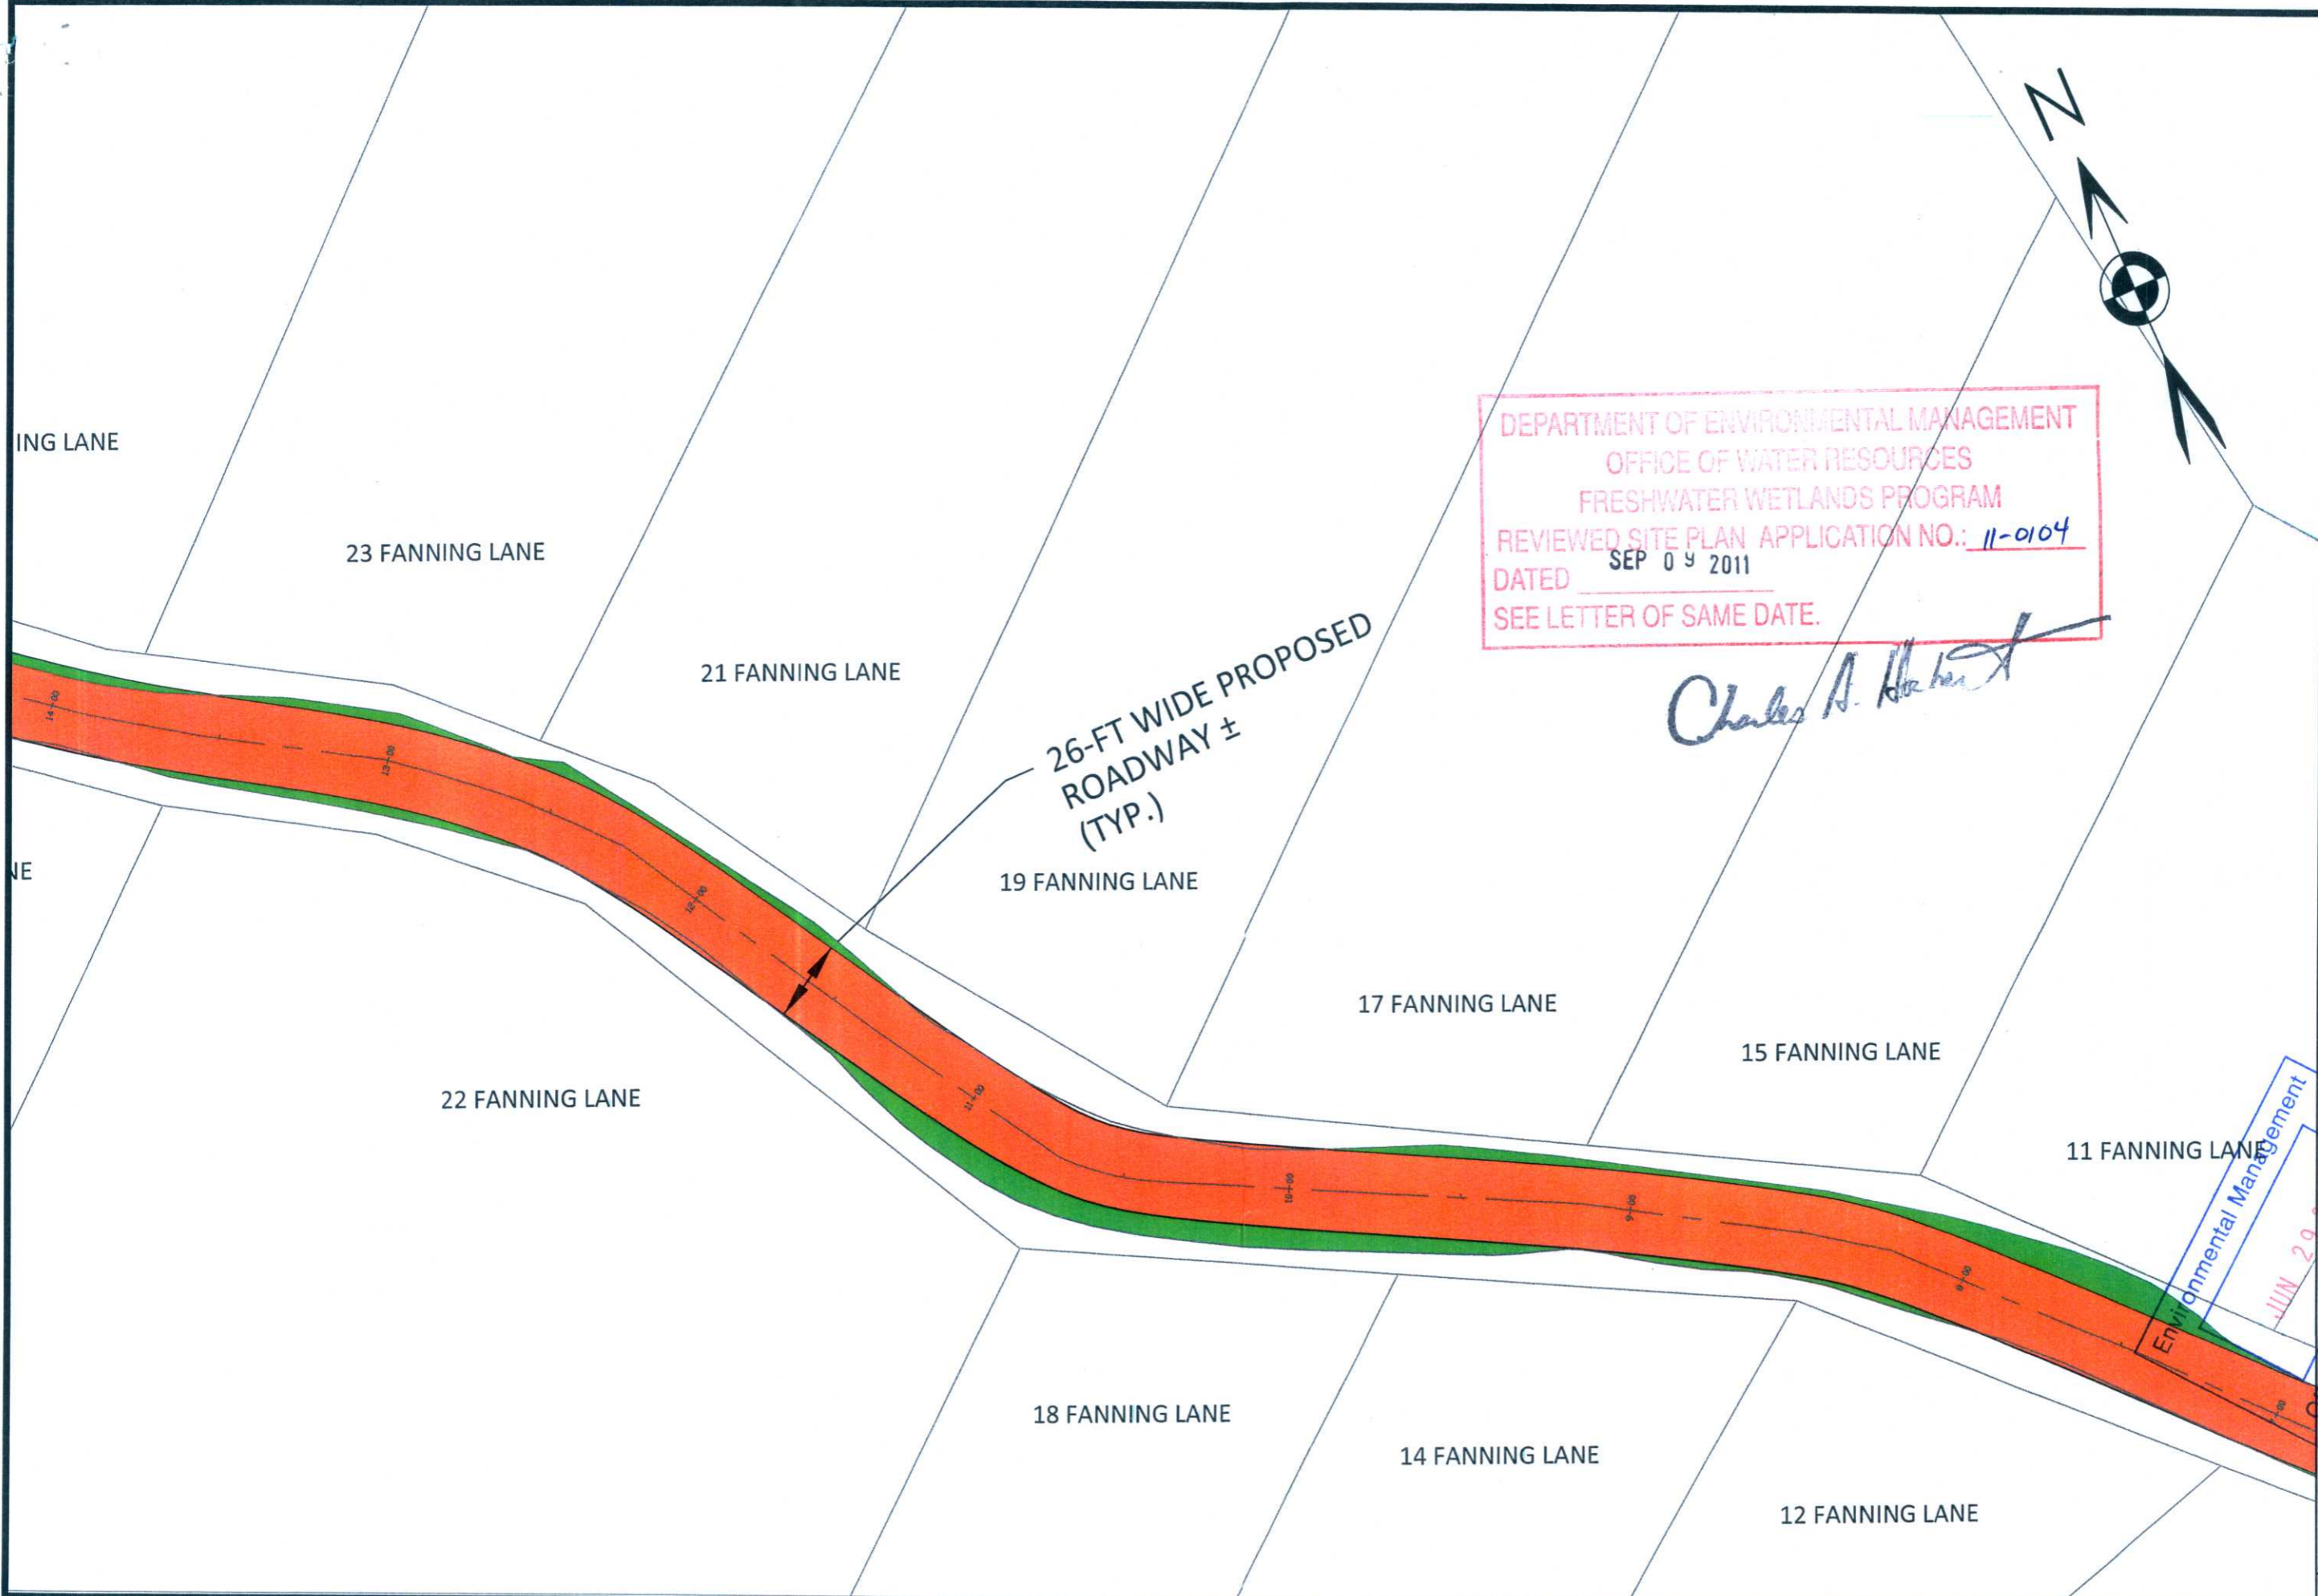

PROJECT:  
FANNING LANE ROADWAY  
RECONSTRUCTION  
RI FEDERAL AID PROJECT 2010-CH-084

Environmental Management  
JUN 29 2009  
Office of Water Resources

GENERAL LAYOUT  
PLAN 2 OF 3  
SHEET 4 of 5

DATE: Oct. 2010



PROJECT END  
STA 18+50 (±)

32 FANNING LANE

31 FANNING LANE

30 FANNING LANE

27 FANNING LANE

25 FANNING LANE

23 FANNING LANE


26 FANNING LANE

21 FANNING LANE

DEPARTMENT OF ENVIRONMENTAL MANAGEMENT  
OFFICE OF WATER RESOURCES  
FRESHWATER WETLANDS PROGRAM  
REVIEWED SITE PLAN APPLICATION NO.: 11-0104  
DATED SEP 09 2011  
SEE LETTER OF SAME DATE

*Charles A. Herbert*

Environmental Management  
Office of Water Resources  
JUN 29 2009  
26-FT WIDE  
ROADWAY  
(TYP.)

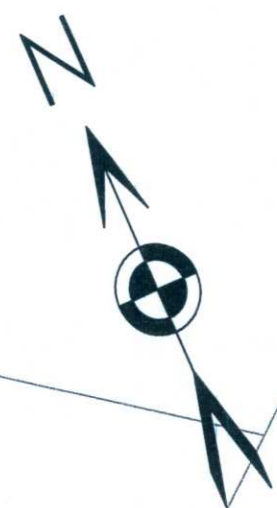

TOWN  
OF  
SMITHFIELD

Office of Town Surveyor  
64 FARNUM PIKE (401) 233-1041  
SMITHFIELD, RI FAX 233-1091

PROJECT:  
FANNING LANE ROADWAY  
RECONSTRUCTION  
RI FEDERAL AID PROJECT 2010-CH-084

GENERAL LAYOUT  
PLAN 3 OF 3  
SHEET 5 of 5

DATE: Oct. 2010