


NARRAGANSETT ENGINEERING, INC.

3102 EAST MAIN ROAD,
PORTSMOUTH, RI 02871
TEL : (401) 883-6630
FAX : (401) 883-6638
E-MAIL : narenginc@aol.com

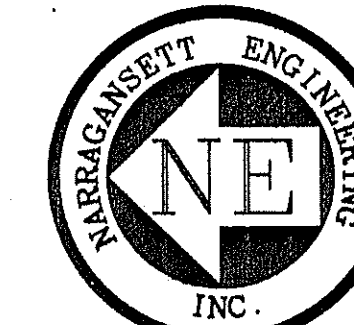

SHEET TITLE

WETLAND DELINEATION PLAN

PROJECT APPLICANT(S)


COREY, JOSEPH E. U/W OF
NOMINEES/ASSIGNS
ARLENE KAULL
C/O STEPHEN HAIRE, ESQ.
97 JOHN CLARK ROAD
MIDDLETOWN, RI 02842

OWNER OF RECORD
COREY, JOSEPH E. U/W OF
NOMINEES/ASSIGNS
ARLENE KAULL

LOCATION

GREEN END AVENUE
MIDDLETOWN, RI 02842


PLAT: 129 LOT: 1713

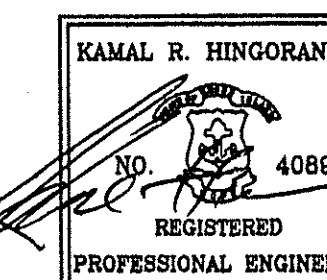



PROJECT #	DATE	DRAWN	CHECK
09.0195	09.06.12	SBN	KH

REVISIONS:

NO.	DATE	DESCRIPTION	BY

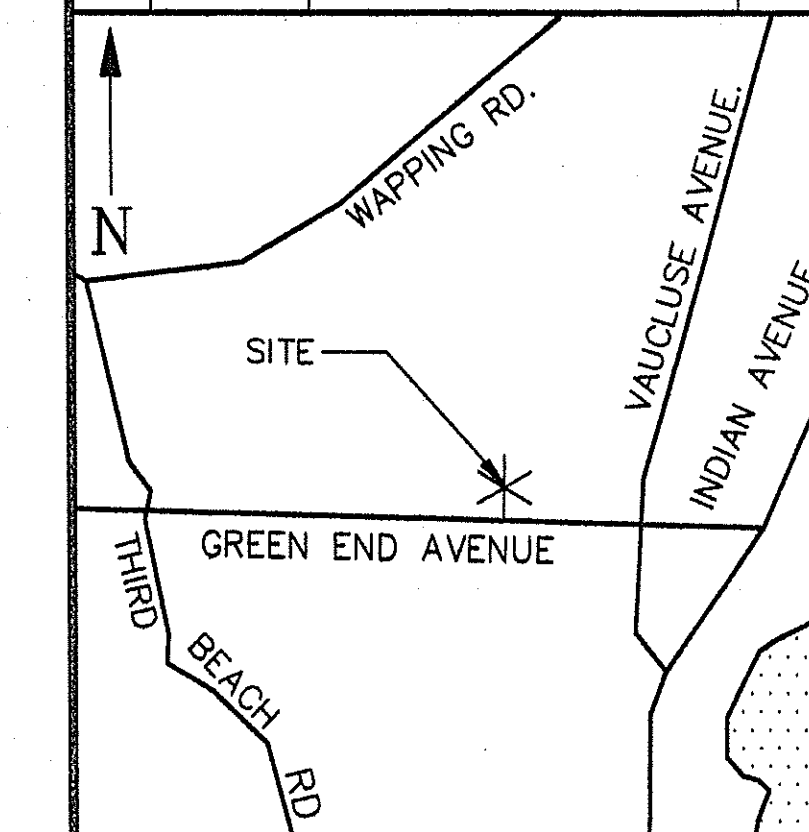

LOCUS MAP

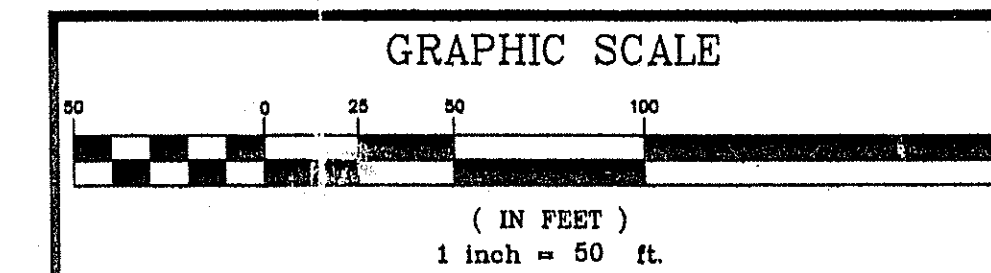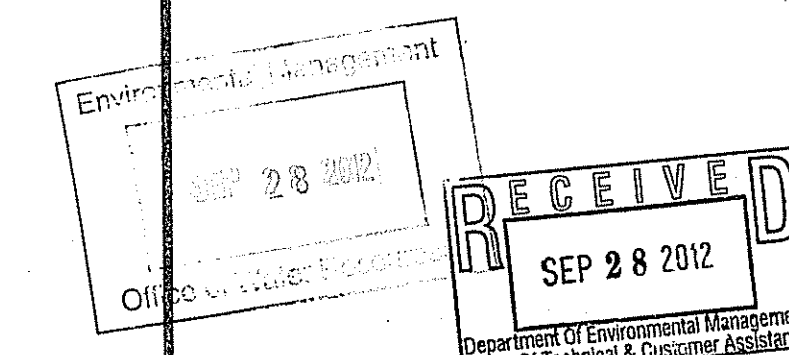

SHEET	SCALE
1 OF 1	1" = 50'

LEGEND:

- PROPERTY LINE
- EXISTING STONE WALL
- EDGE OF VEGETATIVE WETLAND
- EDGE OF 50 FT. PERIMETER WETLAND
- EDGE OF STREAM
- EDGE OF 100 FT. RIVER BANK WETLAND
- EDGE OF PAVEMENT
- UTILITY POLE
- EXISTING STRUCTURE

