


PLANTING PLAN
PROPOSED MODIFICATION

12 APRIL 2017

File 15-0023 Town of Little Compton Recreation Fields
(dated 15/30/2013)


↑ N
Scale 1/20

- Legend
- * - DELETE SHRUB
 - - PROPOSED NEW SHRUB
 - ▨ - PROPOSED WILDFLOWERS

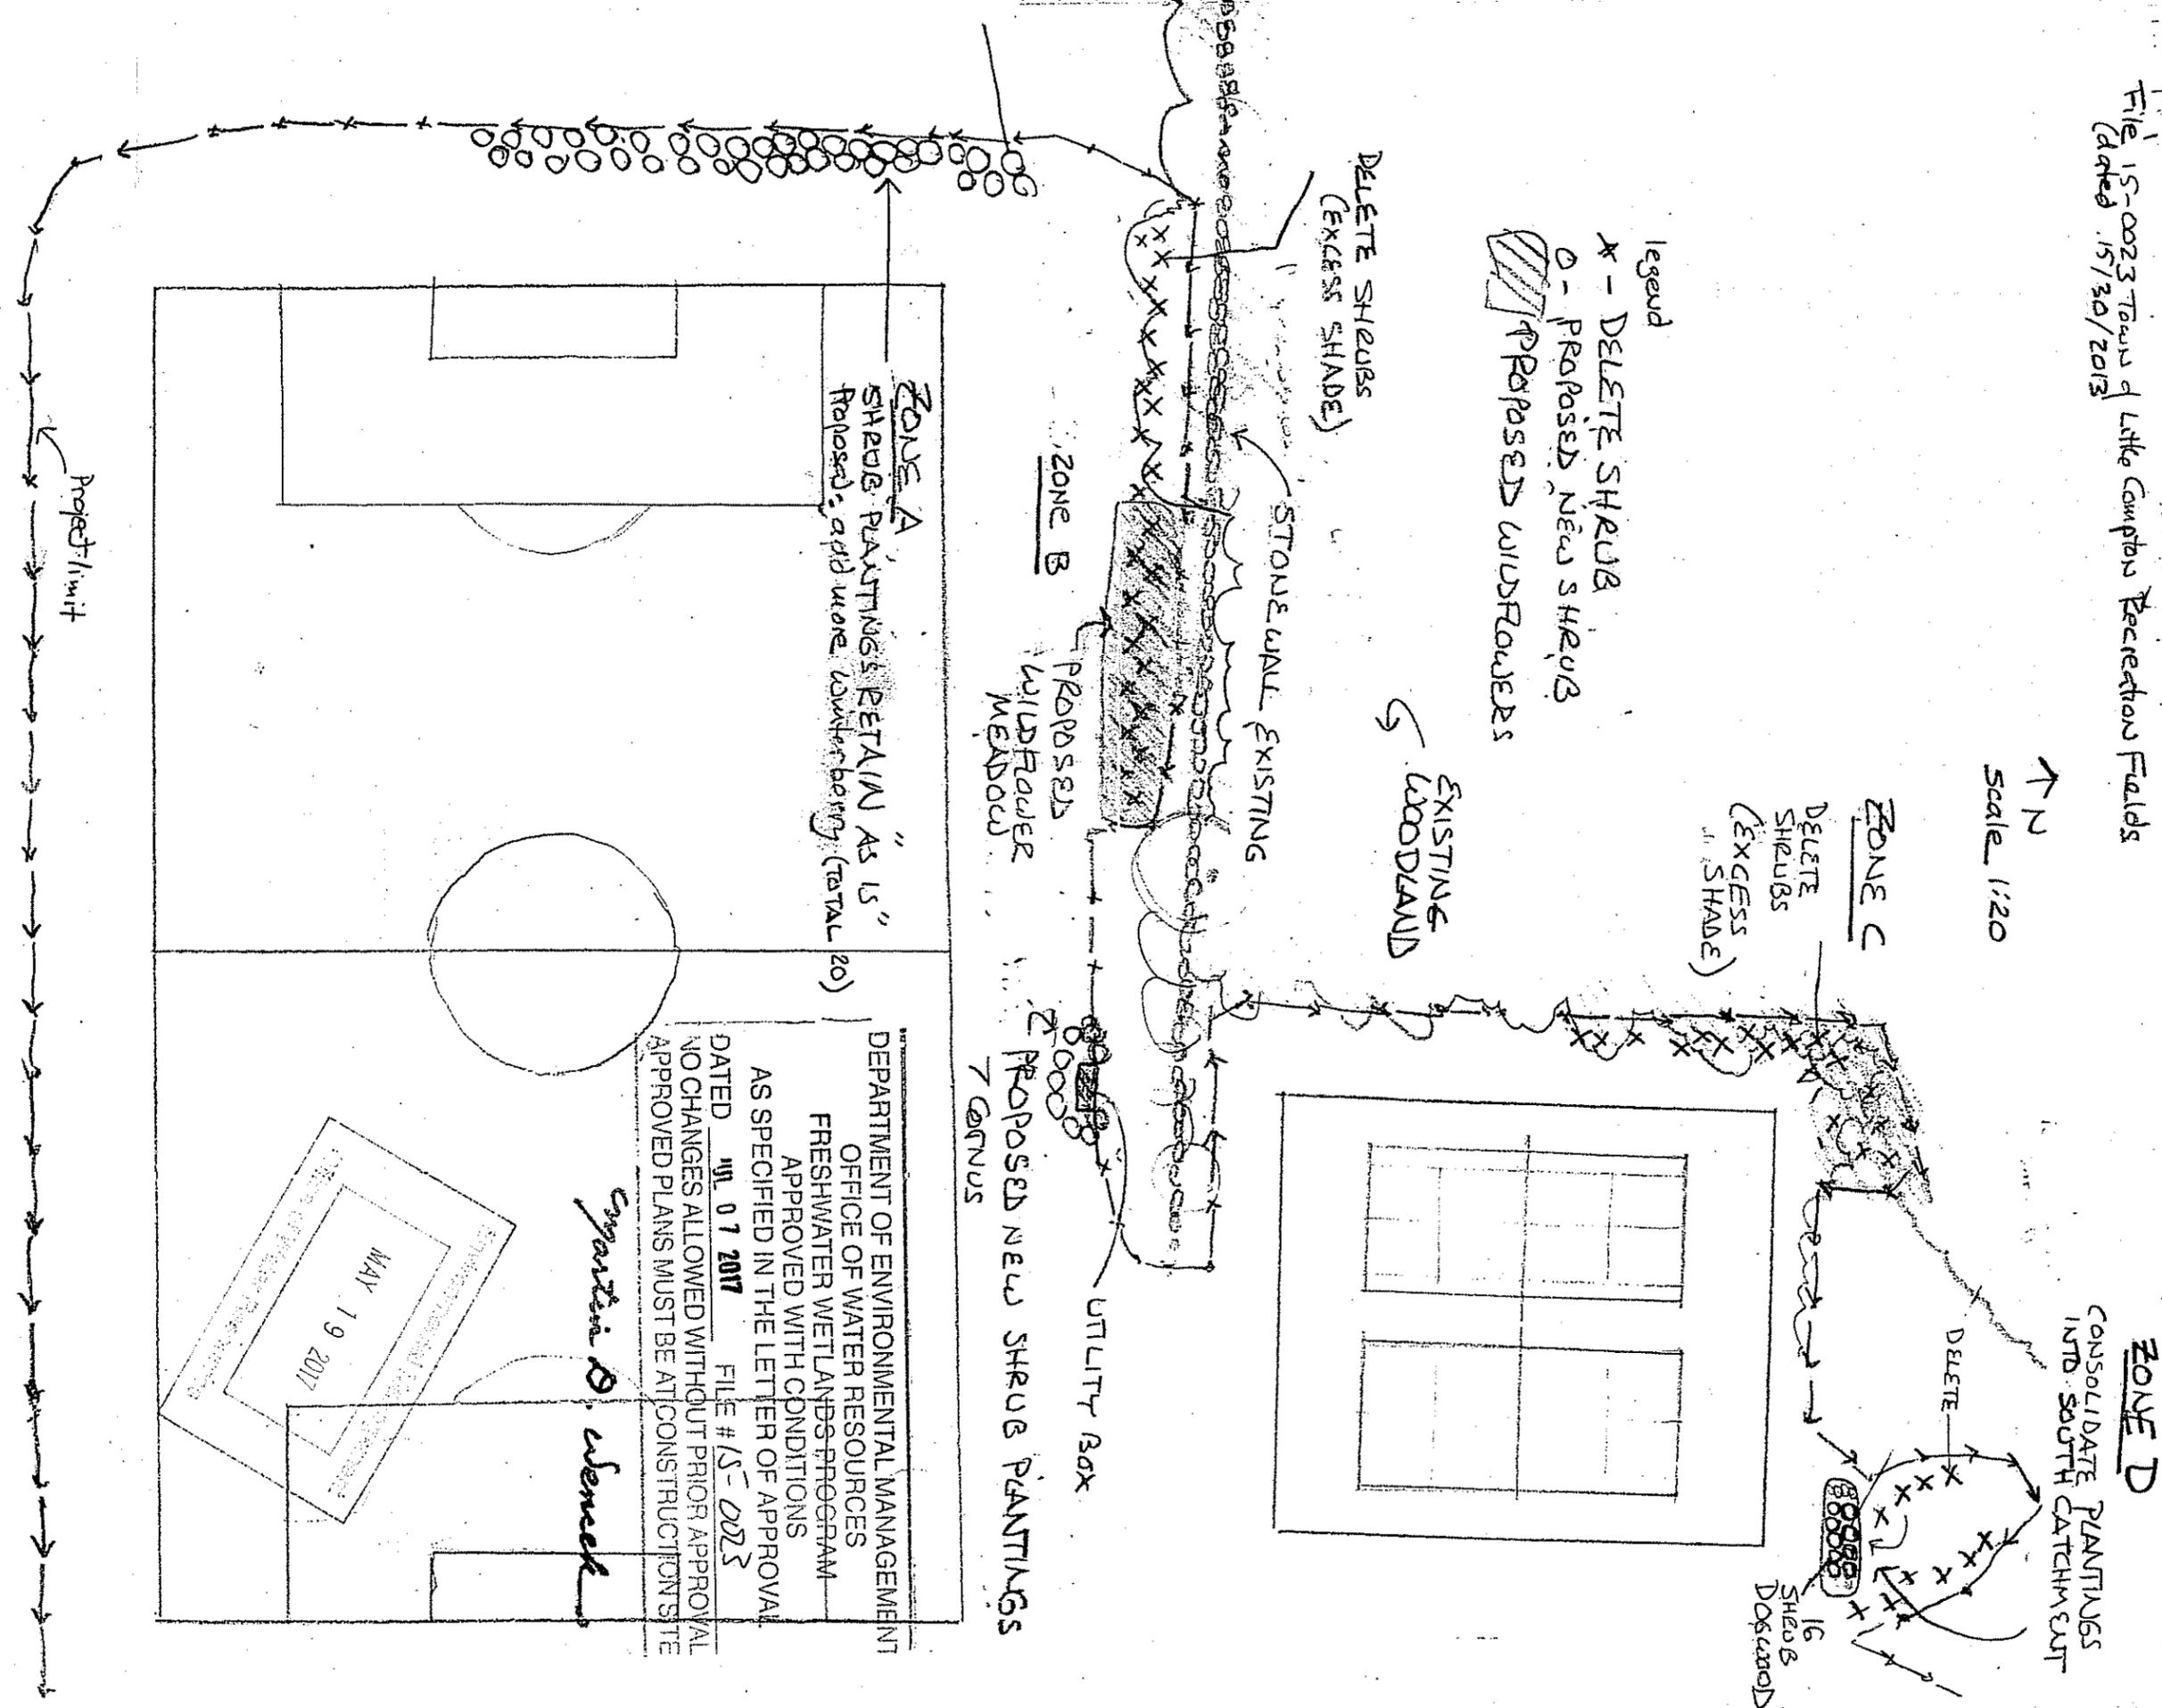

DEPARTMENT OF ENVIRONMENTAL MANAGEMENT
OFFICE OF WATER RESOURCES
FRESHWATER WETLANDS PROGRAM
APPROVED WITH CONDITIONS
AS SPECIFIED IN THE LETTER OF APPROVAL
DATED 04 07 2017 FILE # 15-0023
NO CHANGES ALLOWED WITHOUT PRIOR APPROVAL
APPROVED PLANS MUST BE AT CONSTRUCTION SITE

Sybil B. Wernick

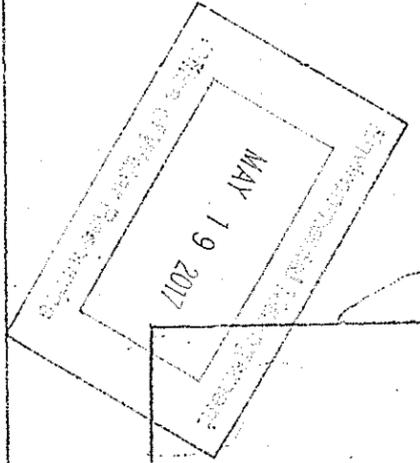

COMMONS RECREATION AREA

LITTLE COMPTON, RHODE ISLAND

PERMIT SUBMITTAL
MAY 30, 2015

Kindly be advised that this
Permit is not equivalent to a
verification of the type or extent
of freshwater wetlands on site.

DEPARTMENT OF ENVIRONMENTAL MANAGEMENT
OFFICE OF WATER RESOURCES
FRESHWATER WETLANDS PROGRAM
APPROVED WITH CONDITIONS
AS SPECIFIED IN THE LETTER OF APPROVAL
DATED JUL 1 2015 FILE # 15-0023
NO CHANGES ALLOWED WITHOUT PRIOR APPROVAL
APPROVED PLANS MUST BE AT CONSTRUCTION SITE

Signature of official

SPORTS CONSULTANT AND CIVIL ENGINEER:


JJA Sports, LLC
Westford, Massachusetts

PERMITTING CONSULTANT AND LAND SURVEYOR:

CAPUTO AND WICK LTD.

SHEET INDEX



RIDEM 1	CO-0	COVER SHEET/INDEX
RIDEM 2	CO-1	EXISTING CONDITIONS PLAN
RIDEM 3	C1-1	EROSION AND SEDIMENTATION CONTROL PLAN
RIDEM 4	C1-2	SITE PREPARATION AND DEMOLITION PLAN
RIDEM 5	C2-1	MATERIALS PLAN
RIDEM 6	C2-2	LAYOUT PLAN
RIDEM 7	C3-1	GRADING AND DRAINAGE PLAN
RIDEM 8	C3-2	SPORT FIELD IRRIGATION PLAN
RIDEM 9	C4-1	DETAILS
RIDEM 10	C4-2	DETAILS
RIDEM 11	C4-3	DETAILS
RIDEM 12	C4-4	DETAILS
RIDEM 13	C4-5	DETAILS
RIDEM 14	C4-6	SITE SECTIONS
RIDEM 15	P1-1	PLANTING PLAN

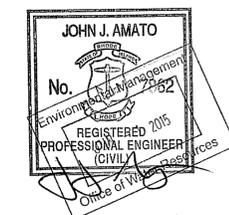

RIDEM 1 of 15

JJA Sports, LLC

FWW 15-0023

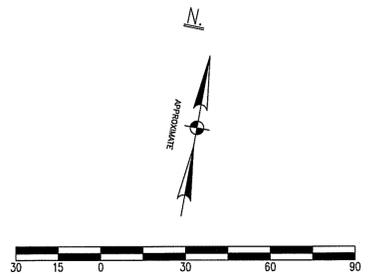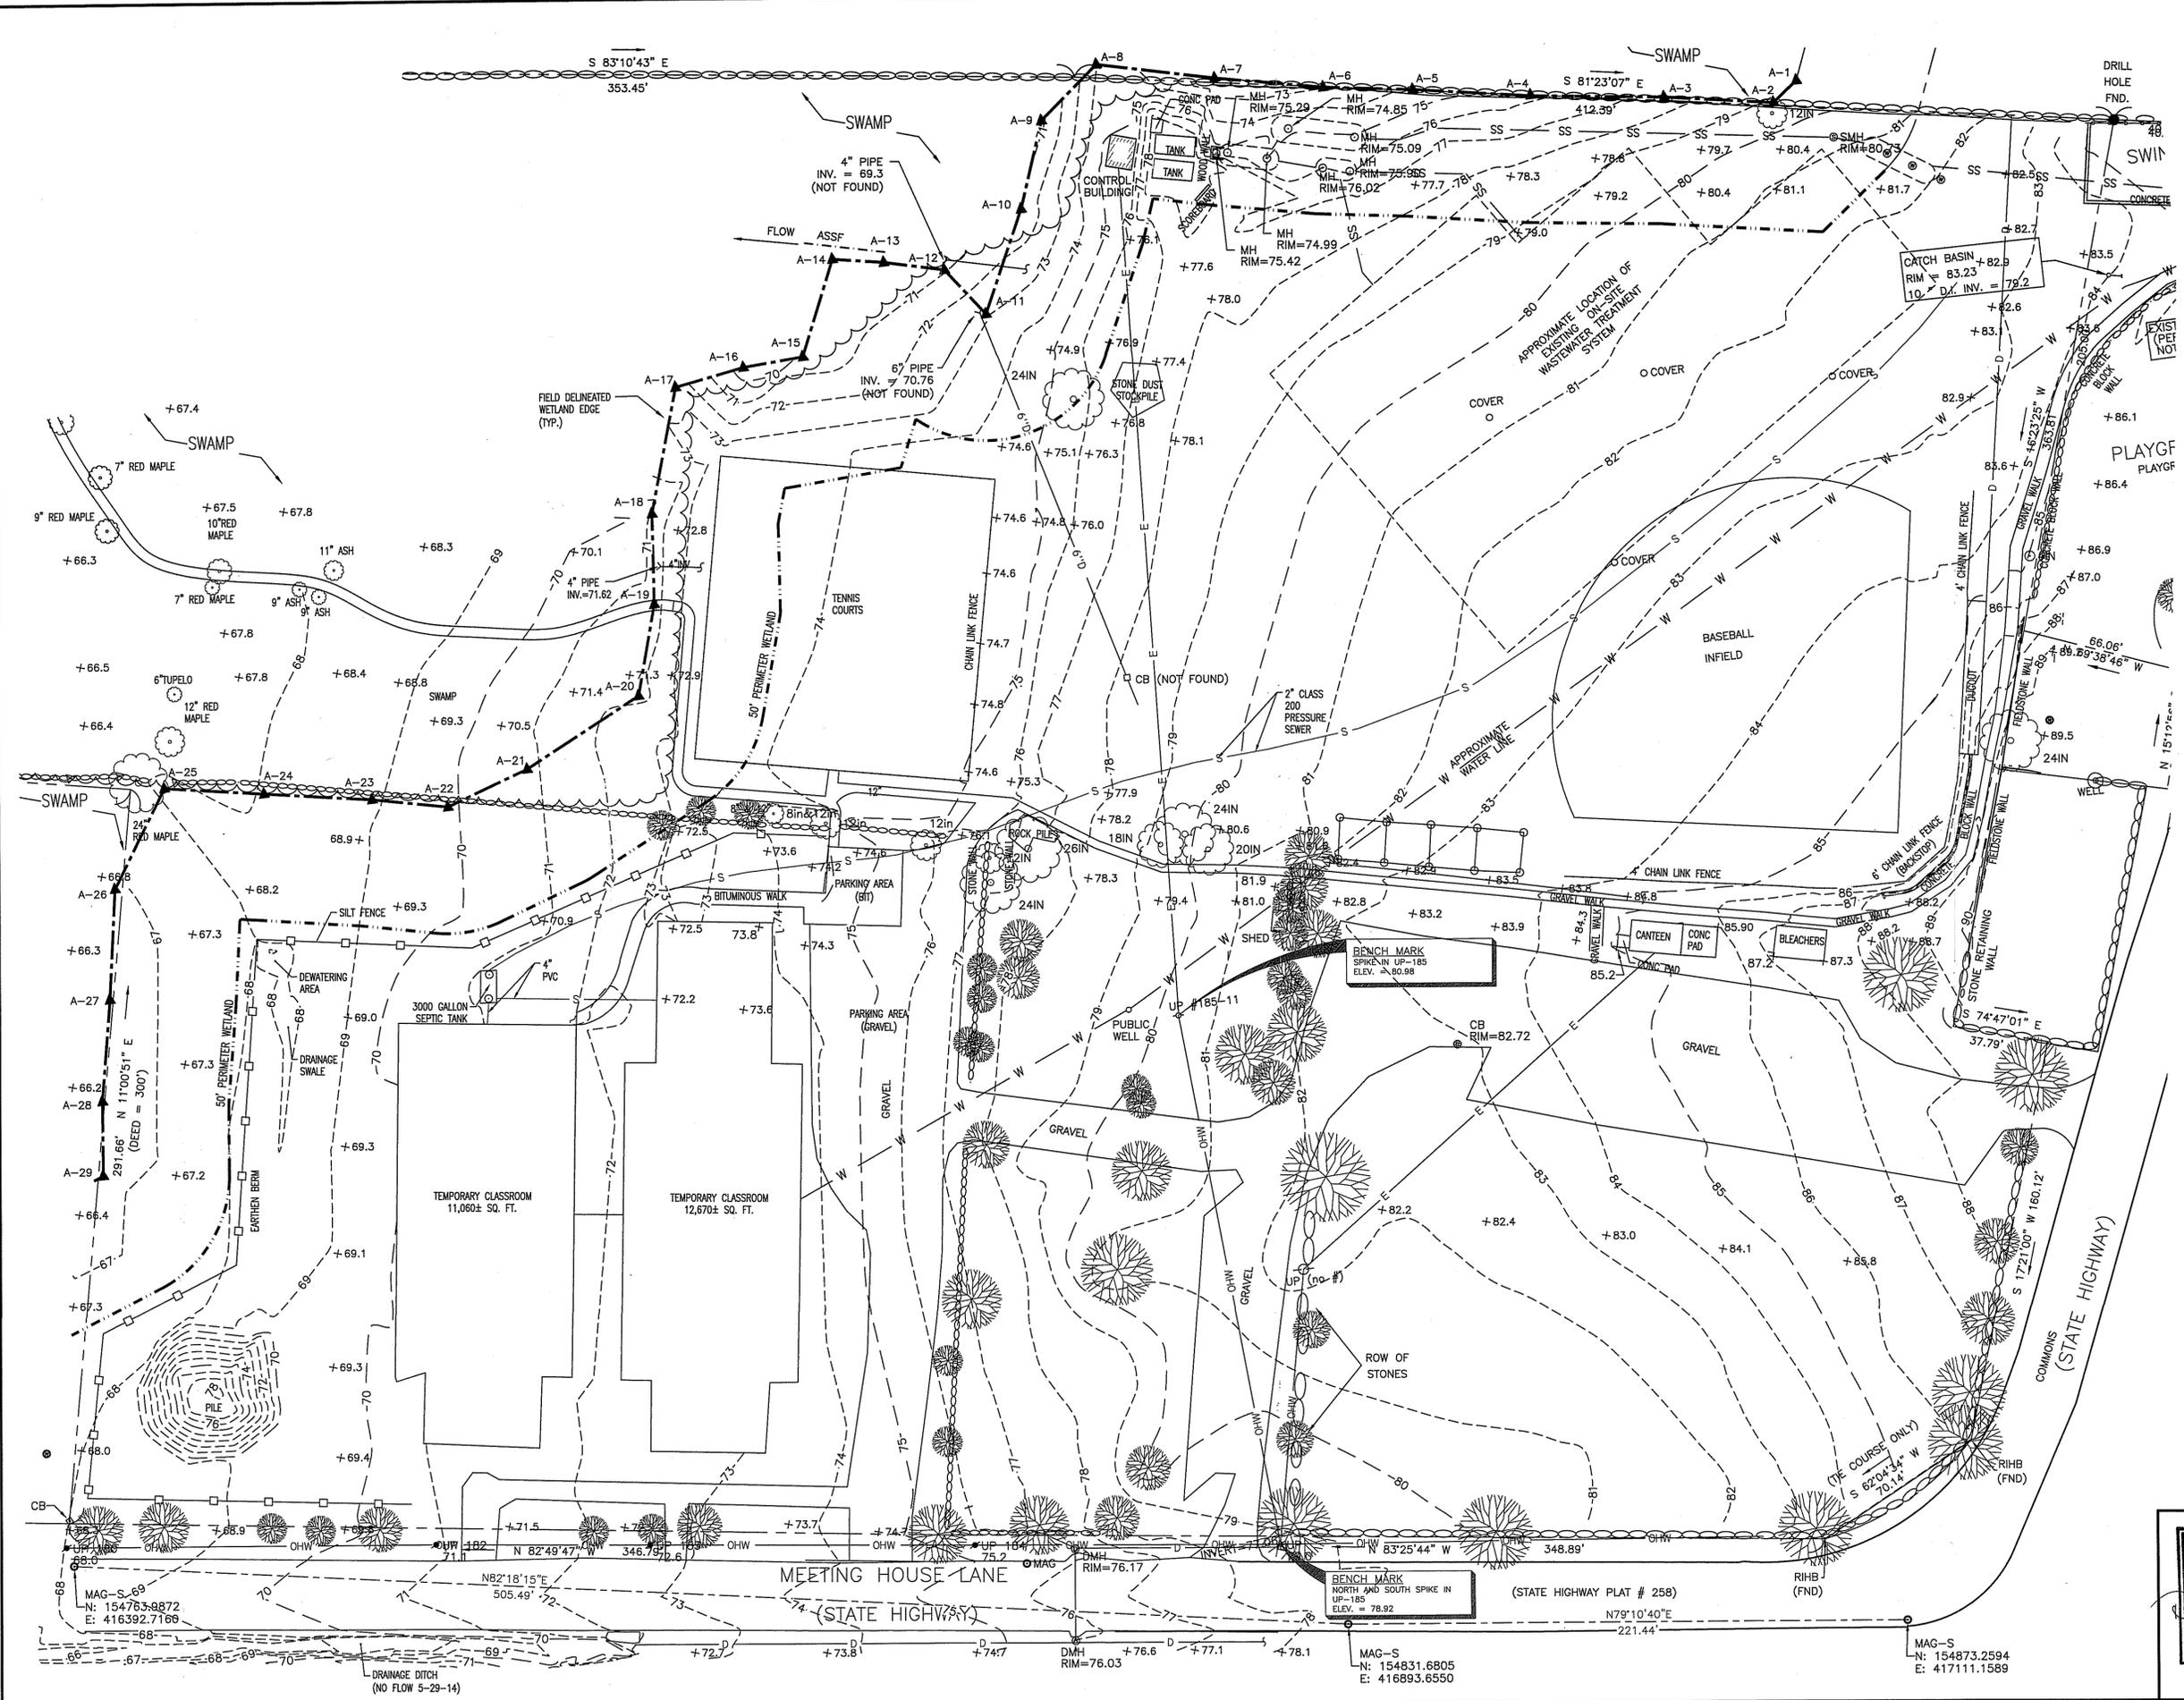

SCALE: 1"=30'
 Kindly be SCALE IN FEET
 Permit is not equivalent to a
 verification of the type or extent
 of freshwater wetlands on site.

LEGEND

- EXISTING BOUNDARY LINE
- - - - - APPROXIMATE WETLAND
- 50' PERIMETER WETLAND
- MAG NAIL
- △ WETLAND FLAG

DEPARTMENT OF ENVIRONMENTAL MANAGEMENT
 OFFICE OF WATER RESOURCES
 FRESHWATER WETLANDS PROGRAM
 APPROVED WITH CONDITIONS
 AS SPECIFIED IN THE LETTER OF APPROVAL
 DATED JUL 1 2015 FILE # 15-0273
 NO CHANGES ALLOWED WITHOUT PRIOR APPROVAL
 APPROVED PLANS MUST BE AT CONSTRUCTION SITE

NOTES:

- BENCHMARK FROM EXISTING CONDITIONS PLAN PREPARED BY CIVIL ENGINEERING CONCEPTS, INC. (SEE REFERENCE 1) WAS UTILIZED FOR ALL ELEVATIONS ON THIS MAP.
- TOPOGRAPHIC SURVEY MEASUREMENTS WERE OBSERVED IN THE AREA OF THE TEMPORARY CLASSROOMS, ASSOCIATED DRAINAGE FACILITIES, ALONG THE GRAVEL WALK ADJACENT TO THE BASEBALL FIELD, EASTERLY SIDE OF TENNIS COURTS, AND THE NORTHERLY SIDE OF THE EXISTING WASTEWATER TREATMENT SYSTEM, ALL OTHER INFORMATION ON THIS PLAN WAS COMPILED FROM VARIOUS SOURCES.
- UTILITY INFORMATION SHOWN HEREON HAS BEEN PLOTTED FROM VARIOUS SOURCES AND VISUAL OBSERVATIONS AND IS NOT WARRANTED TO BE EXACT NOR IS IT WARRANTED THAT ALL UNDERGROUND UTILITIES ARE SHOWN. PRIOR TO ANY EXCAVATION, CONTACT DIG SAFE.

REFERENCES:

- MAP OF LAND ENTITLED "EXISTING CONDITIONS PLAN WILBUR & MCMAHON SCHOOLS" PREPARED FOR THE TOWN OF LITTLE COMPTON, ASSESSOR'S PLAT 20 LOTS 8 & 11, MEETING HOUSE LANE & THE COMMONS, LITTLE COMPTON, RHODE ISLAND BY CIVIL ENGINEERING CONCEPTS, INC., DATED APRIL 14, 2010.
- MAP OF LAND ENTITLED "PROPOSED SITE PLAN, PROPOSED PHYSICAL ALTERATION PERMIT (P.A.P.) PL, PREPARED FOR WILBUR-MCMAHON SCHOOLS, ASSESSOR'S PLAT 20 LOT 11, MEETING HOUSE LANE, LITTLE COMPTON, RI" BY CIVIL ENGINEERING CONCEPTS, INC., DATED AUGUST 21, 2012.

THIS SURVEY AND PLAN CONFORM TO THE FOLLOWING CLASS STANDARD AS ADOPTED BY THE RHODE ISLAND BOARD OF REGISTRATION FOR PROFESSIONAL LAND SURVEYORS, EFFECTIVE APRIL 1, 1994.
 BOUNDARY SURVEY - CLASS IV
 LOCATIONS AND IMPROVEMENTS - CLASS III

BY: *[Signature]* 6-27-14
 REGISTERED PROFESSIONAL LAND SURVEYOR DATE

"THIS PLAN/REPORT IS SUBSTANTIALLY CORRECT IN ACCORDANCE WITH A CLASS IV STANDARD AS ADOPTED BY THE RHODE ISLAND BOARD OF REGISTRATION FOR PROFESSIONAL LAND SURVEYORS. THIS PLAN IS NOT TO BE CONSIDERED AN ACCURATE BOUNDARY SURVEY AND IS SUBJECT TO SUCH CHANGES AS MAY BE DISCLOSED BY AN ACCURATE BOUNDARY SURVEY MAY DISCLOSE."

DAVID T. BRAY
 No. 1899
 PROFESSIONAL LAND SURVEYOR

EXISTING CONDITIONS PLAN
 WILBUR & MCMAHON SCHOOLS
 MEETING HOUSE LANE & THE COMMONS
 LITTLE COMPTON, RHODE ISLAND

CAPUTO AND WICK LTD.
 DATE: JUNE 2014
 SHEET: RIDEM 2 OF 15




CONSULTANTS


LITTLE COMPTON COMMONS RECREATION AREA - FIELD AND TENNIS COURT IMPROVEMENTS
 LITTLE COMPTON, RHODE ISLAND

Kindly be advised that this Permit is not equivalent to a verification of the type or extent of freshwater wetlands on site.

DEPARTMENT OF ENVIRONMENTAL MANAGEMENT
 OFFICE OF WATER RESOURCES
 FRESHWATER WETLANDS PROGRAM
 APPROVED WITH CONDITIONS
 AS SPECIFIED IN THE LETTER OF APPROVAL
 DATED JUL 1 2015 FILE # 15-0023
 NO CHANGES ALLOWED WITHOUT PRIOR APPROVAL
 APPROVED PLANS MUST BE AT CONSTRUCTION SITE

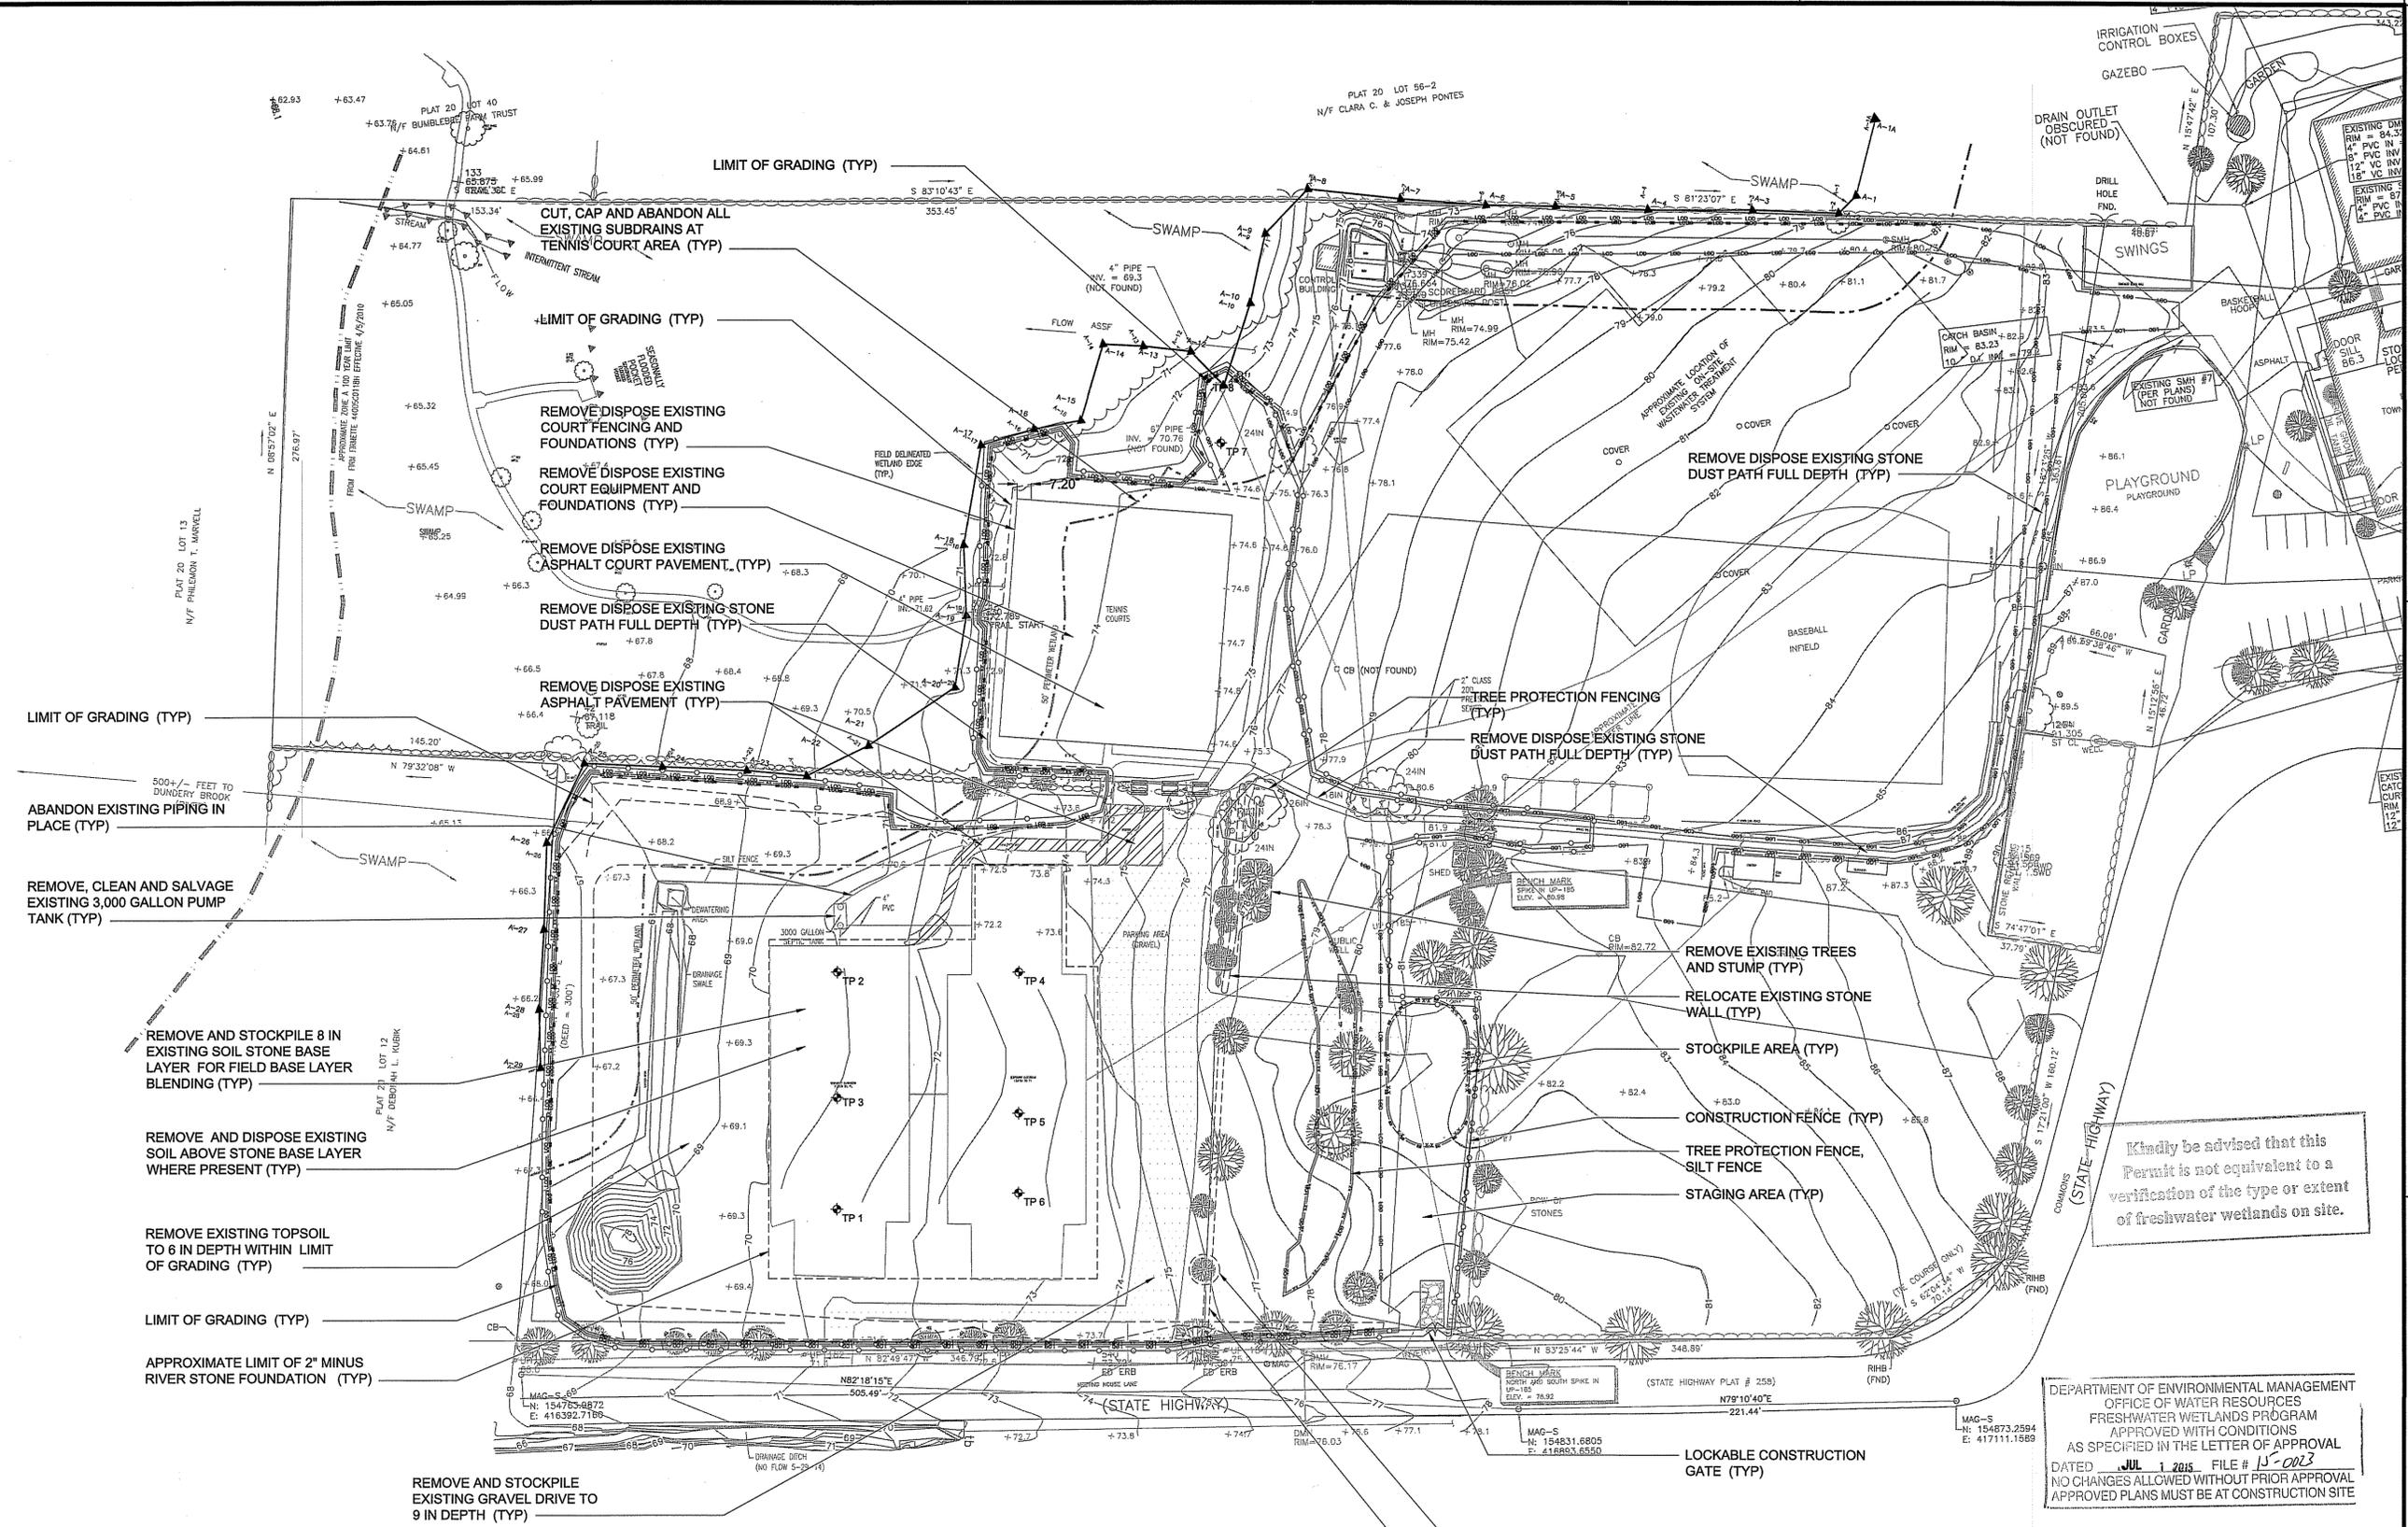


- NOTES:
- CONTACT DIGSAFE PRIOR TO COMMENCING WORK ON SITE.
 - EROSION CONTROL MEASURES MUST BE INSTALLED AND APPROVED PRIOR TO COMMENCING WORK.
 - CONSTRUCTION FENCING SHALL BE 8 FOOT CHAIN LINK FENCE INSTALLED WHERE DEPICTED HEREON. GATE SHALL BE DOUBLE LOCKED TO ALLOW OWNER TO ACCESS SITE.
 - WORK ON THE SECTION OF PAVED PATH ALONG THE NORTH, EAST AND SOUTH EDGE OF BASEBALL TO BE COMPLETED BETWEEN JULY 15th AND AUGUST 15th.
 - CHEMICALS, FUELS, AND OTHER PRODUCTS THAT HAVE A POTENTIAL FOR GENERATING POLLUTION SHALL BE STORED IN THE STAGING AREA UNDER PROTECTIVE COVER.
 - CONTRACTOR SHALL BE RESPONSIBLE FOR CLEANING CONSTRUCTION DEBRIS FROM ROAD ON A WEEKLY BASIS.
 - CONSTRUCTION WASTE AND DUMPSTER STORAGE SHALL BE WITHIN THE STAGING AREA. DUMPSTER SHALL BE EMPTIED ONCE FULL.
 - TREE PROTECTION SHALL EXTEND TO THE DRIP-LINE OF THE TREE.
 - ROOTS OF TREES TO REMAIN IMPACTED DURING CONSTRUCTION SHALL BE CUT CLEANLY AND PAINTED WITH A ROOT PROTECTIVE COATING.
 - SEE SHEET C1-1 FOR ADDITIONAL REQUIREMENTS.
 - APPROXIMATE LIMIT OF GRADING FOLLOWS LIMIT OF DISTURBANCE EXCEPT WHERE WETLAND PLANTINGS ARE PROPOSED.
 - WETLANDS PLANTINGS SHALL BE DONE IN AREAS OF LIMITED DISTURBANCE TO THE EXTENT PRACTICAL.

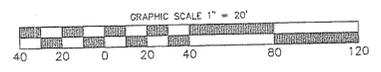


MARK	DATE	DESCRIPTION
ISSUE DATE:	5.30.15	
PROJECT NO:	JJA SPORTS 0130	
DWG FILE:	XXXX	
DRAWN BY:	JJA	
CHECKED BY:	XXXX	

SCALE: 1"=40'
 SHEET TITLE: SITE PREPARATION AND DEMOLITION PLAN

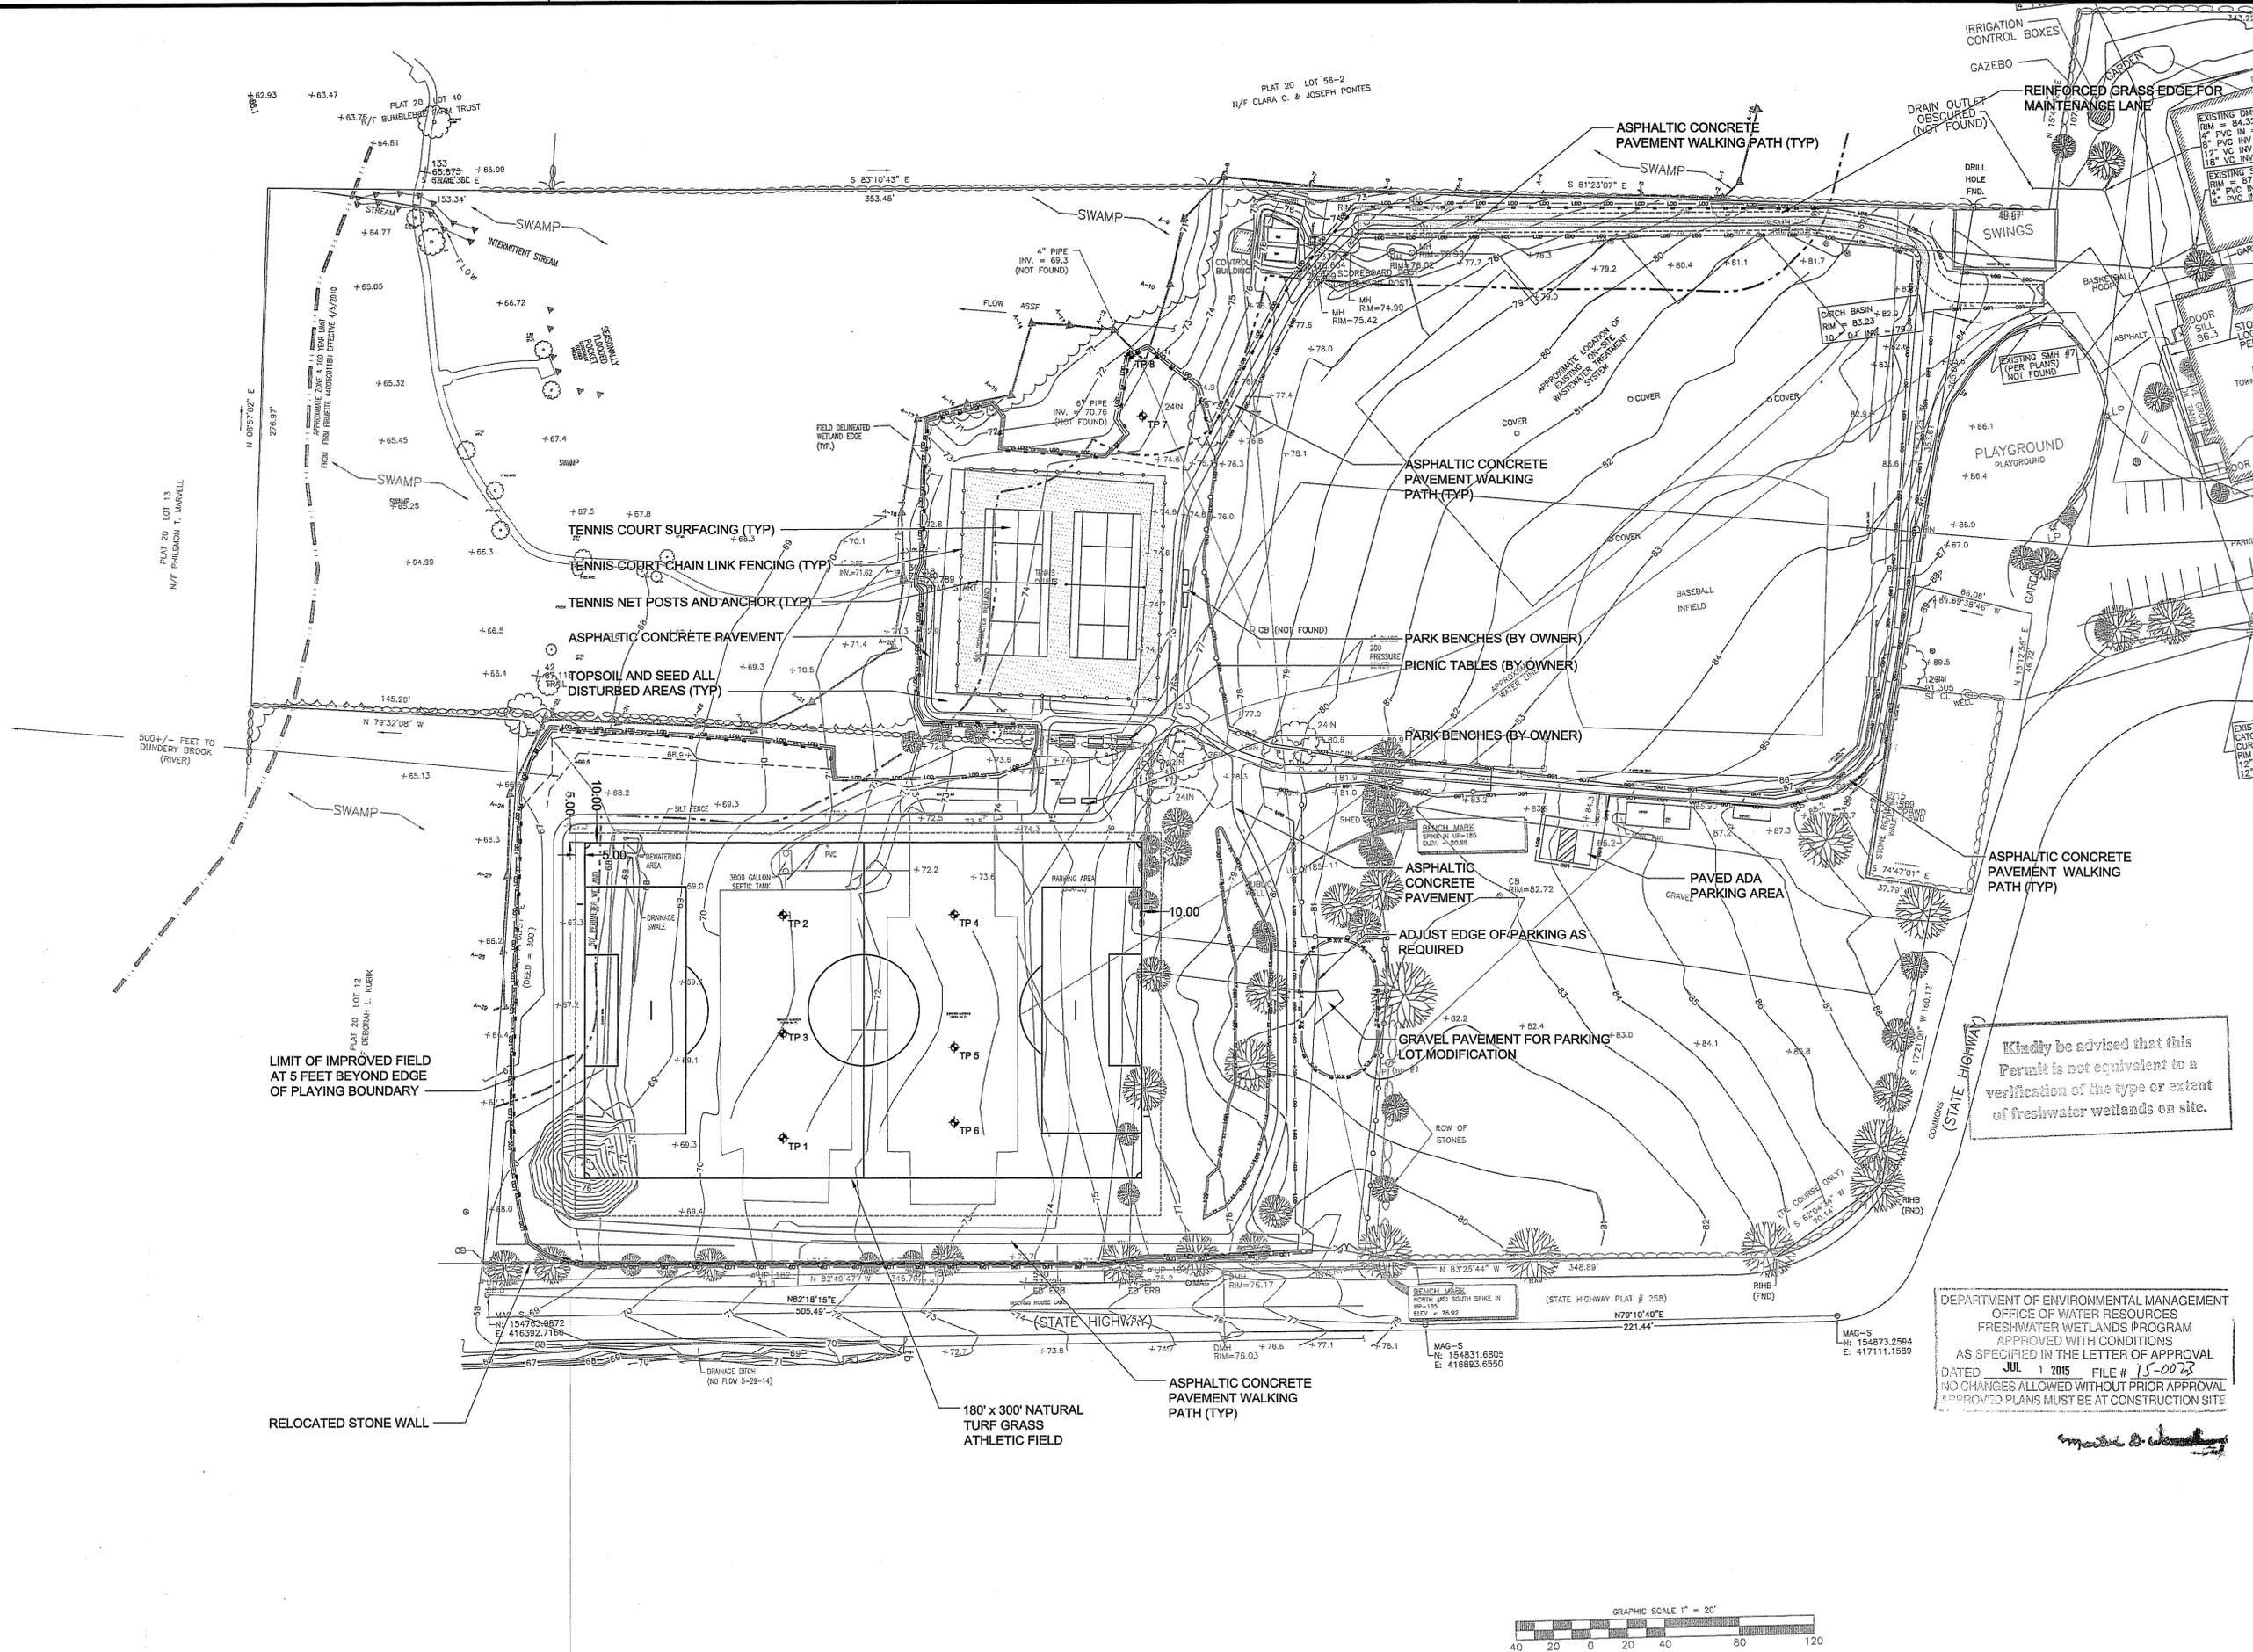

Kindly be advised that this Permit is not equivalent to a verification of the type or extent of freshwater wetlands on site.

DEPARTMENT OF ENVIRONMENTAL MANAGEMENT
 OFFICE OF WATER RESOURCES
 FRESHWATER WETLANDS PROGRAM
 APPROVED WITH CONDITIONS
 AS SPECIFIED IN THE LETTER OF APPROVAL
 DATED JUL 1 2015 FILE # 15-0023
 NO CHANGES ALLOWED WITHOUT PRIOR APPROVAL
 APPROVED PLANS MUST BE AT CONSTRUCTION SITE

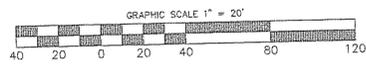

JJA Sports, LLC
 88 CHAMBERLAIN ROAD
 WESTFORD, MASSACHUSETTS 01886
 (978) 692-0247 JJAASPORTS.COM



CONSULTANTS

LITTLE COMPTON COMMONS RECREATION AREA - FIELD AND TENNIS COURT IMPROVEMENTS
 LITTLE COMPTON, RHODE ISLAND

MARK	DATE	DESCRIPTION

ISSUE DATE: 5.30.15

PROJECT NO: JJA SPORTS 0130

CAD DWG FILE: XXXX


DRAWN BY: JJA

CHECKED BY: XXXX


SCALE: 1"=40'

SHEET TITLE


MATERIALS PLAN
 Environmental Management
 JUN - 1 2015
C2-1
 RIDEM 5 OF 15

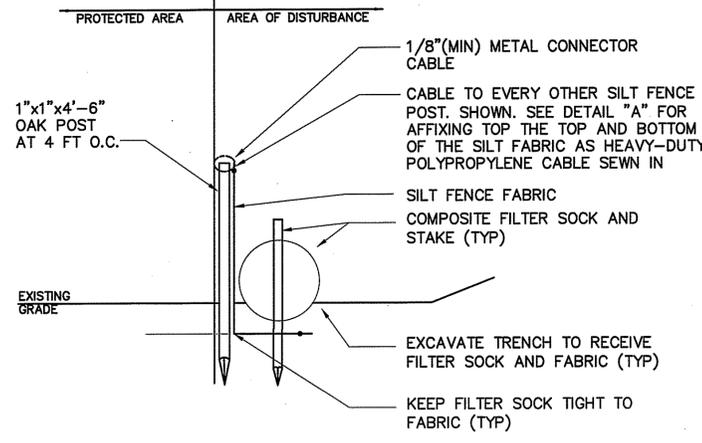



8 COMPOSITE FILTER/SILT FENCE BACKER
N.T.S.

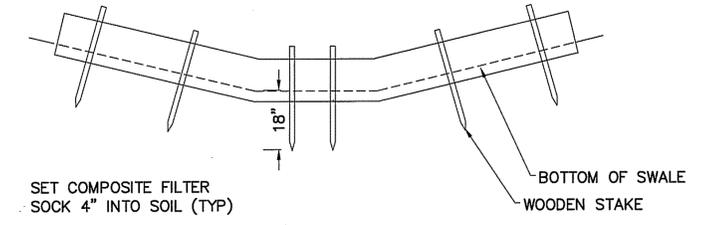


7 COMPOSITE FILTER SOCK CHECK DAM
N.T.S.

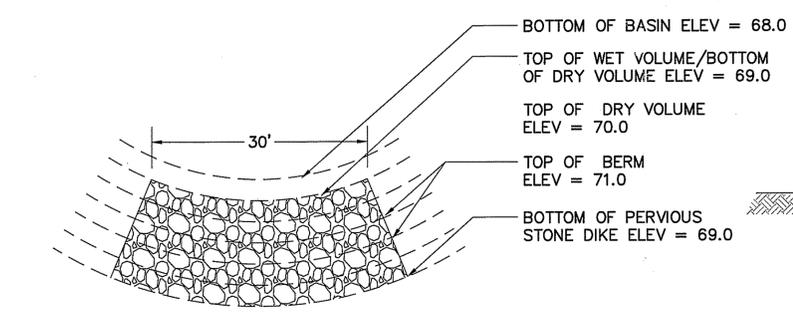


4 TEMPORARY SEDIMENT TRAP OUTLET
N.T.S.

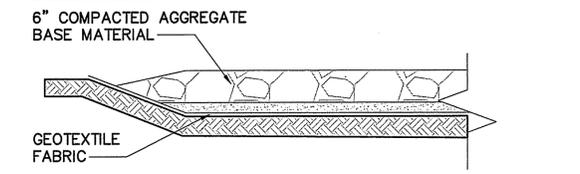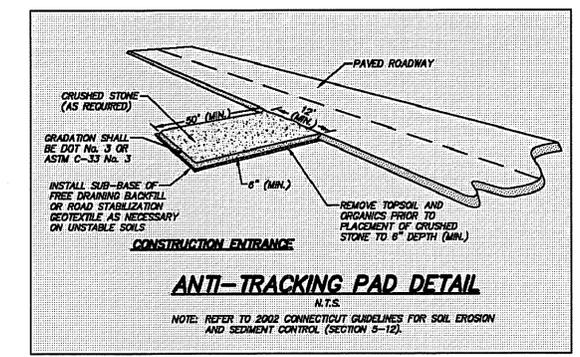

6 ANTI-TRACKING PAD
N.T.S.

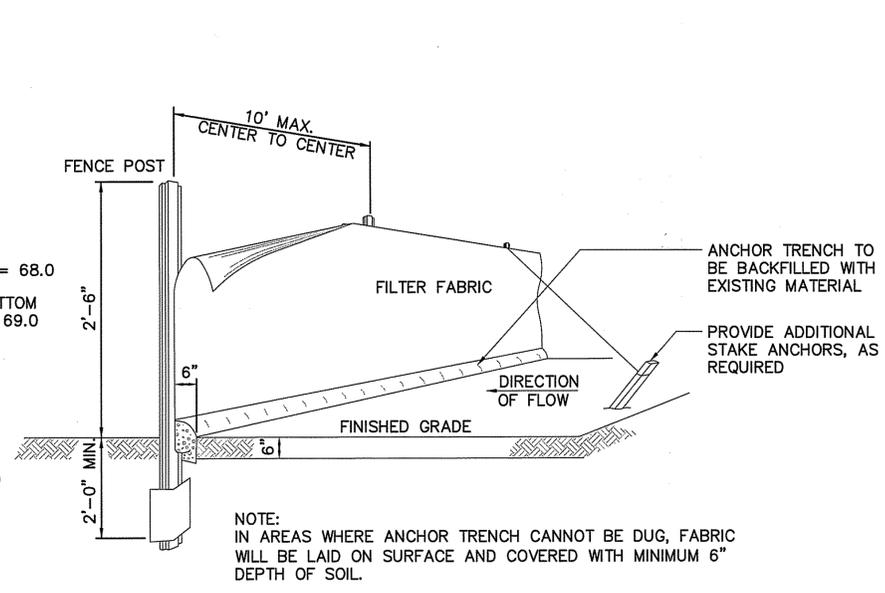


3 SILTATION CONTROL FENCING
N.T.S.

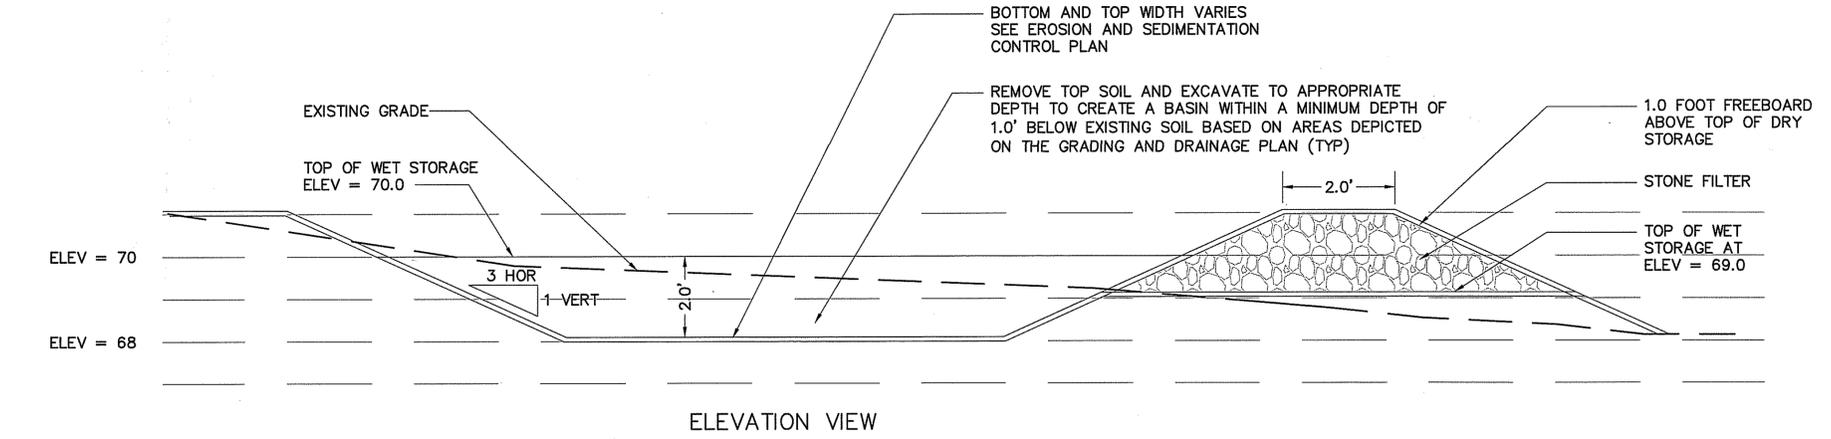


1 TEMPORARY SEDIMENT TRAP
N.T.S.


NOTE:
1. CONSTRUCT TO A WIDTH OF 12' AND LENGTH AS DEPICTED ON DRAWING
2. GRADE AND SLOPE TO PROMOTE RUNOFF TOWARDS DRAINAGE
3. INSTALL SILTATION FENCING AT DOWN SLOPE EDGE
4. IN AREAS WHERE CONSTRUCTION ENTRANCE IS SCHEDULED TO BE INSTALLED OVER EXISTING PAVEMENT, PLACE TWO LAYERS OF FILTER FABRIC OVER PAVEMENT PRIOR TO INSTALLING STONE MATERIAL.

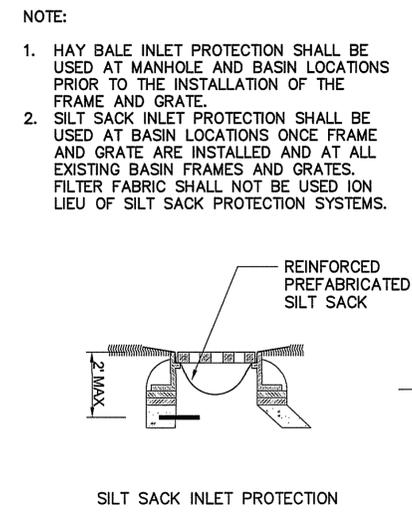

5 INLET PROTECTION- TYP.
N.T.S.

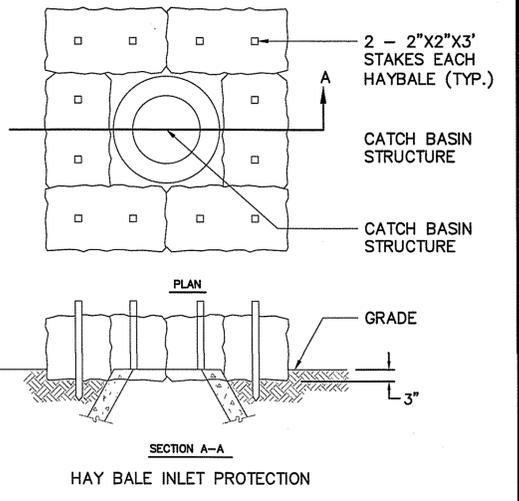

5 INLET PROTECTION- TYP.
N.T.S.

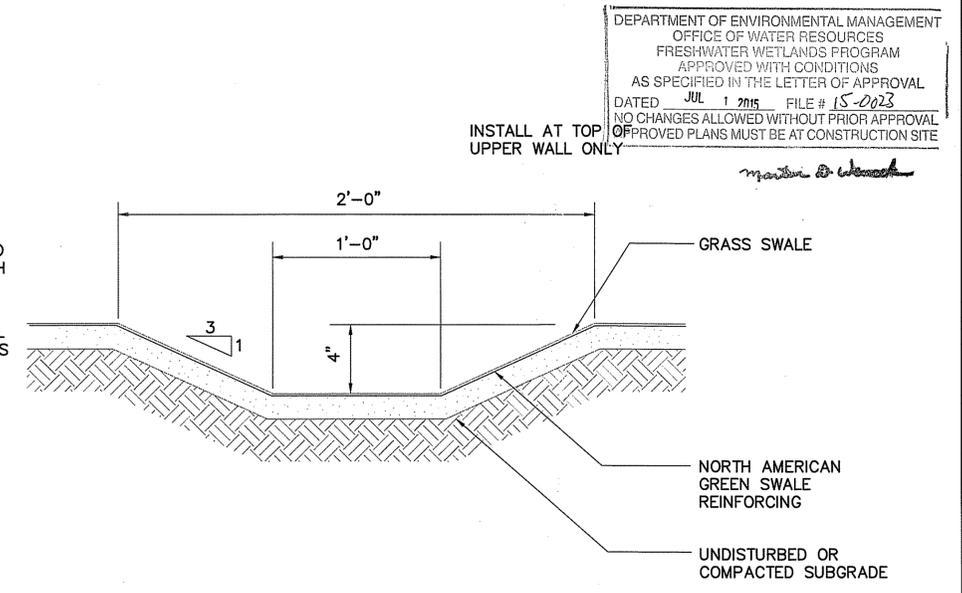

2 TEMPORARY DIVERSION SWALE - TYP
N.T.S.

NOTES:
1. DISTURBED AREA = 3.50 ACRES
2. REQUIRED VOLUME = 3.50 x 134 x 27 = 12650 CF
3. PROVIDED WET AND DRY STORAGE = 14250 CF

SEDIMENT TRAP VOLUME					
ELEV	SURFACE AREA (SF)	VOLUME (CF)	WET VOLUME (CF)	DRY VOLUME (CF)	FREEBOARD VOLUME (CF)
68	6300				
69	7100	6700	6700		
70	8000	7550		7550	
71	8900	8450			8450


DEPARTMENT OF ENVIRONMENTAL MANAGEMENT
OFFICE OF WATER RESOURCES
FRESHWATER WETLANDS PROGRAM
APPROVED WITH CONDITIONS
AS SPECIFIED IN THE LETTER OF APPROVAL
DATED JUL 1 2015 FILE # 15-2023
NO CHANGES ALLOWED WITHOUT PRIOR APPROVAL
APPROVED PLANS MUST BE AT CONSTRUCTION SITE

Kindly be advised that this Permit is not equivalent to a verification of the type or extent of freshwater wetlands on site.


LITTLE COMPTON COMMONS RECREATION AREA - FIELD AND TENNIS COURT IMPROVEMENTS
LITTLE COMPTON, RHODE ISLAND

MARK	DATE	DESCRIPTION


ISSUE DATE: 5.30.15
PROJECT NO: JJA SPORTS 0130
CAD DWS FILE: XXXX
DRAWN BY: JJA
CHECKED BY: XXXX
SCALE: AS NOTED
SHEET TITLE: Environmental Management
DETAILS JUN - 1 2015
Office of Water Resources

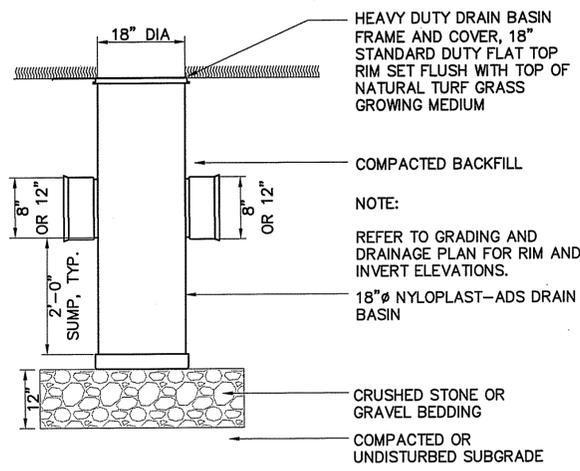


6 DRAIN INLET BASIN
N.T.S.

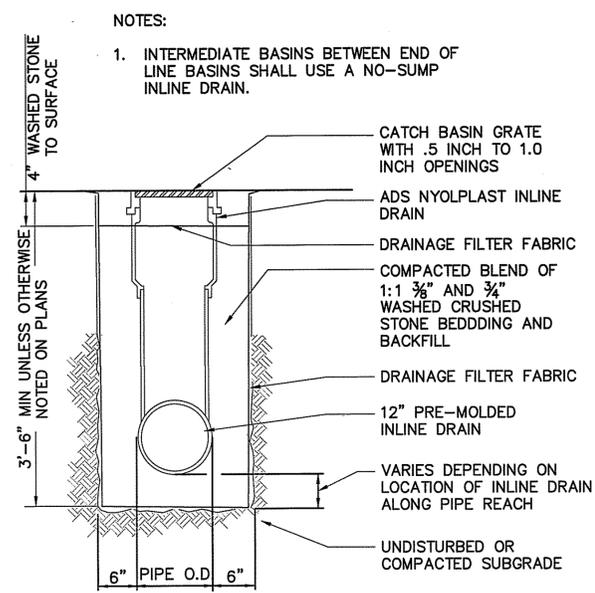

5 INLINE DRAIN AT SUBDRAIN TRENCH

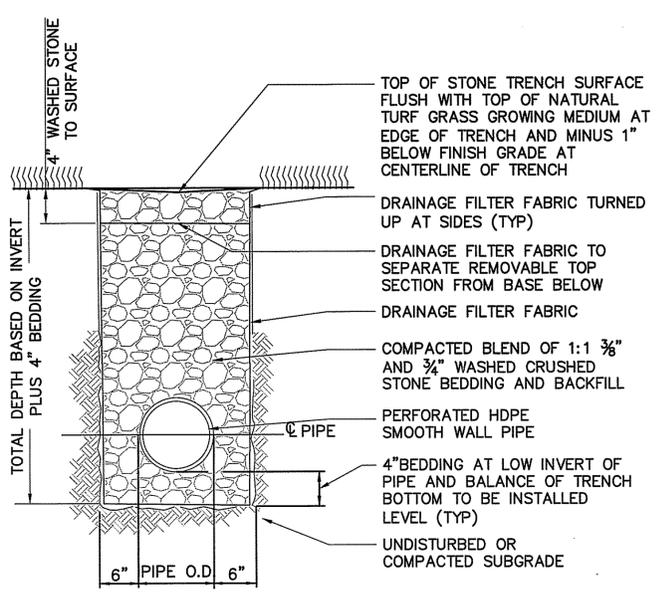

4 SUBDRAINAGE TRENCH SECTION
N.T.S.

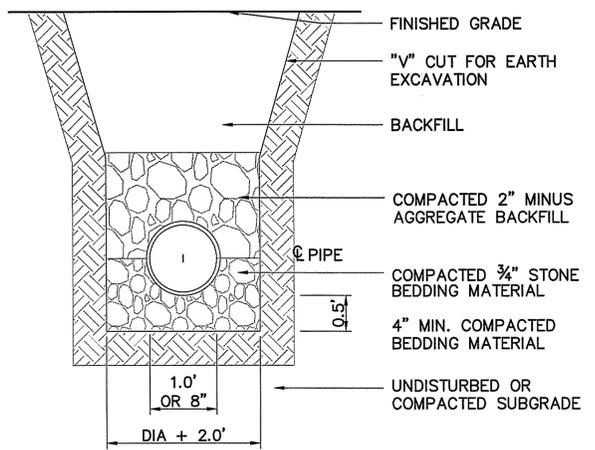

3 STORMDRAINAGE TRENCH SECTION


DISCHARGE APRON DIMENSIONS

OUTLET I.D.	A	B	C	D
FES 1	2'-0"	6'-0"	4'-0"	2'-0"
FES 2	12'-0"	8'-0"	14'-0"	14'-0"
FES 3	27'-0"	8'-0"	27'-0"	25'-0"
FES 4	2'-0"	7'-0"	14'-0"	14'-0"
FES 5	2'-0"	6'-0"	4'-0"	2'-0"


DEPARTMENT OF ENVIRONMENTAL MANAGEMENT
OFFICE OF WATER RESOURCES
FRESHWATER WETLANDS PROGRAM
APPROVED WITH CONDITIONS
AS SPECIFIED IN THE LETTER OF APPROVAL
DATED JUL 1 2015 FILE # 15-0023
NO CHANGES ALLOWED WITHOUT PRIOR APPROVAL
APPROVED PLANS MUST BE AT CONSTRUCTION SITE

Kindly be advised that this Permit is not equivalent to a verification of the type or extent of freshwater wetlands on site.


NOTES:
1. DISCHARGE APRONS WITHIN BASINS ARE FLAT AND MATCH THE SHAPE OF THE BASIN BOTTOM. THEY DO NOT HAVE SLOPING SIDES.

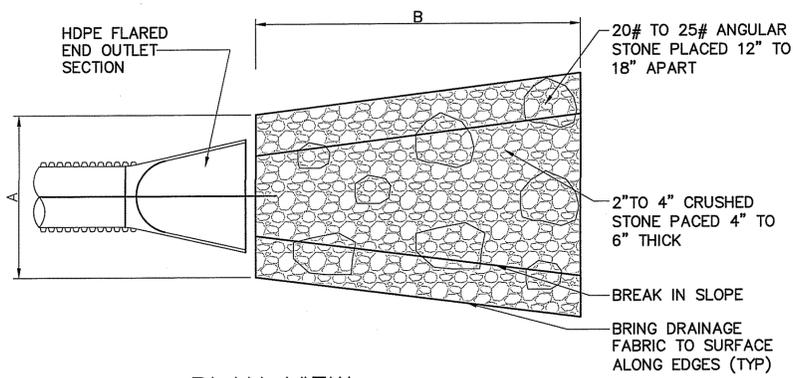

PLAN VIEW

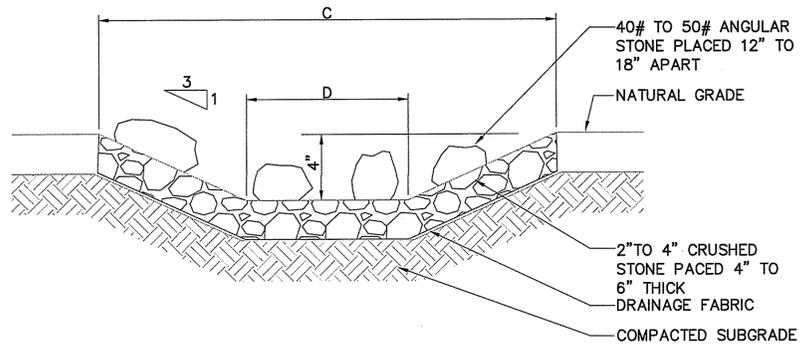

SECTION AT END

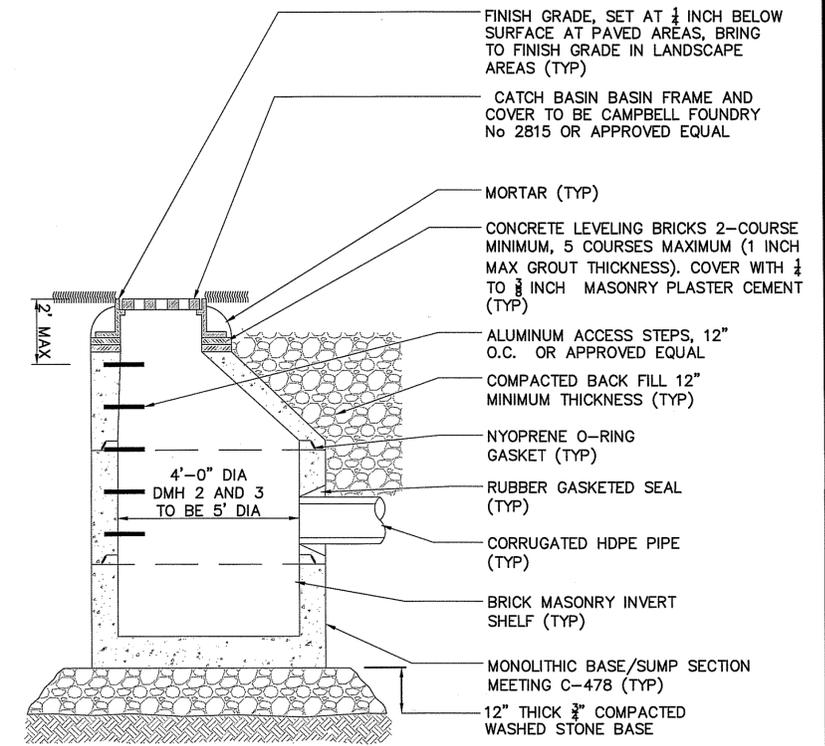

1 STORM DRAIN MANHOLE
N.T.S.

2 STONE DISCHARGE APRON
N.T.S.

JOHN J. AMATO
No. 7862
REGISTERED PROFESSIONAL ENGINEER (CIVIL)
CONSULTANTS

LITTLE COMPTON COMMONS RECREATION AREA - FIELD AND TENNIS COURT IMPROVEMENTS
LITTLE COMPTON, RHODE ISLAND

MARK	DATE	DESCRIPTION

ISSUE DATE: 9.30.15

PROJECT NO: JJA SPORTS 013D


DWG FILE: XXXX

DRAWN BY: JJA

CHECKED BY: XXXX

SCALE: AS NOTED

DETAILS
Environmental Management
JUN - 1 2015
Office of Water Resources

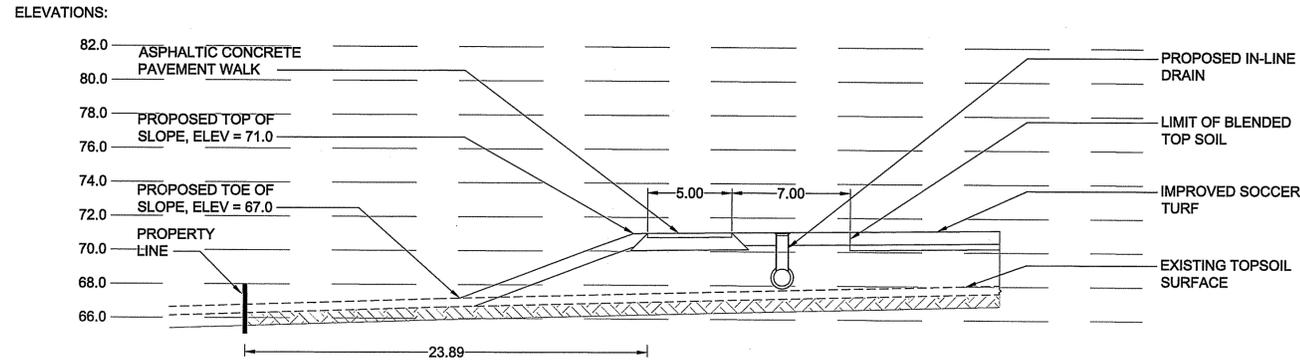


SITE SECTION - BACK OF GOAL WEST

Scale: 1" = 5'


Kindly be advised that this Permit is not equivalent to a verification of the type or extent of freshwater wetlands on site.

DEPARTMENT OF ENVIRONMENTAL MANAGEMENT
OFFICE OF WATER RESOURCES
FRESHWATER WETLANDS PROGRAM
APPROVED WITH CONDITIONS
AS SPECIFIED IN THE LETTER OF APPROVAL
DATED JUL 1 2015 FILE # 15-0073
NO CHANGES ALLOWED WITHOUT PRIOR APPROVAL
APPROVED PLANS MUST BE AT CONSTRUCTION SITE

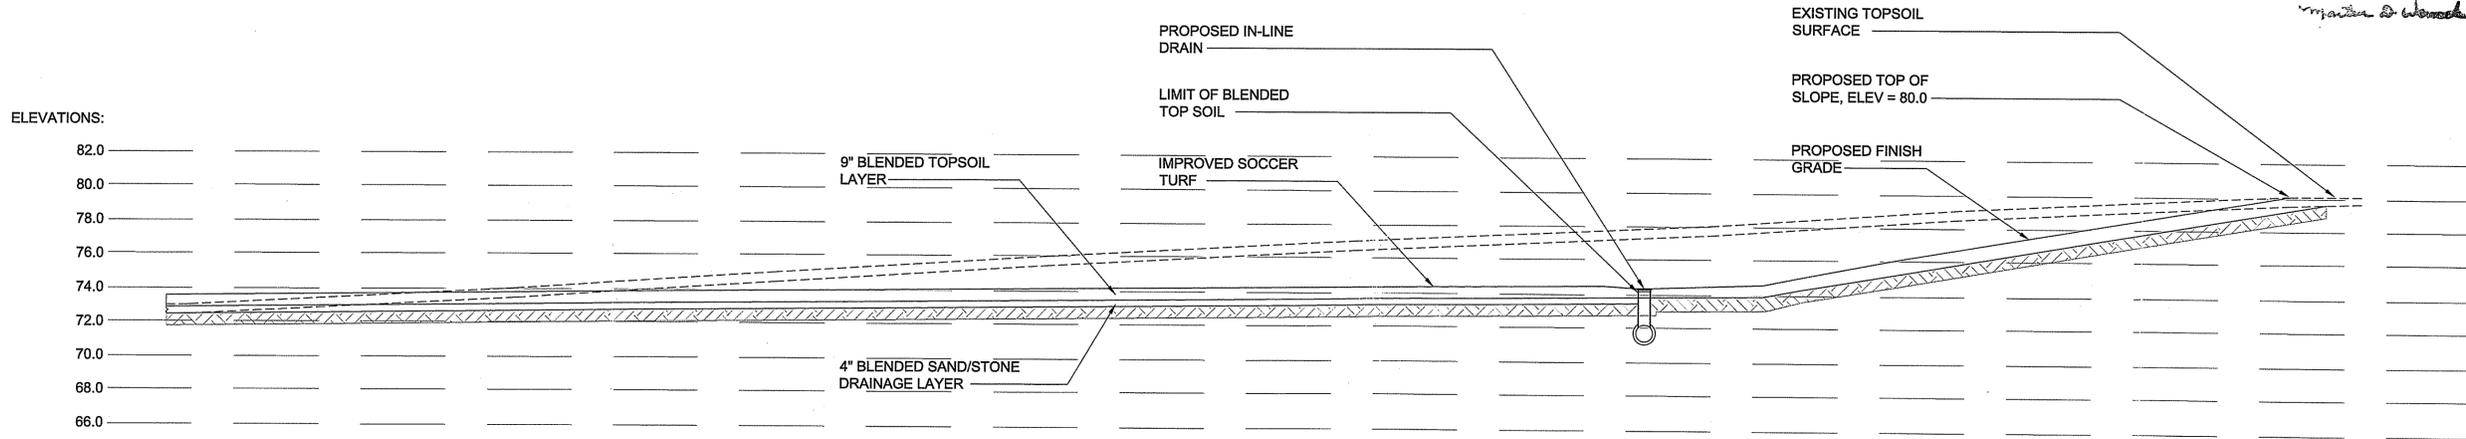

SITE SECTION - BACK OF GOAL EAST


Scale: 1" = 5'

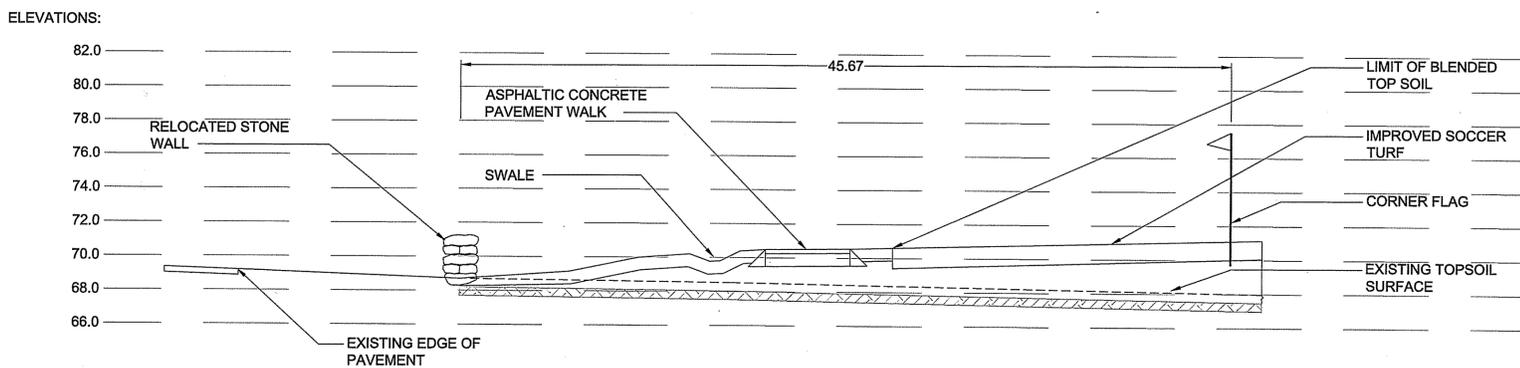

SITE SECTION - SW FIELD CORNER AT MEETINGHOUSE LANE

Scale: 1" = 5'

JJA Sports, LLC
88 CHAMBERLAIN ROAD
WESTFORD, MASSACHUSETTS 01886
(978) 692-0247 JJASPORTS.COM

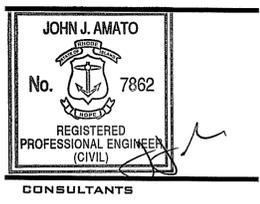

LITTLE COMPTON COMMONS RECREATION AREA - FIELD AND TENNIS COURT IMPROVEMENTS
LITTLE COMPTON, RHODE ISLAND

MARK	DATE	DESCRIPTION

ISSUE DATE: 5.30.15
PROJECT NO: JJA SPORTS 0130
CAD DWG FILE: XXXX
DRAWN BY: JJA
CHECKED BY: XXXX
SCALE: AS NOTED

SITE SECTIONS
Environmental Management
JUN - 1 2015
Office of Water Resources
C4-6
RIDEM 14 OF 15

