


LOCUS MAP
NOT TO SCALE



PROJECT LOCATION
NOT TO SCALE

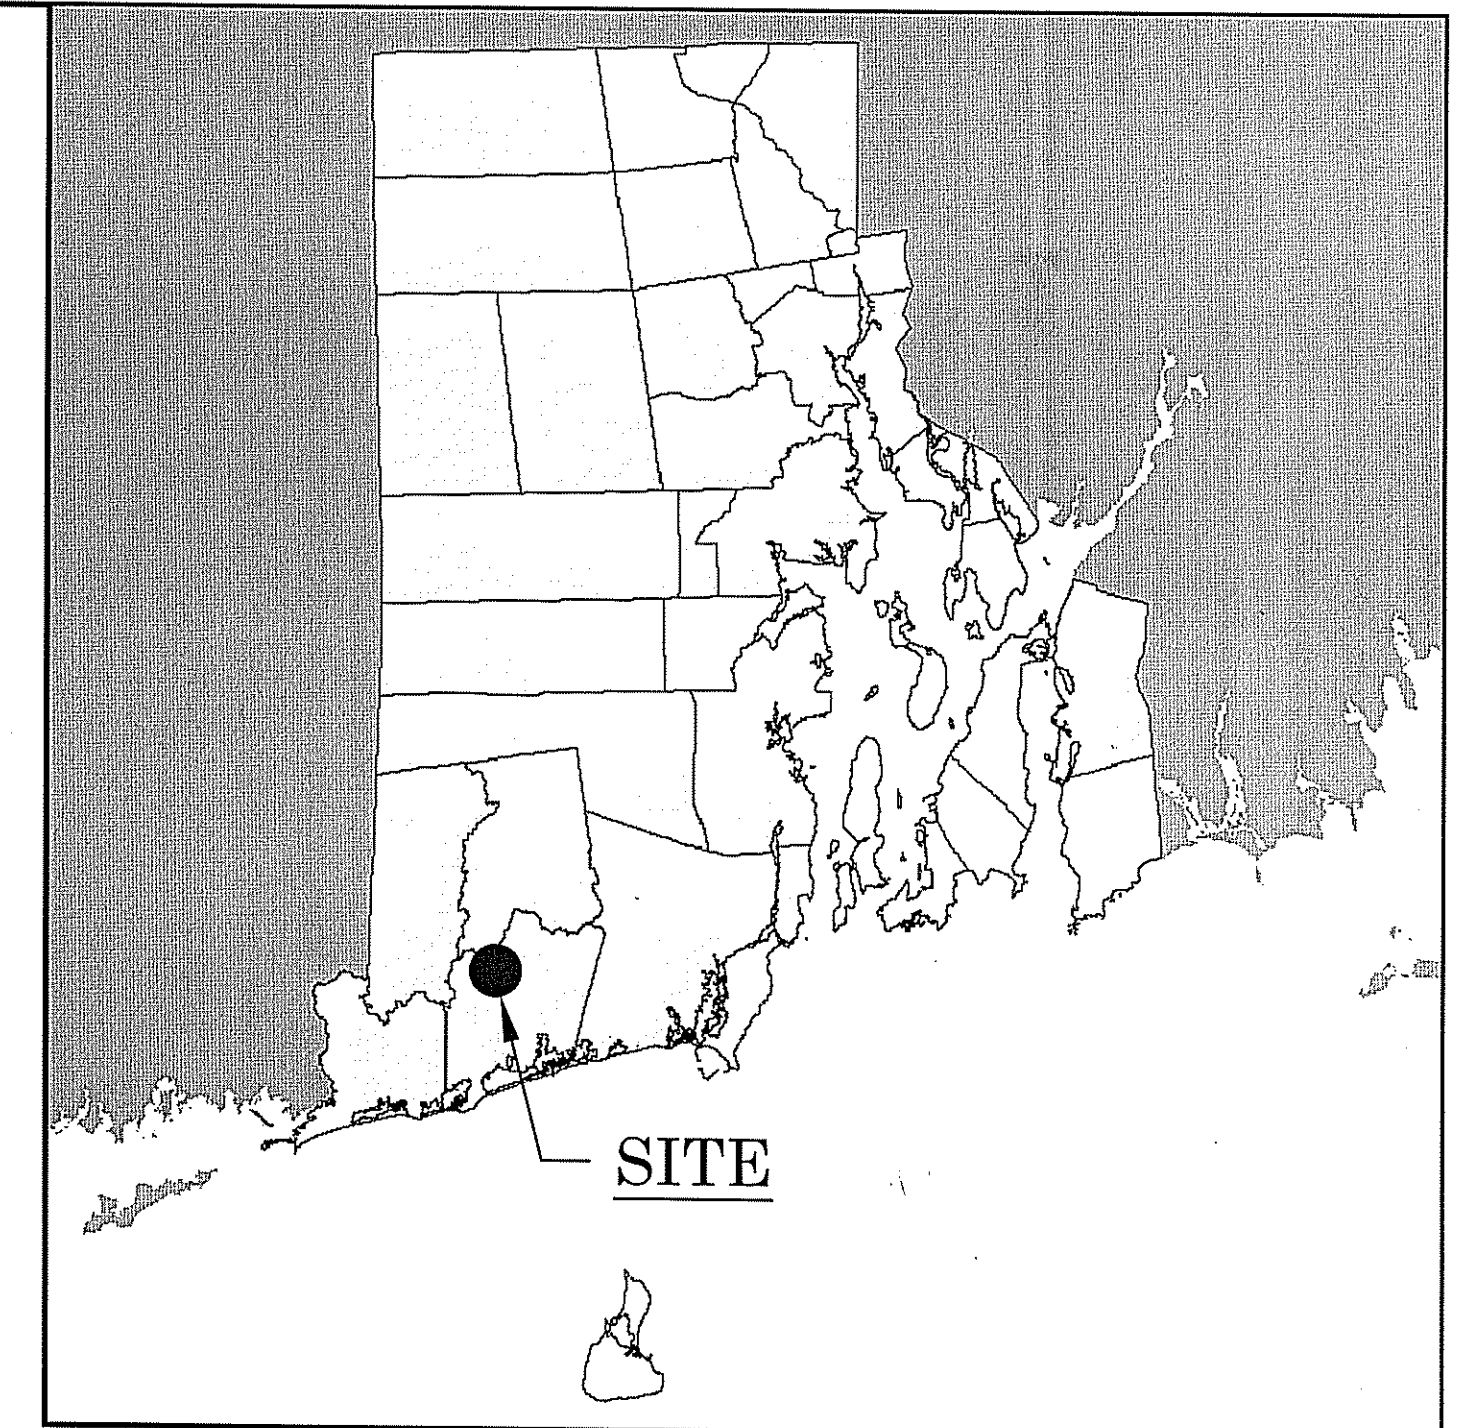

Protecting nature. Preserving life.®

- Rhode Island Chapter -

PUBLIC RIVER ACCESS SITE DEVELOPMENT

KINGS FACTORY ROAD

CHARLESTOWN, RHODE ISLAND

AUGUST, 2016

DEPARTMENT OF ENVIRONMENTAL MANAGEMENT
OFFICE OF WATER RESOURCES
FRESHWATER WETLANDS PROGRAM
APPROVED WITH CONDITIONS
AS SPECIFIED IN THE LETTER OF APPROVAL
DATED OCT 19 2016 FILE # 16-0215
NO CHANGES ALLOWED WITHOUT PRIOR APPROVAL
APPROVED PLANS MUST BE AT CONSTRUCTION SITE

Myra O. W...

Environmental Management
AUG 22 2016
Office of Water Resources

- LIST OF DRAWINGS
C1 - EXISTING CONDITIONS AND DEMOLITION PLAN
C2 - SITE PLAN

Kindly be advised that this
Permit is not equivalent to a
verification of the type or extent
of freshwater wetlands on site.

