


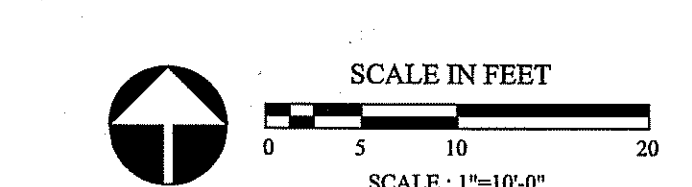




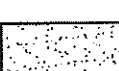
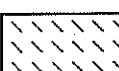



Environmental Management
AUG 31 2017
Office of Water Resources



PLANT SCHEDULE WETLAND RESTORATION AREA

WETLAND RESTORATION PLANTS	CODE	BOTANICAL NAME / COMMON NAME	CONT	QTY	
	CA	Clethra alnifolia / Summersweet Clethra	3/4"	17	
	CP	Comptonia peregrina / Sweet Fern	3/4"	15	
	IG2	Ilex glabra / Inkberry Holly	3/4"	18	
	KA	Kalmia angustifolia / Sheep Laurel	3/4"	19	
	SM	Spiraea alba / Meadowsweet	18-24"	44	
	ST	Spiraea tomentosa / Steeplebush	2/3"	47	
	VC	Vaccinium corymbosum / Highbush Blueberry	3/4"	16	
GROUND COVERS	CODE	BOTANICAL NAME / COMMON NAME	CONT	SPACING	QTY
	LS	Lawn Seed Mix	seed		5,577 sf
	NW	NE Wetland Seed Mix	seed		3,667 sf

- TREAT AREA AS FOLLOWS:
- REMOVE ALL INVASIVE SPECIES WITHIN LIMIT SPECIFIED INCLUDING:
 - MULTI-FLORA ROSE
 - BUCKTHORN
 - POISON IVY
 - BITTERSWEET
 - HONEY SUCKLE
 - CLEAR CLIMBING VINES FROM EXISTING TREES
 - PRUNE LOWER LIMBS TO APPROXIMATE ELEVATION OF 128 UNDER DIRECTION OF CAMPUS GROUNDS OR ARBORIST
- EXISTING TREES (LABELED W/ COMMON NAME AND CALIPER)
- INVASIVE SPECIES

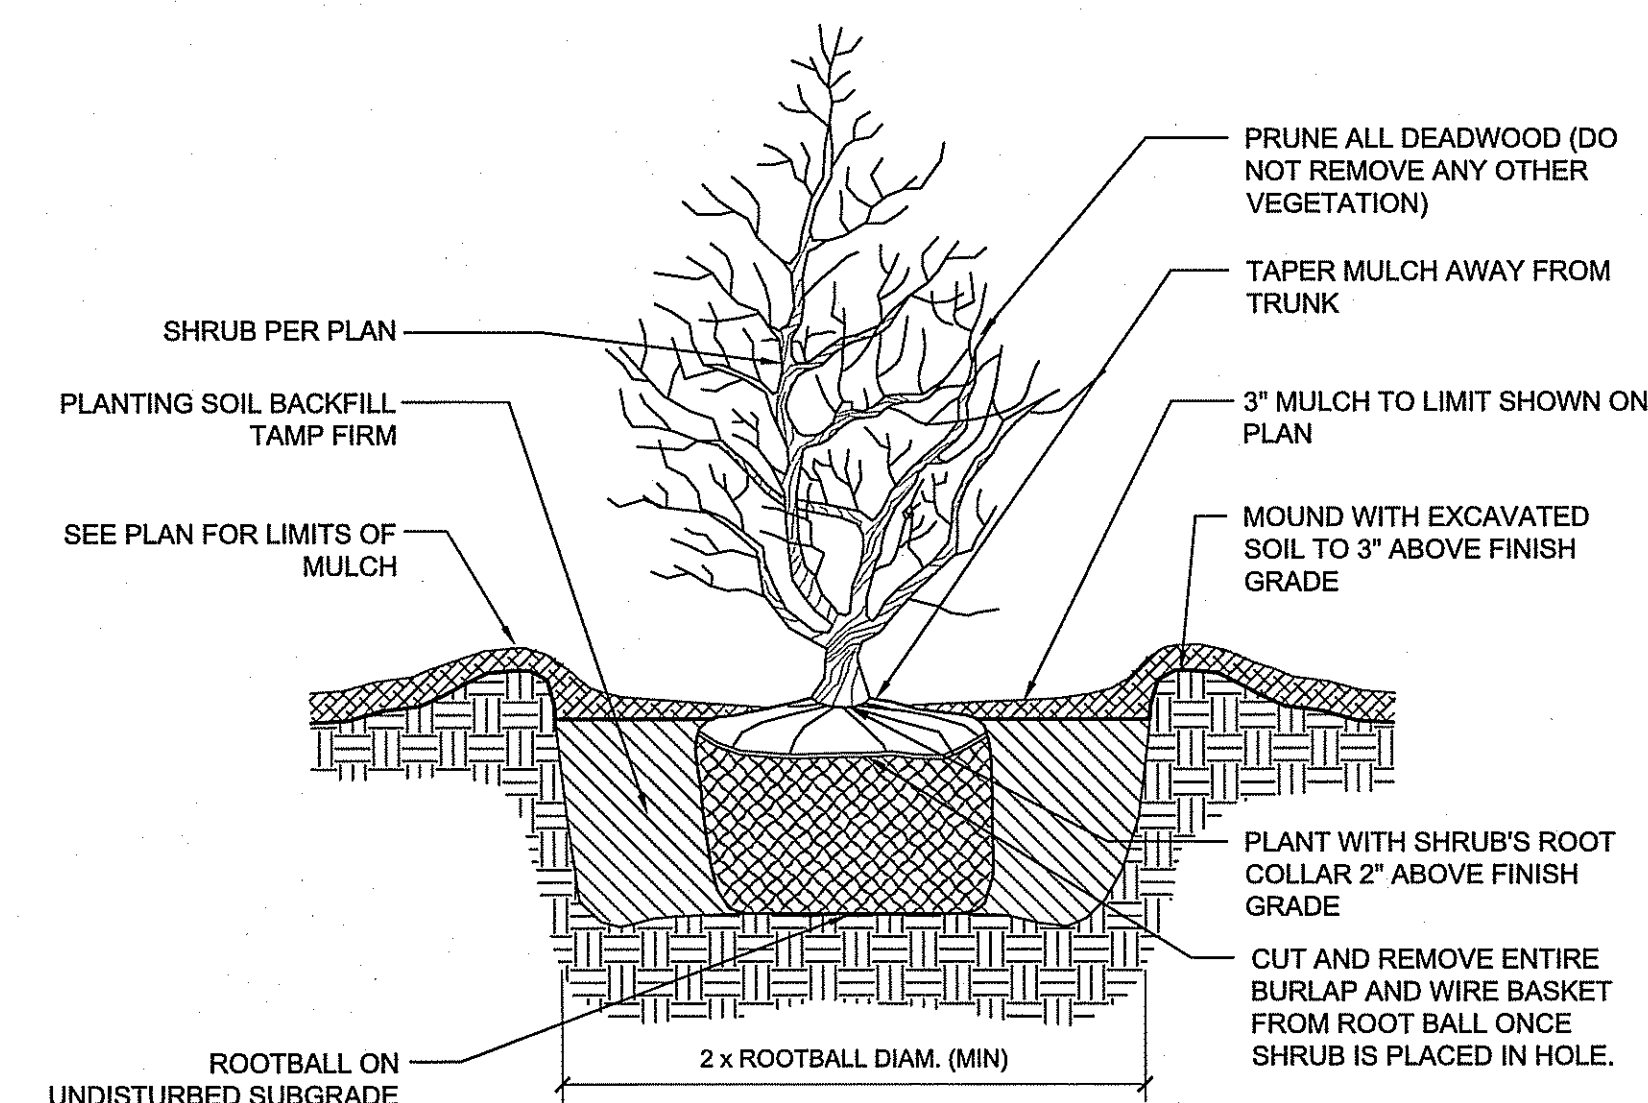

1 SHRUB PLANTING
NTS

DEPARTMENT OF ENVIRONMENTAL MANAGEMENT
OFFICE OF WATER RESOURCES
FRESHWATER WETLANDS PROGRAM
REVIEWED SITE PLAN APPLICATION NO.: 17-0203
DATED SEP 29 2017
SEE LETTER OF SAME DATE.
Martin D. Wemack

**Rhode Island College
College Park**
600 Mount Pleasant Avenue
Providence, Rhode Island

No.	Revision	Date	Appr.
ADENDUM # 1		6.16	

Designed by: _____
Checked by: _____
Date: _____
BID: _____
JUNE 16, 2017

Not Approved for Construction
LANDSCAPE PLAN

L-1A

Sheet 1 of 1

Project Number
72548.07

Saved Friday, August 11, 2017 4:23:14 PM 800-400-PRINTED Friday, August 11, 2017 4:41:50 PM 800-400-