
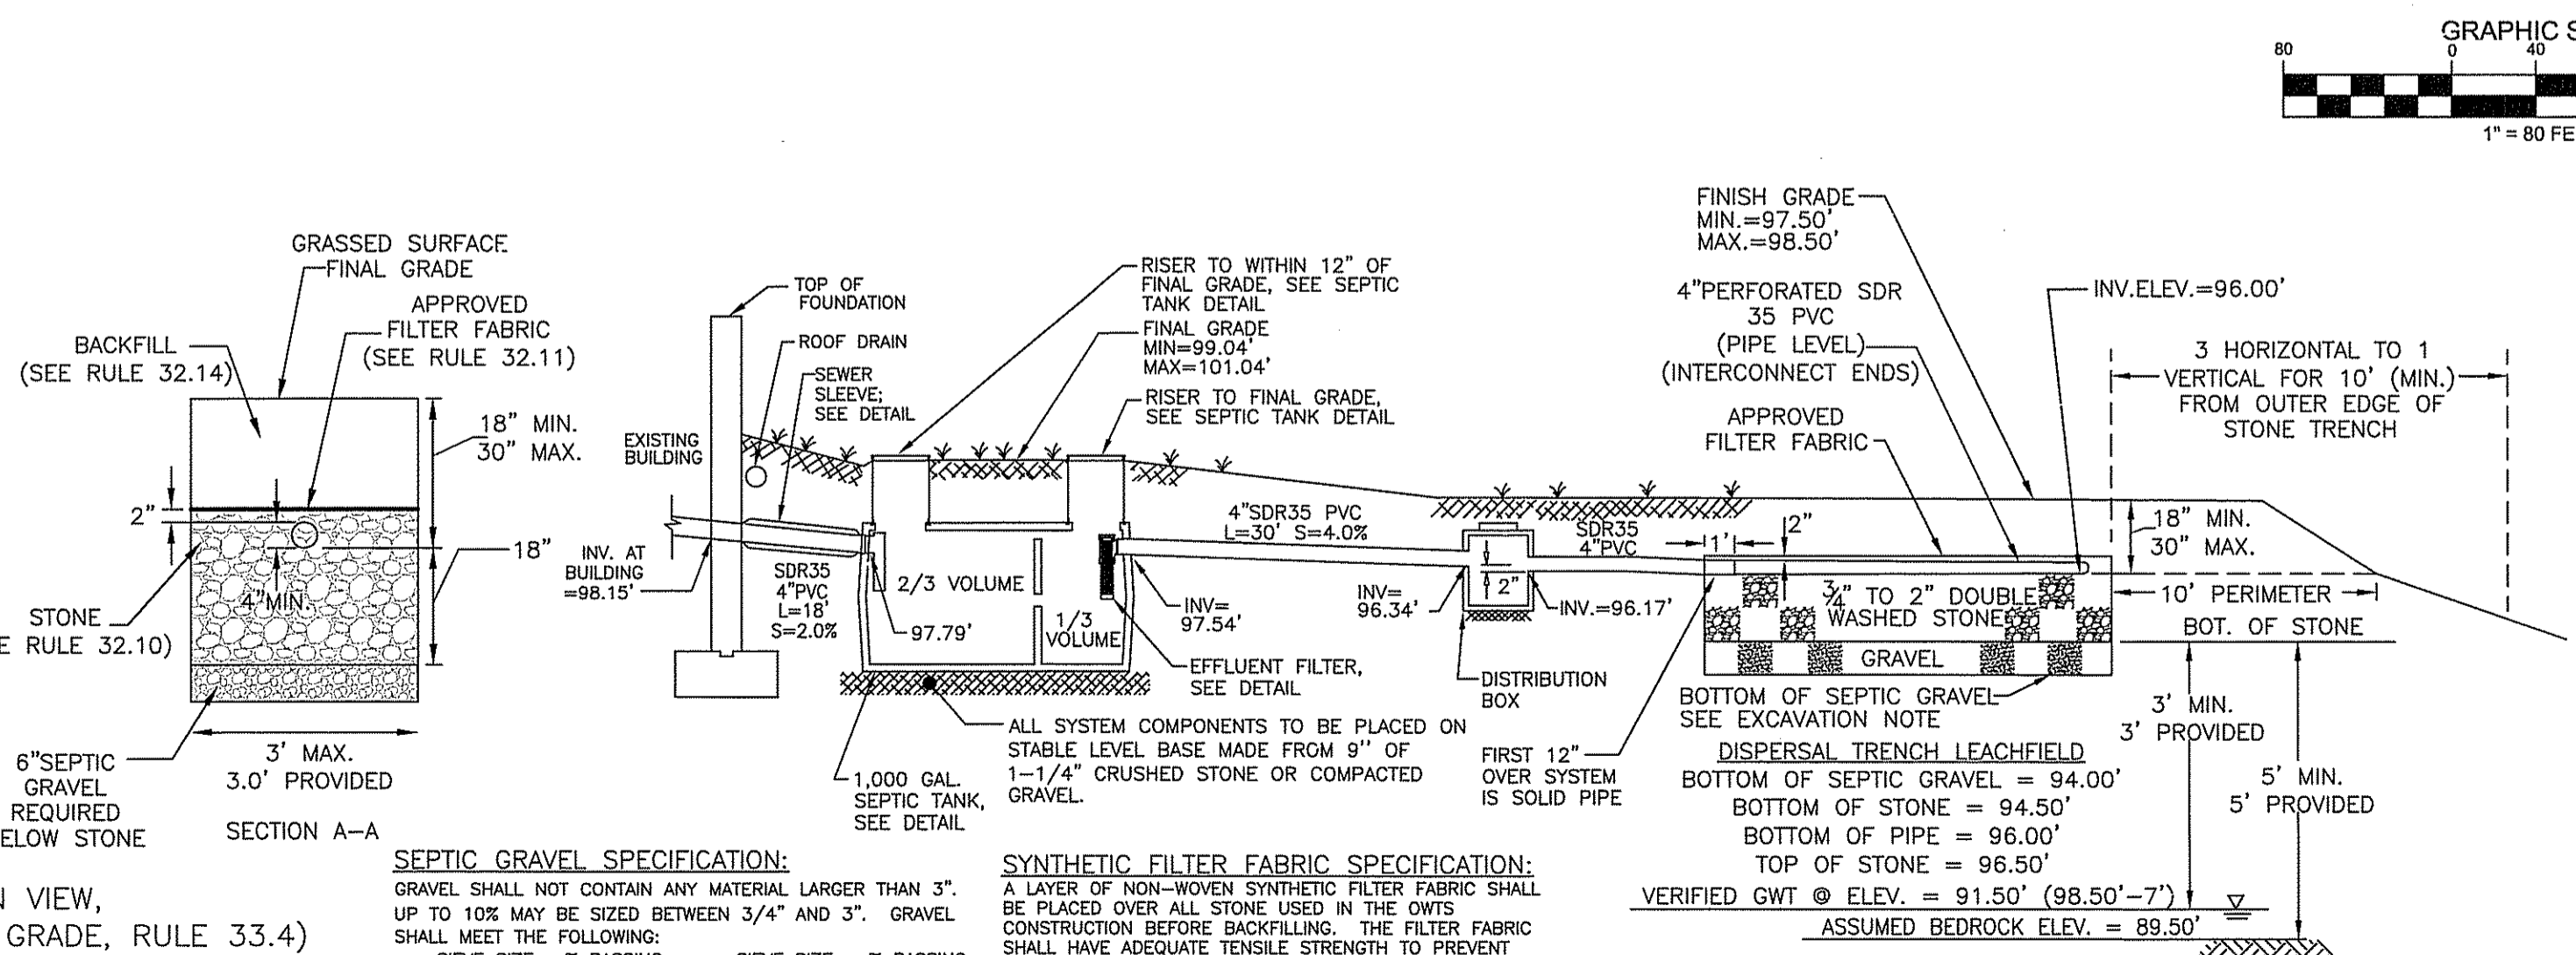


DEPARTMENT OF ENVIRONMENTAL MANAGEMENT
 OFFICE OF WATER RESOURCES
 OWTS & FRESHWATER WETLANDS
 JOINT PERMIT APPROVAL

OWTS# 8929-0190 FROM 18-0204
 APPROVED: [Signature] DATE 9/6/18
 No Changes Allowed Without RIDEM Approval
 Approved Plans/Permit Must Be Kept at Construction Site

- LEGEND**
- LOT LINE
 - ABUTTER LINE
 - EXISTING CONTOUR
 - TEST HOLE
 - PROPOSED CONTOUR
 - PROPOSED SPOT GRADE x99.50
 - PROPOSED DRAIN LINE
 - PROPOSED WATER LINE
 - PROPOSED OWTS PIPE
 - LIMIT OF DISTURBANCE
 - SILT FENCE
 - WETLAND FLAG
- APPROX. APPROXIMATE
- B.S. BASEMENT SLAB
 - CB CATCH BASIN
 - EL./ELEV. ELEVATION
 - EX. EXISTING
 - F.F. FINAL FLOOR
 - GAL. GALLON
 - G.S. GARAGE SLAB
 - MAX. MAXIMUM
 - MIN. MINIMUM
 - PRO. PROPOSED
 - QPA QUALIFIED PERVIOUS AREA
 - T.O.F. TOP OF FOUNDATION

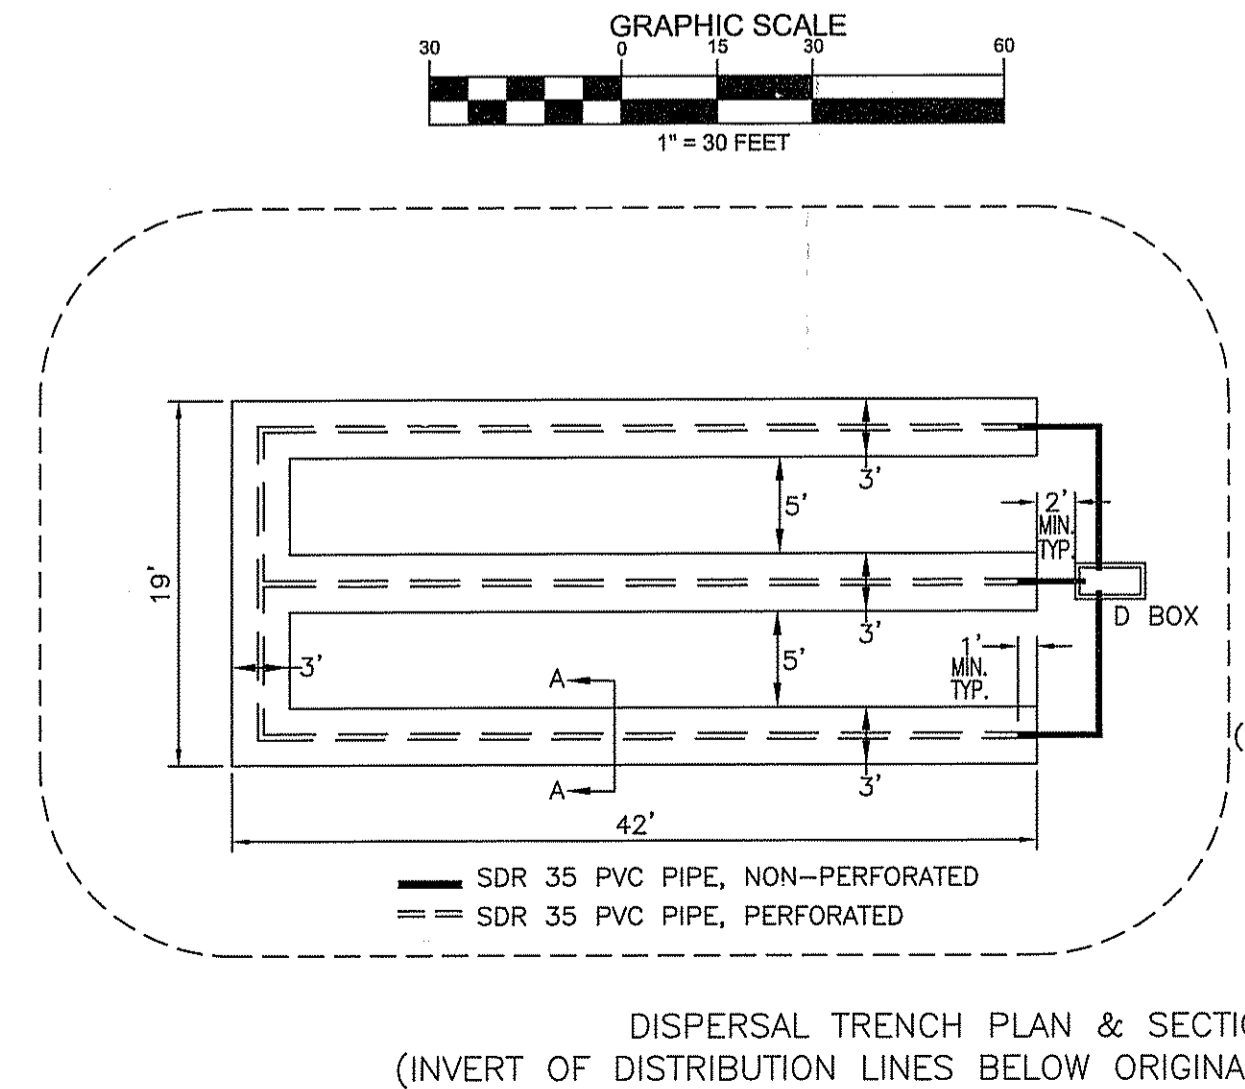

TIMOTHY J. BEHAN
 No. 6278
 REGISTERED PROFESSIONAL ENGINEER

COMMONWEALTH
 ENGINEERS & CONSULTANTS, INC.
 400 SMITH STREET
 PROVIDENCE, RHODE ISLAND 02908
 401-273-6600

REVISIONS

No.	DATE	DRWN	CHKD

OWTS & WETLANDS APPLICATION PLAN
 for
 A.P. 5A, LOT 10-14
 THOMPSON TRAIL
 in
 RICHMOND, RHODE ISLAND

SCALE: AS SHOWN SHEET NO: 1 of 2
 DRAWN BY: DKM DESIGN BY: DKM CHECKED BY: TJB
 DATE: 07/18/18 PROJECT NO.: 18021.00

