


STATE OF RHODE ISLAND

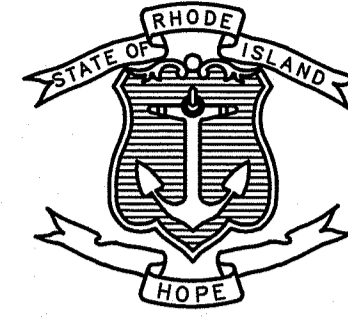

DEPARTMENT OF TRANSPORTATION

PLAN OF PROPOSED


IMPROVEMENTS TO
AQUIDNECK AVENUE (ROUTE 138A)
GREEN END AVENUE TO EAST MAIN ROAD (ROUTE 138)

MIDDLETOWN, RHODE ISLAND
NEWPORT COUNTY

R.I. CONTRACT NO. 2019-XX-XXX F.A. PROJECT NO. XXX-XXXX(XXX)

0.99 MILES

FED. ROAD DIV. NO.	STATE	FEDERAL AID PROJECT NO.	FISCAL YEAR	SHEET NO.	TOTAL SHEETS
1	RI	XXX-XXXX(XXX)	2019	1	13

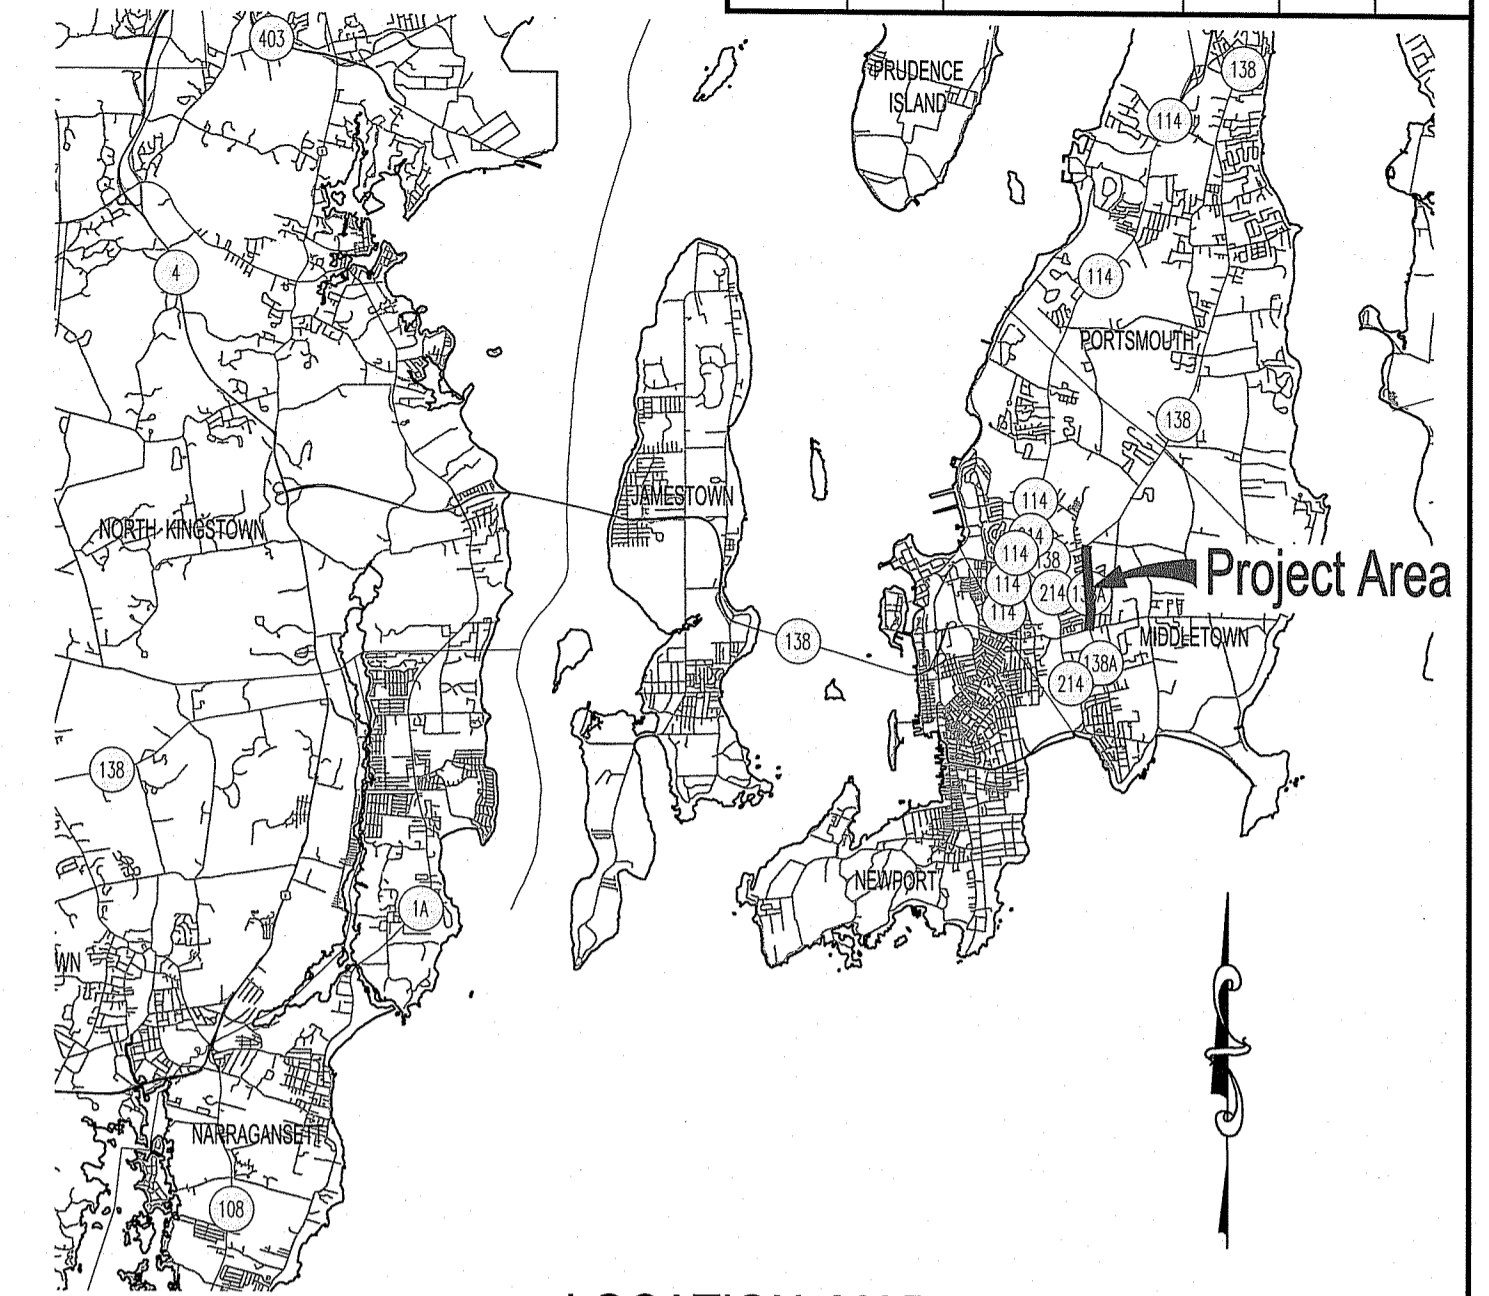

LOCATION MAP
SCALE: N.T.S.

INDEX OF DRAWINGS


SHEET No.	DESCRIPTION
1	COVER SHEET
2	KEY PLAN
3 - 13	WETLAND EDGE VERIFICATION PLAN No.1 TO 11

LIMIT OF WORK STA: 2+00
R.I. CONTRACT No. 2019-XX-XXX
R.I. FAP No. XXX-XXXX(XXX)
N154641.8875
E387615.7612

LIMIT OF WORK STA: 54+10
R.I. CONTRACT No. 2019-XX-XXX
R.I. FAP No. XXX-XXXX(XXX)
N159820.9740
E387469.1701

LEGEND:

- WETLAND EDGE
- 2' CONTOUR
- 10' CONTOUR
- 50' PERIMETER WETLAND
- 100' RIVERBANK WETLAND
- DENOTES APPROXIMATE LOCATION AND DIRECTION OF PHOTOGRAPH

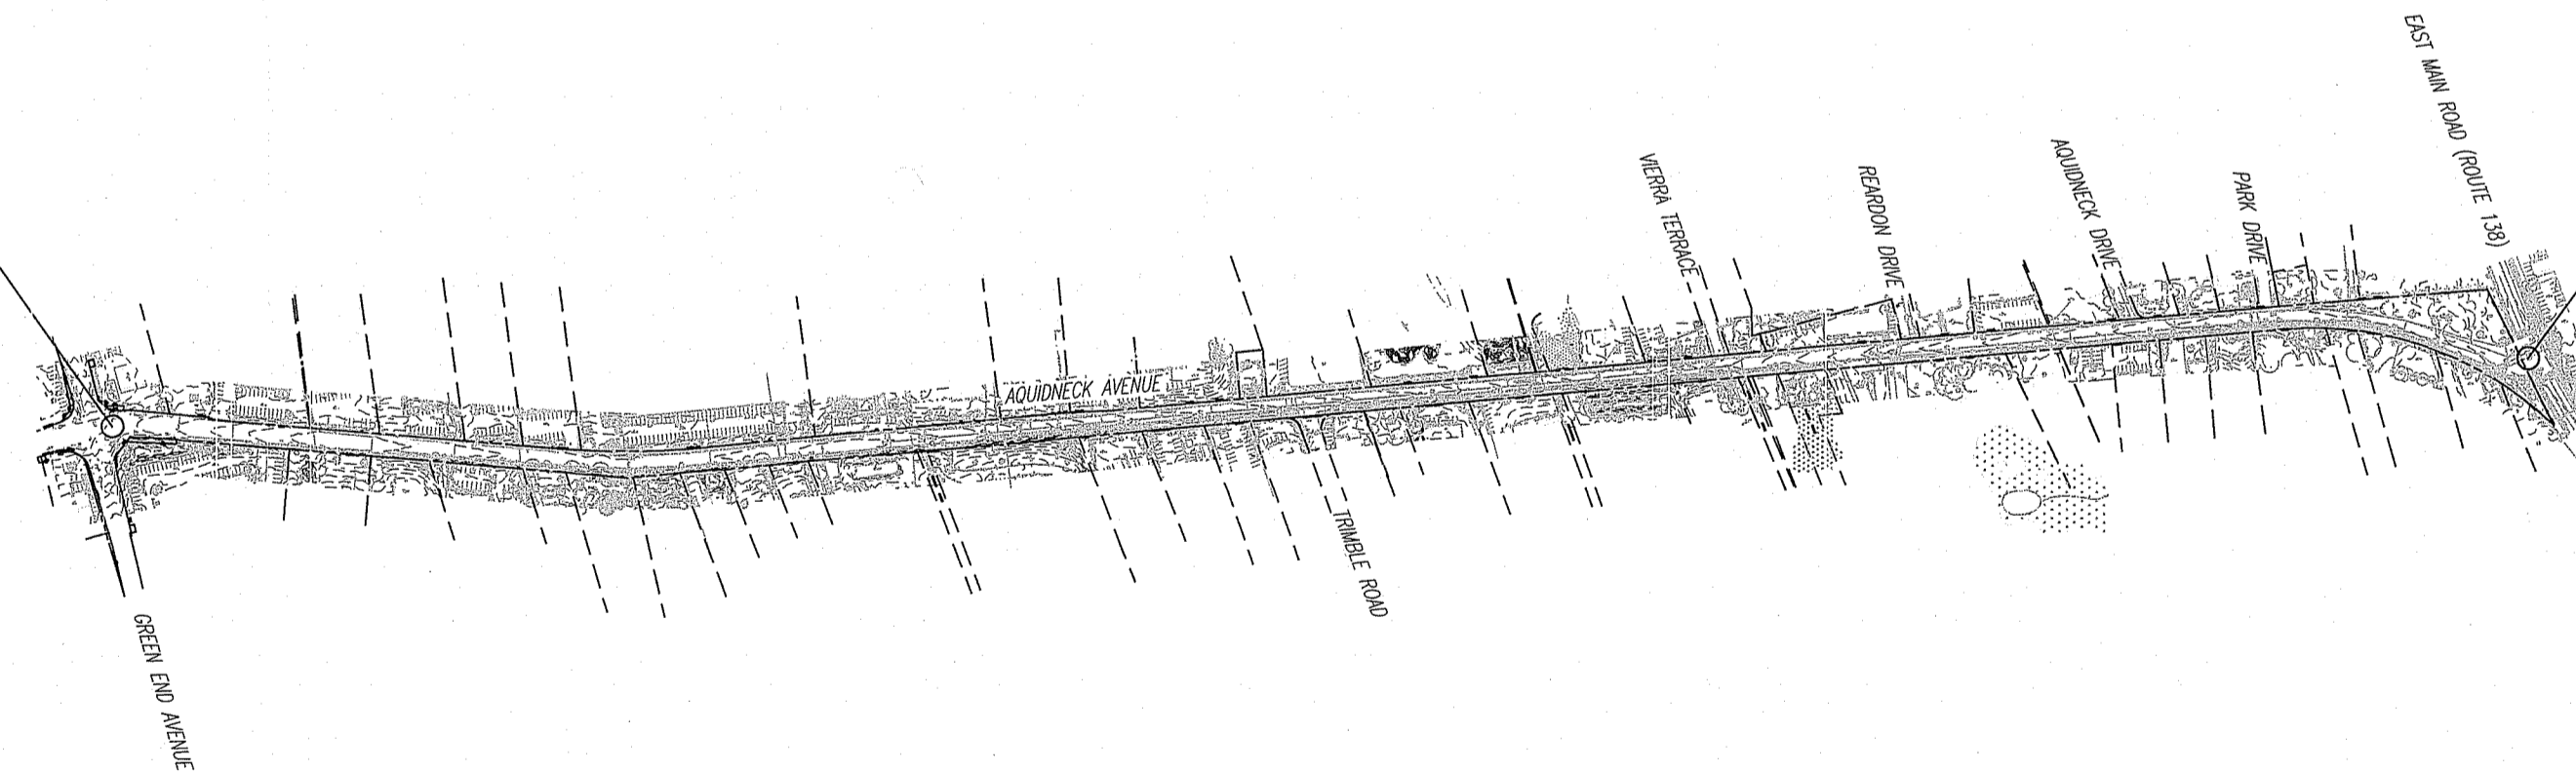

LAYOUT PLAN
SCALE: 1" = 400'

SCALES OF DRAWINGS
PLANS: 1 INCH = 20 FEET

BASE OF LEVELS
VERTICAL DATUM USED: NAVD-88
HORIZONTAL DATUM: RHODE ISLAND STATE PLANE, NAD-83 (2007) (2002.00)



WETLAND EDGE
VERIFICATION PLAN
JUNE 2019





Contract Number 2019-XX-XXX
Number of Sheet 1
Total Sheets 13

Environmental Management
JUN 26 2019
Office of Water Resources

WETLAND NOTES:

- THE PURPOSE OF THIS PLAN IS TO OBTAIN FORMAL REVIEW AND VERIFICATION OF THE WETLAND DELINEATIONS AND CLASSIFICATIONS SHOWN HEREON.
- WETLAND DELINEATION WAS PERFORMED BY PARE CORPORATION ON AUGUST 6 AND 23, 2018.
- EXISTING CONDITIONS MAPPING WAS PREPARED BY AEROTECH CORP. PROVIDENCE, RHODE ISLAND, IN OCTOBER OF 2018.
- THIS SURVEY AND PLAN CONFORM TO CLASS I STANDARDS AS ADOPTED BY THE RHODE ISLAND BOARD OF REGISTRATION FOR PROFESSIONAL LAND SURVEYORS.

R.I. DEPARTMENT OF TRANSPORTATION	
APPROVED	
ADMINISTRATOR, PROJECT MANAGEMENT	DATE
APPROVED	
CHIEF ENGINEER OF INFRASTRUCTURE	DATE
APPROVED	
DIRECTOR	DATE
DEPARTMENT OF TRANSPORTATION FEDERAL HIGHWAY ADMINISTRATION	
APPROVED	
DIVISION ADMINISTRATOR	DATE

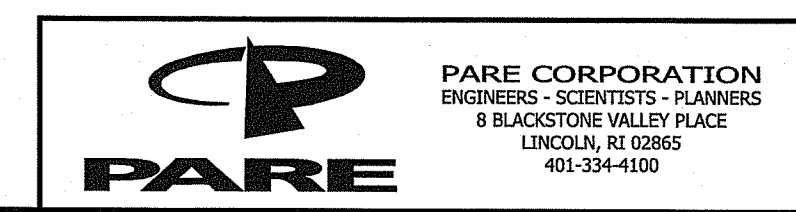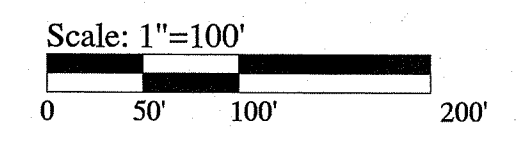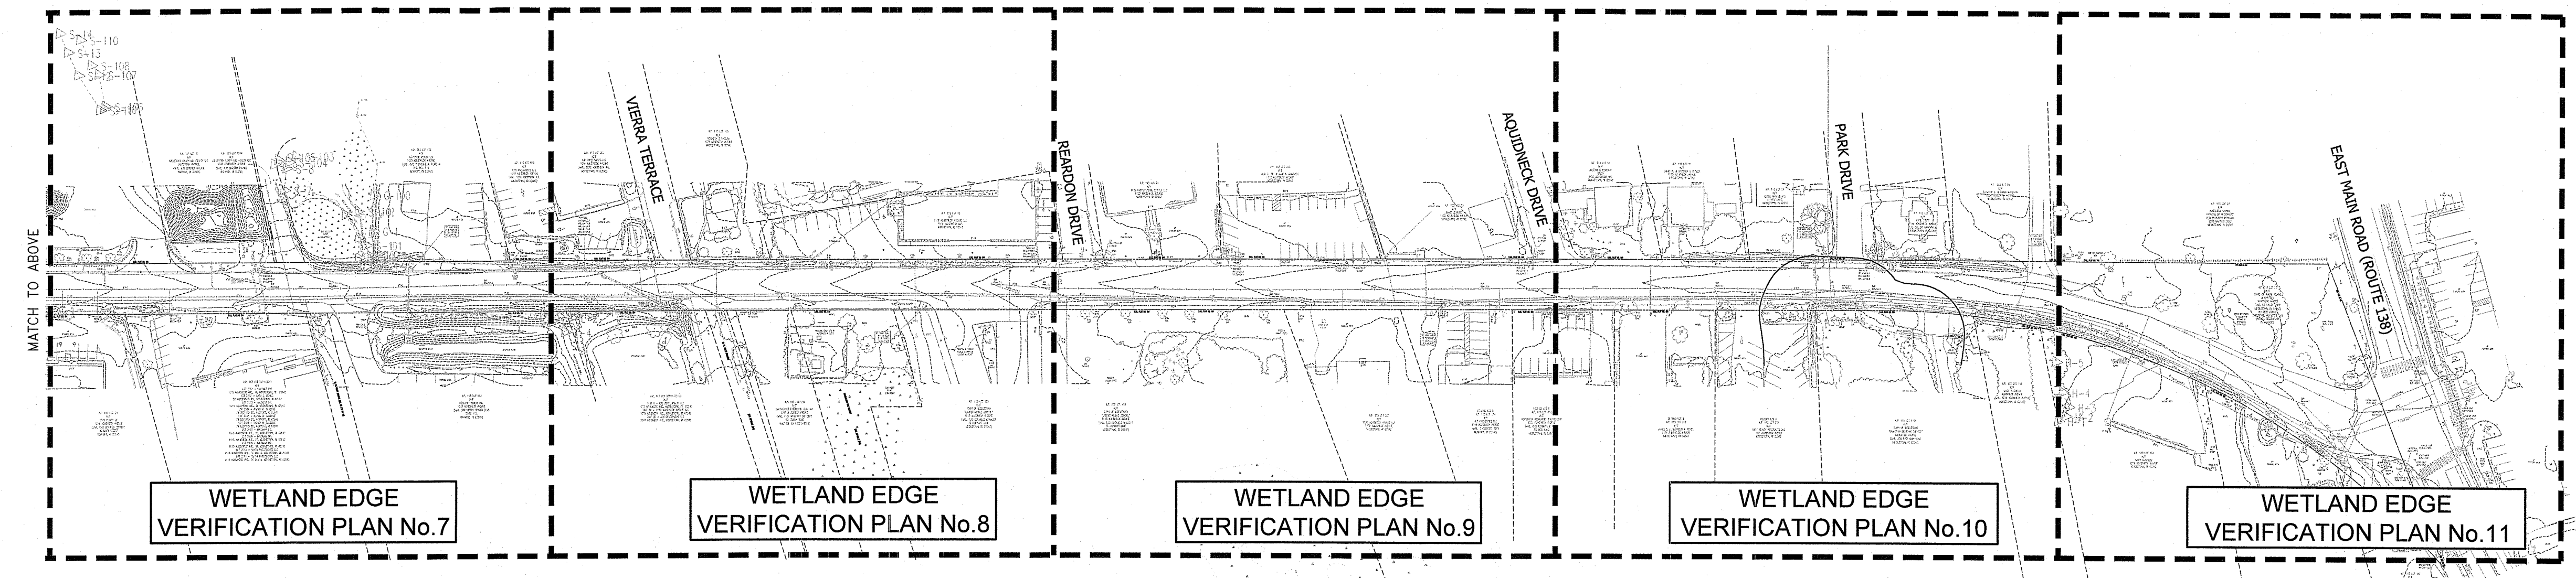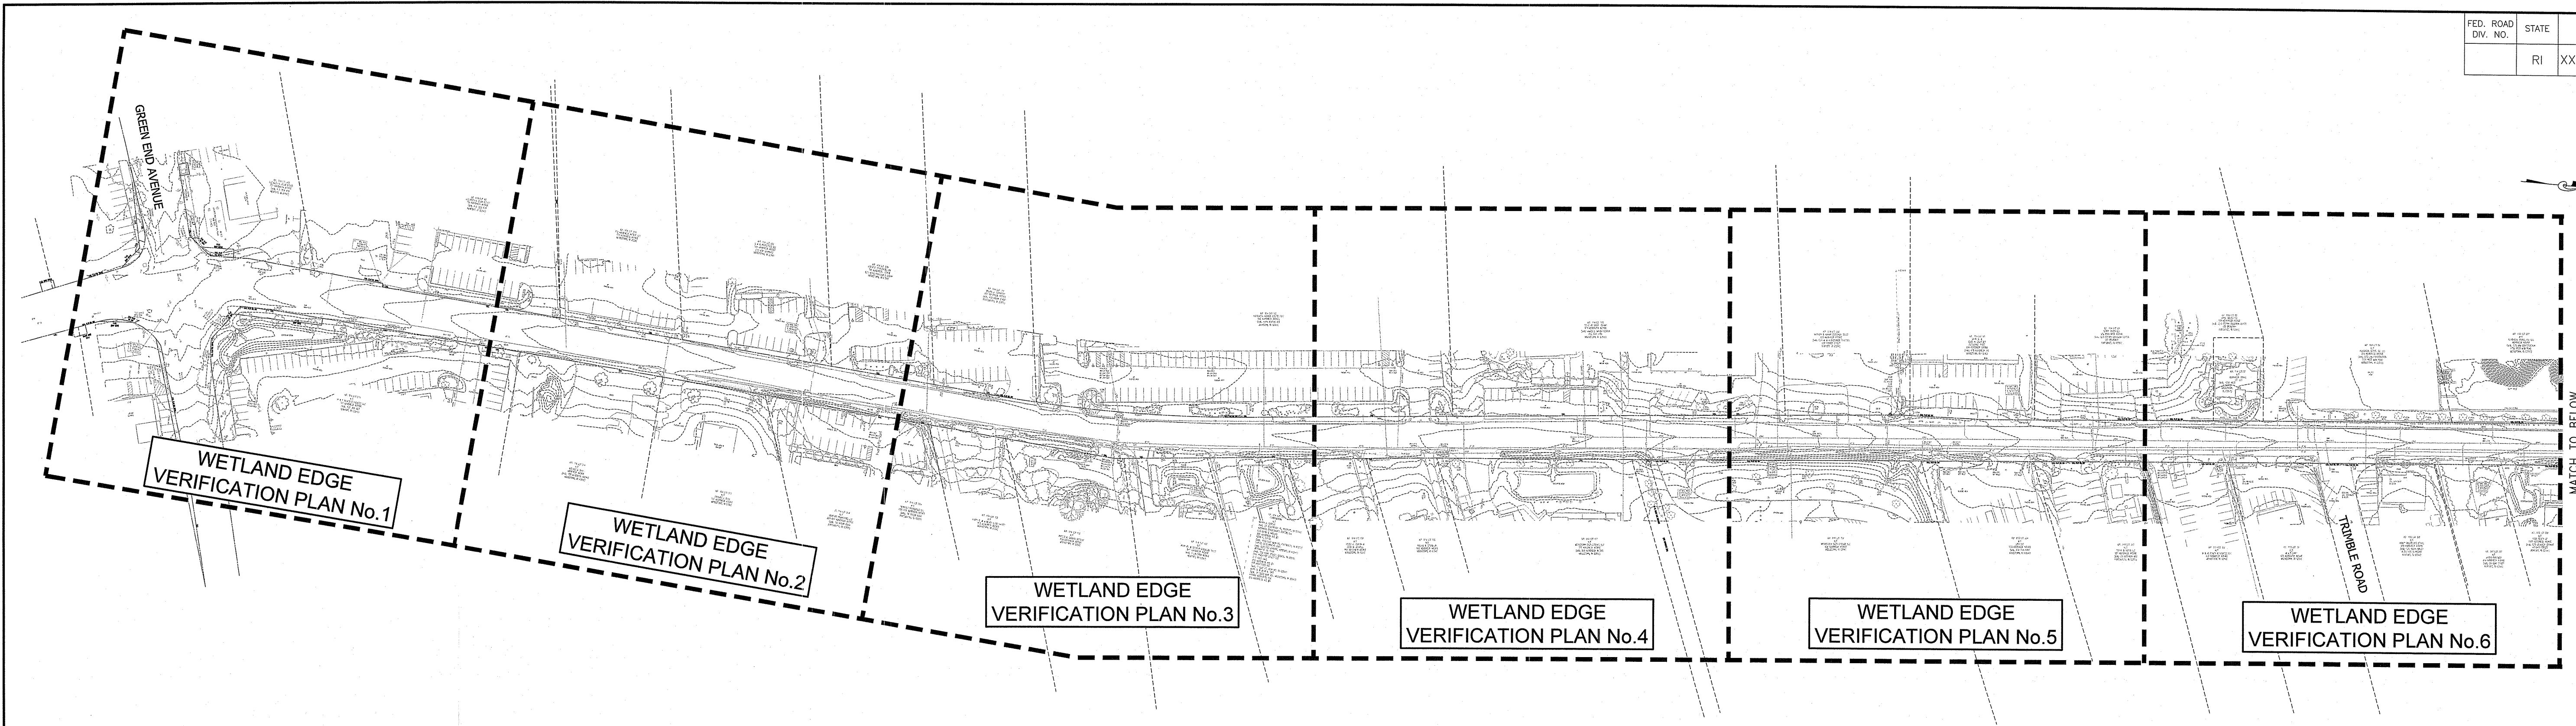

PARE CORPORATION
ENGINEERS - SCIENTISTS - PLANNERS
8 BLACKSTONE VALLEY PLACE
LINCOLN, RI 02865
401-334-4100

REVISIONS		
NO.	DATE	BY

RHODE ISLAND
DEPARTMENT OF TRANSPORTATION
IMPROVEMENTS TO
AQUIDNECK AVENUE (ROUTE 138A)
MIDDLETOWN, RHODE ISLAND

KEY PLAN

CHECKED BY _____ DATE _____ SCALE 1"=20'

