

NOTE: ALL DISTURBED AREAS TO BE LOAMED (IF NECESSARY) AND SEEDED WITH A NEW ENGLAND WETMIX.

PROPOSED AIR POLLUTION CONTROL SYSTEM DUST COLLECTOR

TIMBER MATTING

Timber matting to have a gravel base. This gravel must be removed post project and the area loamed (if necessary) and seeded with a New England Wetmix.

A.P. 1 LOT 459 N/F JAMES CHACHARONE

CONTINUOUS ROW OF STRAW WATTLE AND LIMIT OF DISTURBANCE

LIMIT OF DISTURBANCE

A.P. 1 LOT 18 N/F KATHLEEN M. STAND AND NORMA J. COON



(Route 146) (State Highway Plot No. 1033)

LOT AREA = 217,789 S.F. 5.0 AC

# 800 Existing Metal Building Finish Floor Elev. = 110.51 Building Floor Area = 29,678 S.F.

Street (Route 5)

Central

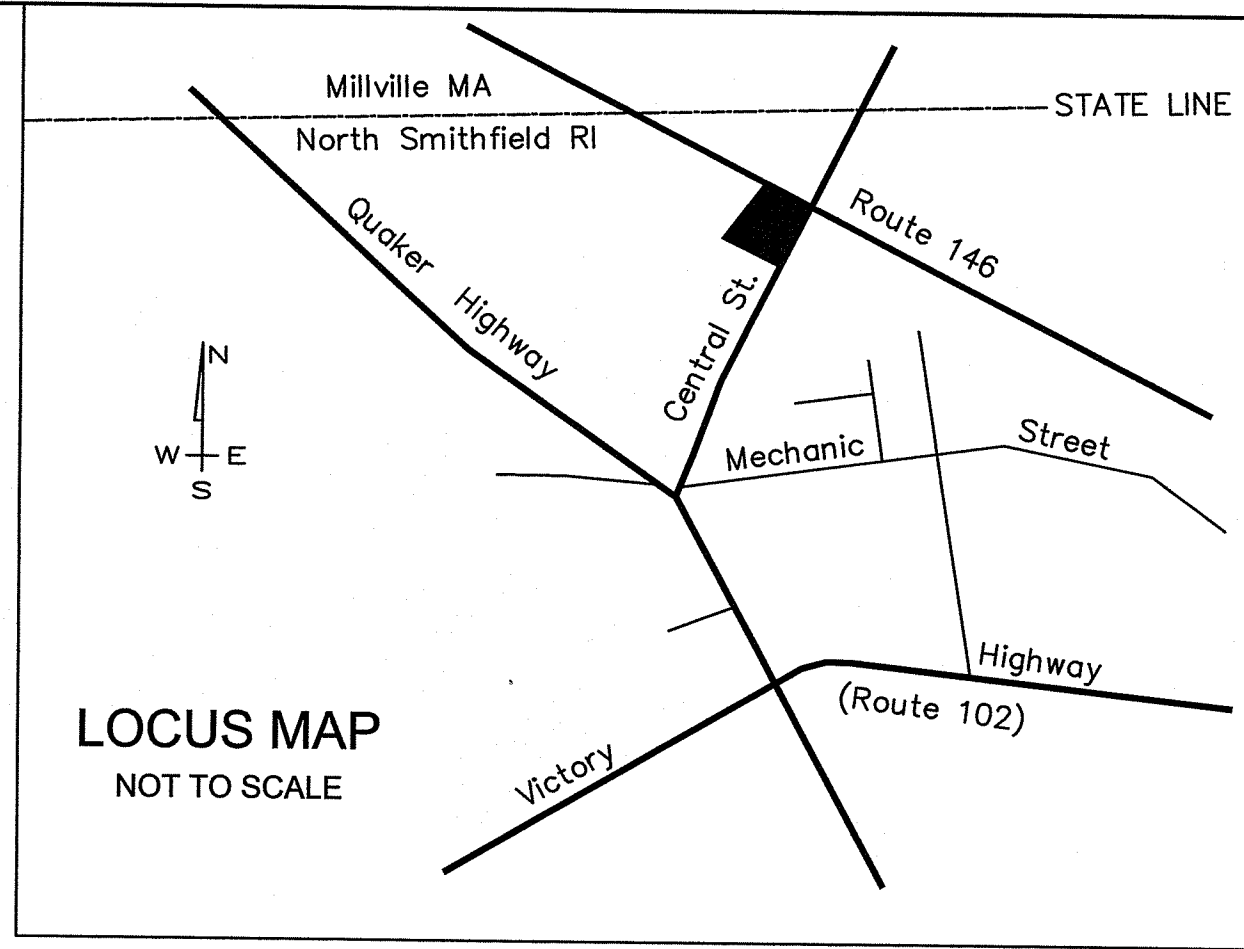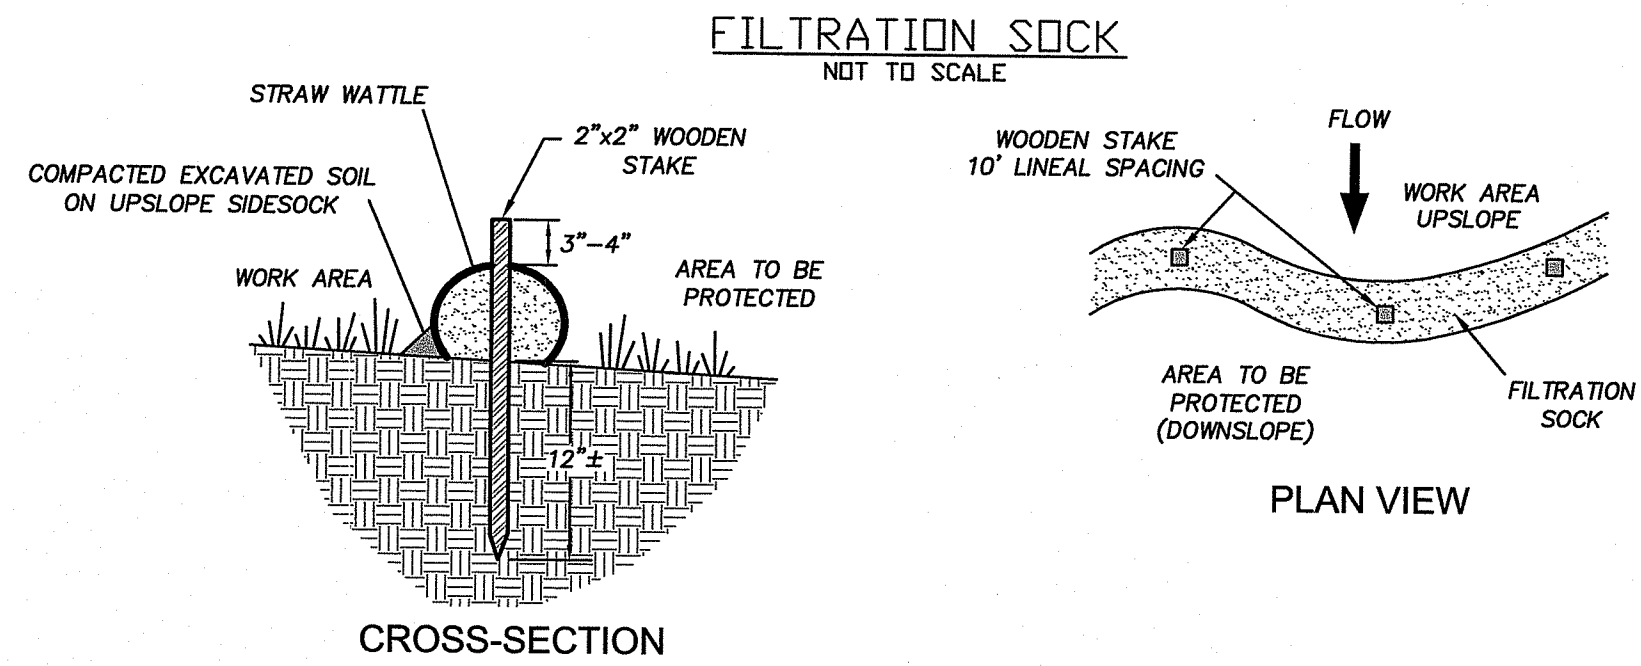


Kindly be advised that this Permit is not equivalent to a verification of the type or extent of freshwater wetlands on site.

LEGEND: EXISTING CONTOUR, FLAGGED WETLAND EDGE, STREAM, TREELINE. Environmental Management: OCT 07 2020, Office of Water Resources.

SITE PLAN FOR Q TECH, LLC 800 CENTRAL STREET NORTH SMITHFIELDE, RI ASSESSOR'S PLAT 1, LOT 17 OCTOBER, 2020 SCALE: 1 INCH EQUALS 30 FEET

DEPARTMENT OF ENVIRONMENTAL MANAGEMENT OFFICE OF WATER RESOURCES FRESHWATER WETLANDS PROGRAM APPROVED WITH CONDITIONS AS SPECIFIED IN THE LETTER OF APPROVAL DATED OCT 21 2020 FILE # 20-0225 CHANGES ALLOWED WITHOUT PRIOR APPROVAL APPROVED PLANS MUST BE AT CONSTRUCTION SITE

STATEMENT OF PURPOSE: THE PURPOSE FOR THE CONDUCT OF THE SURVEY AND THE PREPARATION OF THE PLAN IS AS FOLLOWS: PROPOSED AIR POLLUTION CONTROL SYSTEM DUST COLLECTOR. BY: Marc N. Nyberg, MARC N. NYBERG License No. 1797 COA No.: AS2

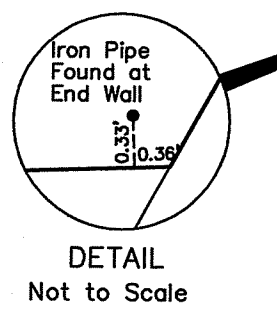

Benchmark: Rim. Sewer Manhole Elev.=97.79 (Assumed)

INSITE Engineering Services, LLC PROFESSIONAL ENGINEERS | LAND SURVEYORS Precision. Clarity. Certainty. 501 Great Road, Unit 104 North Smithfield, Rhode Island 02896 Phone: (401) 762-2870 Fax: (401) 401-762-2871 Web Address: InsiteEngineers.com