


LOCATION MAPS

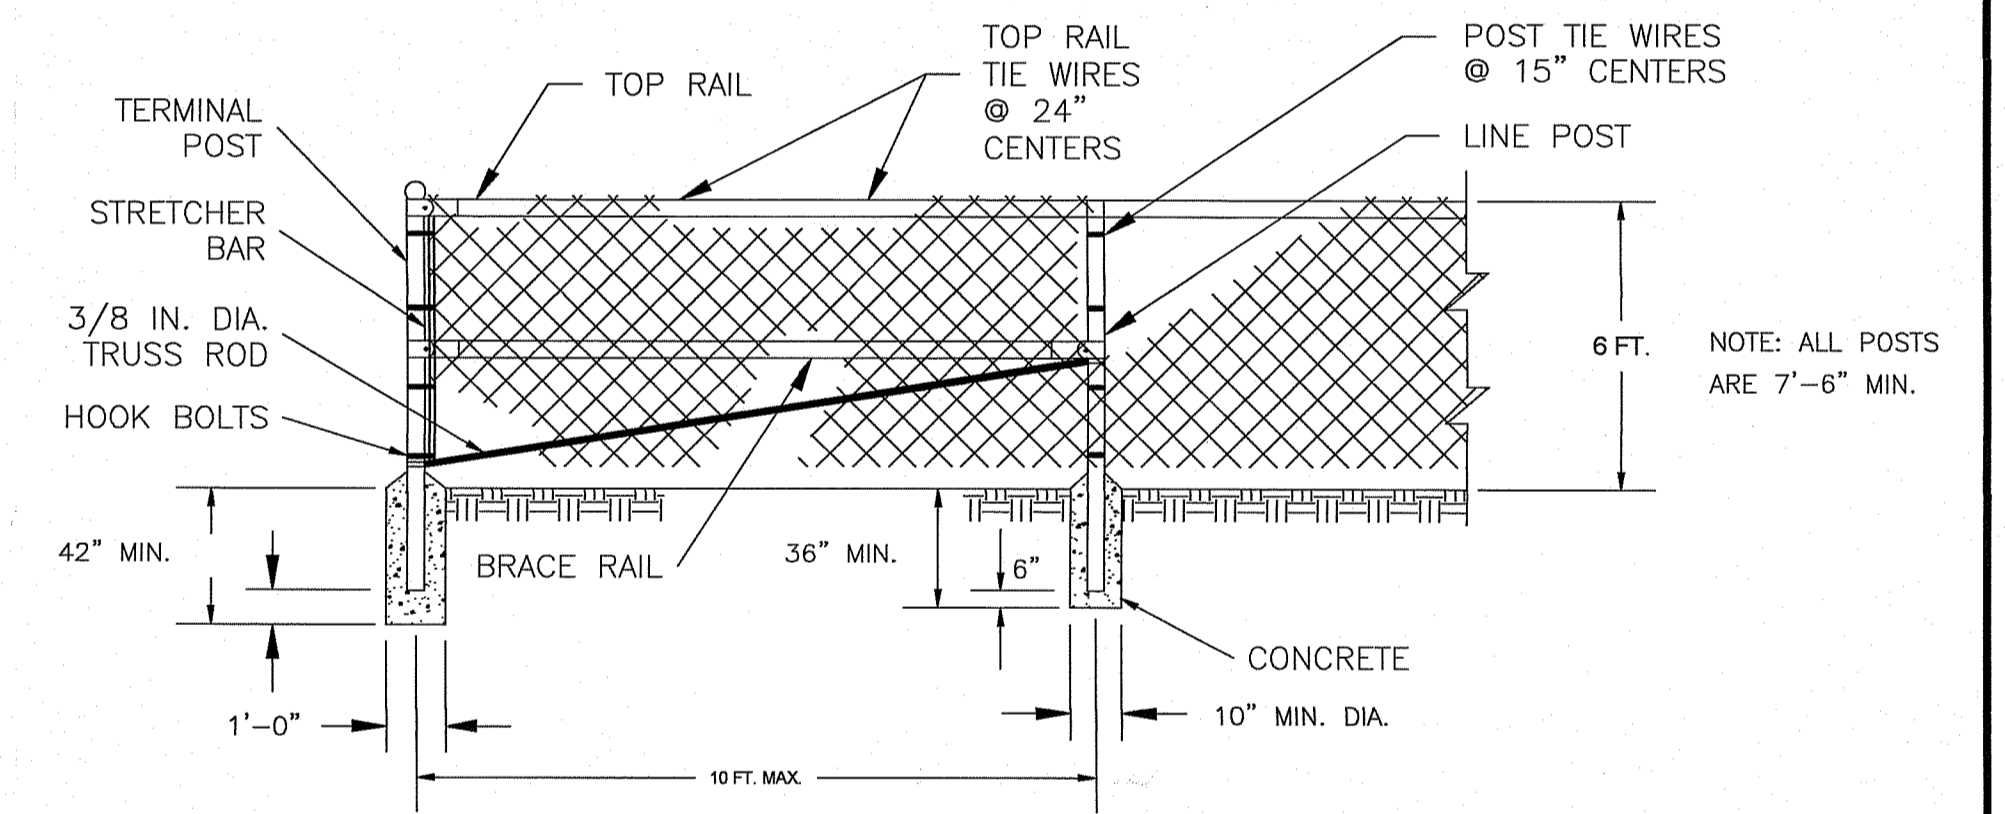

BARRIER DETAIL- CHAIN LINK FENCE NTS

RI DEPARTMENT OF ENVIRONMENTAL MANAGEMENT  
 OFFICE OF WATER RESOURCES  
 FRESHWATER WETLANDS PROGRAM  
 APPROVED WITH CONDITIONS AS SPECIFIED IN THE LETTER OF APPROVAL  
 DATED: JUL 11 2023 FILE #: 23-0125  
 NO CHANGES ALLOWED WITHOUT PRIOR APPROVAL  
 APPROVED PLANS MUST BE AT CONSTRUCTION SITE

*Randy Chapman*

- NOTES
1. TOPOGRAPHY SHOWN IS THE RESULT OF A GROUND SURVEY BY NORTHEAST ENGINEERS AND CONSULTANTS INC IN JUNE 2012.
  2. BASE OF ELEVATIONS ESTABLISHED USING STATIC 2 HOUR GPS OBSERVATIONS AND REFERENCE NAVD88 DATUM.
  3. CHAIN LINK FENCE SHALL BE BLACK VINYL COATED TO MATCH EXISTING
  4. NEW FENCE SHALL CONNECT WITH EXISTING TO FORM CONTINUOUS LENGTH OF BARRIER.

No.	Description	Date
REVISIONS:	2	

STATE OF RHODE ISLAND  
 DEPARTMENT OF ENVIRONMENTAL MANAGEMENT  
 DIVISION OF PLANNING AND DEVELOPMENT

The Nature Conservancy  
 Protecting nature. Preserving life.®

Design by: JRT
Drawn by: JRT
Checked by:
Date: MAY 2023

BEACH POND  
 EXETER, RI  
 FENCE EXTENSION

C1