

RI Environmental Management  
SEP 12 2023  
Office of Water Resources

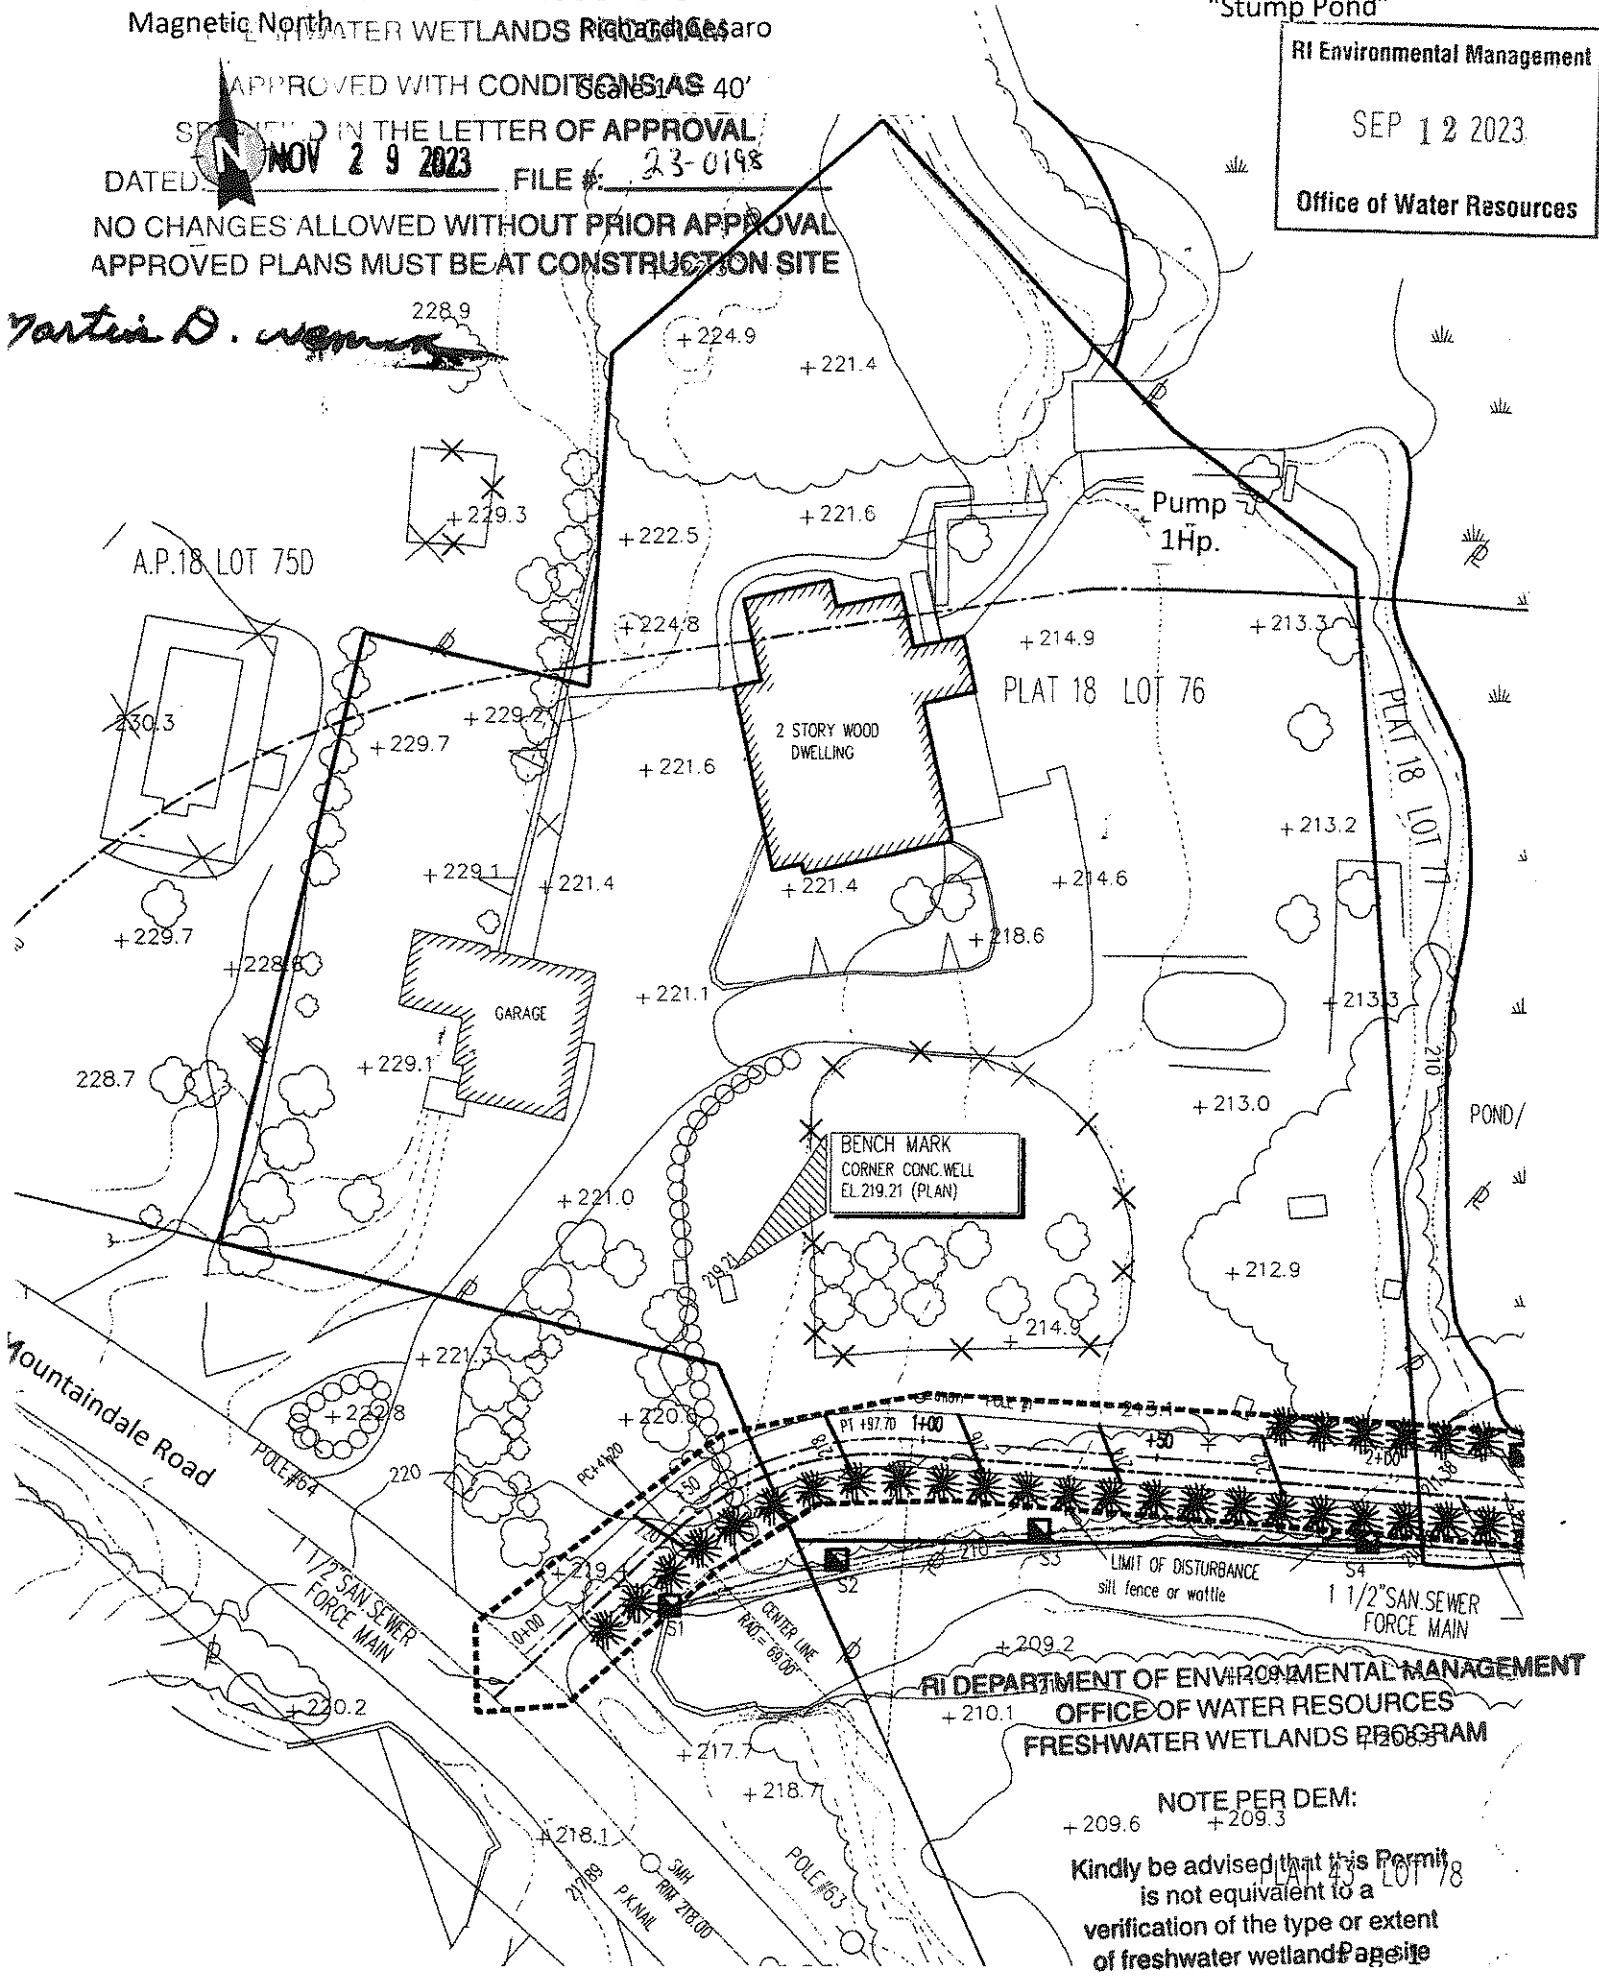
APPROVED WITH CONDITIONS AS 40'

SET FORTH IN THE LETTER OF APPROVAL

DATED NOV 29 2023 FILE #: 23-0198

NO CHANGES ALLOWED WITHOUT PRIOR APPROVAL  
APPROVED PLANS MUST BE AT CONSTRUCTION SITE

*Martin D. ...*




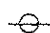
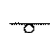

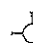
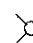
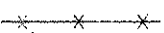
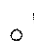

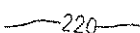


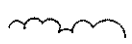


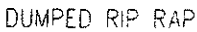
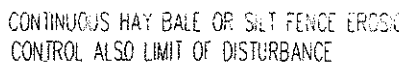
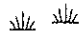
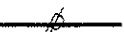
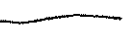
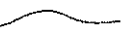

RI DEPARTMENT OF ENVIRONMENTAL MANAGEMENT  
OFFICE OF WATER RESOURCES  
FRESHWATER WETLANDS PROGRAM

NOTE PER DEM:  
+209.6 +209.3

Kindly be advised that this Permit is not equivalent to a verification of the type or extent of freshwater wetland site

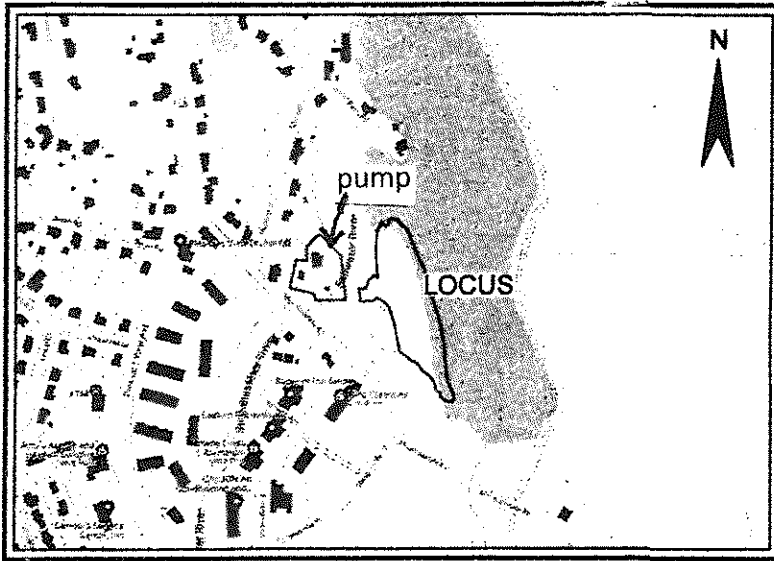
PLAT 18 LOT 78

# LEGEND

-  CB CATCH BASIN
-  POLE #1 UTILITY POLE
-  SIGN STREET SIGN
-  SMH SEWER MANHOLE
-  HYD FIRE HYDRANT
-  LIGHT
-  FENCE
-  WG WATER GATE
-  GG GAS GATE
-  EXISTING CONTOURS
-  SPOT ELEVATION  
POINT OF APPLICATION
-  TREE
-  TREE LINE
-  WETLAND EDGE OF POND
-  WETLAND EDGE OF STREAM
-  DUMPED RIP RAP
-  CONTINUOUS HAY BALE OR SILT FENCE EROSION CONTROL ALSO LIMIT OF DISTURBANCE
-  POND/SWAMP COMPLEX
-  APPROX. PROPERTY LINE ( NO GROUND SURVEY WAS PERFORMED)
-  200' RIVER BANK WETLAND
-  50' PERIMETER WETLAND
-  EXISTING CONTOUR - DEPICTING WORK PERFORMED UNDER DEM NO 06-0063

RI DEPARTMENT OF ENVIRONMENTAL MANAGEMENT  
 OFFICE OF WATER RESOURCES  
 FRESHWATER WETLANDS PROGRAM  
 APPROVED WITH CONDITIONS AS  
 SPECIFIED IN THE LETTER OF APPROVAL  
 DATED: NOV 29 2023 FILE #: 23-0198  
 NO CHANGES ALLOWED WITHOUT PRIOR APPROVAL  
 APPROVED PLANS MUST BE AT CONSTRUCTION SITE

*Martin D. Wencik*



RI Environmental Management  
SEP 12 2023  
Office of Water Resources

**LOCUS MAP**  
NOT TO SCALE

Water withdrawal application for Richard Cesaro at 305 Mountindale Rd. Smithfield, R.I.

Plat 18 Lot 76

Plan Date 9-8-2023

Mountindale Rd. is the street that abuts the site

Nearest intersection to P18/Lot76 is Richard Street, approximately 100' to the north.

Plan Scale is 1" = 40'

Preparer for application; Richard Cesaro

RI DEPARTMENT OF ENVIRONMENTAL MANAGEMENT  
OFFICE OF WATER RESOURCES  
FRESHWATER WETLANDS PROGRAM

APPROVED WITH CONDITIONS AS  
SPECIFIED IN THE LETTER OF APPROVAL

DATED: NOV 29 2023 FILE #: \_\_\_\_\_

NO CHANGES ALLOWED WITHOUT PRIOR APPROVAL  
APPROVED PLANS MUST BE AT CONSTRUCTION SITE.

*Matthew D. Wencel*