
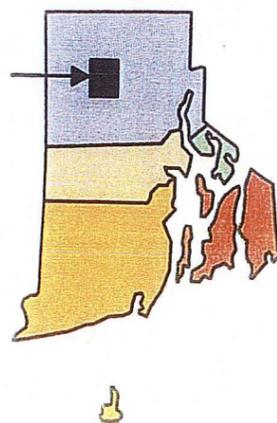


©2011 - GZA GeoEnvironmental, Inc. GZA-J:\Geo\33745.00.mjb\Figures\33745.00\_F1-9\_RD.dwg [COVER] November 28, 2011 - 3:19pm michael.aubin

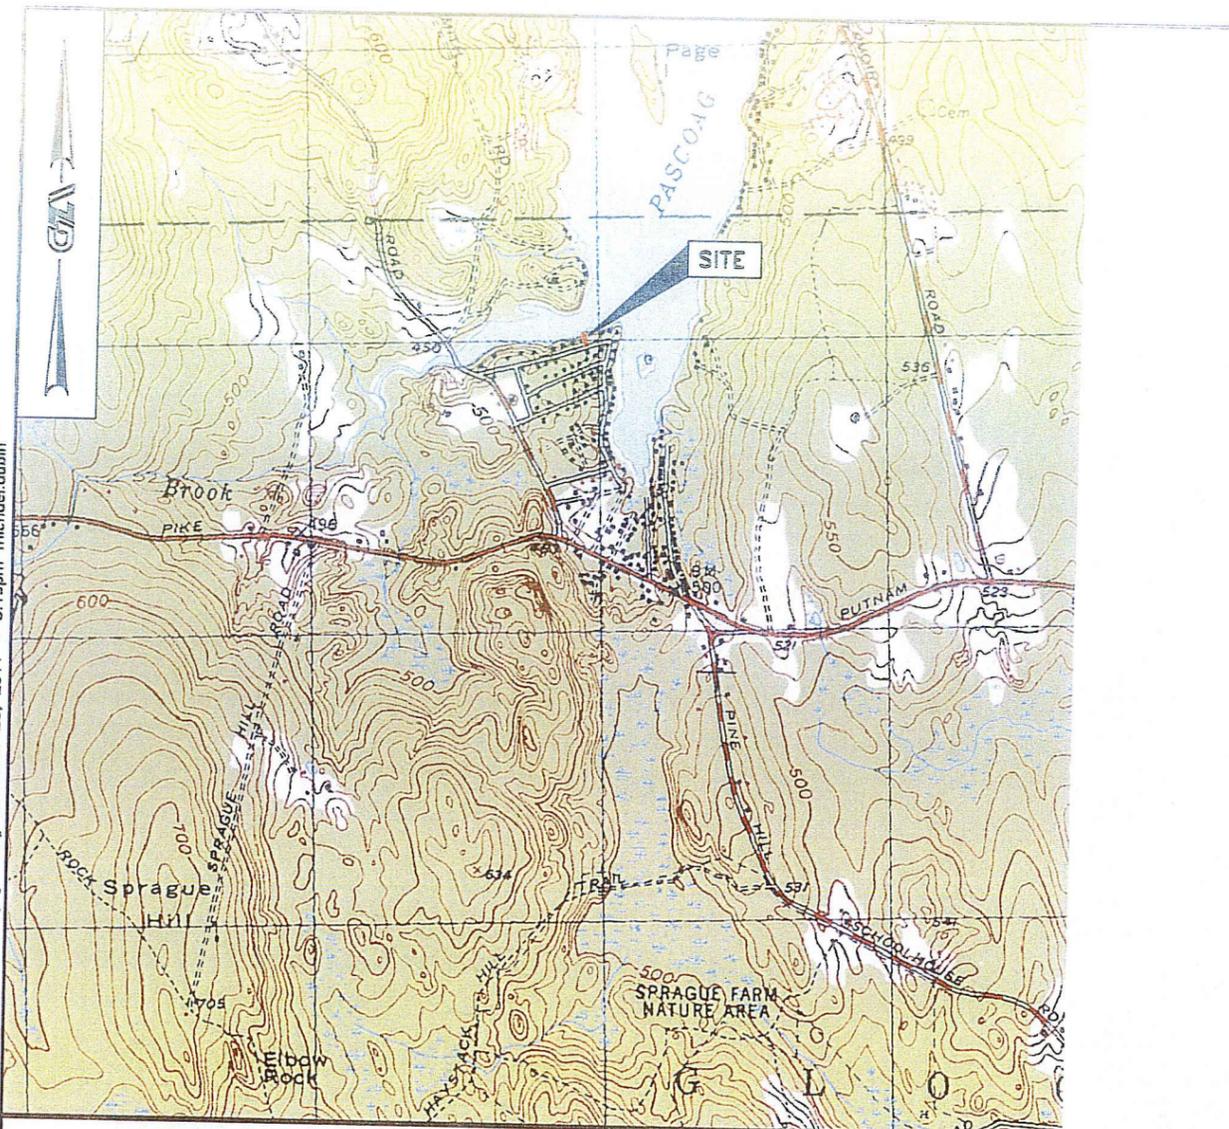

BASE MAP FROM THE FOLLOWING USGS QUADRANGLE MAP:  
CHEPATCHET, RI (1999)

DIGITAL TOPOGRAPHIC MAPS PROVIDED BY MAPTECH, INC.




CONTOUR ELEVATIONS REFERENCE NGVD 29,  
CONTOURS ARE SHOWN IN FEET AT 10 INTERVALS

APPROXIMATE SCALE IN FEET



**TITLE SHEET**

- FIG. 1 - TITLE SHEET / LOCUS PLAN
- FIG. 2 - EXISTING CONDITIONS PLAN
- FIG. 3 - EXISTING CONDITIONS - SECTION A
- FIG. 4 - EXISTING CONDITIONS - SECTION B
- FIG. 5 - EXISTING CONDITIONS - SECTION C
- FIG. 6 - PROPOSED DECK PLAN
- FIG. 7 - PROPOSED DECK CONSTRUCTION DRAWING - FRONT VIEW
- FIG. 8 - PROPOSED DECK CONSTRUCTION DRAWING - TOP VIEW
- FIG. 9 - PROPOSED DECK CONSTRUCTION DRAWING - TOP VIEW, FRAMING

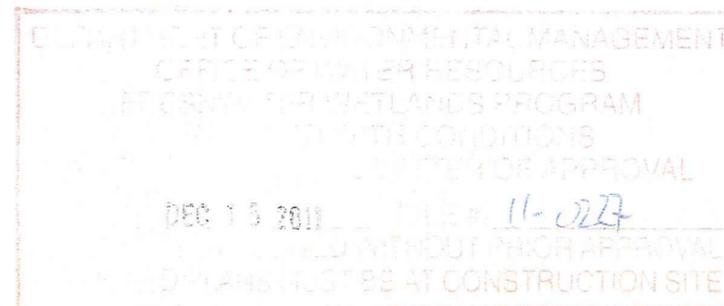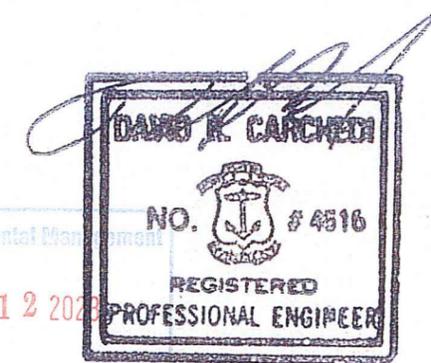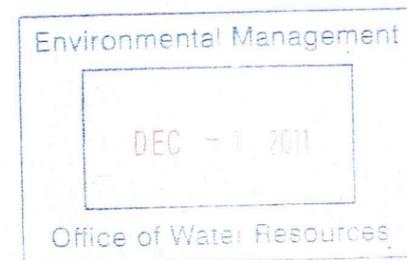

NO.	ISSUE/DESCRIPTION	BY	DATE

UNLESS SPECIFICALLY STATED BY WRITTEN AGREEMENT, THIS DRAWING IS THE SOLE PROPERTY OF GZA GEOENVIRONMENTAL, INC. (GZA). THE INFORMATION SHOWN ON THE DRAWING IS SOLELY FOR USE BY GZA'S CLIENT OR THE CLIENT'S DESIGNATED REPRESENTATIVE FOR THE SPECIFIC PROJECT AND LOCATION IDENTIFIED ON THE DRAWING. THE DRAWING SHALL NOT BE TRANSFERRED, REUSED, COPIED, OR ALTERED IN ANY MANNER FOR USE AT ANY OTHER LOCATION OR FOR ANY OTHER PURPOSE WITHOUT THE PRIOR WRITTEN CONSENT OF GZA. ANY TRANSFER, REUSE, OR MODIFICATION TO THE DRAWING BY THE CLIENT OR OTHERS, WITHOUT THE PRIOR WRITTEN EXPRESS CONSENT OF GZA, WILL BE AT THE USER'S SOLE RISK AND WITHOUT ANY RISK OR LIABILITY TO GZA.


RETAINING WALL REPAIR  
281 LAKE DRIVE  
GLOCESTER, RHODE ISLAND

**TITLE SHEET/ LOCUS PLAN**


PREPARED BY:	GZA GeoEnvironmental, Inc. Engineers and Scientists www.gza.com		PREPARED FOR:
PROJ MGR:	MJB	REVIEWED BY:	DRC
DESIGNED BY:	MJB	DRAWN BY:	CRB
DATE:	NOV. 28, 2011	PROJECT NO:	33745.00
		CHECKED BY:	DRC
		SCALE:	AS NOTED
		REVISION NO:	0
		FIGURE	1

SHEET NO. 1 OF 9


©2011 - GZA GeoEnvironmental, Inc. GZA-J:\Geo\33745.00.mjb\Figures\33745.00\_F1-9\_RO.dwg [EX. COND. PLAN] November 18, 2011 - 9:30am michael.aubin

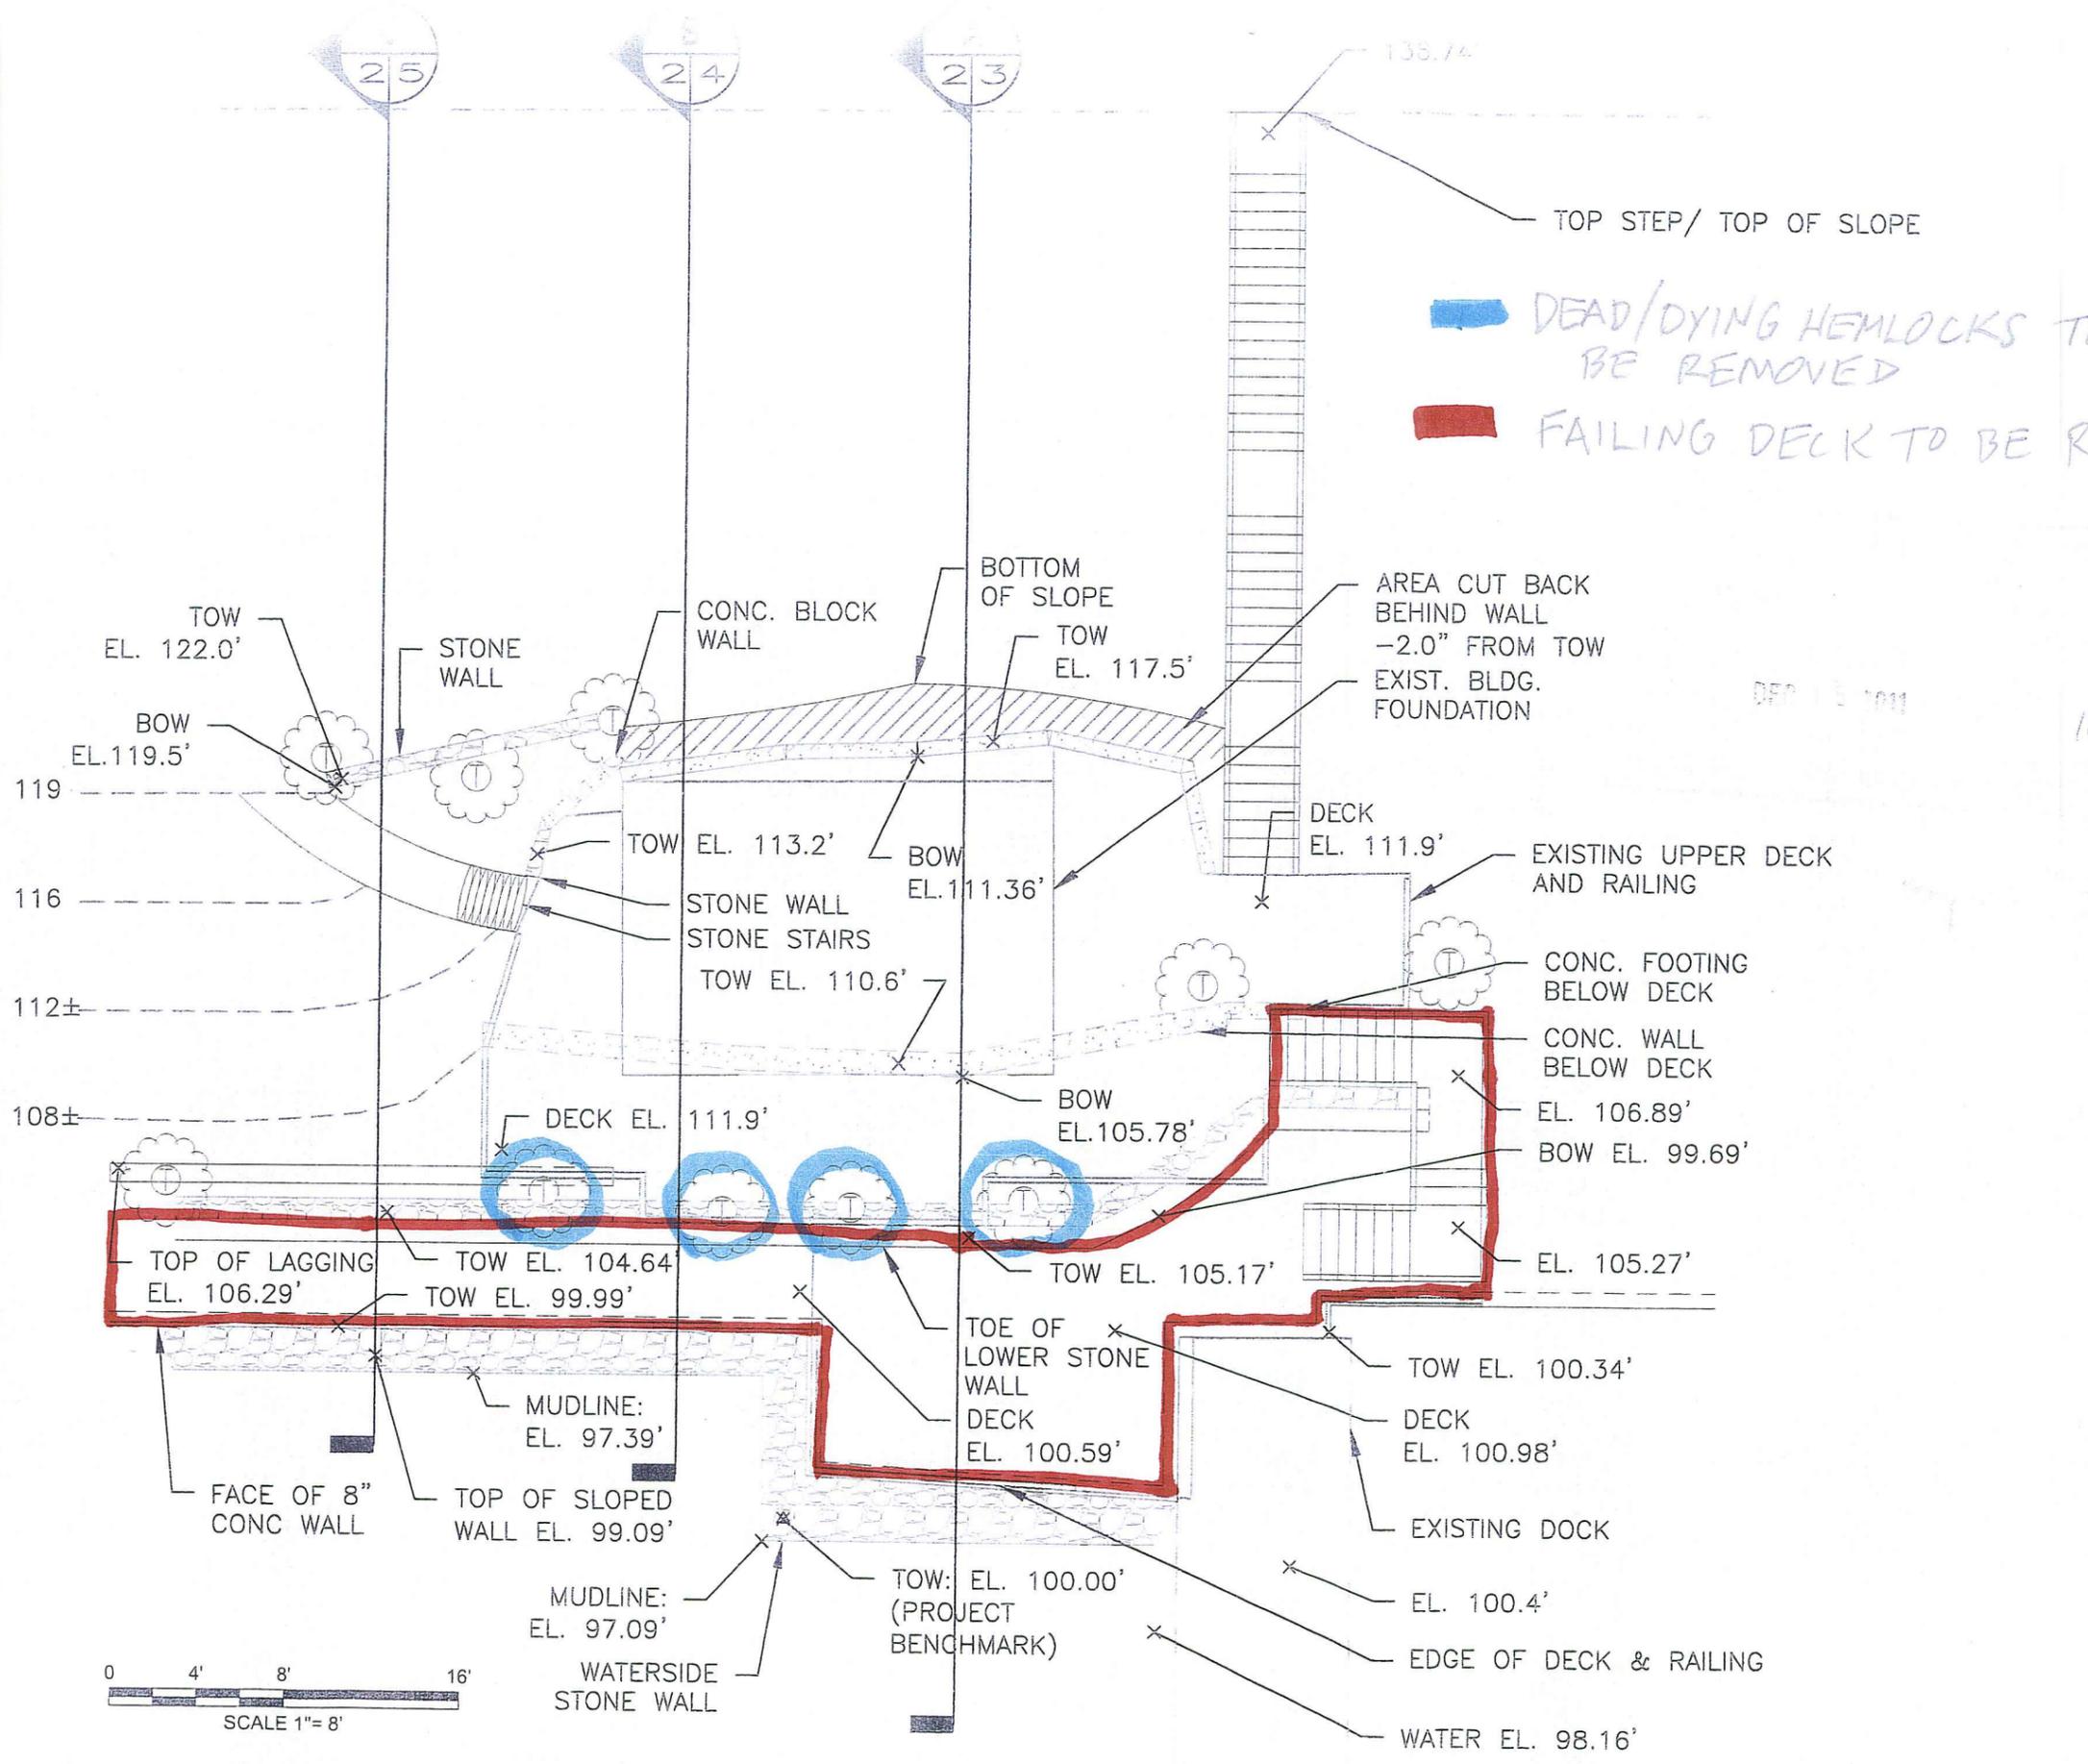

- NOTES:
1. THE LOCATION OF THE SITE FEATURES, WERE APPROXIMATELY DETERMINED BY LINE OF SIGHT AND/OR TAPE MEASUREMENTS FROM EXISTING TOPOGRAPHIC FEATURES. THESE LOCATIONS SHOULD BE CONSIDERED ACCURATE ONLY TO THE DEGREE IMPLIED BY THE METHOD USED.
  2. ELEVATIONS SHOWN ARE RELATIVE TO THE PROJECT BENCHMARK, SET AT 100.0 FEET, ON THE NORTHEASTERN CORNER OF THE STONE WALL.

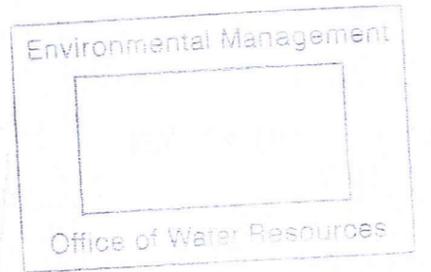




DEC 1 5 2011 11-0227

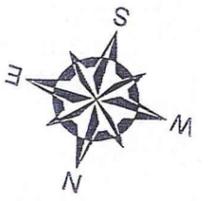

DRAFT COPY  
NOT FOR CONSTRUCTION

NO.	ISSUE/DESCRIPTION	BY	DATE
UNLESS SPECIFICALLY STATED BY WRITTEN AGREEMENT, THIS DRAWING IS THE SOLE PROPERTY OF GZA GEOENVIRONMENTAL, INC. (GZA). THE INFORMATION FOR THE SPECIFIC PROJECT AND LOCATION IDENTIFIED ON THE DRAWING IS SOLELY FOR USE BY GZA'S CLIENT OR THE CLIENT'S DESIGNATED REPRESENTATIVE SHOWN ON THE DRAWING. IT IS NOT TO BE REPRODUCED, COPIED, OR ALTERED IN ANY MANNER FOR USE AT ANY OTHER LOCATION OR FOR ANY OTHER PURPOSE WITHOUT THE PRIOR WRITTEN CONSENT OF GZA. ANY TRANSFER, REUSE, OR MODIFICATION TO THE DRAWING BY THE CLIENT OR OTHERS, WITHOUT THE PRIOR WRITTEN EXPRESS CONSENT OF GZA, WILL BE AT THE USER'S SOLE RISK AND WITHOUT ANY RISK OF LIABILITY TO GZA.			
<b>RETAINING WALL REPAIR</b> 281 LAKE DRIVE GLOUCESTER, RHODE ISLAND			
<b>EXISTING CONDITIONS PLAN</b>			
PREPARED BY: GZA GeoEnvironmental, Inc. Engineers and Scientists www.gza.com		PREPARED FOR:	
PROJ MGR: MJB	REVIEWED BY: DRC	CHECKED BY: DRC	FIGURE
DESIGNED BY: MJB	DRAWN BY: CRB	SCALE: 1"=30'	2
DATE: NOV. 10, 2011	PROJECT NO. 33745.00	REVISION NO.	SHEET NO. 2 OF 9

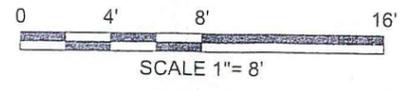

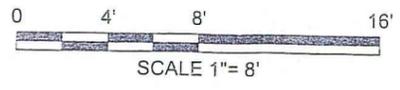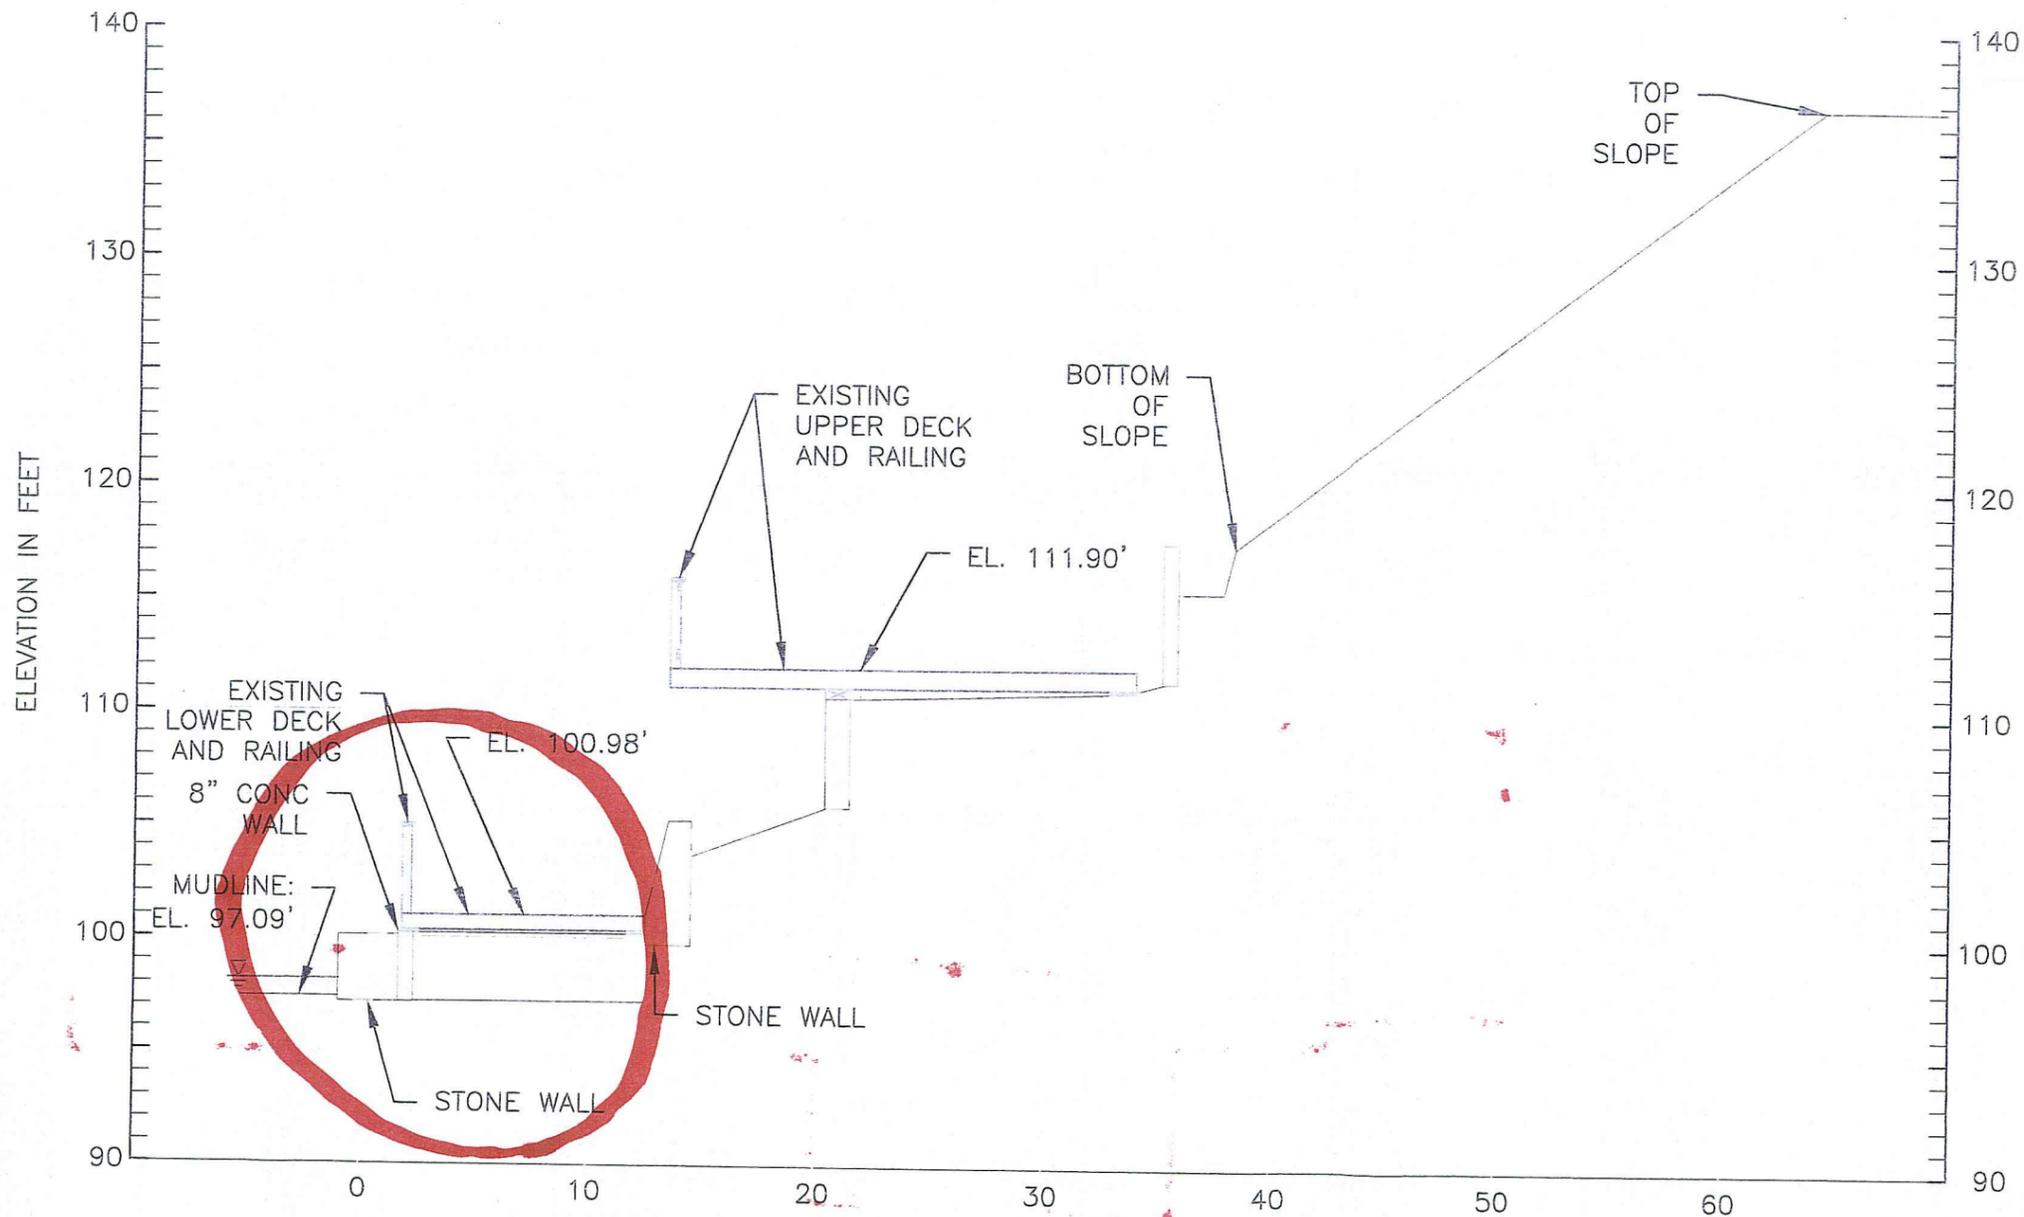



11-0227

Environmental Management  
Office of Water Resources

DRAFT COPY  
NOT FOR CONSTRUCTION

NO.	ISSUE/DESCRIPTION	BY	DATE
<small>UNLESS SPECIFICALLY STATED BY WRITTEN AGREEMENT, THIS DRAWING IS THE SOLE PROPERTY OF GZA GEOTECHNICAL, INC. (GZA). THE INFORMATION SHOWN ON THE DRAWING IS SOLELY FOR USE BY GZA'S CLIENT OR THE CLIENT'S DESIGNATED REPRESENTATIVE FOR THE SPECIFIC PROJECT AND LOCATION IDENTIFIED ON THE DRAWING. THE DRAWING SHALL NOT BE TRANSFERRED, REUSED, COPIED, OR ALTERED IN ANY MANNER FOR USE AT ANY OTHER LOCATION OR FOR ANY OTHER PURPOSE WITHOUT THE PRIOR WRITTEN CONSENT OF GZA. ANY TRANSFER, REUSE, OR MODIFICATION TO THE DRAWING BY THE CLIENT OR OTHERS, WITHOUT THE PRIOR WRITTEN EXPRESS CONSENT OF GZA, WILL BE AT THE USER'S SOLE RISK AND WITHOUT ANY RISK OR LIABILITY TO GZA.</small>			
<b>RETAINING WALL REPAIR</b> 281 LAKE DRIVE GLOCESTER, RHODE ISLAND			
<b>EXISTING CONDITIONS</b> <b>SECTION A</b>			
PREPARED BY: GZA GeoEnvironmental, Inc. Engineers and Scientists www.gza.com		PREPARED FOR:	
PROJ MGR: MJB DESIGNED BY: MJB DATE: NOV. 10, 2011	REVIEWED BY: DRC DRAWN BY: CRB PROJECT NO.: 33745.00	CHECKED BY: DRC SCALE: 1"=30' REVISION NO.	FIGURE <b>3</b> SHEET NO. 3 OF 9

©2011 - GZA GeoEnvironmental, Inc. GZA-J:\Geo\33745.00.mjb\Figures\_33745.00\_F1-9\_R0.dwg [EX. COND. SEC. 2] November 18, 2011 - 9:29am michael.aubin

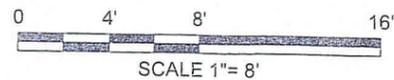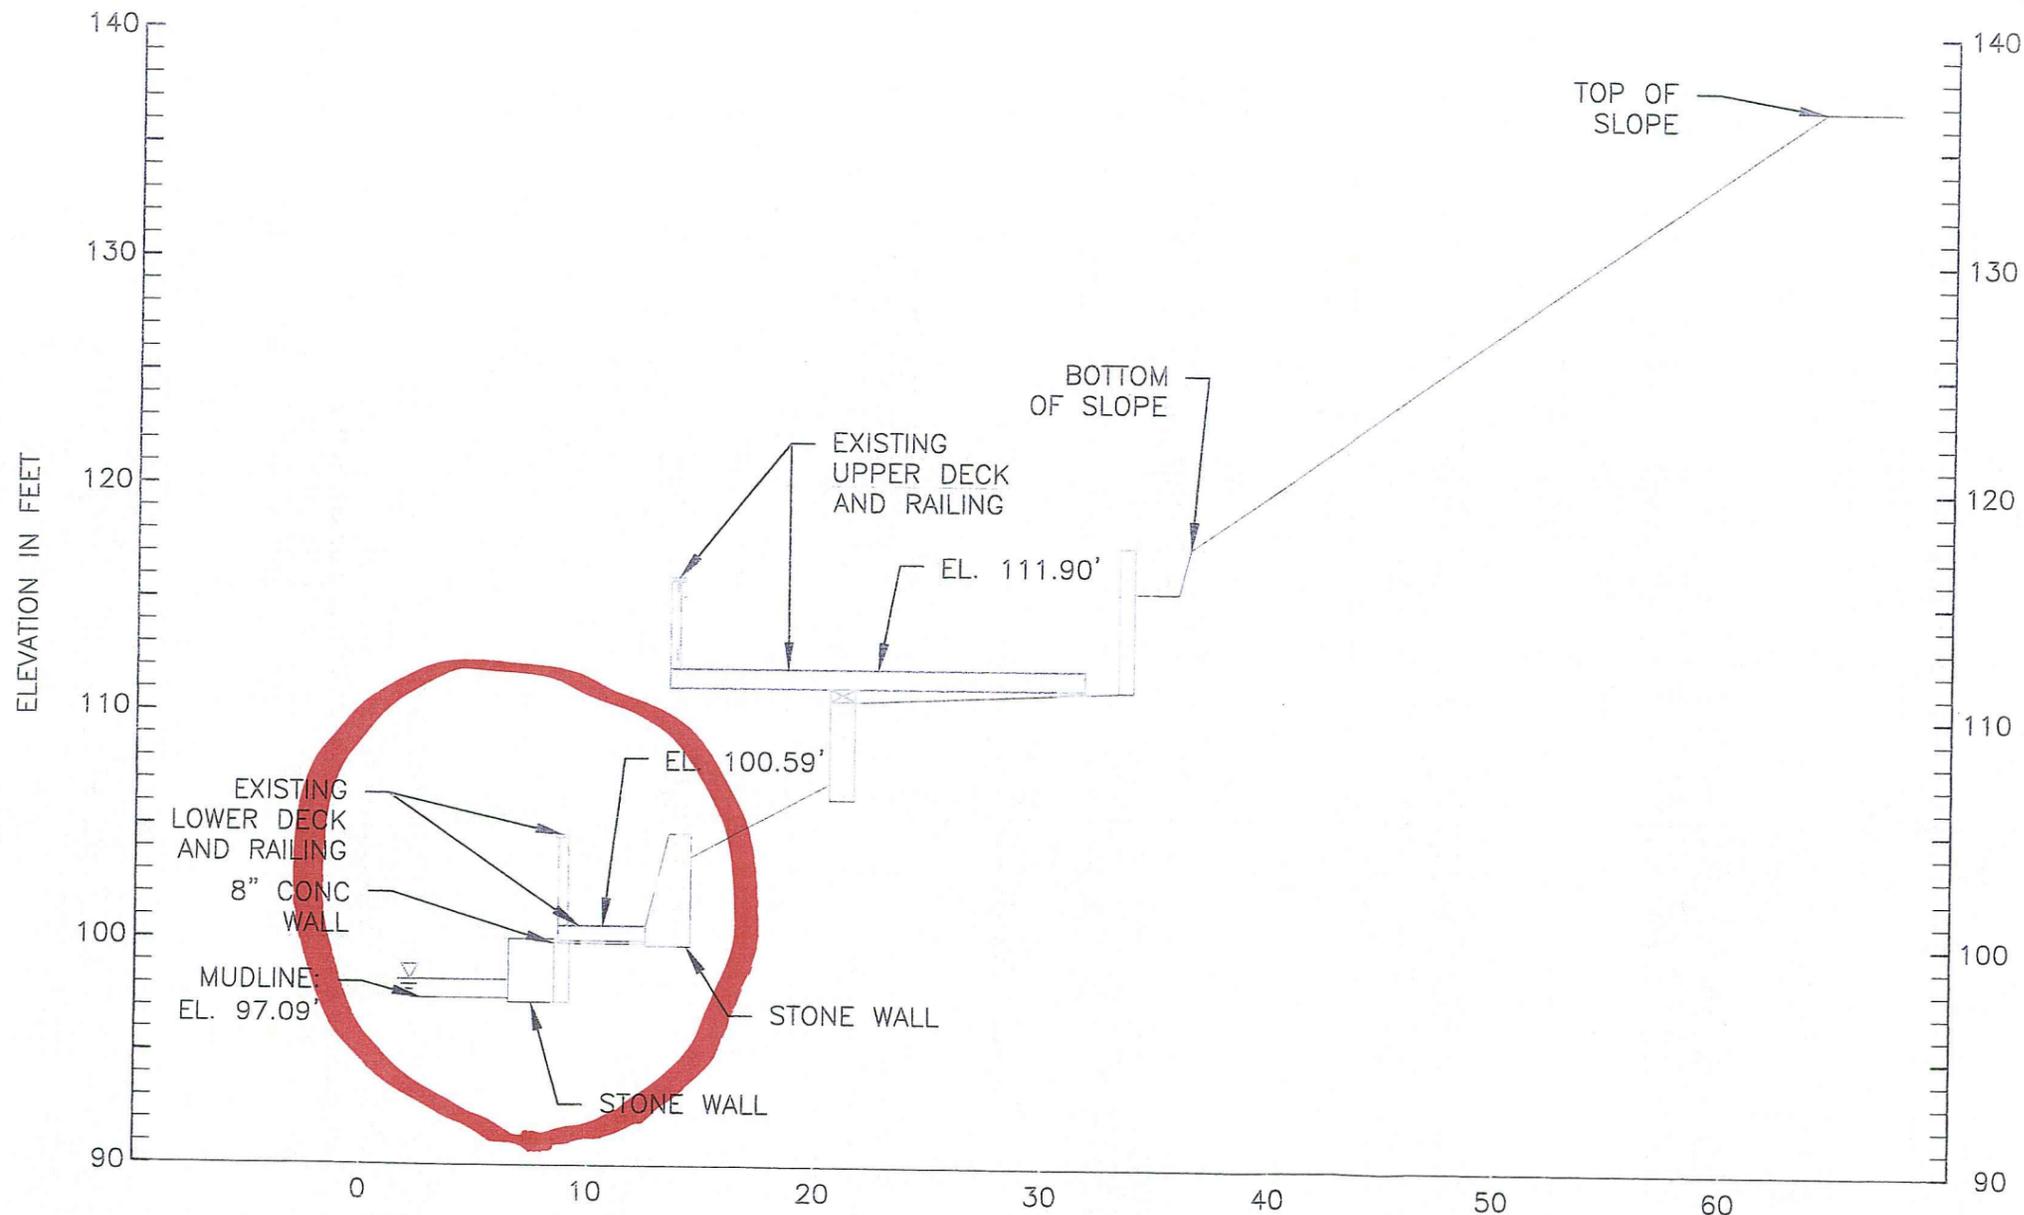



11-0227




**DRAFT COPY  
NOT FOR CONSTRUCTION**

NO.	ISSUE/DESCRIPTION	BY	DATE
<small>UNLESS SPECIFICALLY STATED BY WRITTEN AGREEMENT, THIS DRAWING IS THE SOLE PROPERTY OF GZA GEOENVIRONMENTAL, INC. (GZA). THE INFORMATION SHOWN ON THE DRAWING IS SOLELY FOR USE BY GZA'S CLIENT OR THE CLIENT'S DESIGNATED REPRESENTATIVE FOR THE SPECIFIC PROJECT AND LOCATION IDENTIFIED ON THE DRAWING. THE DRAWING SHALL NOT BE TRANSFERRED, REUSED, COPIED, OR ALTERED IN ANY MANNER FOR USE AT ANY OTHER LOCATION OR FOR ANY OTHER PURPOSE WITHOUT THE PRIOR WRITTEN CONSENT OF GZA. ANY TRANSFER, REUSE, OR MODIFICATION TO THE DRAWING BY THE CLIENT OR OTHERS, WITHOUT THE PRIOR WRITTEN EXPRESS CONSENT OF GZA, WILL BE AT THE USER'S SOLE RISK AND WITHOUT ANY RISK OR LIABILITY TO GZA.</small>			
<b>RETAINING WALL REPAIR 281 LAKE DRIVE GLOCESTER, RHODE ISLAND</b>			
<b>EXISTING CONDITIONS SECTION B</b>			
<small>PREPARED BY:</small> GZA GeoEnvironmental, Inc. Engineers and Scientists www.gza.com		<small>PREPARED FOR:</small>	
<small>PROJ MGR:</small> MJB	<small>REVIEWED BY:</small> DRC	<small>CHECKED BY:</small> DRC	<small>FIGURE</small> 4
<small>DESIGNED BY:</small> MJB	<small>DRAWN BY:</small> CRB	<small>SCALE:</small> 1"=30'	
<small>DATE:</small> NOV. 10, 2011	<small>PROJECT NO.:</small> 33745.00	<small>REVISION NO.:</small>	<small>SHEET NO.</small> 4 OF 9

© 2011 - GZA GeoEnvironmental, Inc. GZA-J:\Geo\33745.00.mjb\Figures 33745.00\F1-9\_R0.dwg [EX. COND. SEC. 3] November 18, 2011 - 9:29am michael.cubin

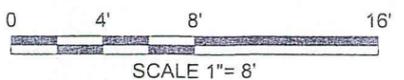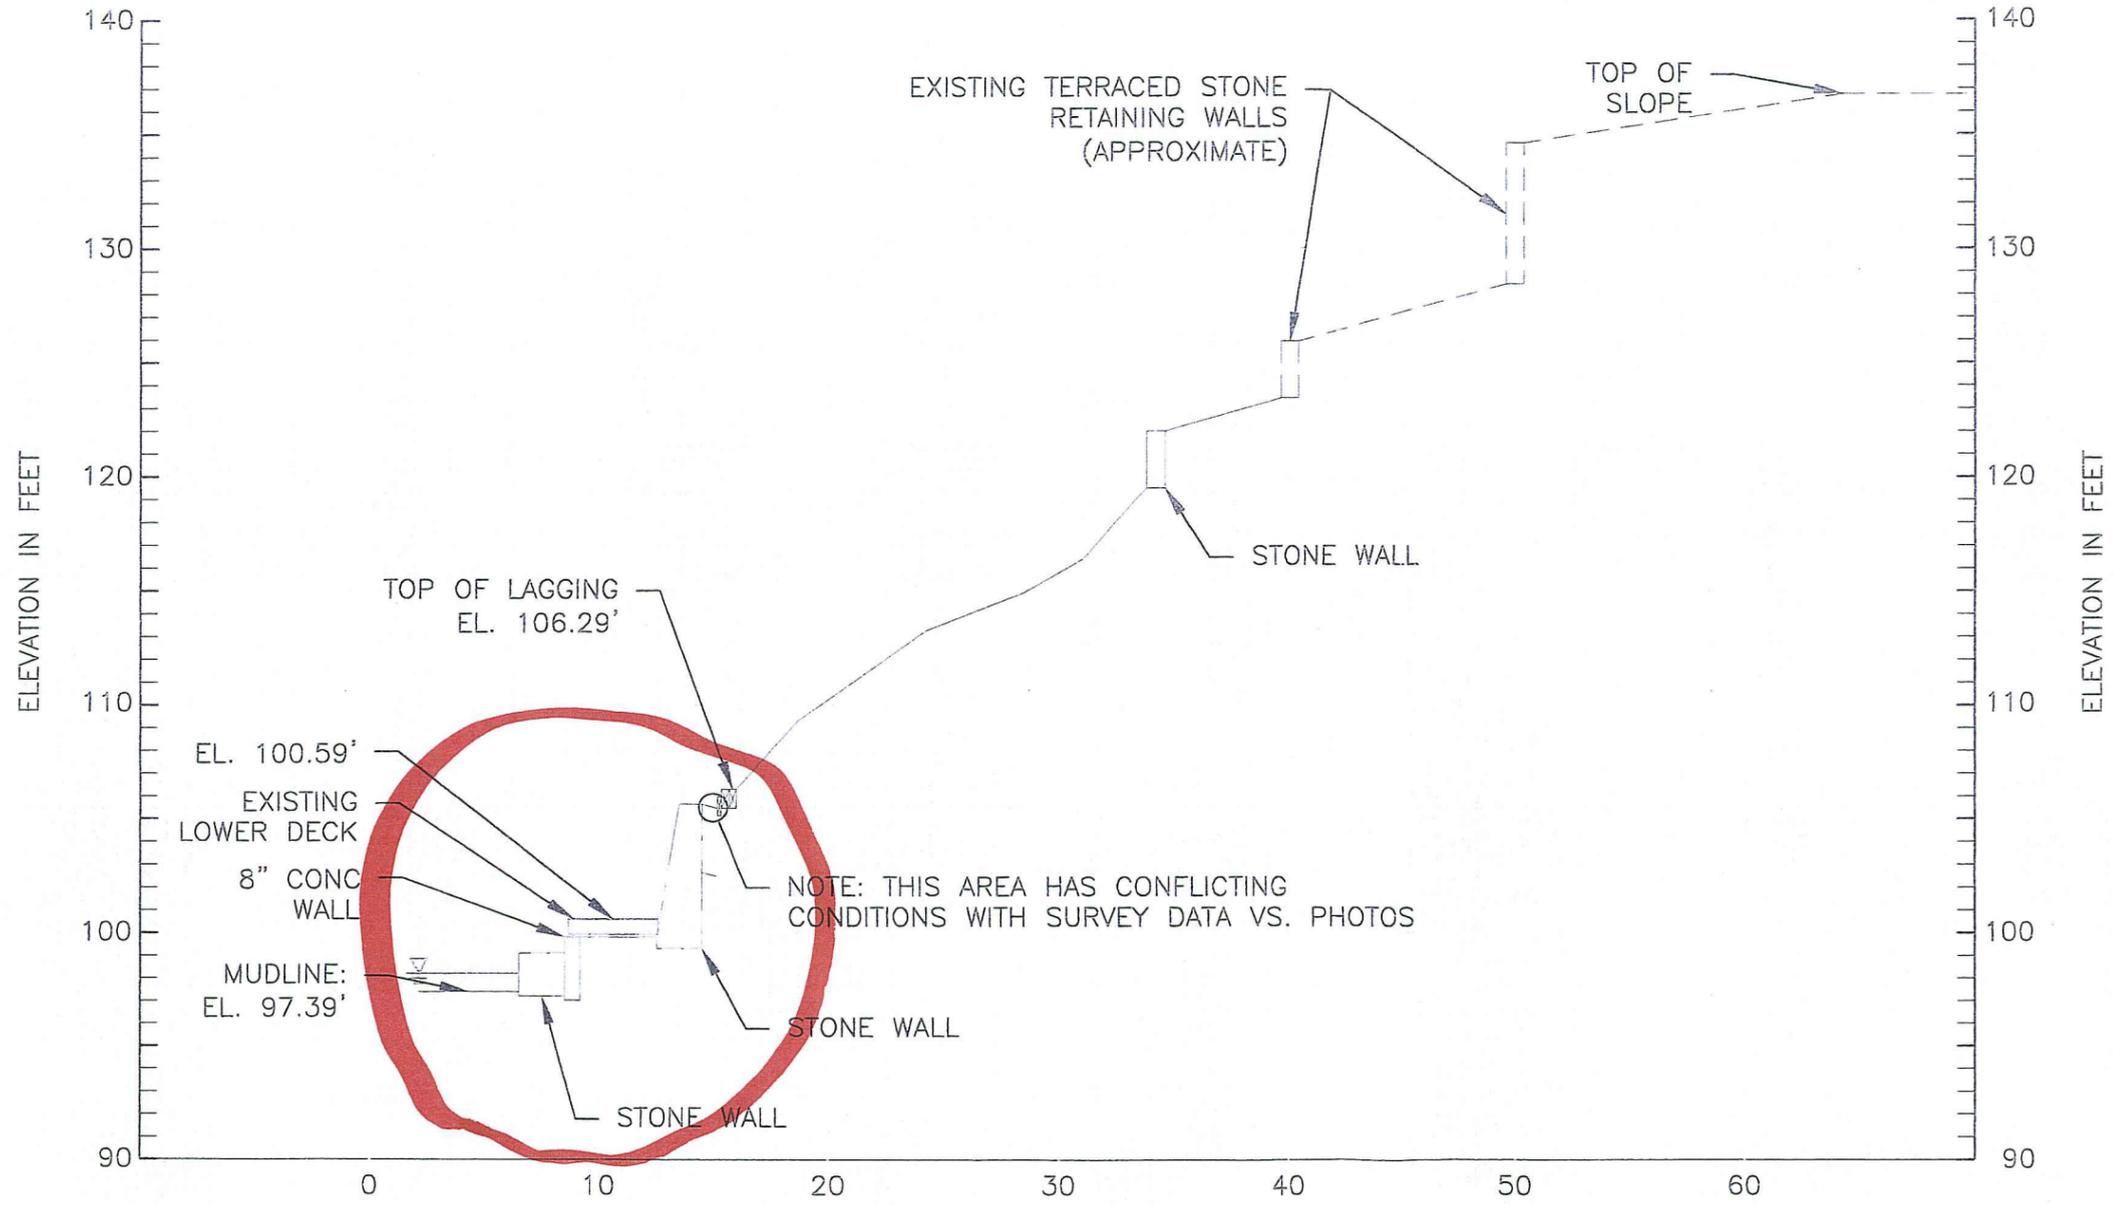


11-0227

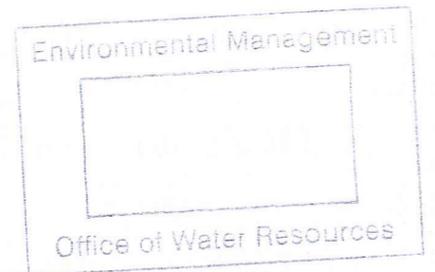



DRAFT COPY  
NOT FOR CONSTRUCTION

NO.	ISSUE/DESCRIPTION	BY	DATE
<small>UNLESS SPECIFICALLY STATED BY WRITTEN AGREEMENT, THIS DRAWING IS THE SOLE PROPERTY OF GZA GEOTECHNICAL, INC. (GZA). THE INFORMATION SHOWN ON THE DRAWING IS SOLELY FOR USE BY GZA'S CLIENT OR THE CLIENT'S DESIGNATED REPRESENTATIVE FOR THE SPECIFIC PROJECT AND LOCATION IDENTIFIED ON THE DRAWING. THE DRAWING SHALL NOT BE TRANSFERRED, REUSED, COPIED, OR ALTERED IN ANY MANNER FOR USE AT ANY OTHER LOCATION OR FOR ANY OTHER PURPOSE WITHOUT THE PRIOR WRITTEN CONSENT OF GZA. ANY TRANSFER, REUSE, OR MODIFICATION TO THE DRAWING BY THE CLIENT OR OTHERS, WITHOUT THE PRIOR WRITTEN EXPRESS CONSENT OF GZA, WILL BE AT THE USER'S SOLE RISK AND WITHOUT ANY RISK OR LIABILITY TO GZA.</small>			
<b>RETAINING WALL REPAIR</b> <b>281 LAKE DRIVE</b> <b>GLOCESTER, RHODE ISLAND</b>			
<b>EXISTING CONDITIONS</b> <b>SECTION C</b>			
<small>PREPARED BY:</small> <b>GZA GeoEnvironmental, Inc.</b> Engineers and Scientists www.gza.com		<small>PREPARED FOR:</small>	
<small>PROJ MGR:</small> MJB <small>DESIGNED BY:</small> MJB <small>DATE:</small> NOV. 10, 2011	<small>REVIEWED BY:</small> DRC <small>DRAWN BY:</small> CRB <small>PROJECT NO.:</small> 33745.00	<small>CHECKED BY:</small> DRC <small>SCALE:</small> 1"=30' <small>REVISION NO.:</small>	<small>FIGURE</small> <b>5</b> <small>SHEET NO. 5 OF 9</small>

©2011 - GZA GeoEnvironmental, Inc. GZA-U:\Geo\33745.00.mjb\Figures 33745.00\33745.00\_F1-9\_R0.dwg [PRP. LAYOUT PLAN] November 18, 2011 - 2:56pm michael.aubin'

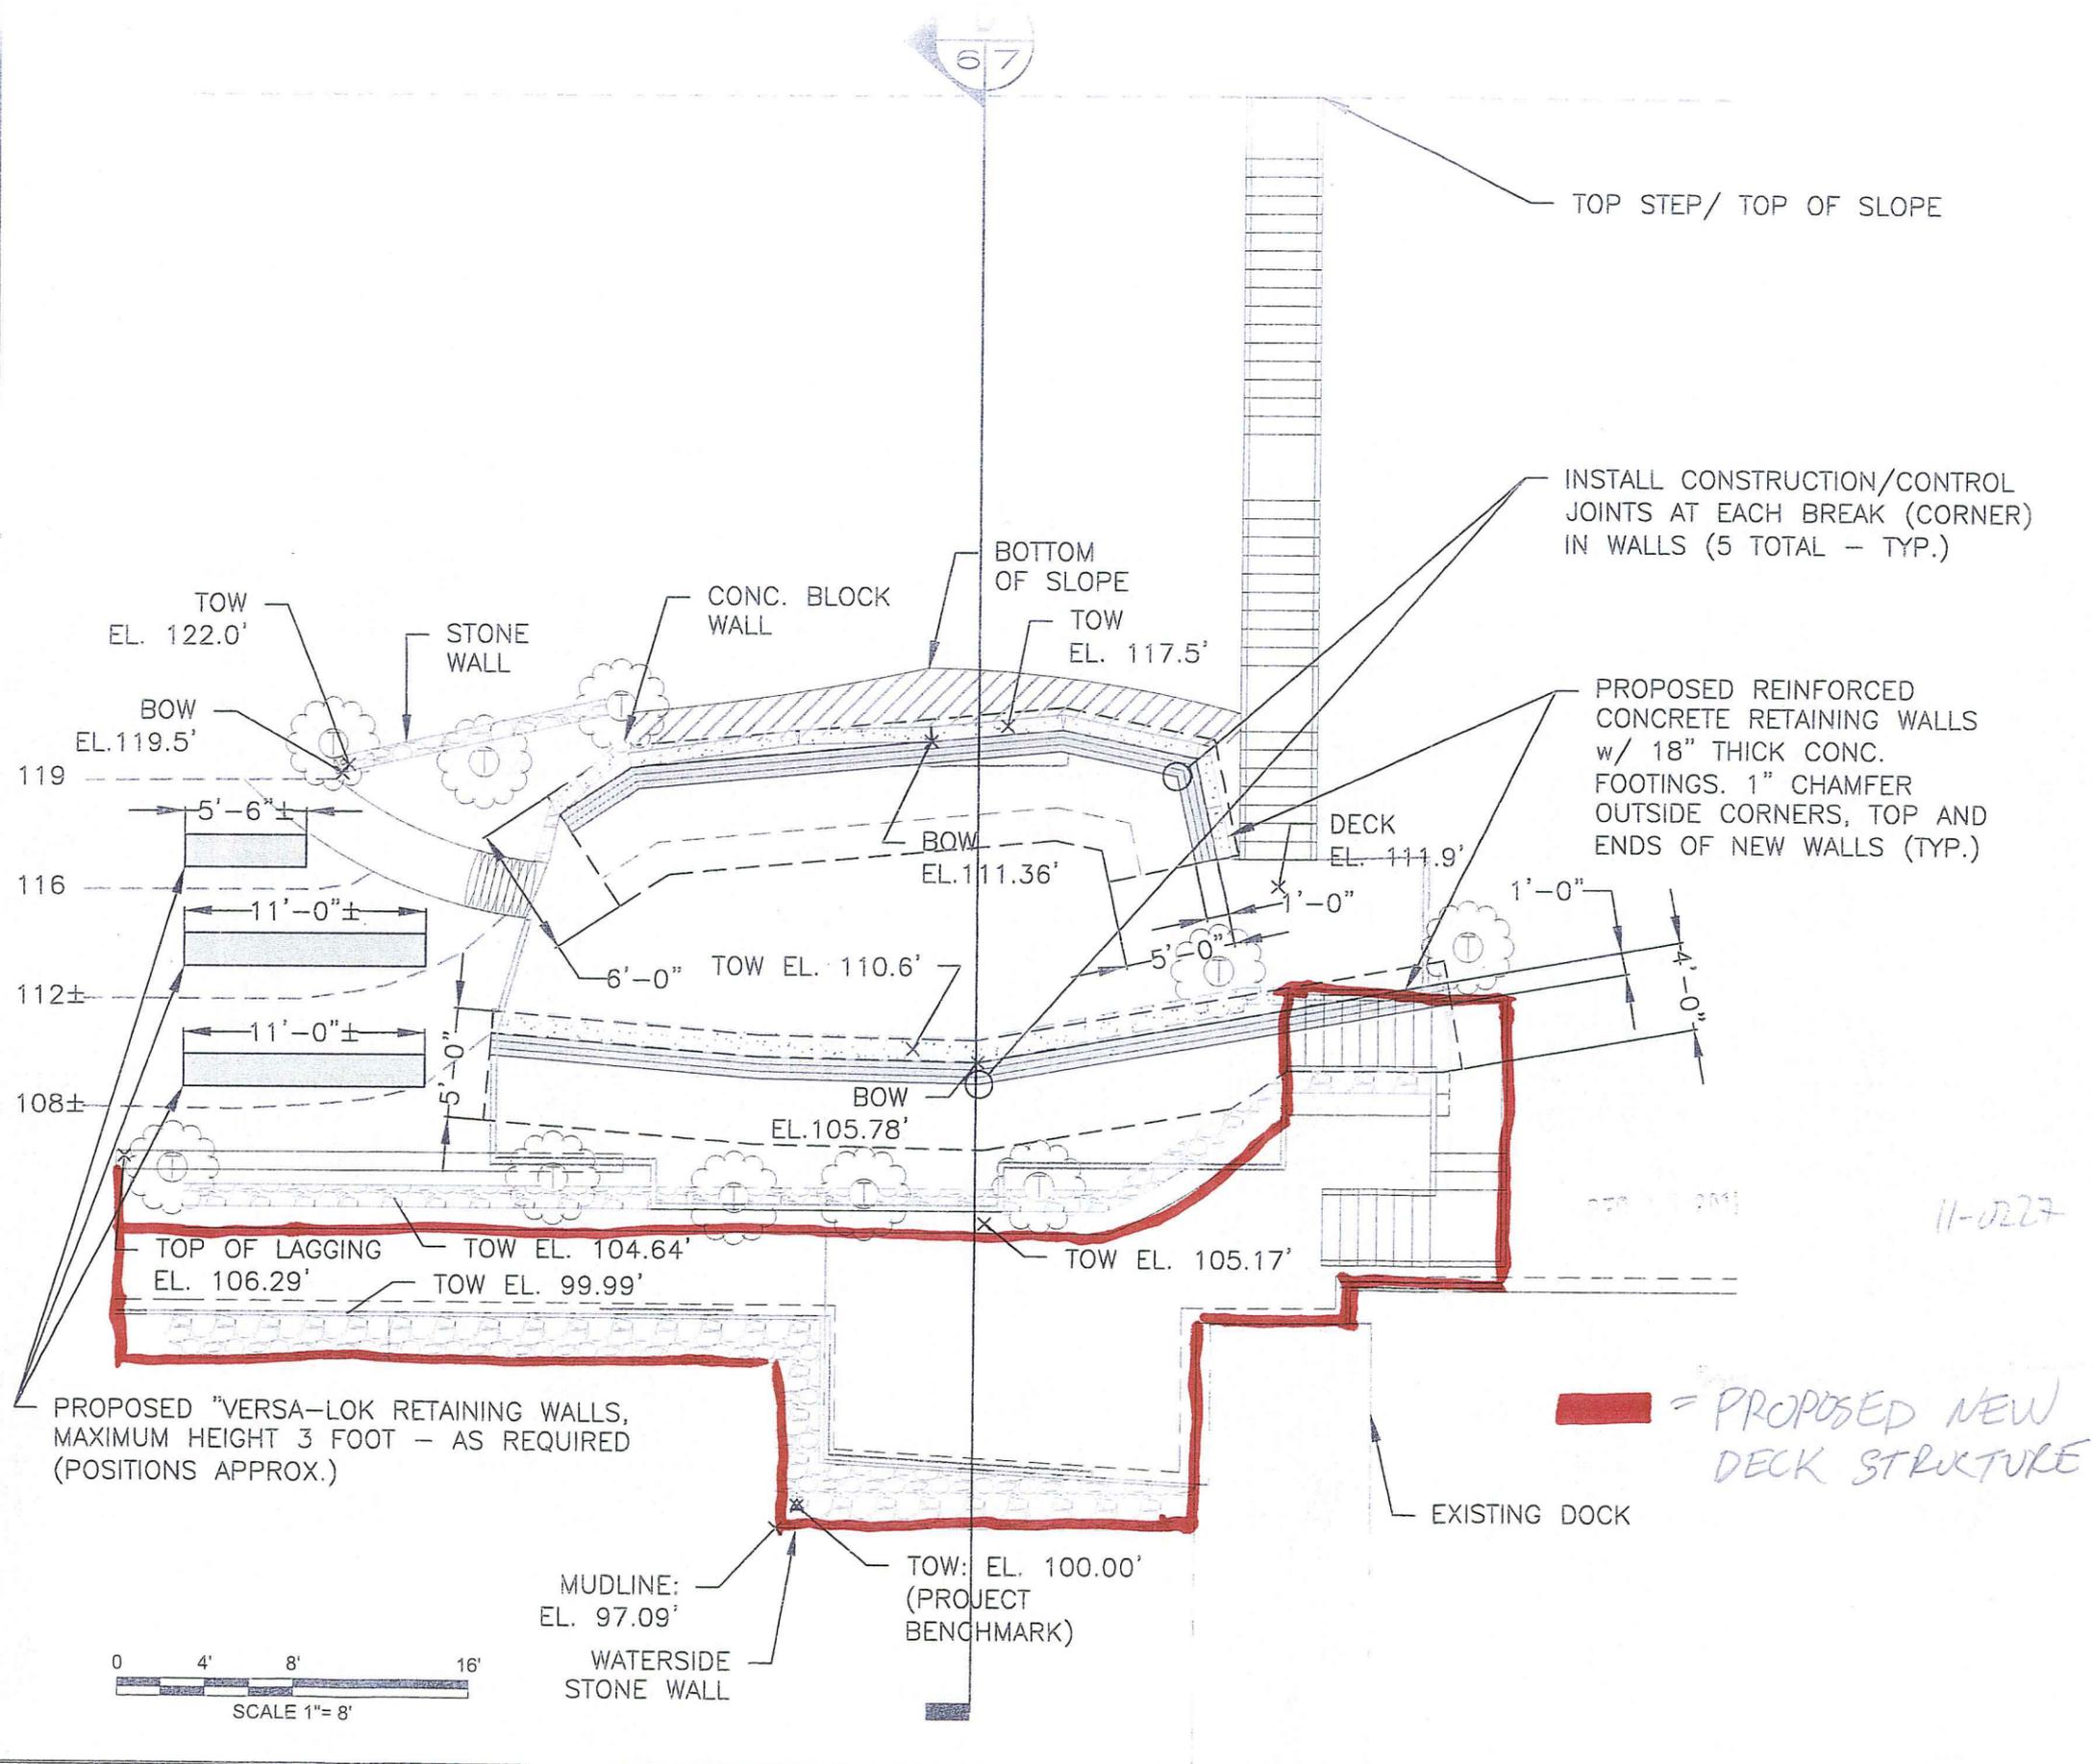

- NOTES:**
1. THE LOCATION OF THE SITE FEATURES, WERE APPROXIMATELY DETERMINED BY LINE OF SIGHT AND/OR TAPE MEASUREMENTS FROM EXISTING TOPOGRAPHIC FEATURES. THESE LOCATIONS SHOULD BE CONSIDERED ACCURATE ONLY TO THE DEGREE IMPLIED BY THE METHOD USED.
  2. ELEVATIONS SHOWN ARE RELATIVE TO THE PROJECT BENCHMARK, SET AT 100.0 FEET, ON THE NORTHEASTERN CORNER OF THE STONE WALL.

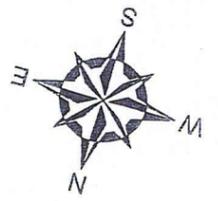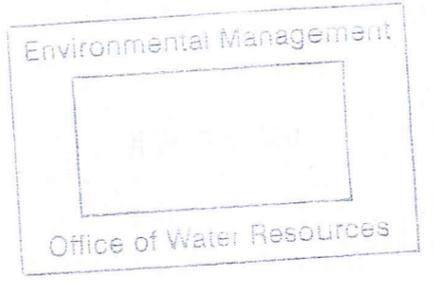

**DRAFT COPY  
NOT FOR CONSTRUCTION**

NO.	ISSUE/DESCRIPTION	BY	DATE
<small>UNLESS SPECIFICALLY STATED BY WRITTEN AGREEMENT, THIS DRAWING IS THE SOLE PROPERTY OF GZA GEOENVIRONMENTAL, INC. (GZA). THE INFORMATION SHOWN ON THE DRAWING IS SOLELY FOR USE BY GZA'S CLIENT OR THE CLIENT'S DESIGNATED REPRESENTATIVE FOR THE SPECIFIC PROJECT AND LOCATION IDENTIFIED ON THE DRAWING. THE DRAWING SHALL NOT BE TRANSFERRED, REUSED, COPIED, OR ALTERED IN ANY MANNER FOR USE AT ANY OTHER LOCATION OR FOR ANY OTHER PURPOSE WITHOUT THE PRIOR WRITTEN CONSENT OF GZA. ANY TRANSFER, REUSE, OR MODIFICATION TO THE DRAWING BY THE CLIENT OR OTHERS, WITHOUT THE PRIOR WRITTEN EXPRESS CONSENT OF GZA, WILL BE AT THE USER'S SOLE RISK AND WITHOUT ANY RISK OR LIABILITY TO GZA.</small>			
<b>RETAINING WALL REPAIR 281 LAKE DRIVE GLOCESTER, RHODE ISLAND</b>			
<b>PROPOSED WALL LAYOUT PLAN</b>			
<small>PREPARED BY:</small> GZA GeoEnvironmental, Inc. Engineers and Scientists www.gza.com		<small>PREPARED FOR:</small>	
<small>PROJ MGR:</small> MJB <small>DESIGNED BY:</small> MJB <small>DATE:</small> NOV. 10, 2011	<small>REVIEWED BY:</small> DRC <small>DRAWN BY:</small> CRB <small>PROJECT NO.:</small> 33745.00	<small>CHECKED BY:</small> DRC <small>SCALE:</small> 1"=30' <small>REVISION NO.:</small>	<small>FIGURE</small> <b>6</b> <small>SHEET NO. 6 OF 9</small>

# PROPOSED DECK CONSTRUCTION DRAWING FRONT VIEW

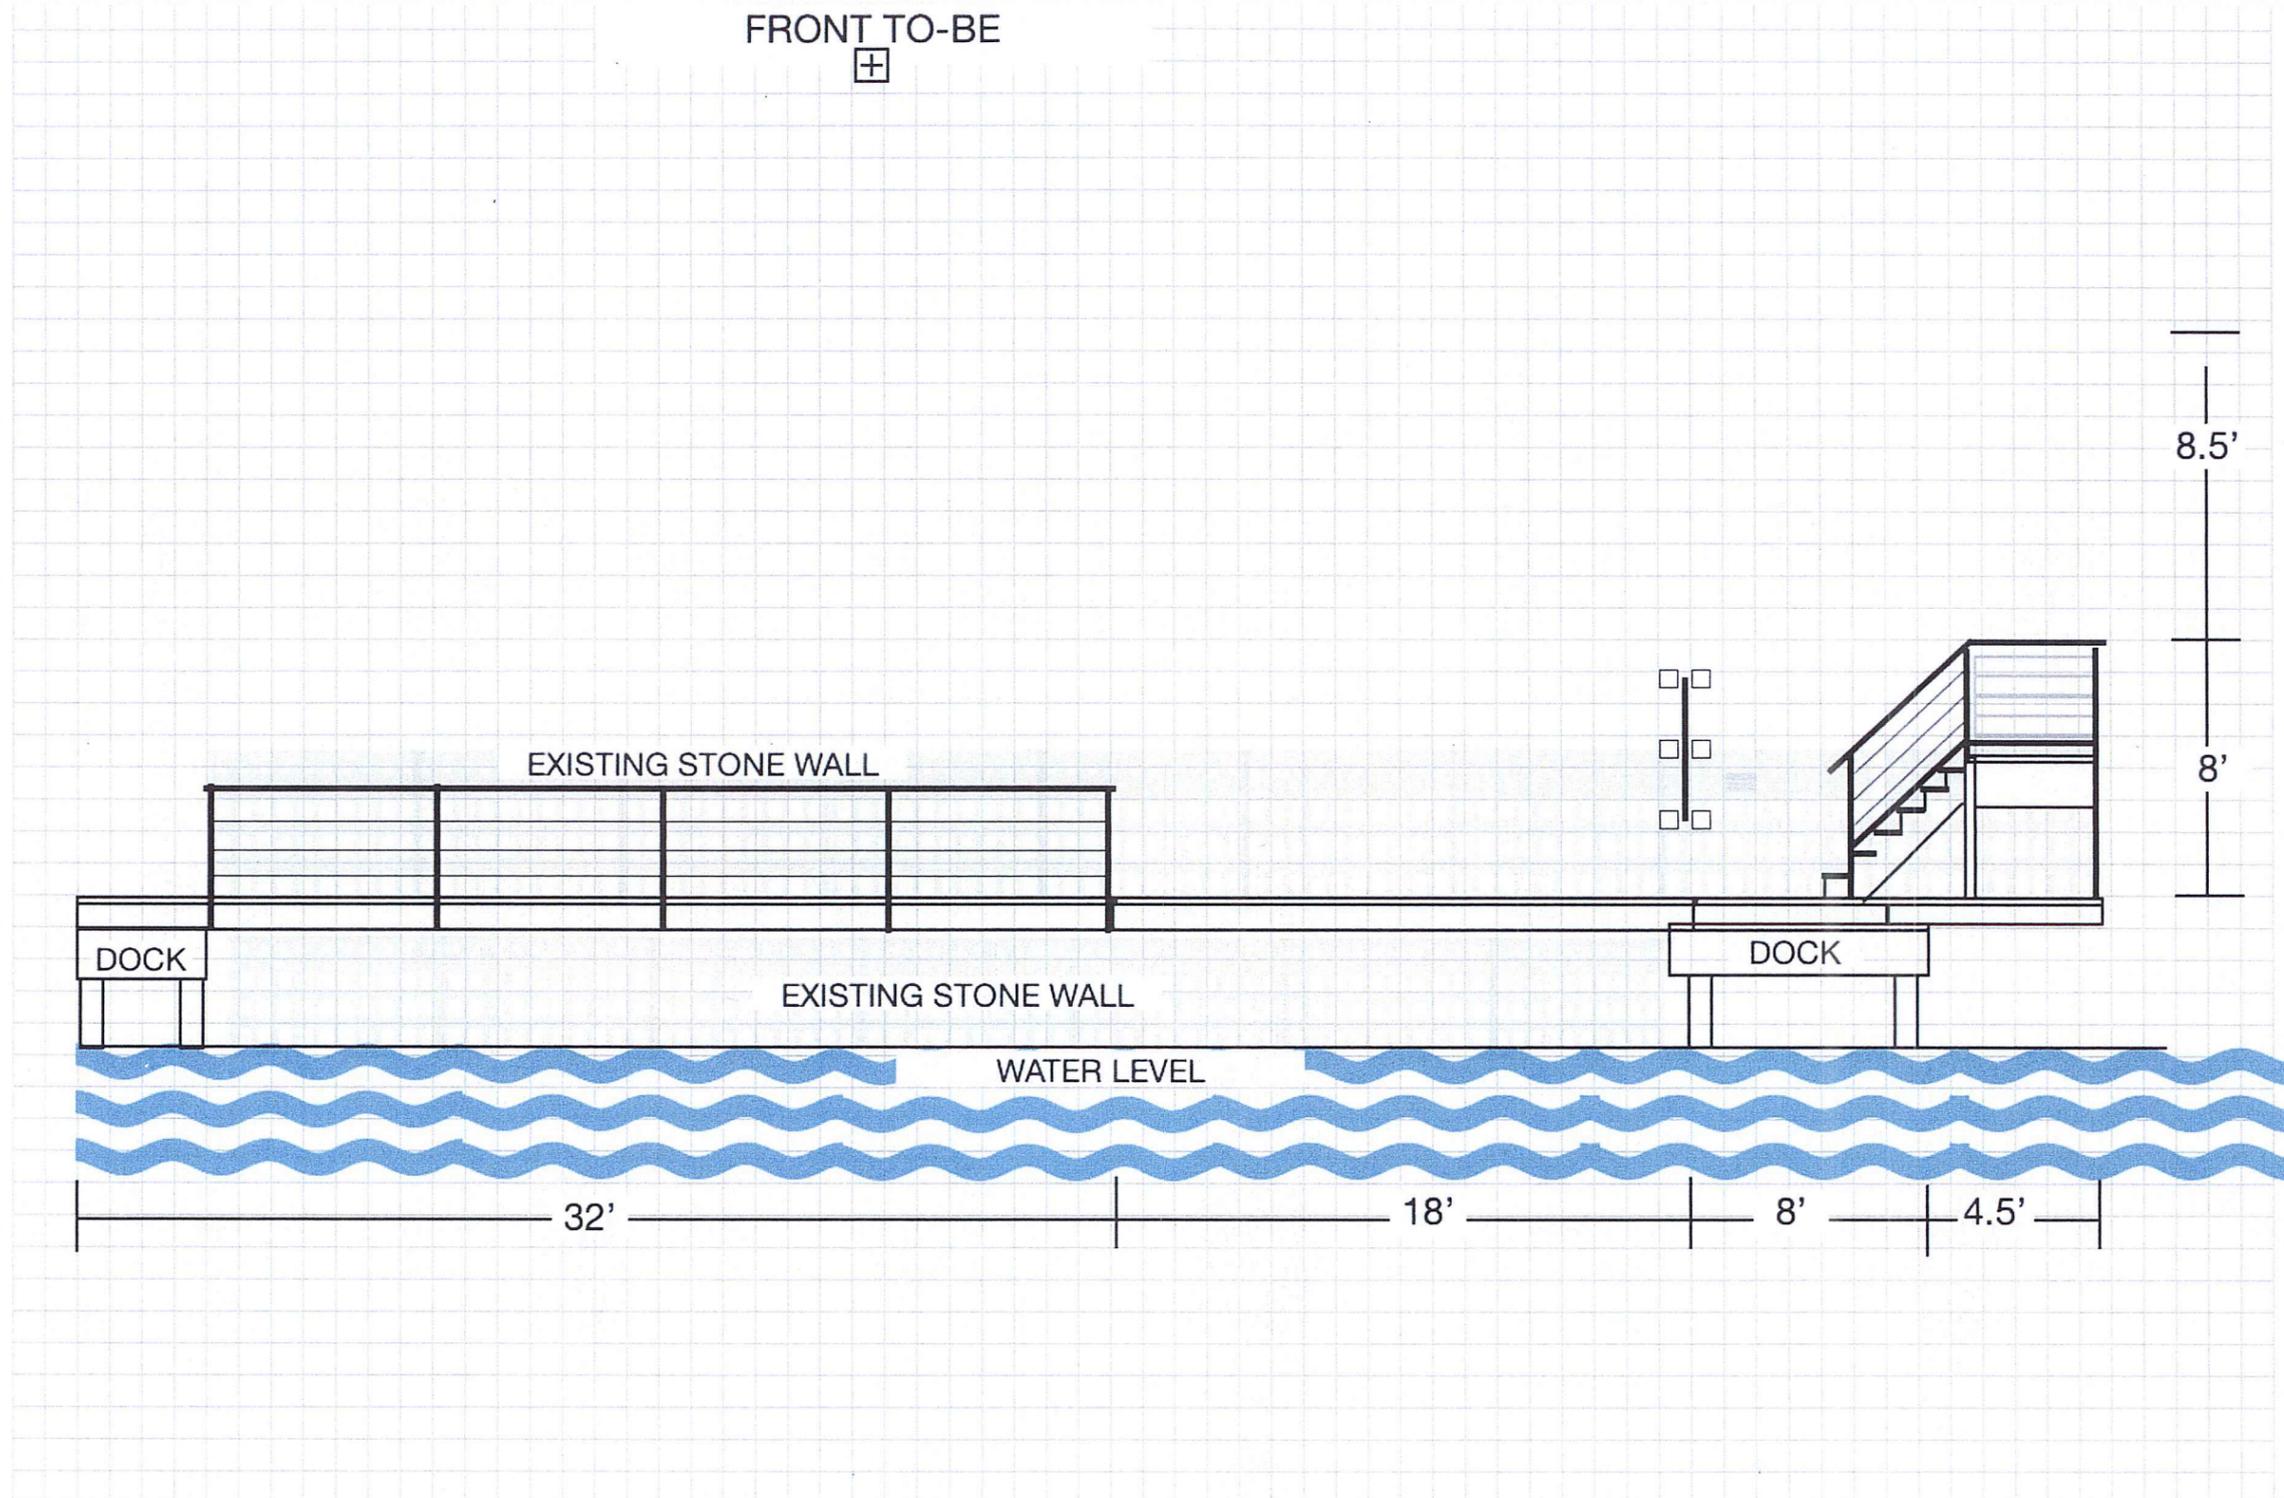


FIGURE  
7

# PROPOSED DECK CONSTRUCTION DRAWING TOP VIEW

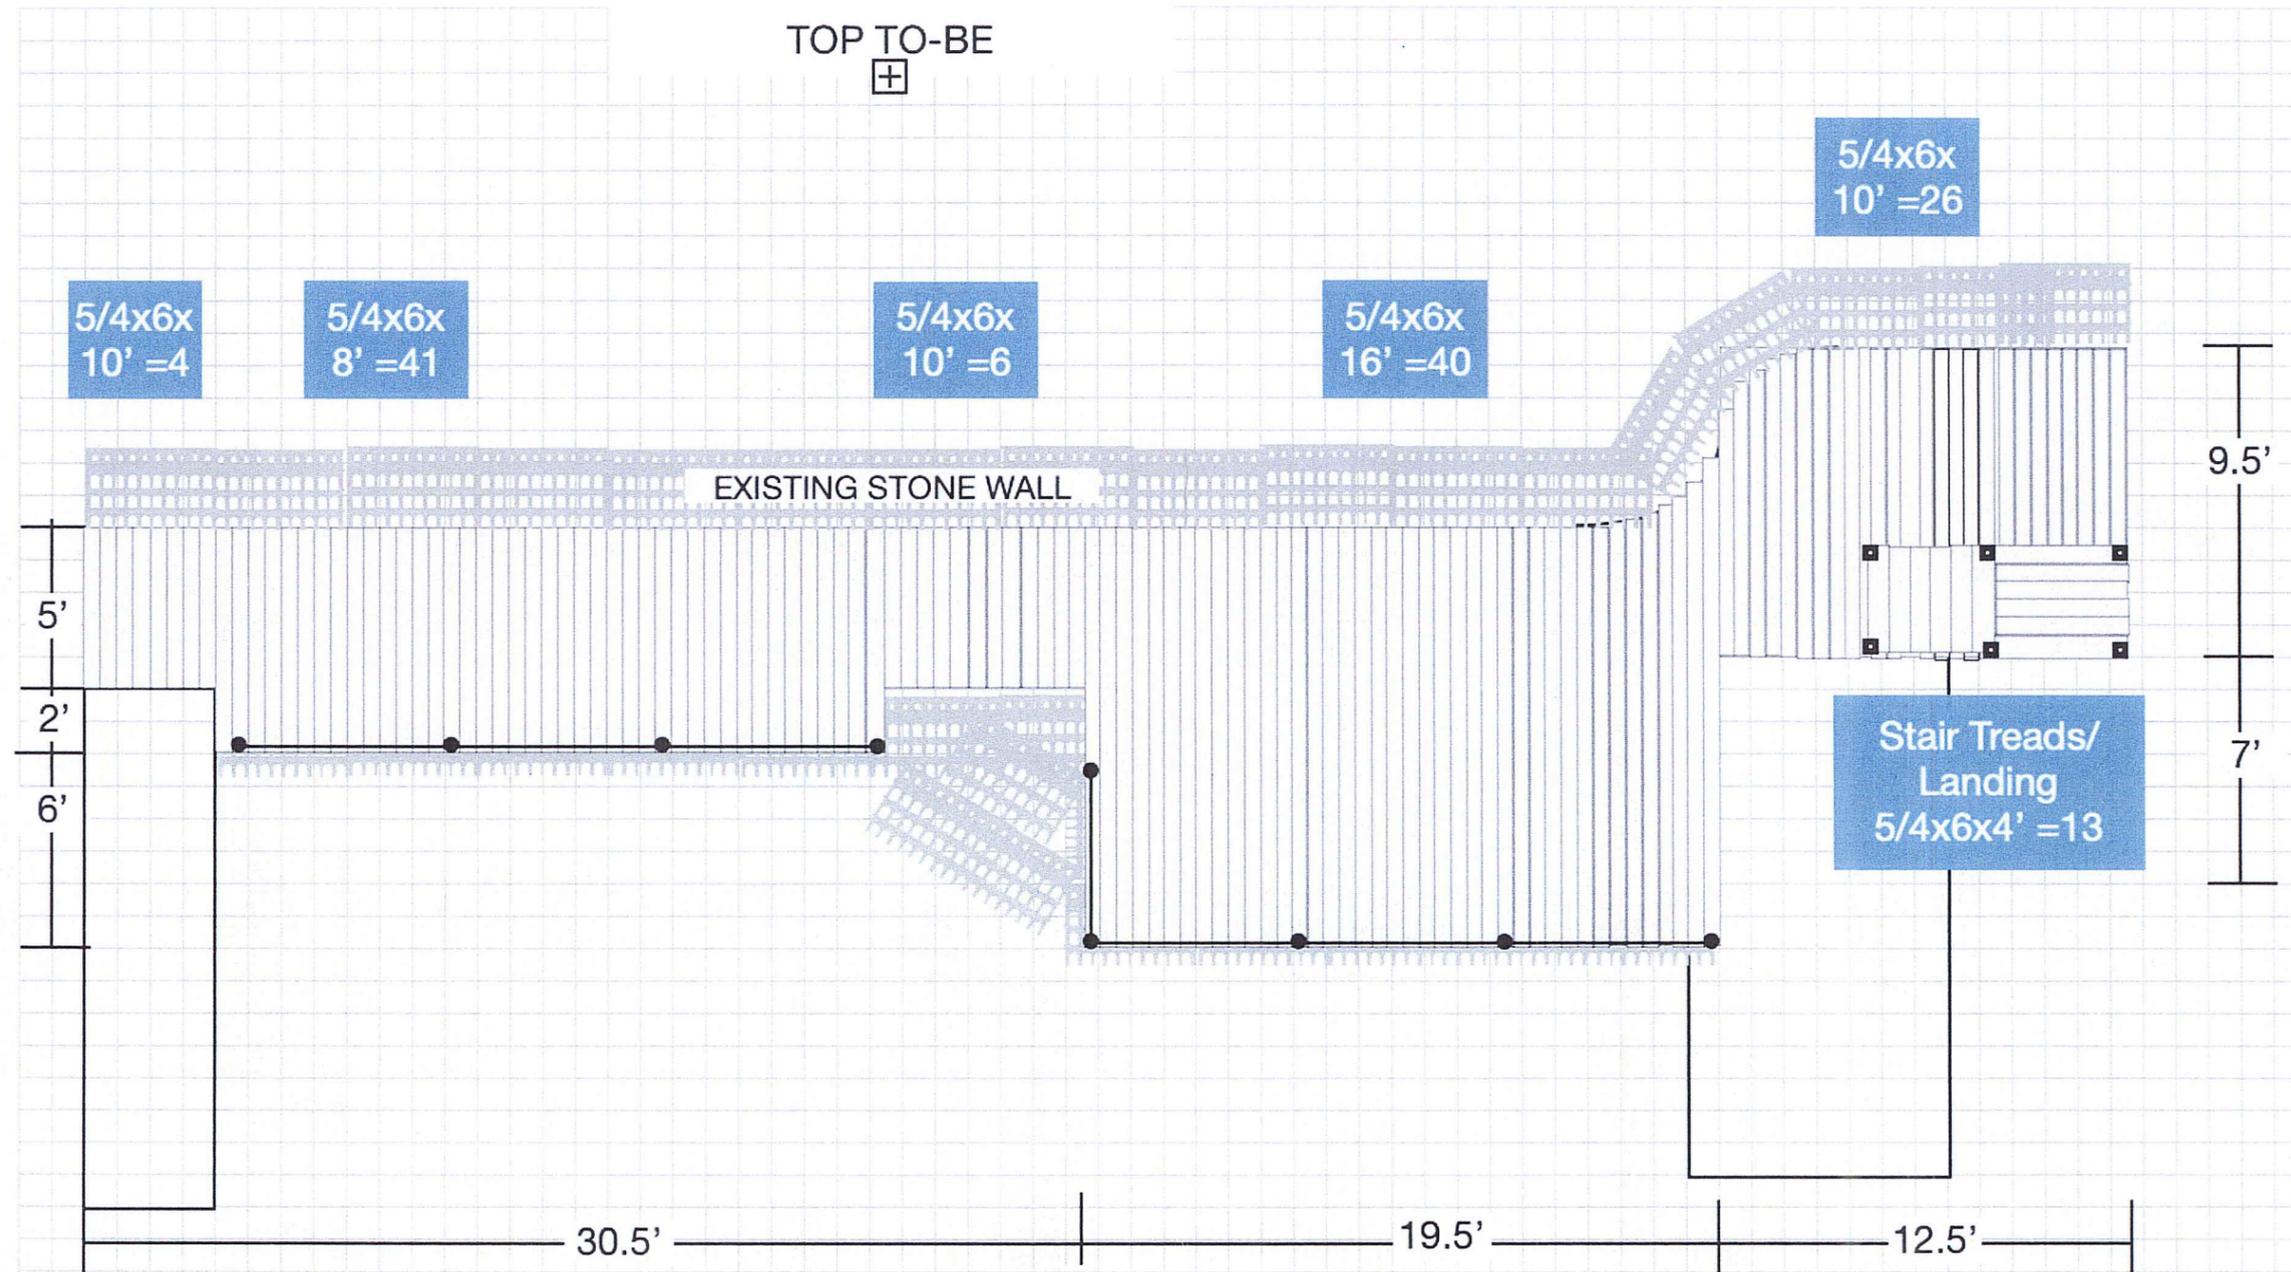


FIGURE  
8

# PROPOSED DECK CONSTRUCTION DRAWING TOP VIEW - FRAMING

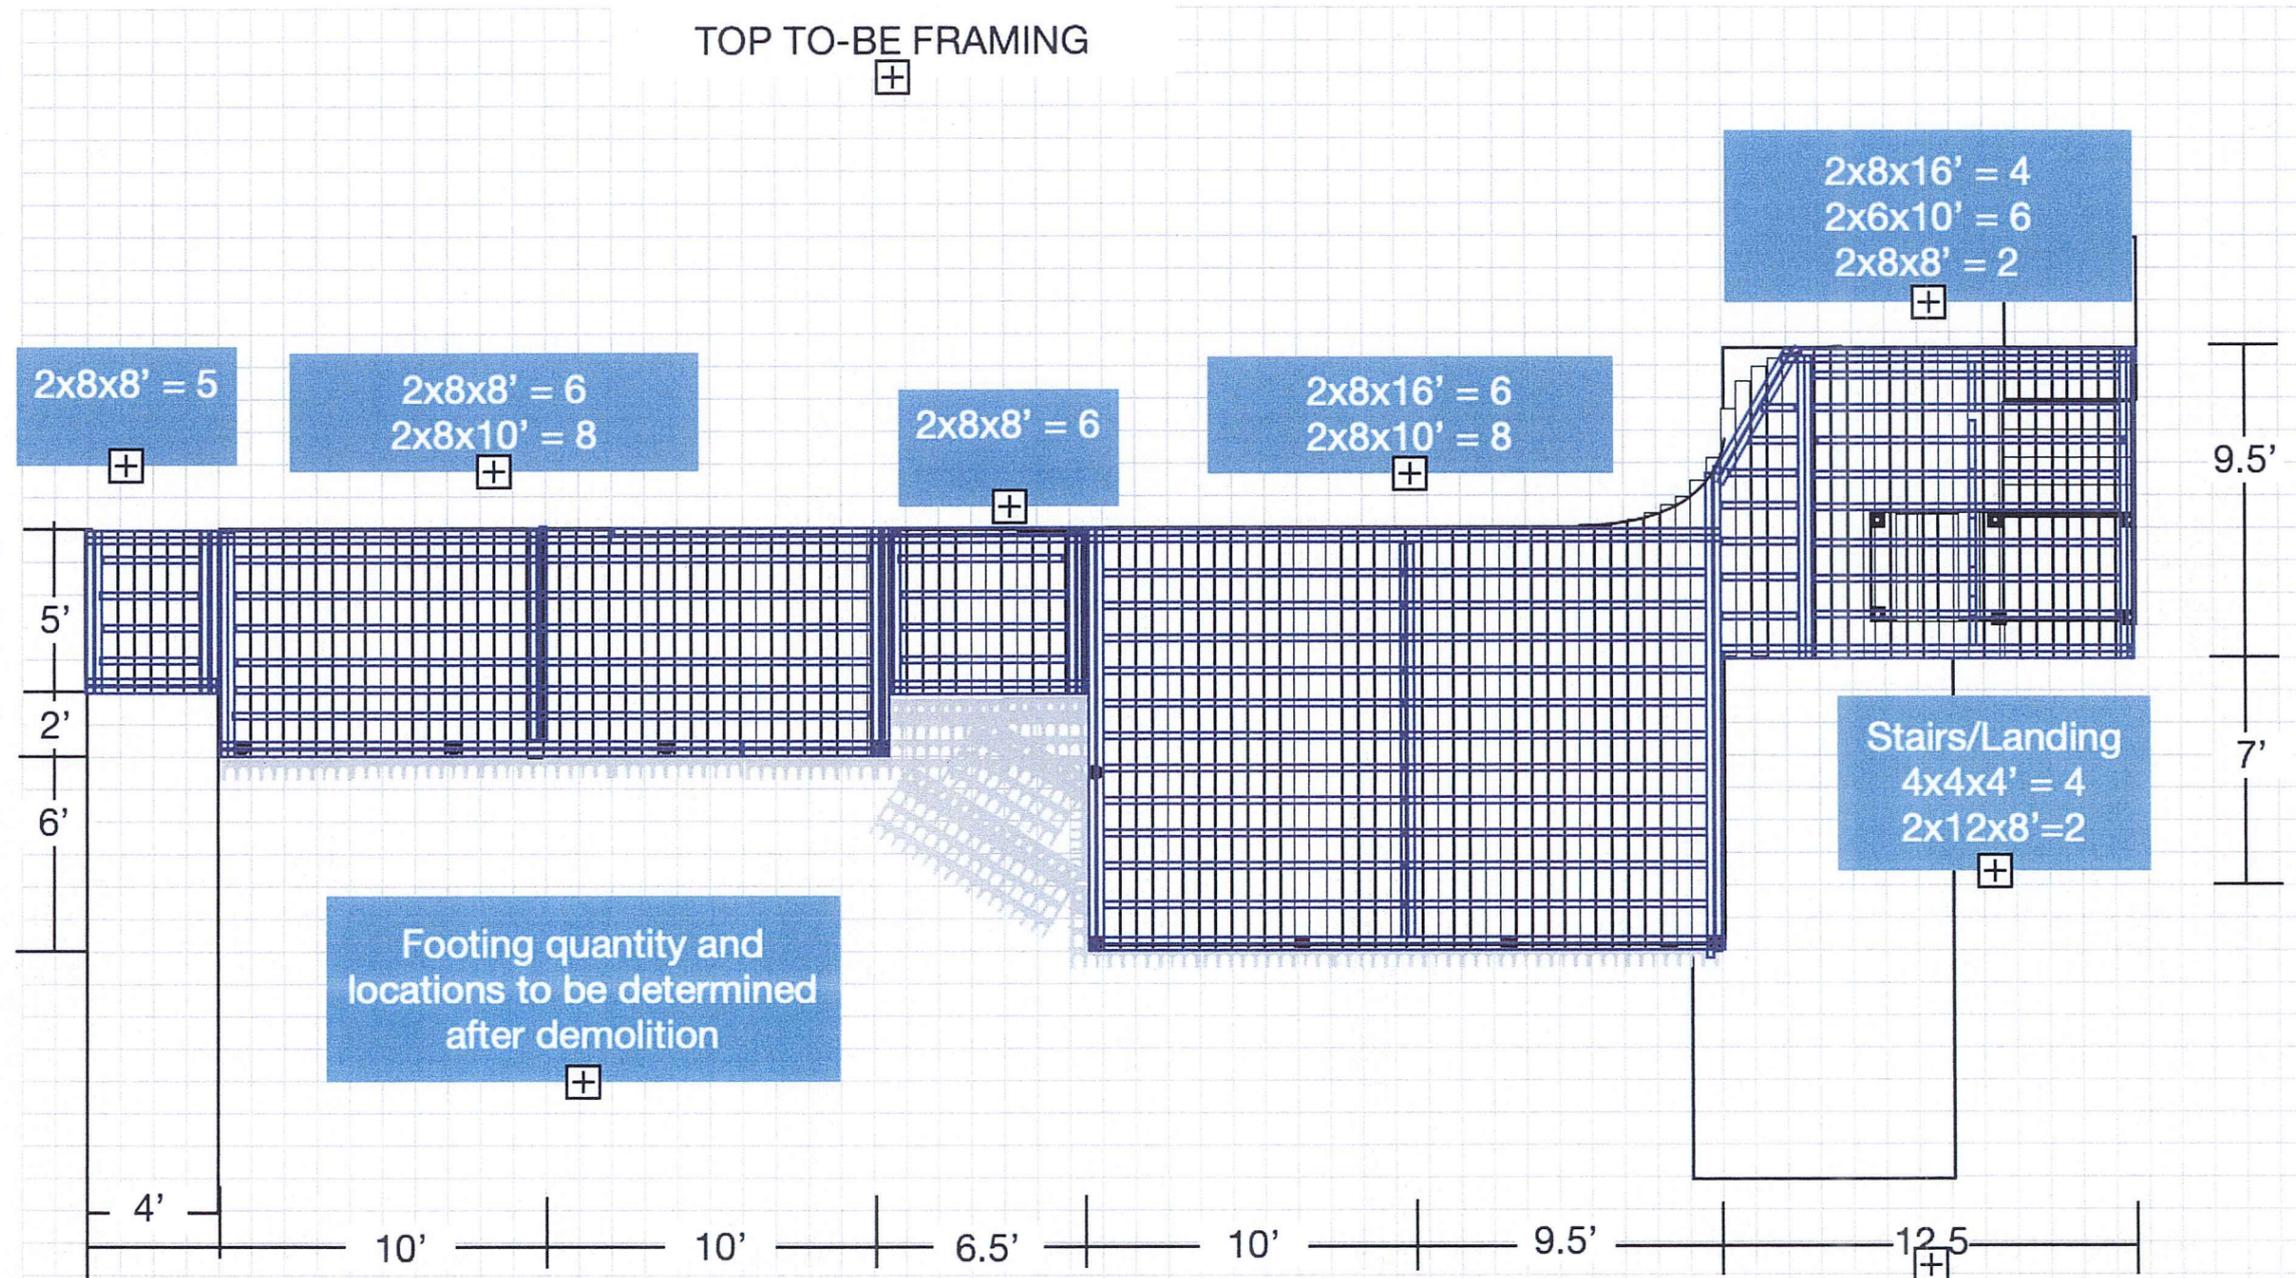


FIGURE  
**9**