

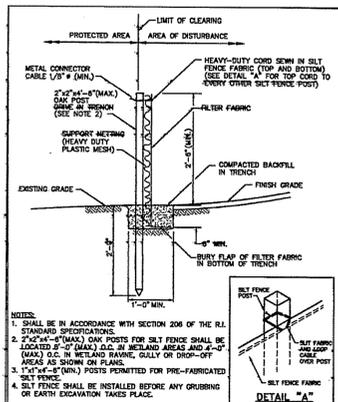
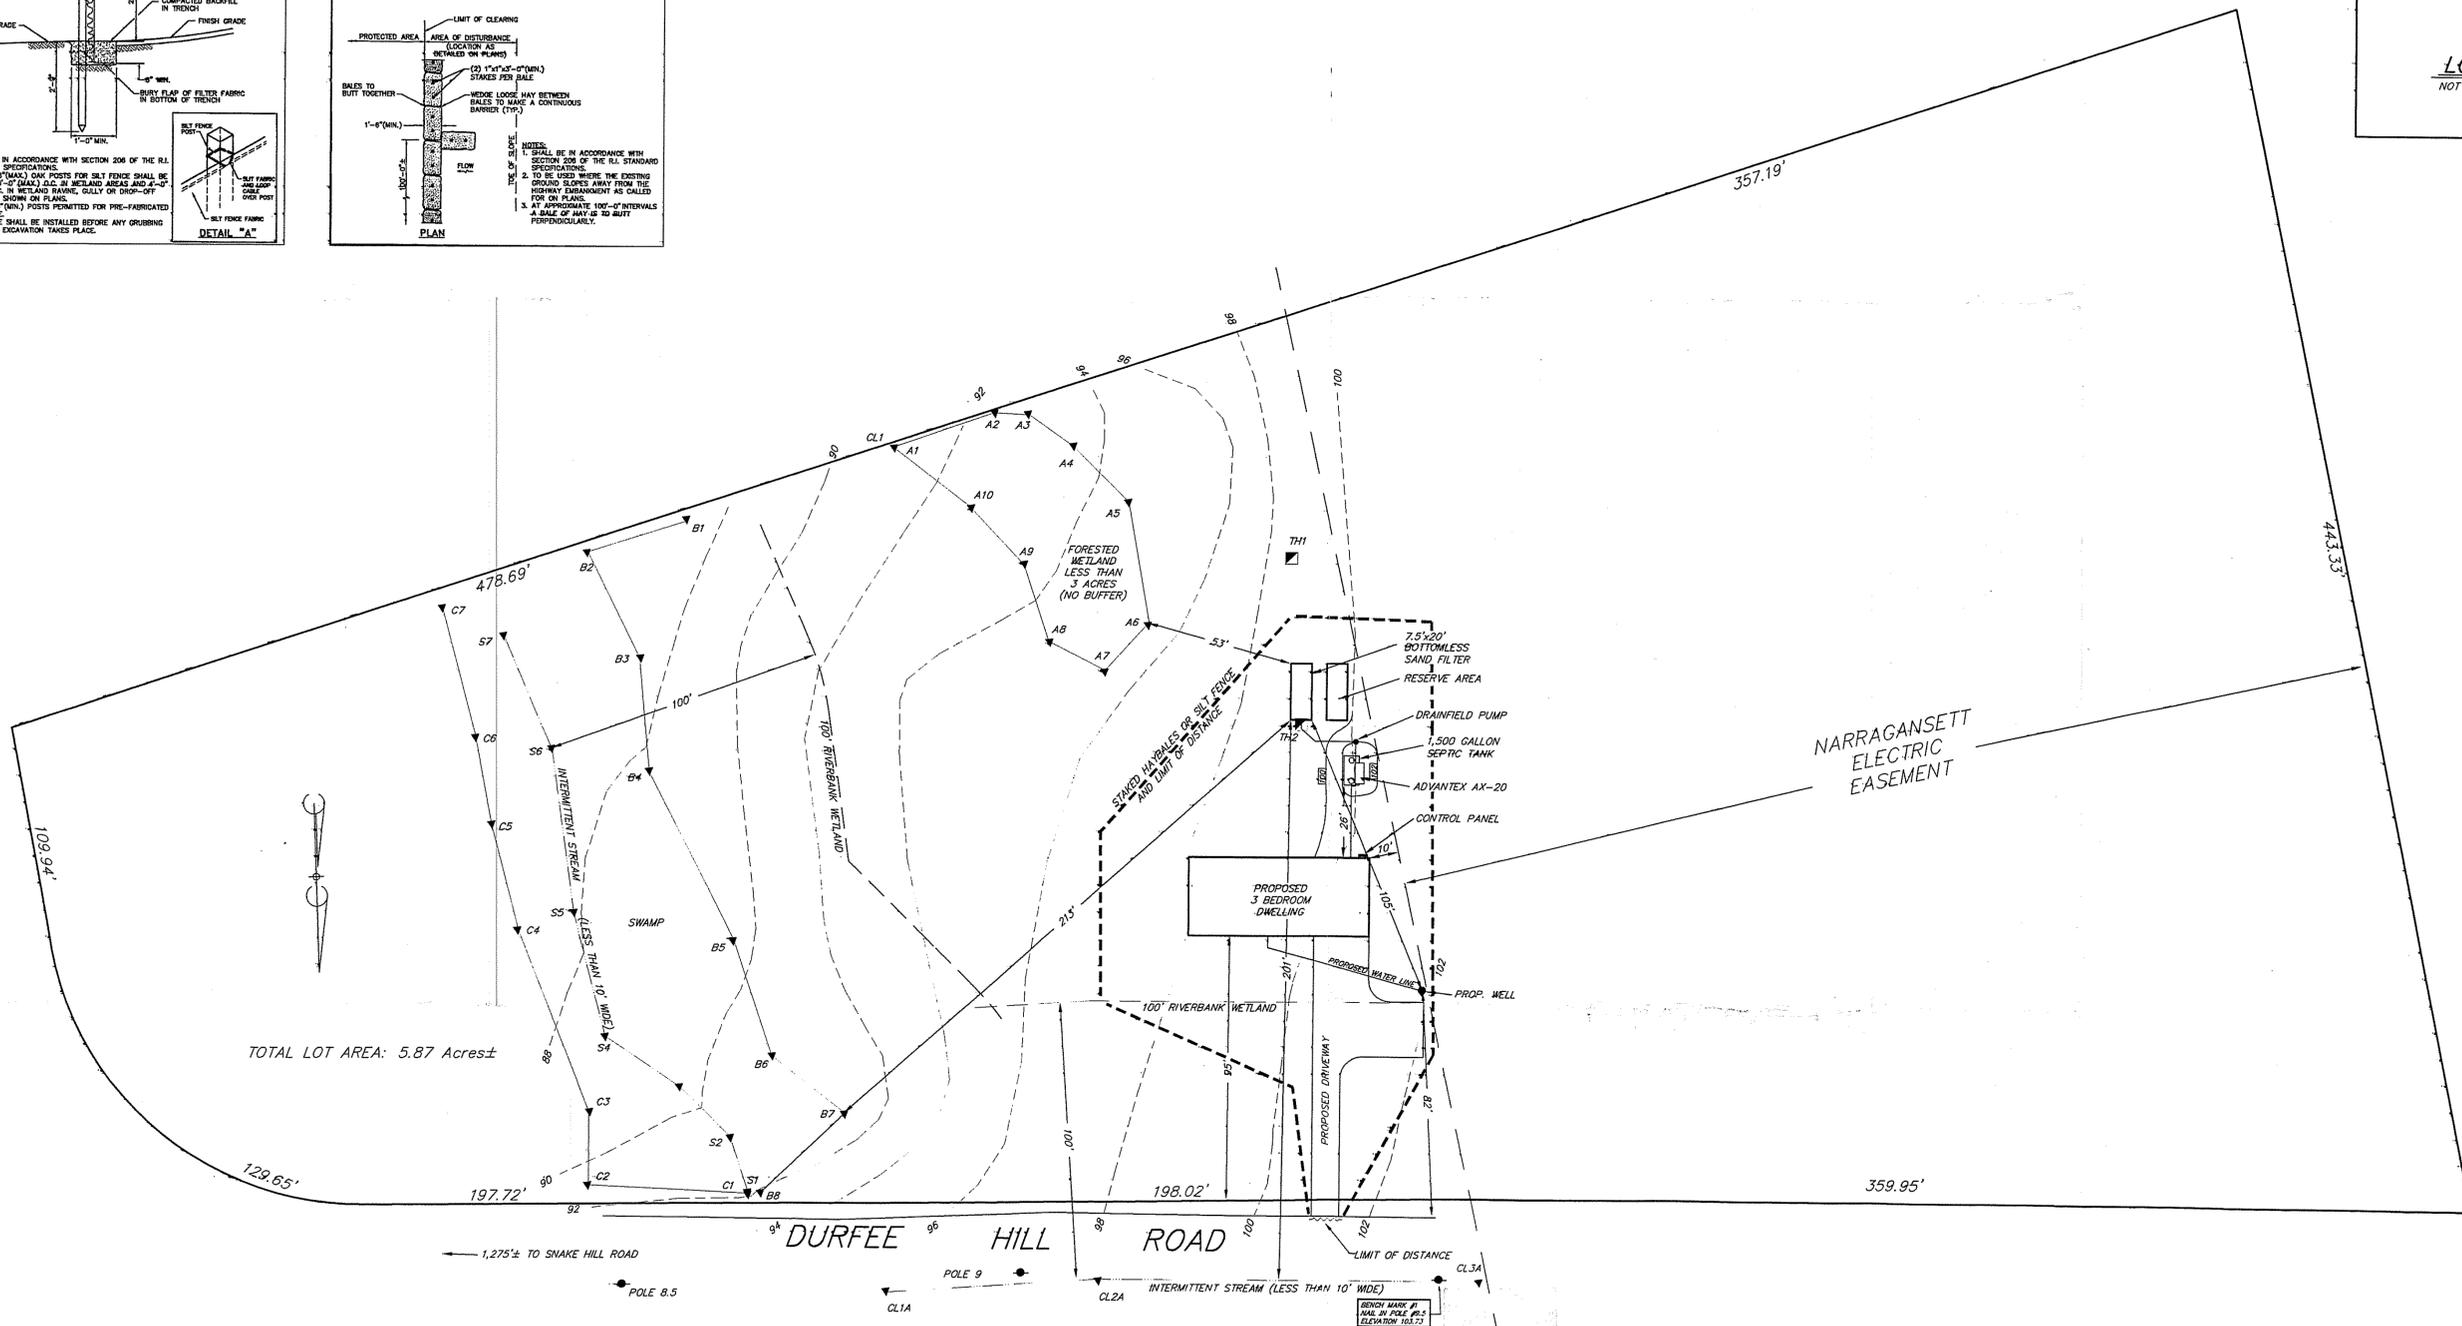


SILT FENCE
NOT TO SCALE

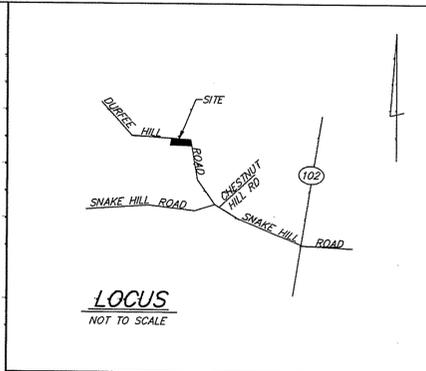

STAKED HAYBALES
NOT TO SCALE

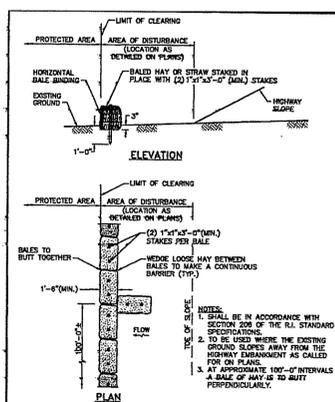


TOTAL LOT AREA: 5.87 Acres±

NARRAGANSETT
ELECTRIC
EASEMENT

PROPOSED WETLANDS PLAN
FOR
GERALDINE FONTAINE
DURFEE HILL ROAD
GLOCESTER, RHODE ISLAND
SESSOR'S PLAT #9, LOT #77
DATE: JUNE, 2004
SCALE: 1 INCH EQUALS 30 FEET

DEPARTMENT OF ENVIRONMENTAL MANAGEMENT
OFFICE OF WATER RESOURCES
FRESHWATER WETLANDS PROGRAM
APPROVED WITH CONDITIONS
AS SPECIFIED IN THE LETTER OF APPROVAL
DATED JUL 16 2004 FILE # 04-0268
NO CHANGES ALLOWED WITHOUT PRIOR APPROVAL
APPROVED PLANS MUST BE AT 1/4" = 30'

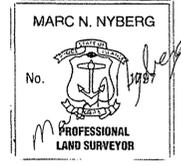

MARC N. NYBERG ASSOCIATES, INC.
LAND SURVEYORS and PLANNERS
PO BOX 714, 905 VICTORY HIGHWAY
SLATERSVILLE, RHODE ISLAND 02876
TEL: (401) 762-2870 FAX: (401) 762-2871