
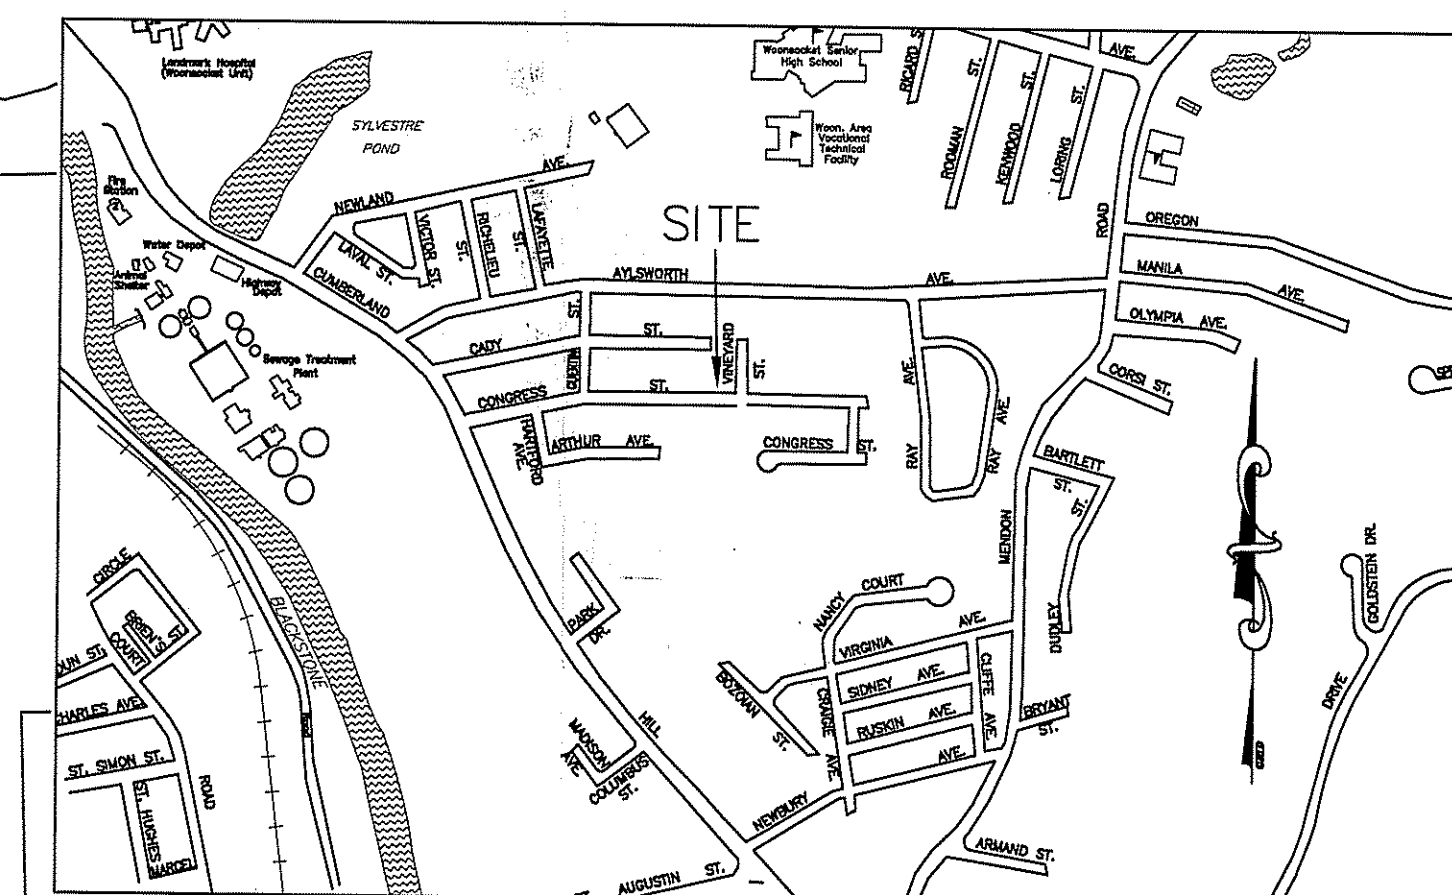


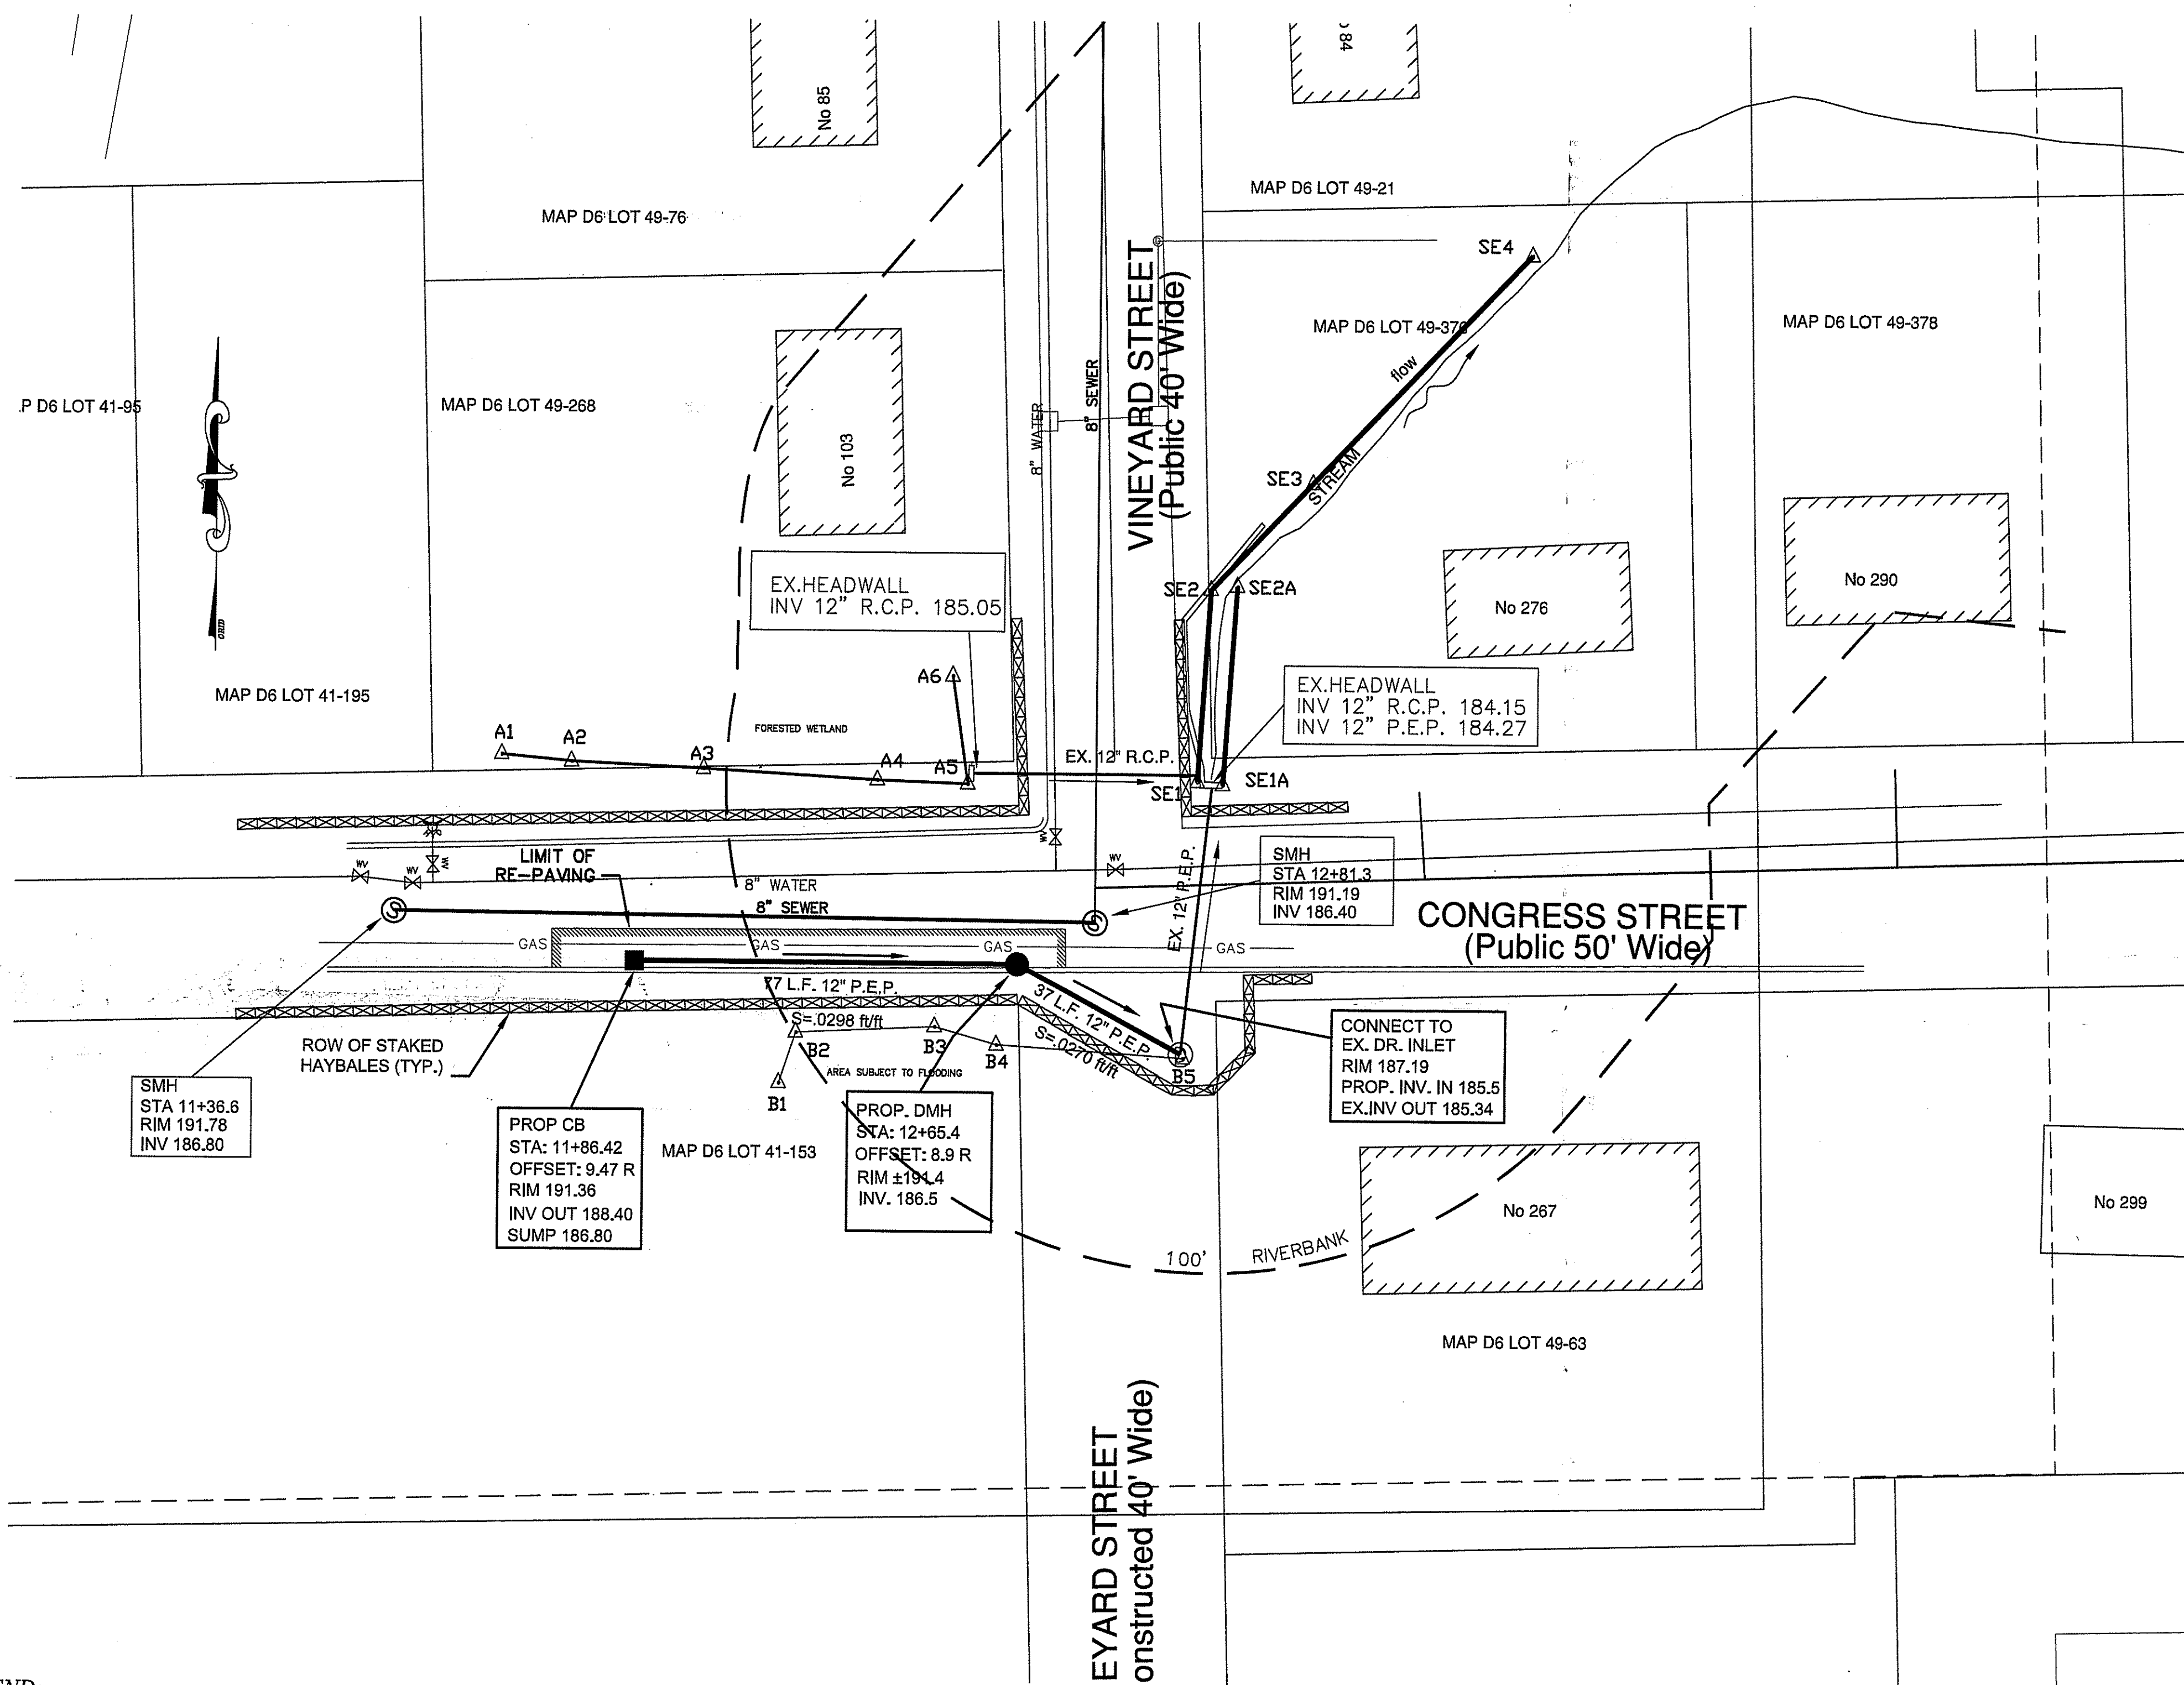



LOCUS MAP, SCALE 1"=800'

DEPARTMENT OF ENVIRONMENTAL MANAGEMENT
OFFICE OF WATER RESOURCES
FRESHWATER WETLANDS PROGRAM
APPROVED WITH CONDITIONS
AS SPECIFIED IN THE LETTER OF APPROVAL
DATED JUN 07 2007 FILE # 07-0149
NO CHANGES ALLOWED WITHOUT PRIOR APPROVAL.
APPROVED PLANS MUST BE AT CONSTRUCTION SITE.


W. Joseph Casey

NO.	DATE	DESCRIPTION	BY
1	3/09/07	EXTEND HAYBALE LIMITS	SES

LEGEND:
 EX. EXISTING
 PROP. PROPOSED
 CB CATCH BASIN
 DMH DRAIN MANHOLE
 SMH SEWER MANHOLE
 DR. DRAIN
 INV. INVERT
 R.C.P. REINFORCED CONCRETE PIPE
 P.E.P. POLYETHYLENE PIPE
 WETLAND FLAGS AND LIMIT
 STAKED HAYBALES AND LIMIT OF DISTURBANCE

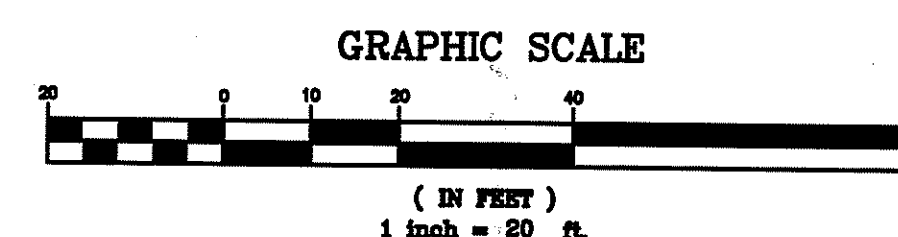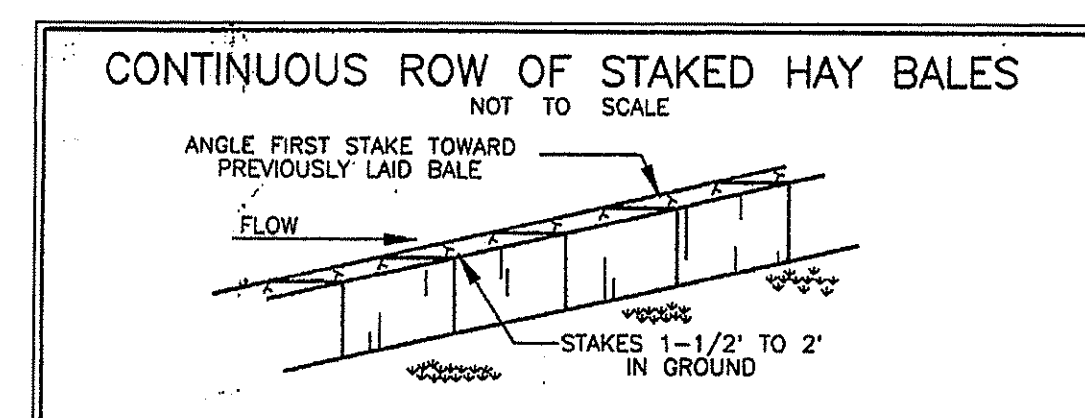

**PROPOSED DRAINAGE IMPROVEMENTS
CONGRESS STREET, WOONSOCKET, RI**

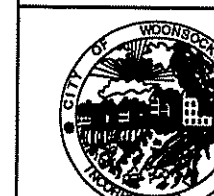

DEPARTMENT OF PUBLIC WORKS
ENGINEERING DIVISION
169 MAIN STREET
WOONSOCKET, RI 02895

FILENAME: CONGRESS & VINEYARD.DWG

DRAWN BY: SES	CHECKED BY: ARB
SCALE: 1"= 20'	
DATE: 6/15/2006	
JOB NUMBER	SHEET
0101	1 OF 1

Kindly be advised that this
Permit is not equivalent to a
verification of the type or extent
of freshwater wetlands on site.